


THE SERVICES SHOWN FOR HOUSE
347 AND 401 EXIST AND ARE
CONNECTED TO SALEM'S 10" MAIN.

After line laid, tap services
to new Rke City waterline and
take off of Salem.
Notify B+C (Billings + Collections)

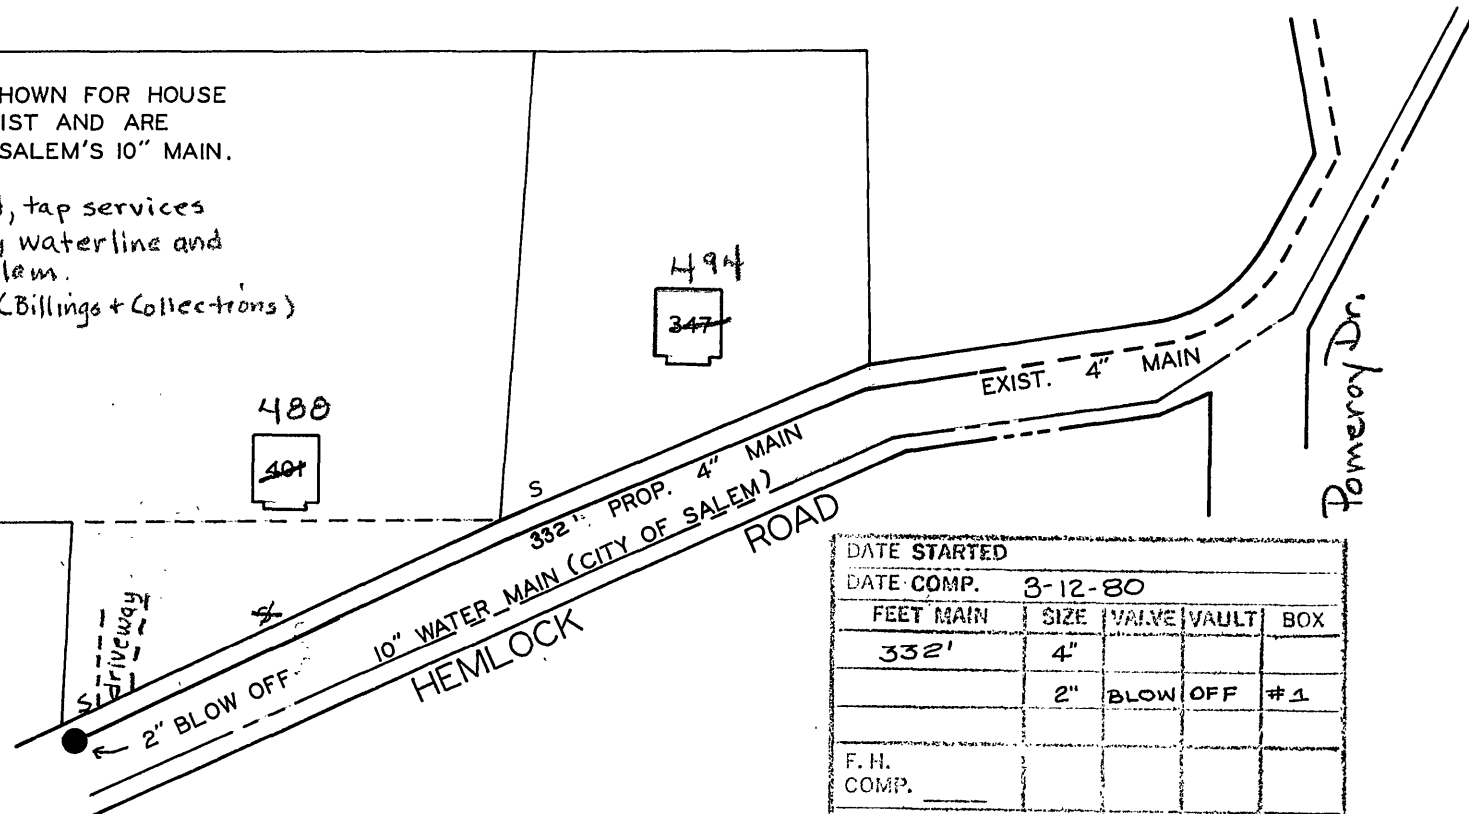

DATE STARTED				
DATE COMP. 3-12-80				
FEET MAIN	SIZE	VALVE	VAULT	BOX
332'	4"			
	2"	BLOW OFF		#1
F. H. COMP.				
F. H. STUB ONLY				
SERV. INS. BY:				
MAIN INS. BY: J.W. Motley				
NO. 3/4" SERV. INS.				
CITY OR CO. City				
DEPT. INSP. U.L.F.				

Art B. Lin
DIRECTOR UTILITIES & OPERATIONS
Robert B. Brown
CITY ENGINEER OF ROANOKE, VA.
Thomas J. Brady
DIRECTOR OF PUBLIC WORKS
William J. Keith
AGENT FOR ROANOKE PLANNING COMM.

Jun. 22, 1980
DATE

JAN. 22, 1980
DATE

1-22-80
DATE

1-22-80
DATE

WATER DEPARTMENT
HEMLOCK ROAD, N.W.
SCALE - 1"=100'
JANUARY 11, 1980

80 - 2
#606