


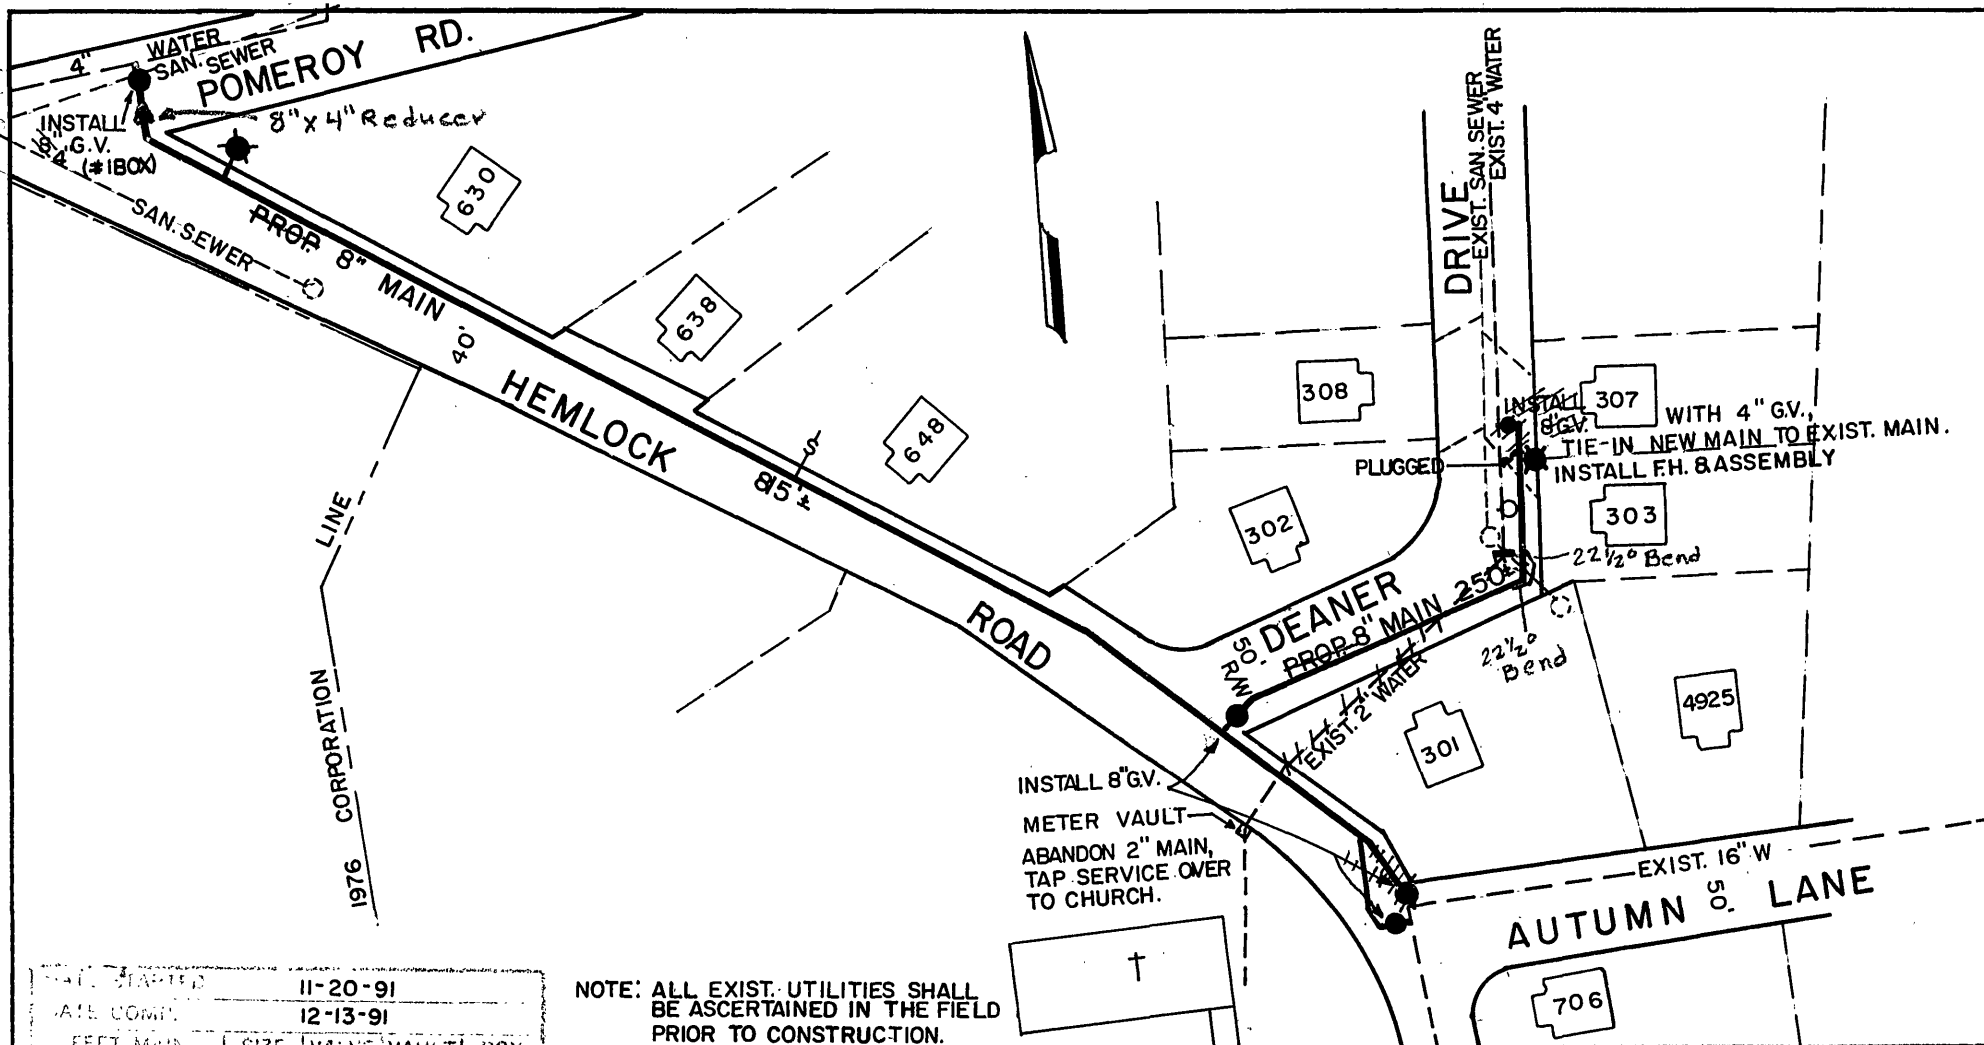

WALL STARTED				
11-20-91				
DATE COMPL.				
12-13-91				
FEET MAIN	SIZE	VALVE	VAULT	BOX
224'	8"	2	1	1
856'	8"	2	1	1
F.H. COMP. 2				
F.H. STUD ONLY				
SERV. INS. BY:	C.O.DAME			
MAIN INS. BY:	"			
NO. 1/4" SERV. INS.	1 + THE CHURCH			
CITY OR CO.	CITY			
DEPT. INSP.	U.L.S.			

WATER DEPARTMENT
ROANOKE VIRGINIA

DEANER DRIVE,
HEMLOCK ROAD,
POMEROY ROAD, N.W.
(REPLACEMENT PROJECT)

SCALE: 1"=100'

DATE: 11/11/91

DIST. MAP: 606

PLAN NO.: 91-08

DIRECTOR UTILITIES & OPERATIONS DATE

DIRECTOR OF PUBLIC WORKS DATE

MANAGER UTILITY LINE SERVICES