




TYPICAL STREET SECTION

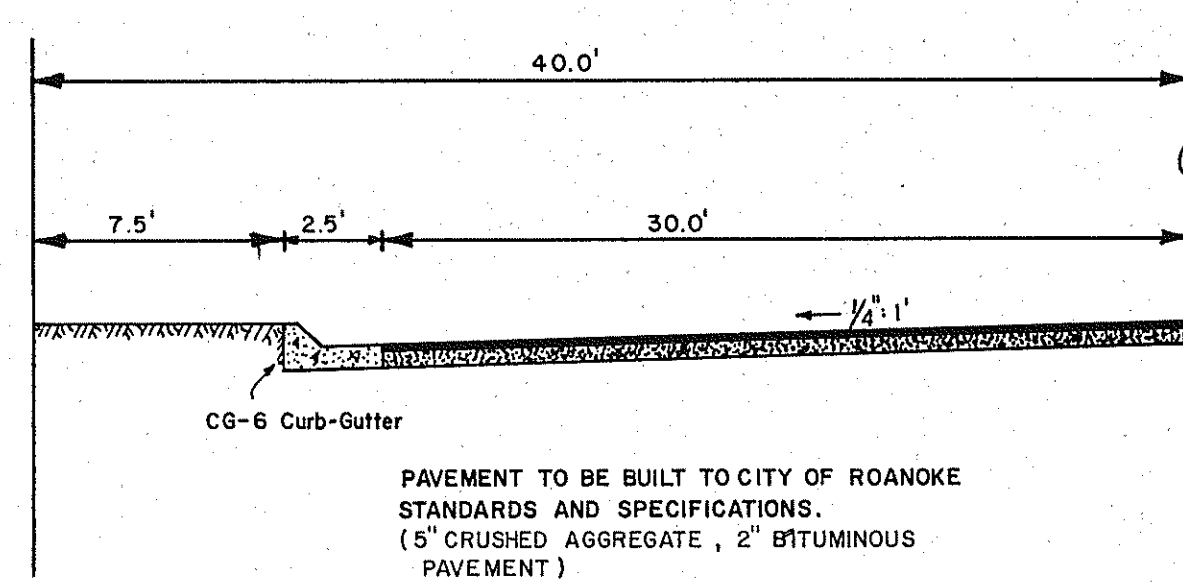


ANDREWS ROAD 0+00-4+50 RT.

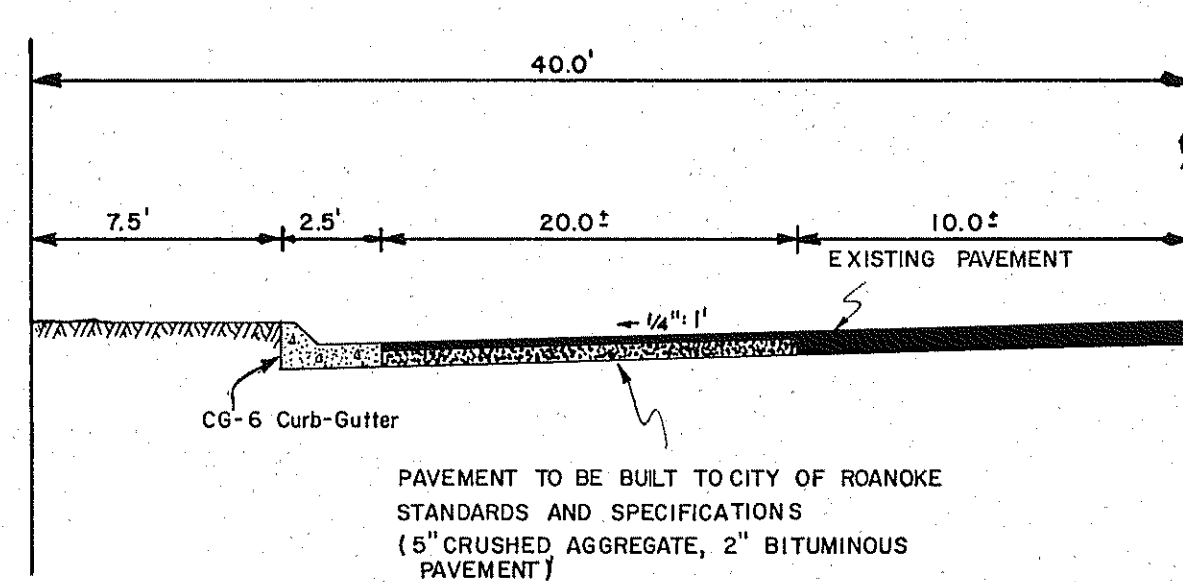

ANDREWS ROAD 0+00-2+50 LT.

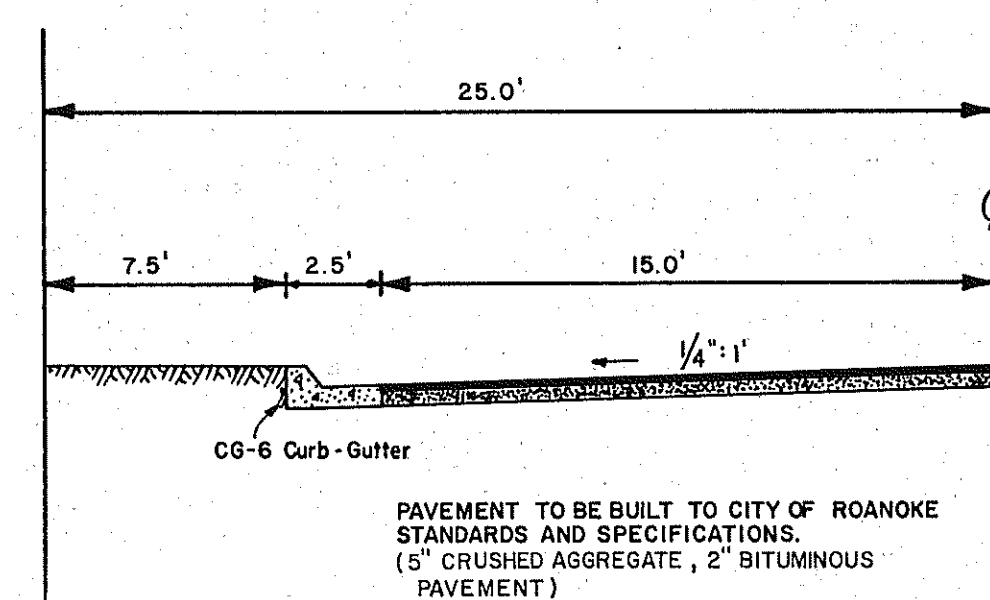

19 STREET 0+30-16+60
TOP HILL DRIVE 0+15-9+65
FIELDS STREET 0+15-14+40
FIELDS CIRCLE 0+15-2+70

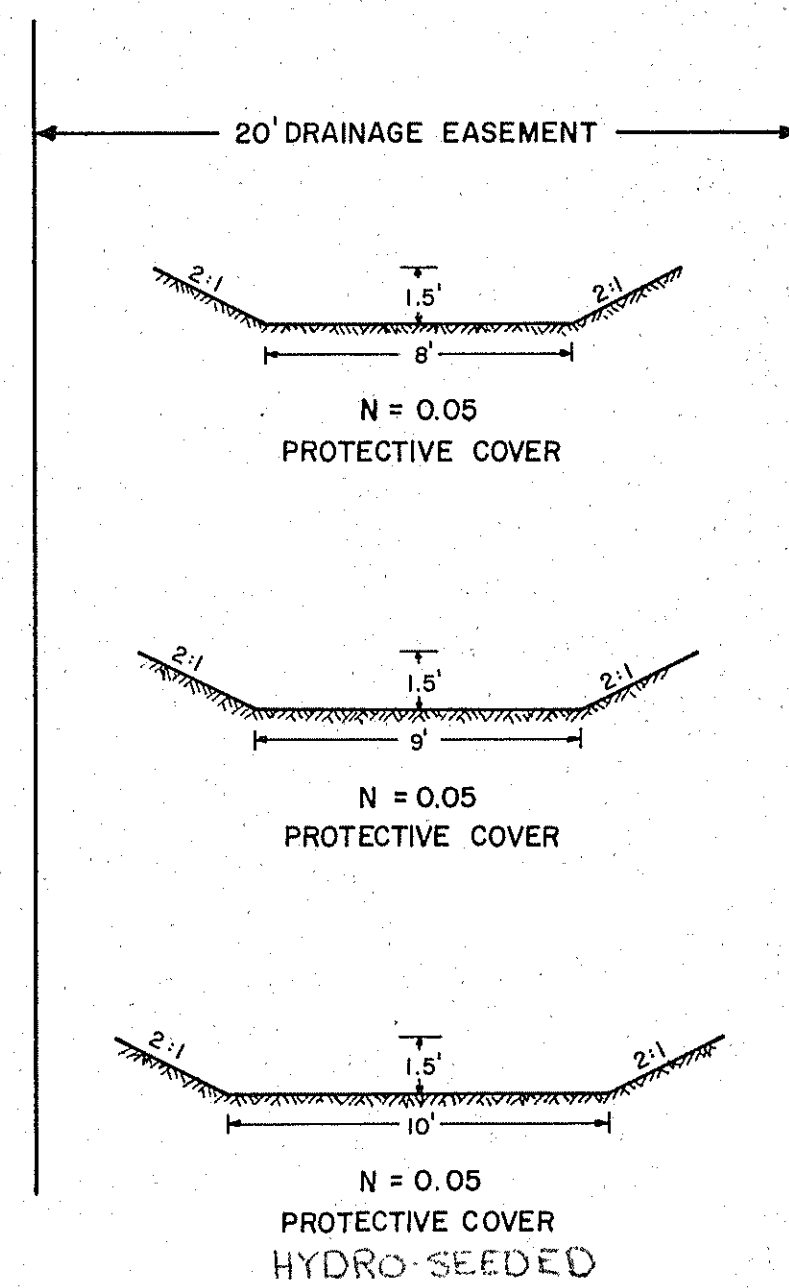


APPROVED BY:

Thomas L. Brady
CITY ENGINEER, ROANOKE VIRGINIA

3-24-76
DATE


Lothar M. M. M.
AGENT FOR CITY OF ROANOKE PLANNING COMMISSION DATE 3-24-76

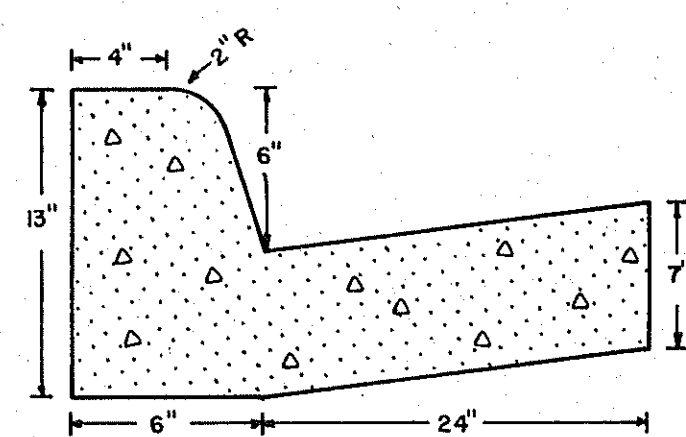

STANDARD CG-6 CURB & GUTTER

NOTE: CONCRETE PIPE CLASS
SEE CLASS TABLE FOR H-20 LIVE LOAD
VIRGINIA DEPARTMENT OF HIGHWAYS ROAD
DESIGNS AND STANDARDS 1975.

SPECIAL DESIGN CONCRETE SLAB END TREATMENT

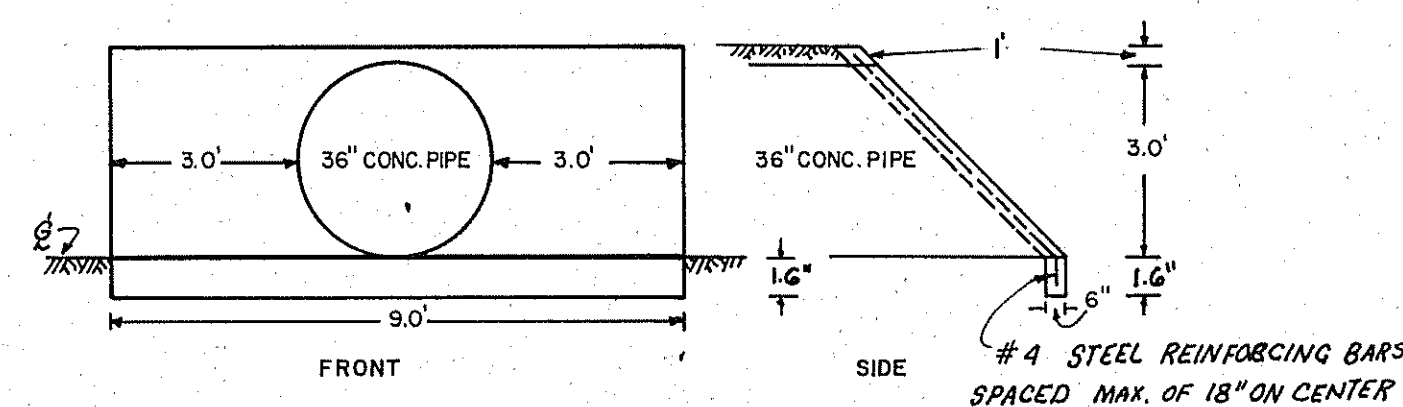


HERITAGE ACRES

PROPERTY OF

F.W. FINNEY CONSTRUCTION CORP.

CITY OF ROANOKE, VIRGINIA
MARCH 24, 1975 SCALE NONE

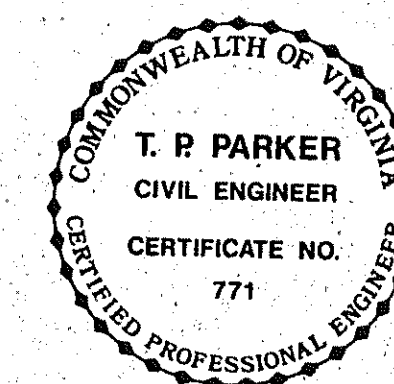

DRAWN BY: R.F.C.	REVISIONS			BY
	DATE	REMARKS		
CKD BY:	2/6/76	DRAINAGE, EASEMENTS		F.C.
	3/23/76	DRAINAGE		F.C.
APPROVED:				
DATE:				

T. P. PARKER & SON
engineers & surveyors

TELEPHONE (703) 387-1153
P.O. BOX 367, SALEM, VIRGINIA, 24153

SHEET 1
OF 5