



PLAN	SURVEYED	DATE
	PLOTTED	BY
	ALIGNMENT CHECKED	
	RT. OF WAY CHECKED	
NO.		

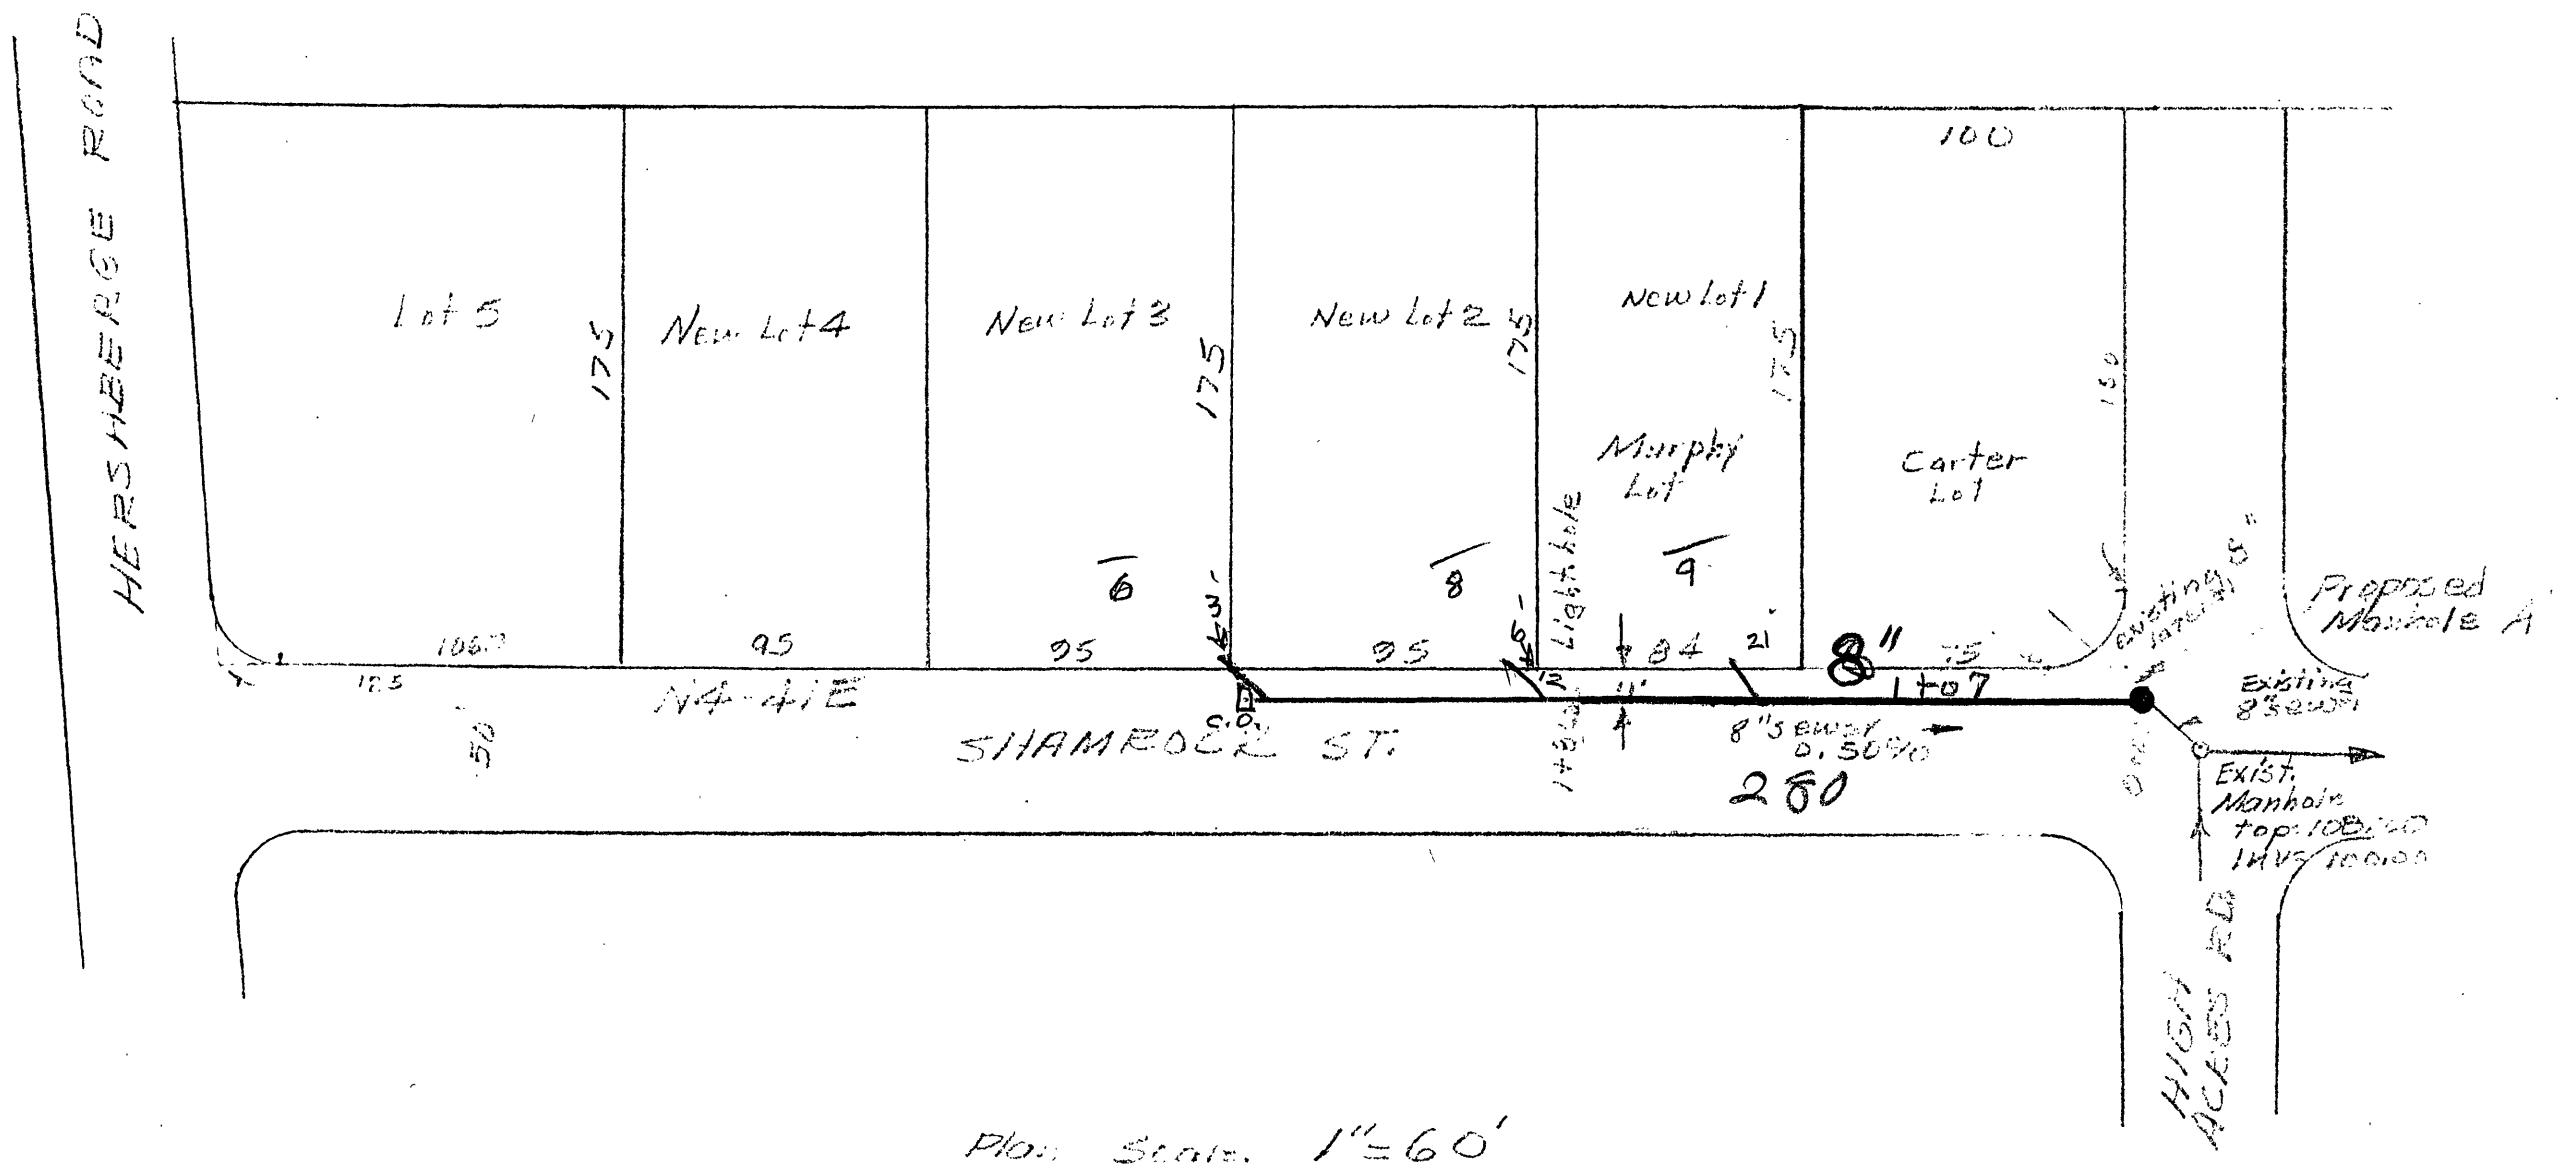

Plan Scale: 1"=60'

PE-7

PROFILE	SURVEYED	DATE
	PLOTTED	BY
	GRADES CHECKED	
	STRUCTURE NOTATIONS OK'D	
NO.		

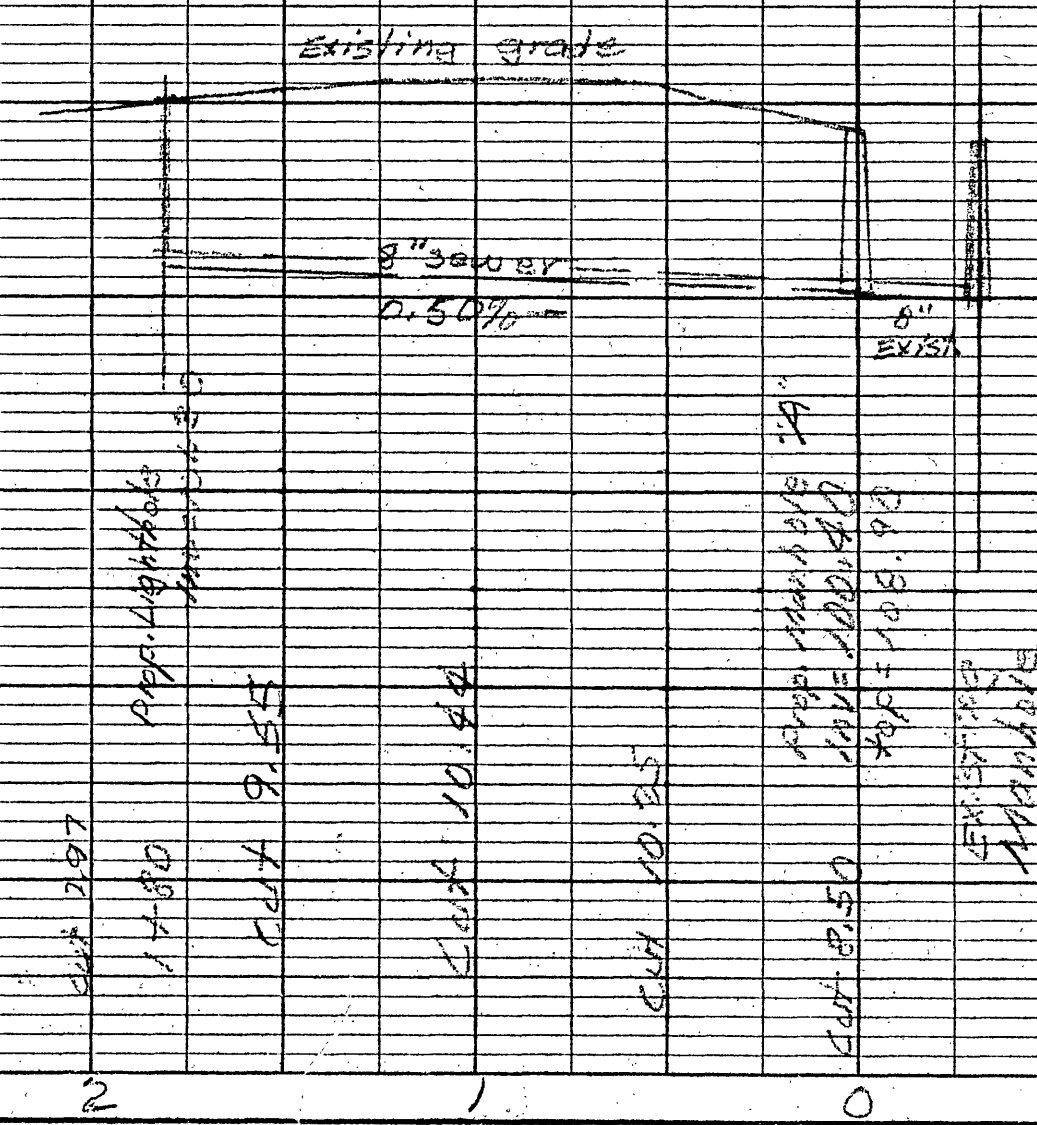

PLAN PROFILE
SEWER EXTENSION
HERSHERBERG HILLS
SHE. "A"

ROANOKE CO., VA.

Profile Scale
Hor. 1"=50'
Vert. 1"=10'

By: J. P. [Signature]
S.C.E.

Approved: [Signature]
Roanoke County
Public Services Authority

City Eng'r - Roanoke, Va. [Signature]