


C. B. Lin
DIRECTOR UTILITIES & OPERATIONS
Charles M. Mitchell
CITY ENGINEER OF ROANOKE, VA.
Robert B. Jensen
DIRECTOR OF PUBLIC WORKS

March 5, 1974
DATE
March 5, 1974
DATE
March 8, 1974
DATE

PINE TREE BLUFFS APARTMENT SITE
Edinburg Square

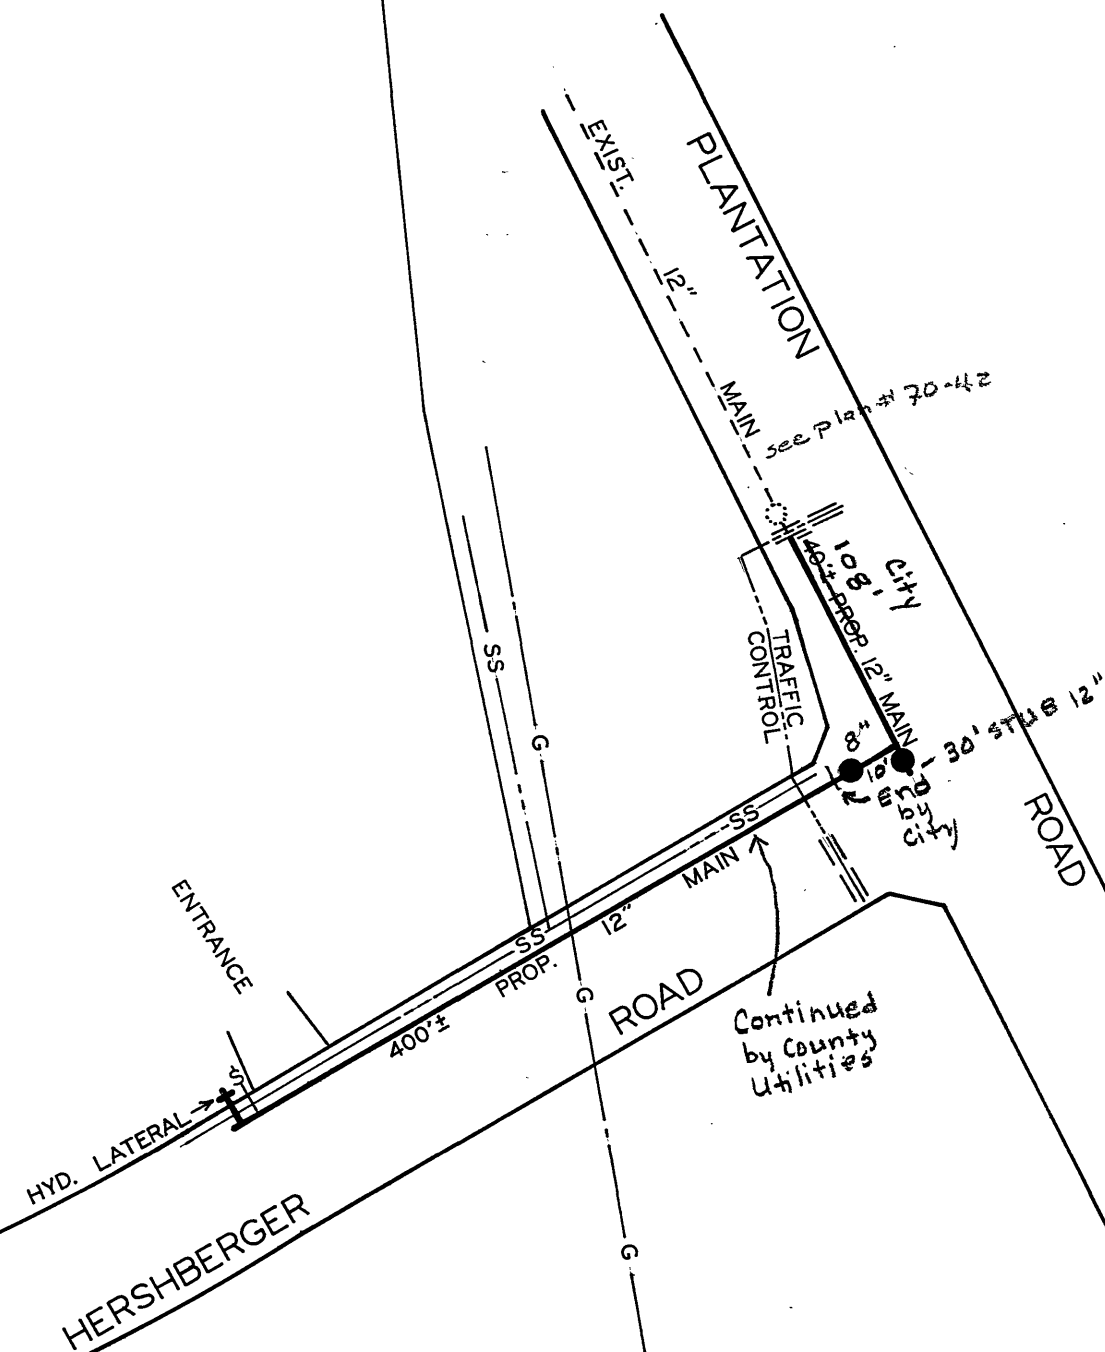

DATE STARTED		1985			
DATE COMP.		12-4-1985			
FEET MAIN	SIZE	VALVE	VAULT	BOX	
108'	12"	1	1	#2	
10'	8"	1	1	#2	
F. H. COMP.	<u> </u>				
F. H. STUB ONLY	<u> </u>				
SERV. INS. BY:					
MAIN INS. BY:		HTH			
NO. ¾" SERV. INS.					
CITY OR <u>(CO)</u>					
DEPT. INSP.					

WATER DEPARTMENT
CITY OF ROANOKE, VA.
HERSHBERGER ROAD N.E.

SCALE - 1"=100'
DRAWN BY C.A.H. MAR. 5, 1974
Rev. 11/21/1985

County Map # 69 (main laid in Plantation in 1985) 74-4