


PLAN	DATE
NOTE BOOK	12-21-59
SURVEYED	BY L.M.S.
ALIGNED	BY R.C.P.
CHECKED	
NO. 51-59	

PROFILE	DATE
NOTE BOOK	12-21-59
SURVEYED	BY L.M.S.
ALIGNED	BY R.C.P.
CHECKED	
NO. 51-59	

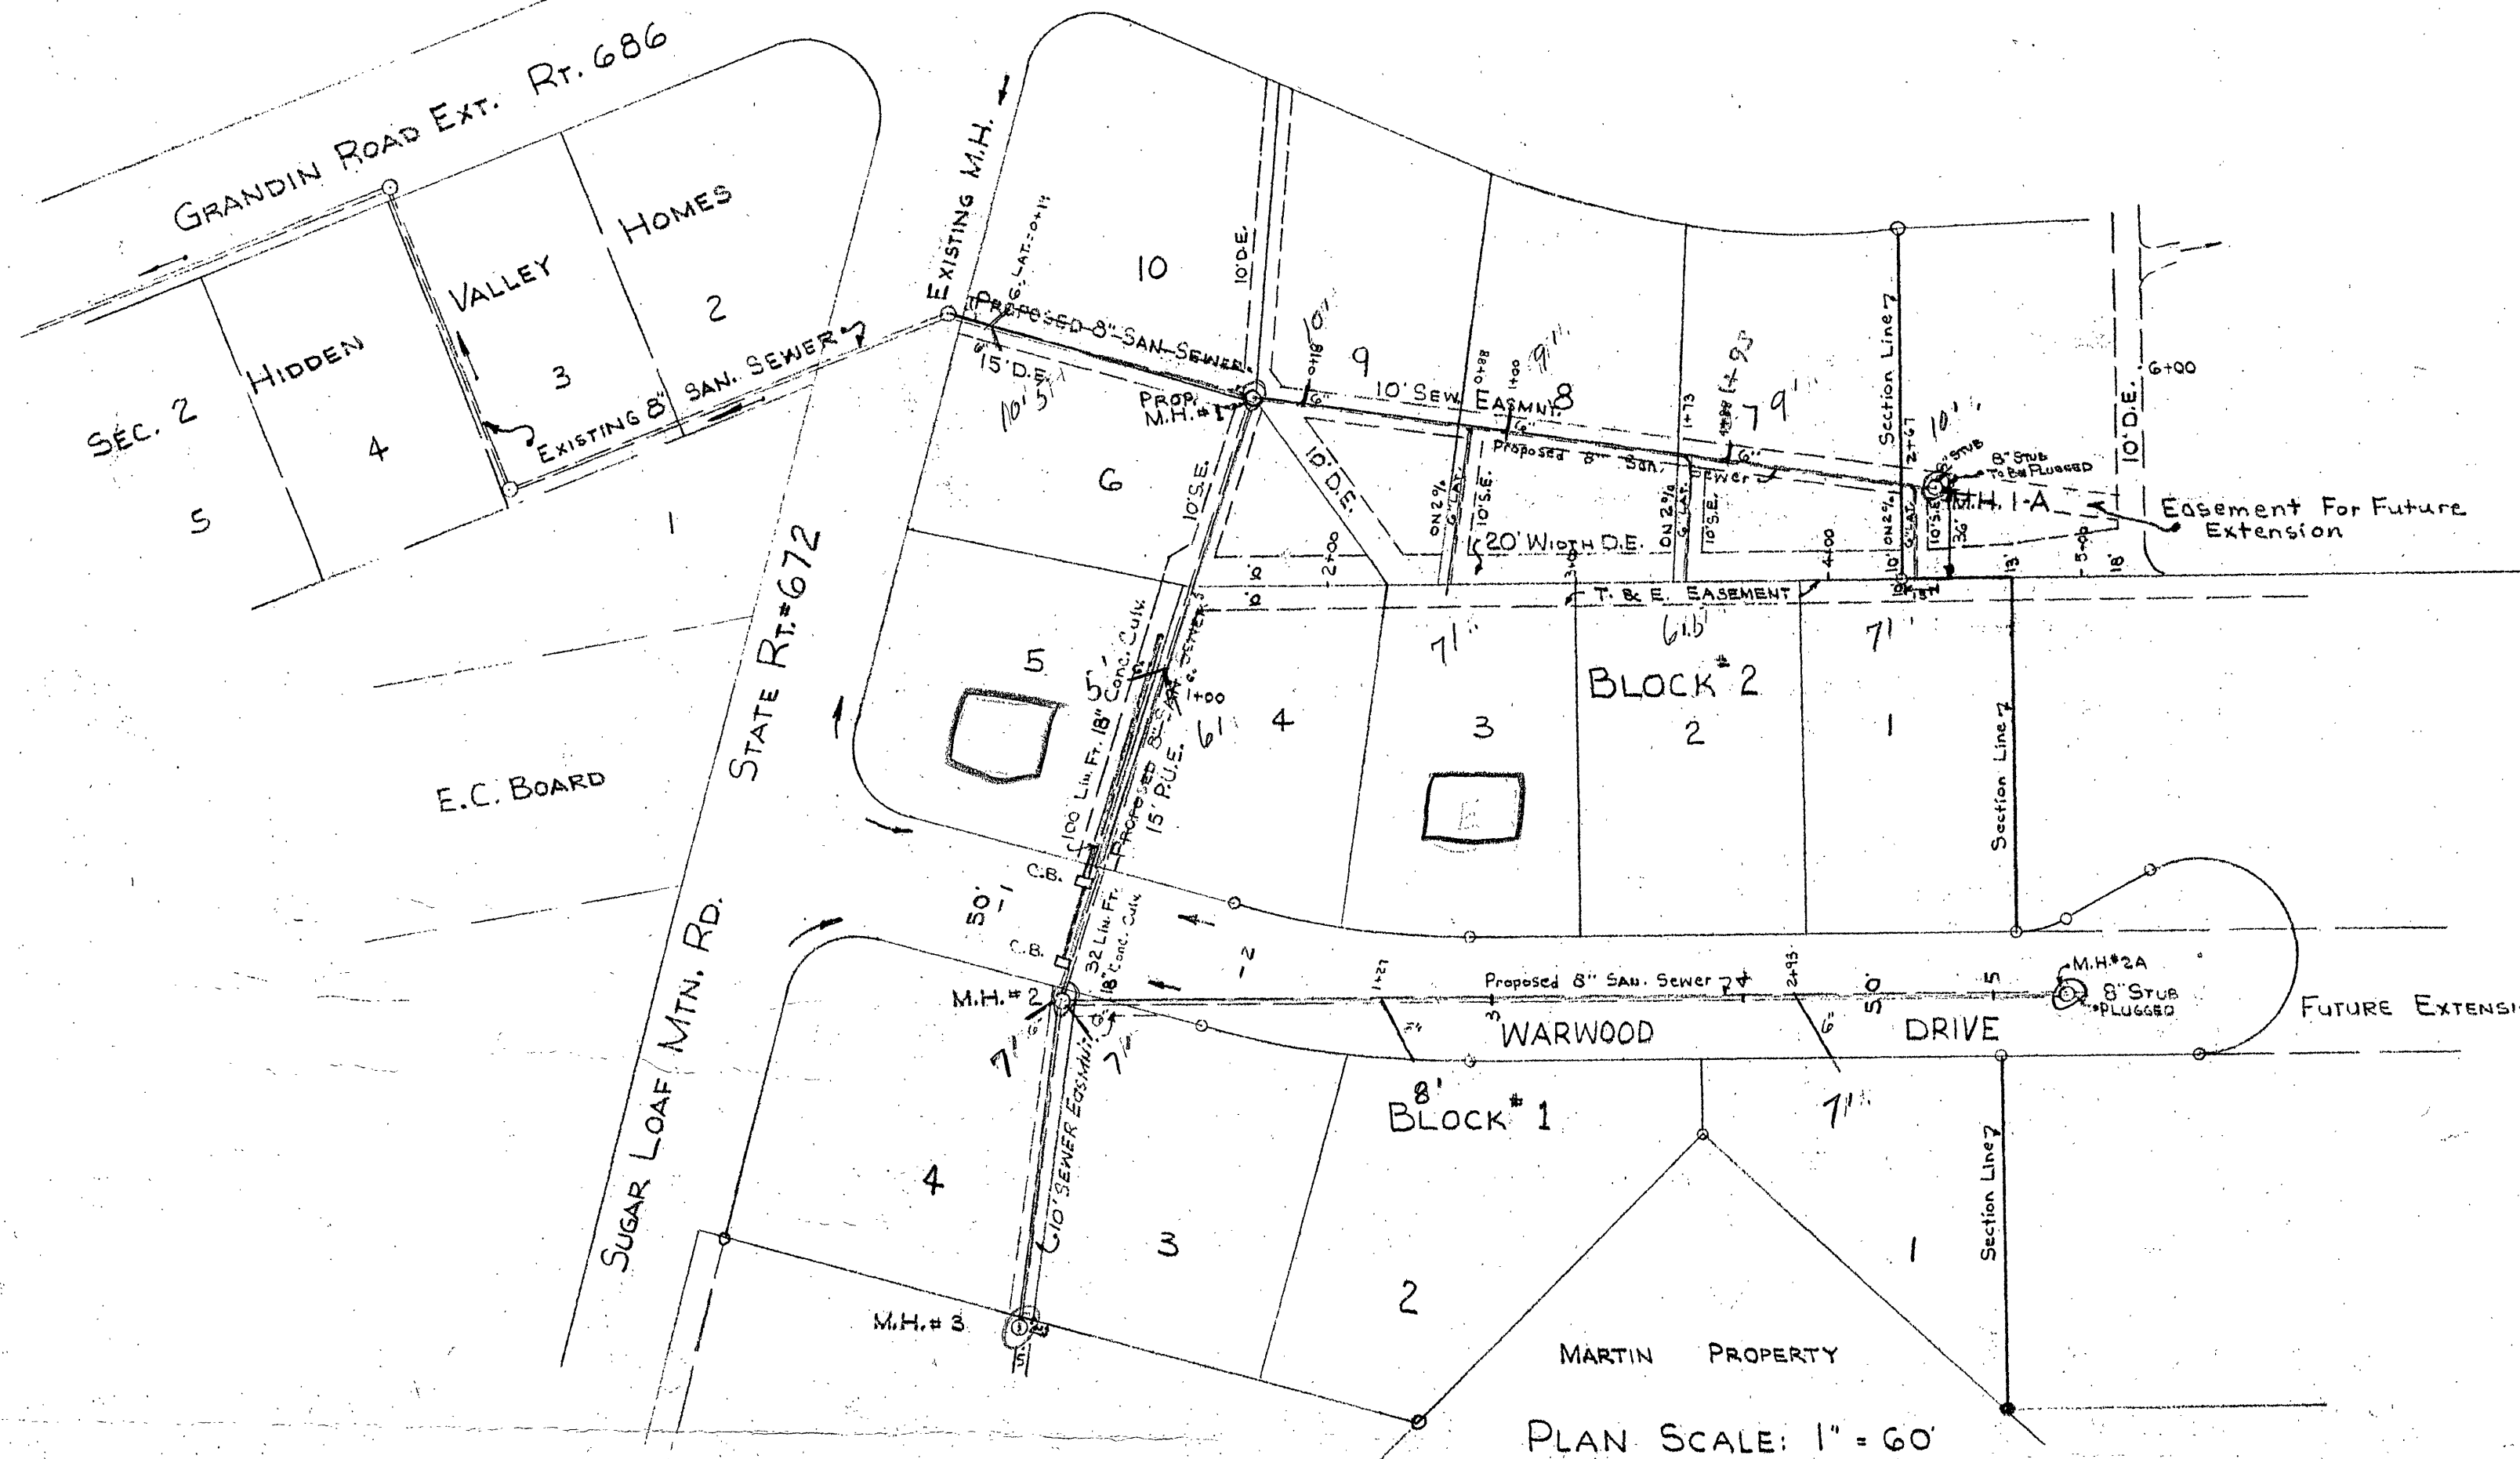

SHEET 2 OF 2
**PRELIMINARY
 PLAN & PROFILE OF
 SANITARY SEWERS IN
 HIDDEN VALLEY COURT**
 SITUATE N.W. OF GRANDIN ROAD EXT. & SUGAR LOAF MTN. RD.
 ROANOKE Co., VIRGINIA
 By C.B. MALCOLM & SON
 VA. STATE CERT. ENGINEERS
 DATE: JAN 28, 1960 SCALE: AS SHOWN

