

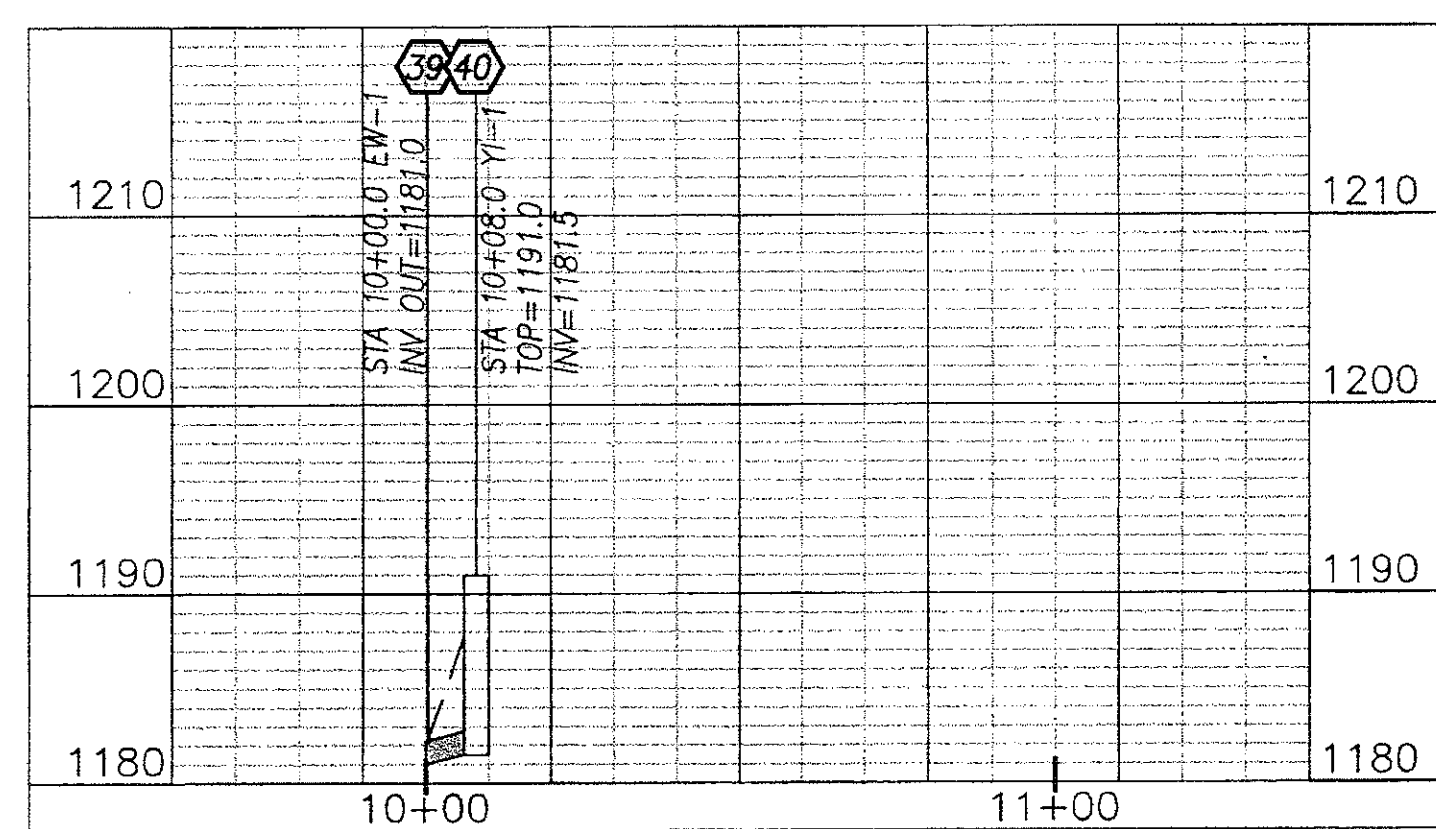
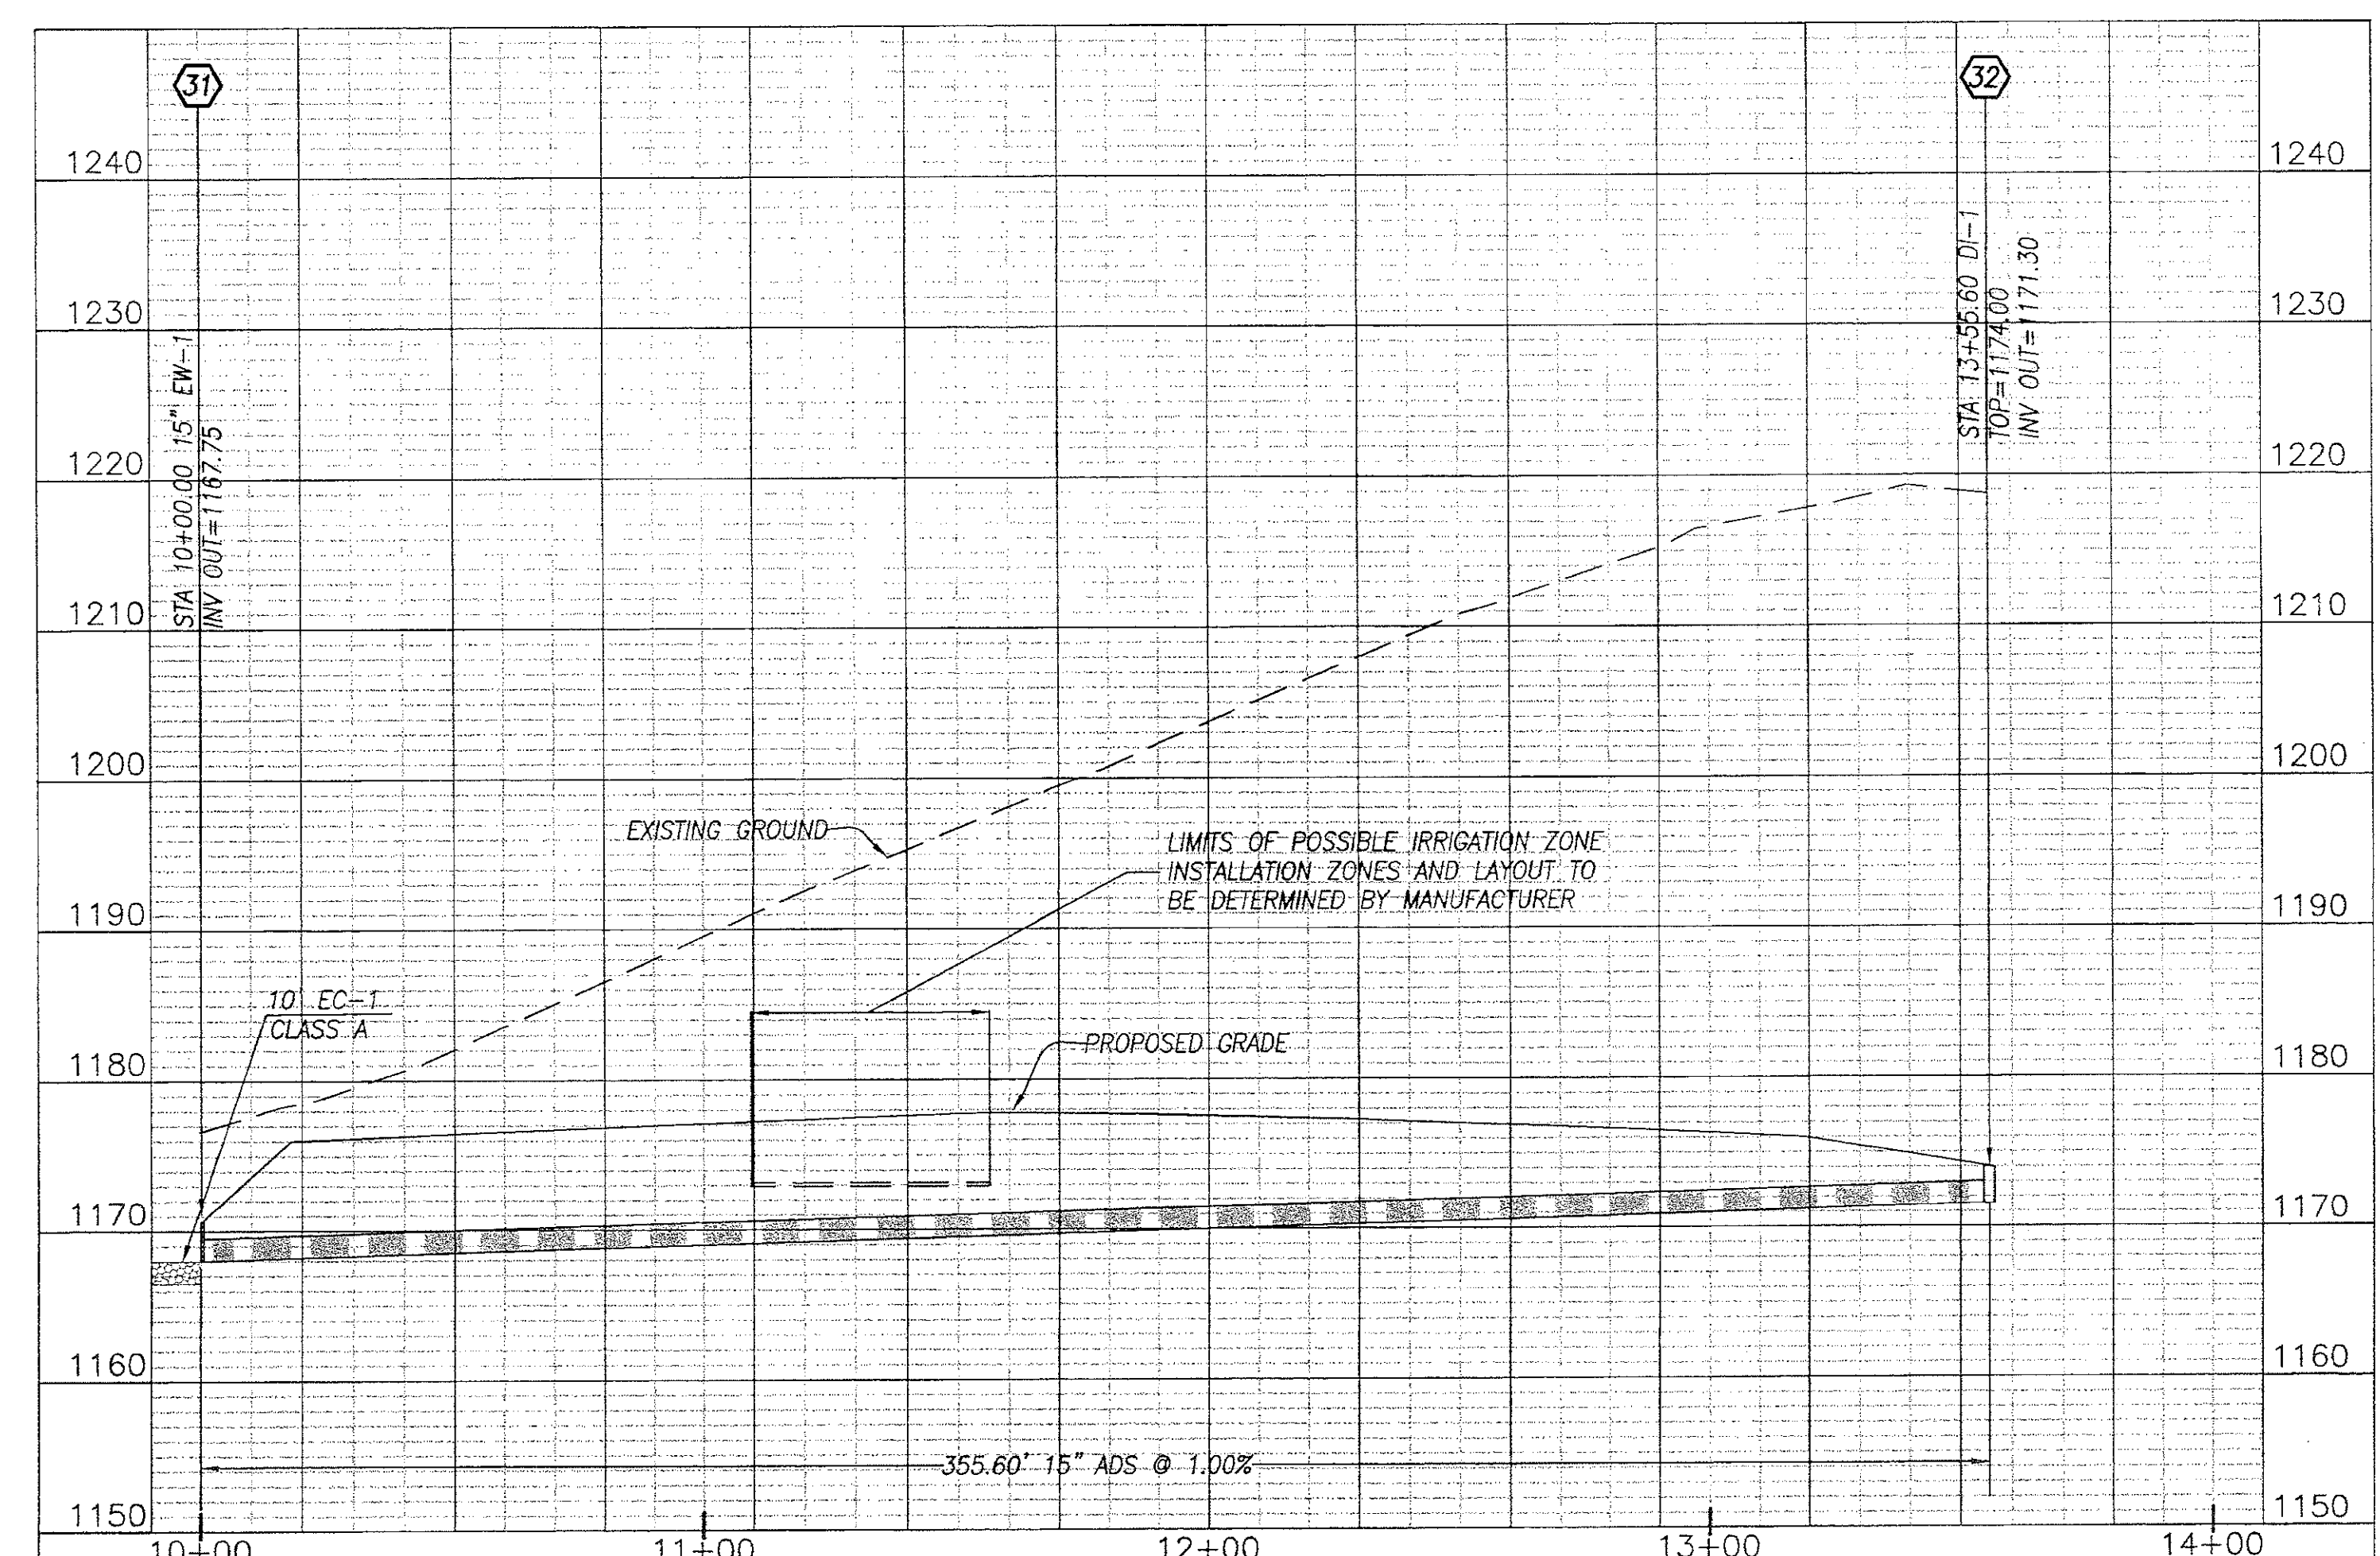
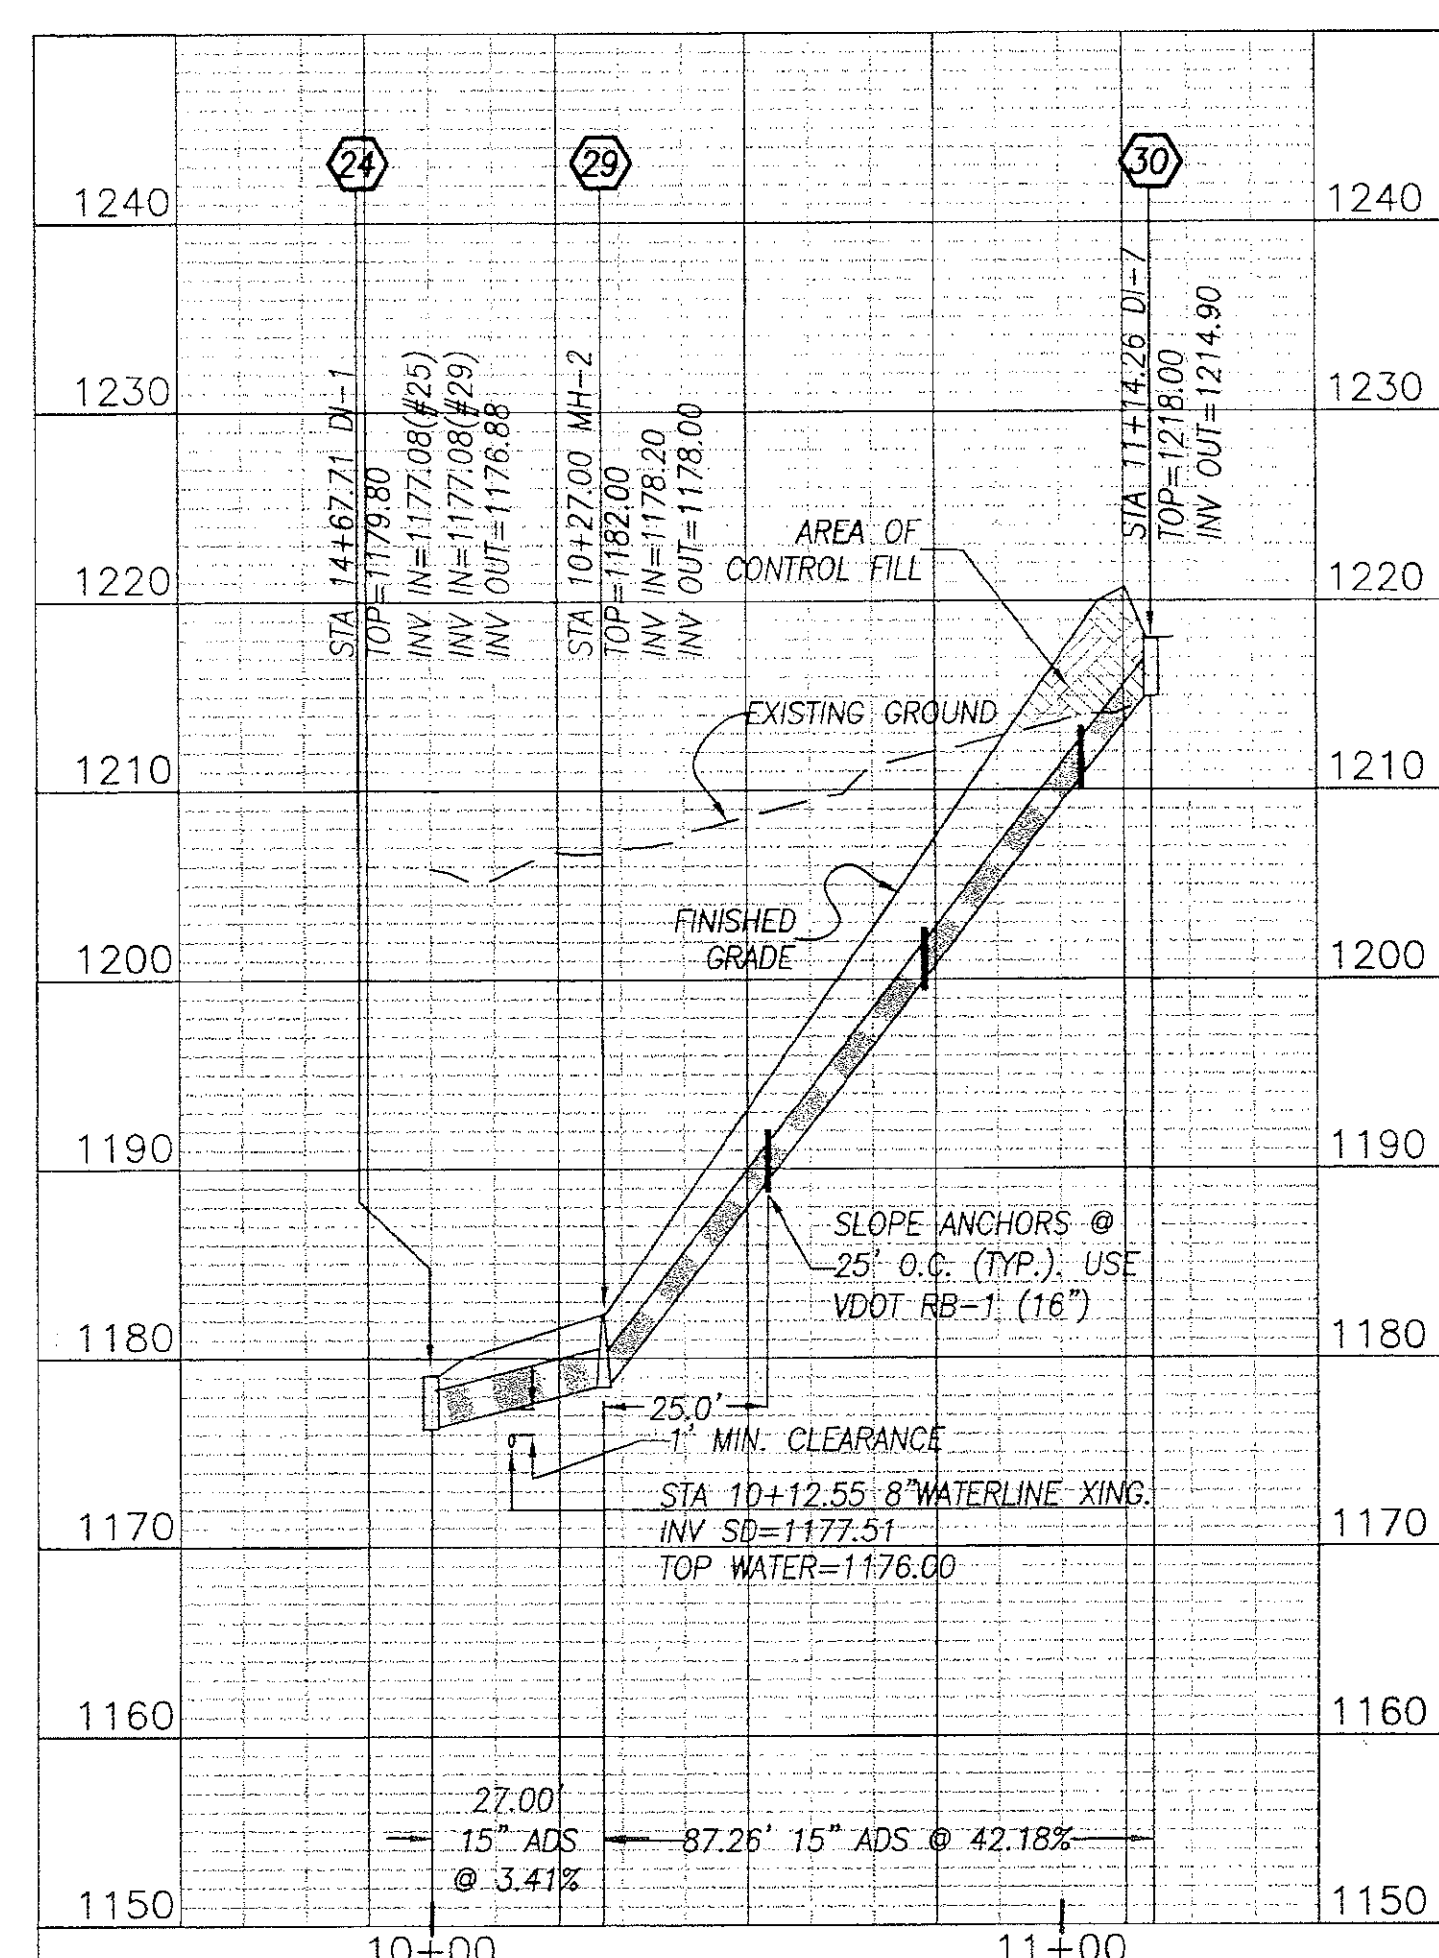
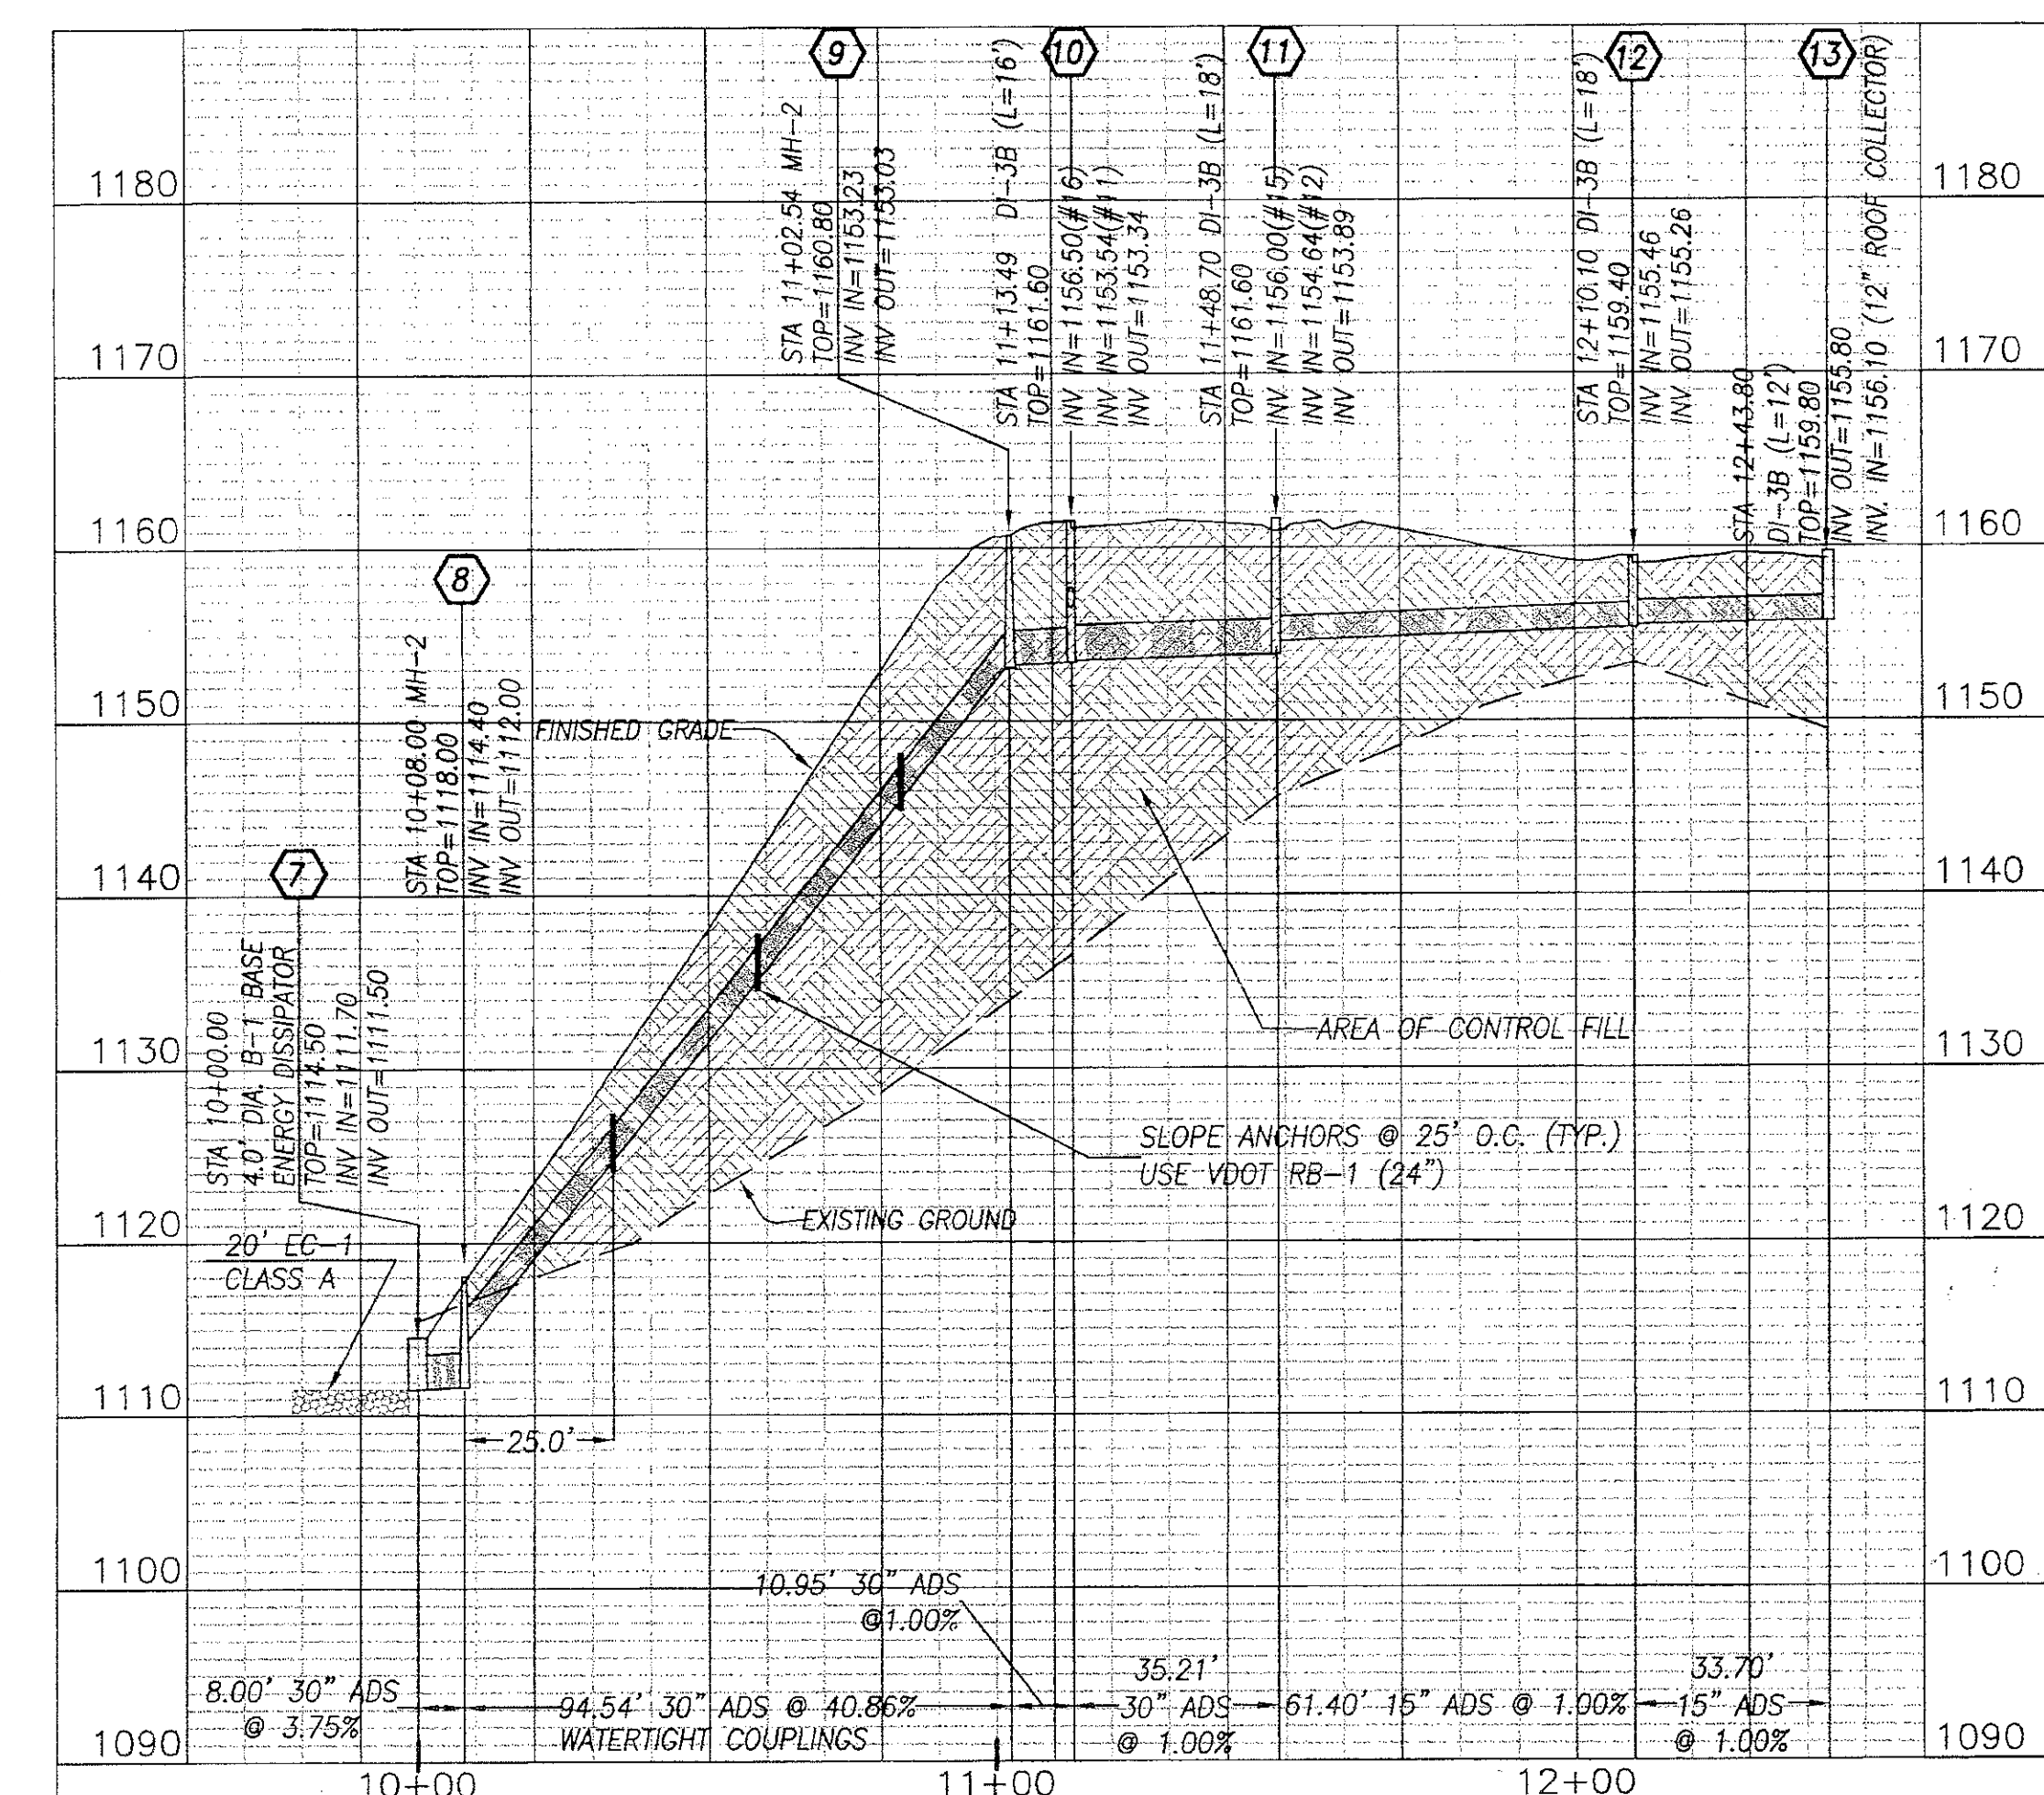
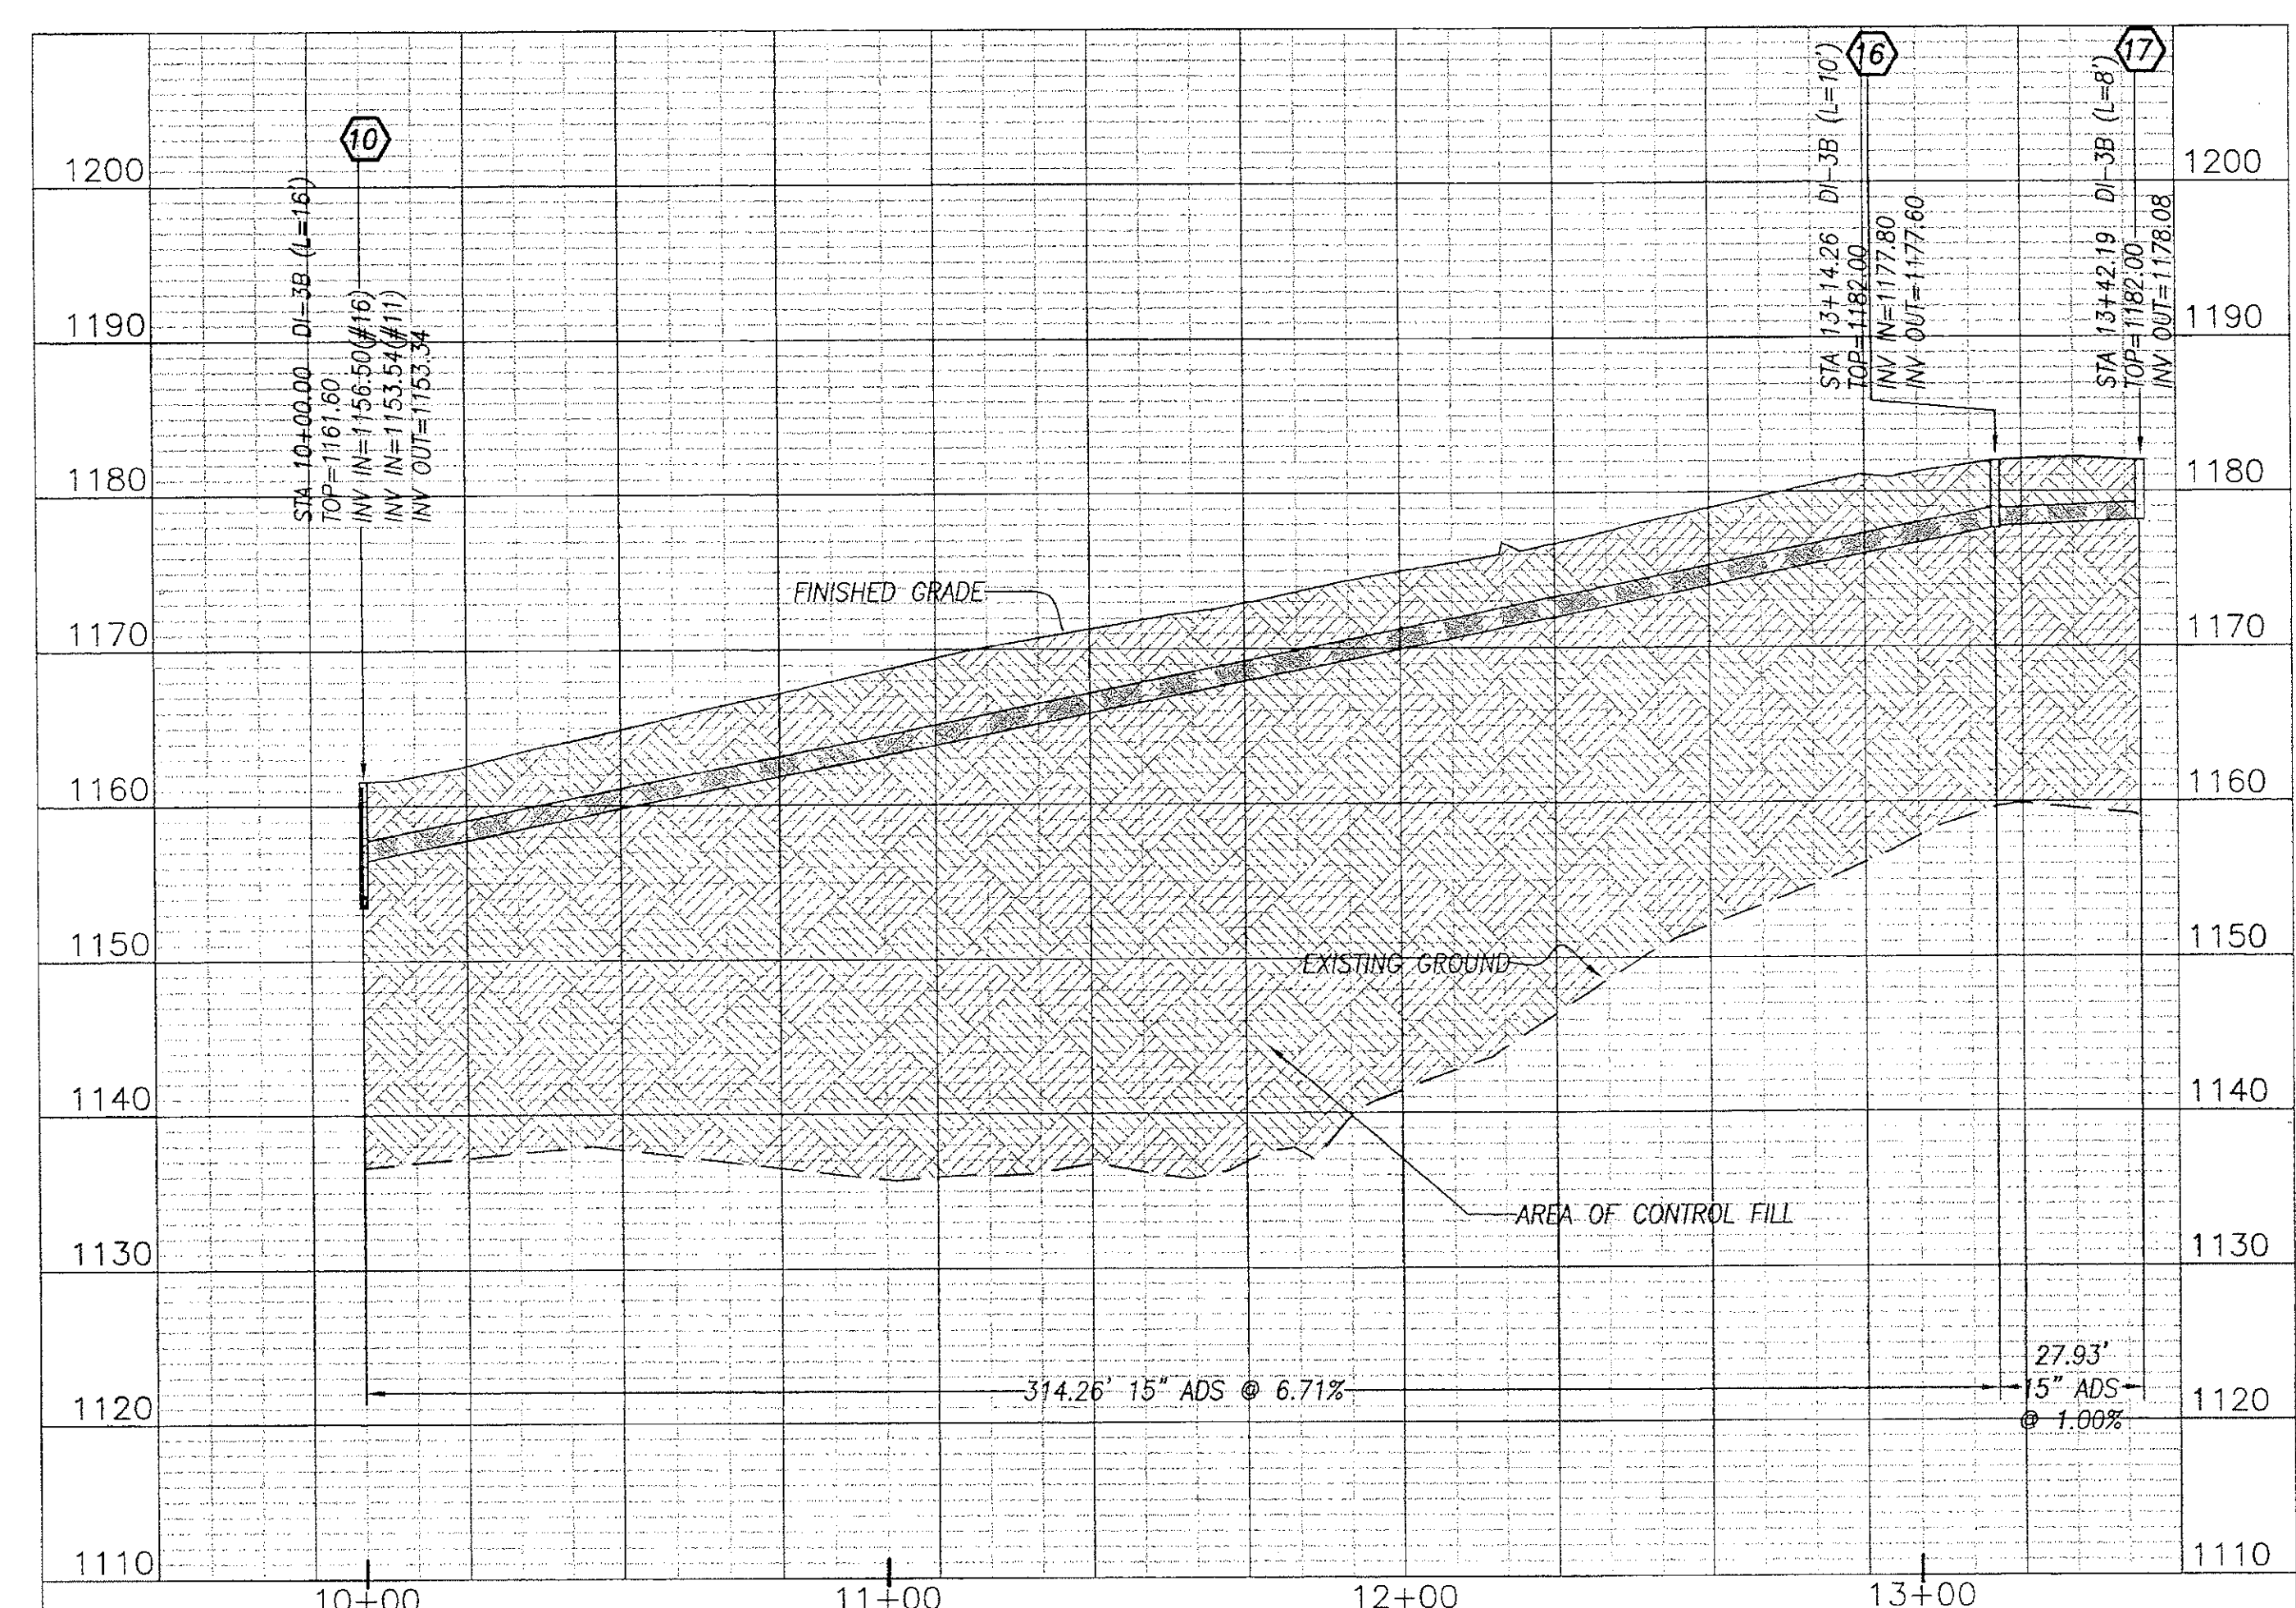
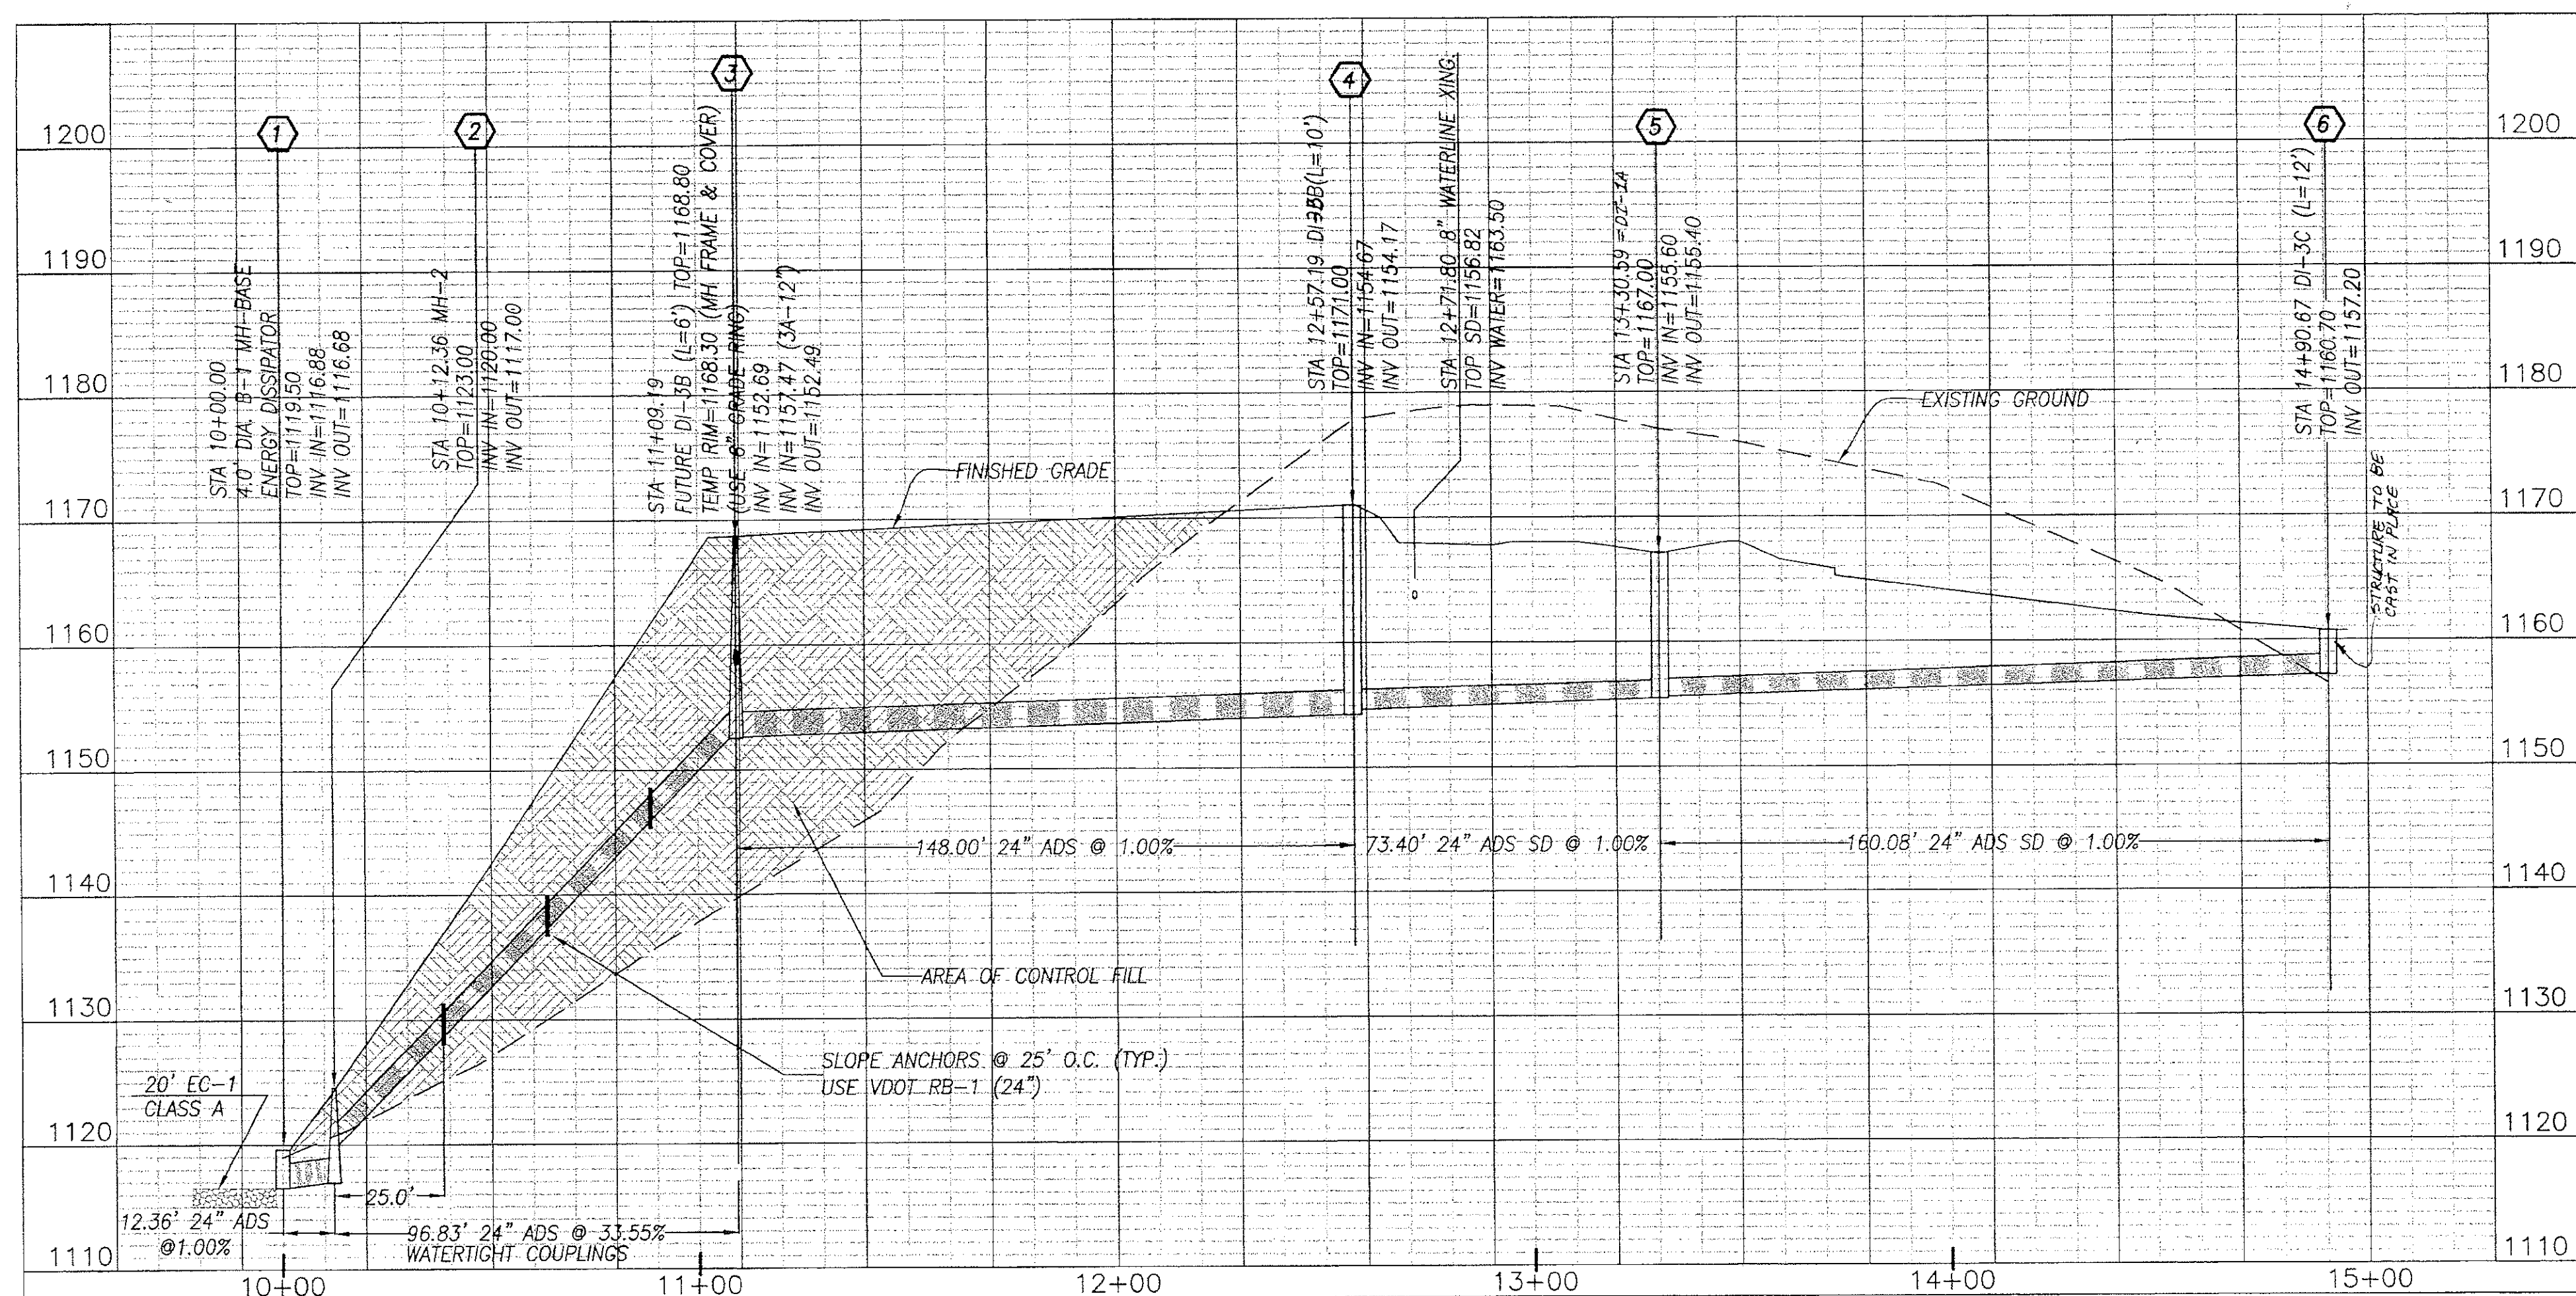


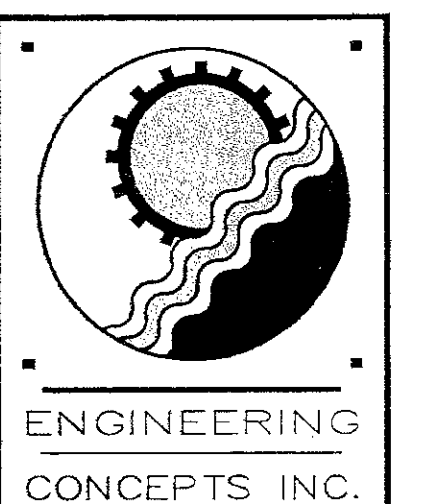

NOTE: ALL STORM DRAIN PIPE SHALL BE ADS (ADVANCE DRAINAGE SYSTEMS) N-12 PIPE UNLESS NOTED OTHERWISE. USE SILT TIGHT COUPLERS UNLESS OTHERWISE NOTED.

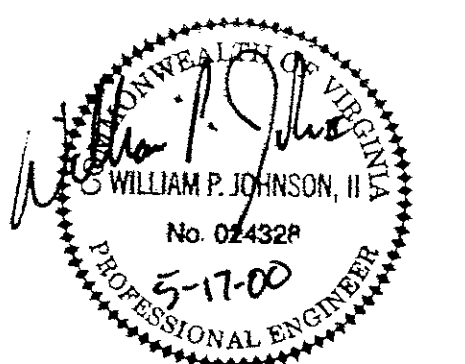

EARLY SITE PACKAGE
MAY 17, 2000
**SOUTH COUNTY
HIGH SCHOOL**
ROANOKE COUNTY, VIRGINIA

Architecture
Engineering
Planning
Interiors

SFCS

Sherertz Franklin Crawford Shaffner Inc.
305 S. Jefferson St., Roanoke, VA 24011
Phone 540 344-6664
FAX 540 343-6925
eMail sfcs.com

PROJECT DESIGNER	: SFCS
PROJECT ARCHITECT	: SFCS
PROJECT ENGINEER	: ECI
DRAWN BY	: ECI
CHECKED BY	: ECI
APPROVED BY	: ECI

DRAWING TITLE
**STORM DRAIN
PROFILES**

COMM. NO. 99001	DATE MAY 17, 2000
DRAWING	SHEET

19 OF 30