


REVISED	PHWA REGION	STATE	FEDERAL AID	STATE		SHEET NO.
3-31-94			PROJECT	ROUTE	PROJECT	
	3	VA			U000-128-116, RW-201 C-501 B-610	2





THESE PLANS ARE UNFINISHED
AND ARE NOT TO BE USED FOR
ANY TYPE OF CONSTRUCTION.

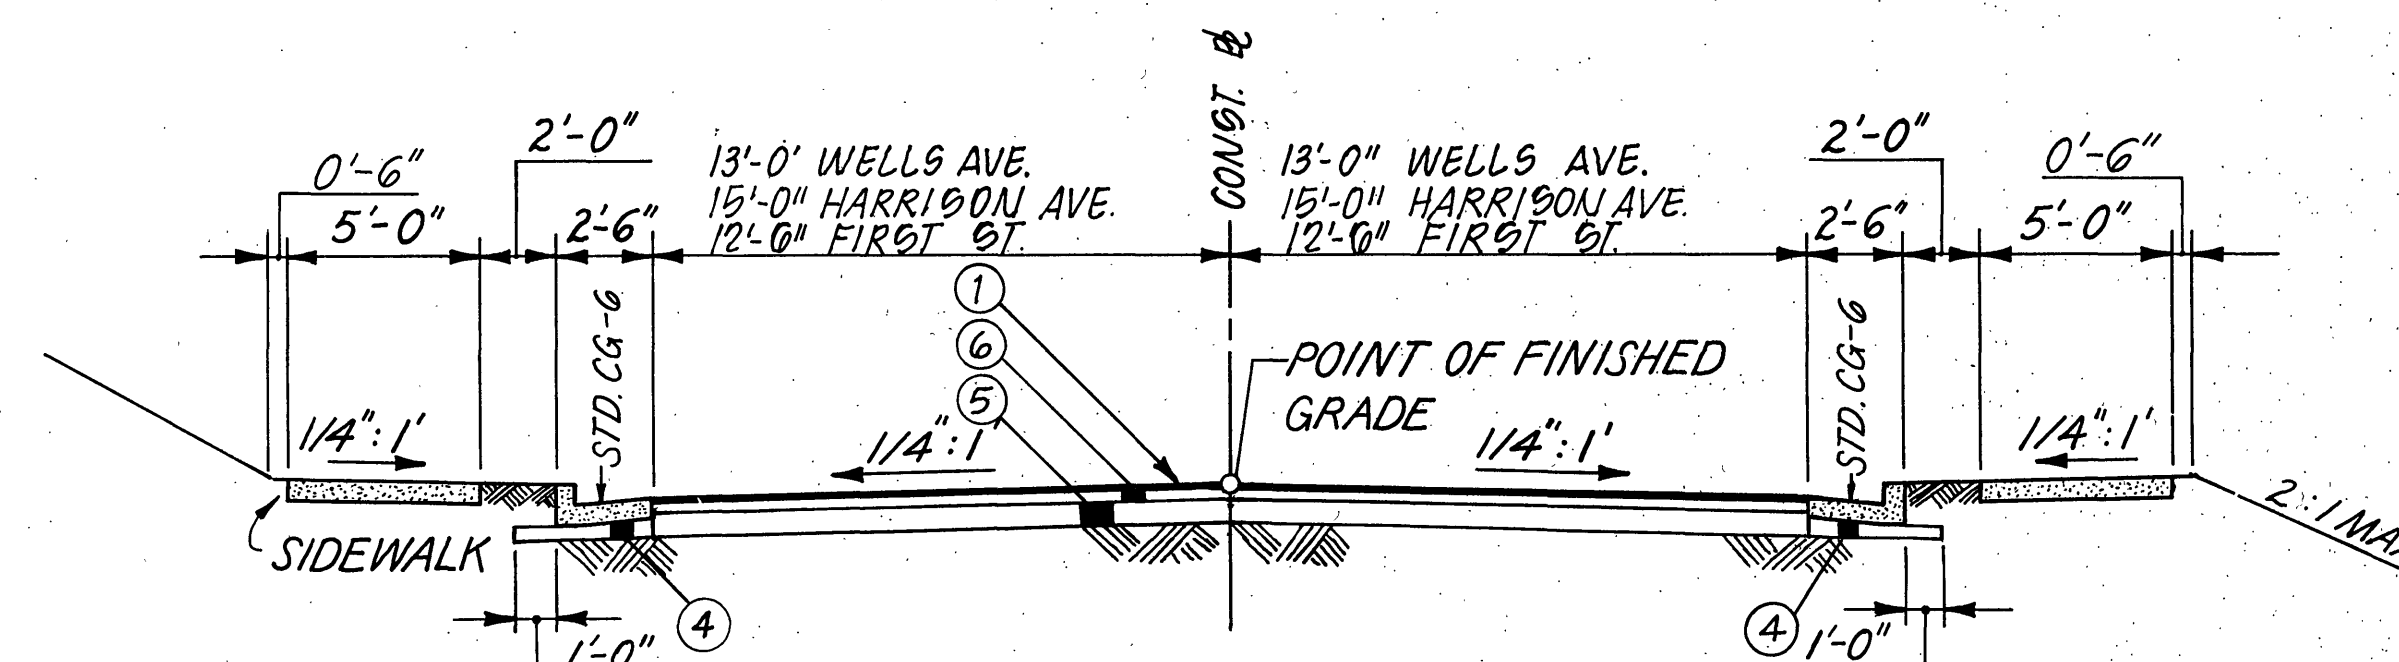

<u>CONNECTION</u>	<u>STATION</u>	<u>TO</u>	<u>STATION</u>	<u>REMARKS</u>
WELLS AVE.	8+69.00		10+95.00	{ STD. RW-2, LT. & RT. AS REQD. SEE SH. 4. { FACE OF WALL AT PROP. R/W LINE
HARRISON AVE.	9+83.70		11+10.00	NO S.W. REQD. LT.
FIRST ST.	10+14.91		10+00.00	MATCH EXIST. SIDEWALK WIDTH RT.

TYPICAL SECTION
LOUDON AVE.

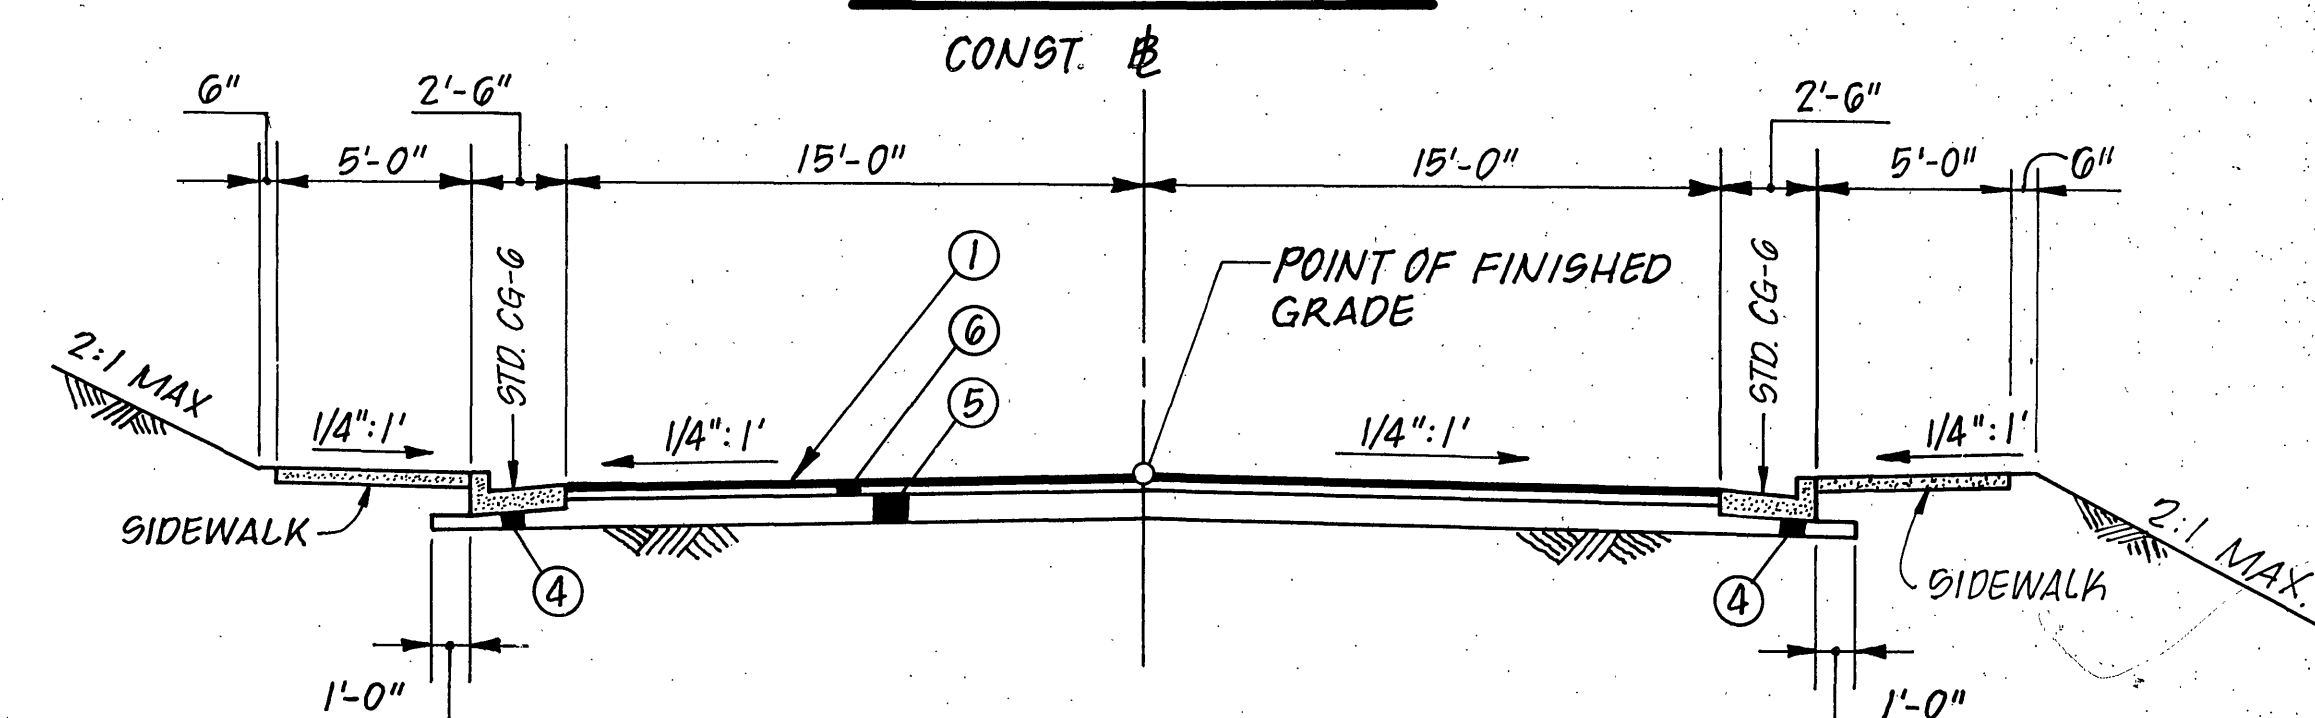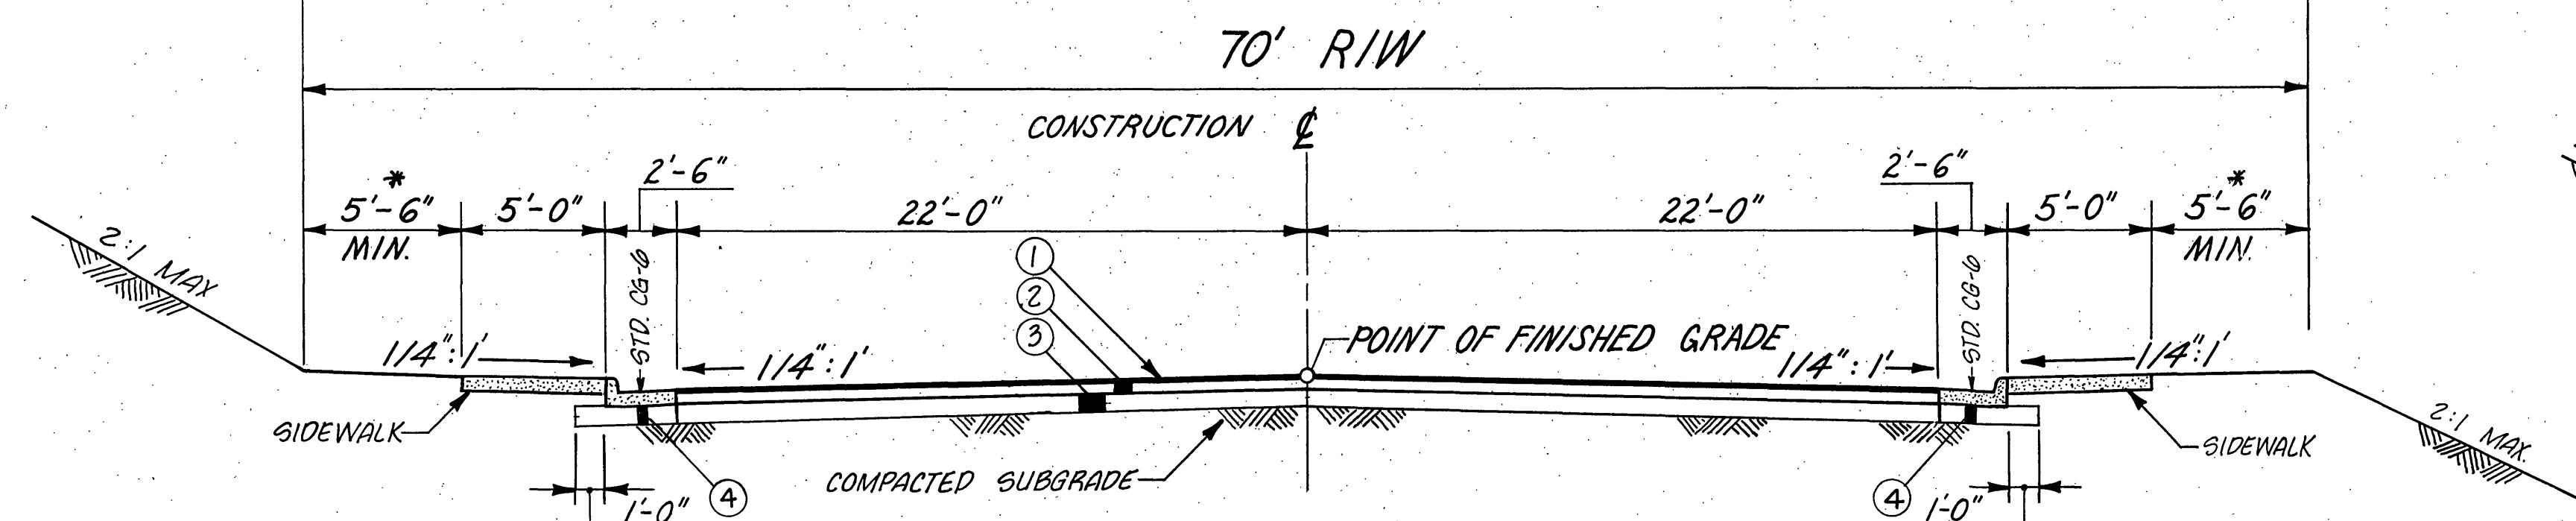

<u>STATION</u>	<u>T.O</u>	<u>STATION</u>	<u>REMARKS</u>
8+00.00		9+00.00	VAR. WIDTH S.W. LT & RT.
9+00.00		11+77.75	RET. WALL LT & RT. (SEE SH. 3)
18+30.00			(VAR. WIDTH S.W. LT. & RT.
19+18.83 LT. & 19+18.75 RT.	19+18.83 LT. & 19+18.75 RT.		RET. WALL LT & RT. (SEE SH. 4)
23+20.00	23+20.00		* 5'-6" UTILITY STRIP LT & RT.
	25+50.00		TAPER AND 12' TURN LANE RT.
			(W / * 5'-6" UTILITY STRIP LT & RT.
25+50.00	27+00.00		* 5'-6" UTILITY STRIP LT & RT.
27+00.00 LT.	30+00.00 LT.		(* 5'-6" UTILITY STRIP LT.
27+00.00 RT.	29+25.00 RT.		(SPECIAL DESIGN RET WALL & STEPS LT.
29+25.00 RT.	30+20.00 RT.		* 5'-6" UTILITY STRIP RT
30+00.00 LT. & 30+20.00 RT.	35+93.00		(* UTILITY STRIP RT.
35+93.00	36+43.23		(RW-3 RT. SEE PLAN
			* 5'-6" UTILITY STRIP LT & RT.
			TAPER TYP SECT. TO MATCH EXIST

- ① 165 lbs./sy. (1-1/2") TYPE SM-2B ASPHALT CONCRETE.
- ② 684 lbs./sy. (6") TYPE BM-2 ASPHALT CONCRETE.
- ③ 6" AGGREGATE BASE MATERIAL, TYPE I, SIZE 21A.
STABILIZED WITH 4% CEMENT BY WEIGHT.
- ④ VAR. DEPTH AGGREGATE BASE MATERIAL, TYPE I, SIZE 21A.
- ⑤ 8" AGGREGATE BASE MATERIAL, TYPE I, SIZE 21A.
- ⑥ 342 lbs./sy. (3") TYPE BM-2 ASPHALT CONC.
- ⑦ 4" SIDEWALK BASE MATERIAL, TYPE I, SIZE 21A.