
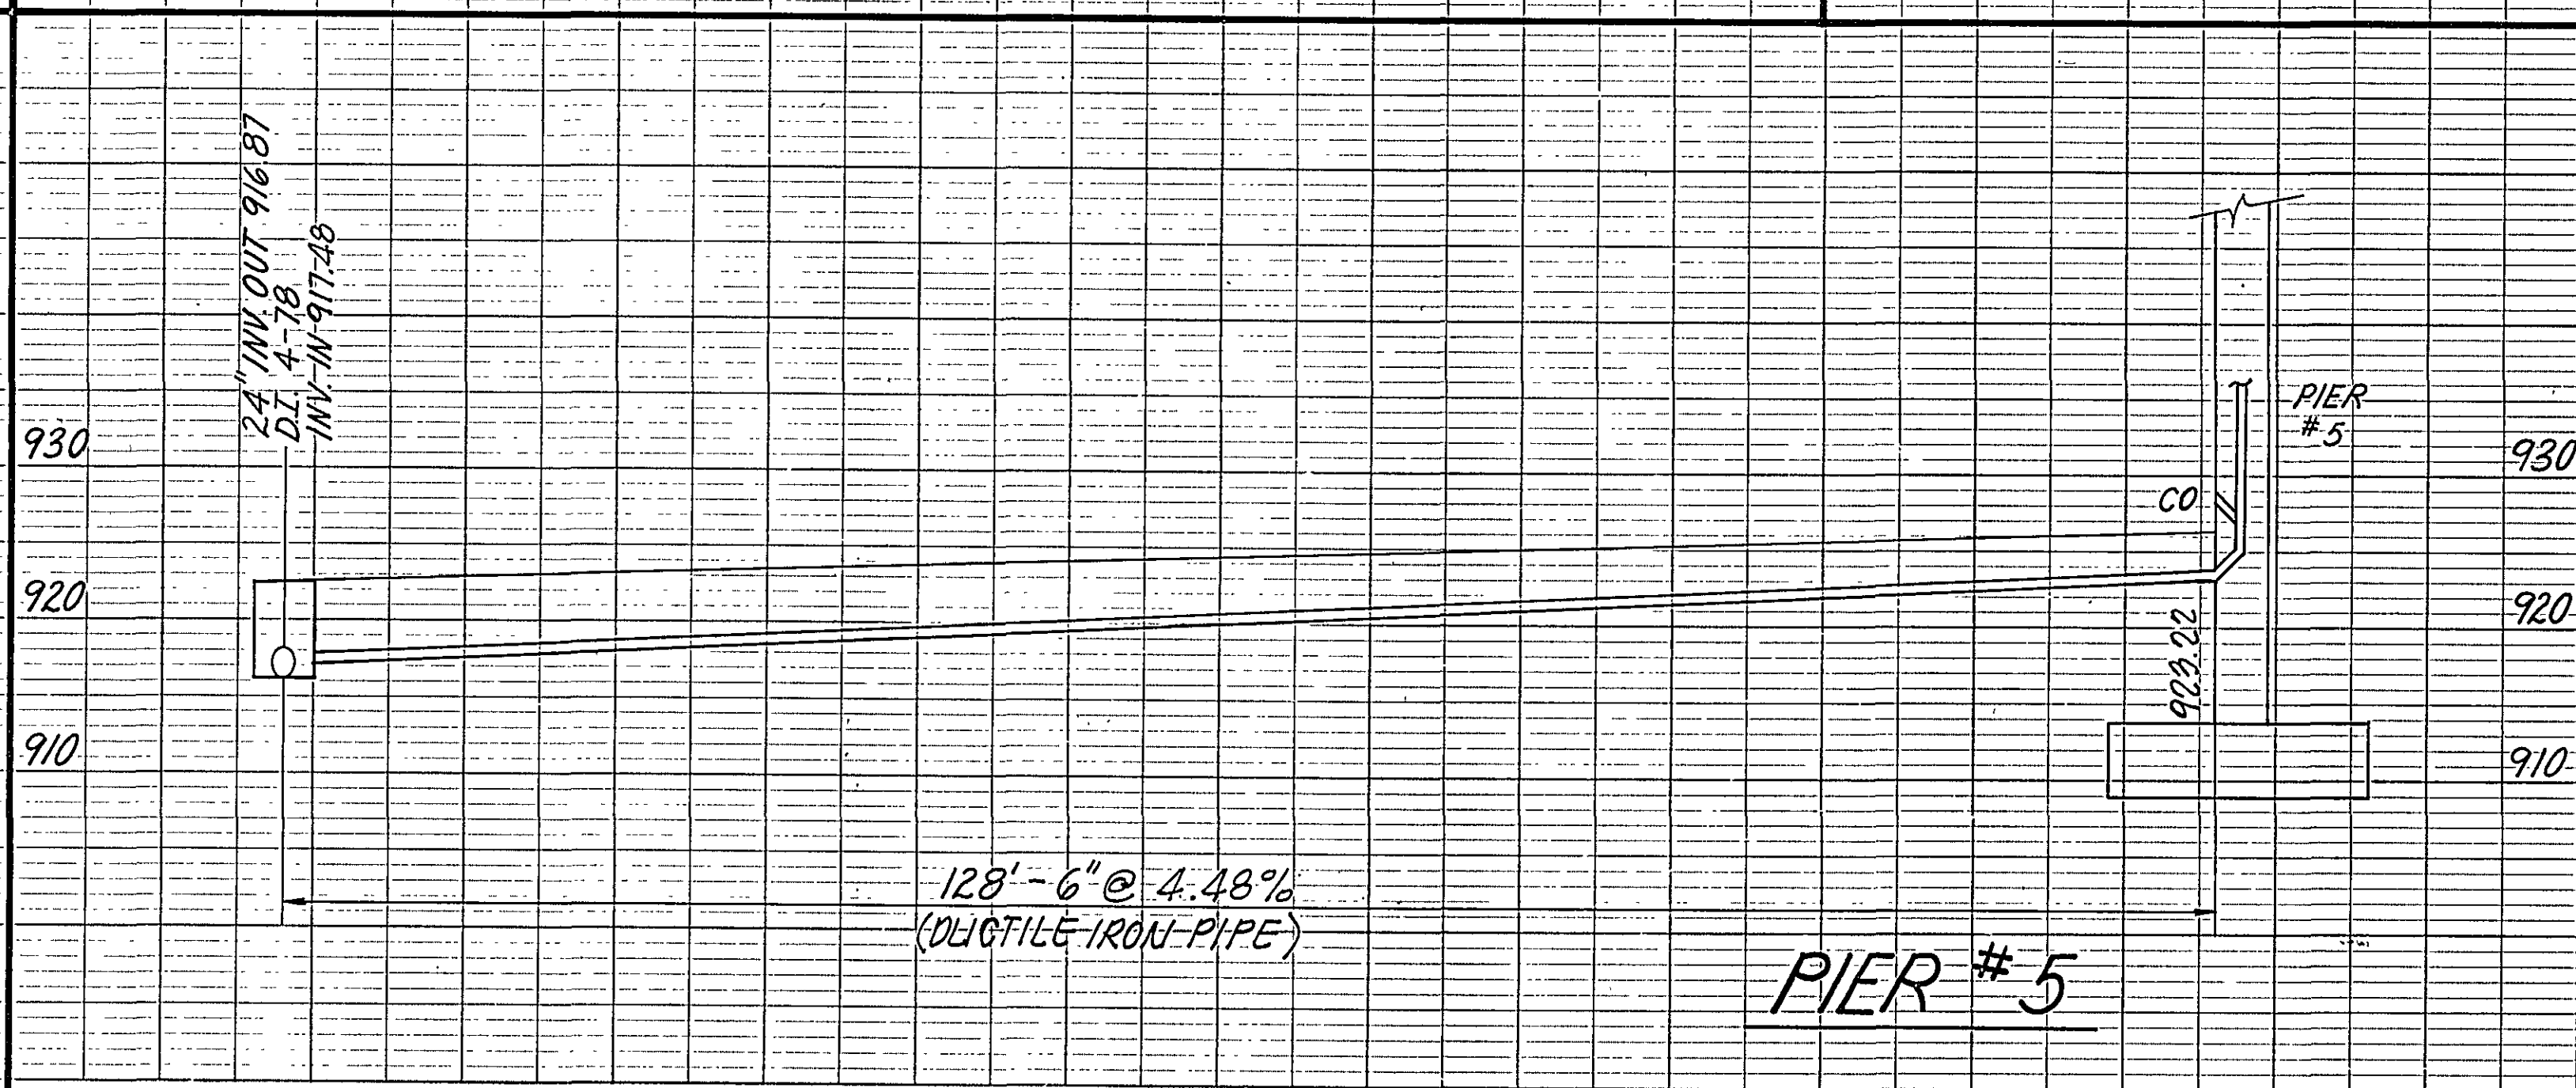
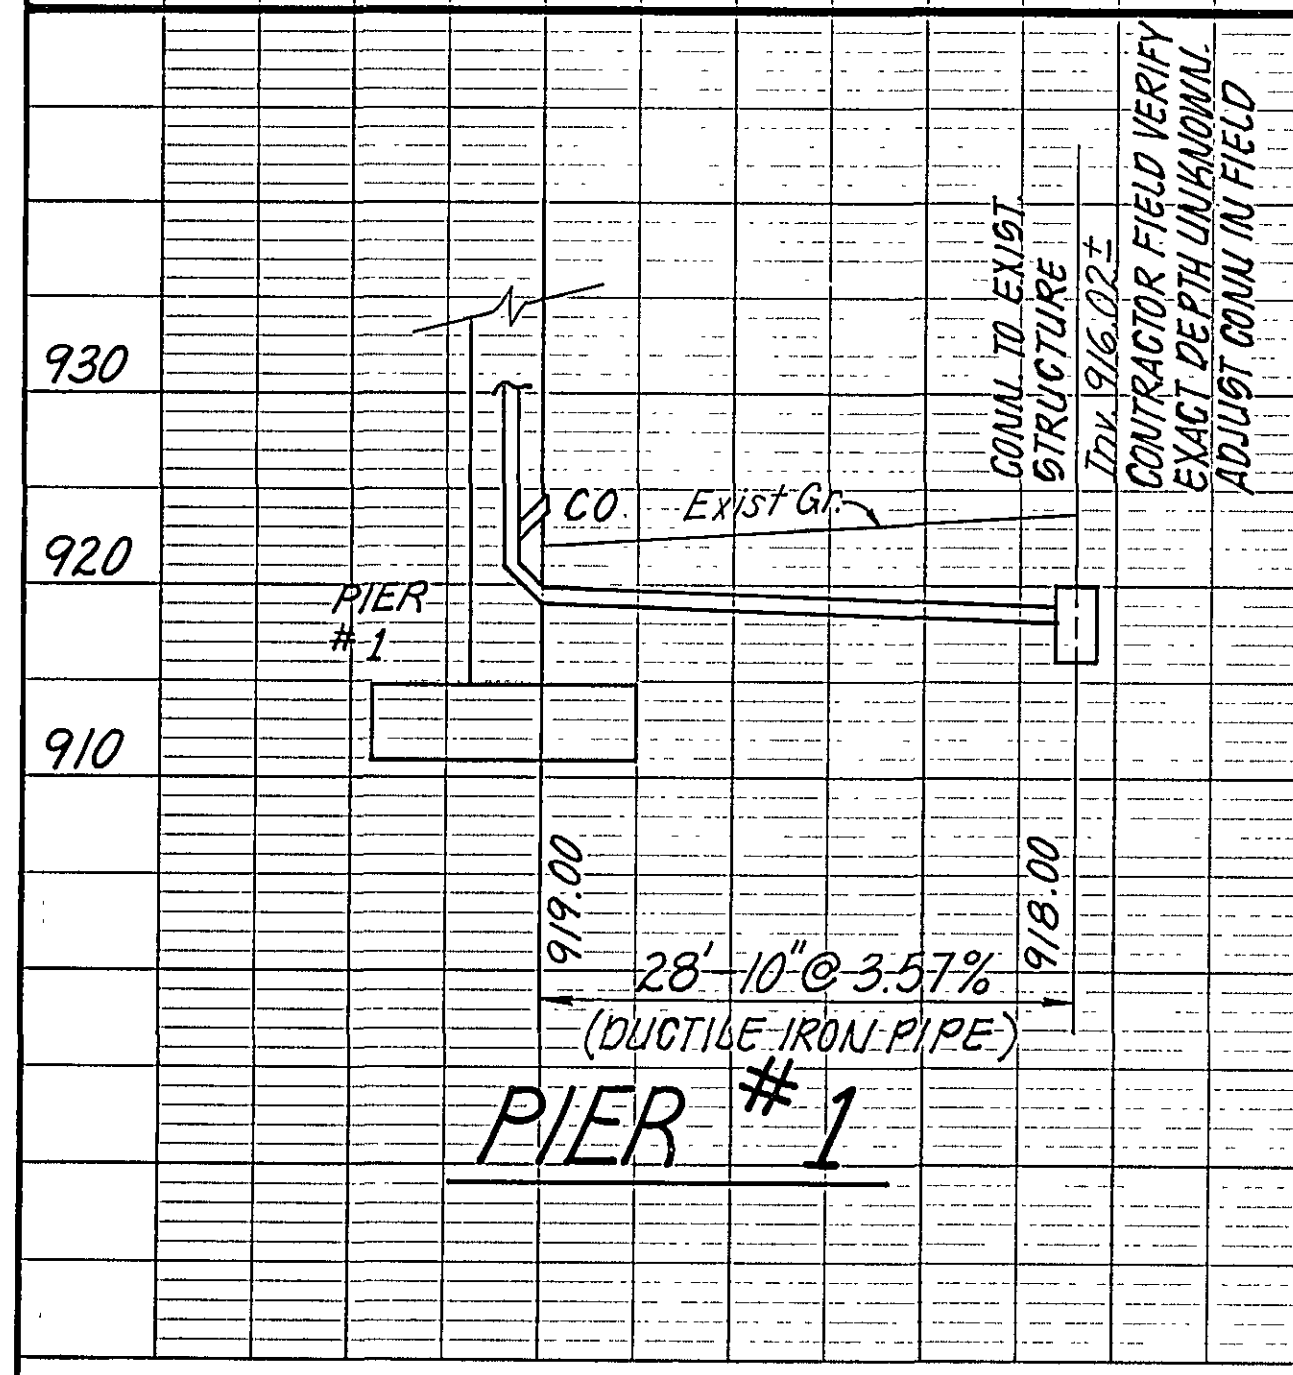
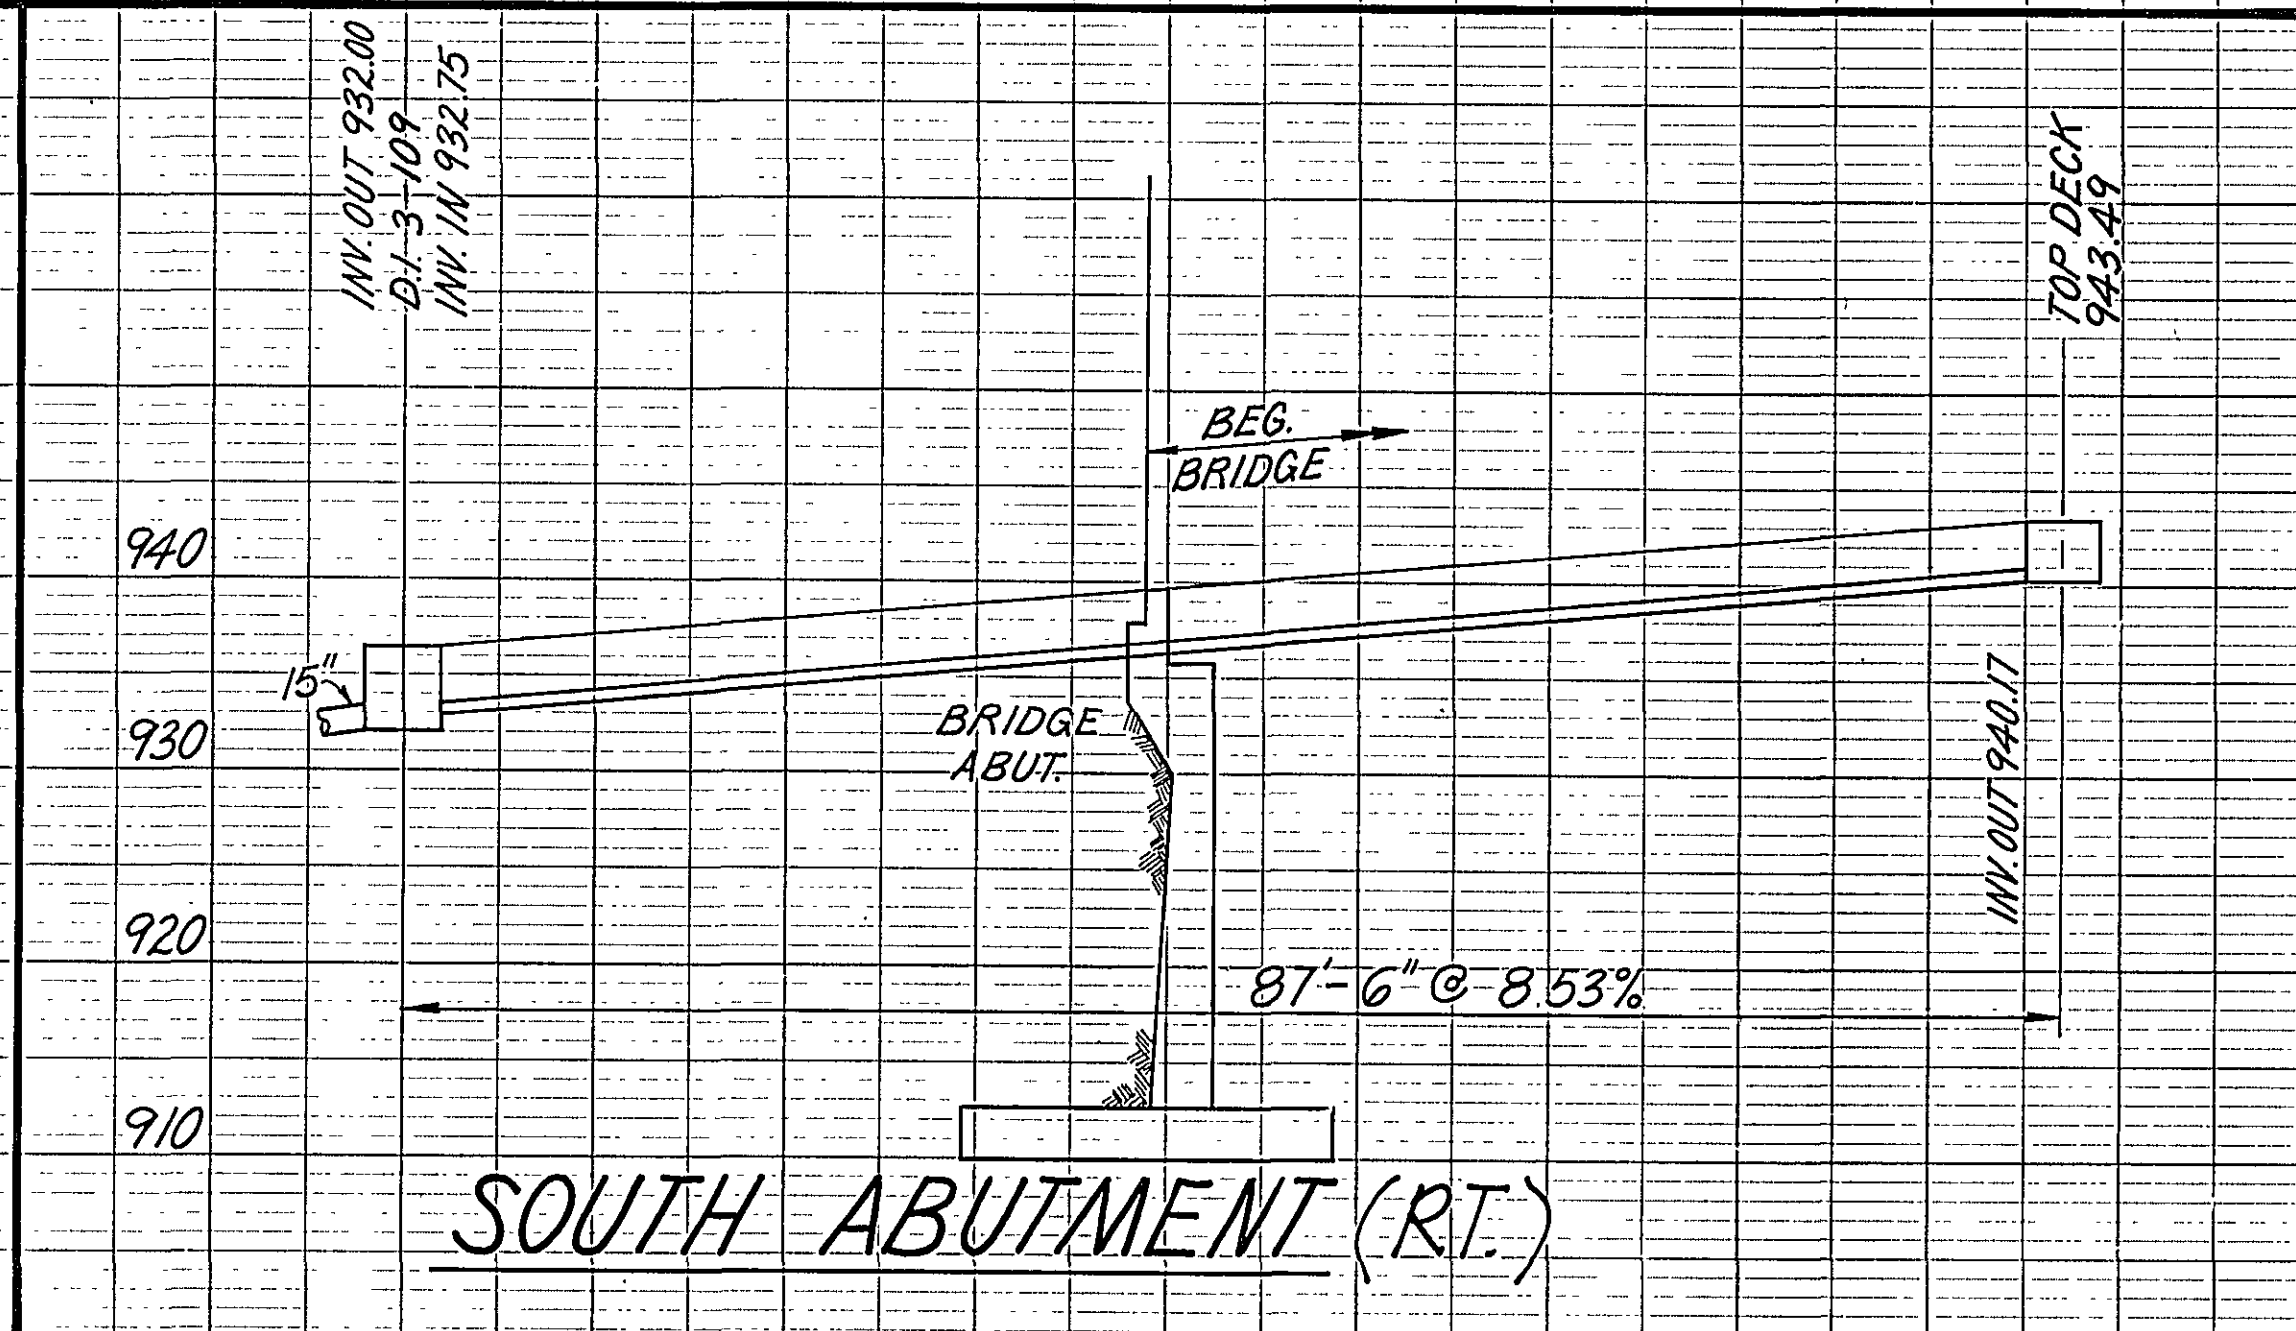
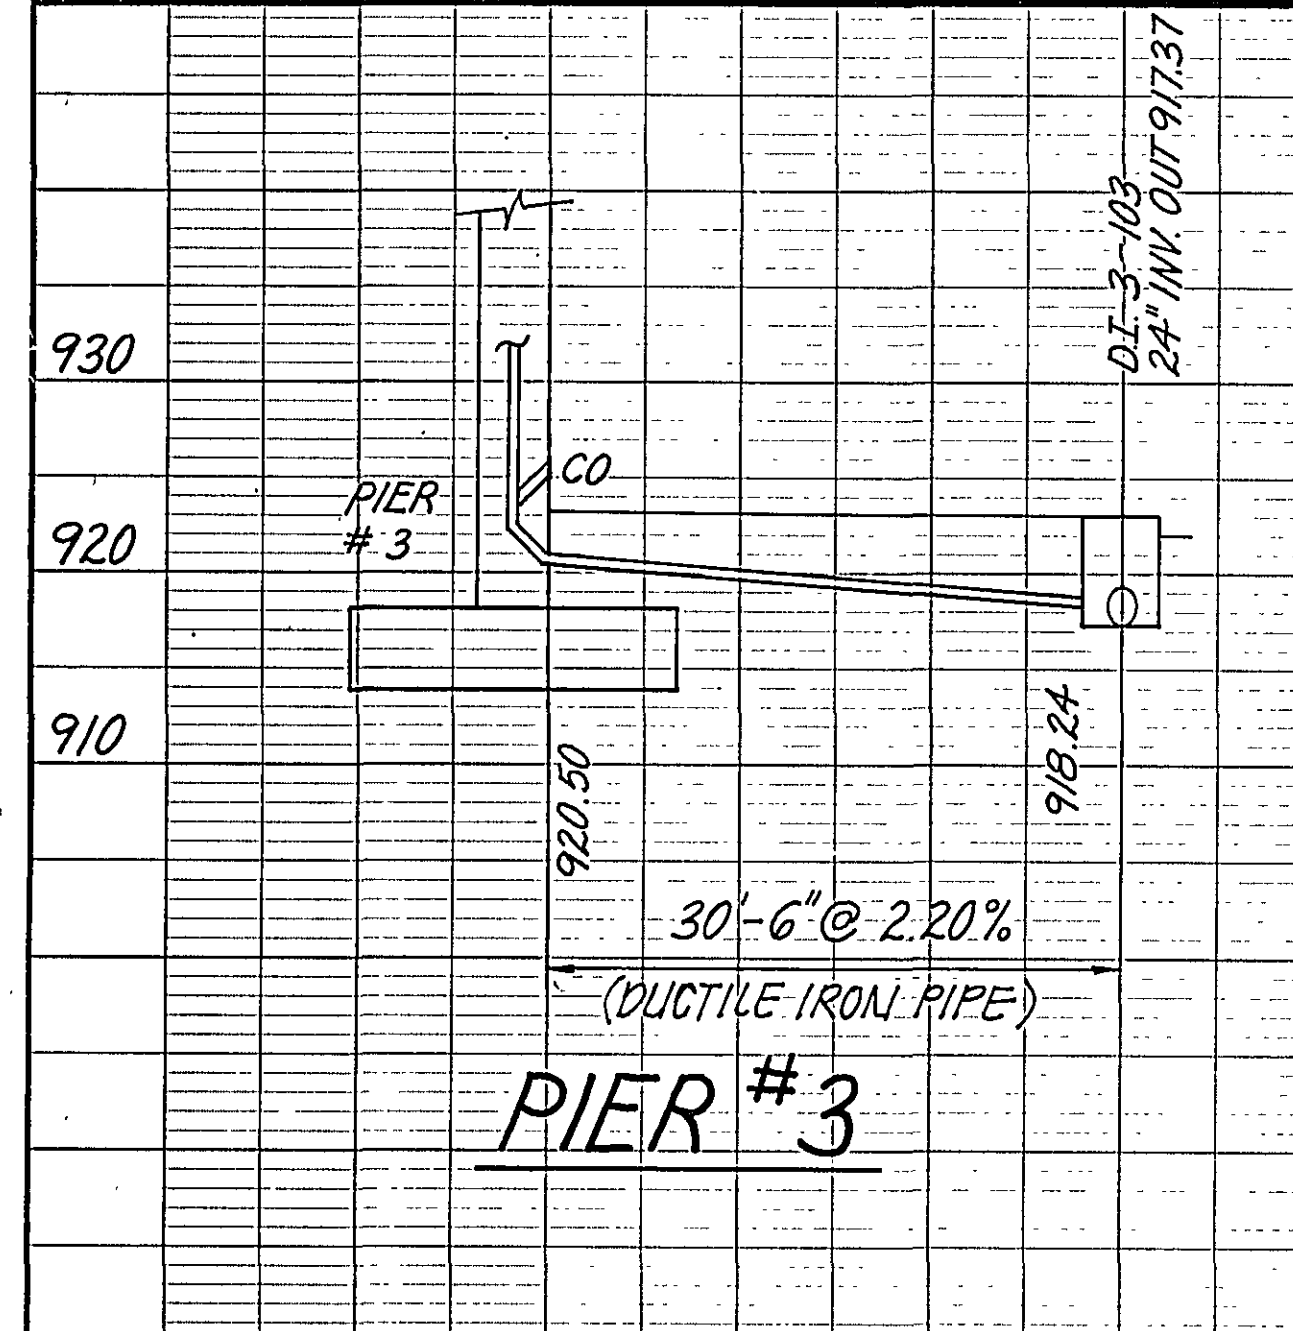
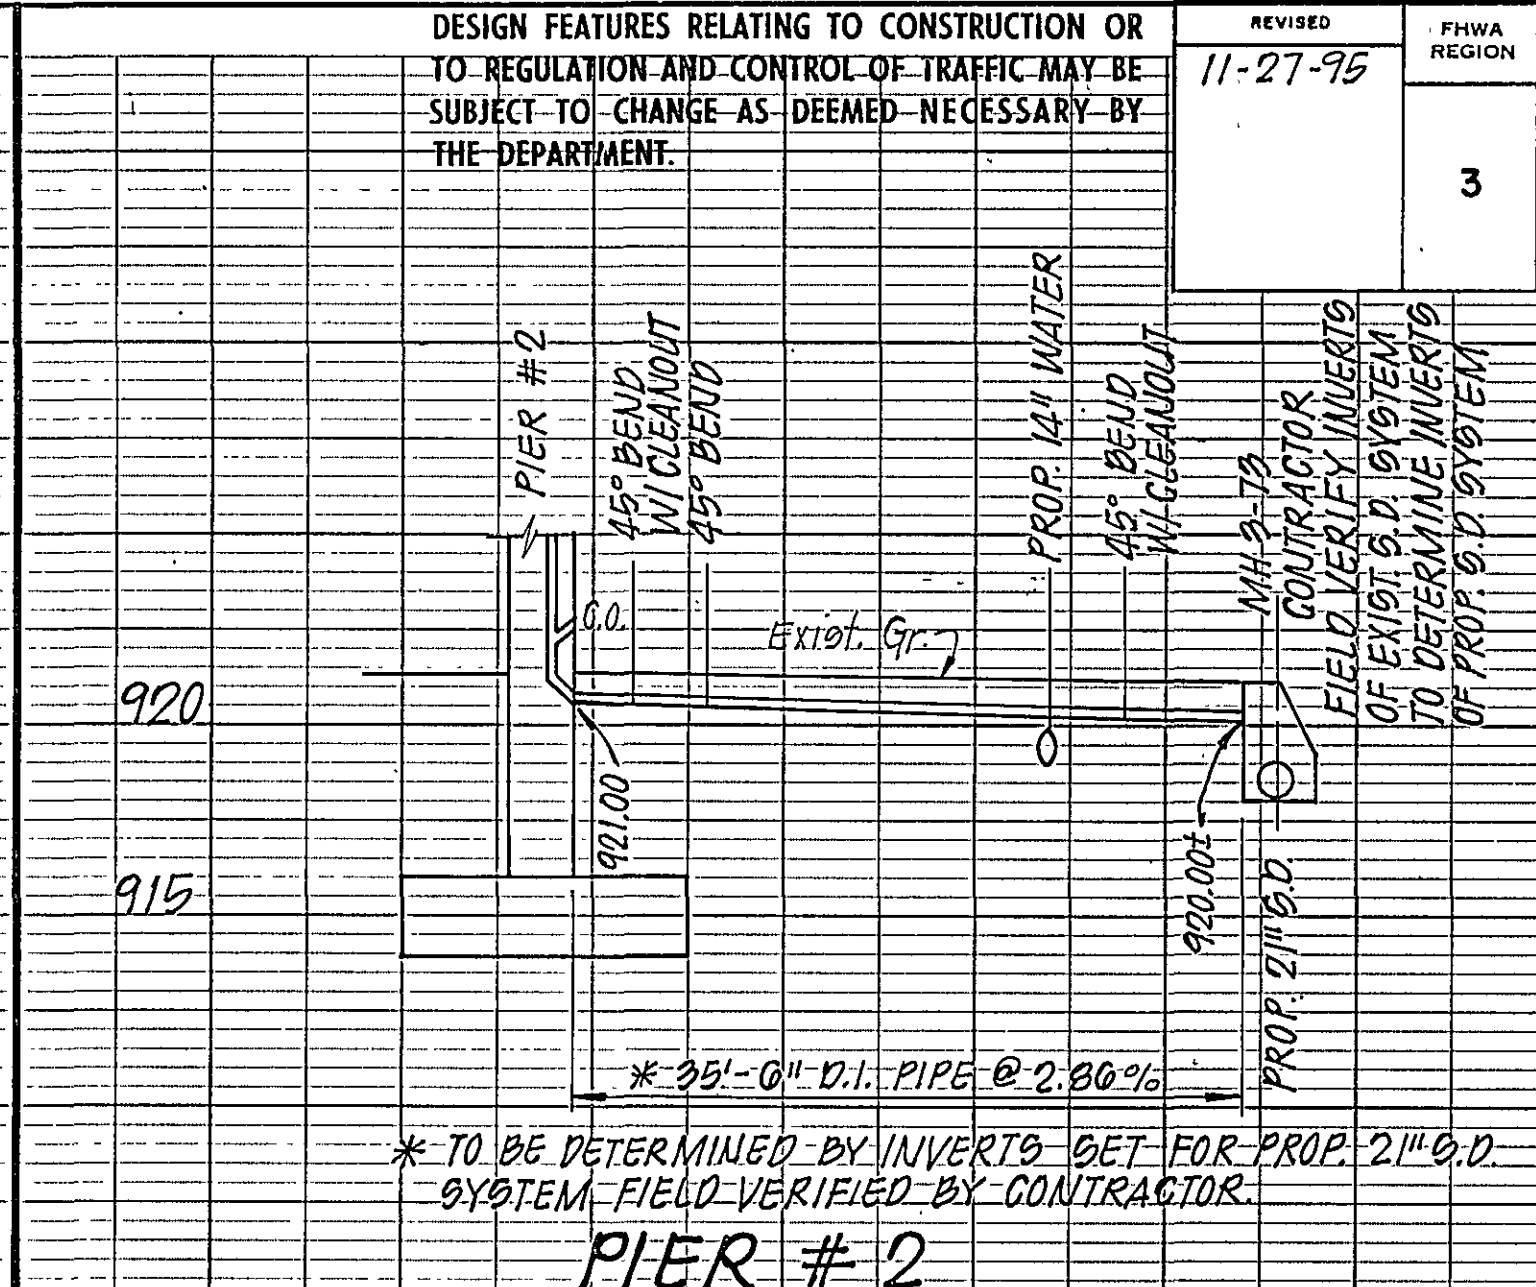
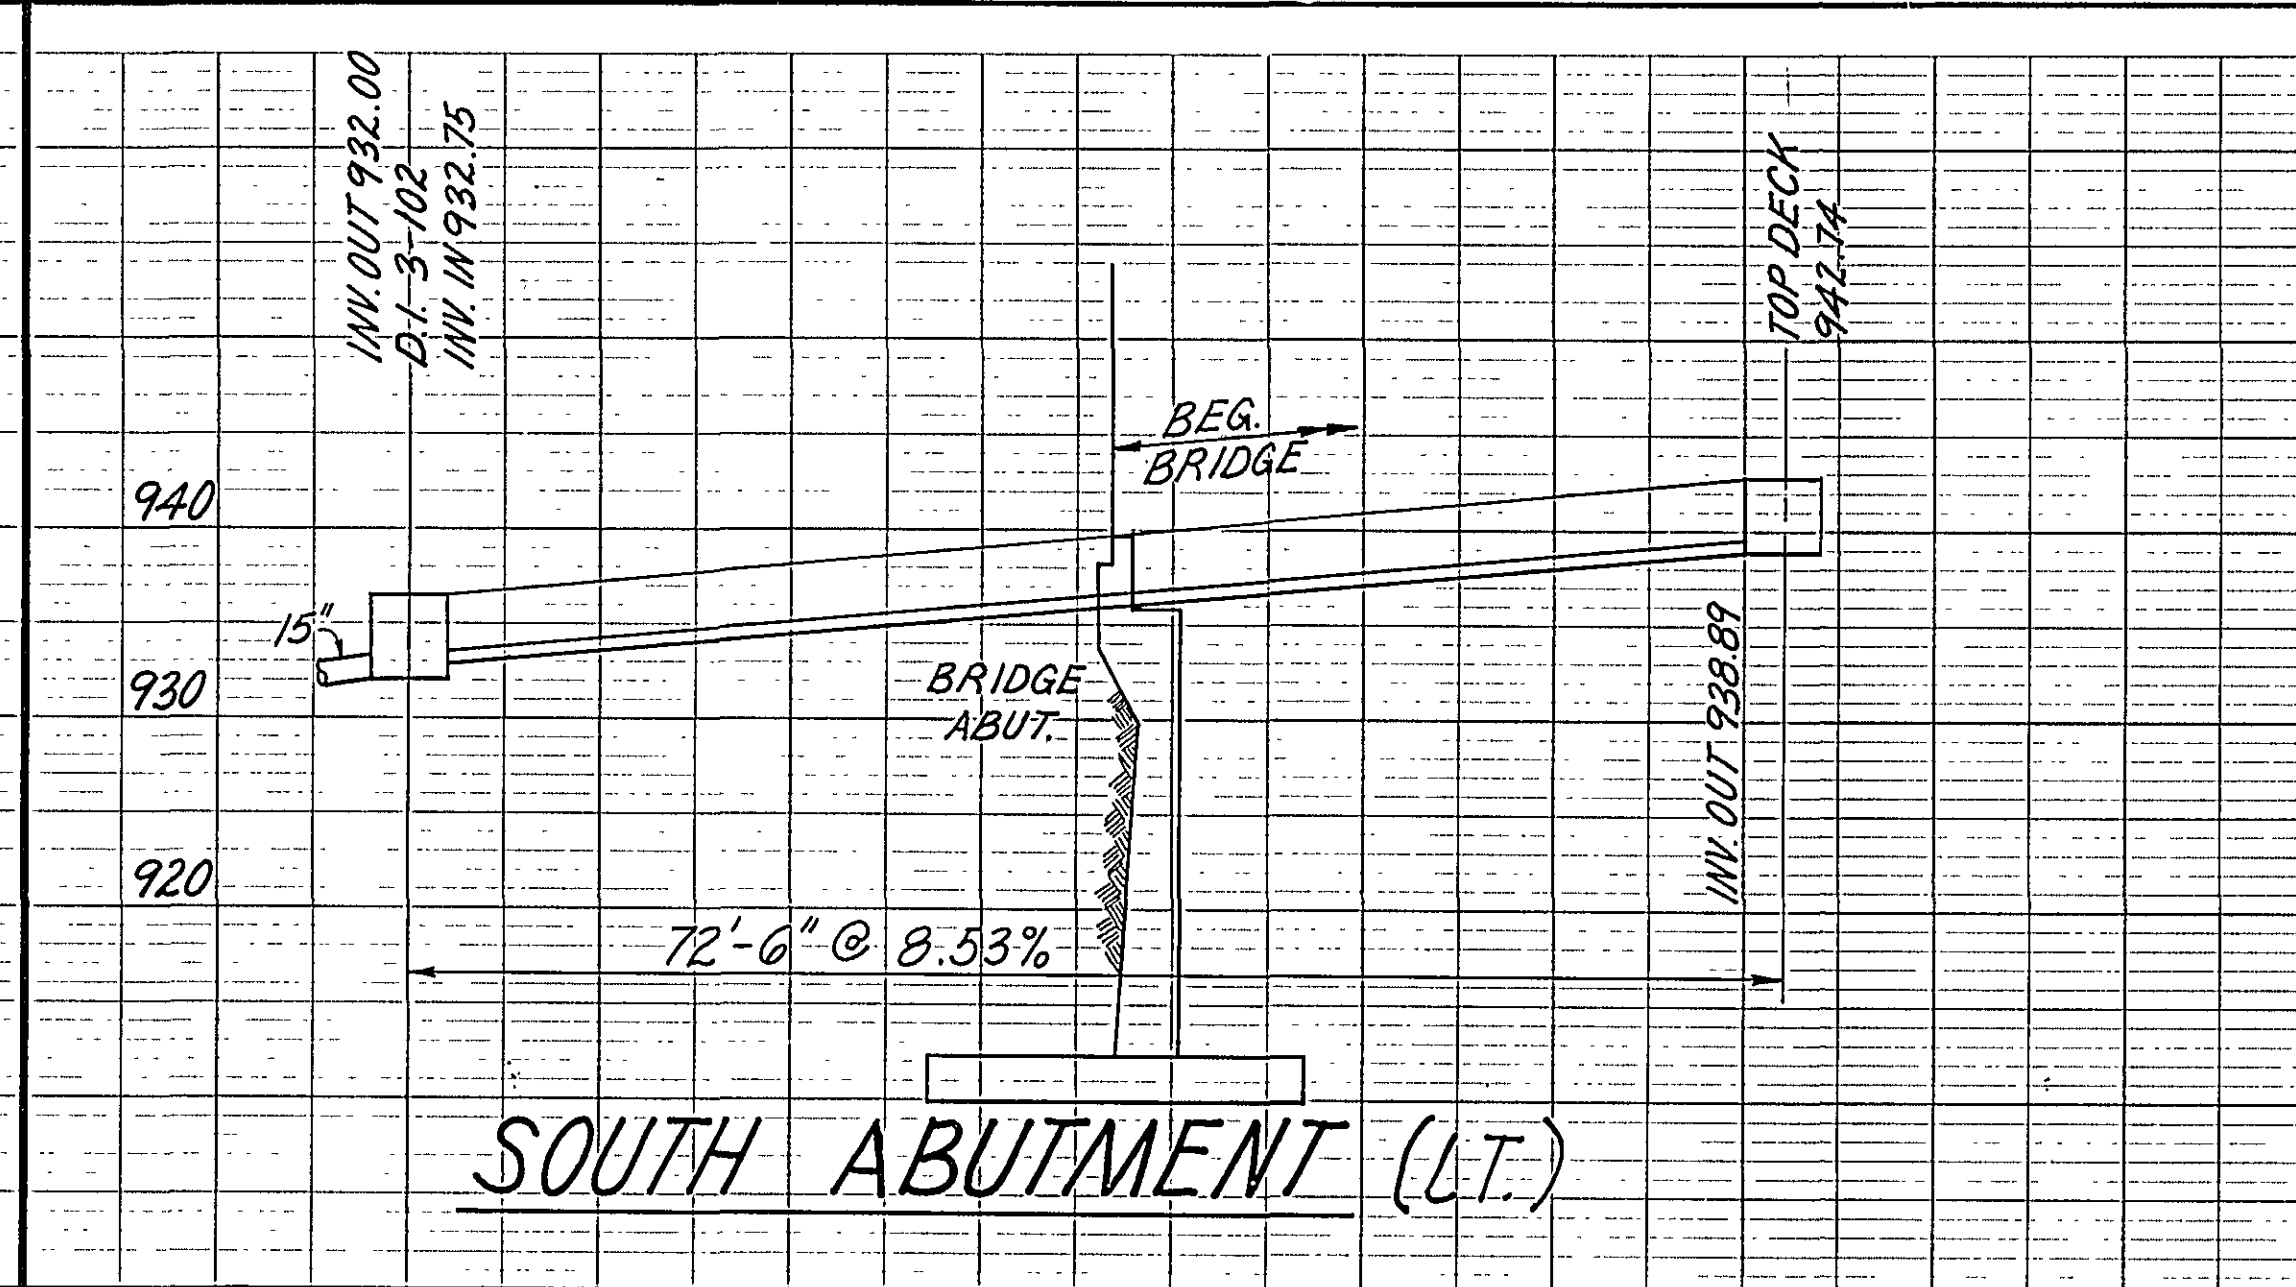


80

SUPERVISED BY G. T. ROGERSON, JR. (VDOT)
DESIGNED BY MATTHEW & CRAIG - (MICHAEL S. AGE)

PROFILE	SUPP.	BY	DATE
NOTE BOOK	NOTED		
GRADES CHECKED			
BY A.I. NOTED			
STRUCTURE LOCATIONS CHECKED			

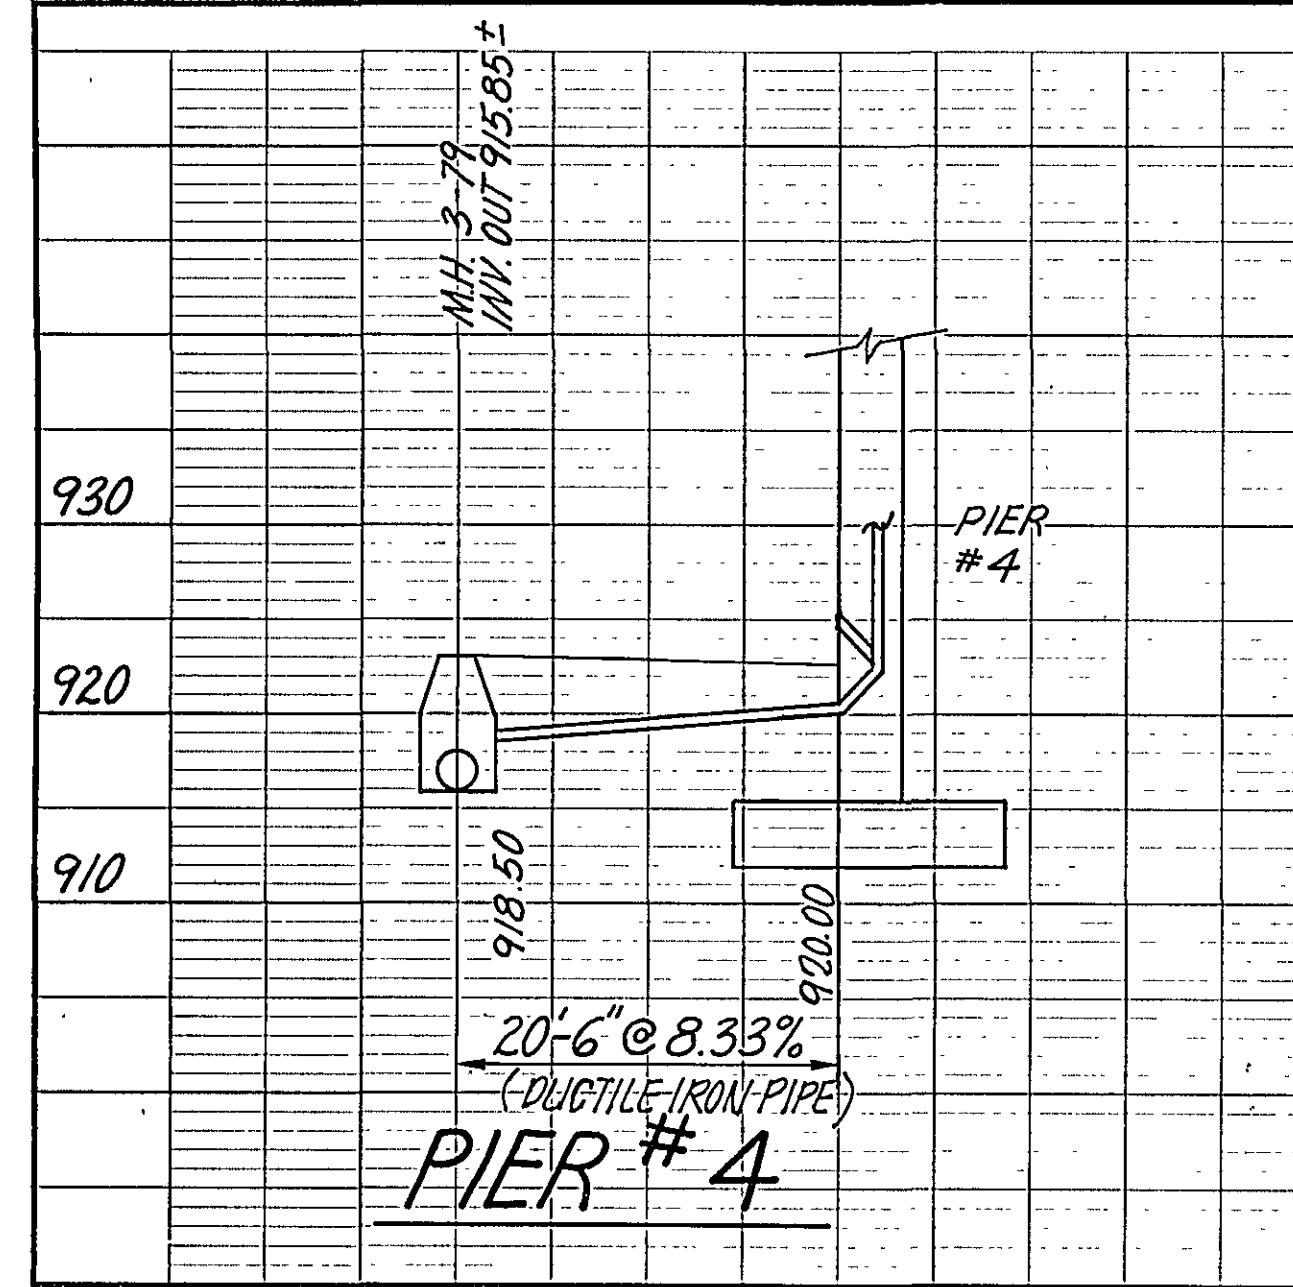

DESIGN FEATURES RELATING TO CONSTRUCTION OR TO REGULATION AND CONTROL OF TRAFFIC MAY BE SUBJECT TO CHANGE AS DEEMED NECESSARY BY THE DEPARTMENT.

REVISED	FHWA REGION	STATE	FEDERAL AID	STATE	SHEET NO.
11-27-95	3	VA.		U000-128-116, RW-201 C-501 B-610	3G

CONTRACTOR FIELD VERIFY INVERTS OF EXIST. S.D. SYSTEM TO DETERMINE INVERTS OF PROP. S.D. SYSTEM

* TO BE DETERMINED BY INVERTS SET FOR PROP. 21" O.D. SYSTEM FIELD VERIFIED BY CONTRACTOR.

Scale: Horz. 1"=10'
Vert. 1"=10'