

237


SUPERVISED BY G.T. ROGERSON, JR. (VDOT)
DESIGNED BY MATIERN & CRAIG - (MICHAEL S. AGEER)

PLAN	DATE	BY	REVISION	NOTES
NO.				

FOR UTILITY ADJUSTMENTS ONLY (TELEPHONE)

REVISED	FHWA REGION	STATE	FEDERAL AID PROJECT	ROUTE	STATE PROJECT	SHEET NO.
11-27-95	3	VA			U000-128-116, RW-201 C-501	17(7)

DESIGN FEATURES RELATING TO CONSTRUCTION OR TO REGULATION AND CONTROL OF TRAFFIC MAY BE SUBJECT TO CHANGE AS DEEMED NECESSARY BY THE DEPARTMENT.

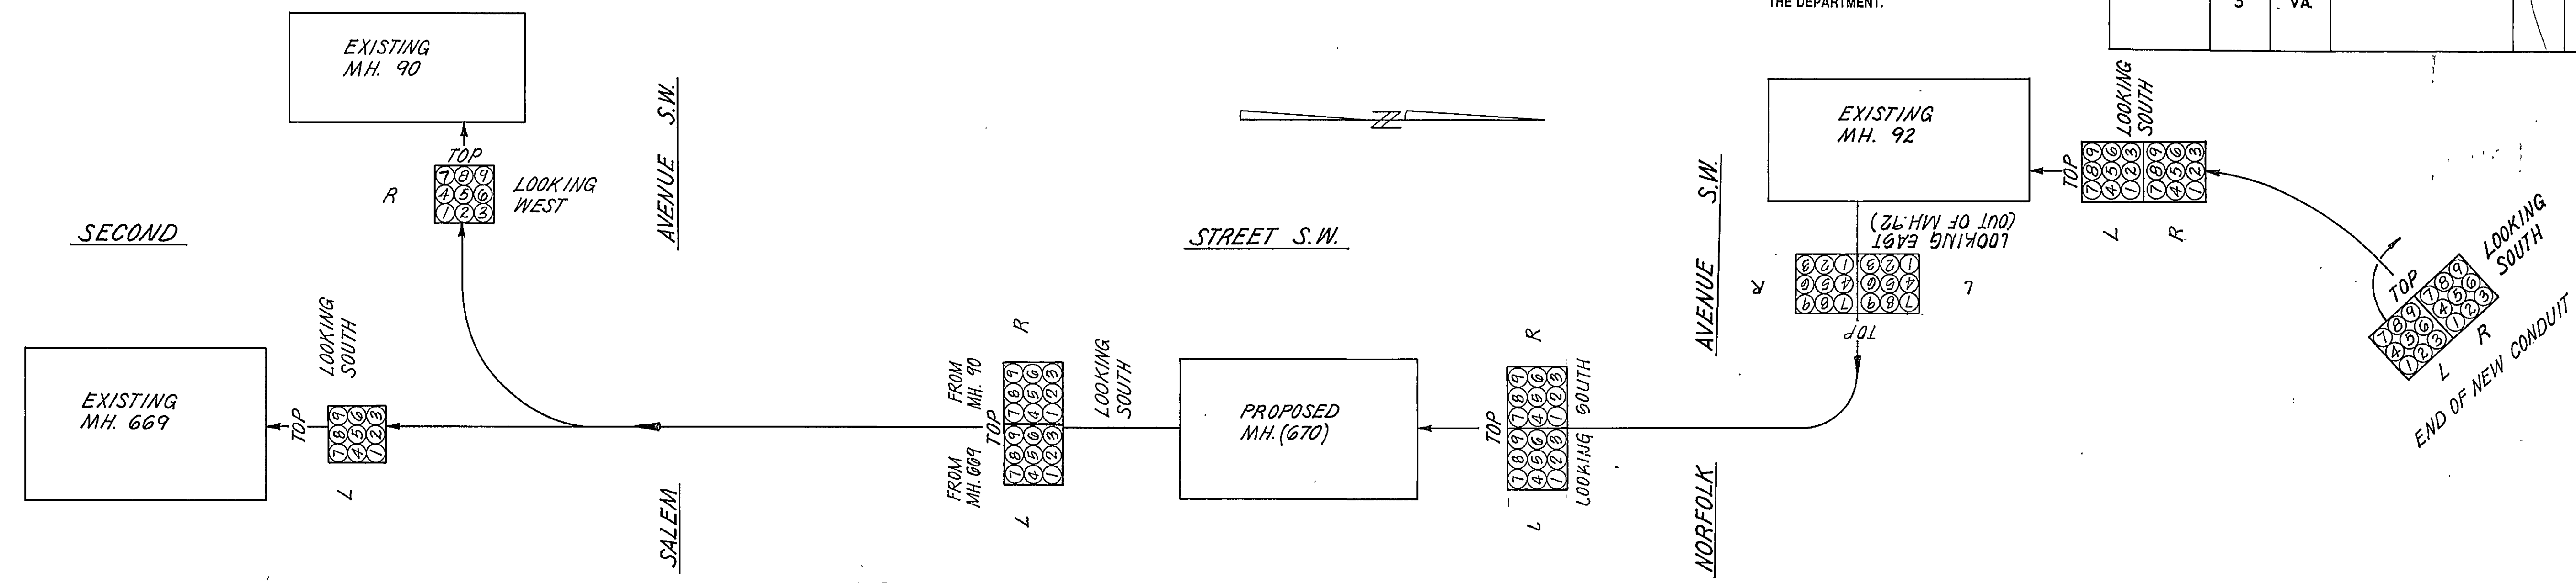


SCHEMATIC CONDUIT LAYOUT
NOT TO SCALE
NOTE: CONDUIT #9 RESERVED FOR CITY OF ROANOKE FIRE ALARM.

FOR INFORMATION ONLY- MANHOLE FURNISHED BY TELEPHONE CO.


NOT IN CONTRACT

PRECAST TELEPHONE MANHOLE 38Y-4046-1
MODIFIED WITH CONDUIT CONNECTORS (TERMINATORS)
& SPECIAL DUCT CONFIGURATION ON SOUTH SIDE & NORTH SIDE
PER PLAN & SPECIFICATIONS.

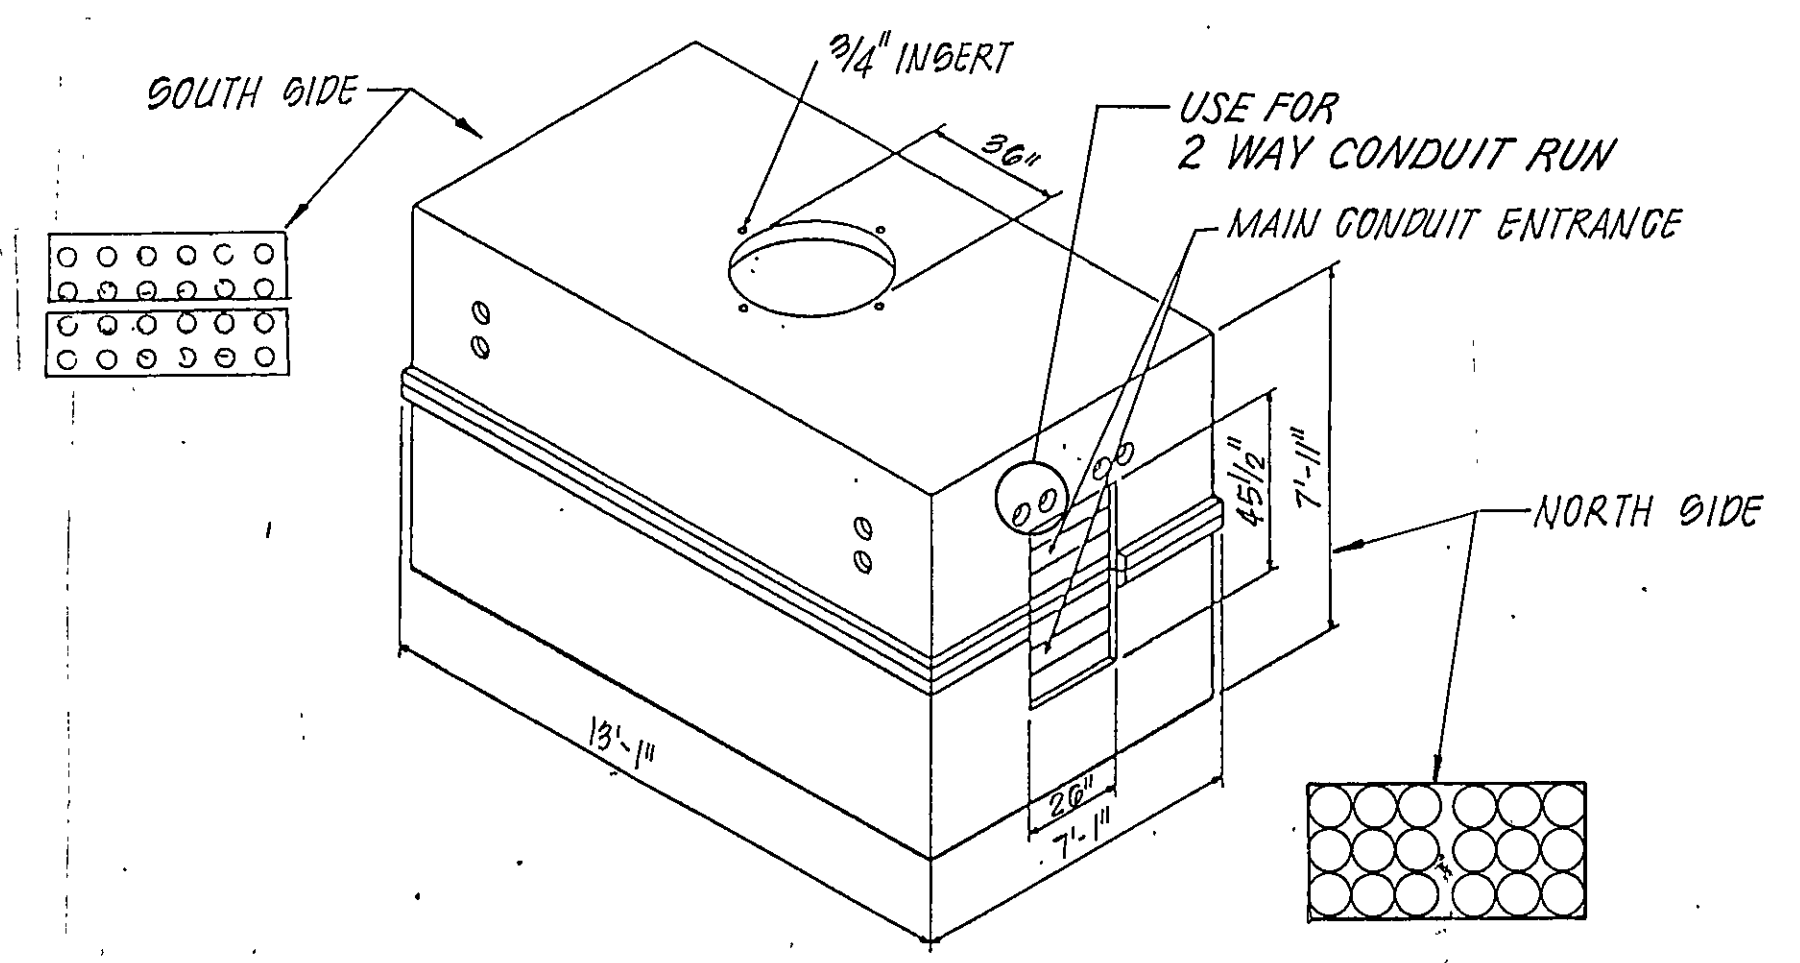

PROPOSED MH. (670)
NOT TO SCALE

38Y-4046-1 PRECAST MANHOLE									
CONCRETE THICKNESS (INCHES)		INSIDE DIMENSIONS (FEET)			APPROXIMATE WEIGHT (POUNDS)				
WALL	ROOF FLOOR	LG	WIDE	HIGH	TOP SECTION	BASE SECTION			
5	6	5	12	6	7	14,920	15,000		

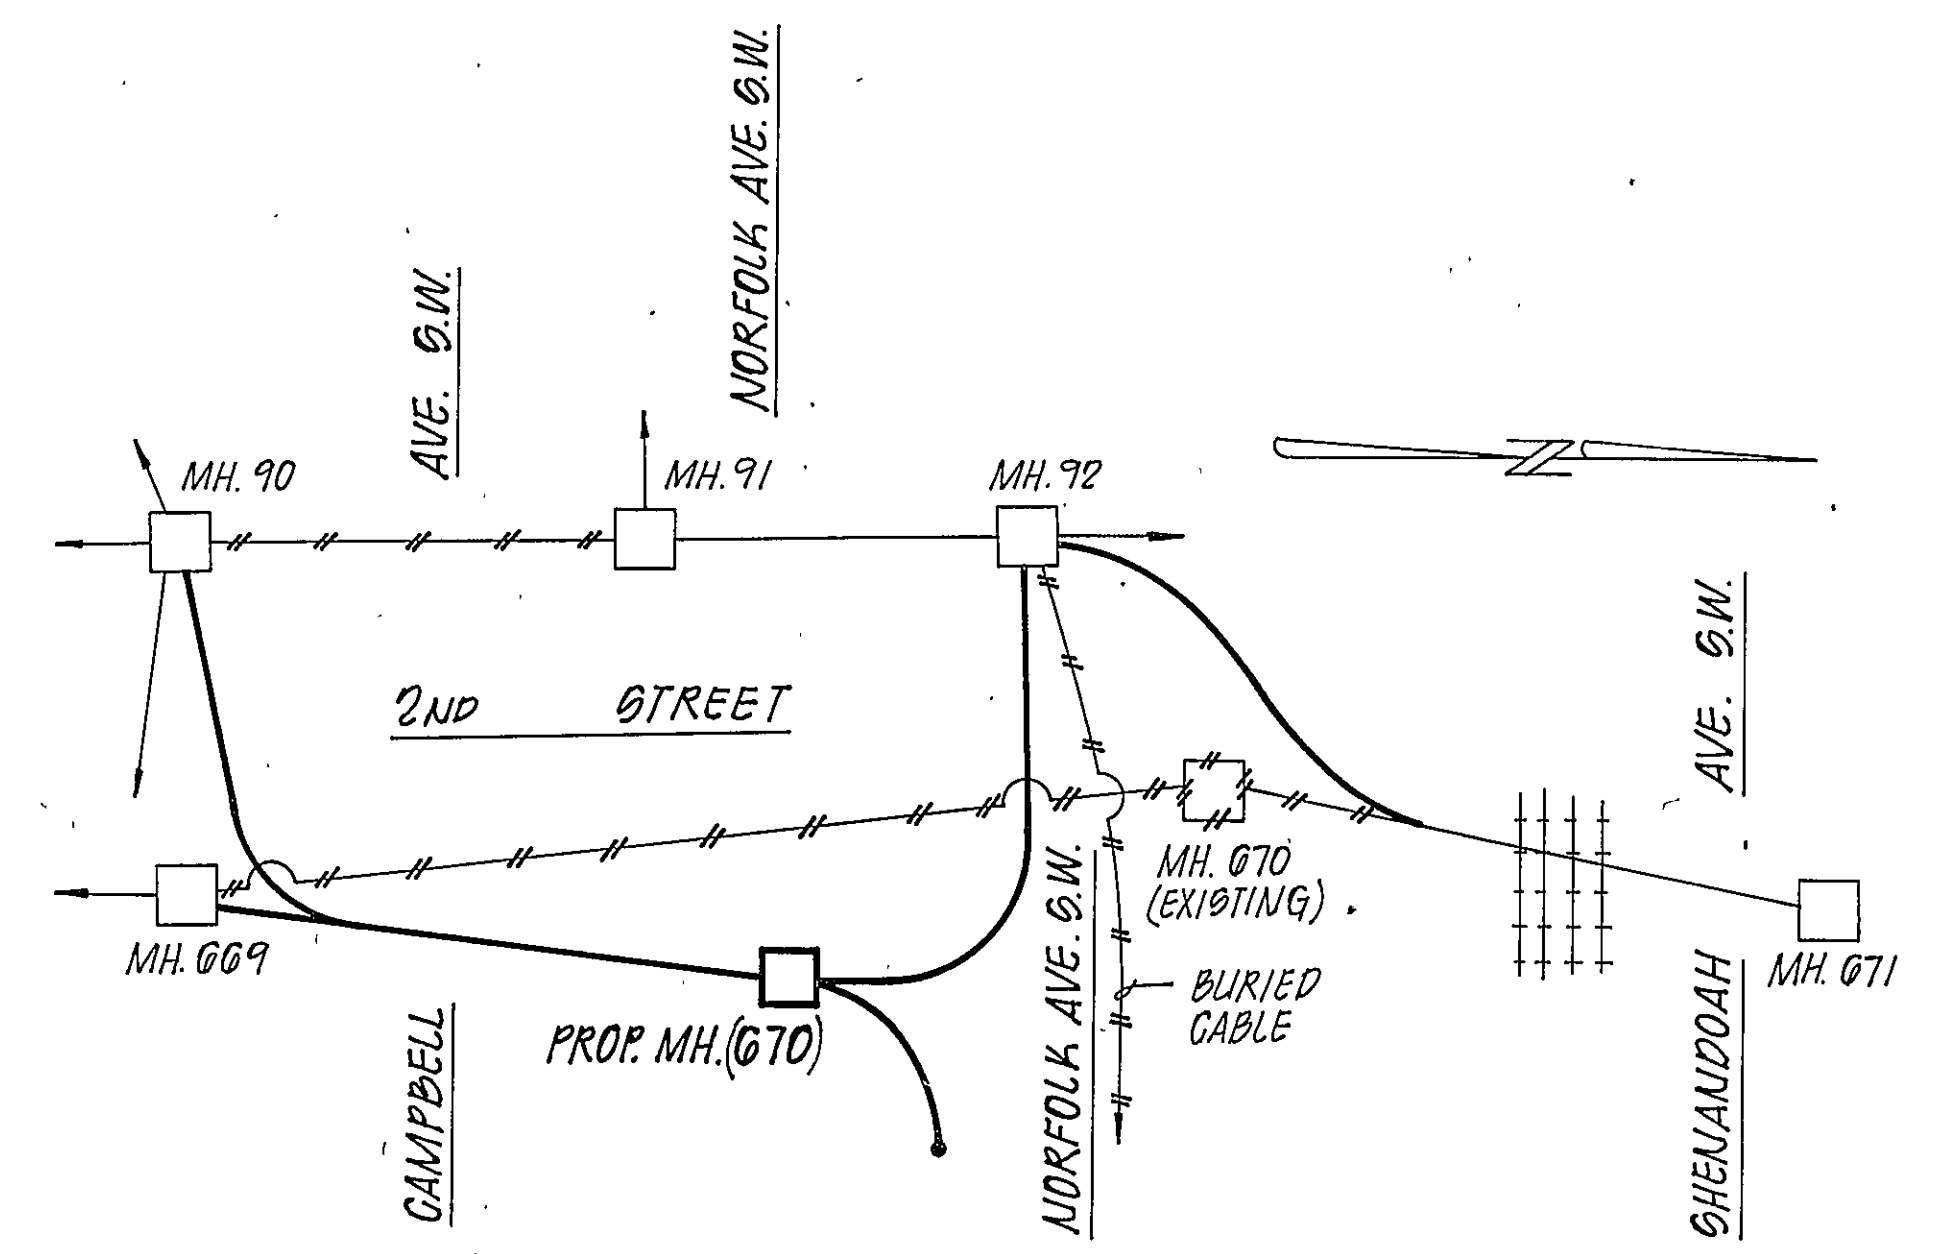

- LEGEND
- EXIST. TELE. CONDUIT & MANHOLE
 - EXIST. TELE. CONDUIT AND MANHOLE TO BE ABANDONED
 - PROP. TELE. CONDUIT & MANHOLE

EXISTING AND PROPOSED
TELE. CONDUIT SCHEMATIC
NO SCALE