
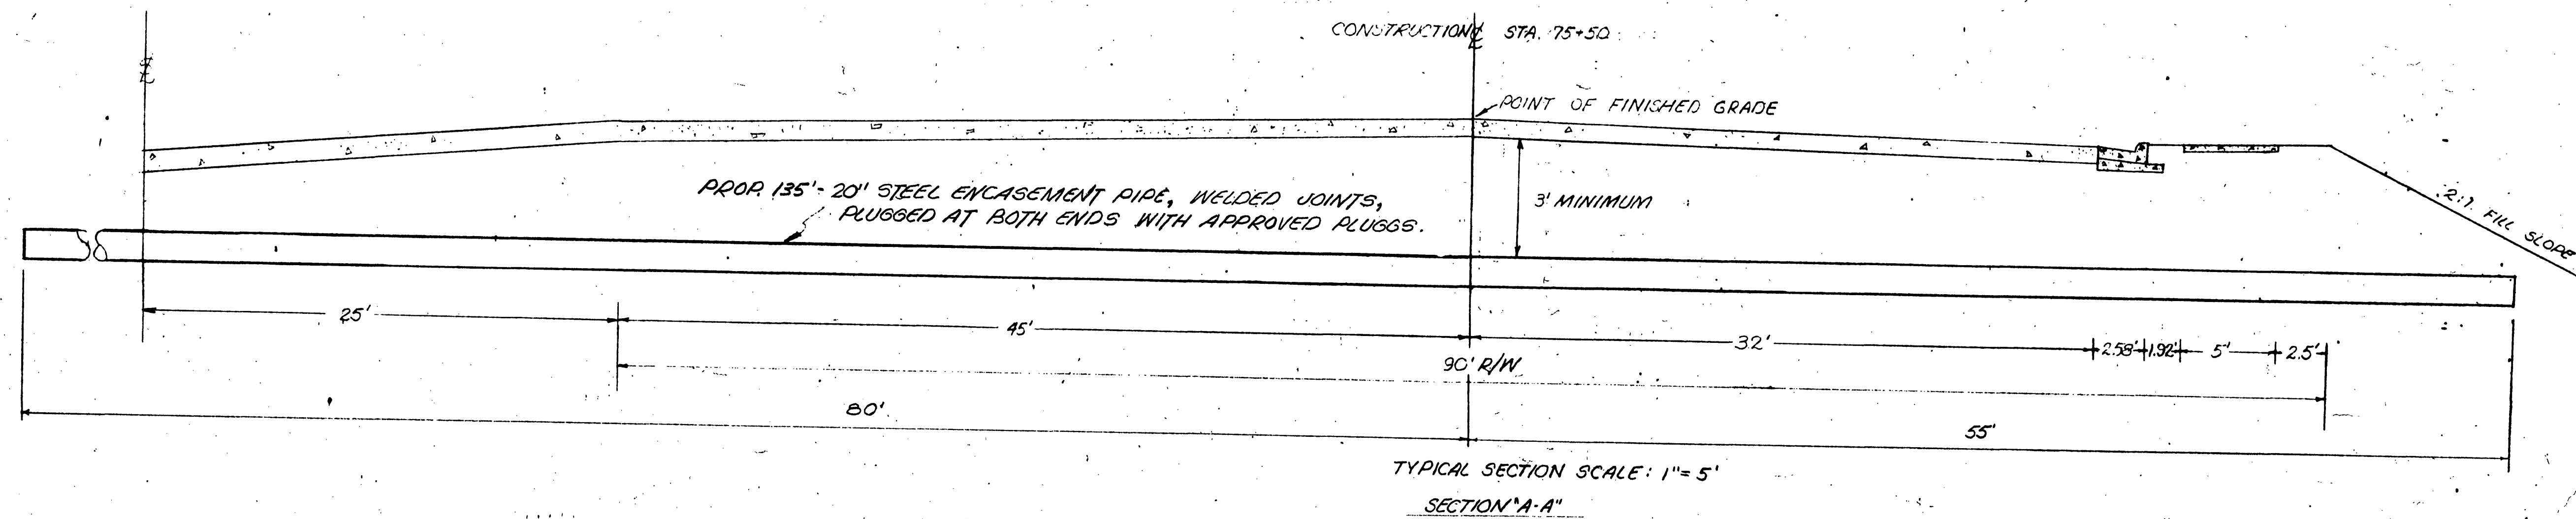


Revised	FHWA Region	State	Federal Aid • Project	Route	State Project	Sheet No.
	3	Va.	M-5128 (102) MG-5128 (102) M-5128 (103)	24	VD00-128-102, C-501 VD00-128-102, C-502 0024-128-103, C-501	18 (3)

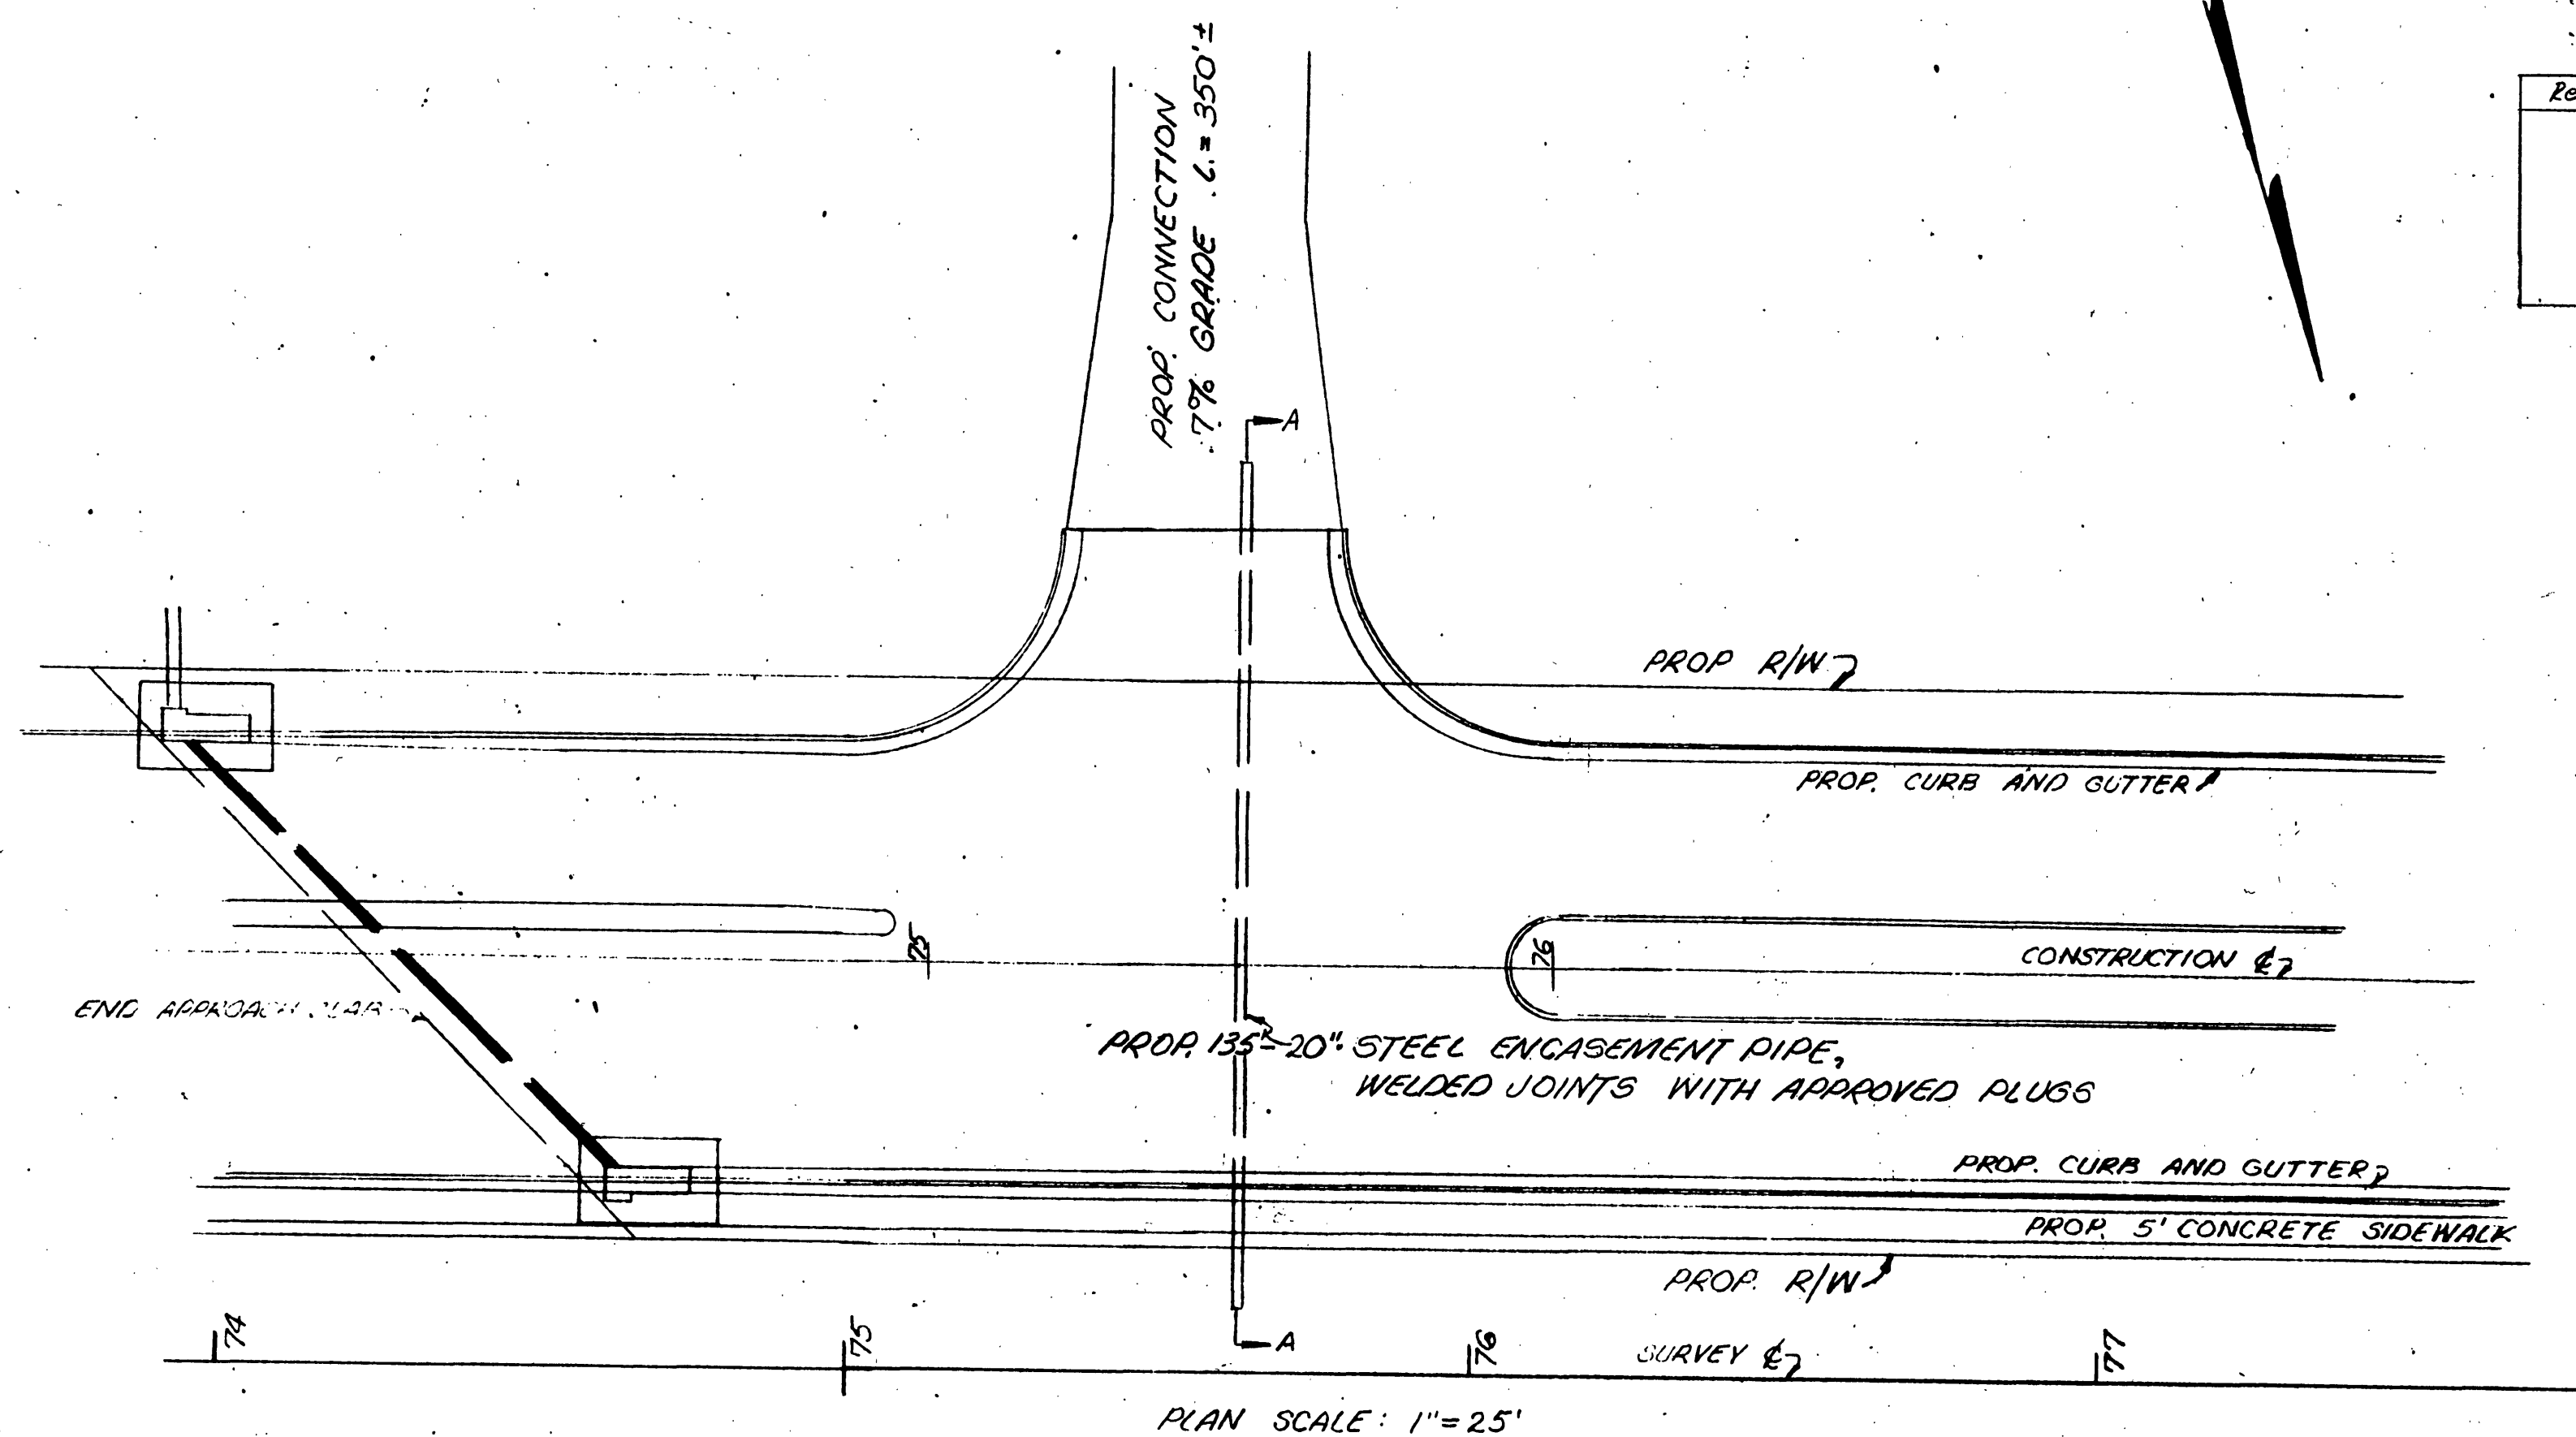

SUPERVISED BY: F. J. KILMER, III
DESIGNED BY: T. B. DAVIS

<i>Pat B. Lee</i>	<i>3-28-76</i>
DIRECTOR UTILITIES & OPERATIONS	DATE
<i>Thomas J. Brady</i>	<i>3-28-76</i>
CITY ENGINEER OF ROANOKE, VA.	DATE
<i>Ruth S. Jorgin</i>	<i>3-30-76</i>
DIRECTOR OF PUBLIC WORKS	DATE
<i>Leslie Munnica</i>	<i>3-29-76</i>
AGENT FOR ROANOKE PLANNING COMM.	DATE

DATE	REV.	DESCRIPTION	BY
PROF. STEEL CASING UNDER 13TH STREET PROJ. AT STA. 75+50			CITY ENGINEER
CITY OF CHANOOK OFFICE OF CITY ENGINEER 25 CANONCE VIRGINIA			DRAWN BY ABG CHECKED KW DATE 3-29-74 BY J.C.C.
CONTRACTOR MUST PROVIDE DIMENSIONS AT PROJECT BEFORE PROCEEDING WITH WORK			PROJECT
			OF

REVISED - 2-8-1977

Sheet No. 18(3)