


FINAL	SURVEYED	BY	DATE
SURVEY	PLOTTED		
NOTE BOOK	TEMPLATE		
NO.	AREAS		
	AREAS CHECKED		


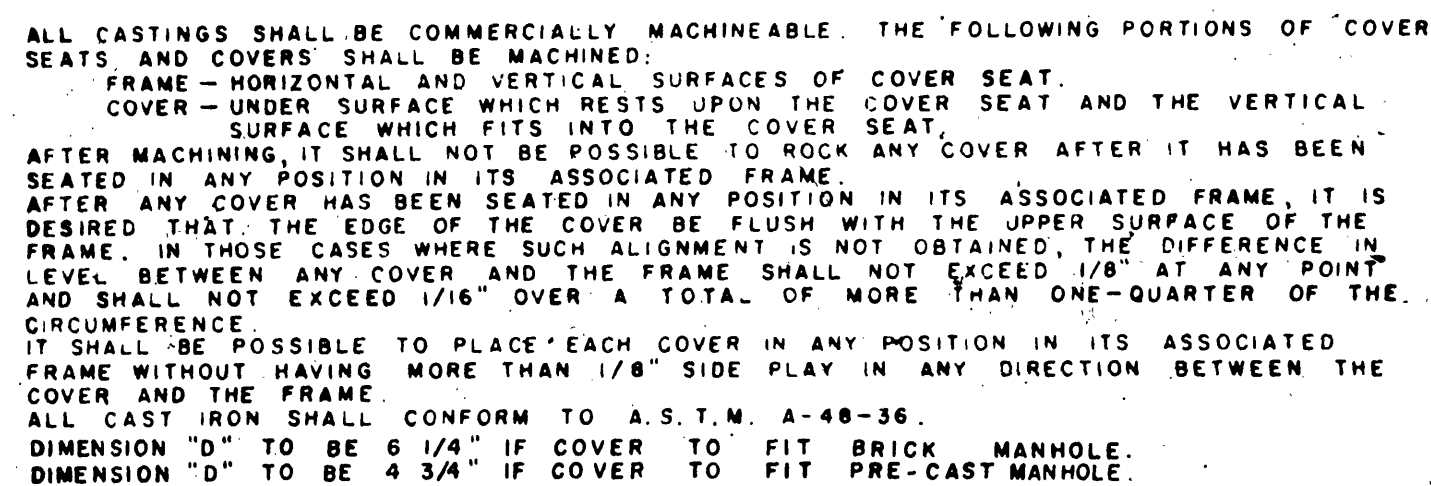


ORIGINAL SURVEY	SURVEYED	BY	DATE
NOTE BOOK	PLOTTED	<i>B. McARDOR</i>	
AREAS	AREAS	<i>D. V. K.</i>	
NO. 574	AREAS CHECKED		

SUPERVISED BY: F. J. KILFATHER, III
DESIGNED BY: T. B. DAVIS

DESIGN FEATURES RELATING TO CONSTRUCTION
OR TO REGULATION AND CONTROL OF TRAFFIC
MAY BE SUBJECT TO CHANGE AS DEEMED
NECESSARY BY THE DEPARTMENT.

AIR ROAD SECTION	STATE	FEDERAL AID		STATE		PAGE NO.
		ROUTE	PROJECT	ROUTE	PROJECT	
3	VA	M-5128 (102)		0000-128-102, C-501	1807	
		NG-5128 (102)		0000-128-102, C-502		
		M-5128 (103)	24	0024-128-103, C-501		

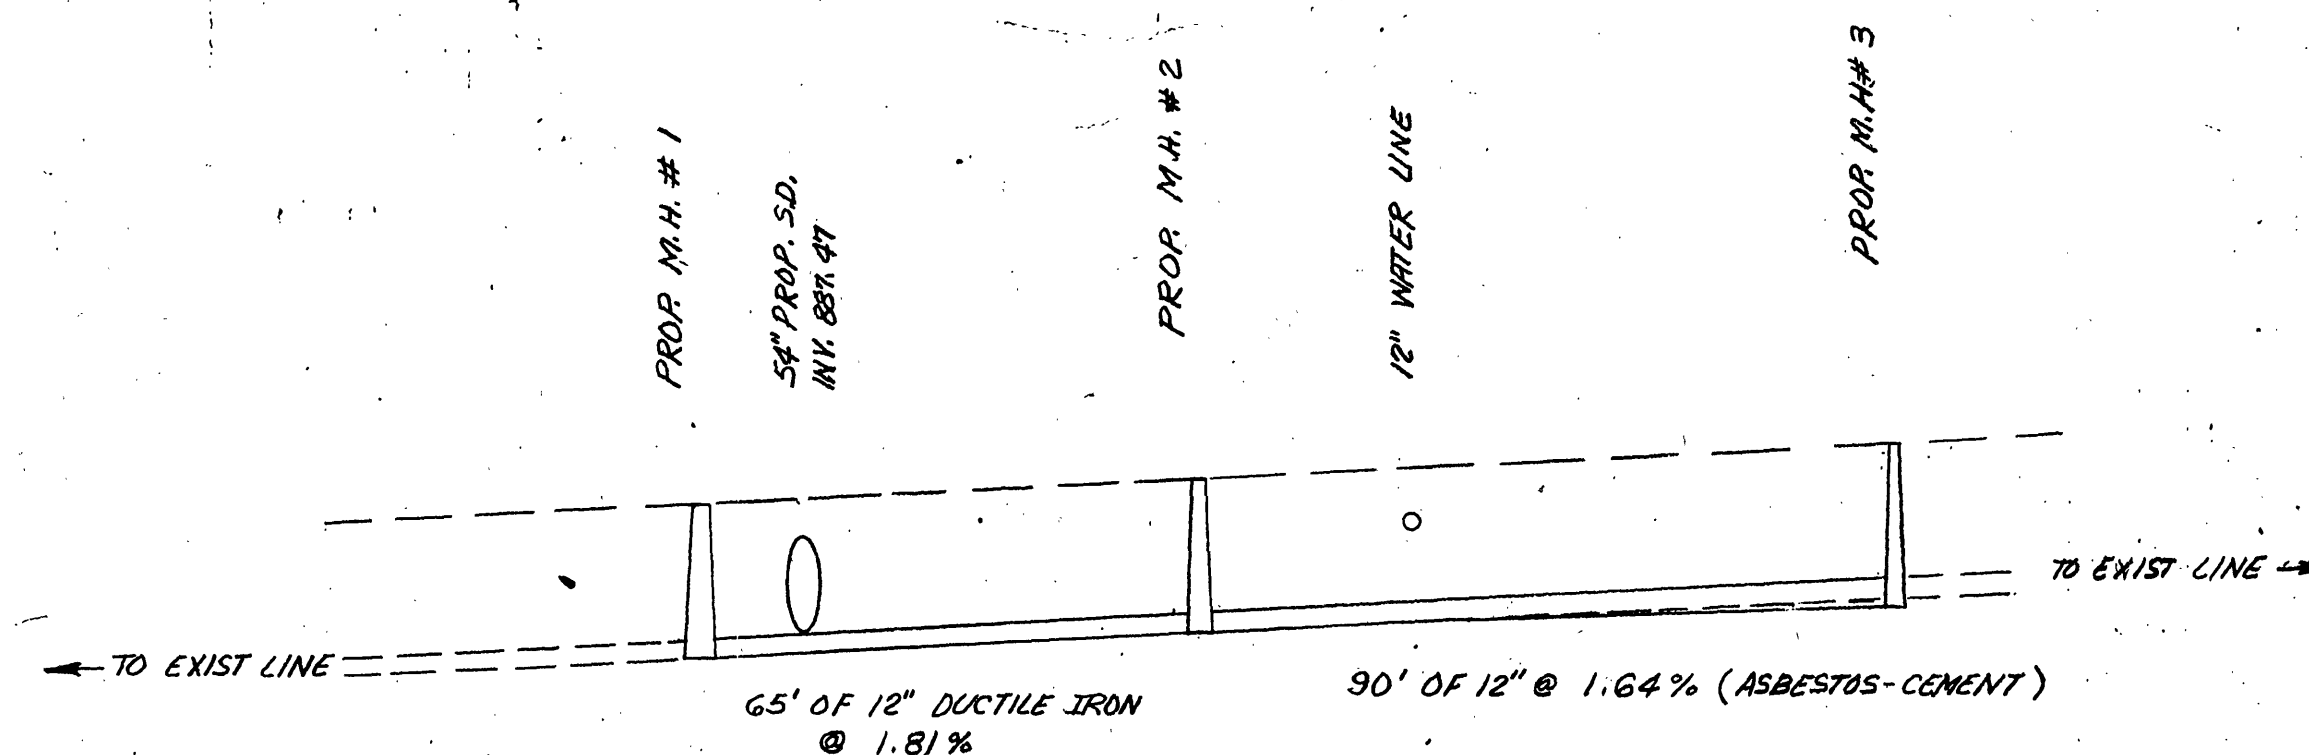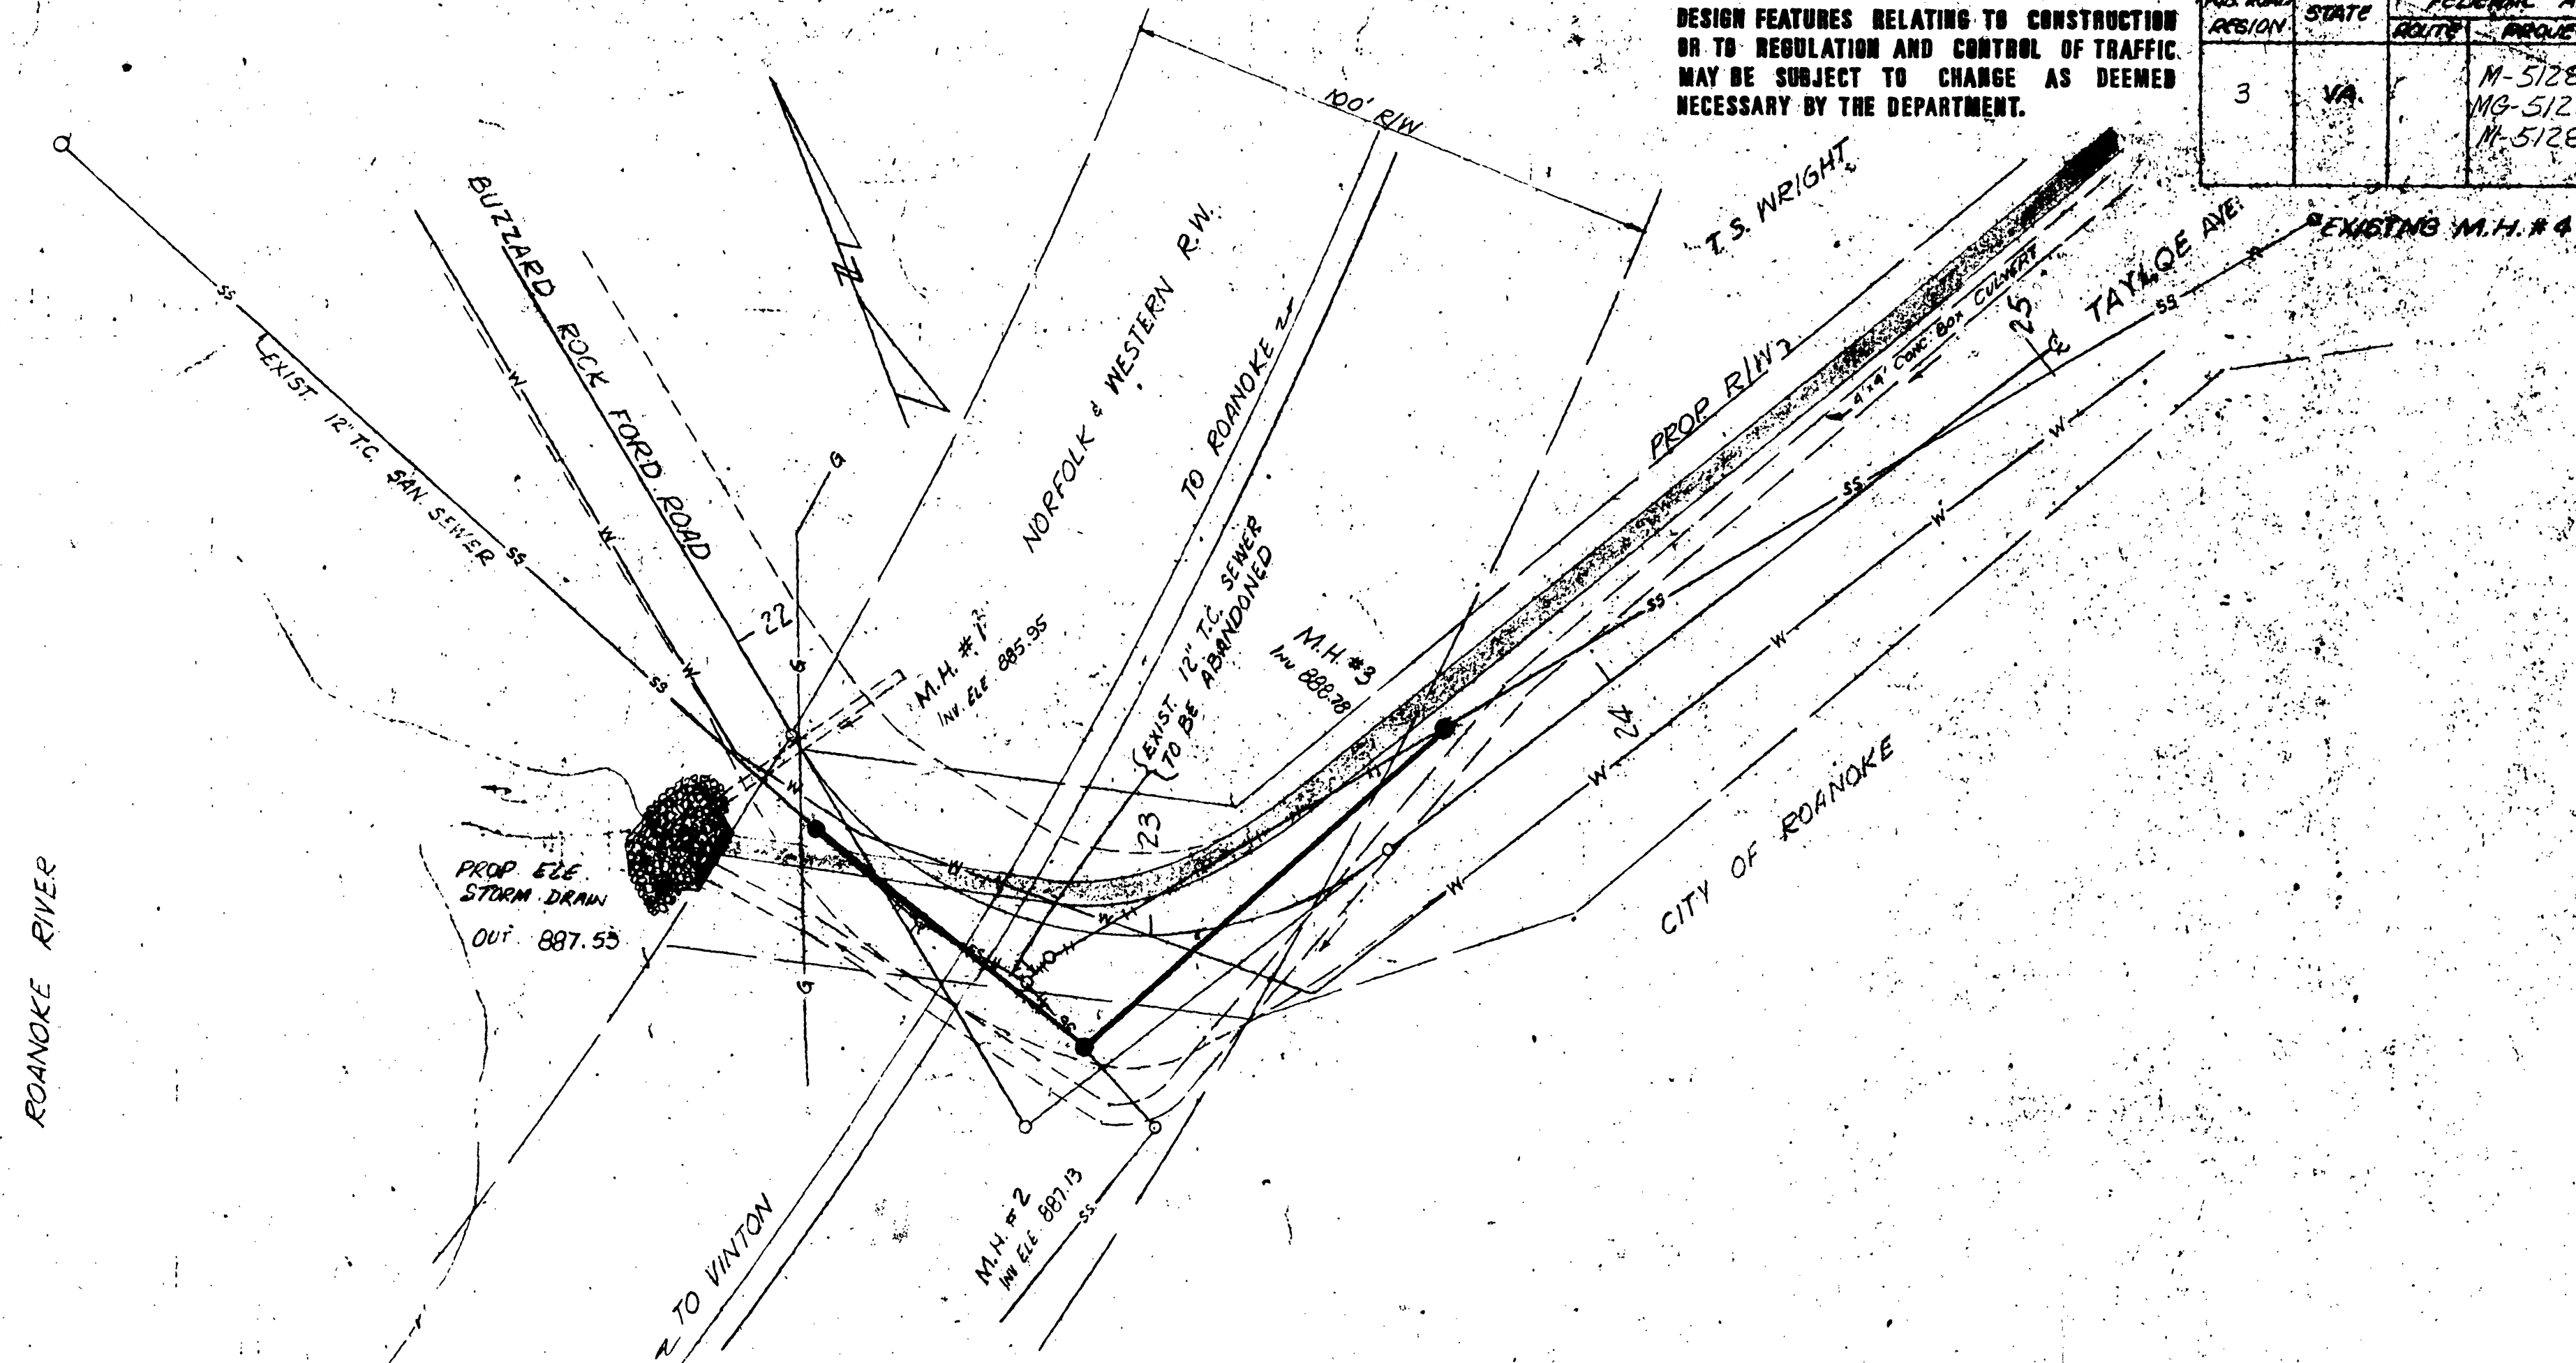

PLAN SCALE 1"=25'

PROFILE SCALE: HOR. 1"=25'
VERT. 1"=10'

SANITARY SEWER WORK 100% CITY OF ROANOKE COST

SANITARY SEWER SUMMARY						
	1' 6" San. Sew. Lateral Conn.	1' 8" San. Sew. Pipe	1' 12" San. Sew. Pipe	2' 12" D.I. San. Sew. Pipe	3' S.D. MH-2 San. Sew. Manhole	4' San. Sew. Firm & Cor.
Sheet No.	L.F.	L.F.	L.F.	L.F.	L.F.	Each
18(7)			90	65	245	3
18(8)	*	247				
18(9)	50	288			19.6	3
Total	50	535	90	65	44.1	6

- ① CLASS 3300 ASBESTOS
- ② CLASS II, Push On Or, Mechanical Joint
- ③ Std. MH-2, Eccentric Taper Unit, Std IS-1 Bottoms
- ④ For Details (See Sheet 18C7)

OFFICE OF THE CITY ENGINEER
ROANOKE VIRGINIA

RELOCATION OF 12" SANITARY
SEWER AT BUZZARD ROCK
FORD ROAD

DATE: 9/30/76
PLAN NO: 5544

Sheet No. 18171