


ORIGINAL SURVEY	SURVEYED	BY	DATE
NOTE BOOK	PLOTTED	<i>R. MEADOR</i>	
NO. 574	TEMPLATE	<i>J. KAHN</i>	
	AREAS		
	AREAS CHECKED		

SUPERVISED BY: F. J. KILTSNER, III
DESIGNED BY: T. B. DAVIS

FED. ROAD REGION	STATE	FEDERAL AID		STATE		SHEET NO.
		ROUTE	PROJECT	ROUTE	PROJECT	
3	VA.		M-512B (102) M-512B (102) M-512B (103)	24	U000-128-102, C-501 U000-128-102, C-502 0024-128-103, C-501	18(B)



PLAN SCALE 1"=25'

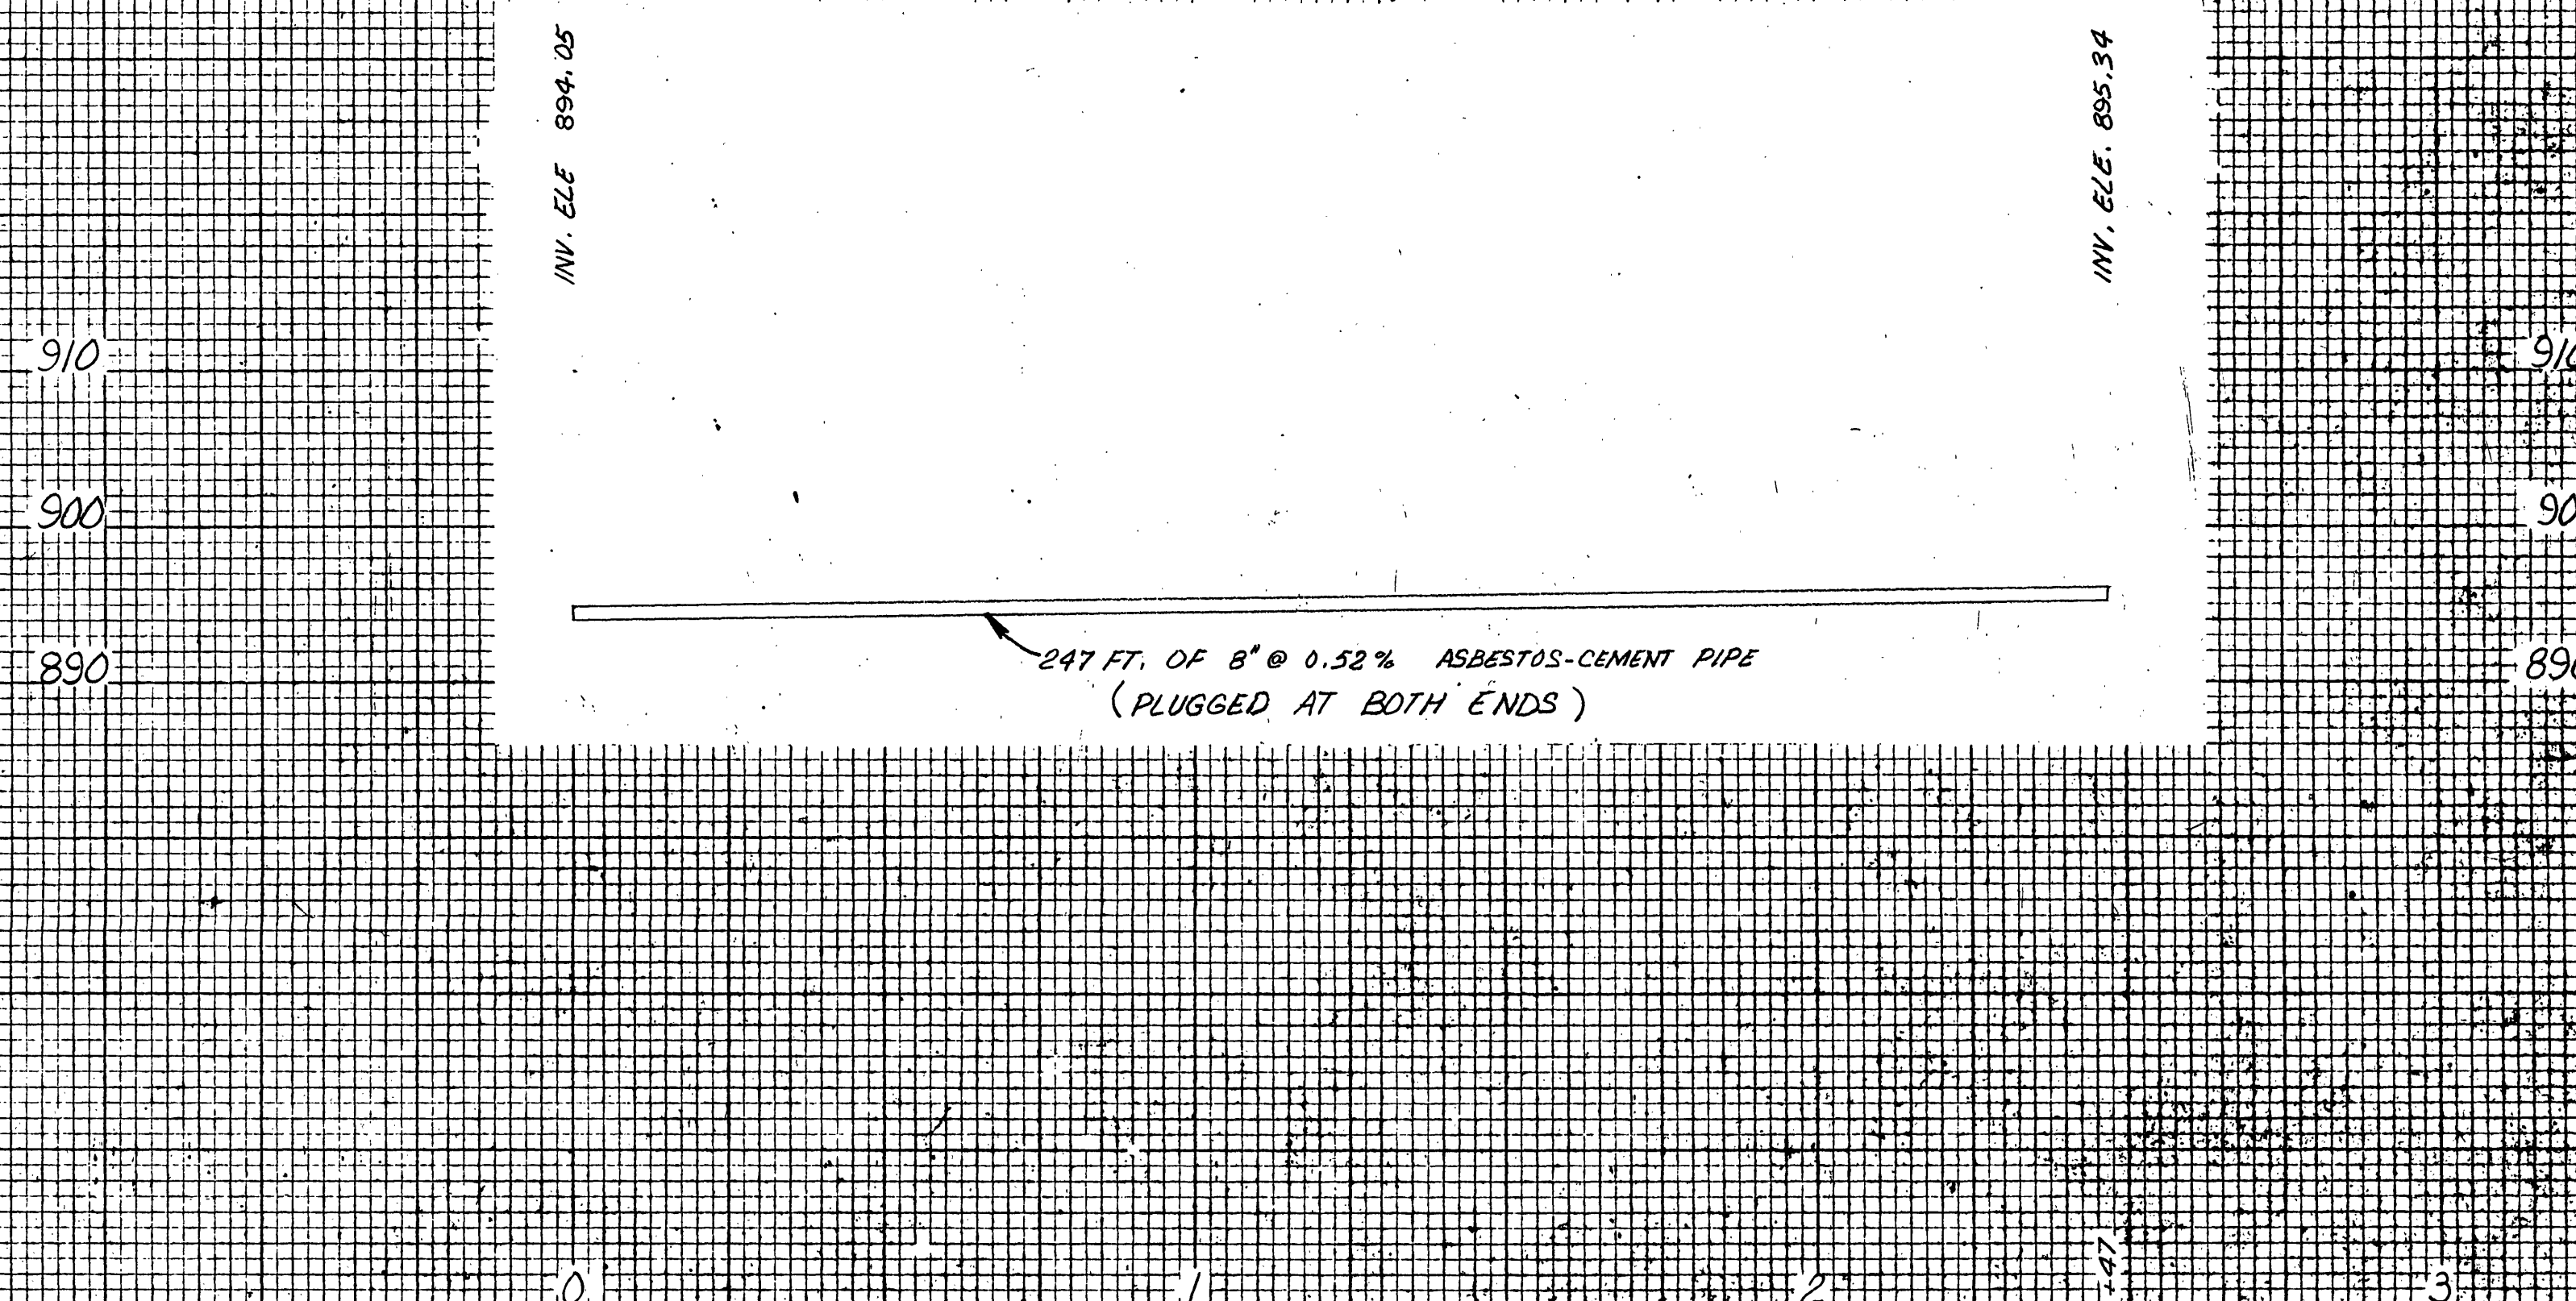

OFFICE OF THE CITY ENGINEER
ROANOKE, VIRGINIA

INSTALLATION OF PROPOSED
8" SANITARY SEWER AT
STATION 80+40

DATE: 9/30/76
PLAN NO: 5544

Sheet No. 18(8)