


SURVEYED BY
SUPERVISED BY
DESIGNED BY


DESIGN FEATURES RELATING TO CONSTRUCTION
OR TO REGULATION AND CONTROL OF TRAFFIC
MAY BE SUBJECT TO CHANGE AS DEEMED
NECESSARY BY THE DEPARTMENT

STATE	ROUTE	FEDERAL AD PROJECT	ROUTE	STATE PROJECT	SHEET NO.
VA.	720			0720-080-299.C50I	10(III)

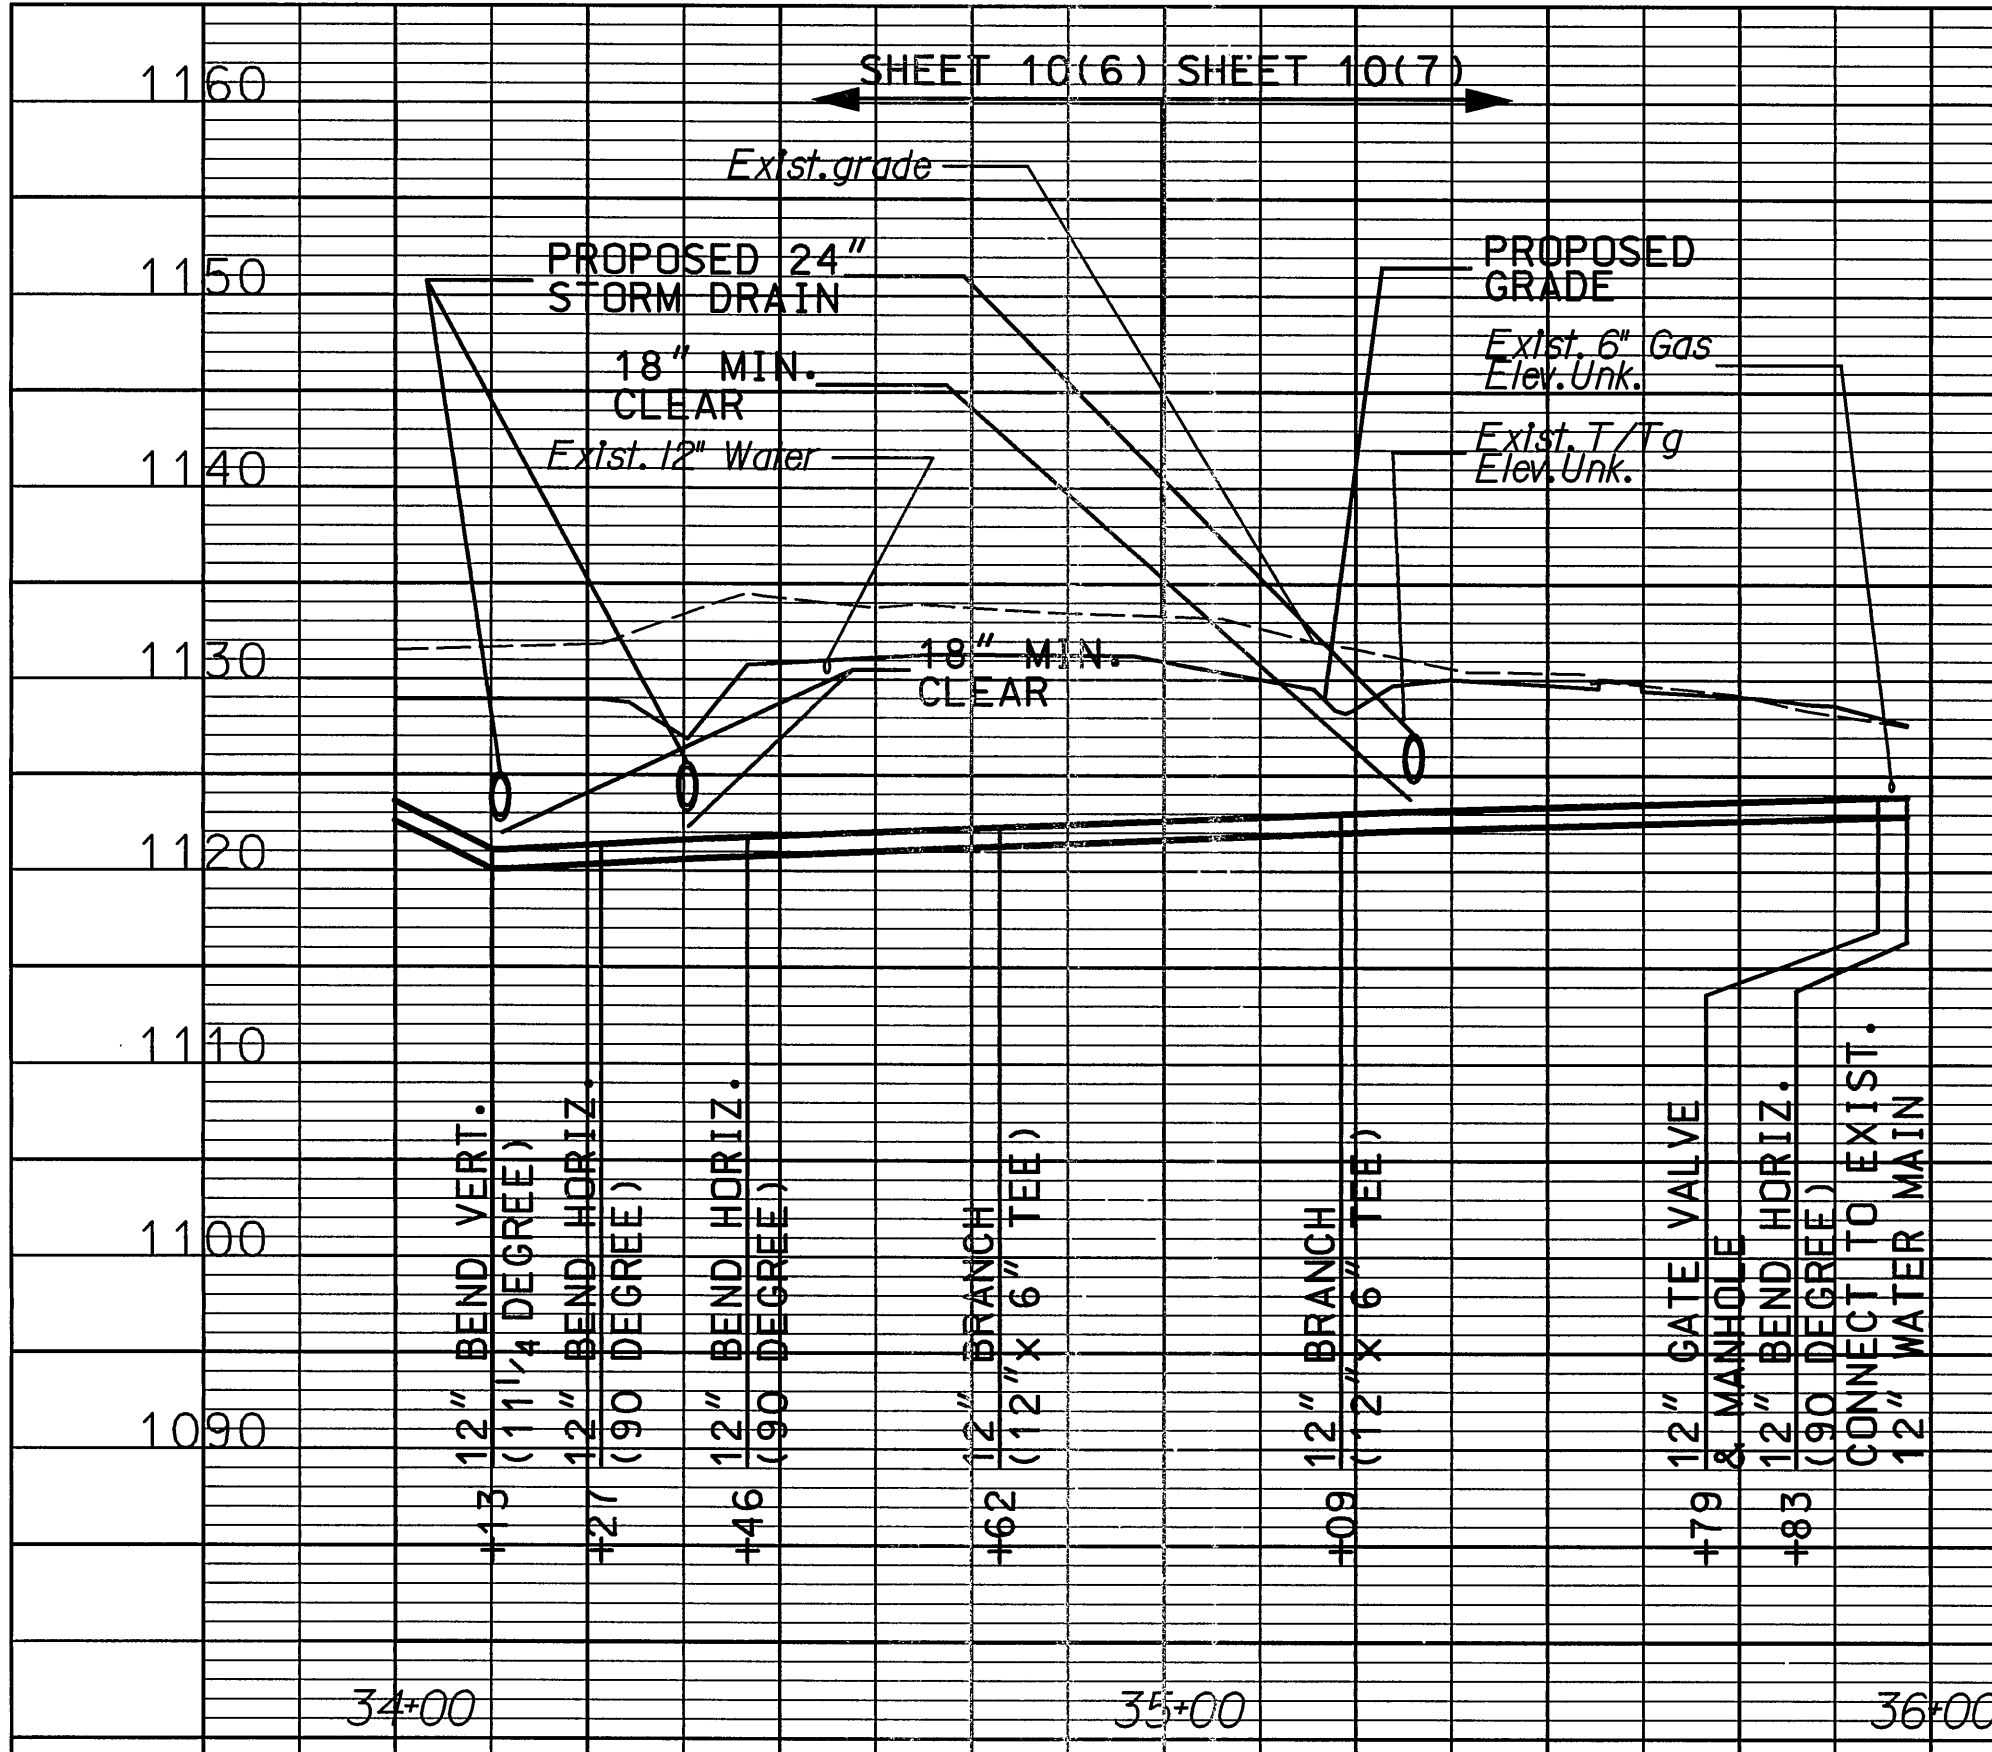


12" DI WATER MAIN, PLAN SHEET 10(6) & 10(7)

APPROX. STA. 33+25, 20' RT. CONST. B ON COLONIAL AVENUE TO
APPROX. STA. 34+26, 34' LT. CONST. B ON COLONIAL AVENUE

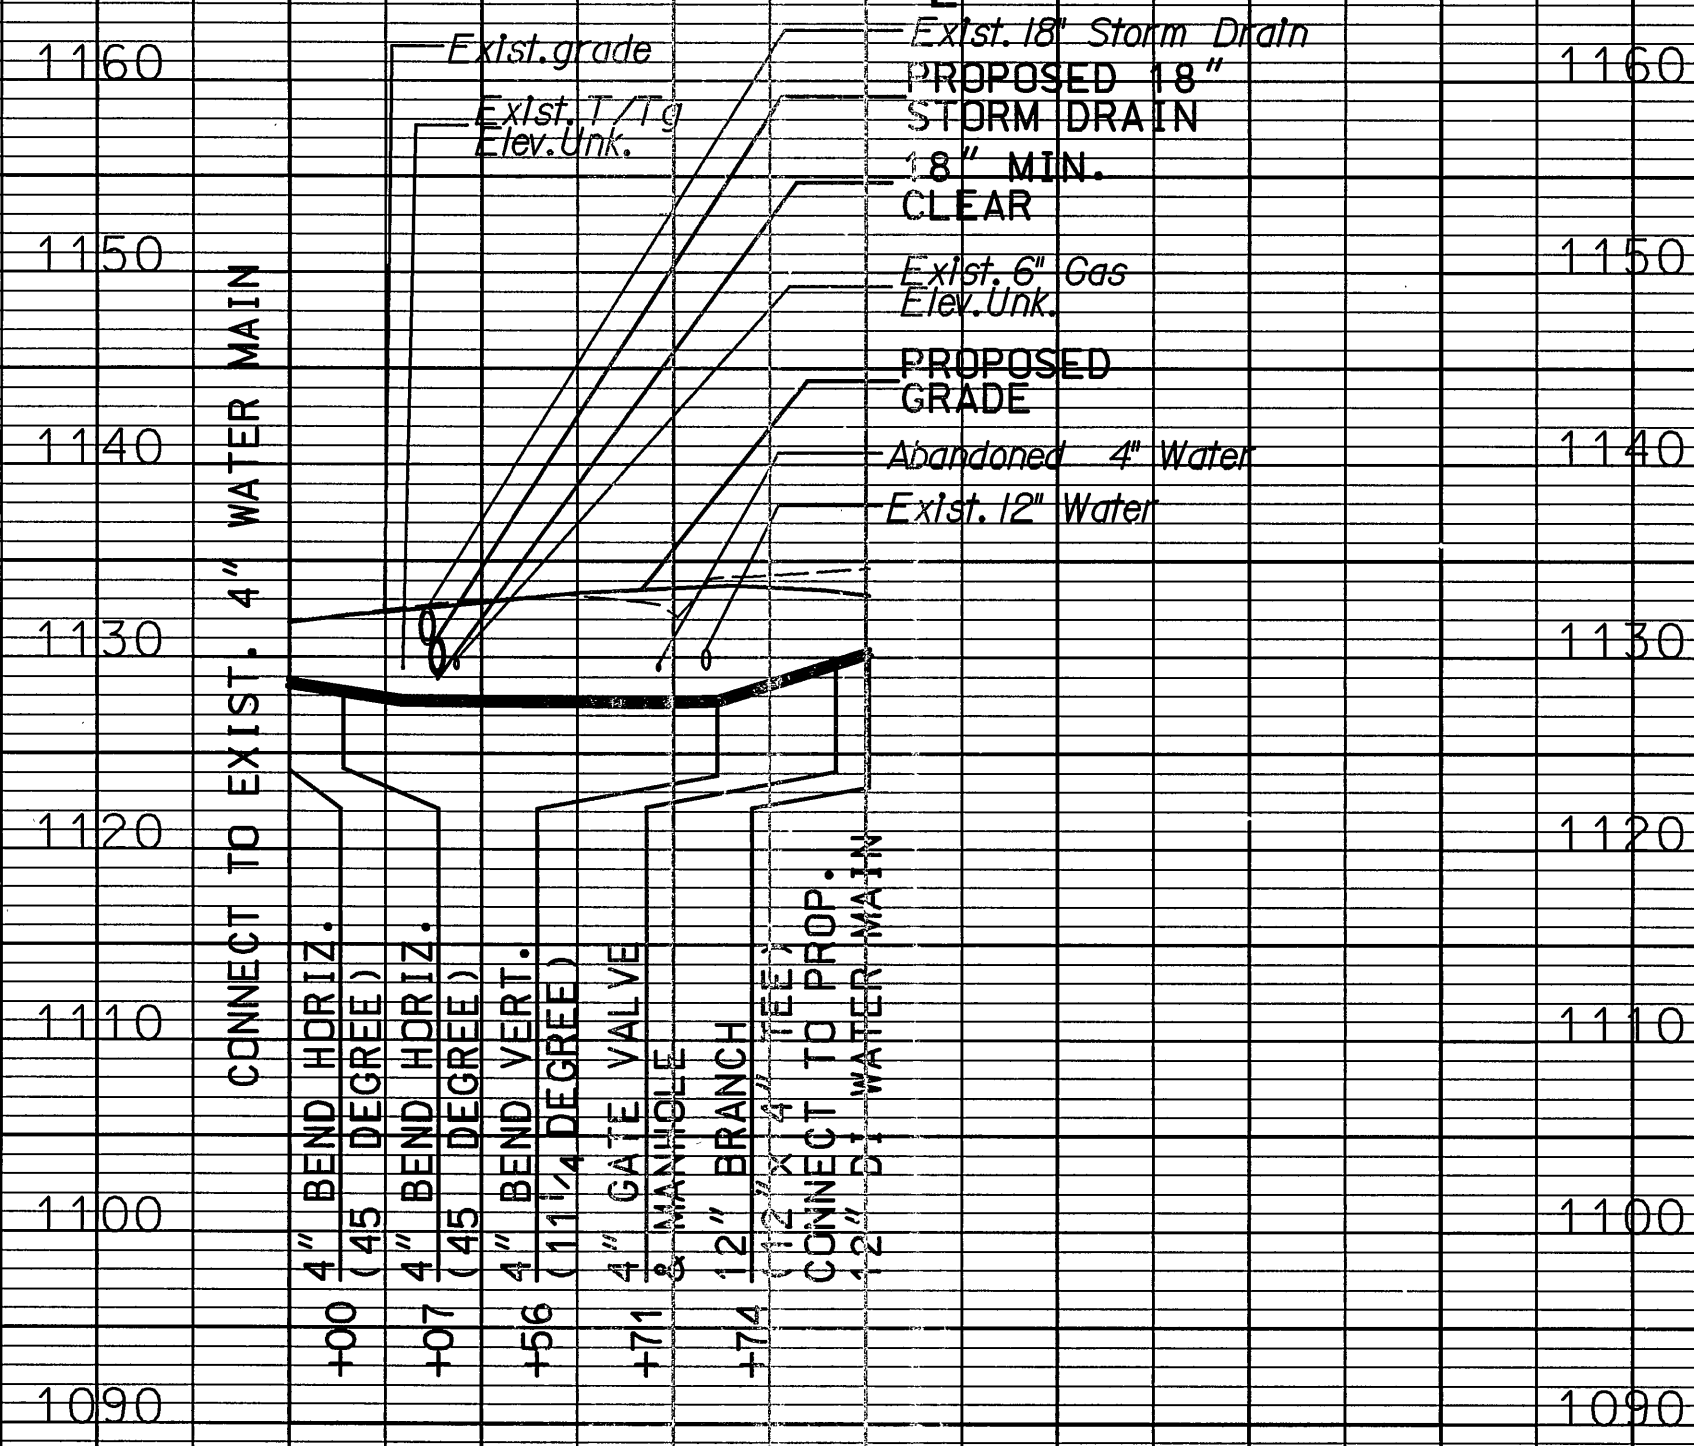


4" DI WATER MAIN, PLAN SHEET 10(4)

APPROX. STA. 10+55, 11' LT. CONST. B ON VEST DRIVE TO
APPROX. STA. 16+24, 18' RT. CONST. B ON COLONIAL AVENUE

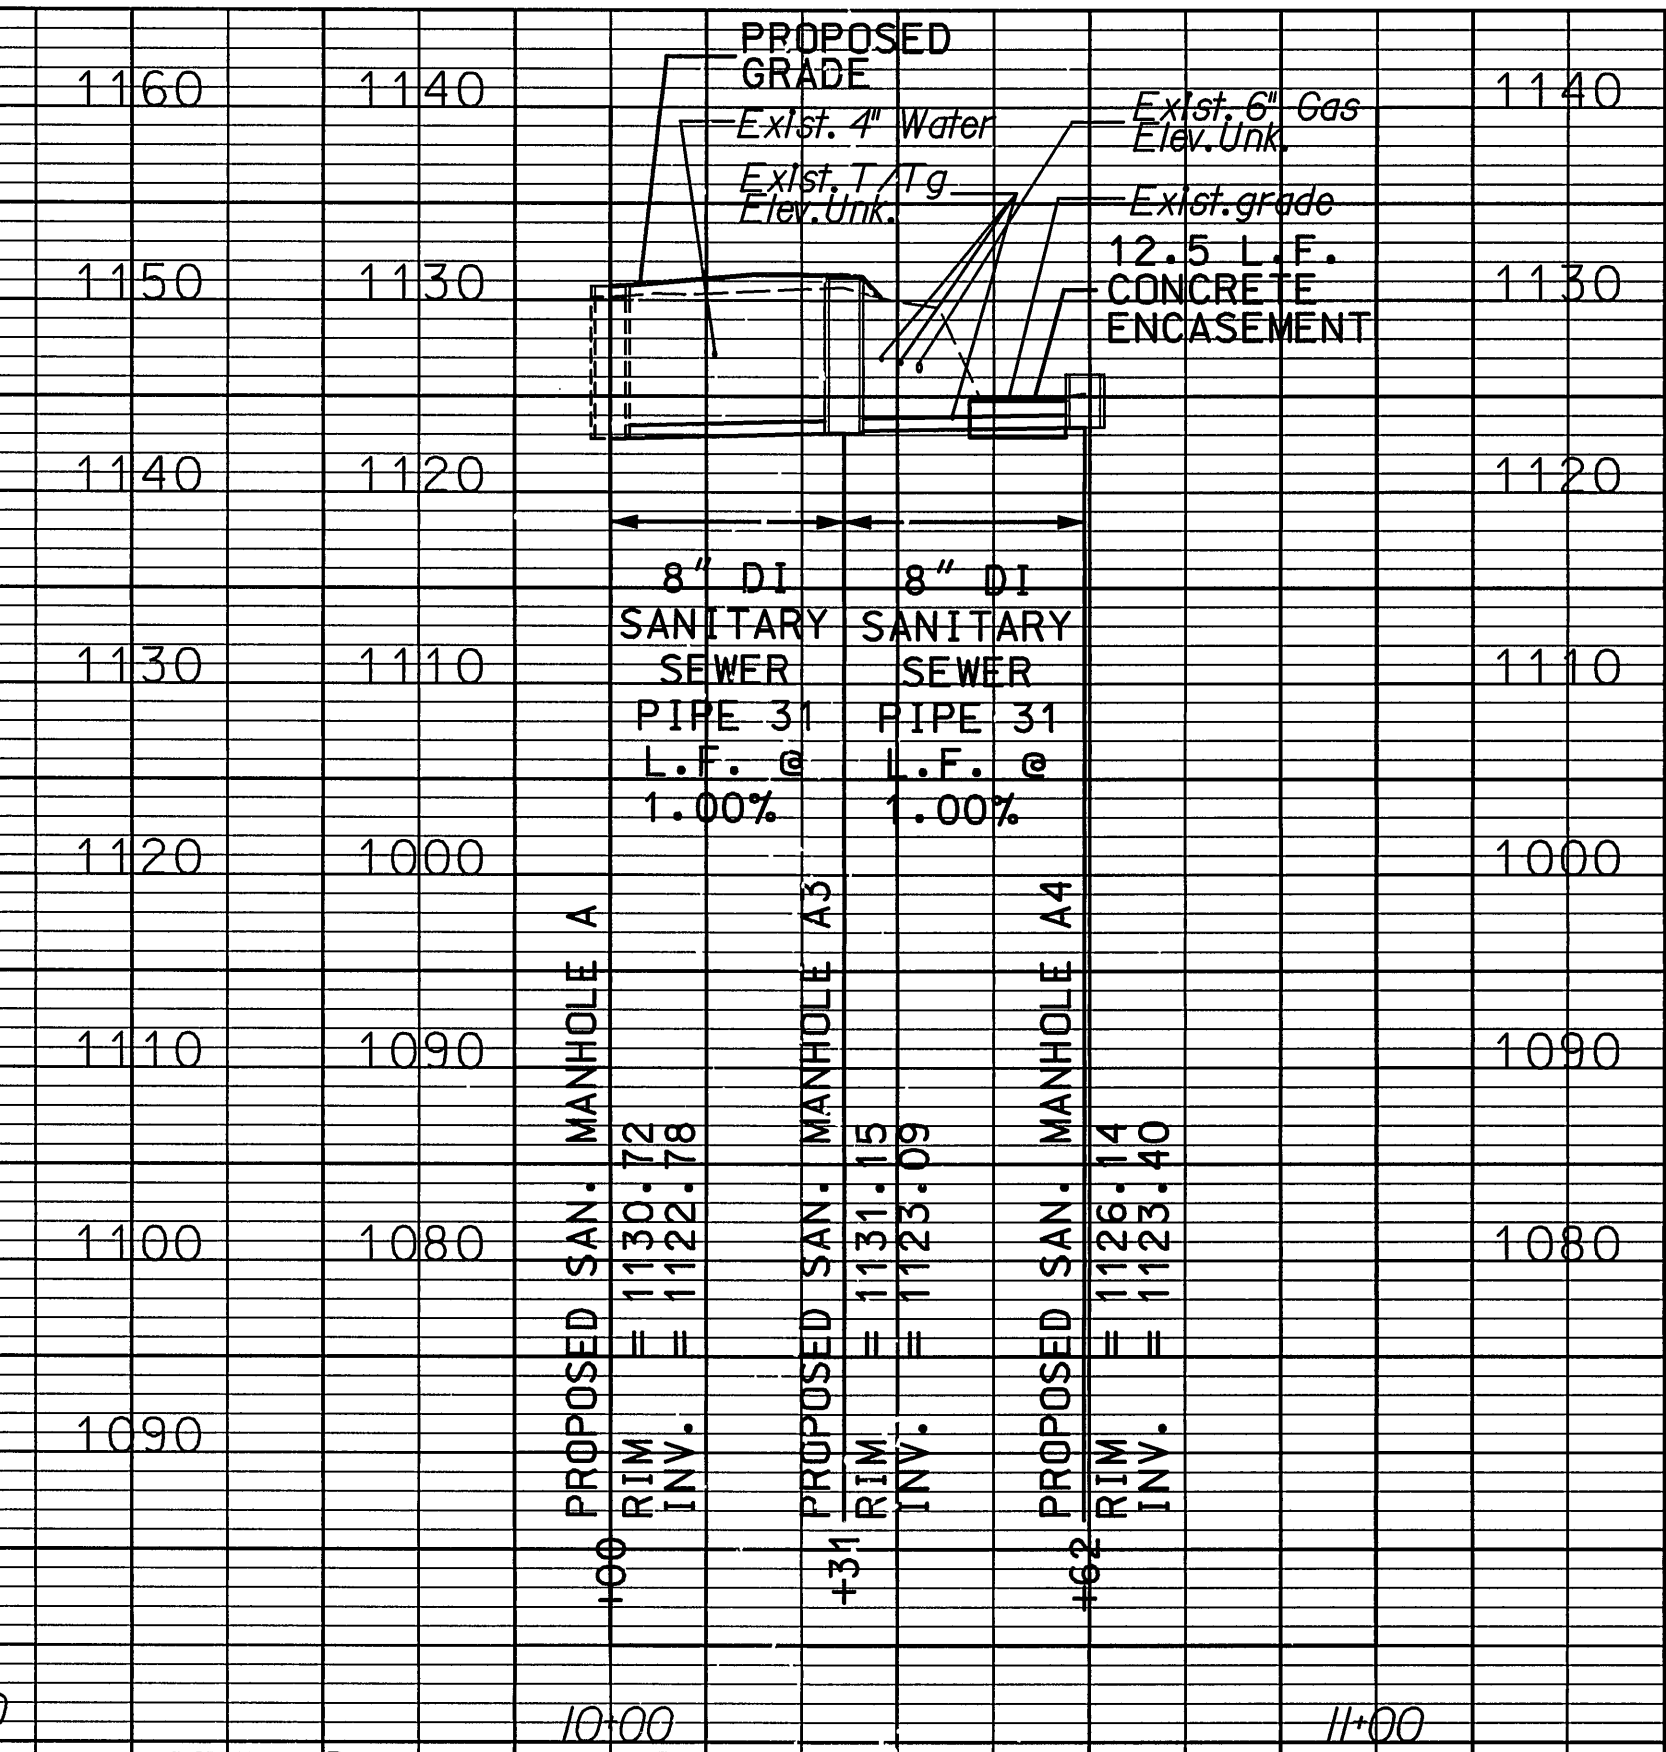


8" DI SANITARY SEWER PIPE, PLAN SHEET 10(3C)

APPROX. STA. 11+47, 3' RT. CONST. B ON PENN FOREST BLVD TO
APPROX. STA. 11+81, 48' RT. CONST. B ON PENN FOREST BLVD

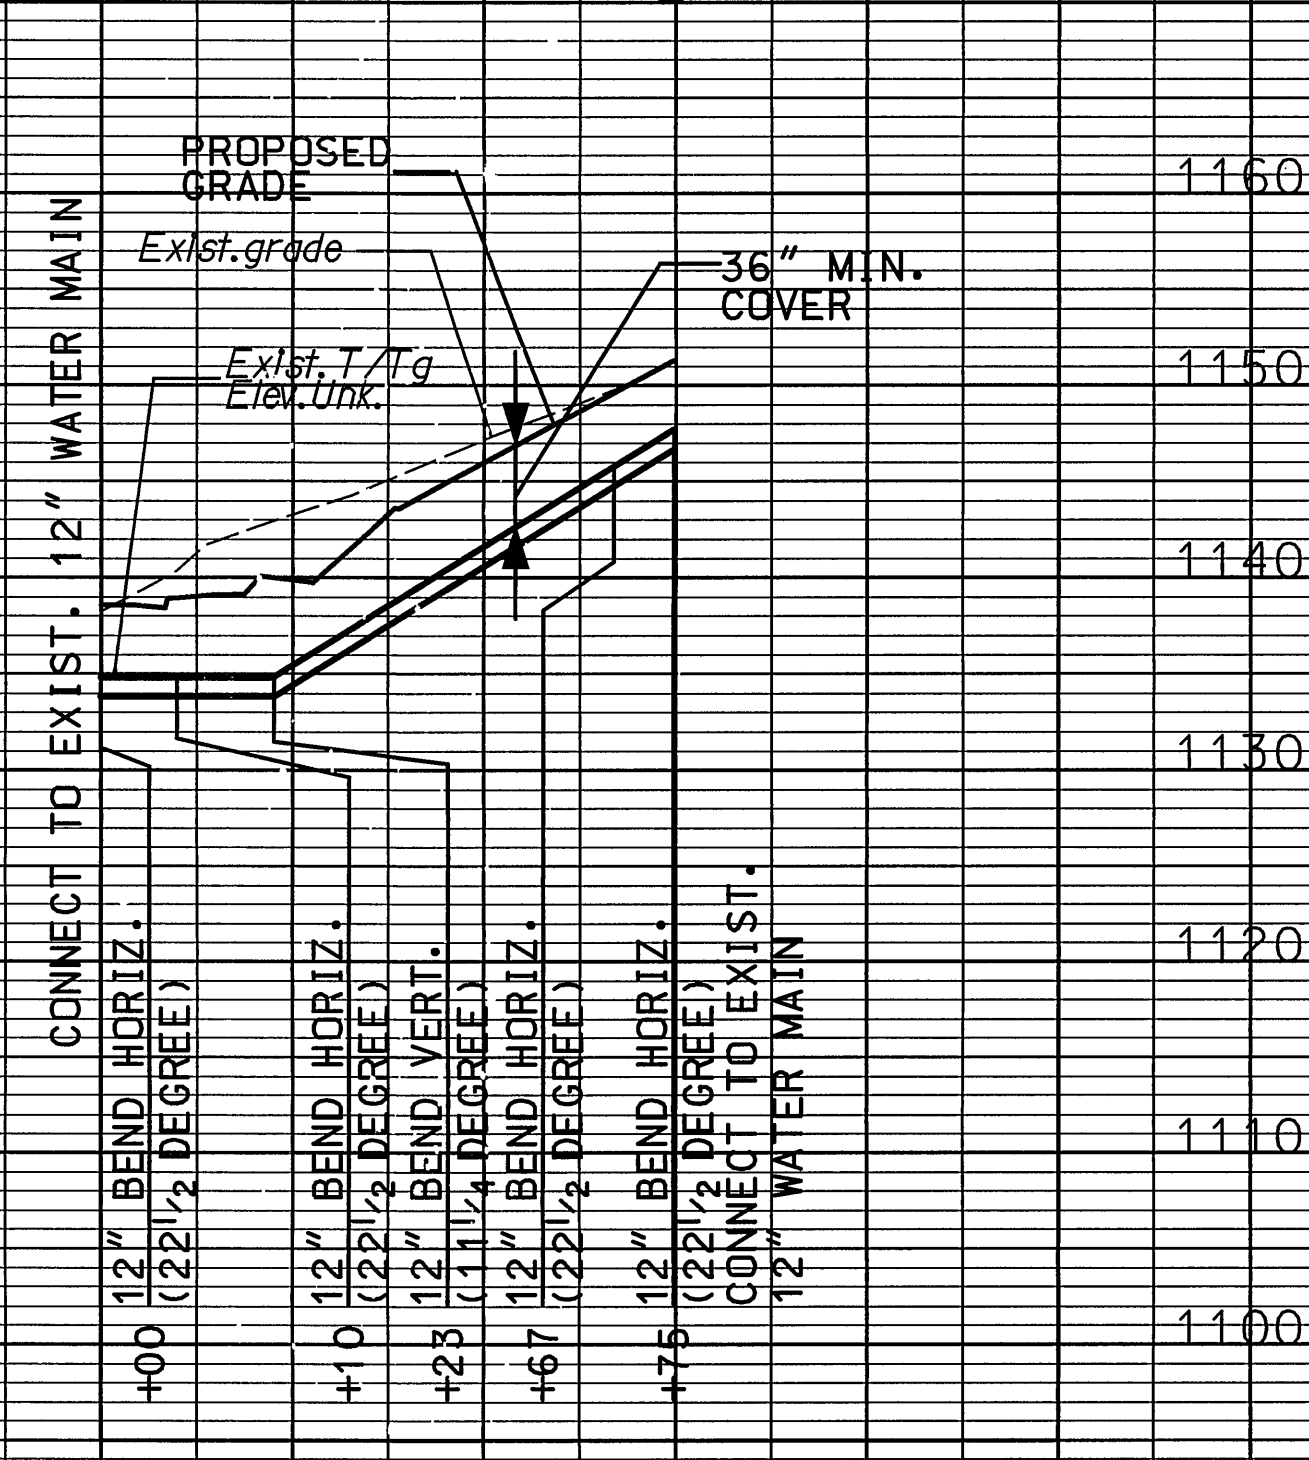

12" DI WATER MAIN, PLAN SHEET 10(7)

APPROX. STA. 39+28, 28' RT. CONST. B ON COLONIAL AVENUE TO
APPROX. STA. 39+68, 89' RT. CONST. B ON COLONIAL AVENUE

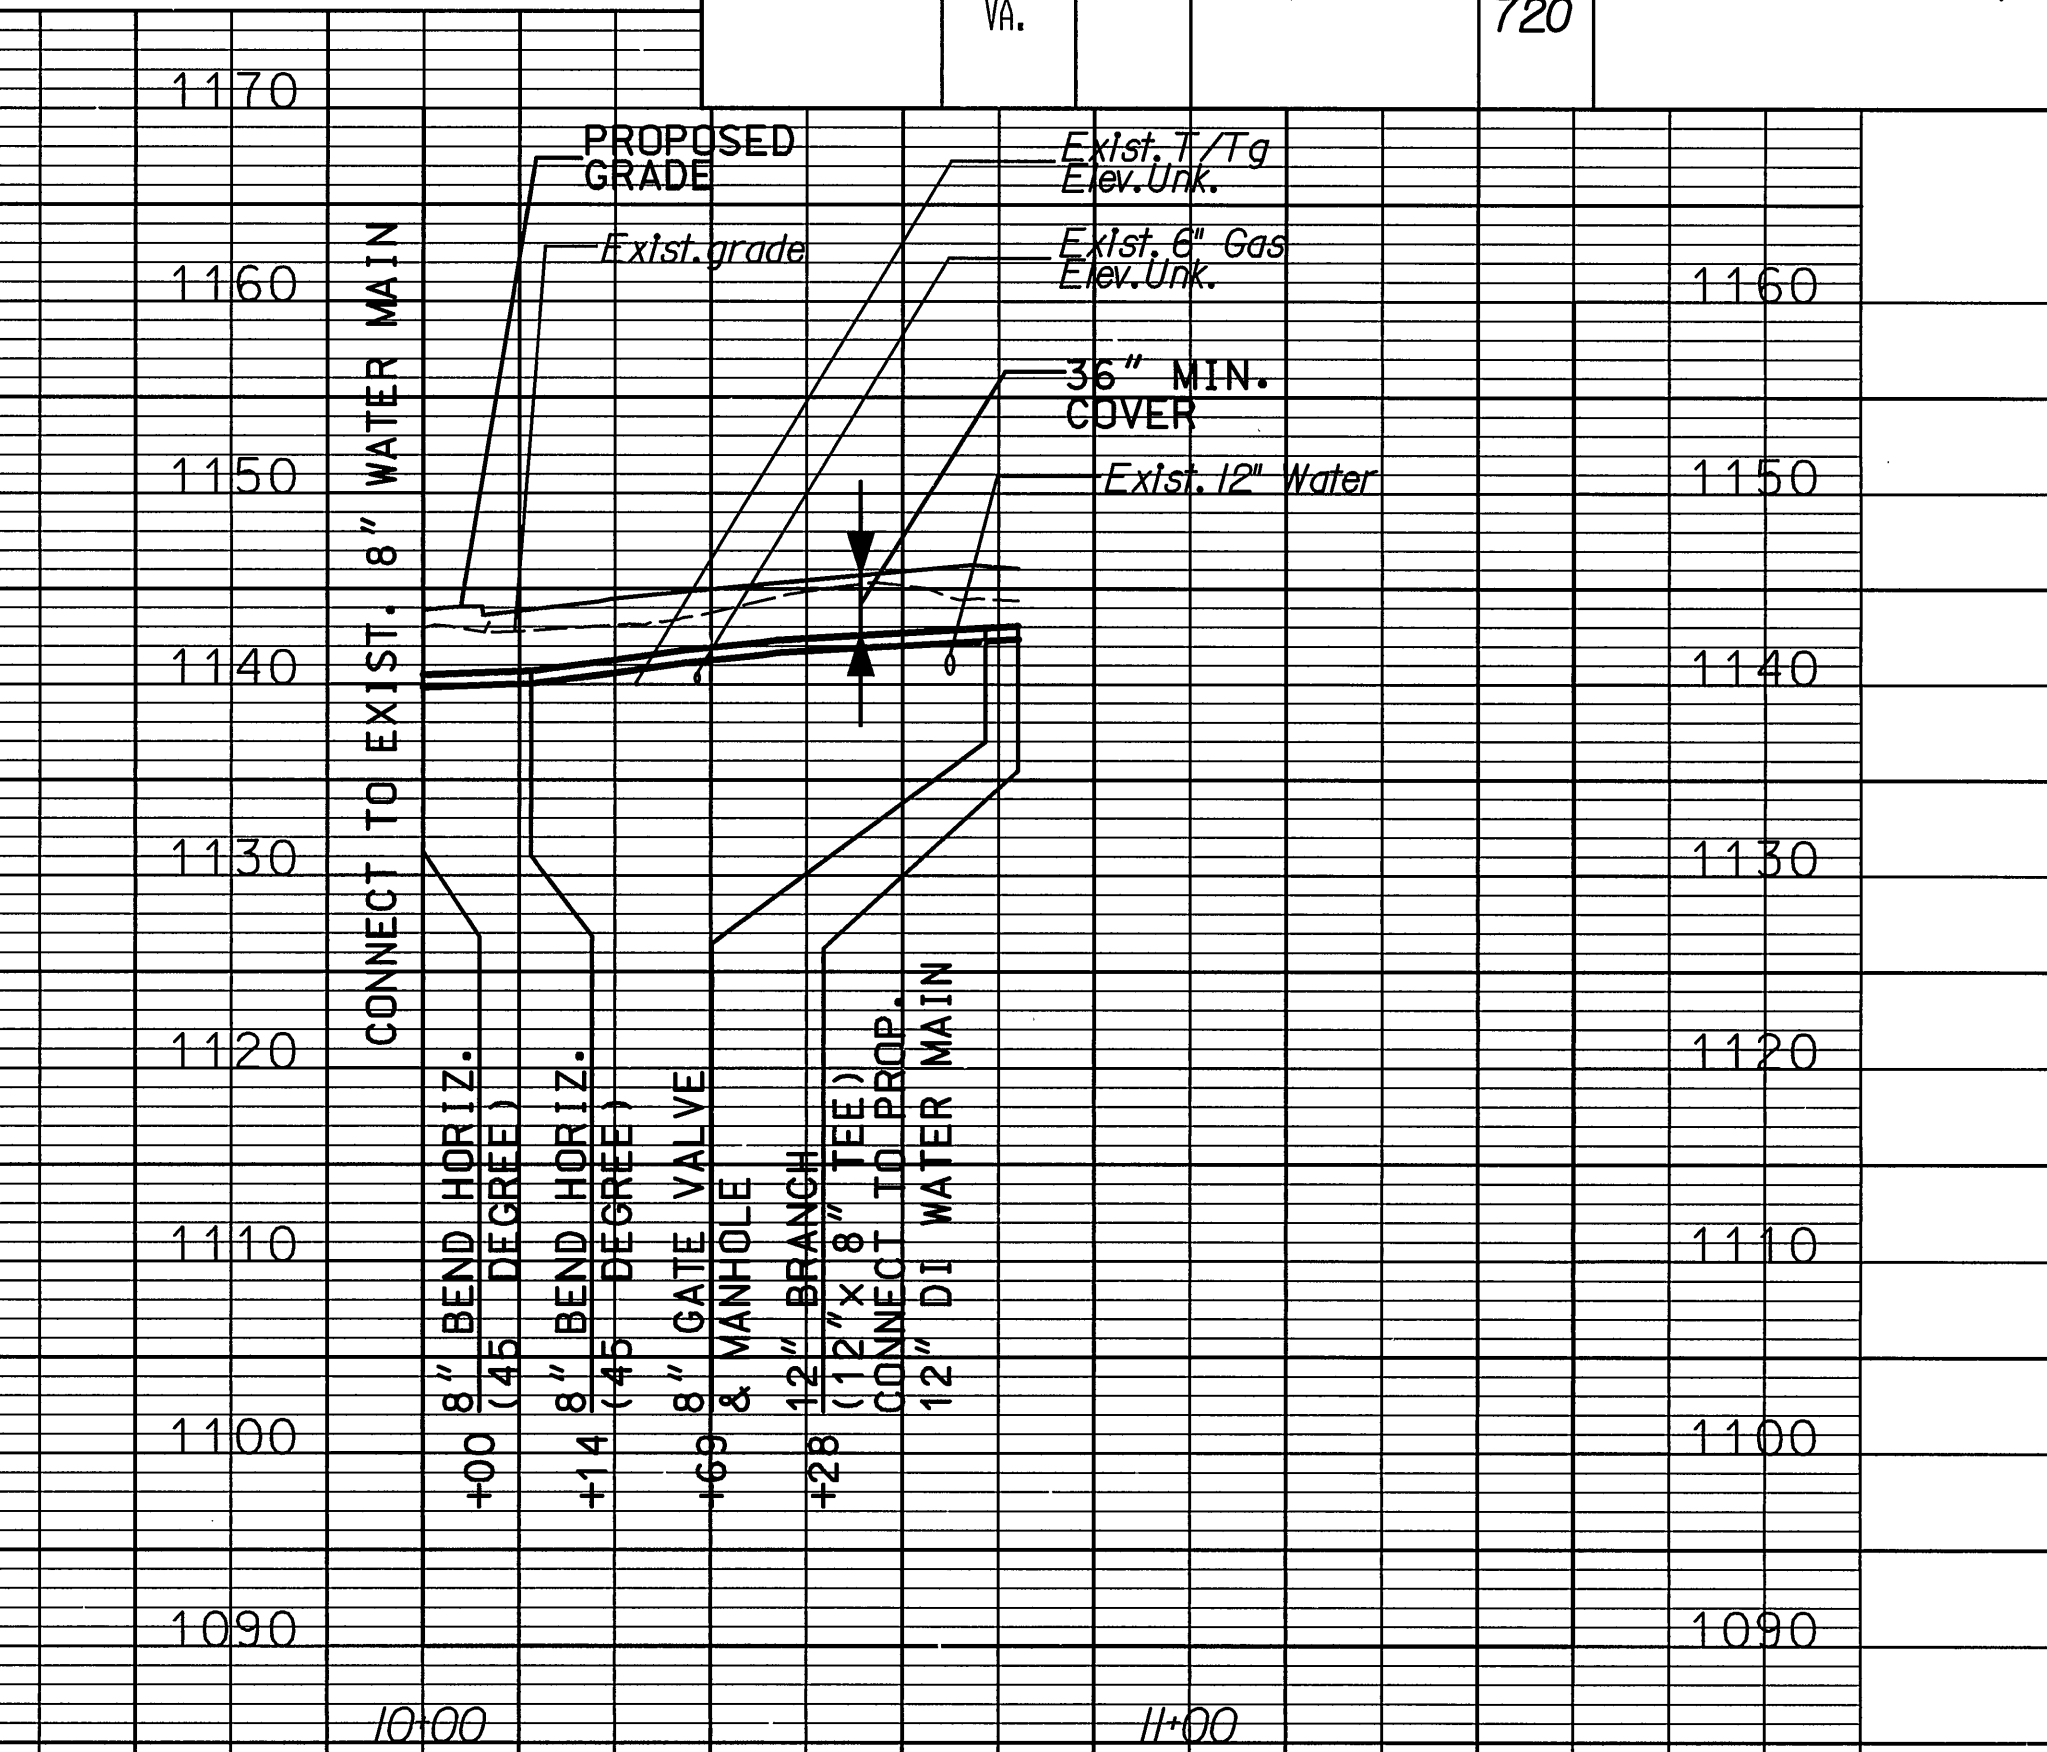

8" DI WATER MAIN, PLAN SHEET 10(4)

APPROX. STA. 10+52, 01' RT. CONST. B ON COLONIAL PLACE DRIVE TO
APPROX. STA. 19+77, 18' RT. CONST. B ON COLONIAL AVENUE

CONTRACTOR SHALL REFER TO ROADWAY
PLANS FOR FINISH GRADE ELEVATIONS
AND CONSTRUCT WATER LINE TO HAVE 3'
MIN. COVER BELOW FINISHED GRADE.

SURVEYED BY
SUPERVISED BY
DESIGNED BY
CADD OPERATOR
REVISED BY

\$71165\$T.M.P.\$