


SUPERVISED BY _____
DESIGNED BY _____

PLAN
NOTEBOOK
No. _____

TRANSO TECHNICAL 378000

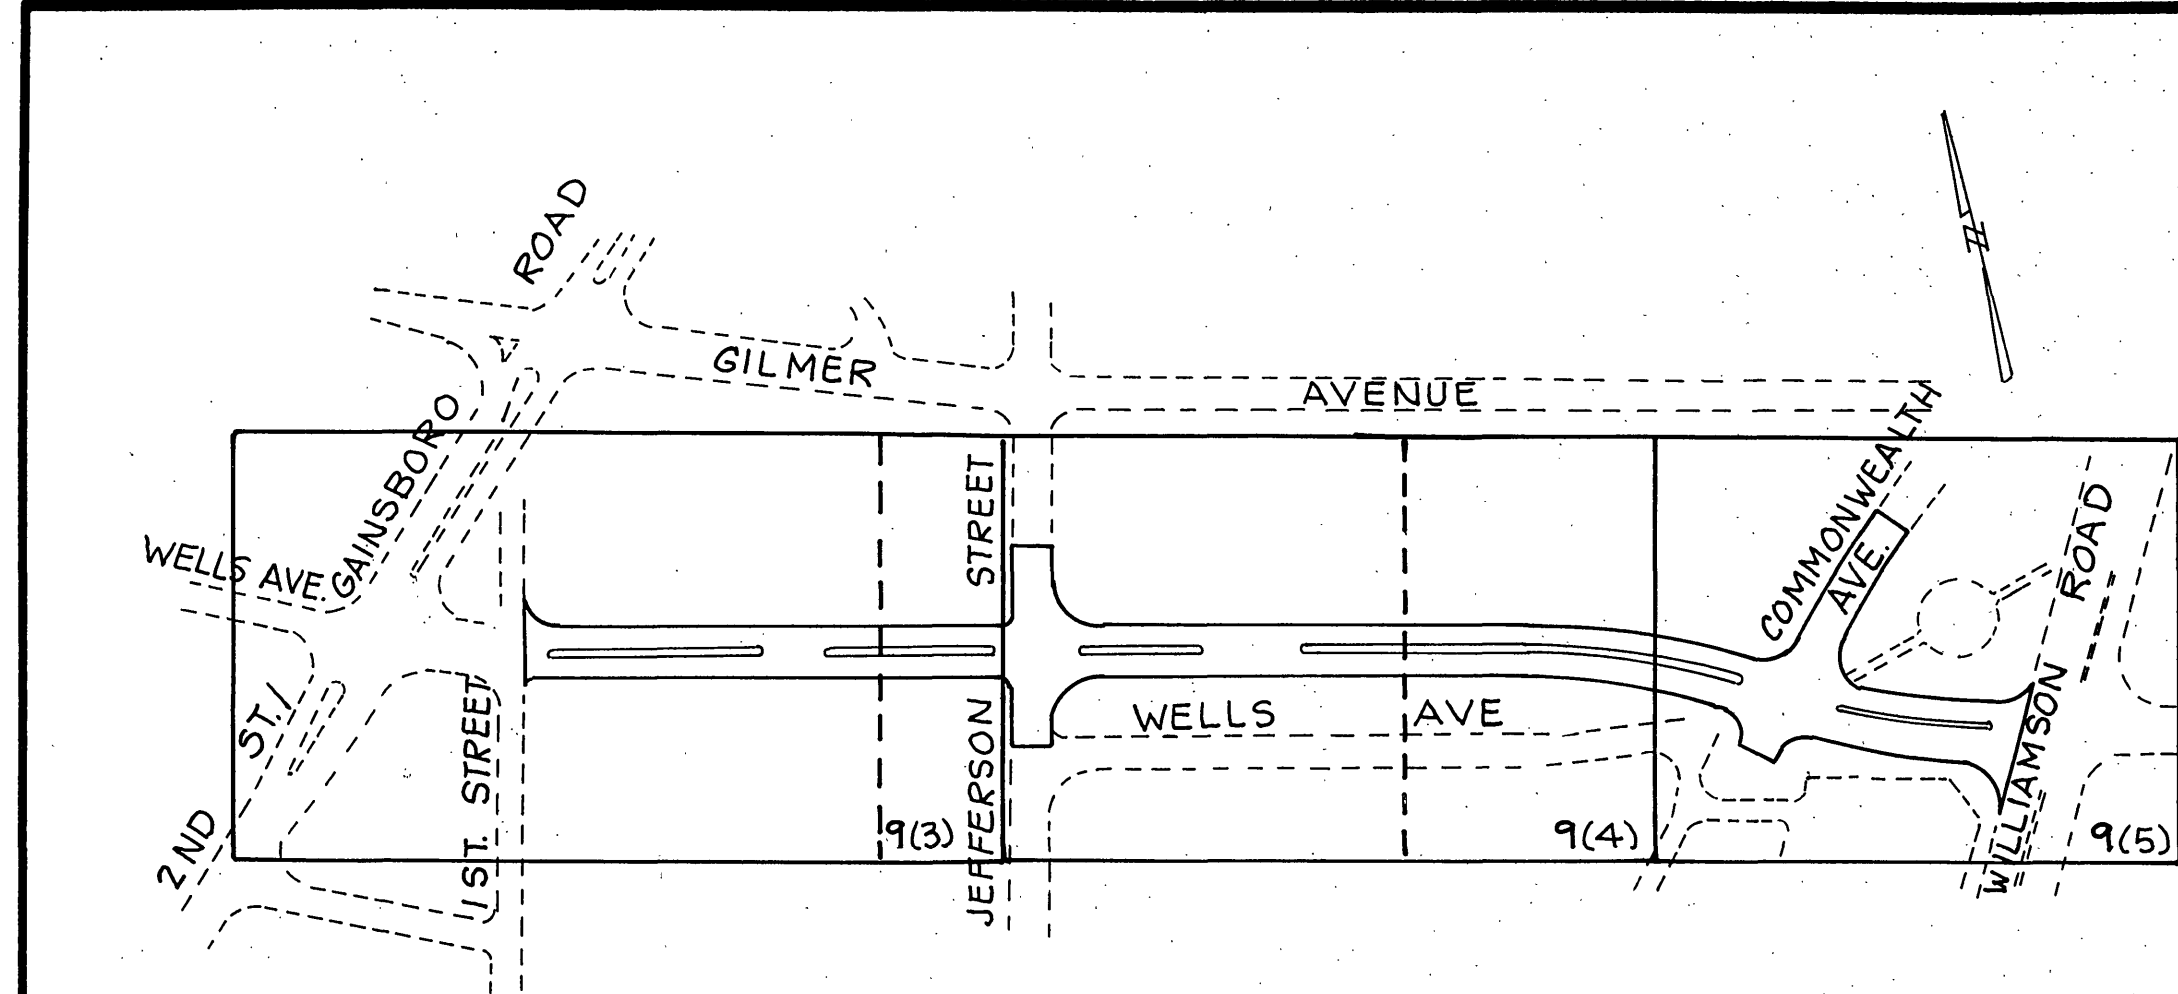

WATER AND SANITARY SEWER KEY PLAN

THESE PLANS ARE UNFINISHED
AND ARE NOT TO BE USED FOR
ANY TYPE OF CONSTRUCTION.

DESIGN FEATURES RELATING TO CONSTRUCTION OR
TO REGULATION AND CONTROL OF TRAFFIC MAY BE
SUBJECT TO CHANGE AS DEEMED NECESSARY BY
THE DEPARTMENT.

REVISED	FHWA REGION	STATE	FEDERAL AID PROJECT	STATE ROUTE	STATE PROJECT	SHEET NO.
	3	VA			U000-128-117, RW-201 C-501	9(2)

SYMBOL	ABBREVIATION	DESCRIPTION
— W —		WATERLINE
— X —	GV	GATE VALVE
— + —	FH	FIRE HYDRANT
• WM	WM	WATER METER
— O —	WMH	WATER MANHOLE
— S —		SANITARY SEWER LINE
— O —	SMH	SANITARY SEWER MANHOLE
▶		PLUG
•	C.O	CLEAN OUT
— [Hatched] —		CONCRETE ENCASEMENT OR CAP

