



**WELLS AVENUE WATERLINE
RELOCATION PROFILE**
(SEE PLAN SHEET 9(3))

**STA. 13+55
WELLS AVENUE WATERLINE
PROFILE**
(SEE PLAN SHEET 9(3))


DESIGN FEATURES RELATING TO CONSTRUCTION OR
TO REGULATION AND CONTROL OF TRAFFIC MAY BE
SUBJECT TO CHANGE AS DEEMED NECESSARY BY
THE DEPARTMENT.

REVISED	PHWA REGION	STATE	FEDERAL AID	STATE	SHEET NO.
	3	VA.		0000-128-117, RW-201 C-501	9(6)

THESE PLANS ARE UNFINISHED
AND ARE NOT TO BE USED FOR
ANY TYPE OF CONSTRUCTION.

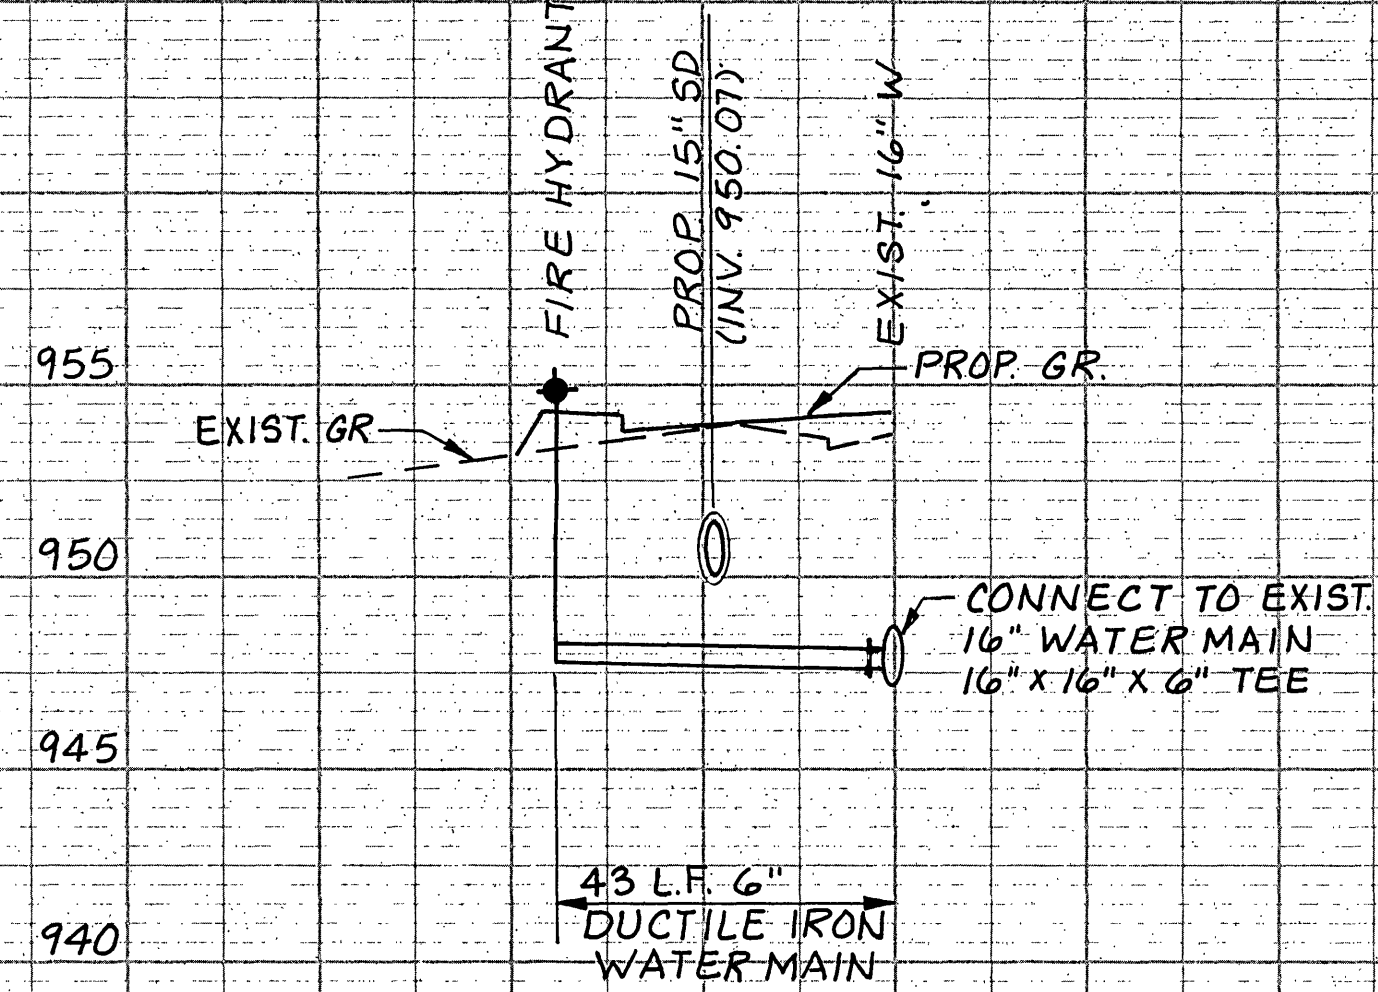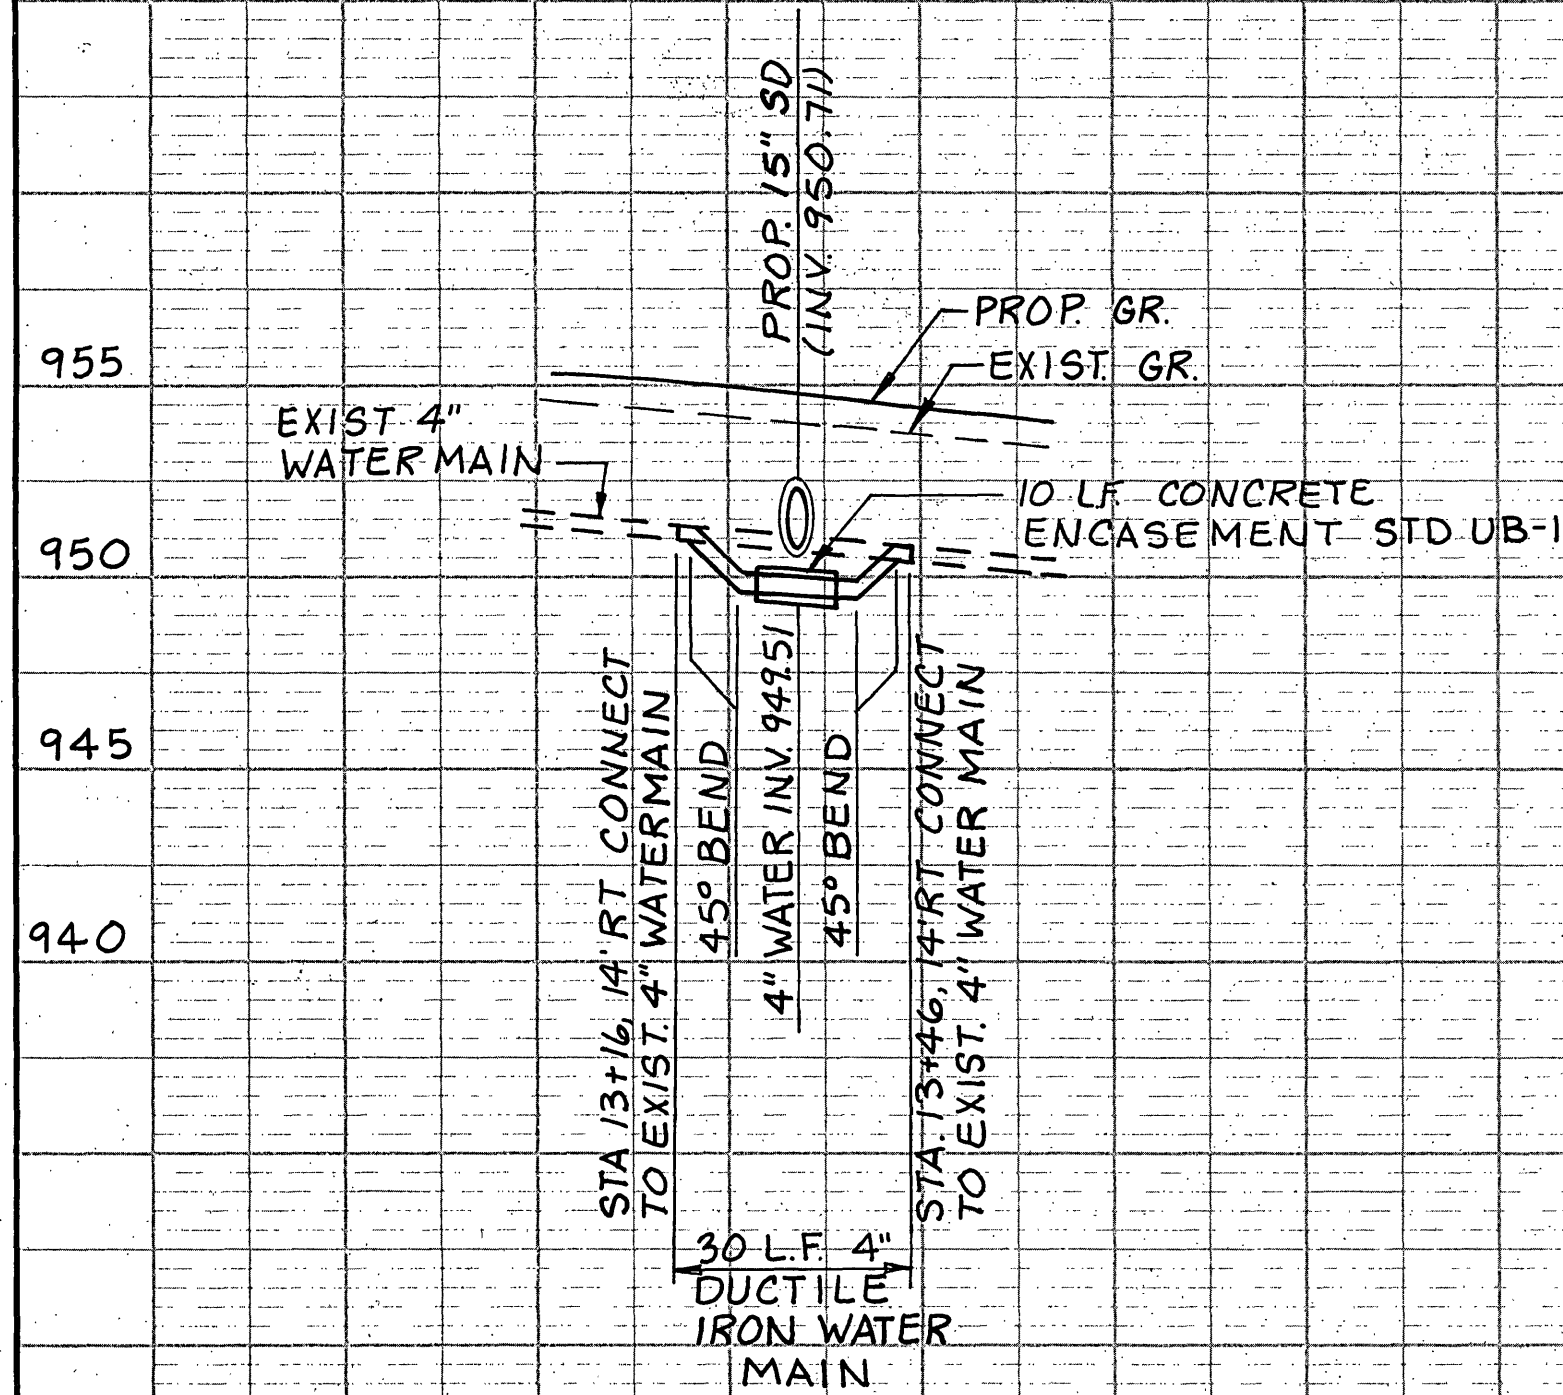

**WELLS AVENUE WATERLINE
RELOCATION PROFILE**
(SEE PLAN SHEET 9(5))

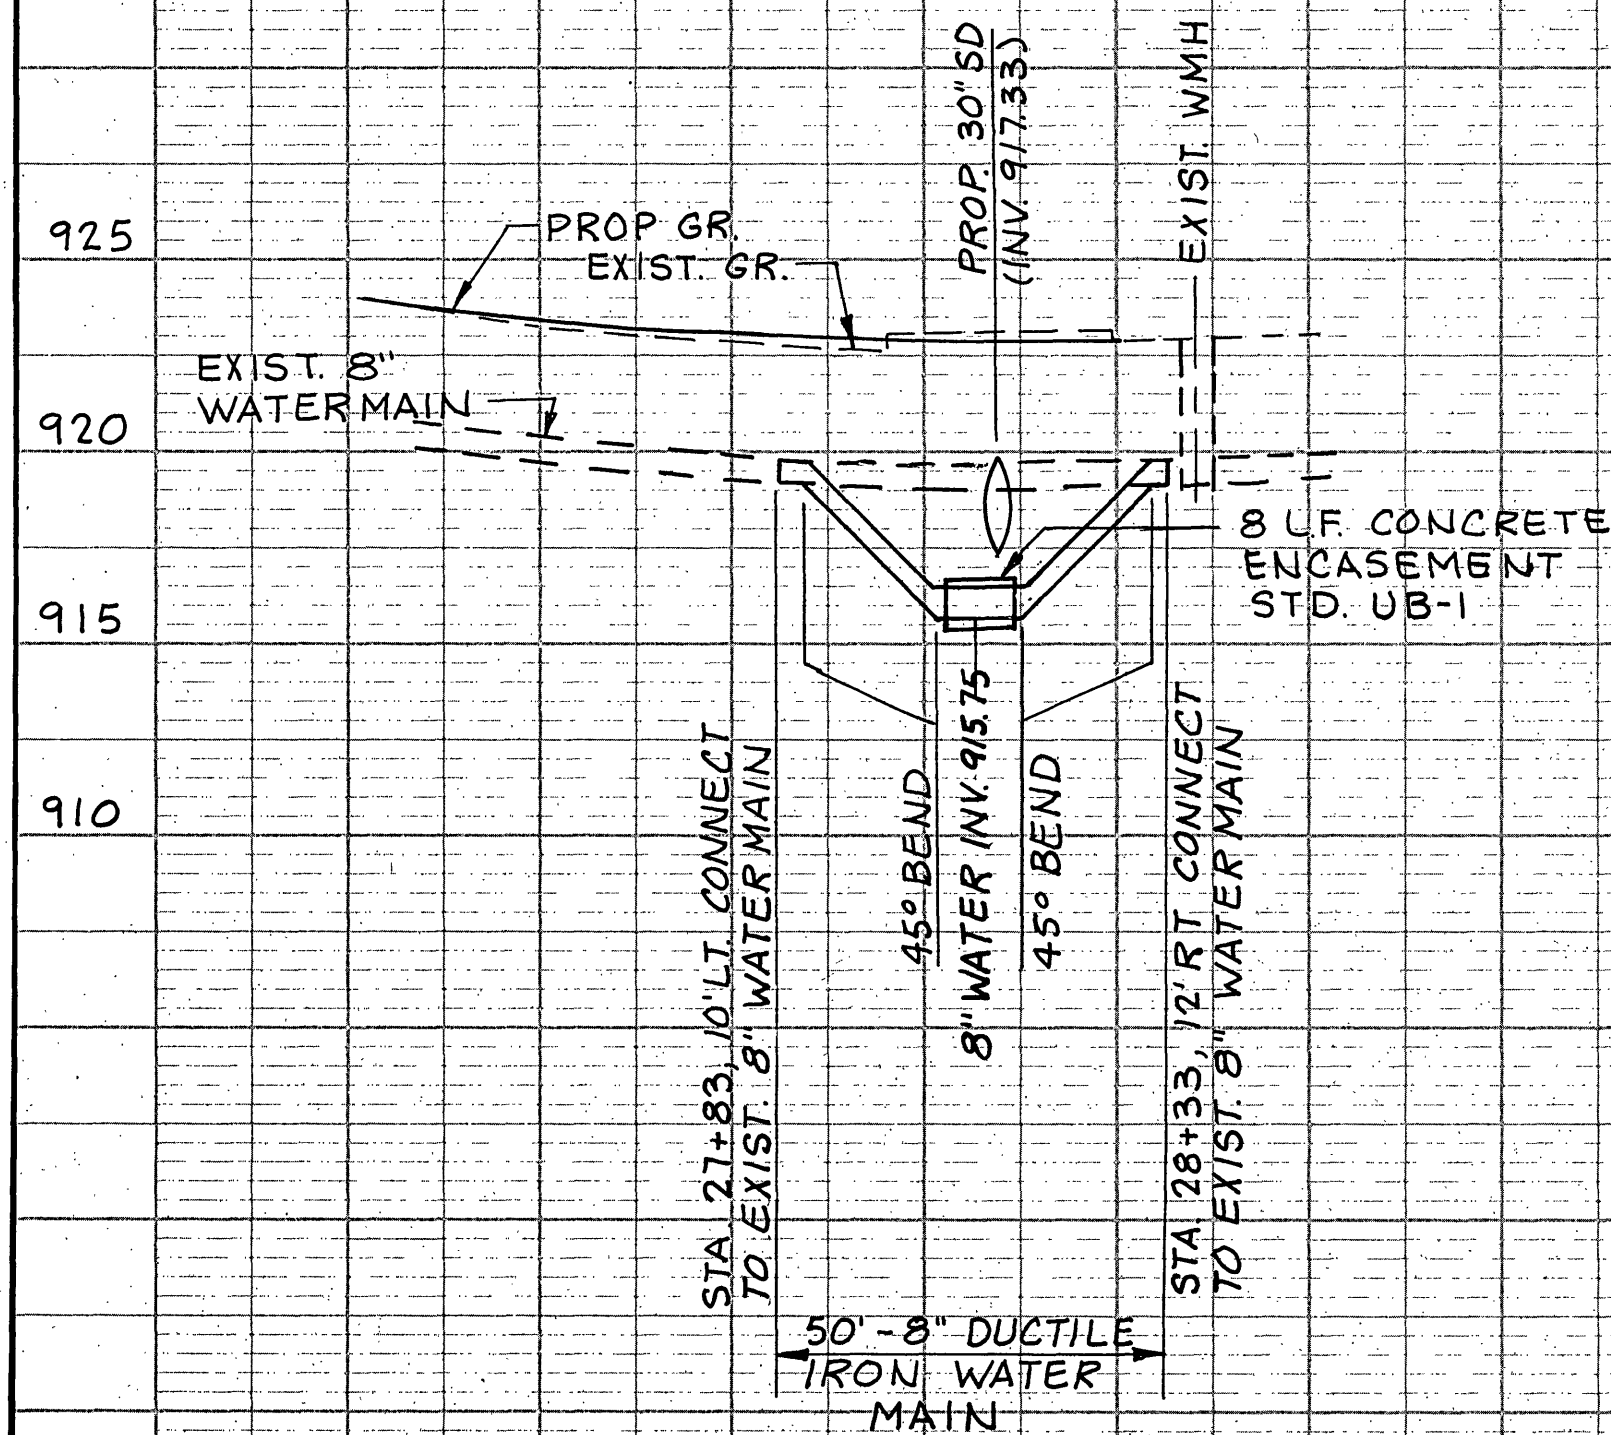

DATE	BY	DATE	BY

VDOT No. 6014