


NOTES:

1. SANITARY SEWER TAP TO EXISTING MANHOLE TO BE PERFORMED BY THE WESTERN VIRGINIA WATER AUTHORITY UTILITY DEPARTMENT. CONTRACTOR SHALL BE RESPONSIBLE FOR EXCAVATION AND SHORING PER OSHA REGULATIONS. CONTRACTOR SHALL PROVIDE CENTERMARK FOR TAPPING. CONTRACTOR TO CONTACT JAMIE MORRIS AT 853-1588 FOR TAP LETTER. CONTRACTOR SHALL CONTACT CHUCK CLARK ENGINEERING COORDINATOR AT 853-5698 48 HOURS PRIOR TO CONSTRUCTION TO COORDINATE INSPECTION OF WORK.

2. ALL CONSTRUCTION SHALL CONFORM WITH THE WESTERN VIRGINIA WATER AUTHORITY STANDARDS FOR SEWER DESIGN AND CONSTRUCTION, DATED MARCH 01, 2006.
3. IT IS THE CONTRACTOR'S RESPONSIBILITY TO MEET COMPLIANCE REQUIREMENTS WITH 59.1-406, ET. SEQ. OF THE CODE OF VIRGINIA (OVERHEAD HIGH VOLTAGE LINES SAFETY ACT).
4. THE BOUNDARY AND TOPOGRAPHIC INFORMATION AS SHOWN ON THIS DRAWING IS TAKEN FROM A CURRENT FIELD SURVEY.
5. LOCATIONS OF EXISTING UTILITIES ARE APPROXIMATE. CONTRACTOR SHALL VERIFY LOCATIONS PRIOR TO CONSTRUCTION.
6. INVERT OF PIPE INTO MANHOLE X1 SHALL BE AT OR ABOVE THE ELEVATION OF THE EXISTING BENCH.

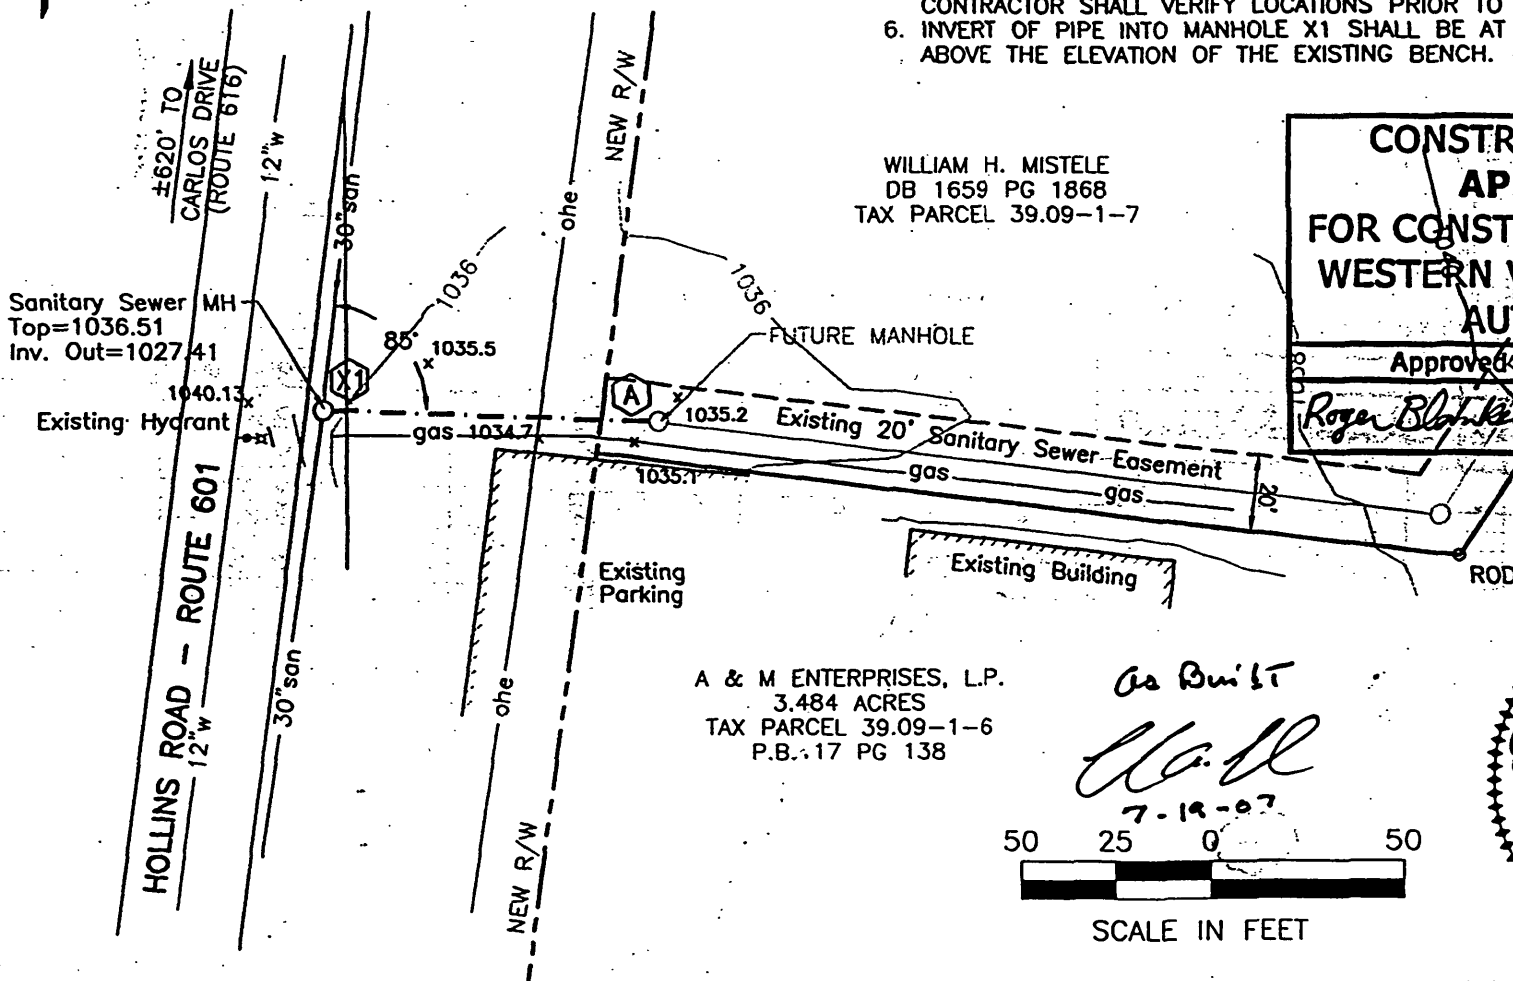


**CONSTRUCTION PLAN
APPROVED**
FOR CONSTRUCTION BY THE
WESTERN VIRGINIA WATER
AUTHORITY

Approved By:	Date:
Roger Blankenship	5/14/06

COMMONWEALTH OF VIRGINIA
Clayton C. Hodges
No. 34078
28 APR 2006
PROFESSIONAL ENGINEER

Altizer, Hodges, & Varney, Inc. - Consulting Engineers & Surveyors 20 Midway Plaza Drive, Suite 200, Christiansburg, VA 24073 Phone: 540-382-9410, Fax: 540-382-9492 Email: ahv@ahv-inc.com Webpage: www.ahv-inc.com	DATE : 28 APR 2006 SCALE : AS SHOWN DESIGNED: CCH PROJECT : 2004095	SANITARY SEWER EXTENSION TOM'S CREEK INVESTORS, L.C. ROANOKE COUNTY, VIRGINIA
---	--	--

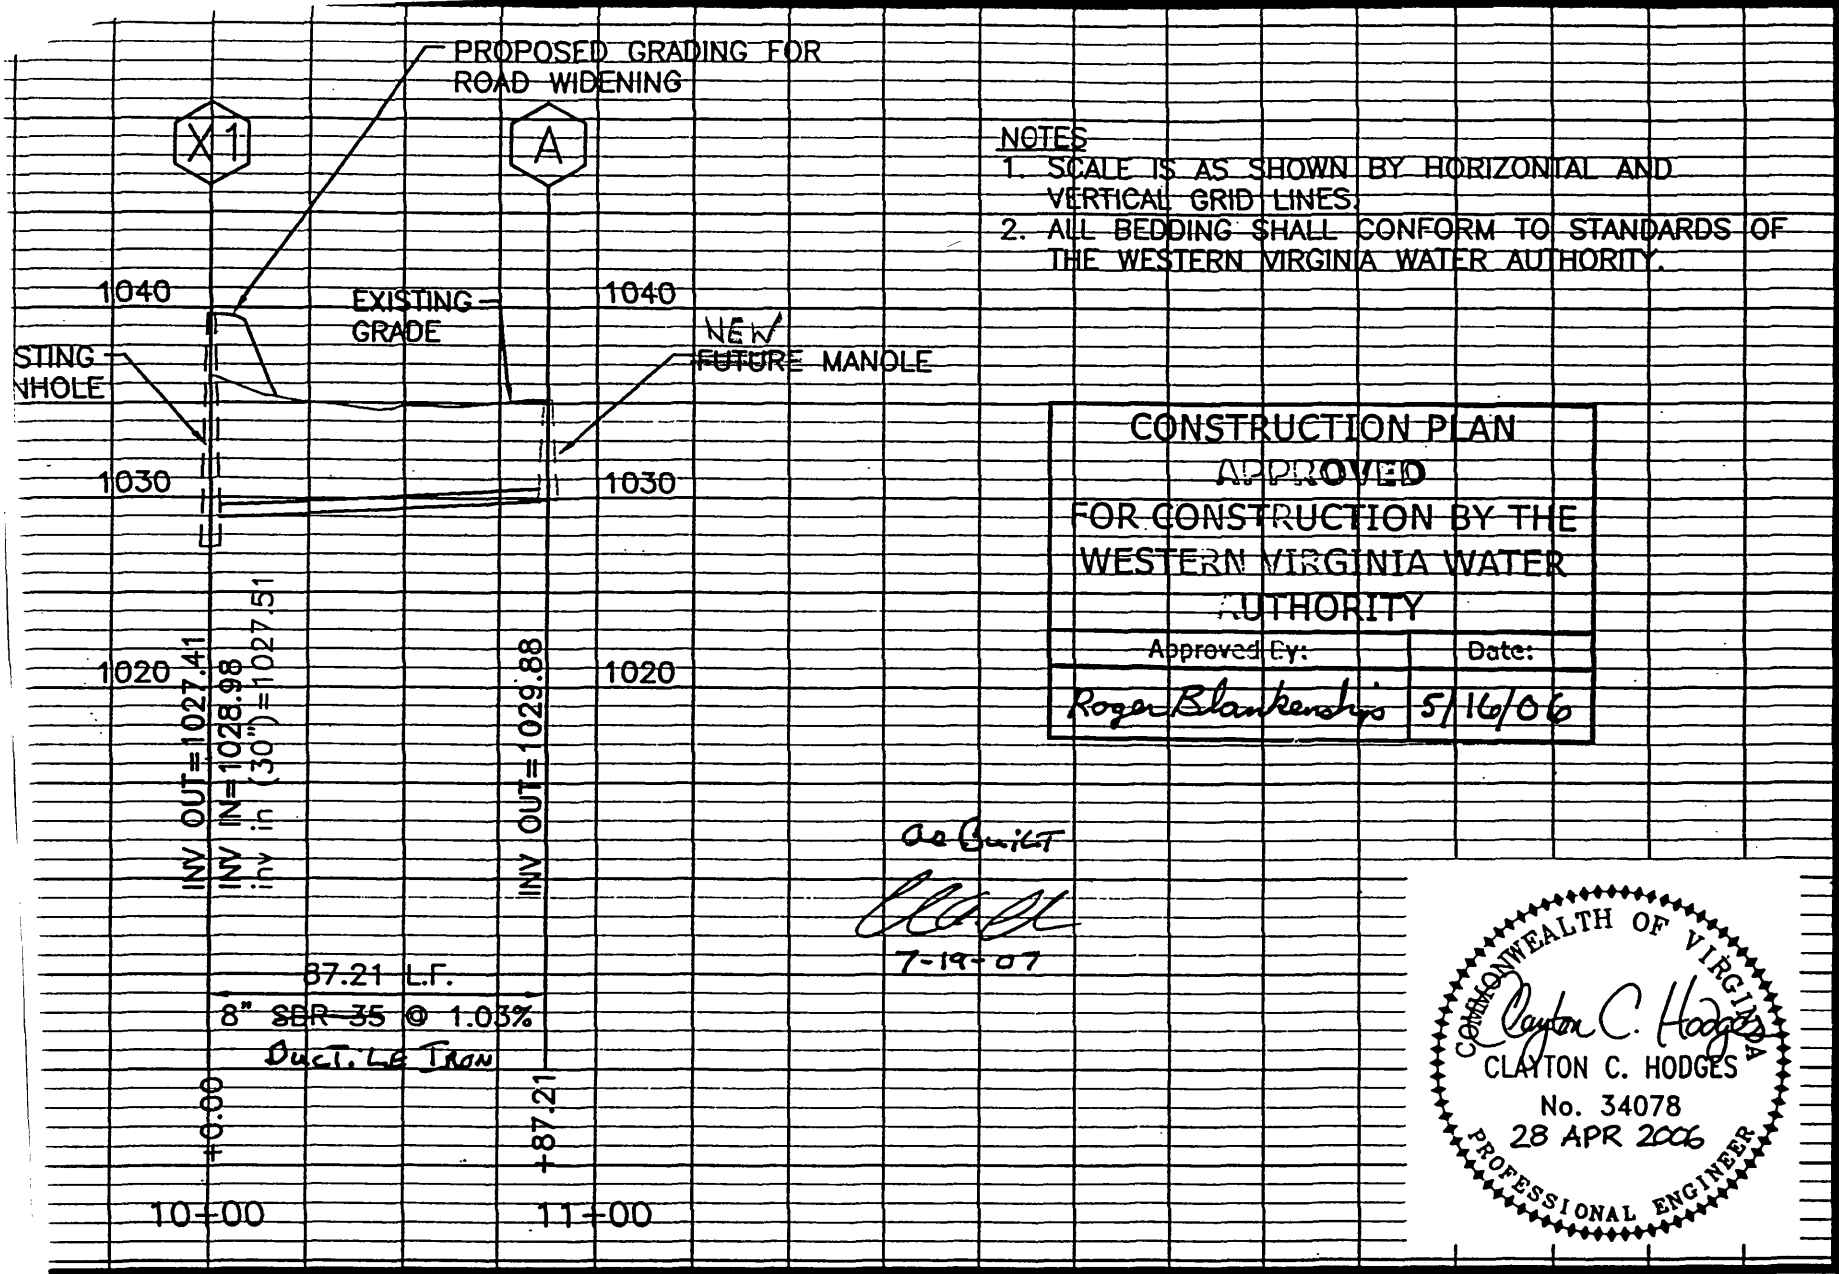

**CONSTRUCTION PLAN
APPROVED**
FOR CONSTRUCTION BY THE
WESTERN VIRGINIA WATER
AUTHORITY

Approved By:	Date:
Roger Blankenship	5/16/06

COMMONWEALTH OF VIRGINIA
Clayton C. Hodges
No. 34078
28 APR 2006
PROFESSIONAL ENGINEER

Altizer, Hodges, & Varney, Inc. - Consulting Engineers & Surveyors 20 Midway Plaza Drive, Suite 200, Christiansburg, VA 24073 Phone: 540-382-9410, Fax: 540-382-9492 Email: ahv@ahv-inc.com Webpage: www.ahv-inc.com	DATE : 28 APR 2006 SCALE : AS SHOWN DESIGNED: CCH PROJECT : 2004095	SANITARY SEWER PROFILE TOM'S CREEK INVESTORS, L.C. ROANOKE COUNTY, VIRGINIA
---	--	--

Drawing Name is 2004095-Sewer Lateral.dwg