
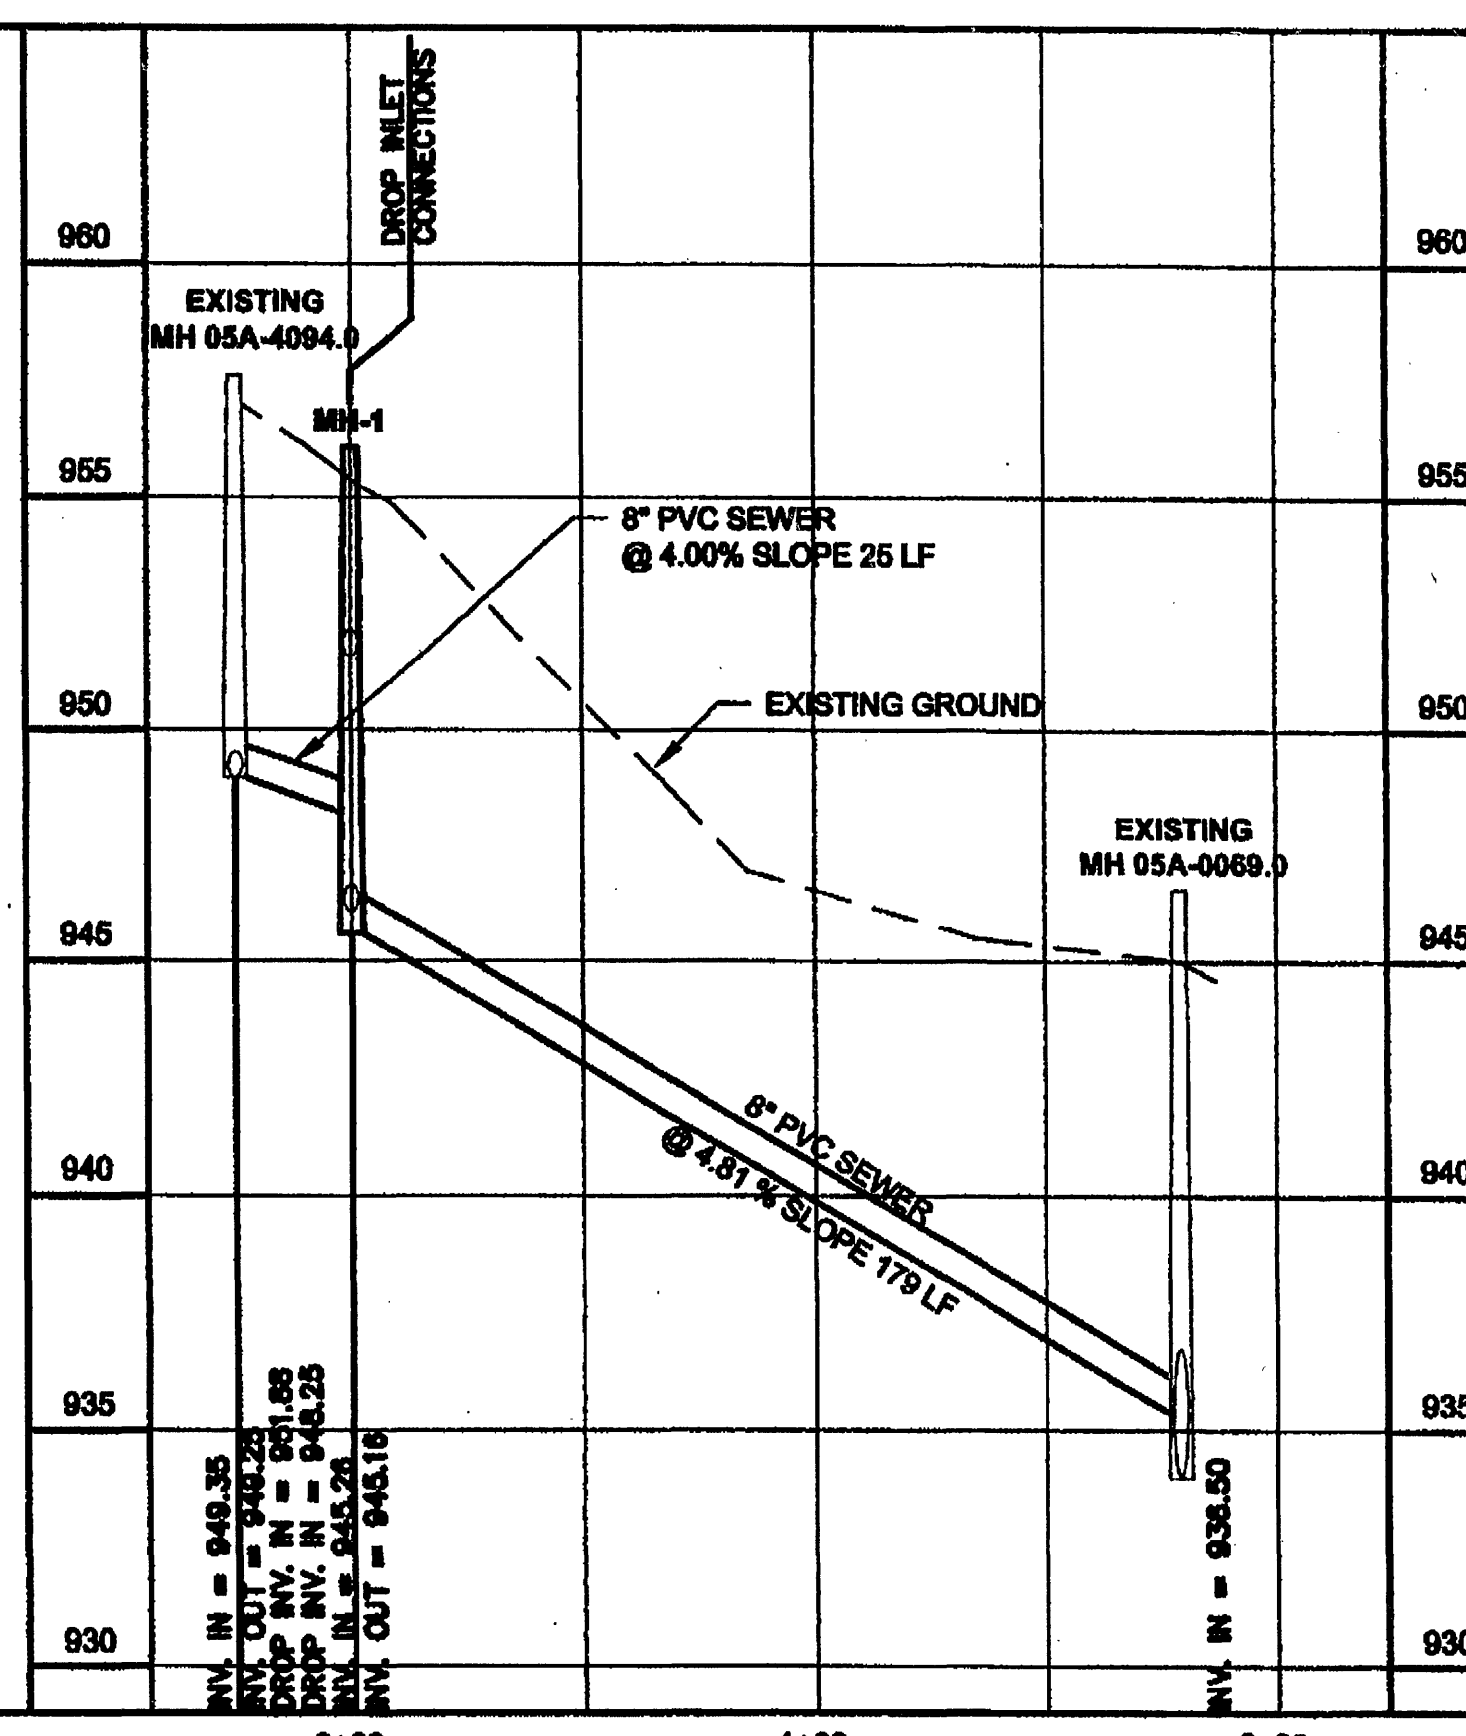
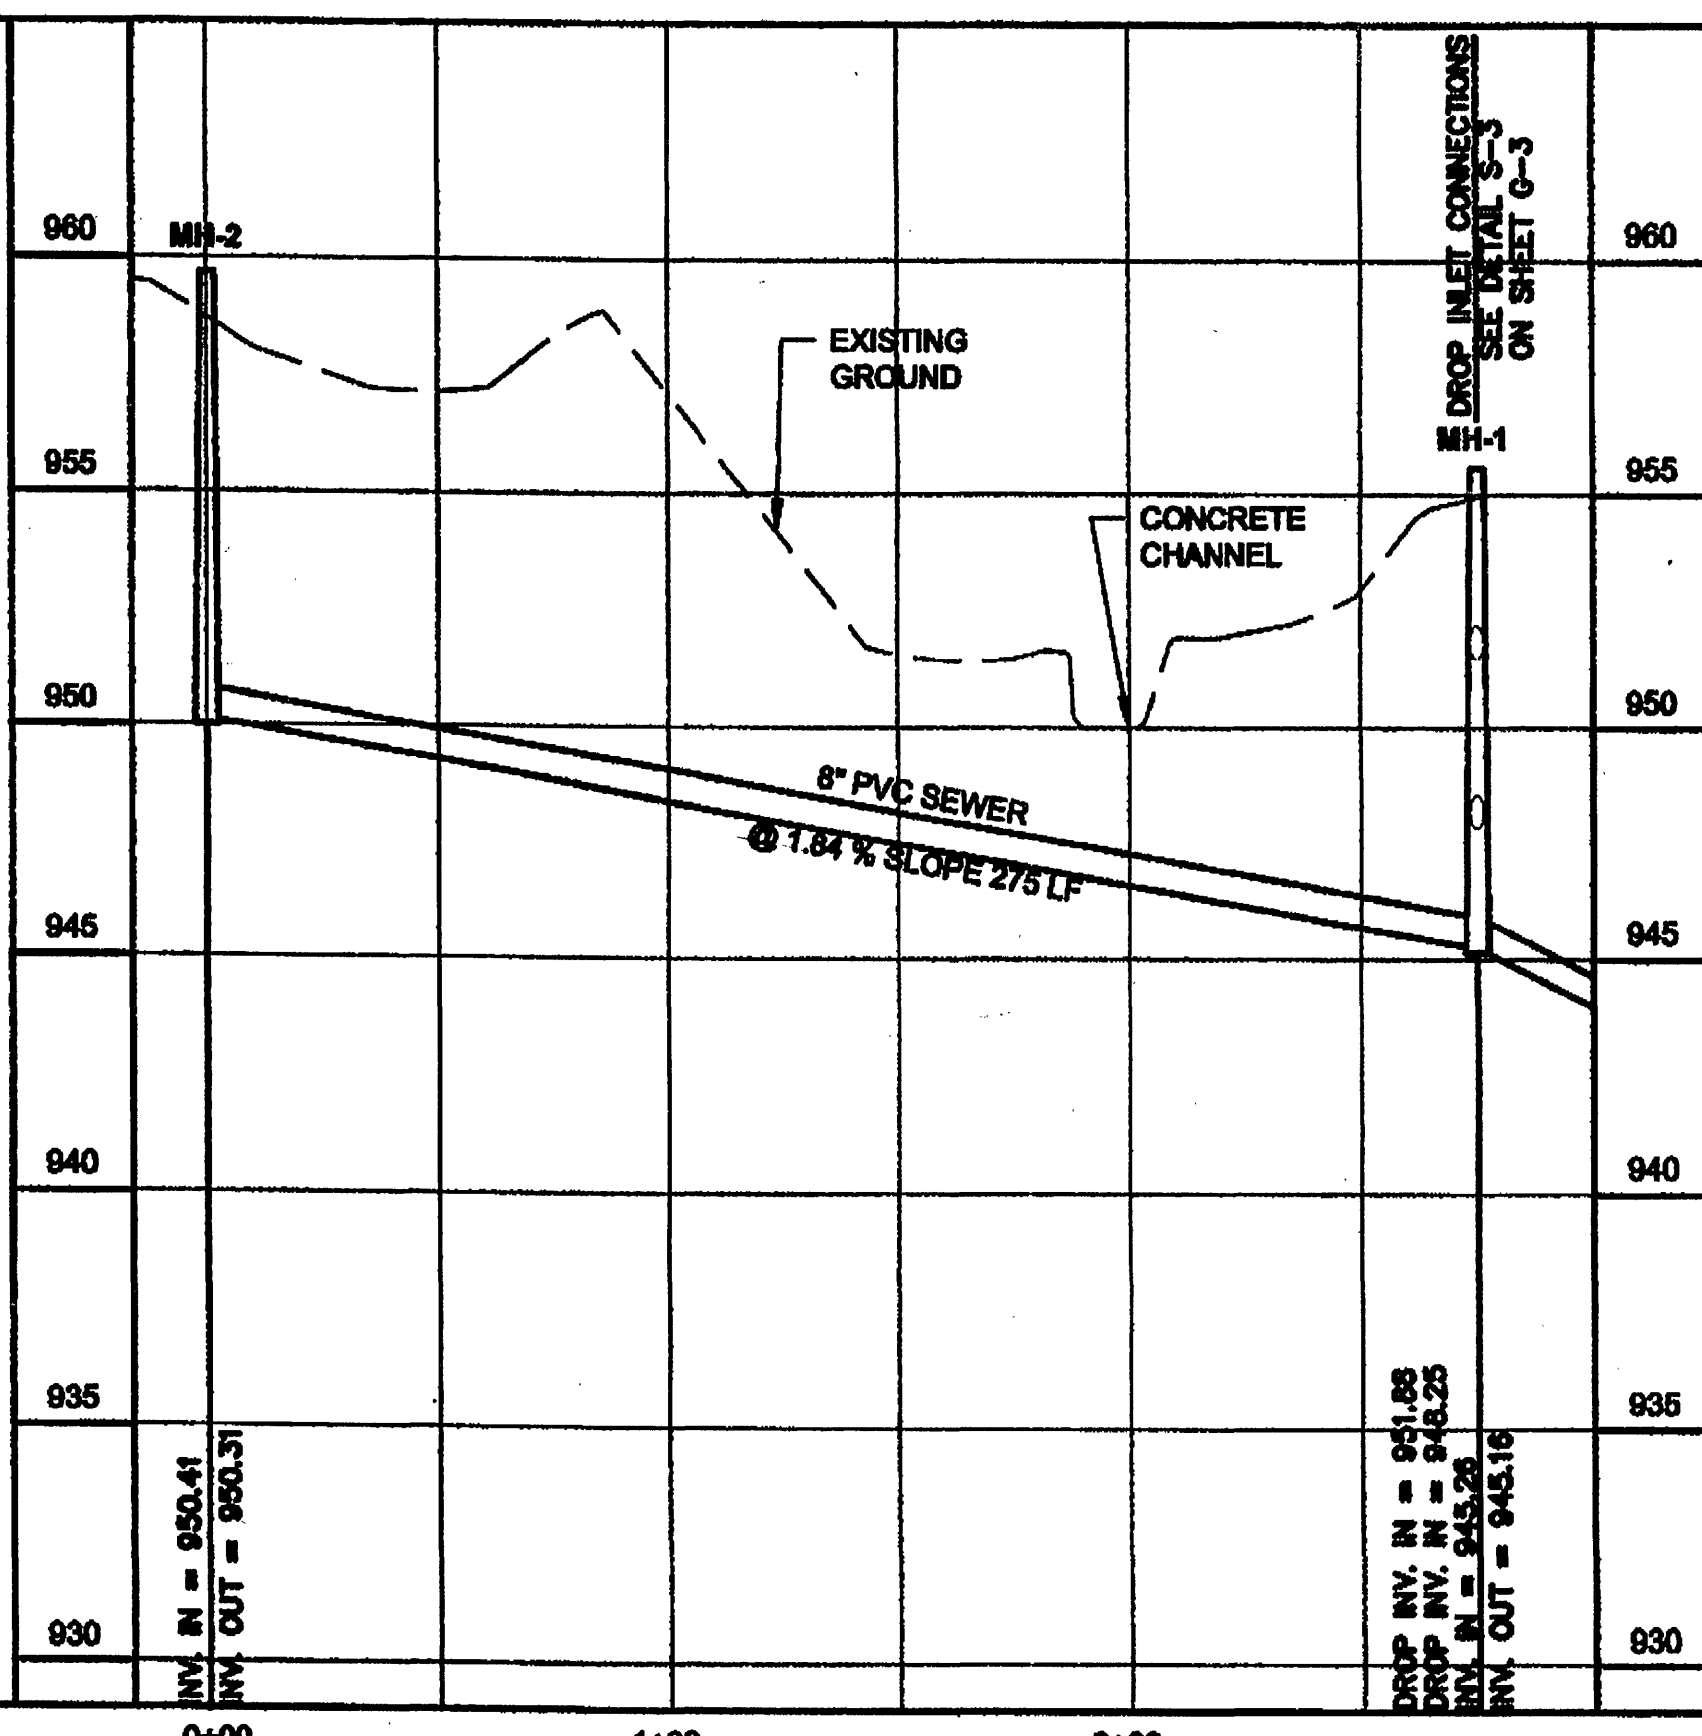
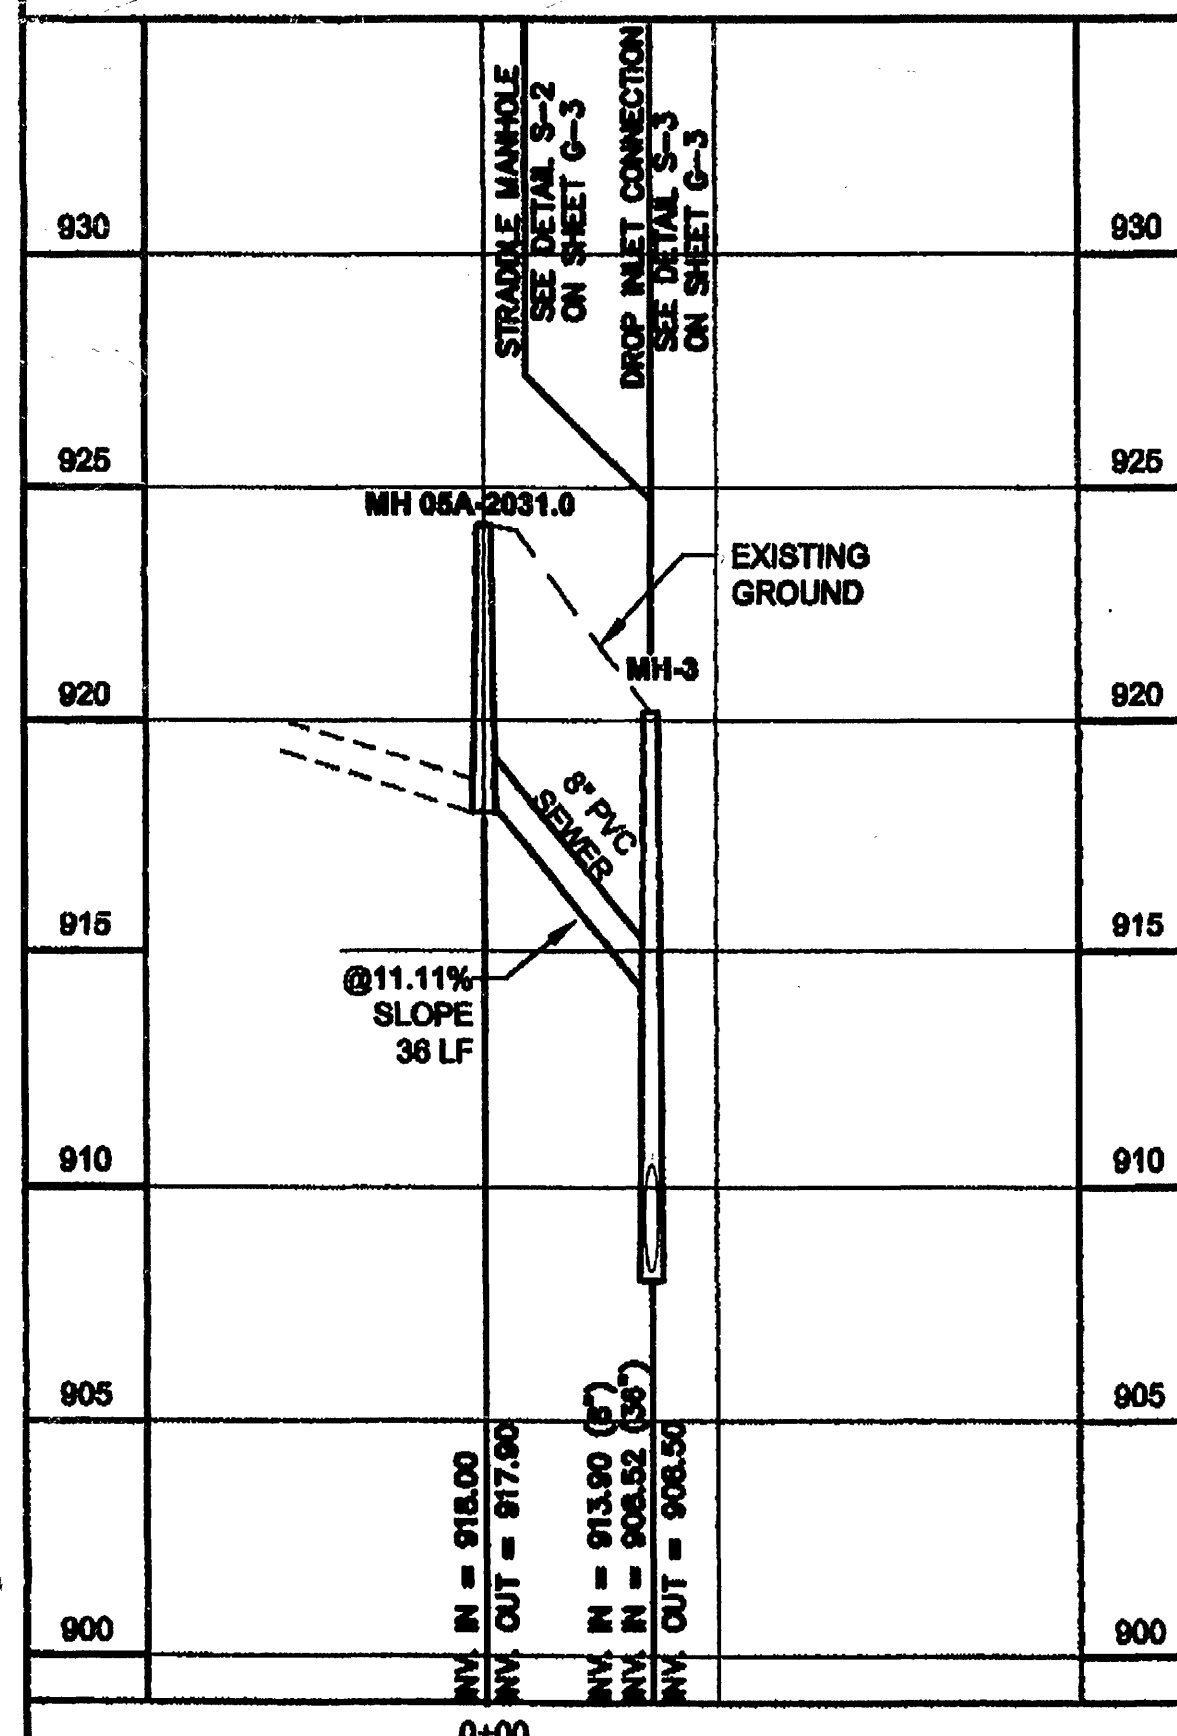


MANHOLE NUMBER	REQUIRED REHABILITATION/REPLACEMENT
MH 05A-2037.0	NO WORK REQUIRED
MH 05A-2038.0	NO WORK REQUIRED
MH 05A-2039.0	NO WORK REQUIRED
MH 05A-2040.0	NO WORK REQUIRED
MH 05A-2041.0	NO WORK REQUIRED
MH 05A-2042.0	NO WORK REQUIRED
MH 05A-2043.0	NO WORK REQUIRED
MH 05A-2044.0	NO WORK REQUIRED
MH 05A-2045.0	NO WORK REQUIRED
MH 05A-0068.0	WATERTIGHT FRAME AND COVER (STANDARD COVER)

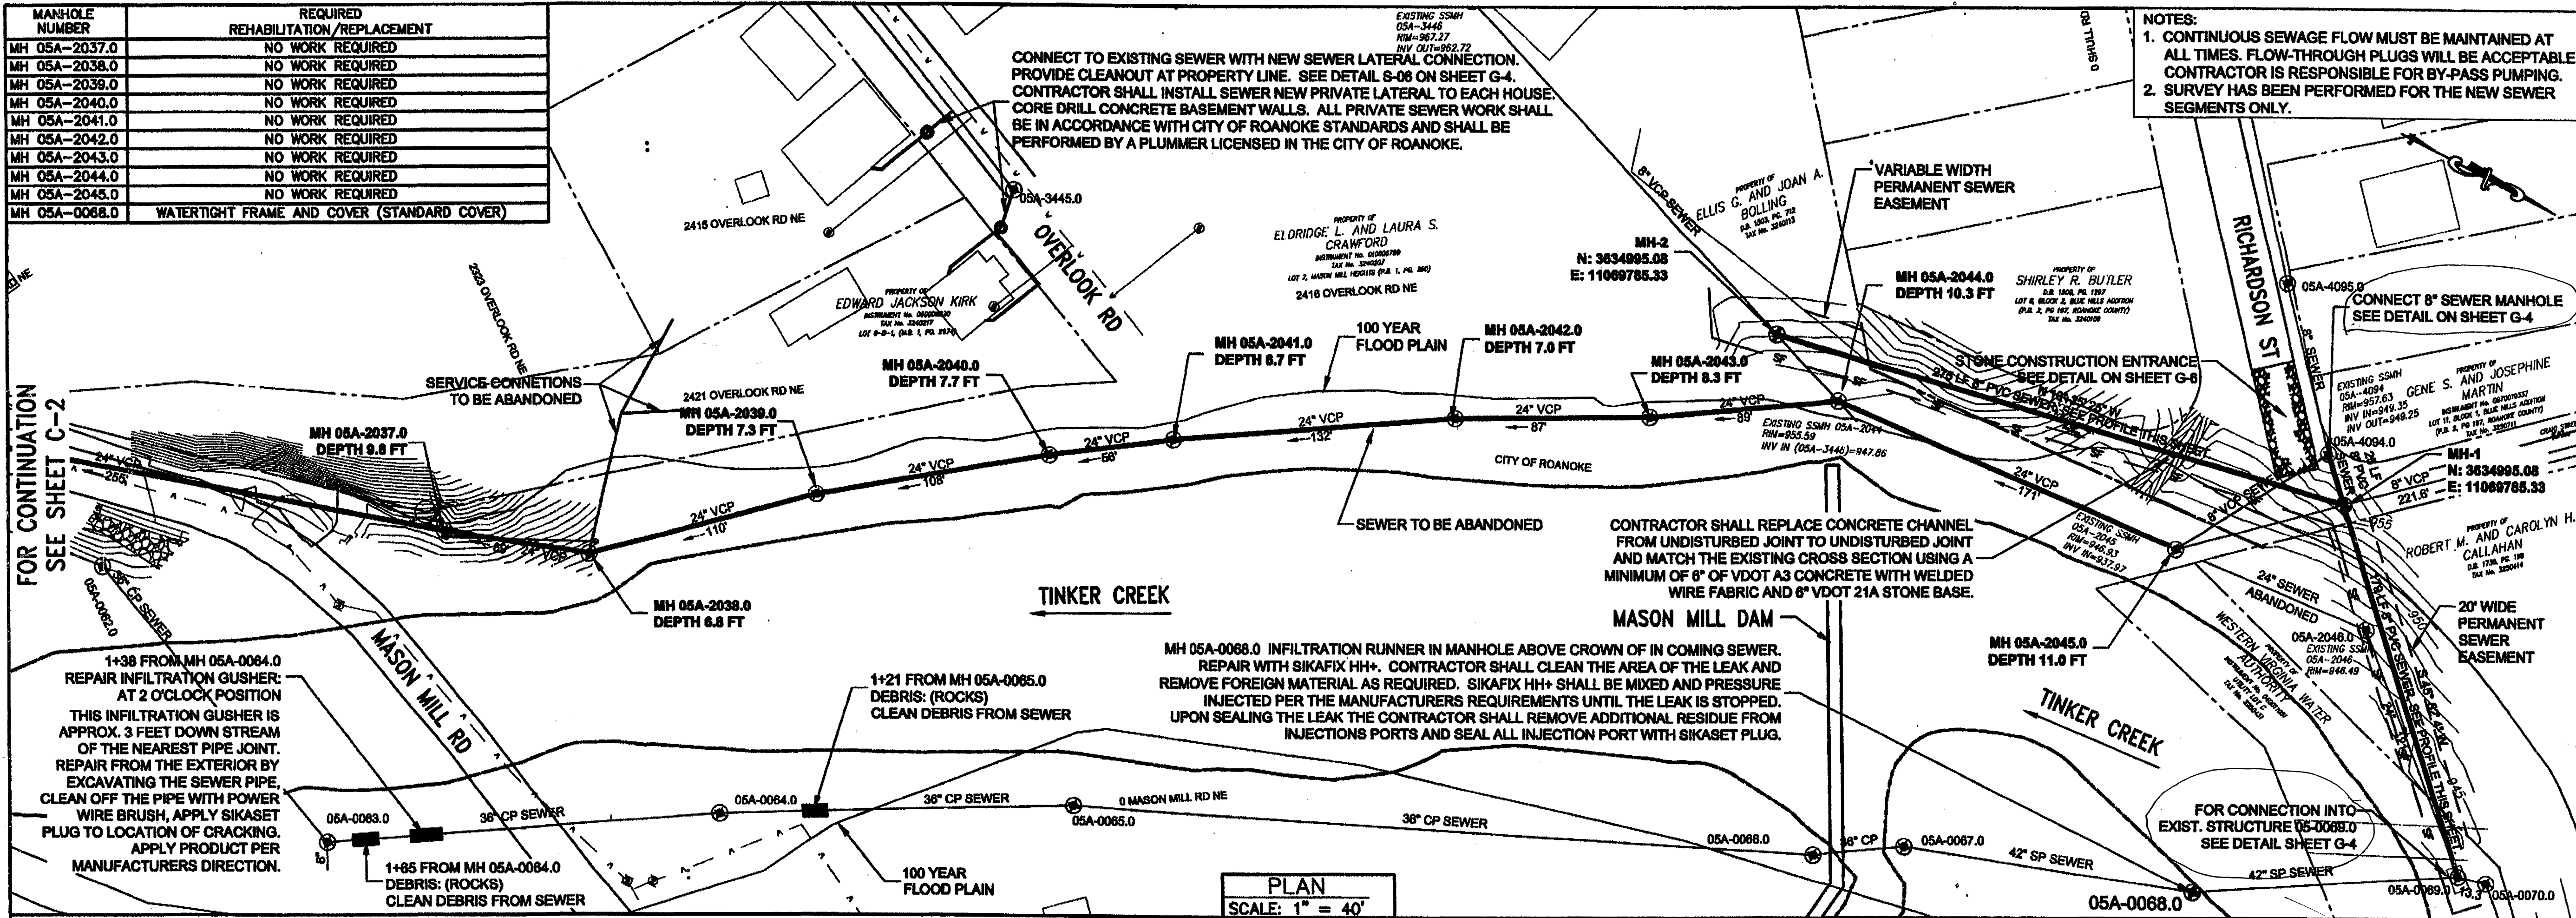

PROFILE (FOR PLAN VIEW SEE SHEET C-2)

SCALE: 1" = 4' V
1" = 40' H

PROFILE

SCALE: 1" = 4' V
1" = 40' H


PROFILE

SCALE: 1" = 4' V
1" = 40' H

URS

4905 DICKENS ROAD, SUITE 106
RICHMOND, VIRGINIA 23230
(804)965-9000 www.urscorp.com

WESTERN VIRGINIA
WATER AUTHORITY
HOLLINS ROAD EASEMENT AND MASON MILL ROAD
SEWER REHABILITATION
MASON MILL ROAD EASEMENT

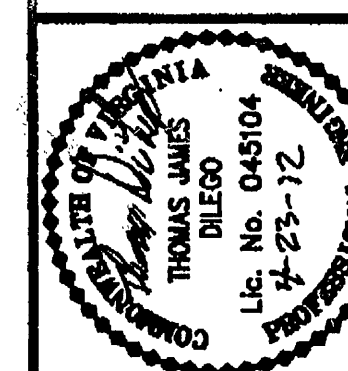

DATE: APRIL 2012
JOB NO.: 11658086
LEAD ENGINEER: tjd
DRAWN BY: mjl
CHECKED: tkf
REVISION:

C-3

SHEET 9 OF 11