


PROJECT LOCATION MAP

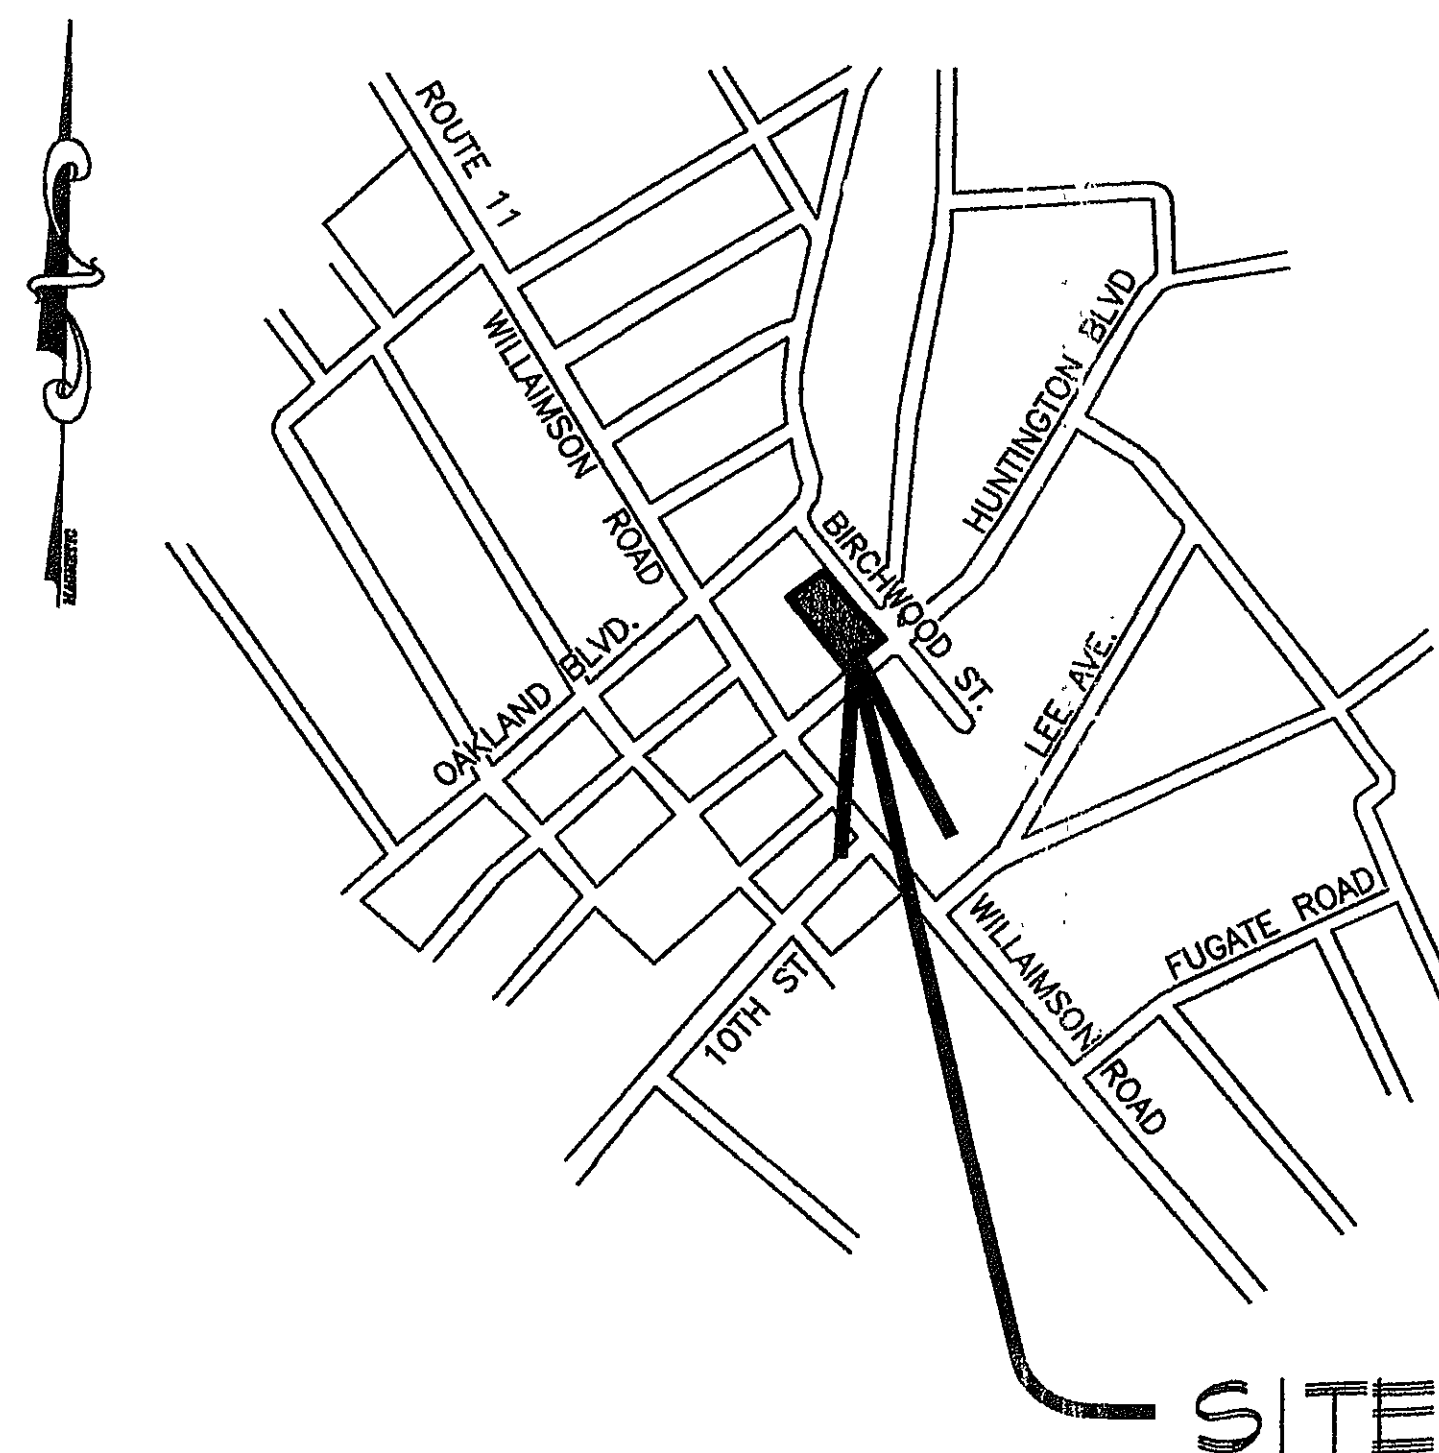

SITE

NOTICE: ALL LANDOWNERS, DEVELOPERS AND CONTRACTORS

FAILURE TO COMPLY WITH CONSTRUCTION PROCEDURE REQUIREMENTS LISTED BELOW MAY RESULT IN THE COSTLY REMOVAL OF STRUCTURES, TIME DELAYS OR THE ISSUANCE OF A STOP WORK ORDER.

CONSTRUCTION PROCEDURE REQUIREMENTS

- RIGHT-OF-WAY EXCAVATION PERMIT- PRIOR TO THE COMMENCEMENT OF ANY DIGGING, ALTERATION OR CONSTRUCTION WITHIN THE PUBLIC RIGHT-OF-WAY (STREETS, ALLEYS, PUBLIC EASEMENTS), A RIGHT-OF-WAY EXCAVATION PERMIT SHALL BE APPLIED FOR AND OBTAINED BY THE CONTRACTOR FROM THE CITY OF ROANOKE.
- LAND DISTURBANCE PERMIT - AN APPROVED EROSION AND SEDIMENT CONTROL PLAN FOR ANY BORROW/FILL SITES ASSOCIATED WITH THE PROJECT MUST BE SUBMITTED PRIOR TO THE ISSUANCE OF A LAND DISTURBANCE PERMIT.
- PLANS AND PERMITS - A COPY OF THE PLANS AS APPROVED BY THE CITY (SIGNED BY THE PROPER CITY OFFICIALS) AND ALL PERMITS ISSUED BY THE CITY SHALL BE AVAILABLE AT THE CONSTRUCTION SITE AT ALL TIMES OF ONGOING CONSTRUCTION.
- LOCATION OF UTILITIES - THE CONTRACTOR SHALL VERIFY THE LOCATION OF ALL EXISTING UTILITIES PRIOR TO THE COMMENCEMENT OF ANY CONSTRUCTION.
- CONSTRUCTION ENTRANCE - THE CONTRACTOR SHALL INSTALL AN ADEQUATE CONSTRUCTION ENTRANCE FOR ALL CONSTRUCTION RELATED EGRESS FROM THE SITE. SIZE AND COMPOSITION OF CONSTRUCTION ENTRANCE SHALL BE AS SHOWN ON THE PLANS.
- STREETS TO REMAIN CLEAN - IT SHALL BE THE RESPONSIBILITY OF THE CONTRACTOR TO INSURE THAT THE PUBLIC STREET ADJACENT TO THE CONSTRUCTION ENTRANCE REMAINS FREE OF MUD, DIRT, DUST, AND/OR ANY TYPE OF CONSTRUCTION MATERIALS OR LITTER AT ALL TIMES.
- BARRICADES/DITCHES - THE CONTRACTOR SHALL MAINTAIN THE INTEGRITY OF ALL EXCAVATED DITCHES AND SHALL FURNISH AND ENSURE THAT ALL BARRICADES PROPER AND NECESSARY FOR THE SAFETY OF THE PUBLIC ARE IN PLACE.
- SEWER AND PAVEMENT REPLACEMENT - CONSTRUCTION OF SANITARY SEWERS AND THE REPLACEMENT OF PAVEMENT SHALL BE IN ACCORDANCE WITH APPROVED STANDARDS AND SPECIFICATIONS OF THE CITY OF ROANOKE AND THE WESTERN VIRGINIA WATER AUTHORITY.
- APPROVED PLANS/CONSTRUCTION CHANGES - ANY CHANGE OR VARIATION FROM CONSTRUCTION DESIGN AS SHOWN ON THE OFFICIALLY APPROVED PLANS SHALL BE APPROVED BY THE EROSION AND SEDIMENT CONTROL AGENT PRIOR TO SAID CHANGES OR VARIATION IN CONSTRUCTION BEING MADE.
- FINAL ACCEPTANCE/CITY - THE OWNER OR DEVELOPER SHALL FURNISH THE CITY OF ROANOKE'S PLANNING BUILDING AND DEVELOPMENT DEPARTMENT WITH A FINAL CORRECT SET OF AS-BUILT PLANS PRIOR TO FINAL ACCEPTANCE BY THE CITY.

PROJECT NAME

ADDITIONS & RENOVATIONS FOR HOLY TRINITY GREEK ORTHODOX CHURCH

INDEX OF SHEETS

SHEET INDEX

- COVER: COVER SHEET
 SP-1: EXISTING SITE CONDITIONS & SITE DEMOLITION PLAN
 SP-2: SITE DEVELOPMENT PLAN
 SP-3: SITE UTILITY PLAN
 SP-4: SITE DETAILS AND EROSION & SEDIMENT CONTROL NARRATIVE

HAA	DESCRIPTION:	DATE
REVISION BY	REVISIONS PER ROANOKE CITY AND WWA REVIEW COMMENTS	7/16/07
REVISION BY	DESCRIPTION:	DATE

SITE DATA

TAX NO. 3170114
 ADDRESS: 30 HUNTINGTON BLVD. NE
 TOTAL PROPERTY AREA = 1.657 ACRES
 PROPERTY ZONING: IN
 LEGAL DESCRIPTION: LOT PT 11 &12, BLK 1 HUNTINGTON BLVD.

ENGINEERS

HUGHES ASSOCIATES ARCHITECTS
 656 ELM AVENUE, S.W.
 P.O. BOX 1034
 ROANOKE, VIRGINIA 24005
 (540) 342-4002 TEL.
 (540) 342-2060 FAX
 CONTACT: MIKE WOOLWINE

RECEIVED
 JUL 17 2007
 CITY OF ROANOKE
 PLANNING BUILDING AND DEVELOPMENT

Received
 WWA - Engineering
 JUL 19 2007

DATE: FEB 19, 2007
 JULY 16, 2007
 REVISIONS


HUGHES
 ASSOCIATES
 ARCHITECTS
 Architecture • Planning • Consulting

656 ELM AVENUE, S.W.
 P.O. BOX 1034
 ROANOKE, VIRGINIA 24005-1034

TEL (540) 342-4002
 FAX (540) 342-2060
 www.HughesArchitects.com

ADDITIONS & RENOVATIONS FOR
 HOLY TRINITY
 GREEK ORTHODOX CHURCH
 Roanoke, VA
 Huntington Blvd. NE

COVER
 SHEET

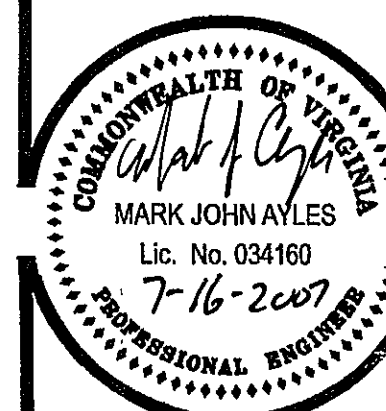

COMMISSION No.
 06001
 SHEET
 COVER

No. 1 OF 5
 COPYRIGHT 2007
 HUGHES ASSOCIATES ARCHITECTS
 A PROFESSIONAL CORPORATION