

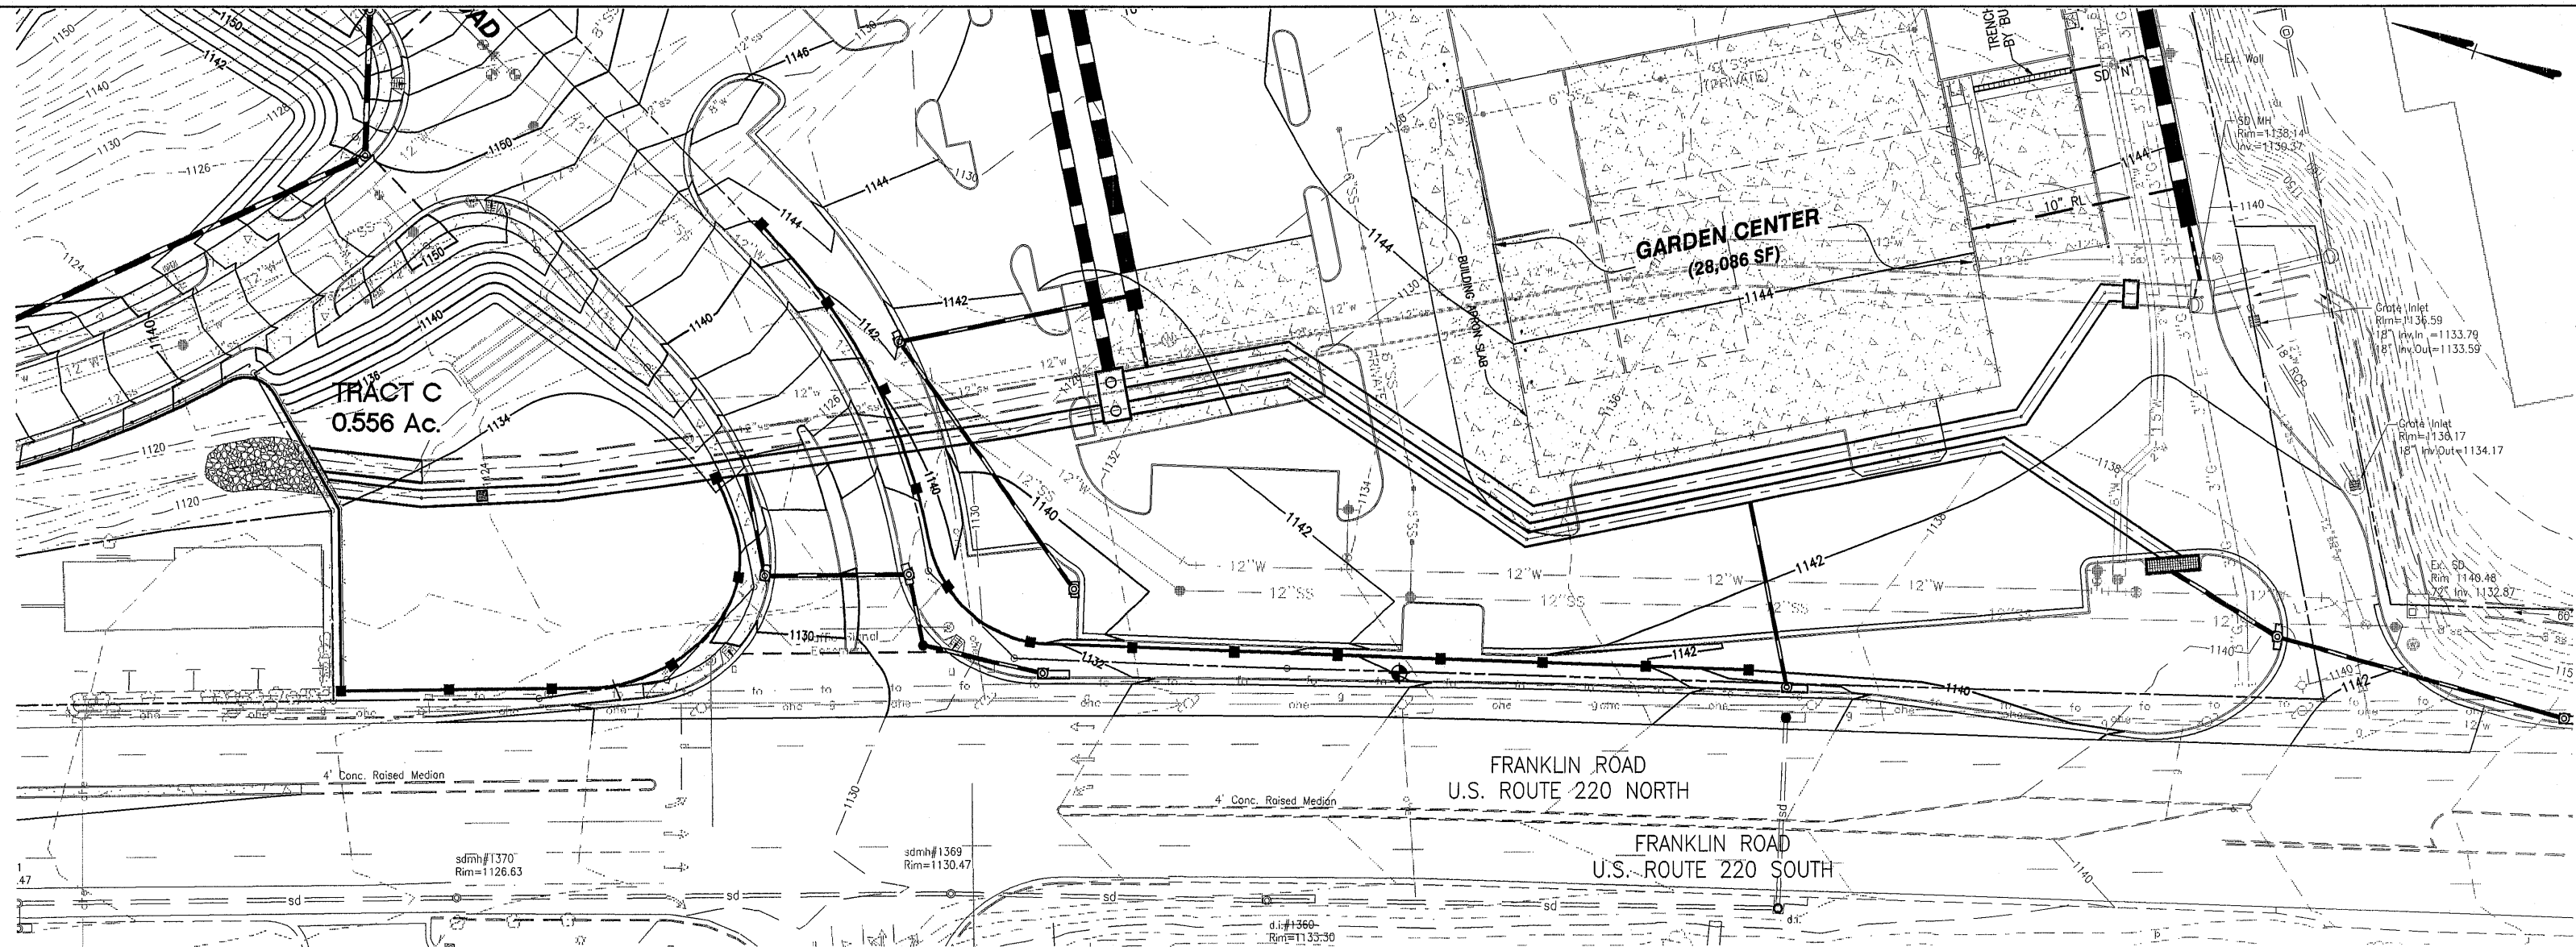
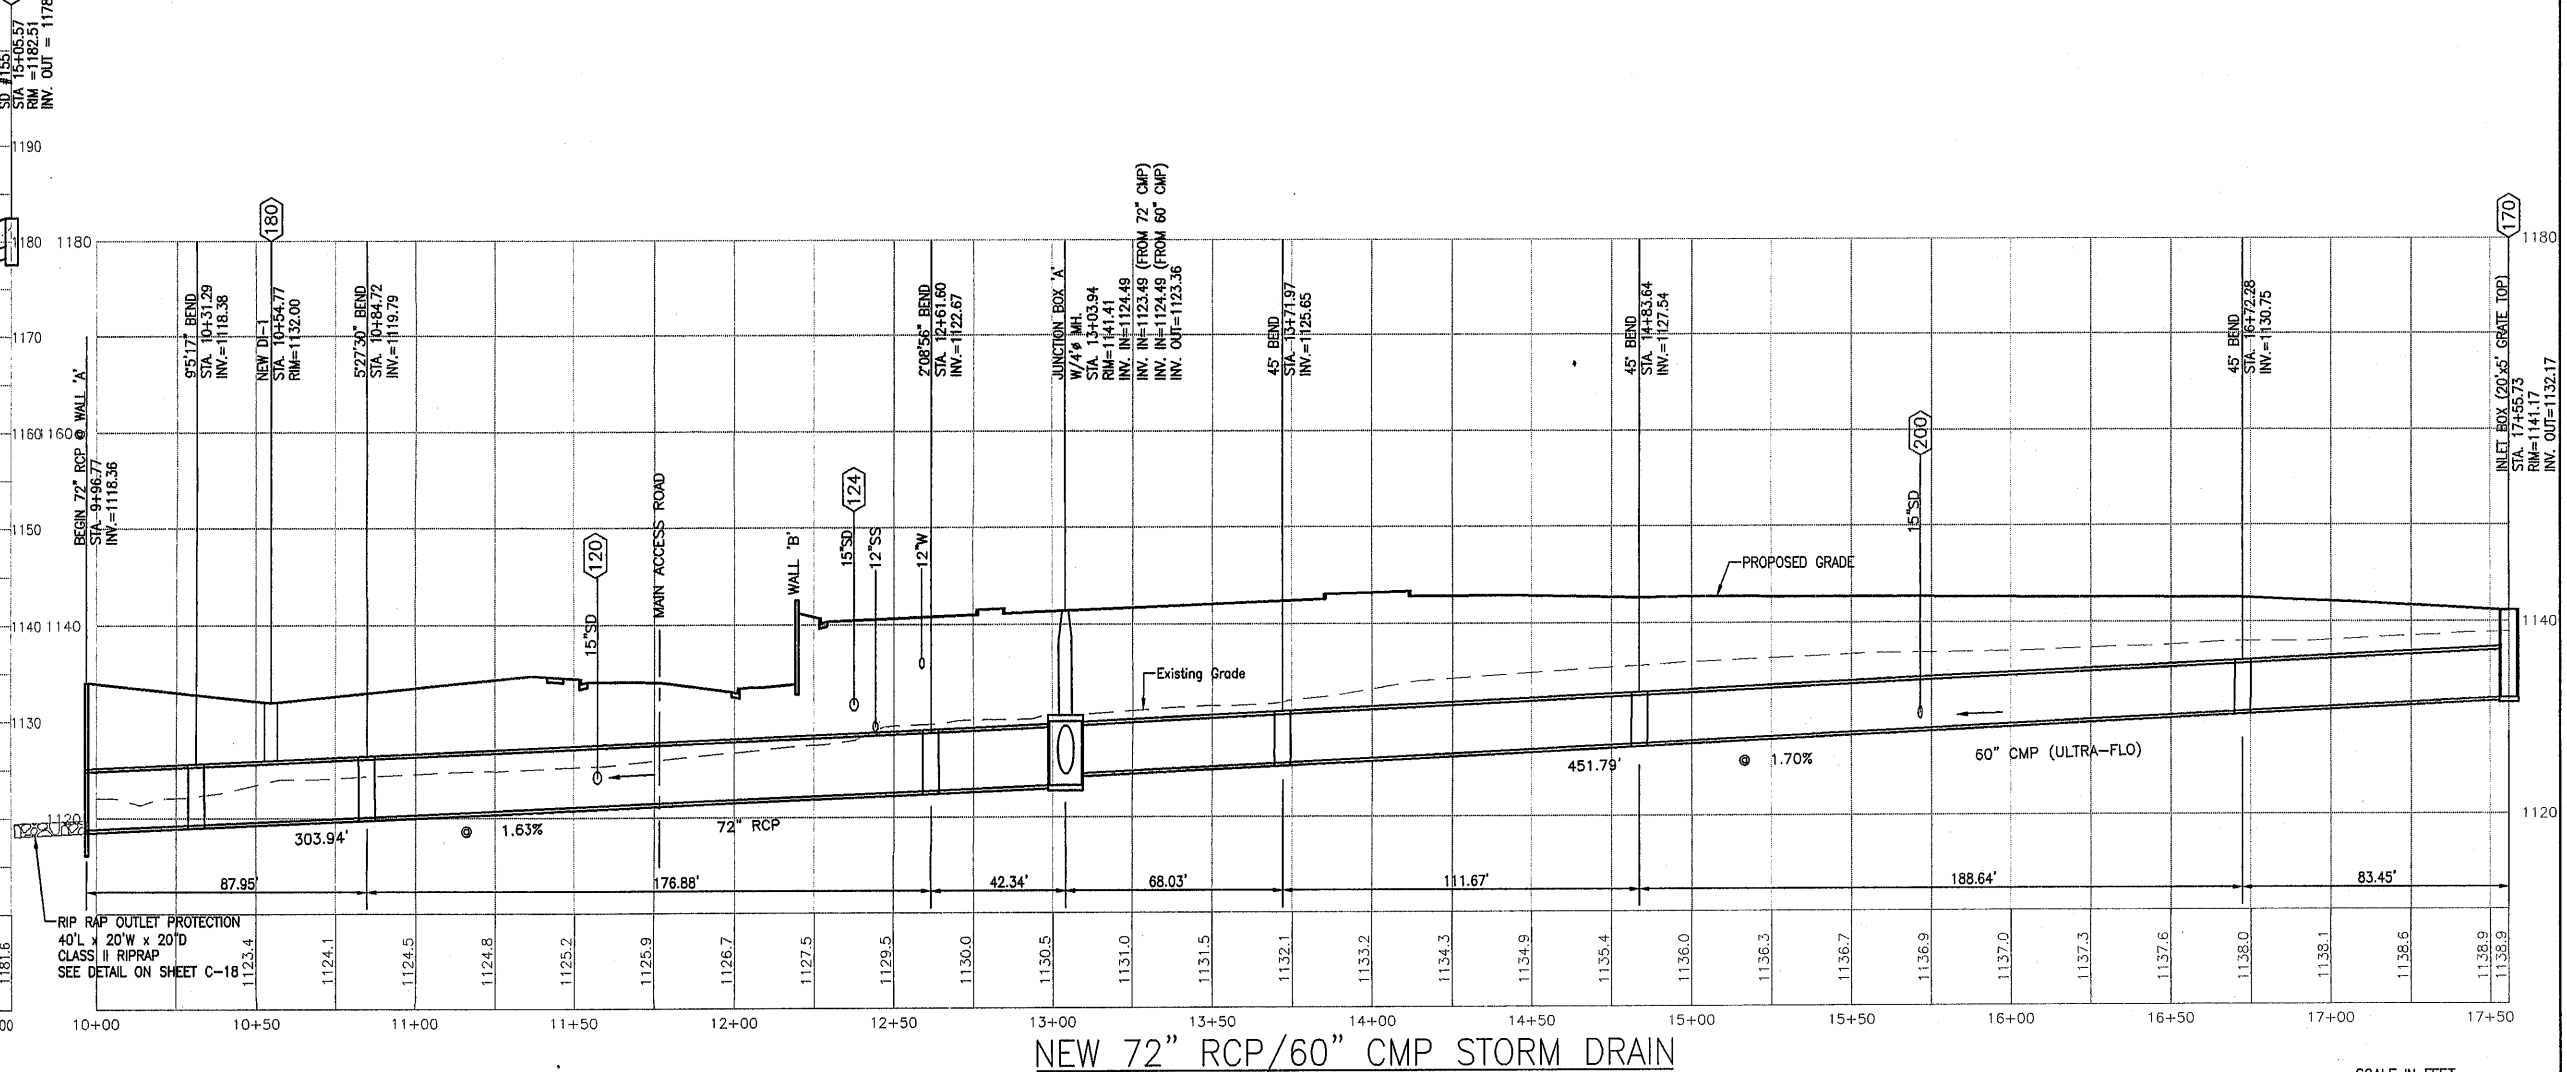
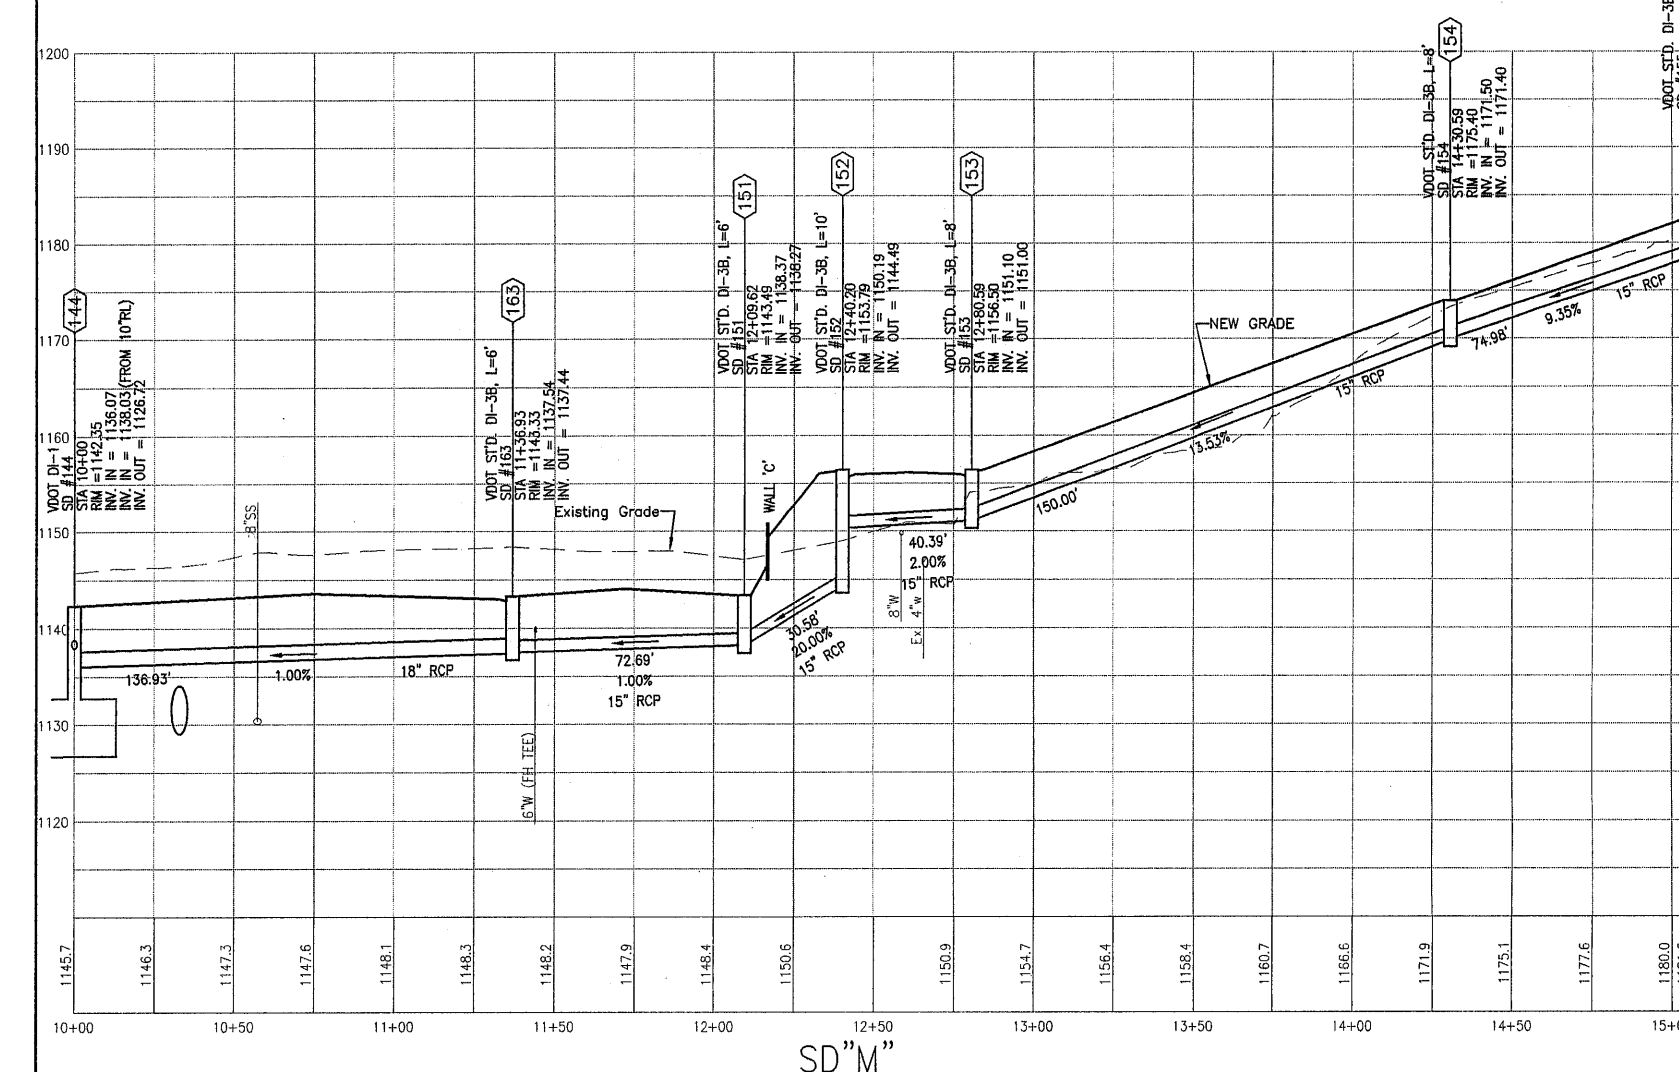
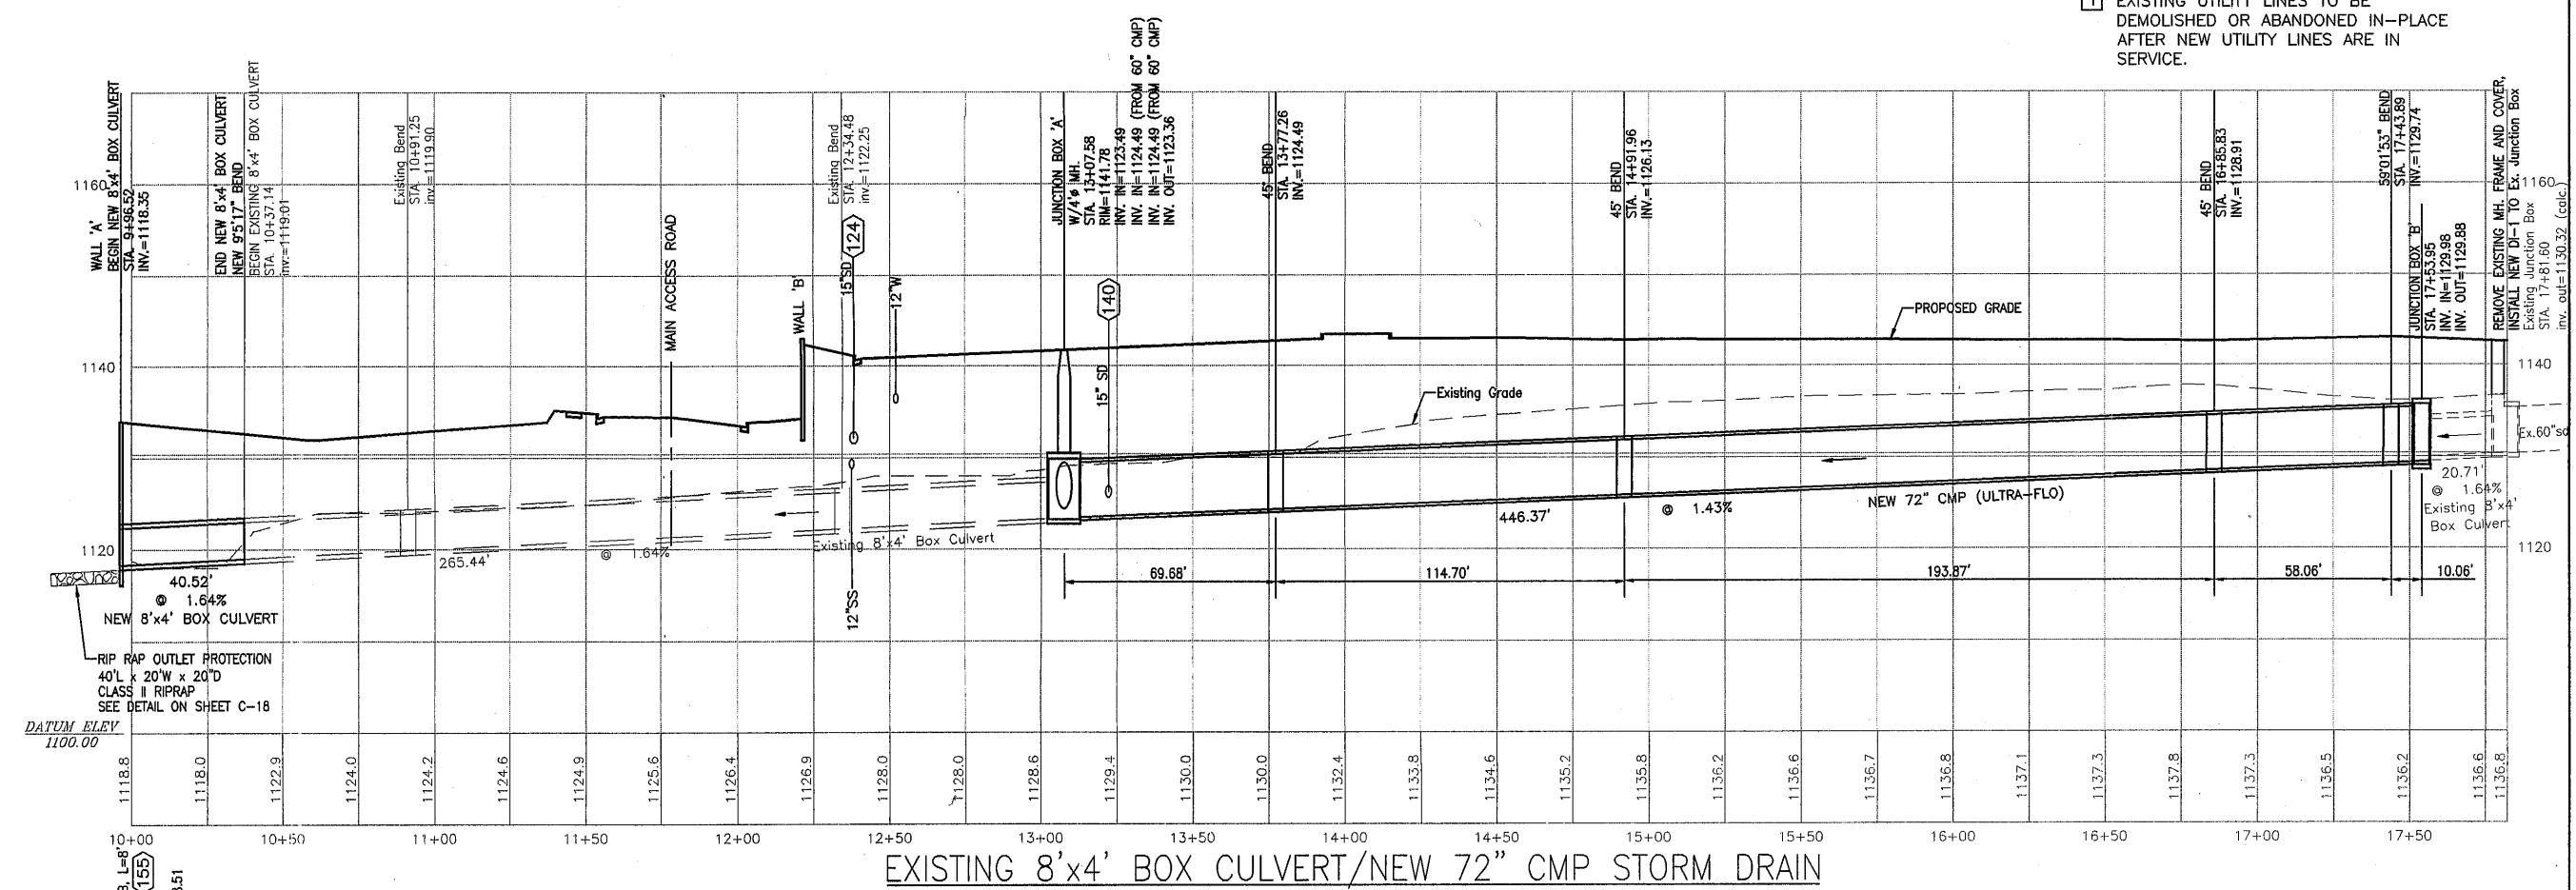


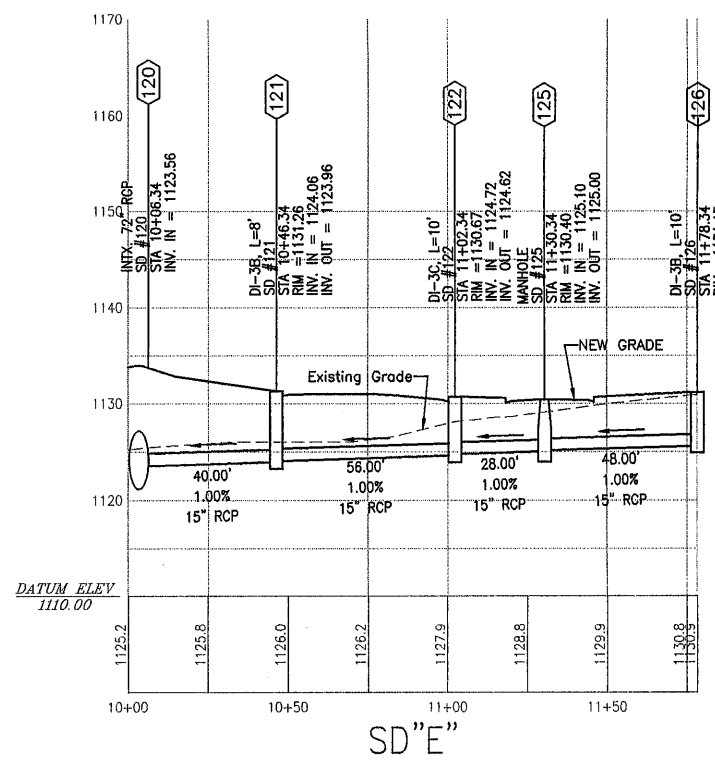

KEYNOTES:

- EXISTING UTILITY LINES TO BE DEMOLISHED OR ABANDONED IN-PLACE AFTER NEW UTILITY LINES ARE IN SERVICE.

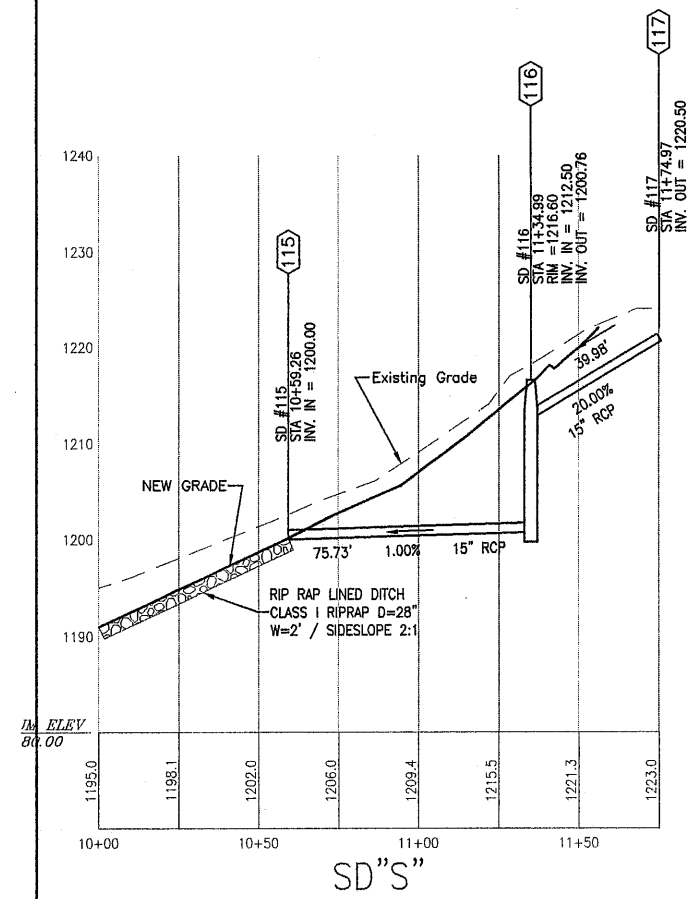

Revisions

No.	Date	Description
1	April 14, 2008	Issue Date
2	April 14, 2008	Drawn By: CZV
3	April 14, 2008	Designed By: WFA
4	April 14, 2008	Checked By: WFA
5	April 14, 2008	Date: 1-17-2008

THE HOME DEPOT - SITE DEVELOPMENT PLANS
FRANKLIN ROAD AND VALLEY AVENUE

STORM DRAIN PROFILES

CITY OF ROANOKE, VIRGINIA

Vertical Scale: 1" = 10'

Horizontal Scale: 1" = 30'

Commission No. 2358-A

Sheet No.: C-11