



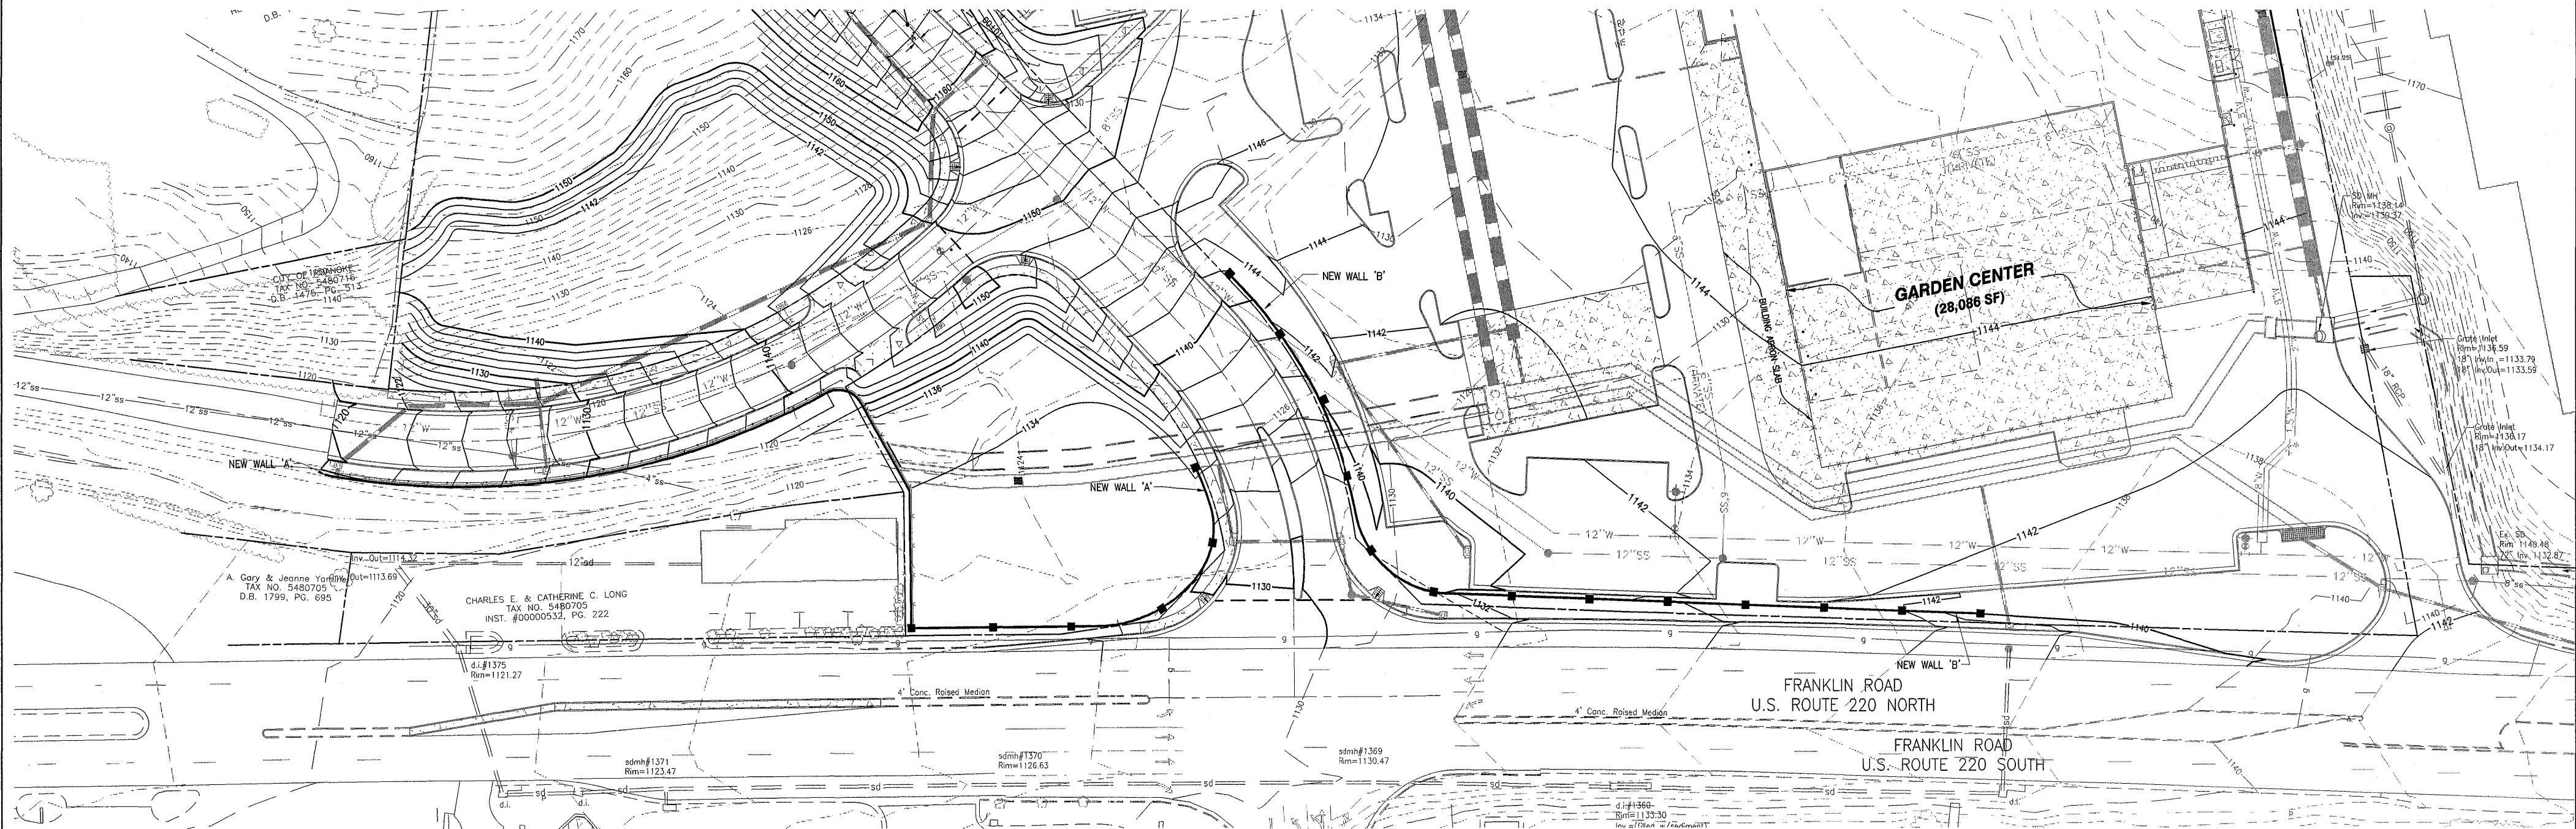


PLAN-WALL A

PLAN-WALL B



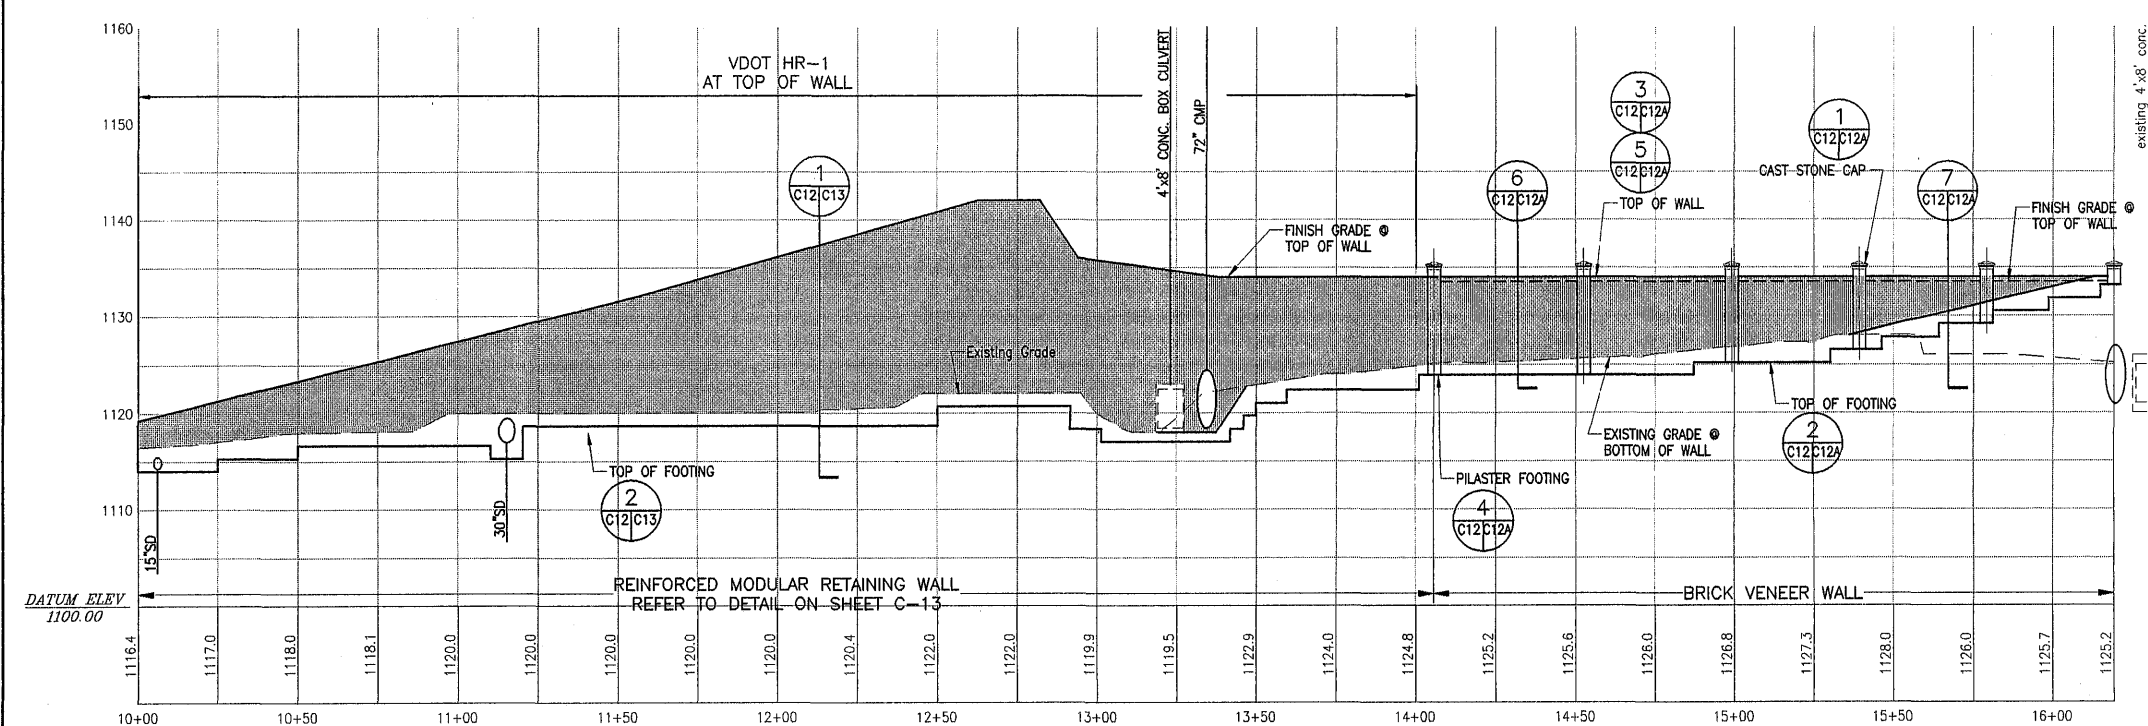


ELEVATION-WALL A

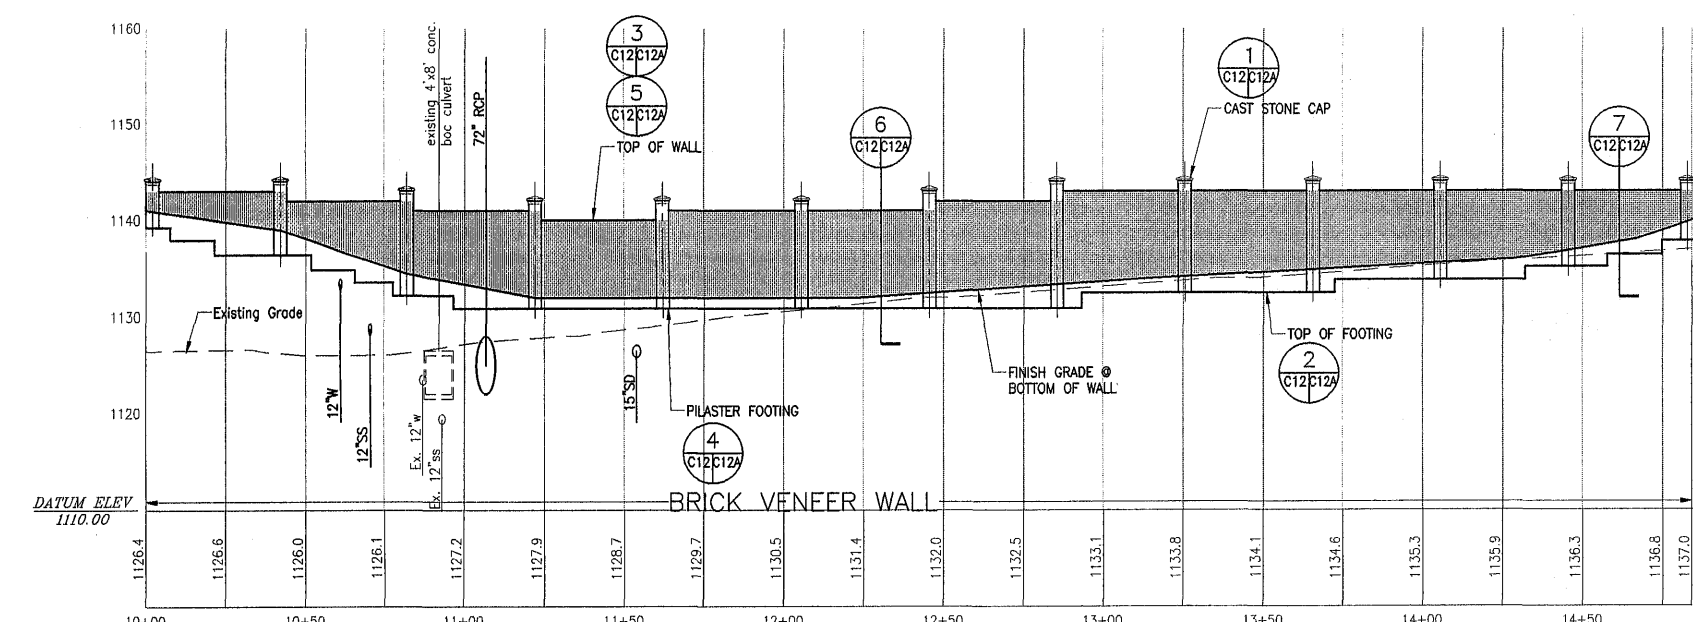

ELEVATION-WALL B

- NOTES:**
- BUILDING PERMIT WILL BE REQUIRED FOR ALL RETAINING WALLS OVER FOUR (4) FEET TALL.
 - FENCE | RAILING NOT SHOWN. REFER TO DETAILS ON SHEET C-12A.

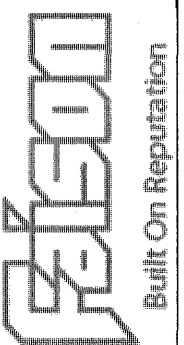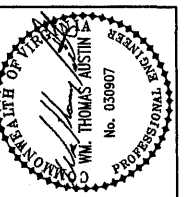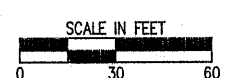

Revisions	Date

Issue Date:	April 14, 2008
Drawn By:	CDV
Designed By:	WVA
Checked By:	WVA
Date:	1-14-2008

Mattem & Craig
CONSULTING ENGINEERS • SURVEYORS
701 FIRST STREET
ROANOKE, VIRGINIA 24004
(540) 945-4342
FAX (540) 945-7661

THE HOME DEPOT - SITE DEVELOPMENT PLANS
FRANKLIN ROAD AND VALLEY AVENUE
ELEVATIONS - 'A' AND 'B'
WALLS 'A' AND 'B'
CITY OF ROANOKE, VIRGINIA

Vertical Scale:	1" = 10'
Horizontal Scale:	1" = 30'
Commission No.	2358-A
Sheet No.:	C-12