

Revisions	Date


Issue Date:	April 14, 2006
Drawn By:	BYV
Designed By:	BYV
Checked By:	WJA
Date:	1-14-2006

Mattern & Craig
CONSULTING ENGINEERS • SURVEYORS
701 FIRST STREET
ROANOKE, VIRGINIA 24016
FAX (540) 345-7891



THE HOME DEPOT - SITE DEVELOPMENT PLANS
FRANKLIN ROAD AND VALLEY AVENUE
ELEVATION -
WALL 'C'
CITY OF ROANOKE, VIRGINIA

Vertical Scale:	1" = 10'
Horizontal Scale:	1" = 30'
Commission No.	2358-A
Sheet No.	C-13

C-13

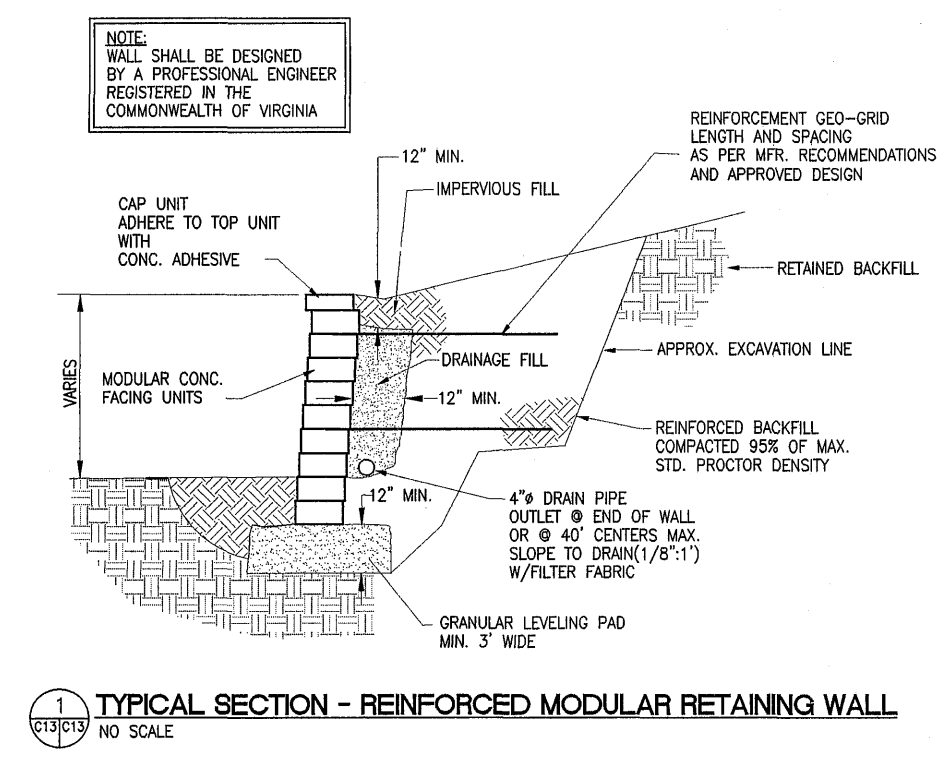

- GENERAL NOTES - WALLS
- THE PLANS, ELEVATIONS, AND SECTIONS SHOWN HEREON ARE NOT STRUCTURAL DESIGN. THEY ARE INTENDED TO REPRESENT THE APPROXIMATE HEIGHT, LENGTH, AND LOCATION OF THE PROPOSED WALLS.
 - ALL WALLS ON THE SITE SHALL BE DESIGNED BY A PROFESSIONAL ENGINEER REGISTERED IN THE COMMONWEALTH OF VIRGINIA.
 - THE TYPICAL SECTION SHOWN HEREON DOES NOT REPRESENT AN ACTUAL DESIGN CONDITION. ALL DIMENSIONS AND MATERIAL TYPES AND ACTUAL FIELD CONDITIONS SHALL BE VERIFIED BY THE WALL DESIGNER.

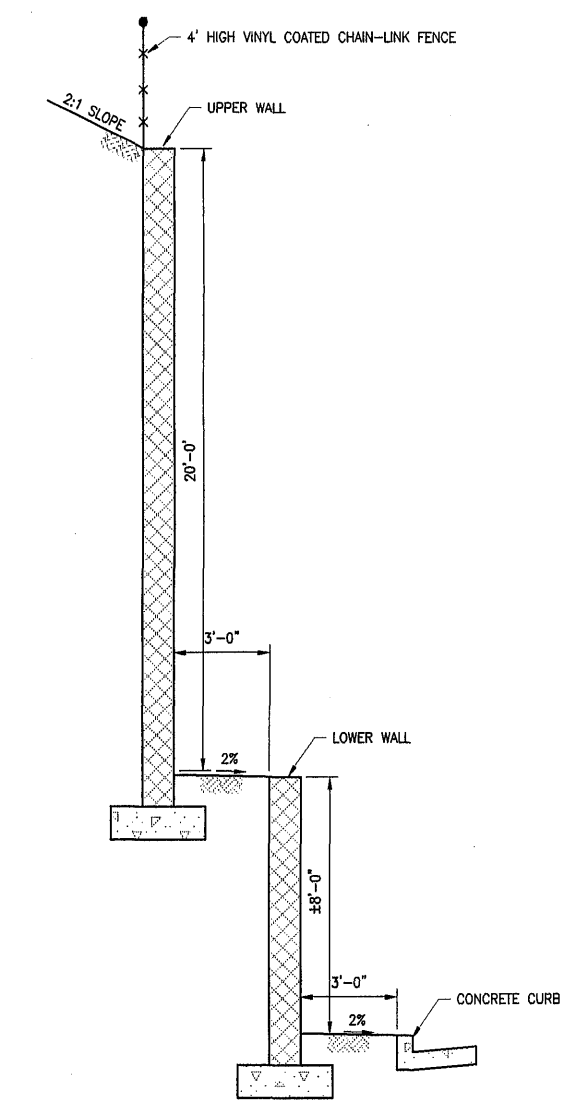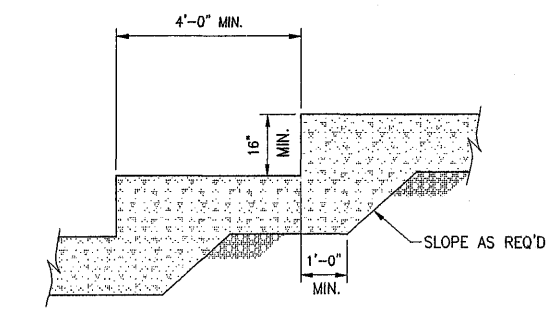

NOTE:
1. BUILDING PERMIT WILL BE REQUIRED FOR ALL RETAINING WALLS OVER FOUR (4) FEET TALL.

