

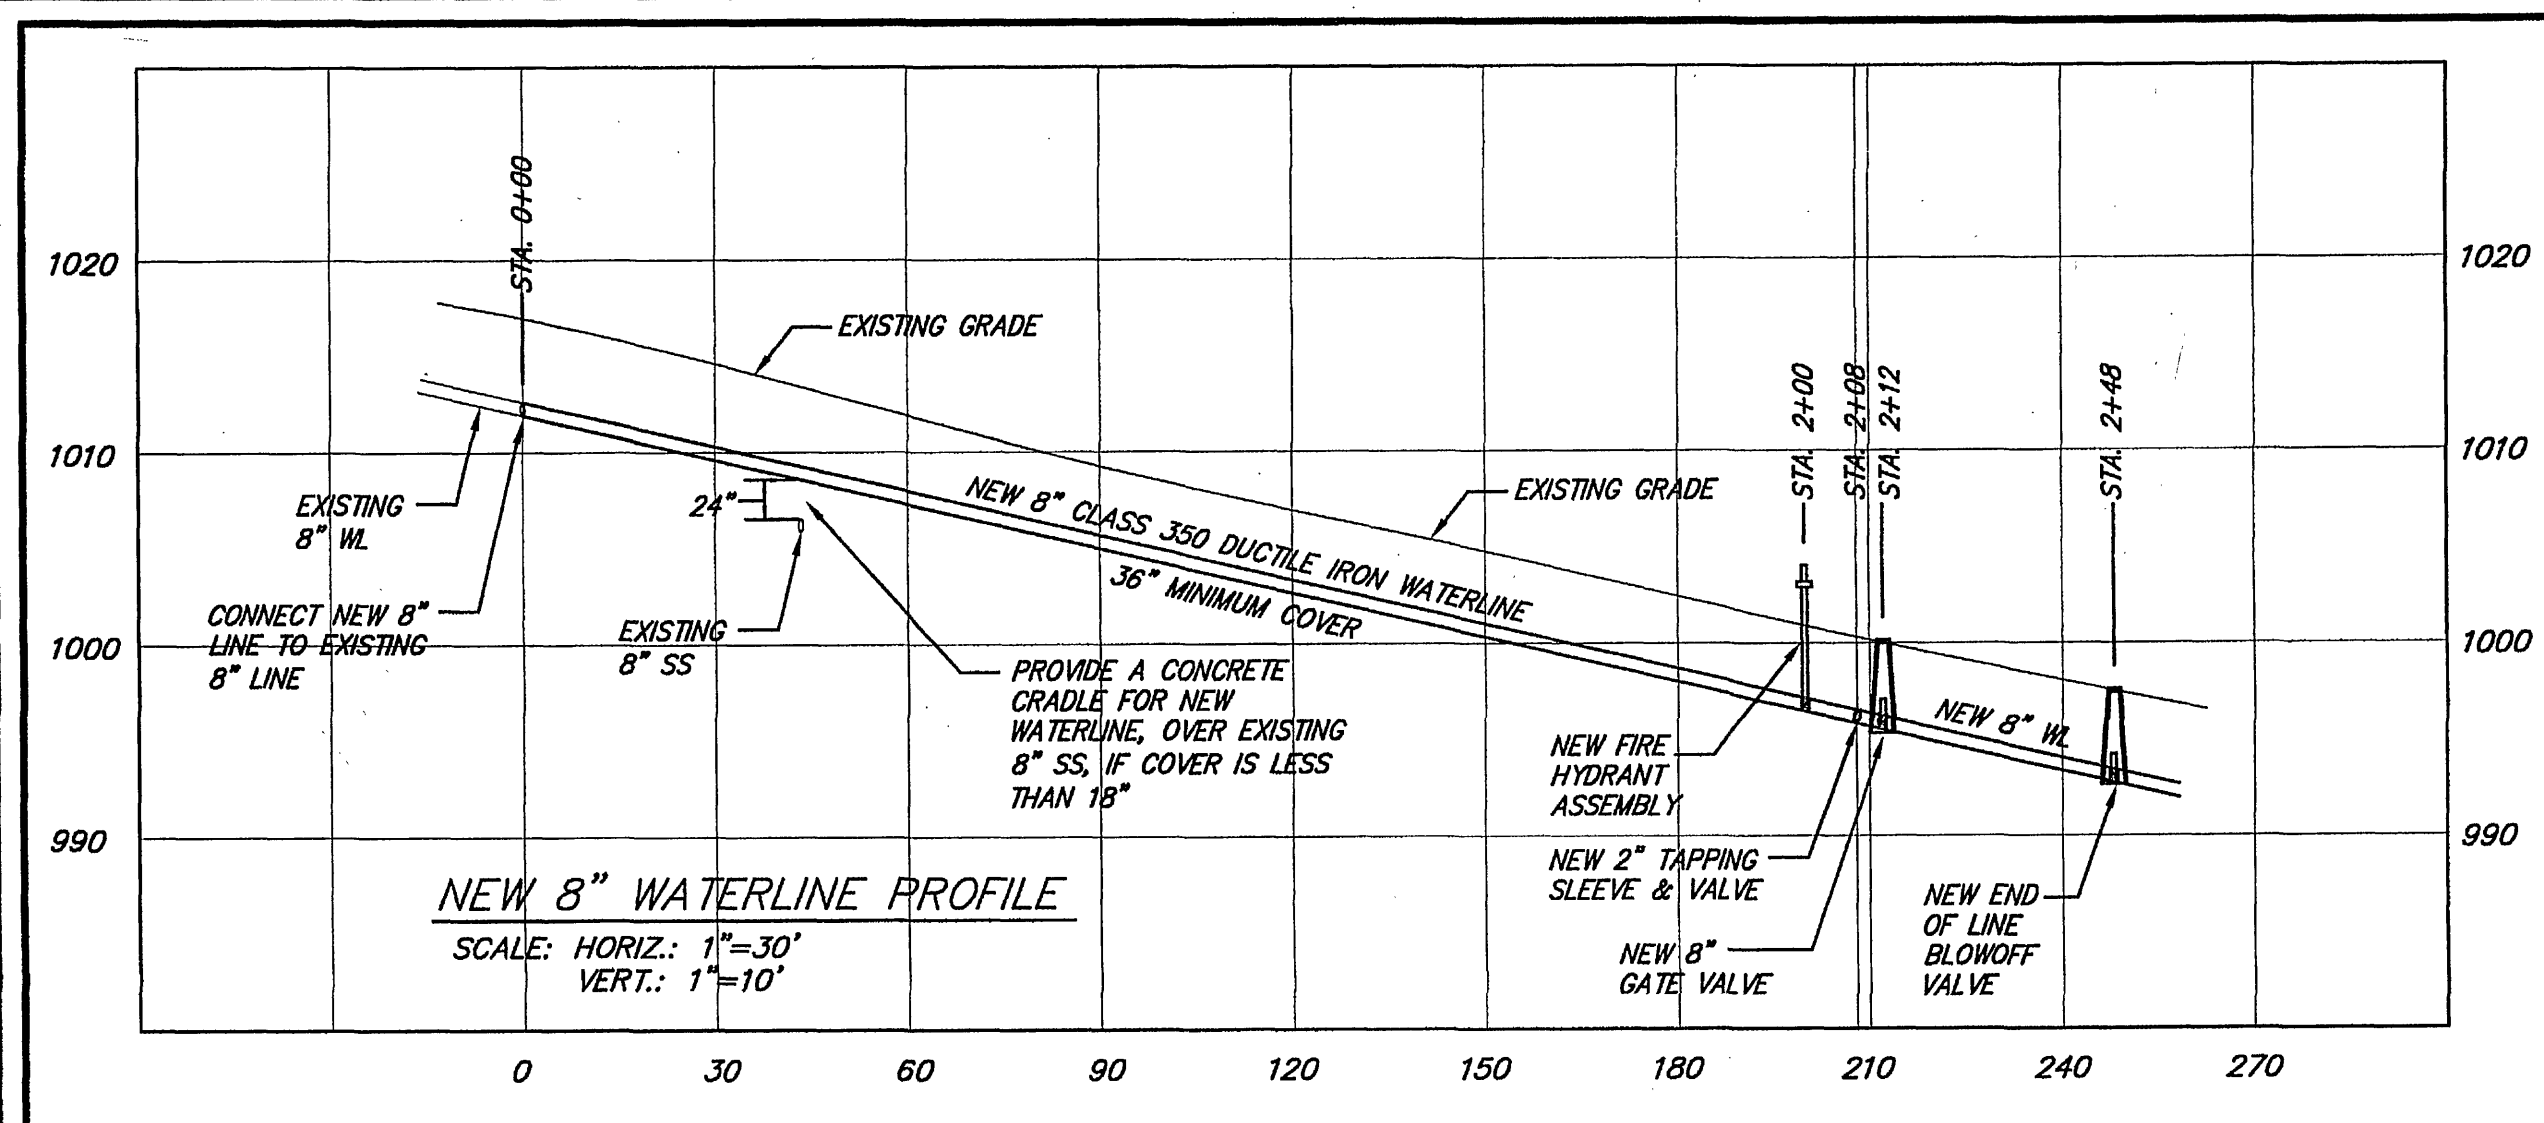


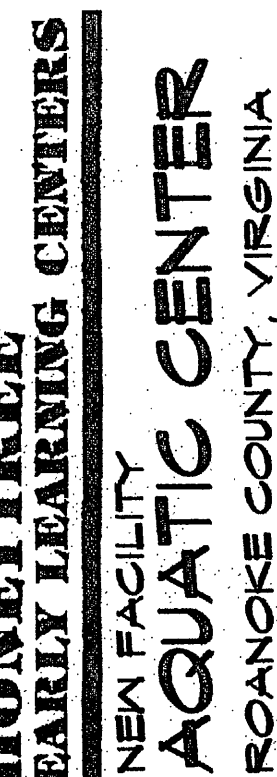

<u>PARKING REQUIREMENTS:</u>	
PARKING SPACES MIN. REQUIRED:	1 SPACE PER EMPLOYEE, PLUS 1 SPACE PER 20 STUDENTS, PLUS 1 SPACE FOR EACH VEHICLE ASSOCIATED WITH THE FACILITY.
PARKING SPACES REQUIRED:	EMPLOYEES: 9 EA. STUDENTS: 110 EA./20 = 6 SPACES VEHICLES: 2 EA.
	17 SPACES REQUIRED
PARKING SPACES PROVIDED:	STANDARD SPACES: 18 H.C. SPACES: 1 TOTAL SPACES: 18

L (540) 342-4002
X (540) 342-2060
www.HughesArchitects.com

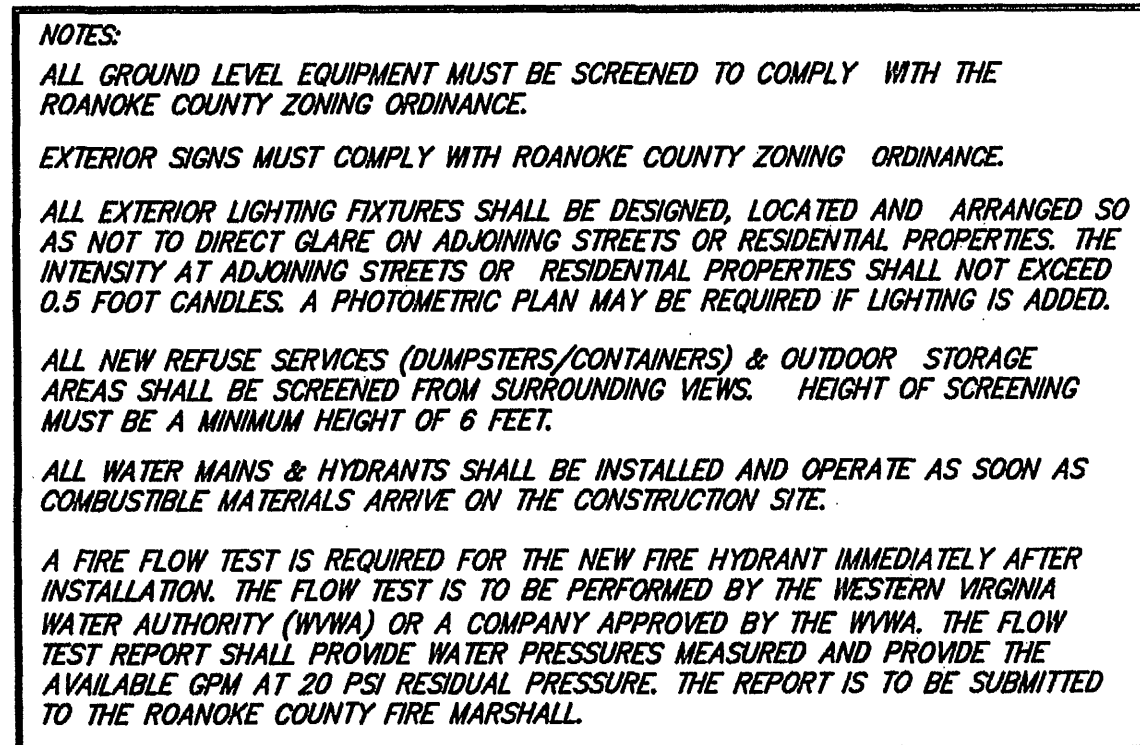

MENSIONAL YOUT & LITY PLAN

COMMONWEALTH OF VIRGINIA
01/29/13
MARK JOHN AYLES
Mark J. Ayles
Lic. No. 034160
PROFESSIONAL ENGINEER
COMMISSION No.
12063
SHEET
SP-4
COPYRIGHT 2012
HARRIS ASSOCIATES ARCHITECTS
A PROFESSIONAL CORPORATION