


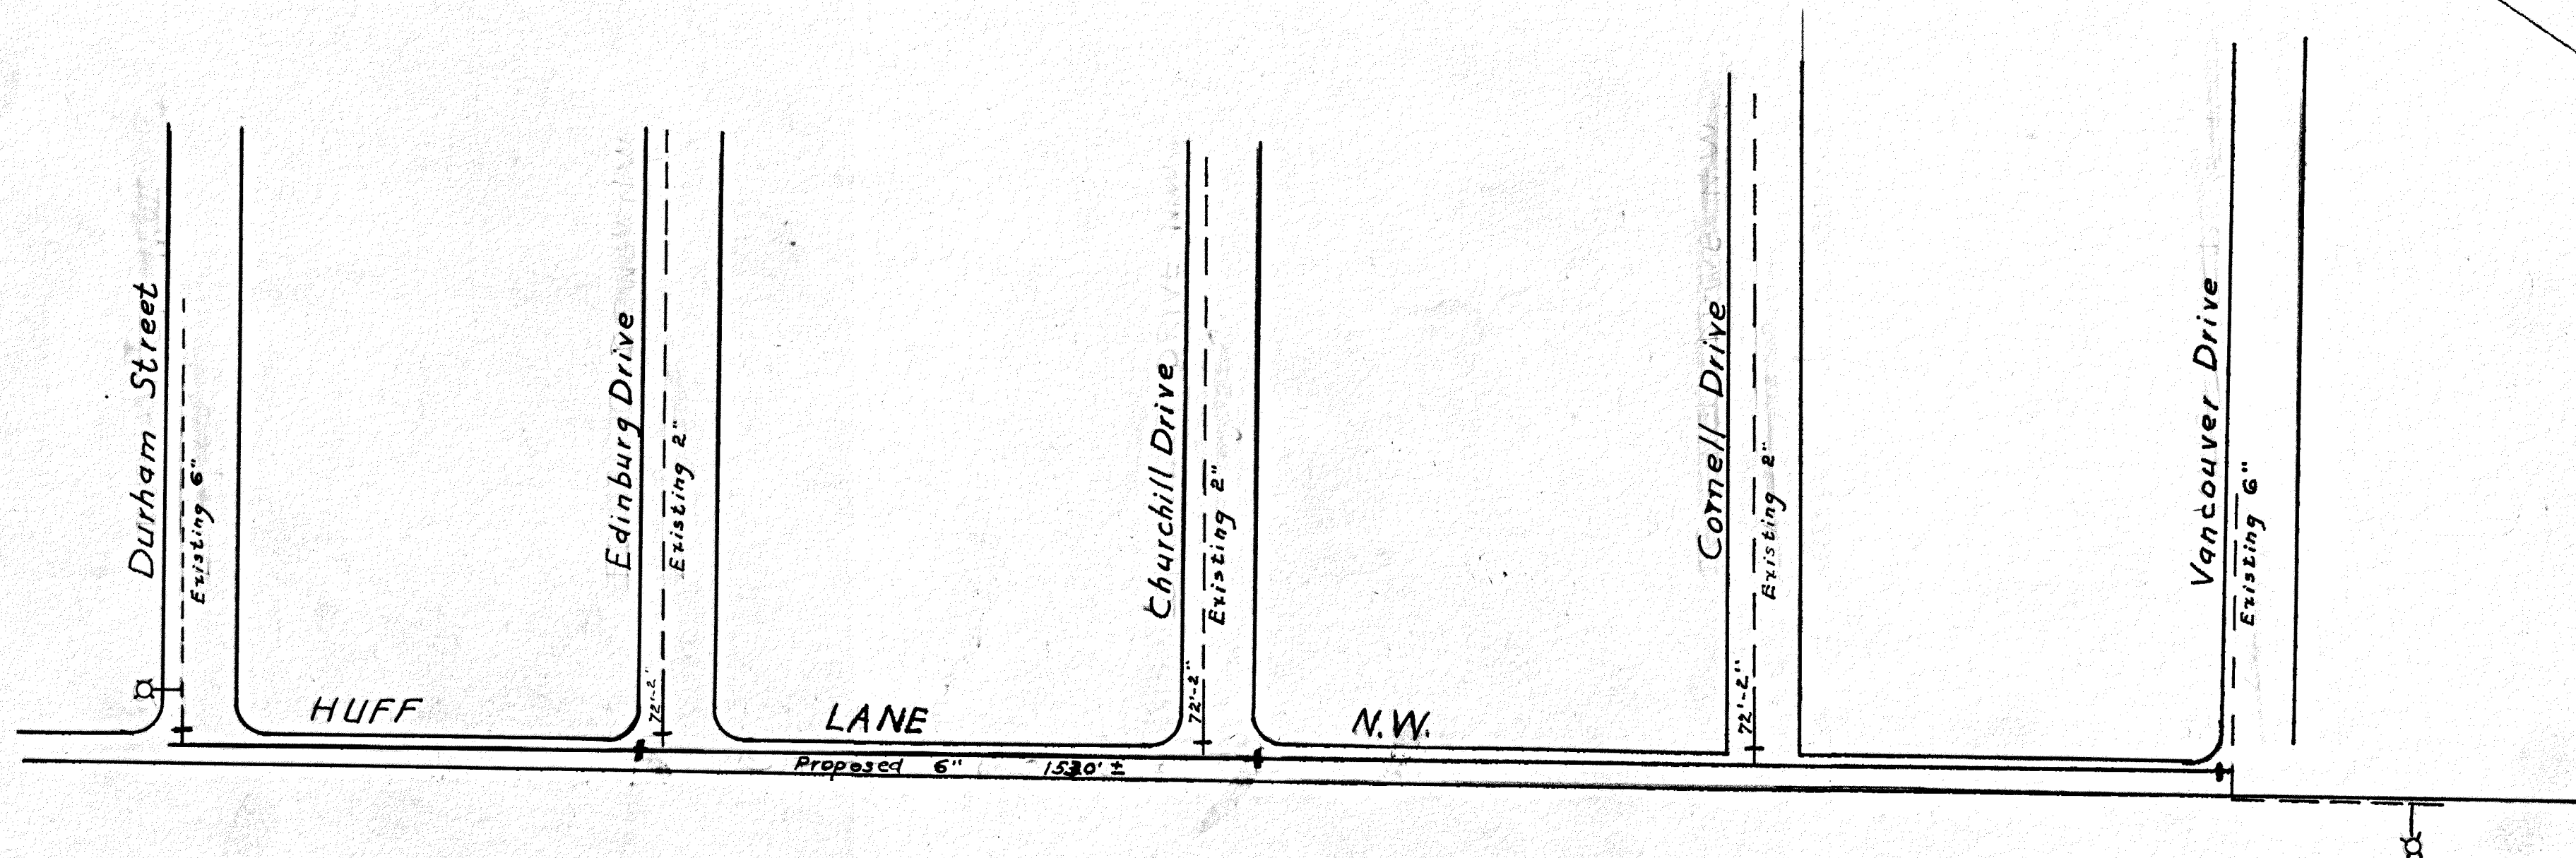

On Disk Map
Completed March 8, 1956

CITY OF ROANOKE
WATER DEPT.
PROPOSED Main Ext. HUFF LANE
Durham St. to VANCOUVER DRIVE N.W.
Scale 1"=100' G.R. 2/22/56