
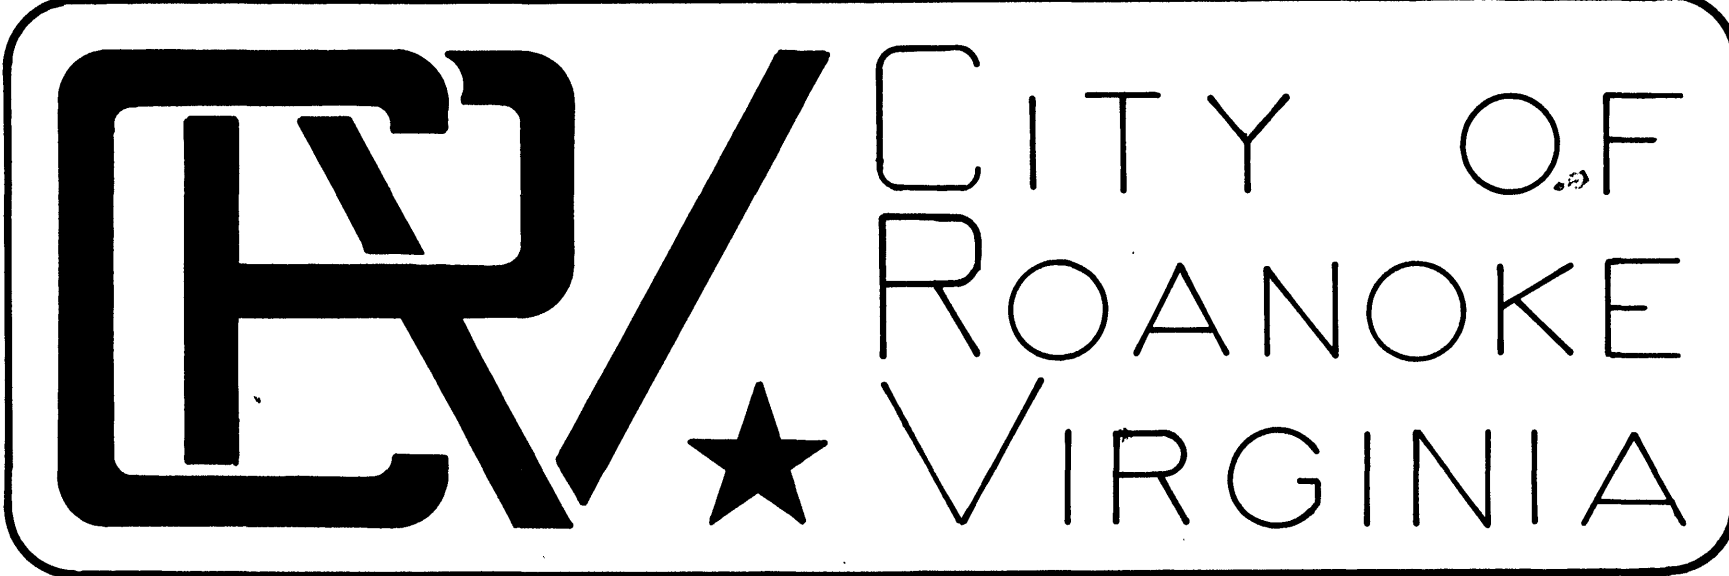


PROJECT LOCATION MAP

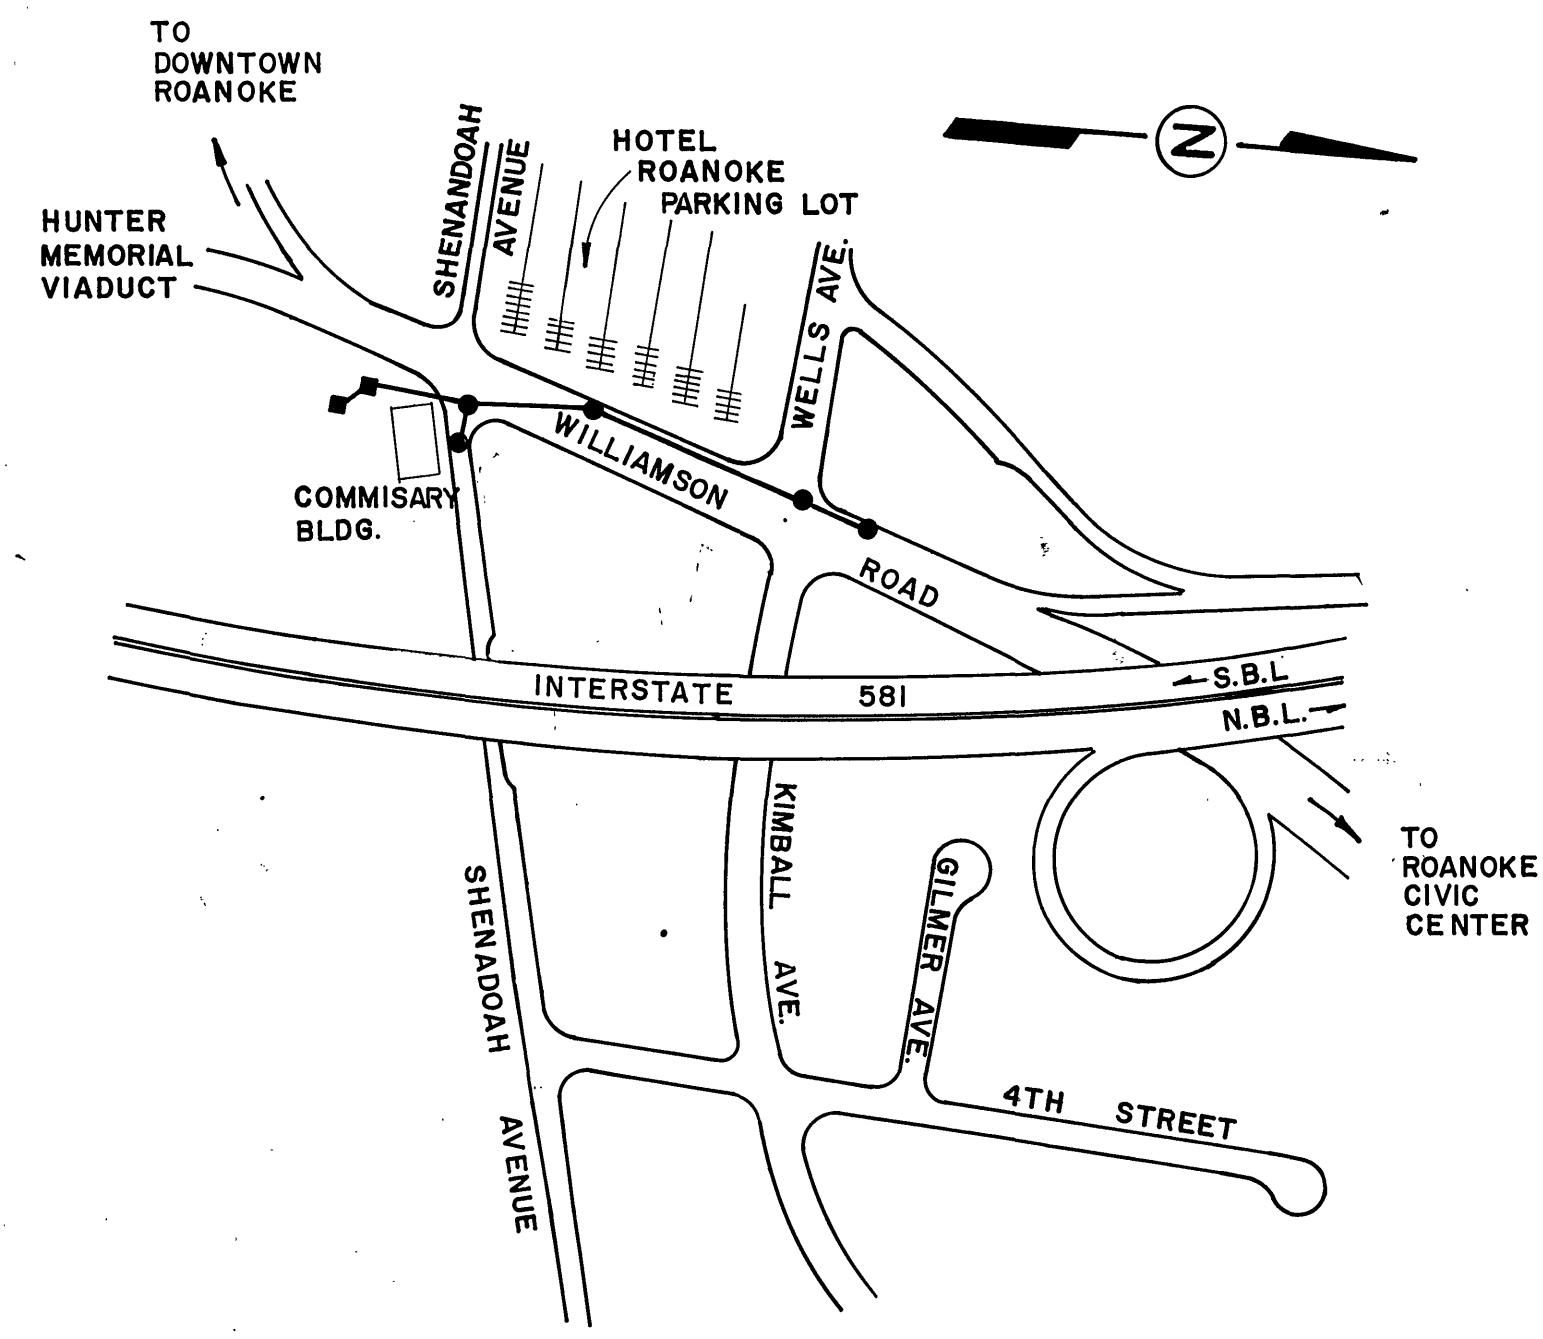

OFFICE OF CITY ENGINEER
 ROOM 350
 MUNICIPAL BUILDING
 215 CHURCH AVENUE, S.W.
 ROANOKE, VIRGINIA 24011

INDEX OF SHEETS

1. COVER SHEET
2. DESCRIPTION OF QUANTITIES
3. PLAN / PROFILE
4. CROSS-SECTION DETAILS

CONSULTING ENGINEERS

CLEAN WATER ENGINEER'S INC.
 35 South Roanoke Street
 Fincastle, Virginia

COMMISSION NUMBER: **8226**



PROJECT NAME

**HUNTER MEMORIAL VIADUCT
 SANITARY SEWER REHABILITATION**

PROJECT NUMBER: **5885**

| | | | |
|----------|----|--------------|------|
| REVISION | BY | DESCRIPTION: | DATE |
| | | | |
| REVISION | BY | DESCRIPTION: | DATE |
| | | | |
| REVISION | BY | DESCRIPTION: | DATE |
| | | | |
| REVISION | BY | DESCRIPTION: | DATE |
| | | | |

APPROVED FOR CONSTRUCTION

| | |
|--|---------------------|
| <i>Richard B. Bruno</i> ROANOKE CITY ENGINEER | 14 Sept '82 DATE |
| <i>Thomas A. Brady</i> DIRECTOR OF PUBLIC WORKS | 9-16-82 DATE |
| <i>Cliff B. Linn</i> DIRECTOR OF UTILITIES AND OPERATIONS | 14 Sept. 82 DATE |
| | DATE |
| | DATE |

ADVERTISED DATE: _____

SET NUMBER: _____

SHEET NUMBER: **1** OF **4**