

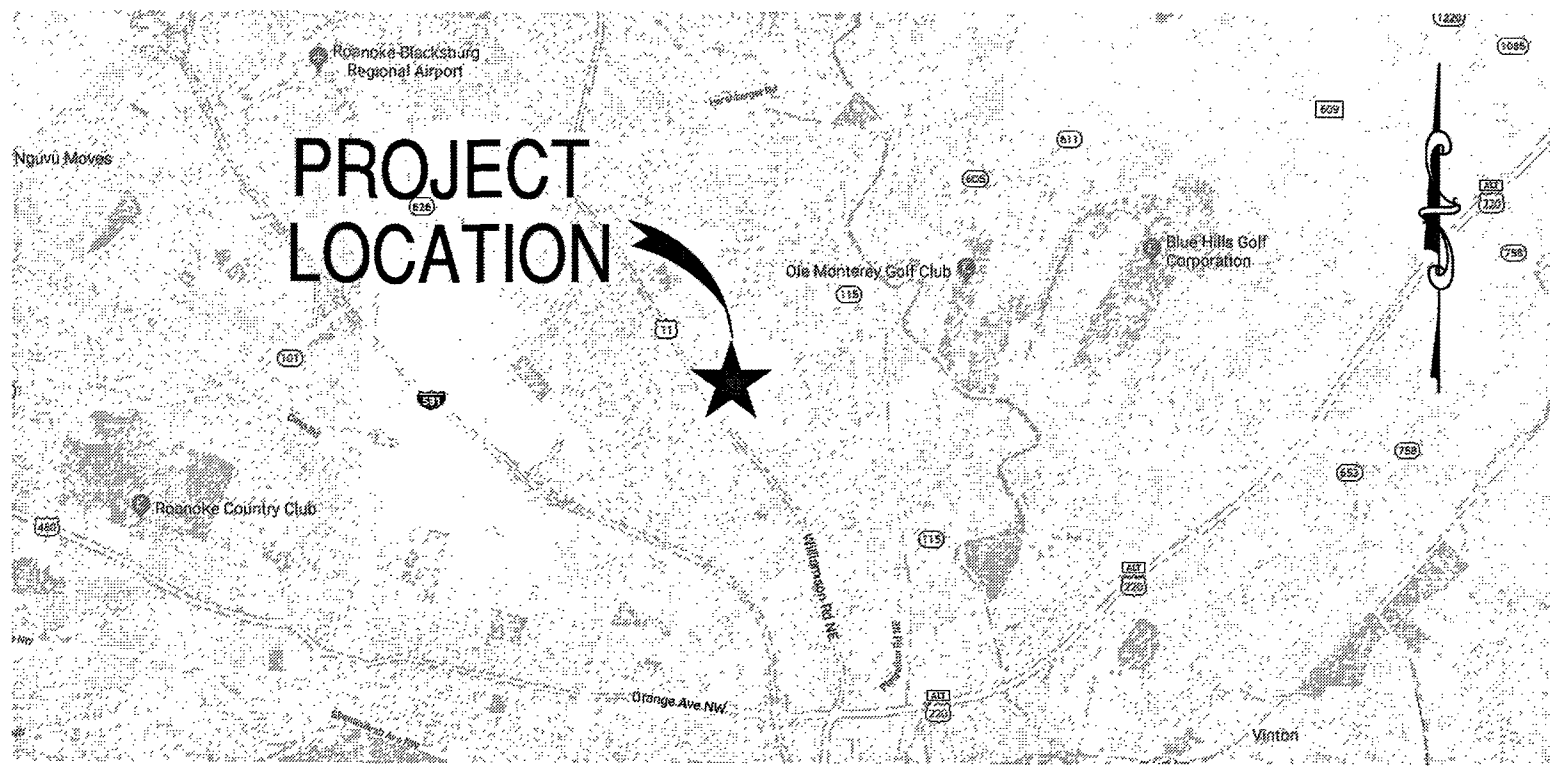


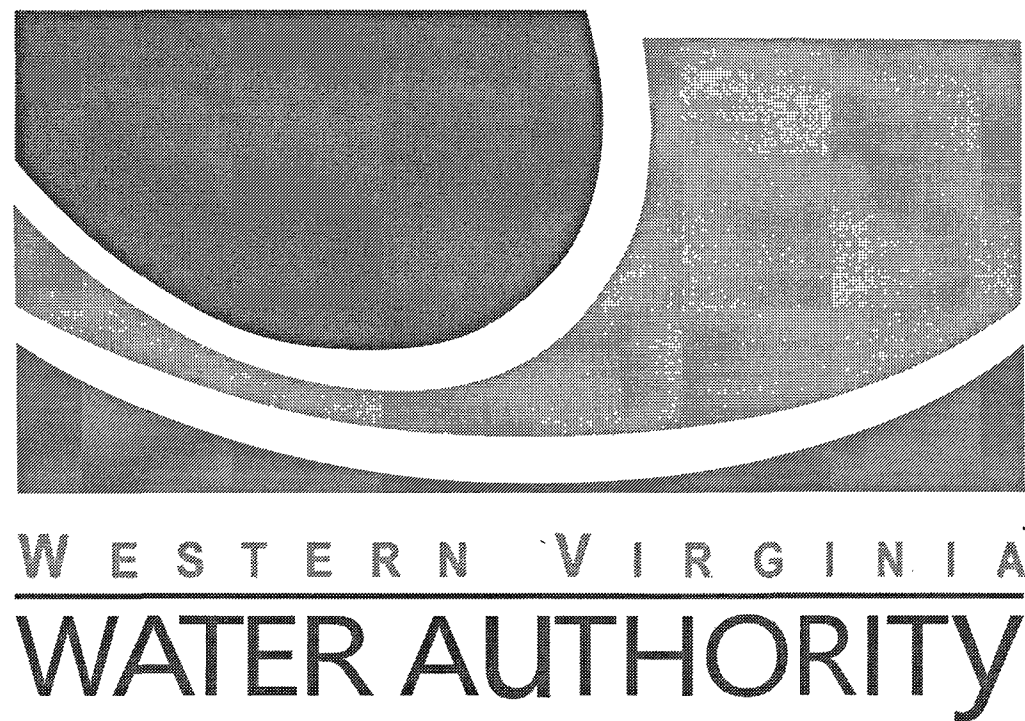

LOCATION PLAN  
NO SCALE


# WESTERN VIRGINIA WATER AUTHORITY HUNTINGTON BLVD WATER & SEWER MAIN REPLACEMENT

| SHEET | TITLE   |
|-------|---|
| 1.    | COVER   |
| 2.    | GENERAL NOTES & PROPOSED LEGEND                                                                                  |
| 3.    | SURVEY SCHEDULES, NOTES, & EXISTING LEGEND                                                                       |
| 4.    | SHEET LAYOUT & FIRE HYDRANT COVERAGE MAP                                                                         |
| 5.    | 8" WATER MAIN PLAN - PROFILE, STA. 9+34 TO STA. 13+12                                                            |
| 5A.   | 12" WATER MAIN PLAN - PROFILE, STA. 49+73 TO STA. 53+05                                                          |
| 5B.   | 8" SEWER MAIN PLAN - PROFILE, STA. 100+00 TO STA. 102+70                                                         |
| 6.    | 8" WATER MAIN PLAN - PROFILE, STA. 13+12 TO STA. 18+61                                                           |
| 6A.   | 12" WATER MAIN PLAN - PROFILE, STA. 53+05 TO 58+55                                                               |
| 6B.   | 8" SEWER MAIN PLAN - PROFILE, STA. 102+70 TO STA. 108+23                                                         |
| 7.    | 8" WATER MAIN PLAN - PROFILE, STA. 18+61 TO STA. 24+11                                                           |
| 7A.   | 12" WATER MAIN PLAN - PROFILE, STA. 58+55 TO STA. 64+05                                                          |
| 7B.   | 8" SEWER MAIN PLAN - PROFILE, STA. 108+23 TO STA. 112+69                                                         |
| 8.    | 8" WATER MAIN PLAN - PROFILE, STA. 24+11 TO STA. 29+50                                                           |
| 8A.   | 12" WATER MAIN PLAN - PROFILE, STA. 64+05 TO STA. 69+39                                                          |
| 8B.   | 8" SEWER MAIN PLAN - PROFILE, STA. 115+00 TO STA. 116+15                                                         |
| 9.    | 8" WATER MAIN PLAN - PROFILE, STA. 29+50 TO STA. 32+50<br>8" WATER MAIN PLAN - PROFILE, STA. 80+00 TO STA. 81+24 |
| 9A.   | 12" WATER MAIN PLAN - PROFILE, STA. 69+39 TO STA. 72+95                                                          |
| 10.   | TEMPORARY TRAFFIC CONTROL PLAN NOTES                                                                             |
| 11.   | TEMPORARY TRAFFIC CONTROL PLAN FIGURE 1                                                                          |
| 12.   | TEMPORARY TRAFFIC CONTROL PLAN FIGURE 2                                                                          |

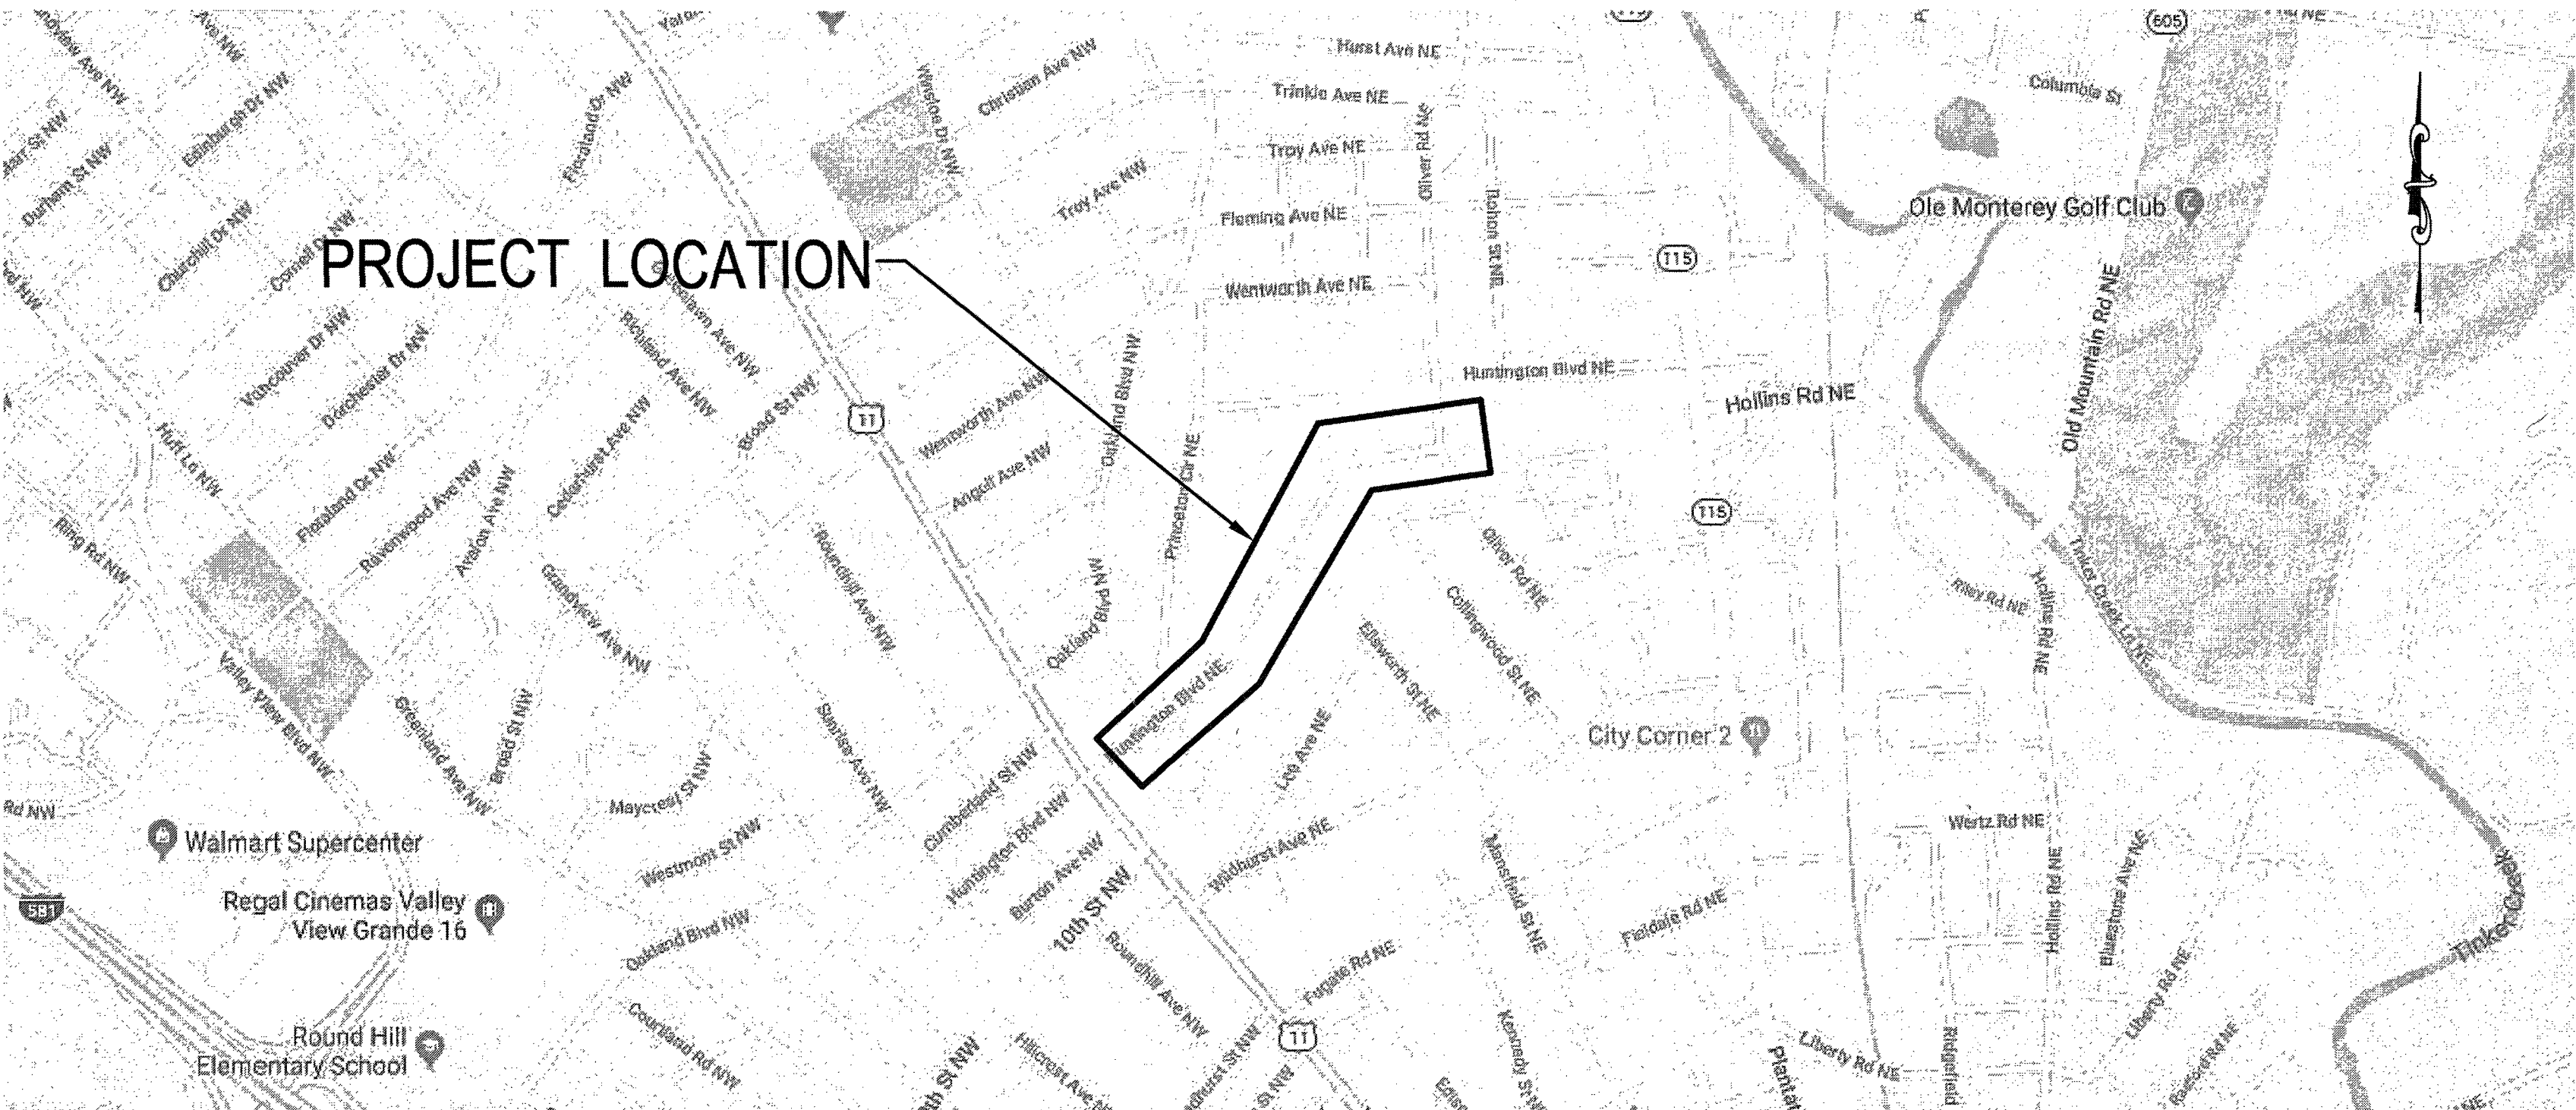

VICINITY MAP  
NO SCALE

JUNE 2018

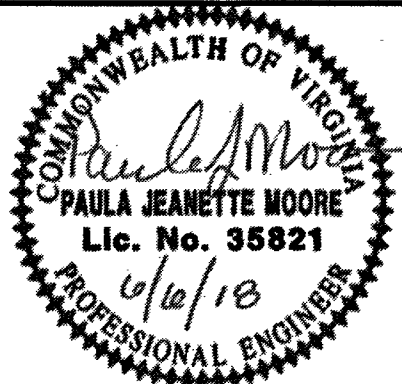

WESTERN VIRGINIA WATER AUTHORITY  
601 South Jefferson Street, Suite 300  
Roanoke, Virginia 24011

DES: PJM  
DRAWN: JES  
CHECK: CWF  
DATE: 6/6/18

SCALE: N/A  
HORIZ: N/A  
VERT: N/A

HUNTINGTON BLVD  
WATER & SEWER MAIN REPLACEMENT

APPROVED FOR CONSTRUCTION

COVER

| REV | DATE   | DESCRIPTION |
|-----|--------|-------------|
| 1   | 6/6/18 | COVER       |

| DRAWING | SHEET |
|---------|-------|
| 1       | 1     |