

1. AT THE CONTRACTOR'S OPTION, THE 12-INCH WATER MAIN MAY BE REPLACED BY TRENCHLESS OR OPEN CUT INSTALLATION METHODS.
2. IF PIPE BURSTING INSTALLATION IS USED, PIPE MATERIAL AND SIZE SHALL BE:
 - A. AWWA C906 14-INCH HDPE DR 11 INCLUDING ALL NECESSARY REDUCERS FOR CONNECTION TO EXISTING SYSTEM.
 - OR
 - B. AWWA C900 12-INCH FUSIBLE PVC DR 18.
3. IF OPEN CUT INSTALLATION IS USED, PIPE MATERIAL SHALL BE AS SPECIFIED IN THE WESTERN VIRGINIA REGIONAL DESIGN & CONSTRUCTION STANDARDS.

Plat Book 1, Page 306 (Rke.Co.)
170 Huntington Boulevard, N.E.

& Tax # 3170211
Property of
DAVID M. WHITLOW
Jeed Instrument 120004166
N. Part of Lot 11, Block 4
Huntington Court
Plat Book 1, Page 306 (Rke.Co.)
176 Huntington Boulevard, N.E.

Tax # 3170212
Property of
LY NHI PHUI
&
HA THI NGOC NGUYEN
Deed Instrument 980017154
Lot 12A, Block 4
Huntington Court
Deed Book 909, Page 344 (City Plat)
180 Huntington Boulevard, N.E.

Tax # 3170213
Property of
BRANCH BANKING
&
TRUST COMPANY
Deed Instrument 170009216
Lot 13AB, Block 4
Huntington Court
Deed Book 954, Page 95 (City Plat)
202 Huntington Boulevard, N.E.

Tax # 3170247
Property of
MICHELLE J. SAUNDERS
&
LINZY E. SAUNDERS, Jr.
Deed Instrument 070011582
Lot 13AC, Block 4
Huntington Court
Deed Book 954, Page 95 (City)
204 Huntington Boulevard, N.E.

Tax # 3170214
Property of
TAMMY V. LING
Deed Instrument 150002538
S. Part of Lot 14, Block 4
Huntington Court
Plat Book 1, Page 306 (Rke.Co.)
208 Huntington Boulevard, N.E.

Tax # 3170215
Property of
ROBERT L. SHUPE
&
LOIS M. SHUPE
Deed Book 1478, Page 400
Parts of Lot 14 & 15, Block 4
Huntington Court
Plat Book 1, Page 306 (Rke.Co.)
212 Huntington Boulevard, N.E.


Tax # 3170216
Property of
RODNEY H. McALLISTER
Deed Instrument 080008798
Part of Lot 15, Block 4
Huntington Court
Plat Book 1, Page 306 (Rke.Co.)
218 Huntington Boulevard, N.E.

Deed
226


MATCH LINE STA 64+05 SHEET 8A



WATCH LINE STA 64+05 SHEET 8A

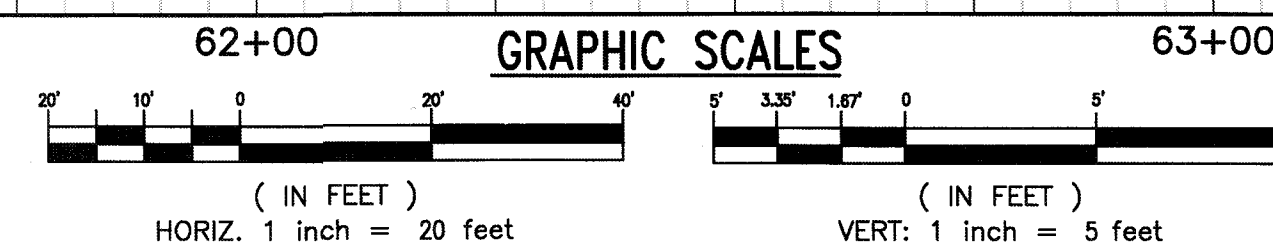

REV	DATE	DESCRIPTION
FILE	DRAWING —	SHEET 7A

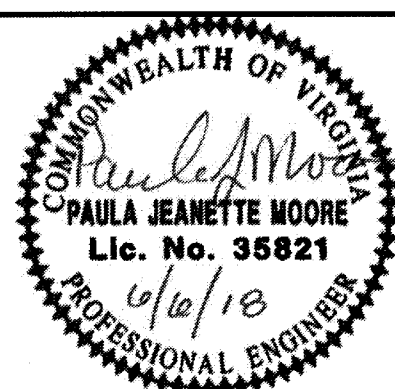

Whitman, Requardt & Associates, LLP
1700 Kraft Dr. Suite 1200, Blacksburg, VA 24060

WESTERN VIRGINIA WATER AUTHORITY
601 South Jefferson Street, Suite 300
Roanoke, Virginia 24011

DES:	PJM
DRAWN:	JES
CHECK:	GWF
DATE:	6/6/18

SCALE:	AS SHOWN
HORIZ:	1" = 20'
VERT:	1" = 5'

HUNTINGTON BLVD
WATER & SEWER MAIN REPLACEMENT

12" WATER MAIN PLAN - PROFILE
STA. 58+55 TO STA. 64+05

DRAWING	SHEET
—	7A