

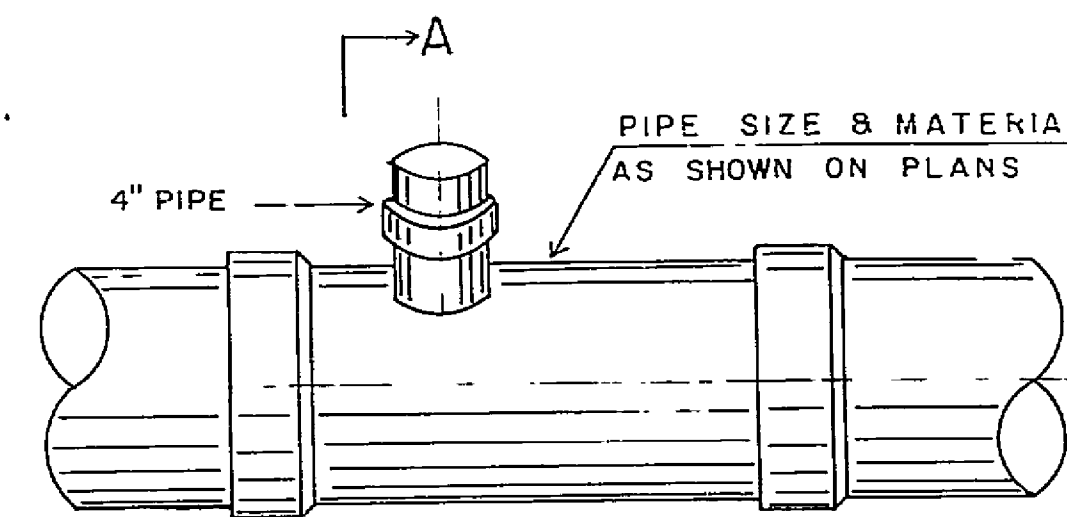


MANHOLE FRAME AND COVER


RICHARD FOUNDRY CO. DESIGN NO. B-1444,
DEWEY BROS., INC. MH-RCR-56, OR EQUIVALENT

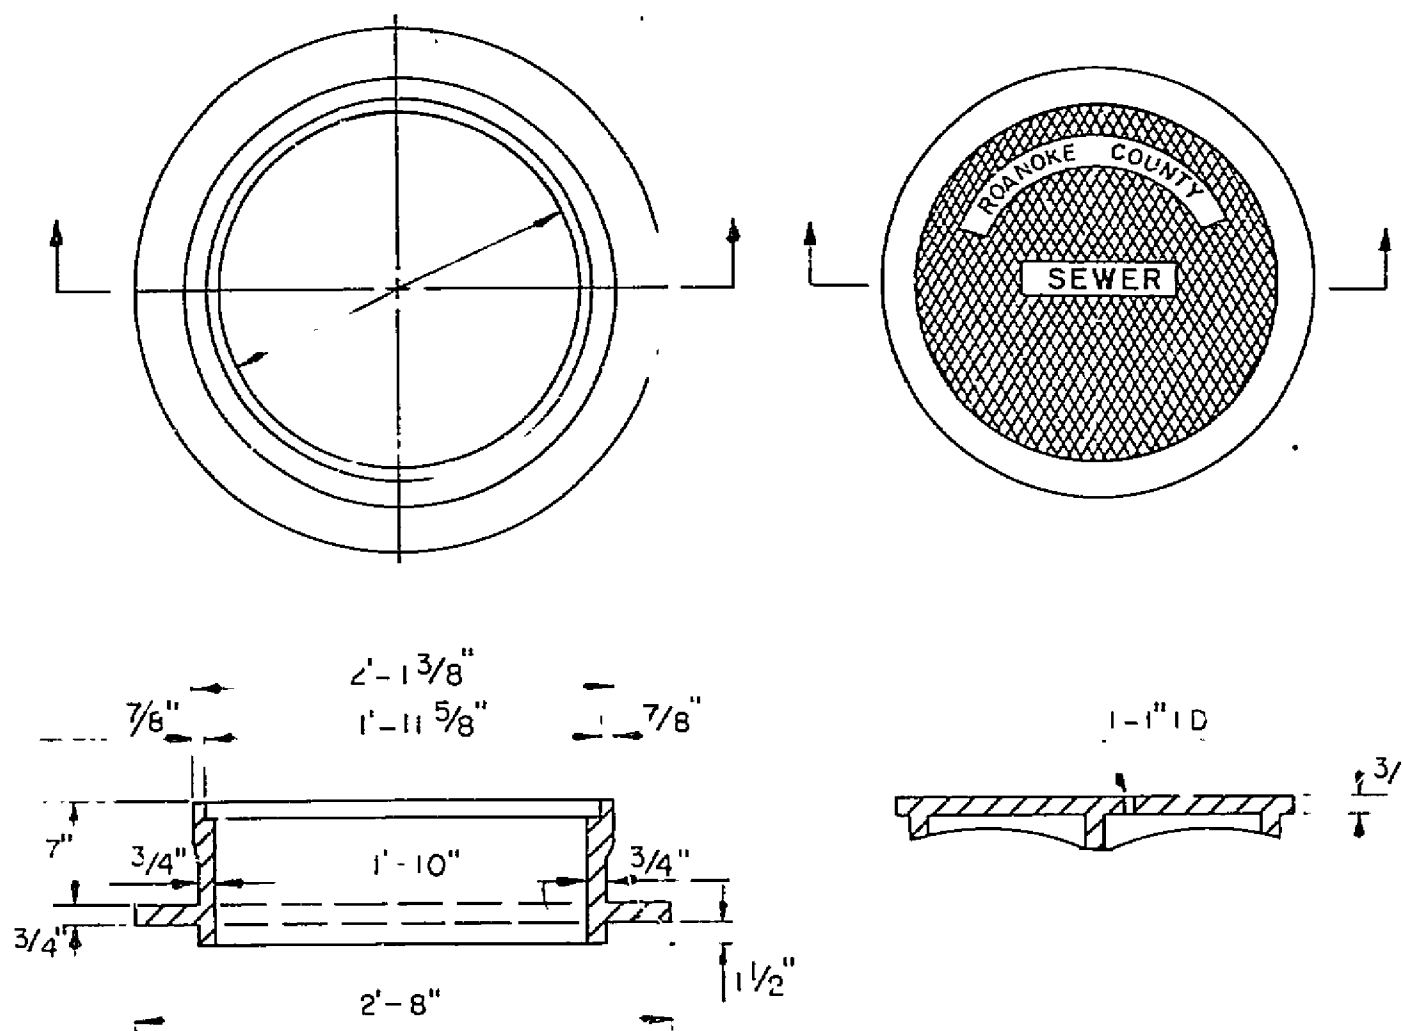


SECTION A-A
SERVICE CONNECTION "T"

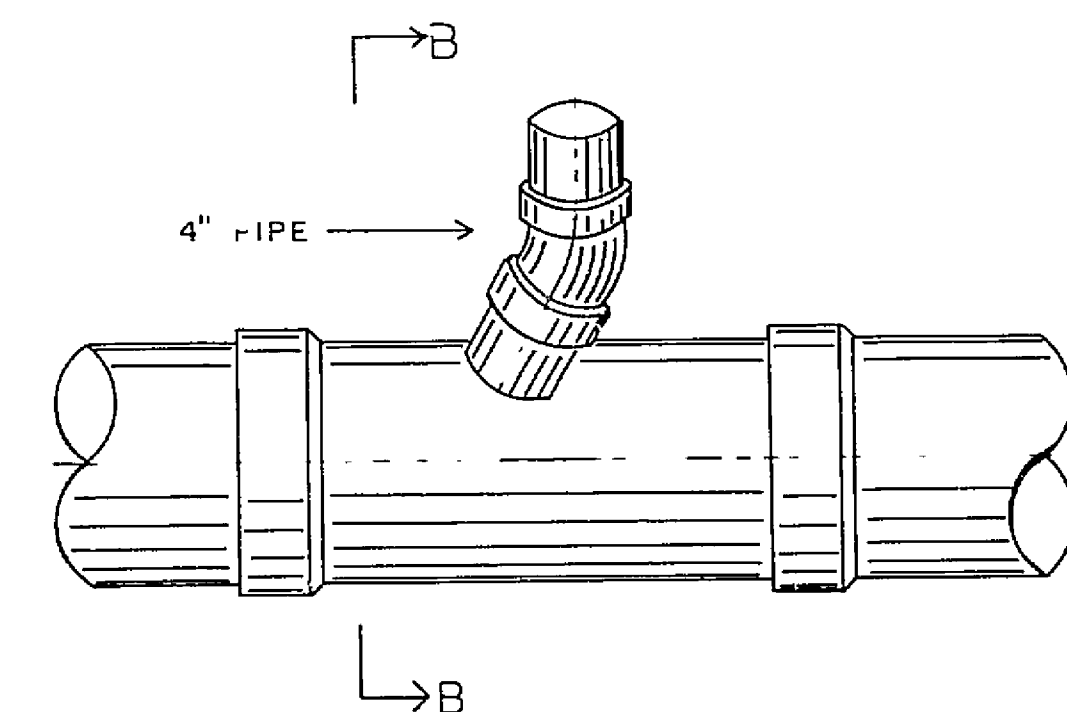

SECTION B-B
SERVICE CONNECTION "WYE"

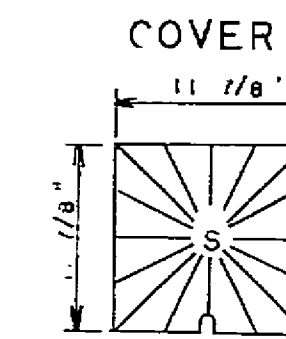

SECTION

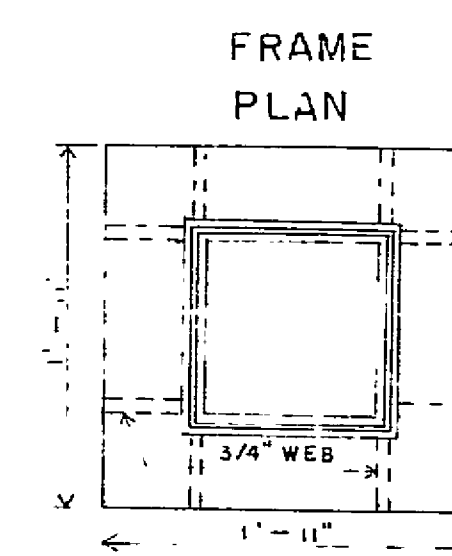


SECTION

PLAN


CLEAN OUT FRAME AND COVER

SCALE: 1"=1'-0"

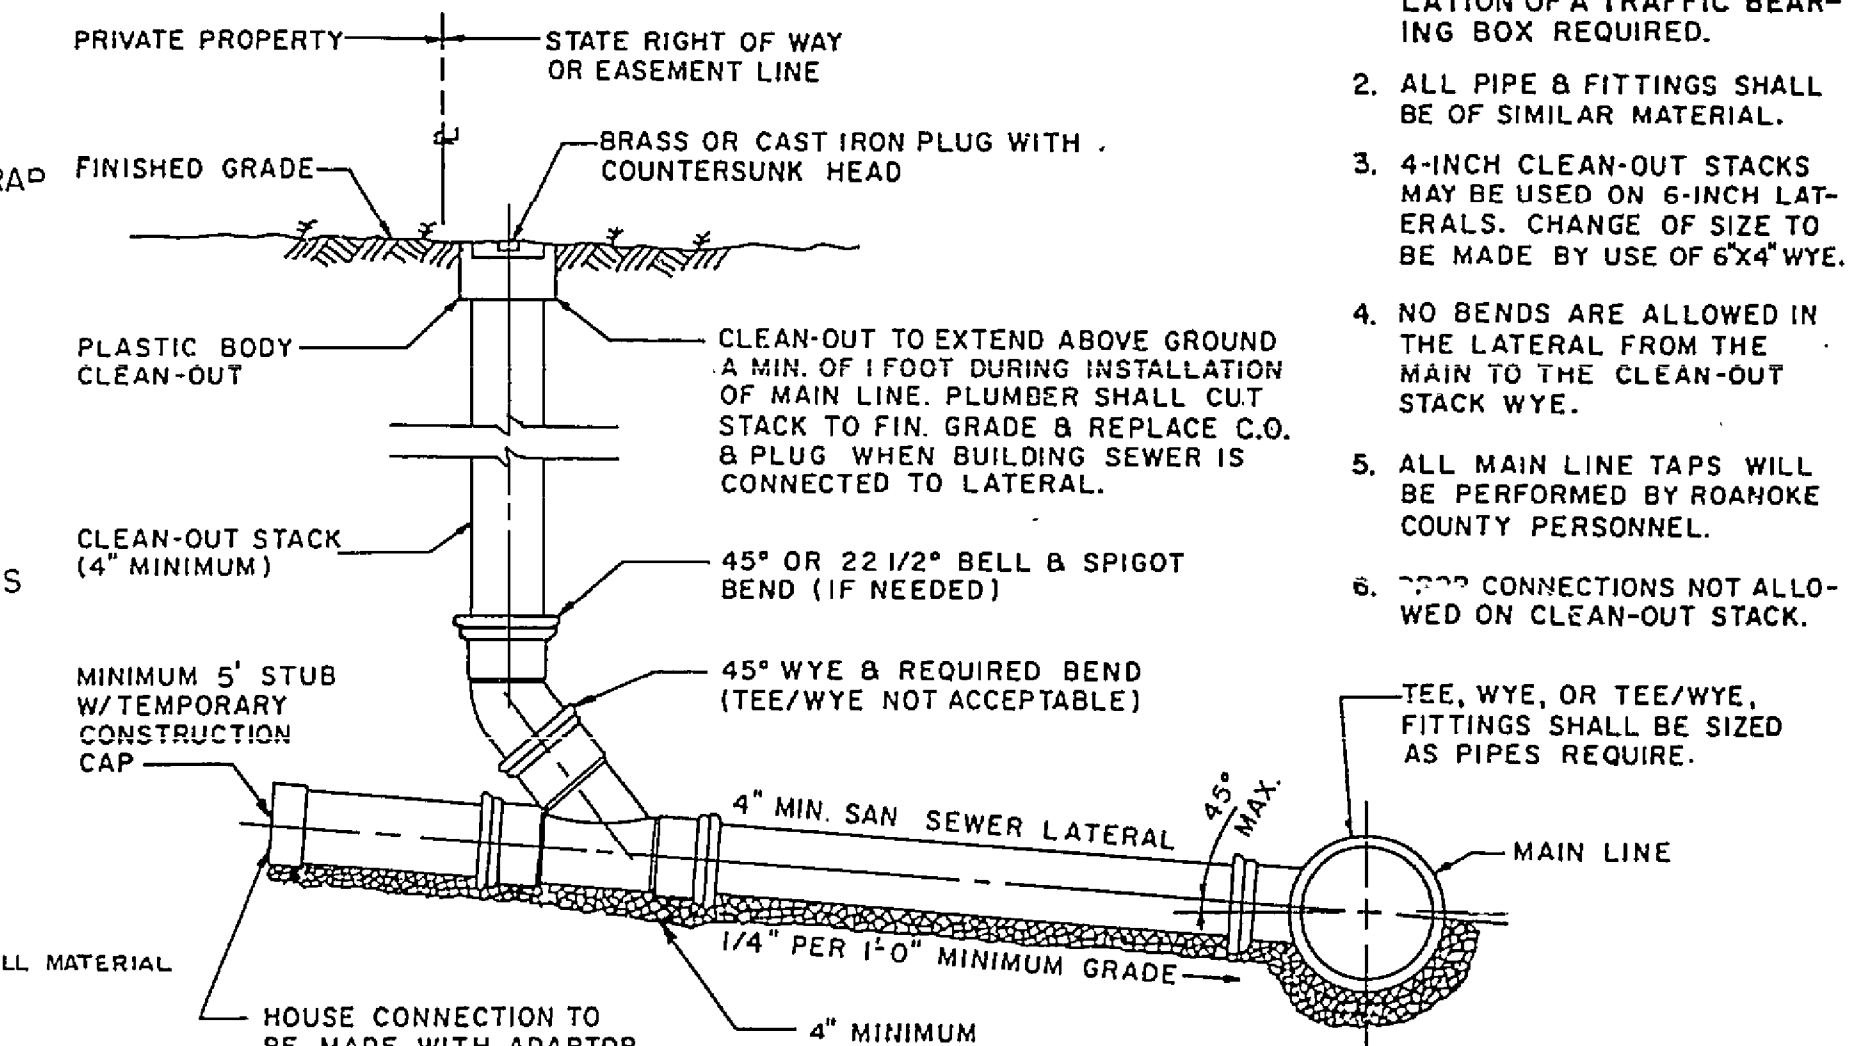


- NOTES:
1. IN TRAFFIC AREAS INSTALLATION OF A TRAFFIC BEARING BOX REQUIRED.
 2. ALL PIPE & FITTINGS SHALL BE OF SIMILAR MATERIAL.
 3. 4-INCH CLEAN-OUT STACKS MAY BE USED ON 6-INCH LATERALS. CHANGE OF SIZE TO BE MADE BY USE OF 6"x4" WYE.
 4. NO BENDS ARE ALLOWED IN THE LATERAL FROM THE MAIN TO THE CLEAN-OUT STACK WYE.
 5. ALL MAIN LINE TAPS WILL BE PERFORMED BY ROANOKE COUNTY PERSONNEL.
 6. TEE, WYE, OR TEE/WYE CONNECTIONS NOT ALLOWED ON CLEAN-OUT STACK.

SECTION A-A
STANDARD MANHOLE

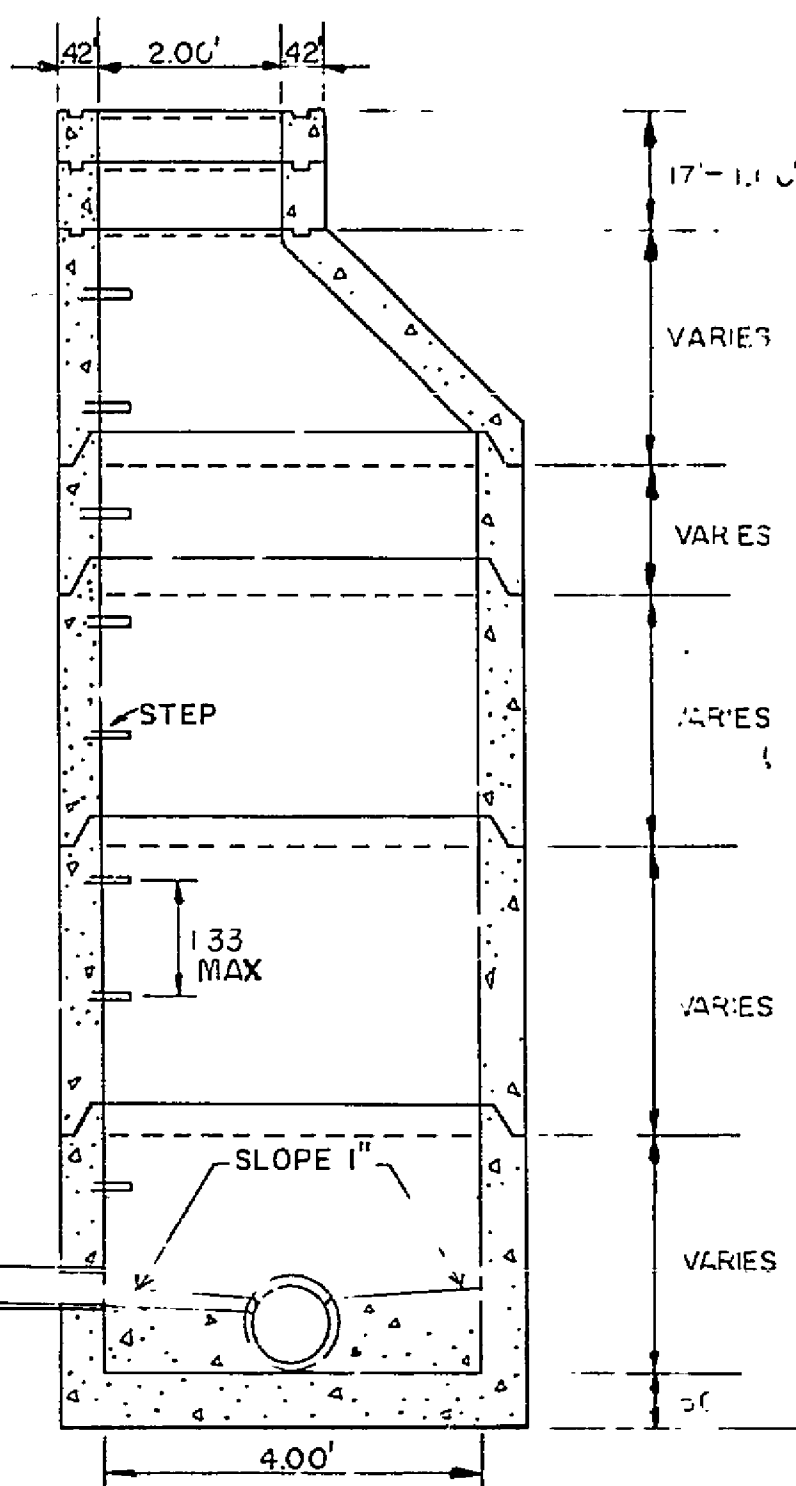


STANDARD MANHOLE


SECTION B-B
DROP MANHOLE

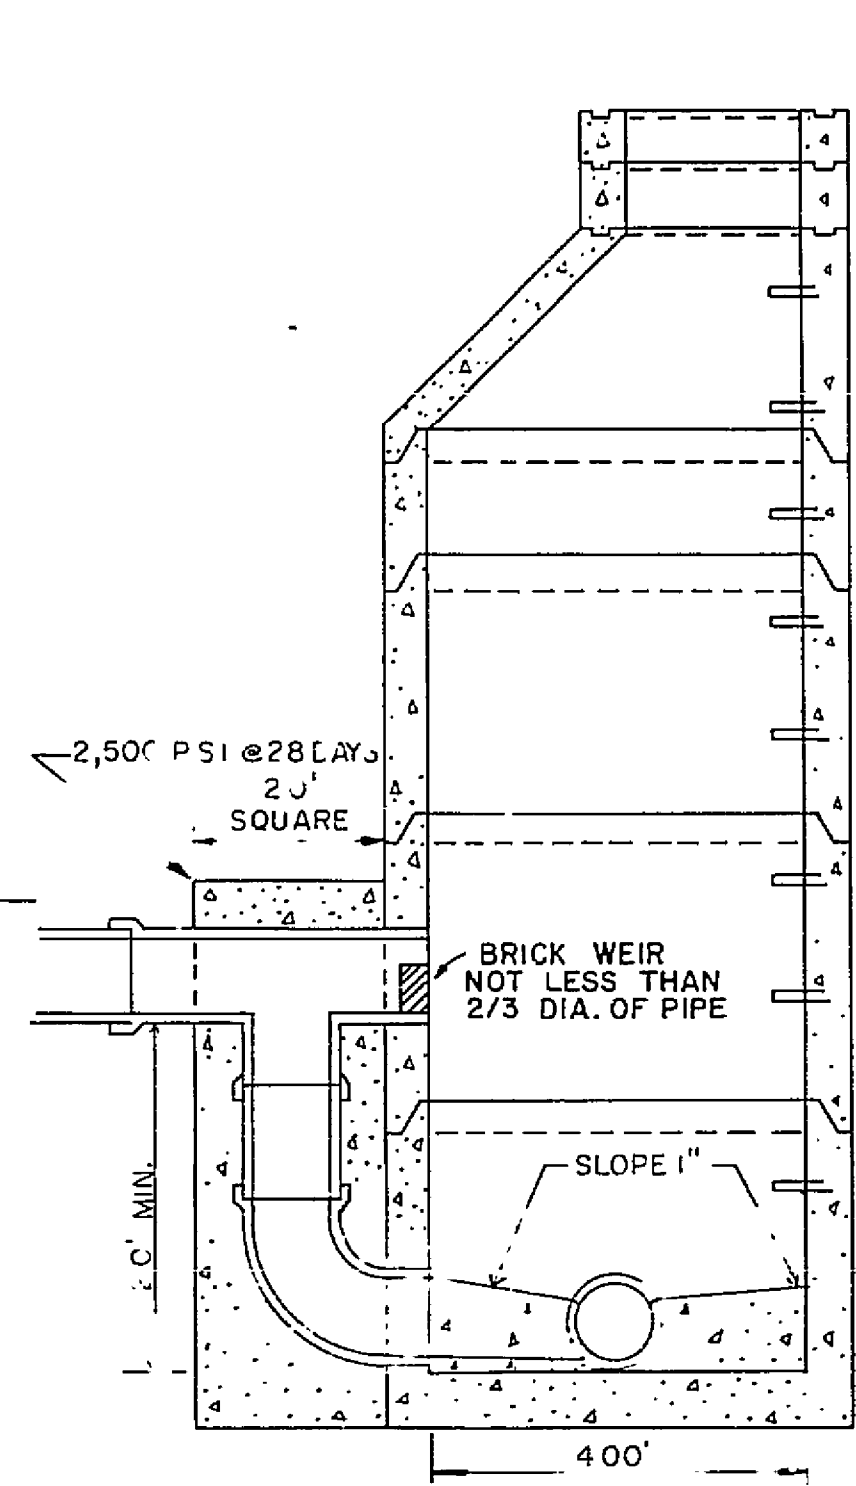


DROP MANHOLE

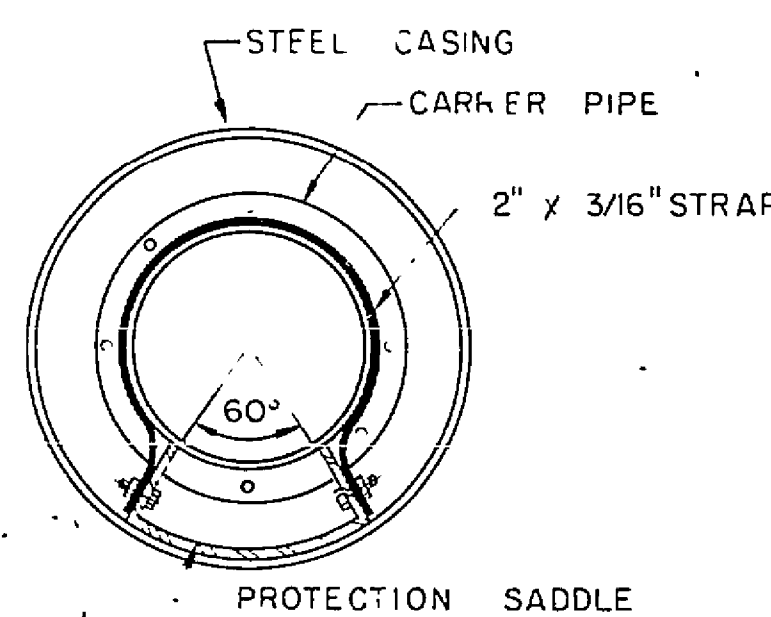

PROTECTION SADDLE

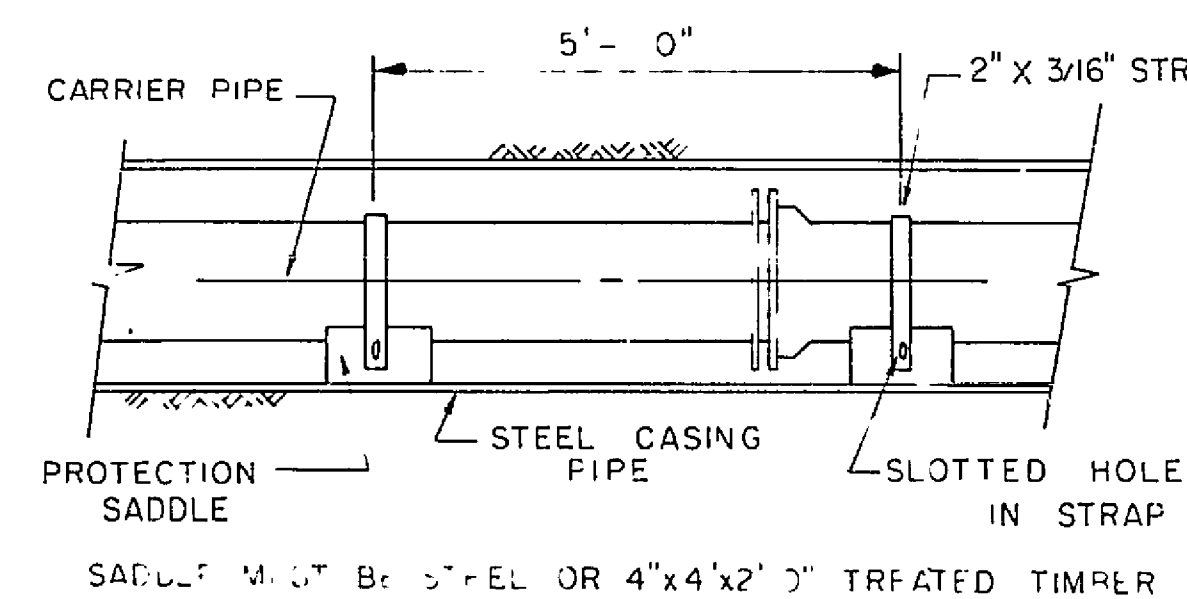


BORING AND CASING

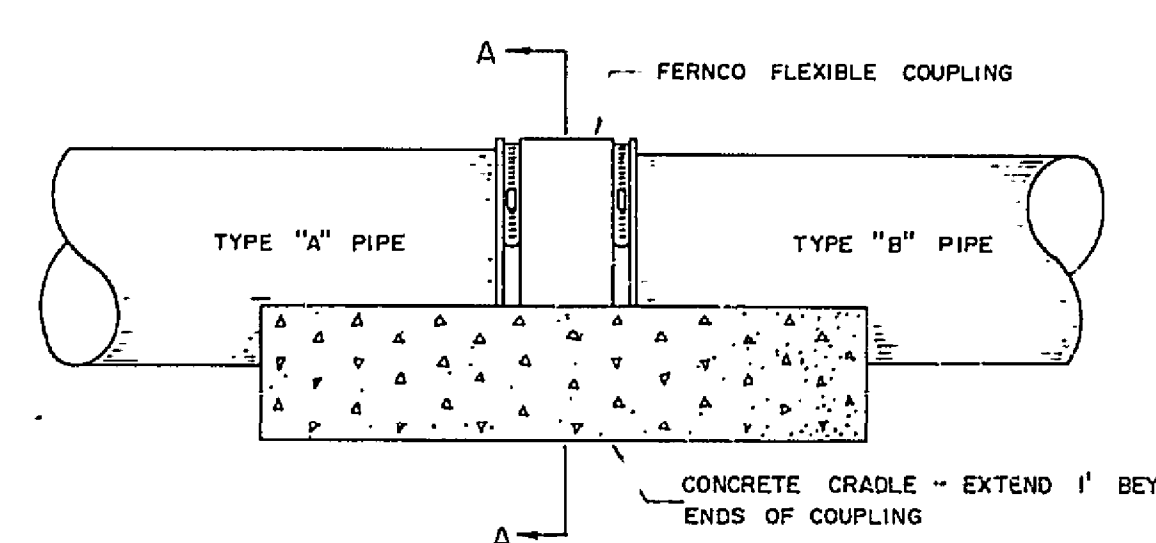


SIDE VIEW


JOINING DISSIMILAR PIPE

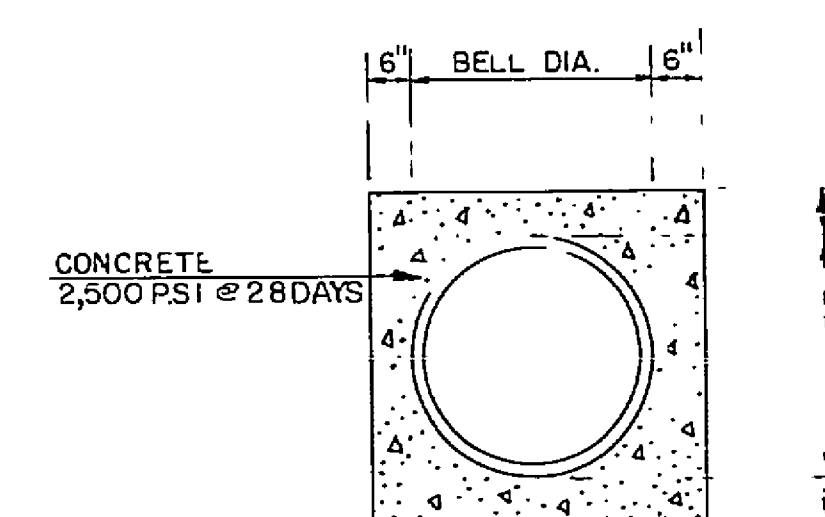


CONCRETE ENCASED PIPE

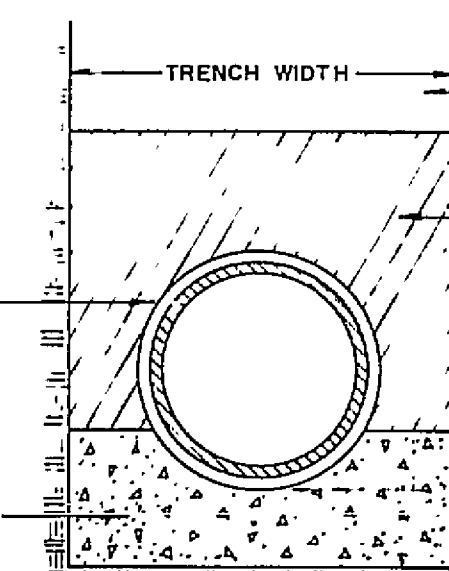

SECTION A-A

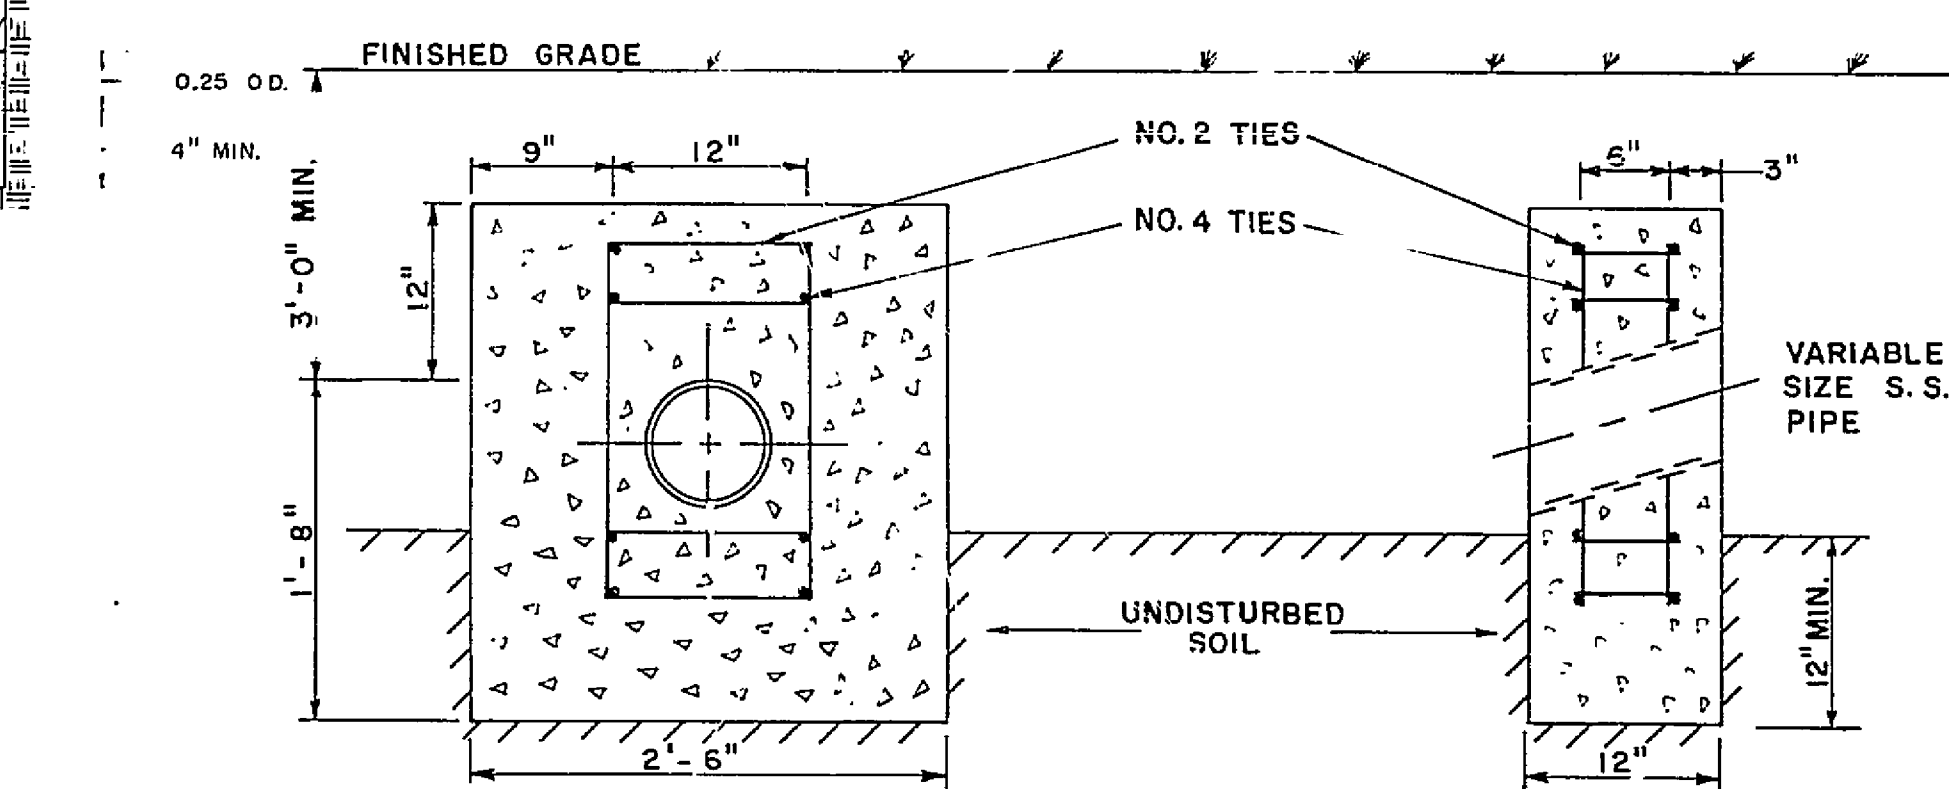

ANCHOR BLOCK
SCALE: 1"=1'-0"

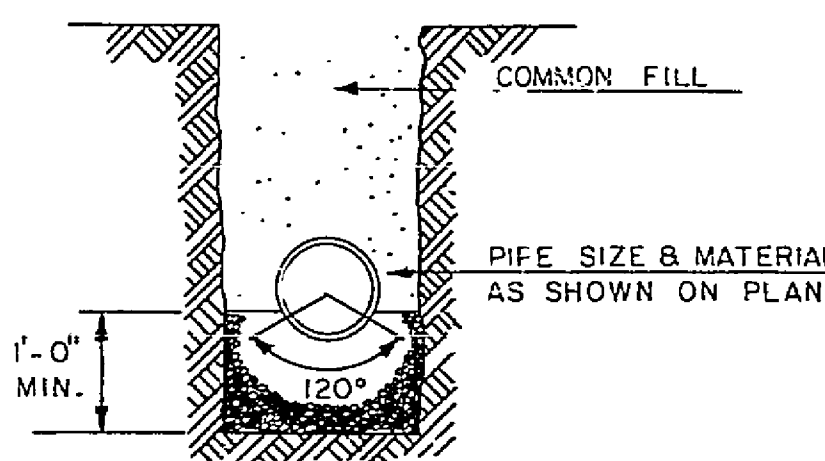

STONE CRADLE

SECTION 3 HUNTRIDGE ROANOKE COUNTY, VIRGINIA			
DESIGNED RCDBE	SCALE AS SHOWN		
DRAWN RCDBE	W.C. NO. 322663		
CHECKED RCDBE	R.C.L.V. SHEET		
T.P. PARKER & SON ENGINEERS & SURVEYORS LTD. SALEM, VIRGINIA		11 OF 11	

RC-2150