




U:\Drawing\1588.dwg(C:\3D-AMC\1588-SP-43-110507.dwg, STORMSEWER, 11/7/2007 12:20:04 PM, Johnson, RCE HP Designat: 300.pcd, Act: D, 1,1)

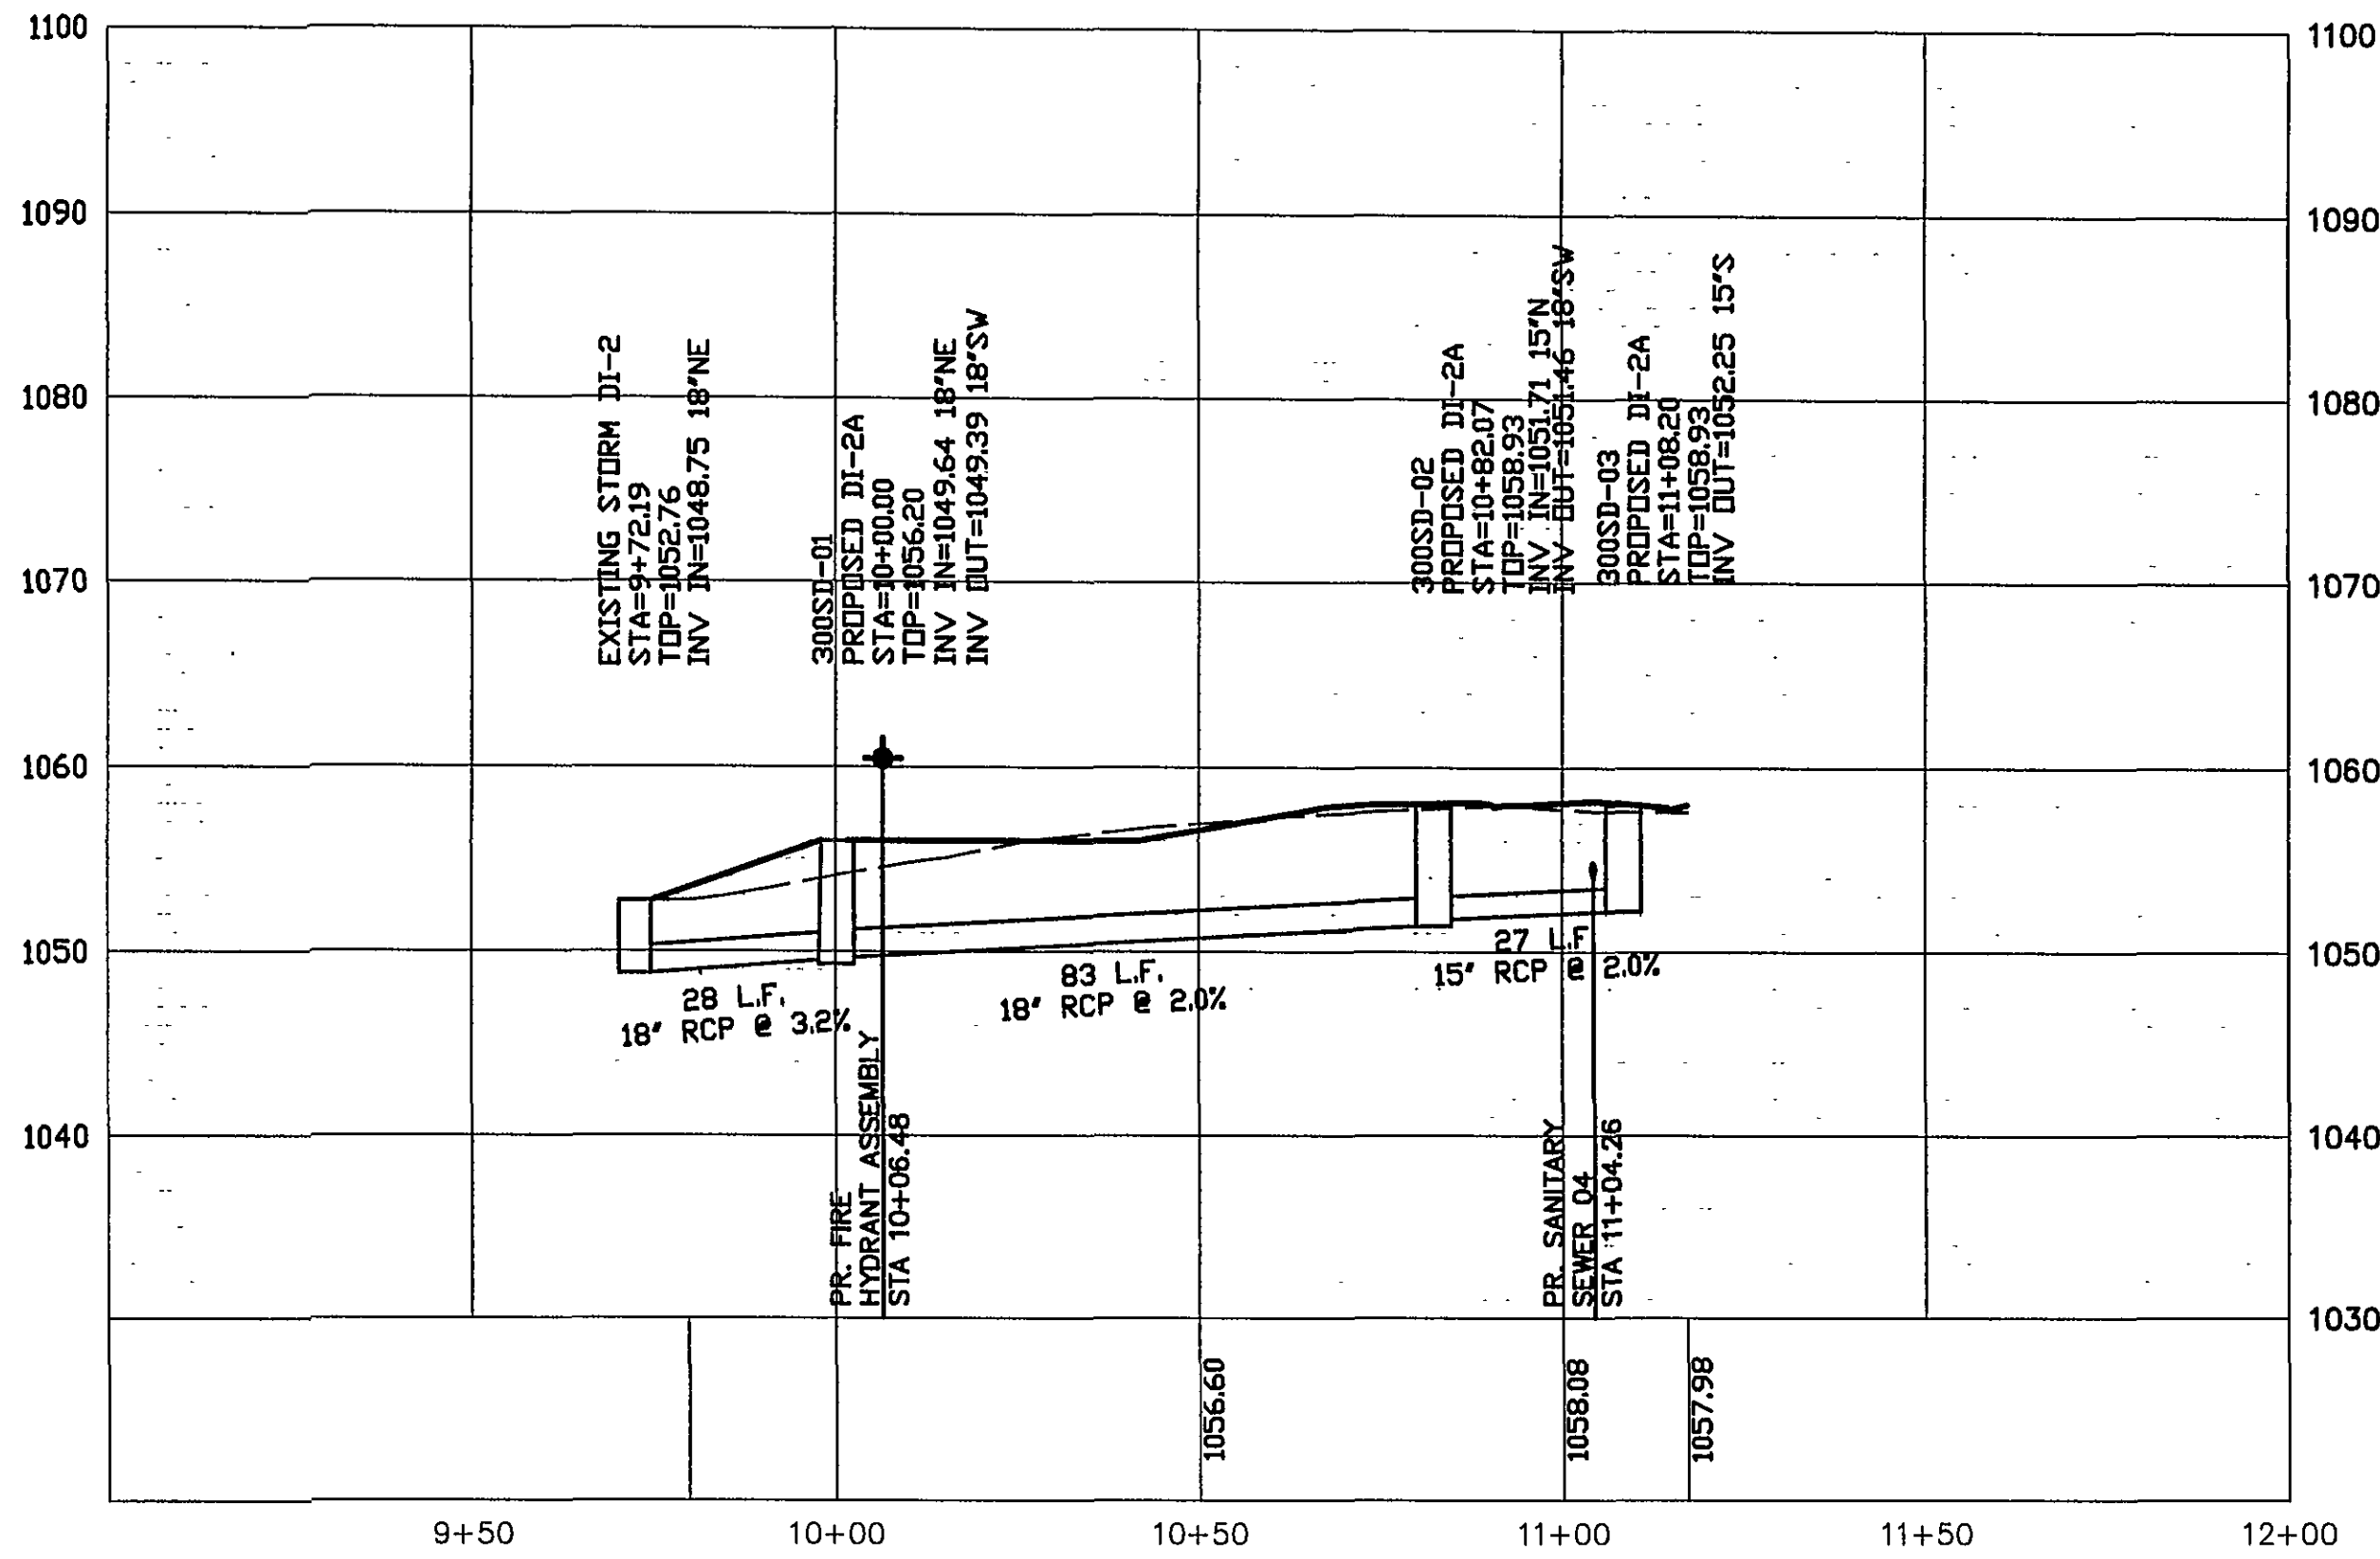


STORM SEWER LINE 300
SCALE = 1"=25'H, 1"=10'V

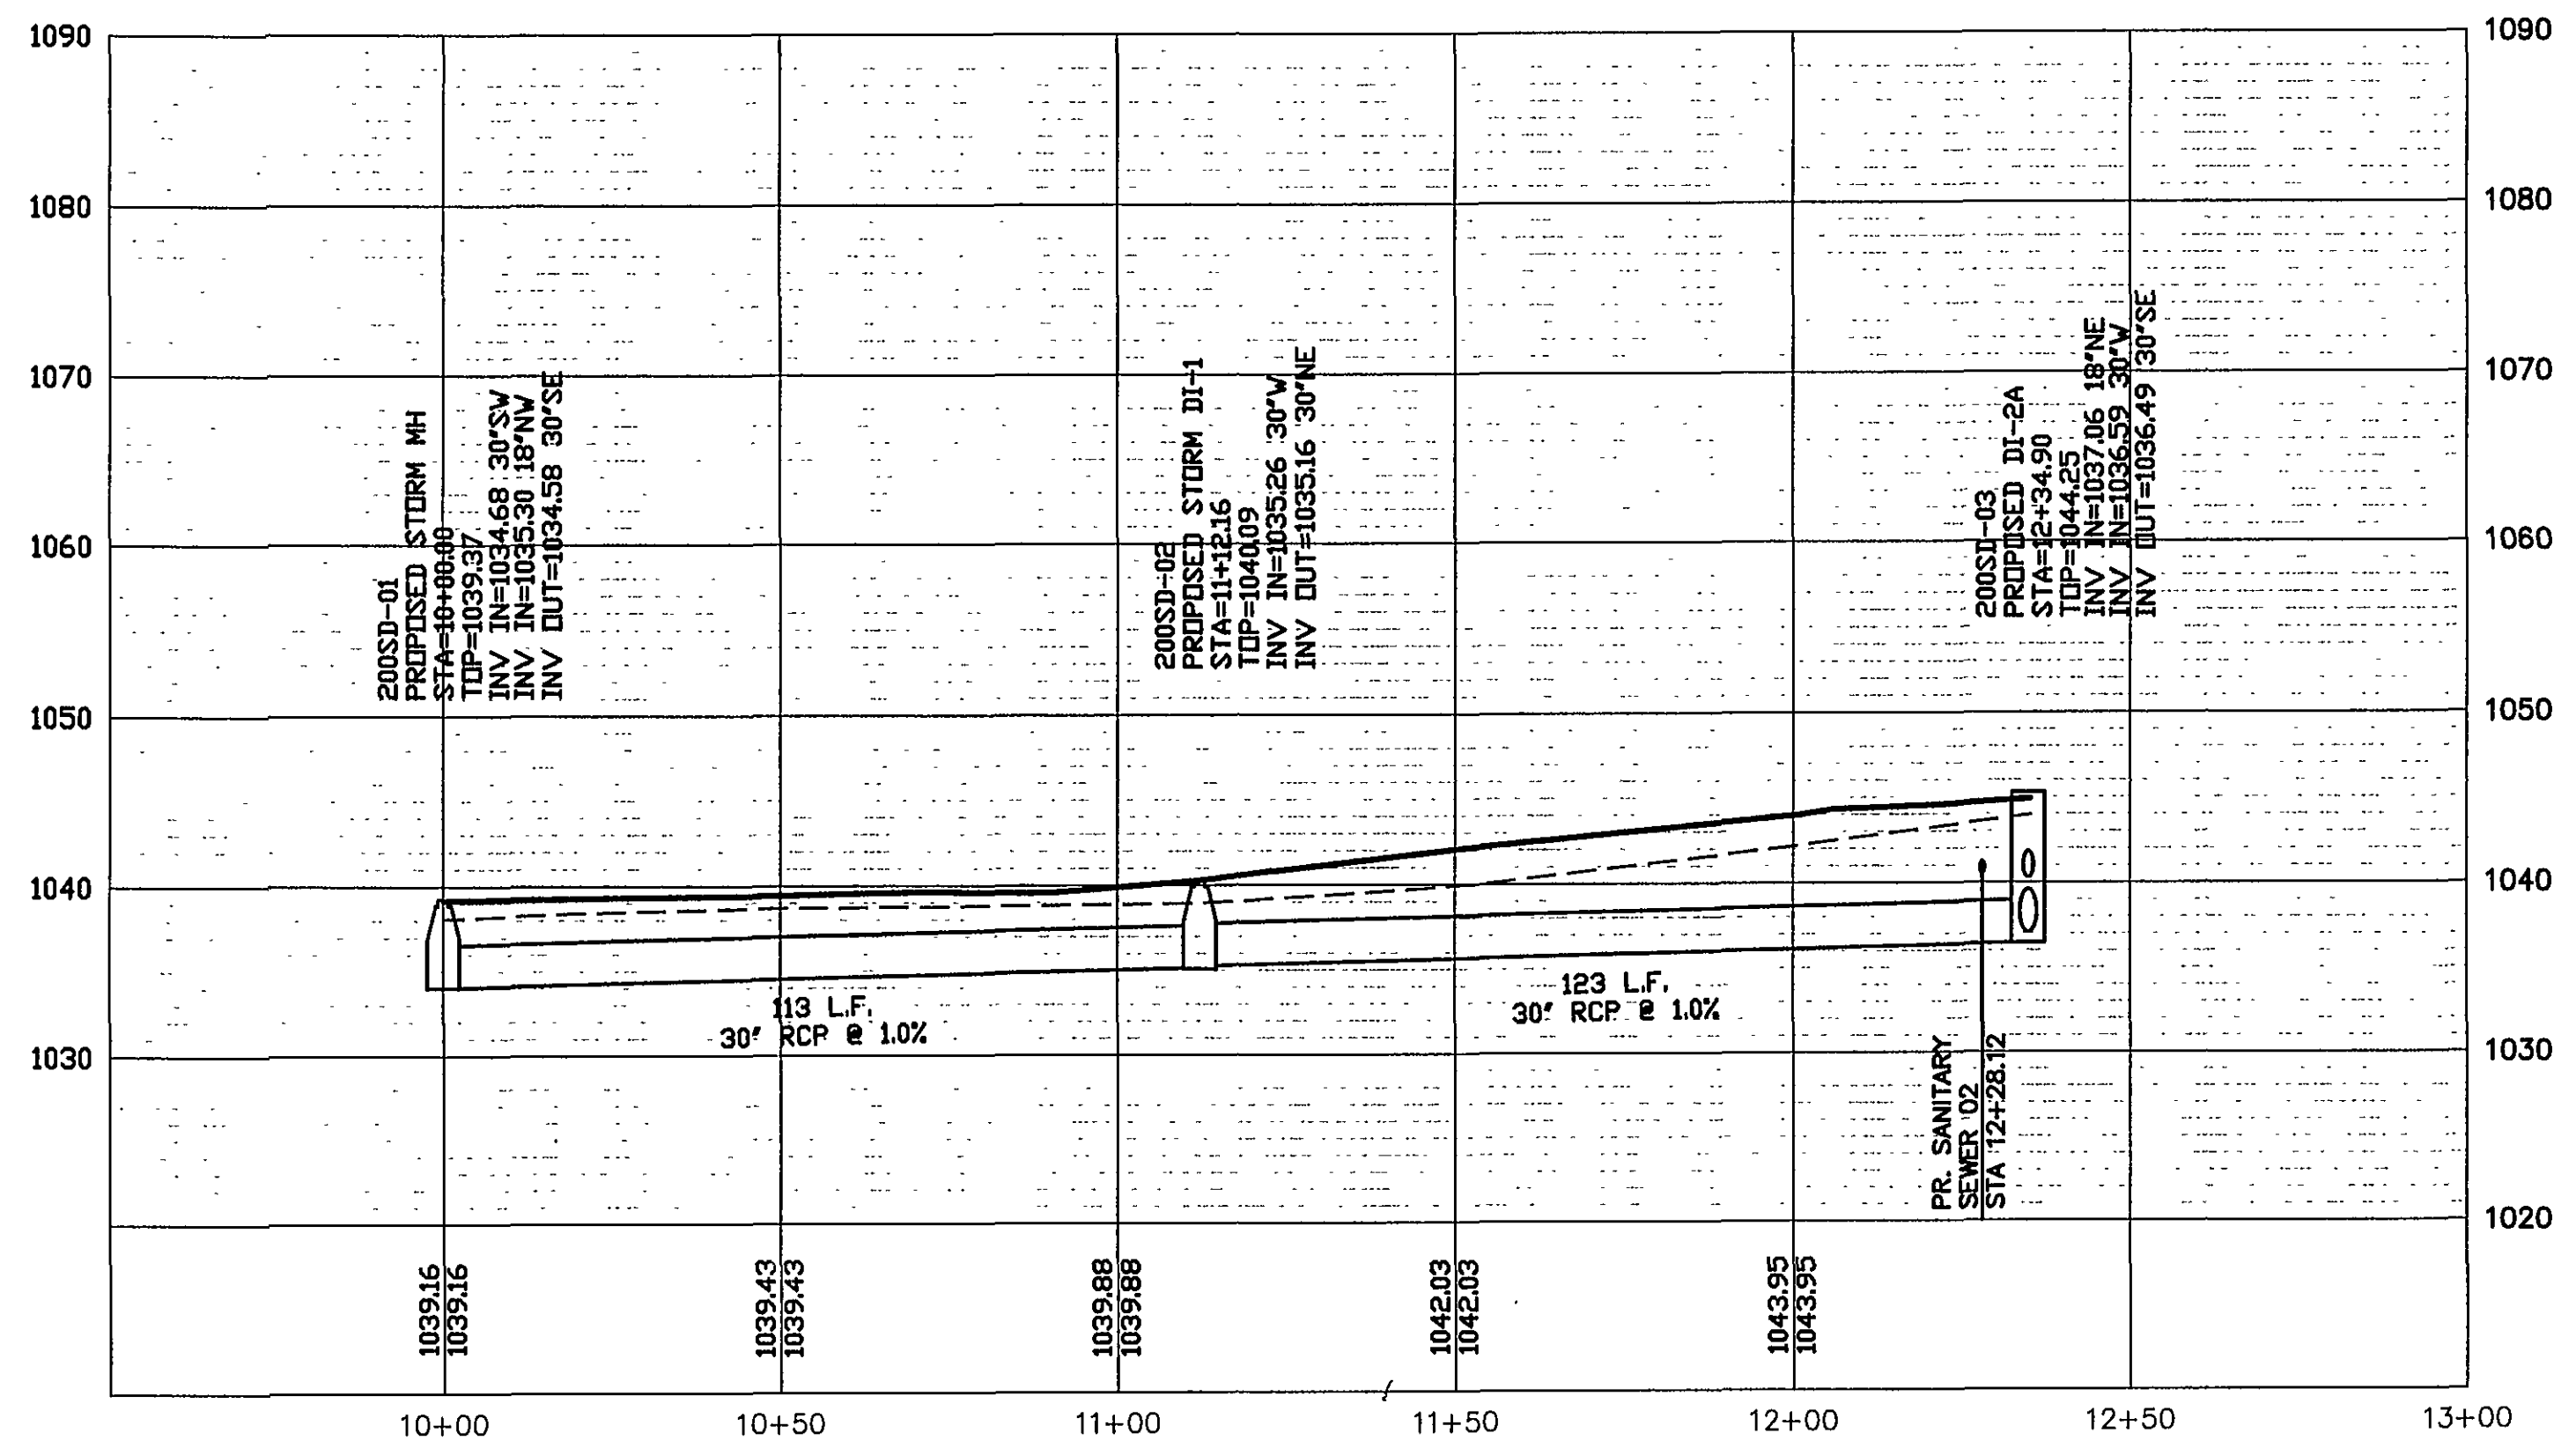

STORM SEWER LINE 200
SCALE = 1"=25'H, 1"=10'V

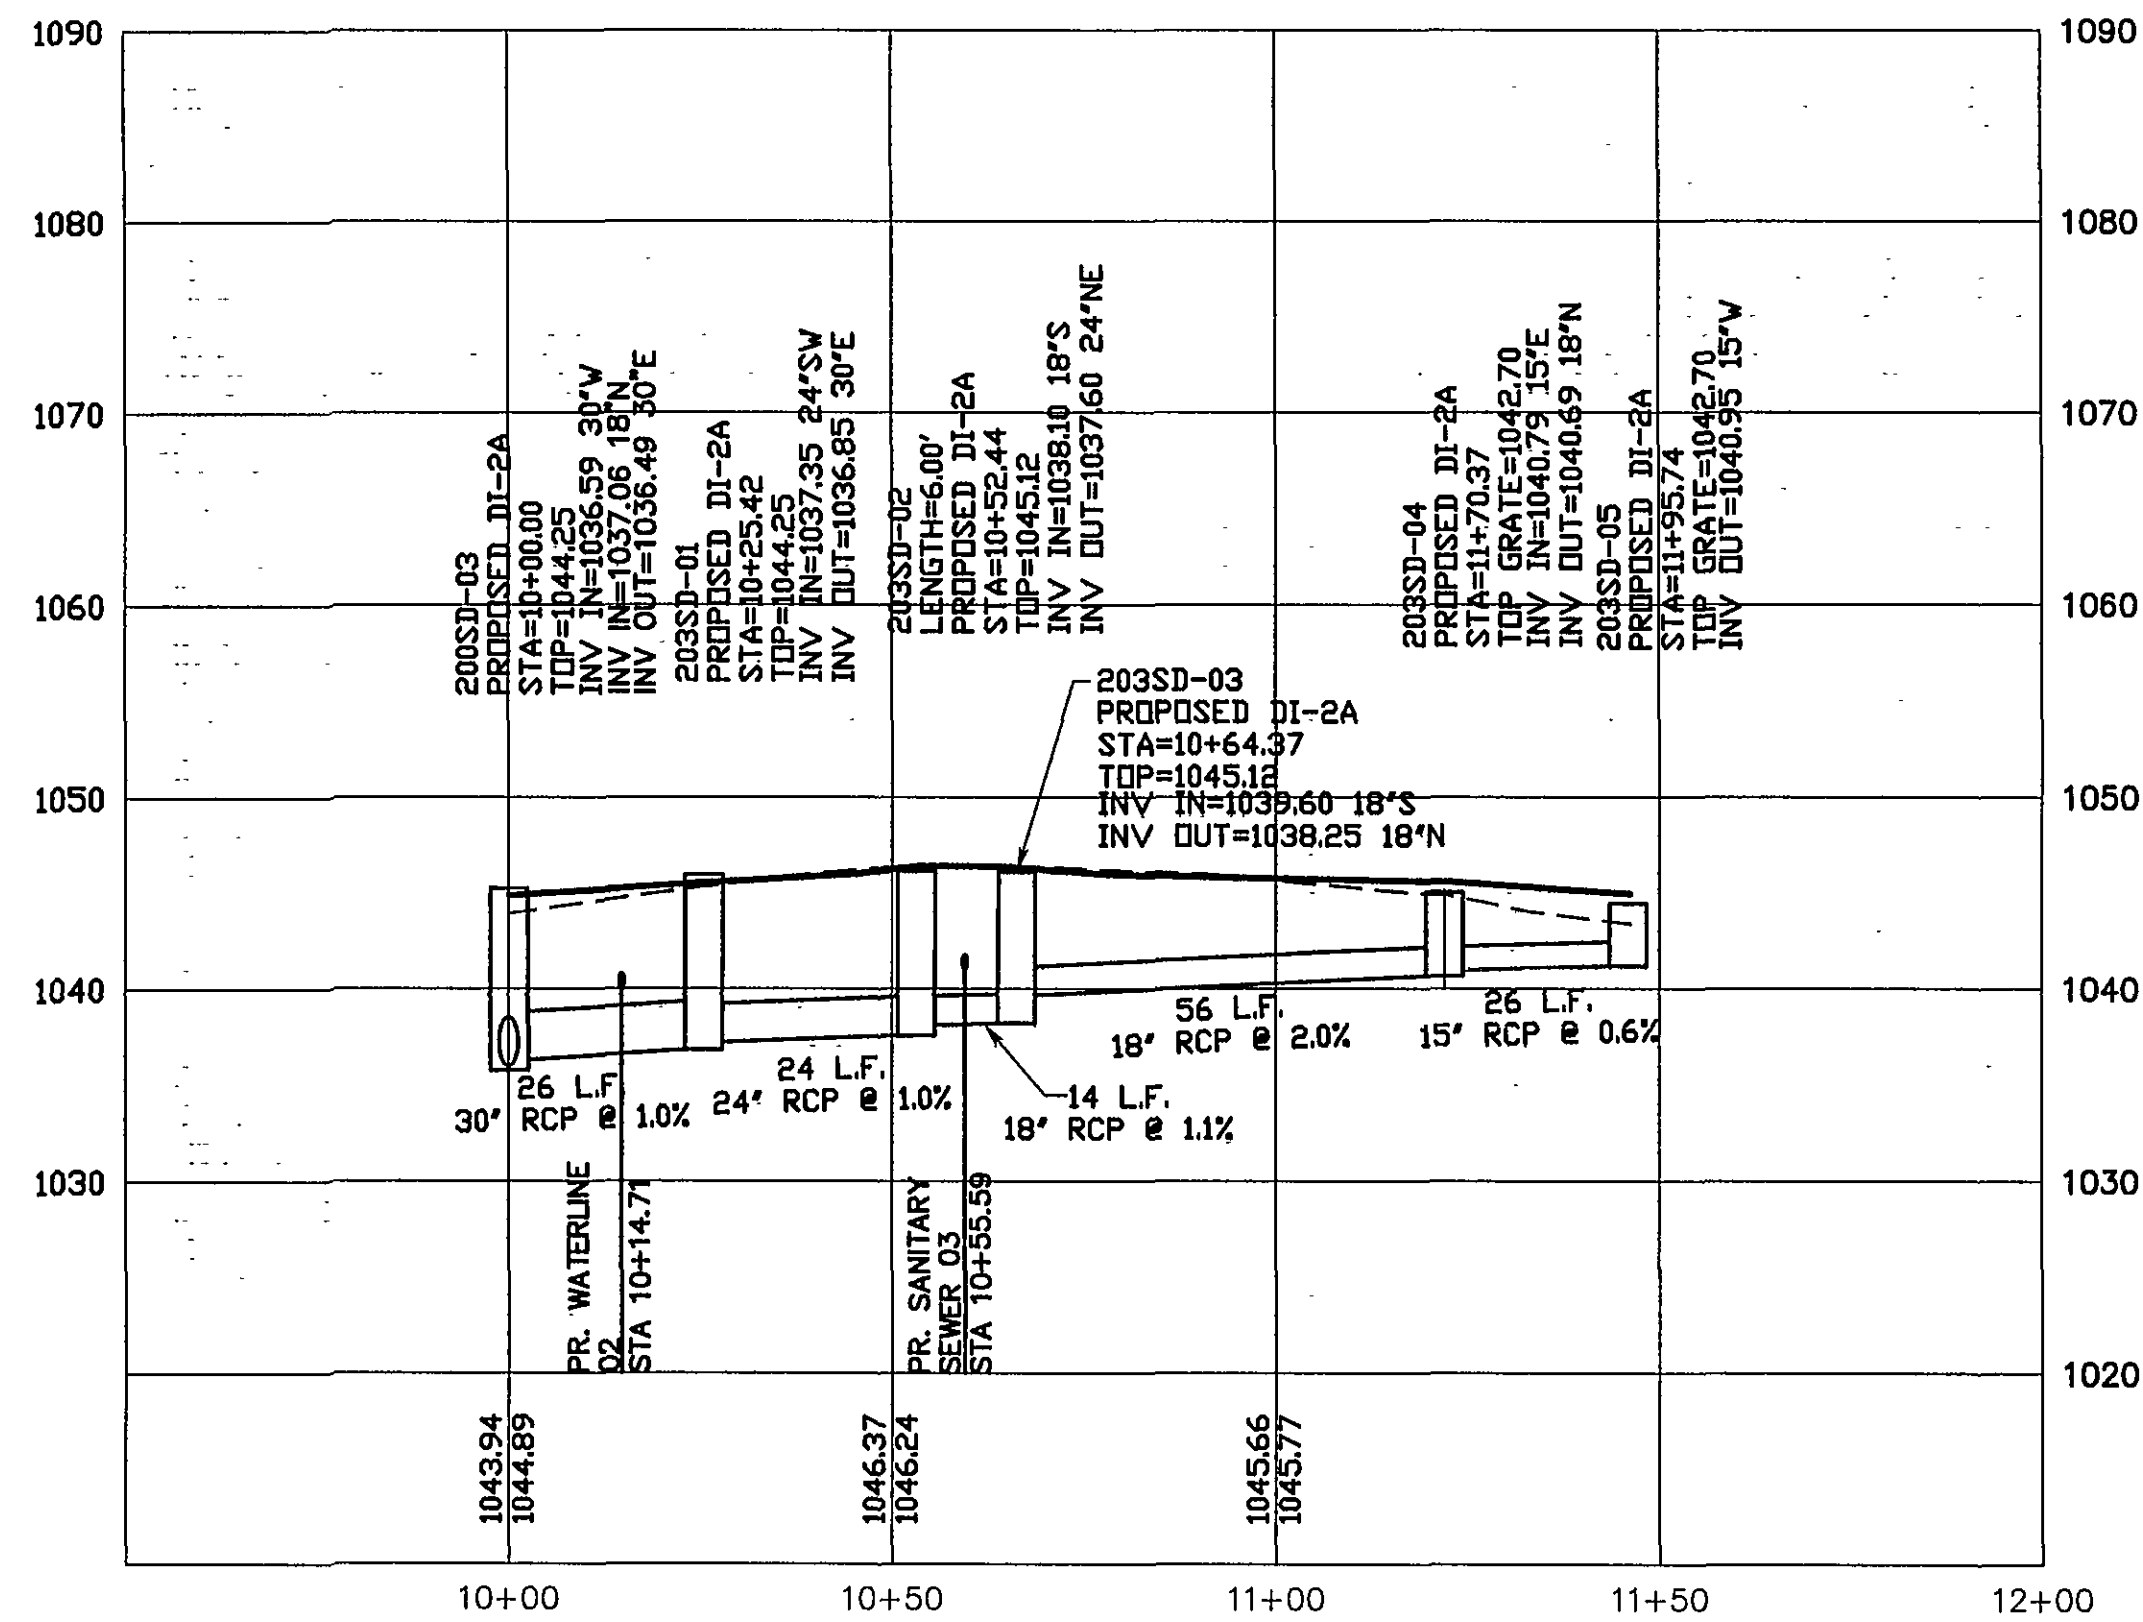

STORM SEWER LINE 203
SCALE = 1"=25'H, 1"=10'V

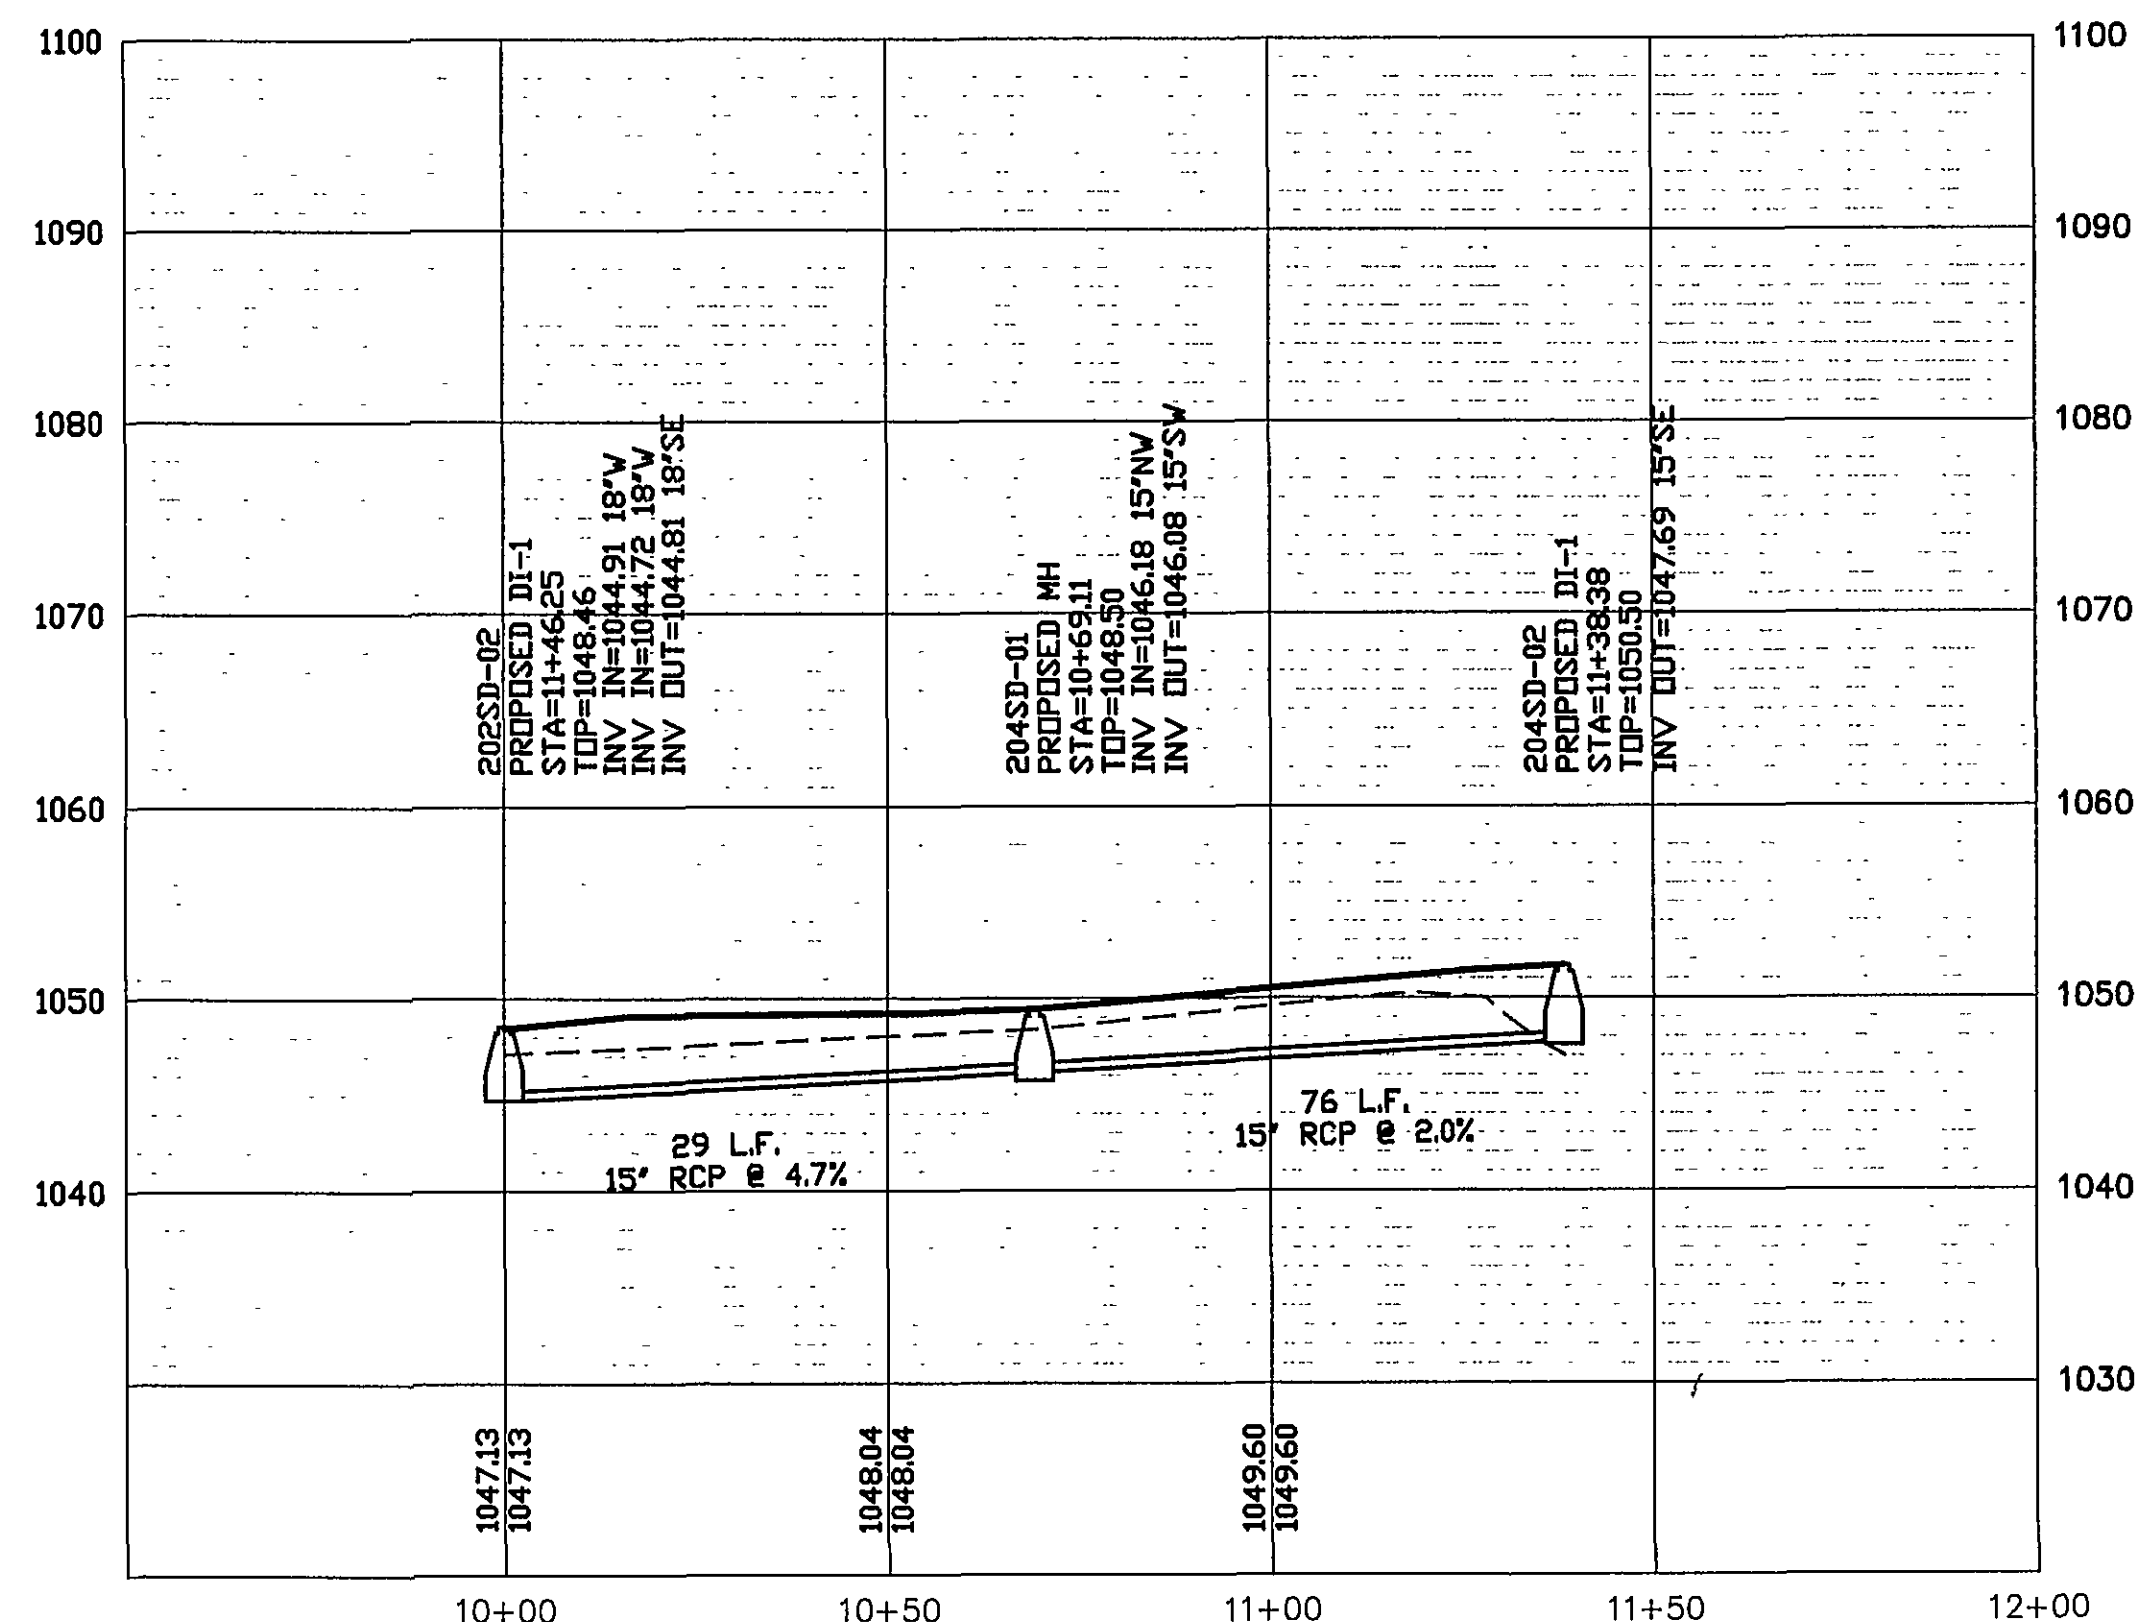

STORM SEWER LINE 204
SCALE = 1"=25'H, 1"=10'V