




DESIGN FEATURES RELATING TO
CONSTRUCTION OR TO REGULATION AND
CONTROL OF TRAFFIC MAY BE SUBJECT TO
CHANGE AS DEEMED NECESSARY BY
ROANOKE COUNTY OR THE DEPARTMENT

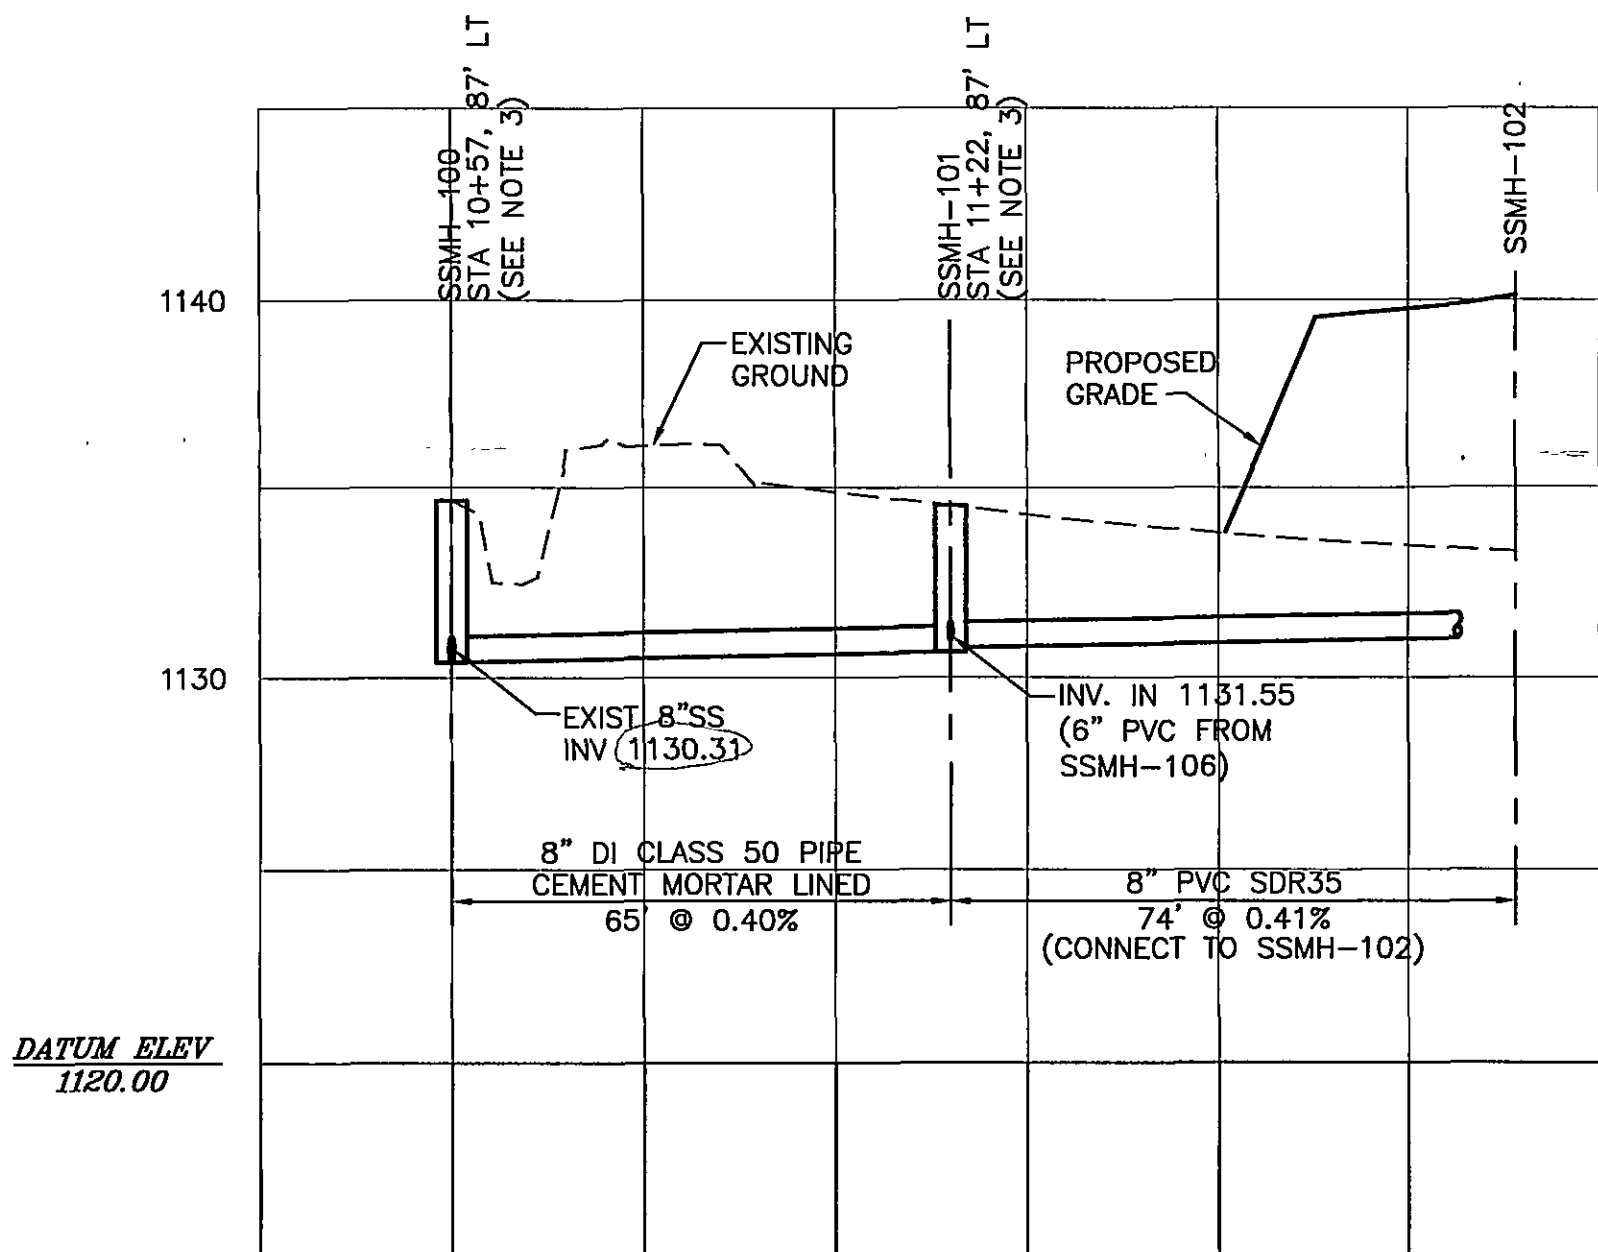

SANITARY SEWER LINE DETAIL

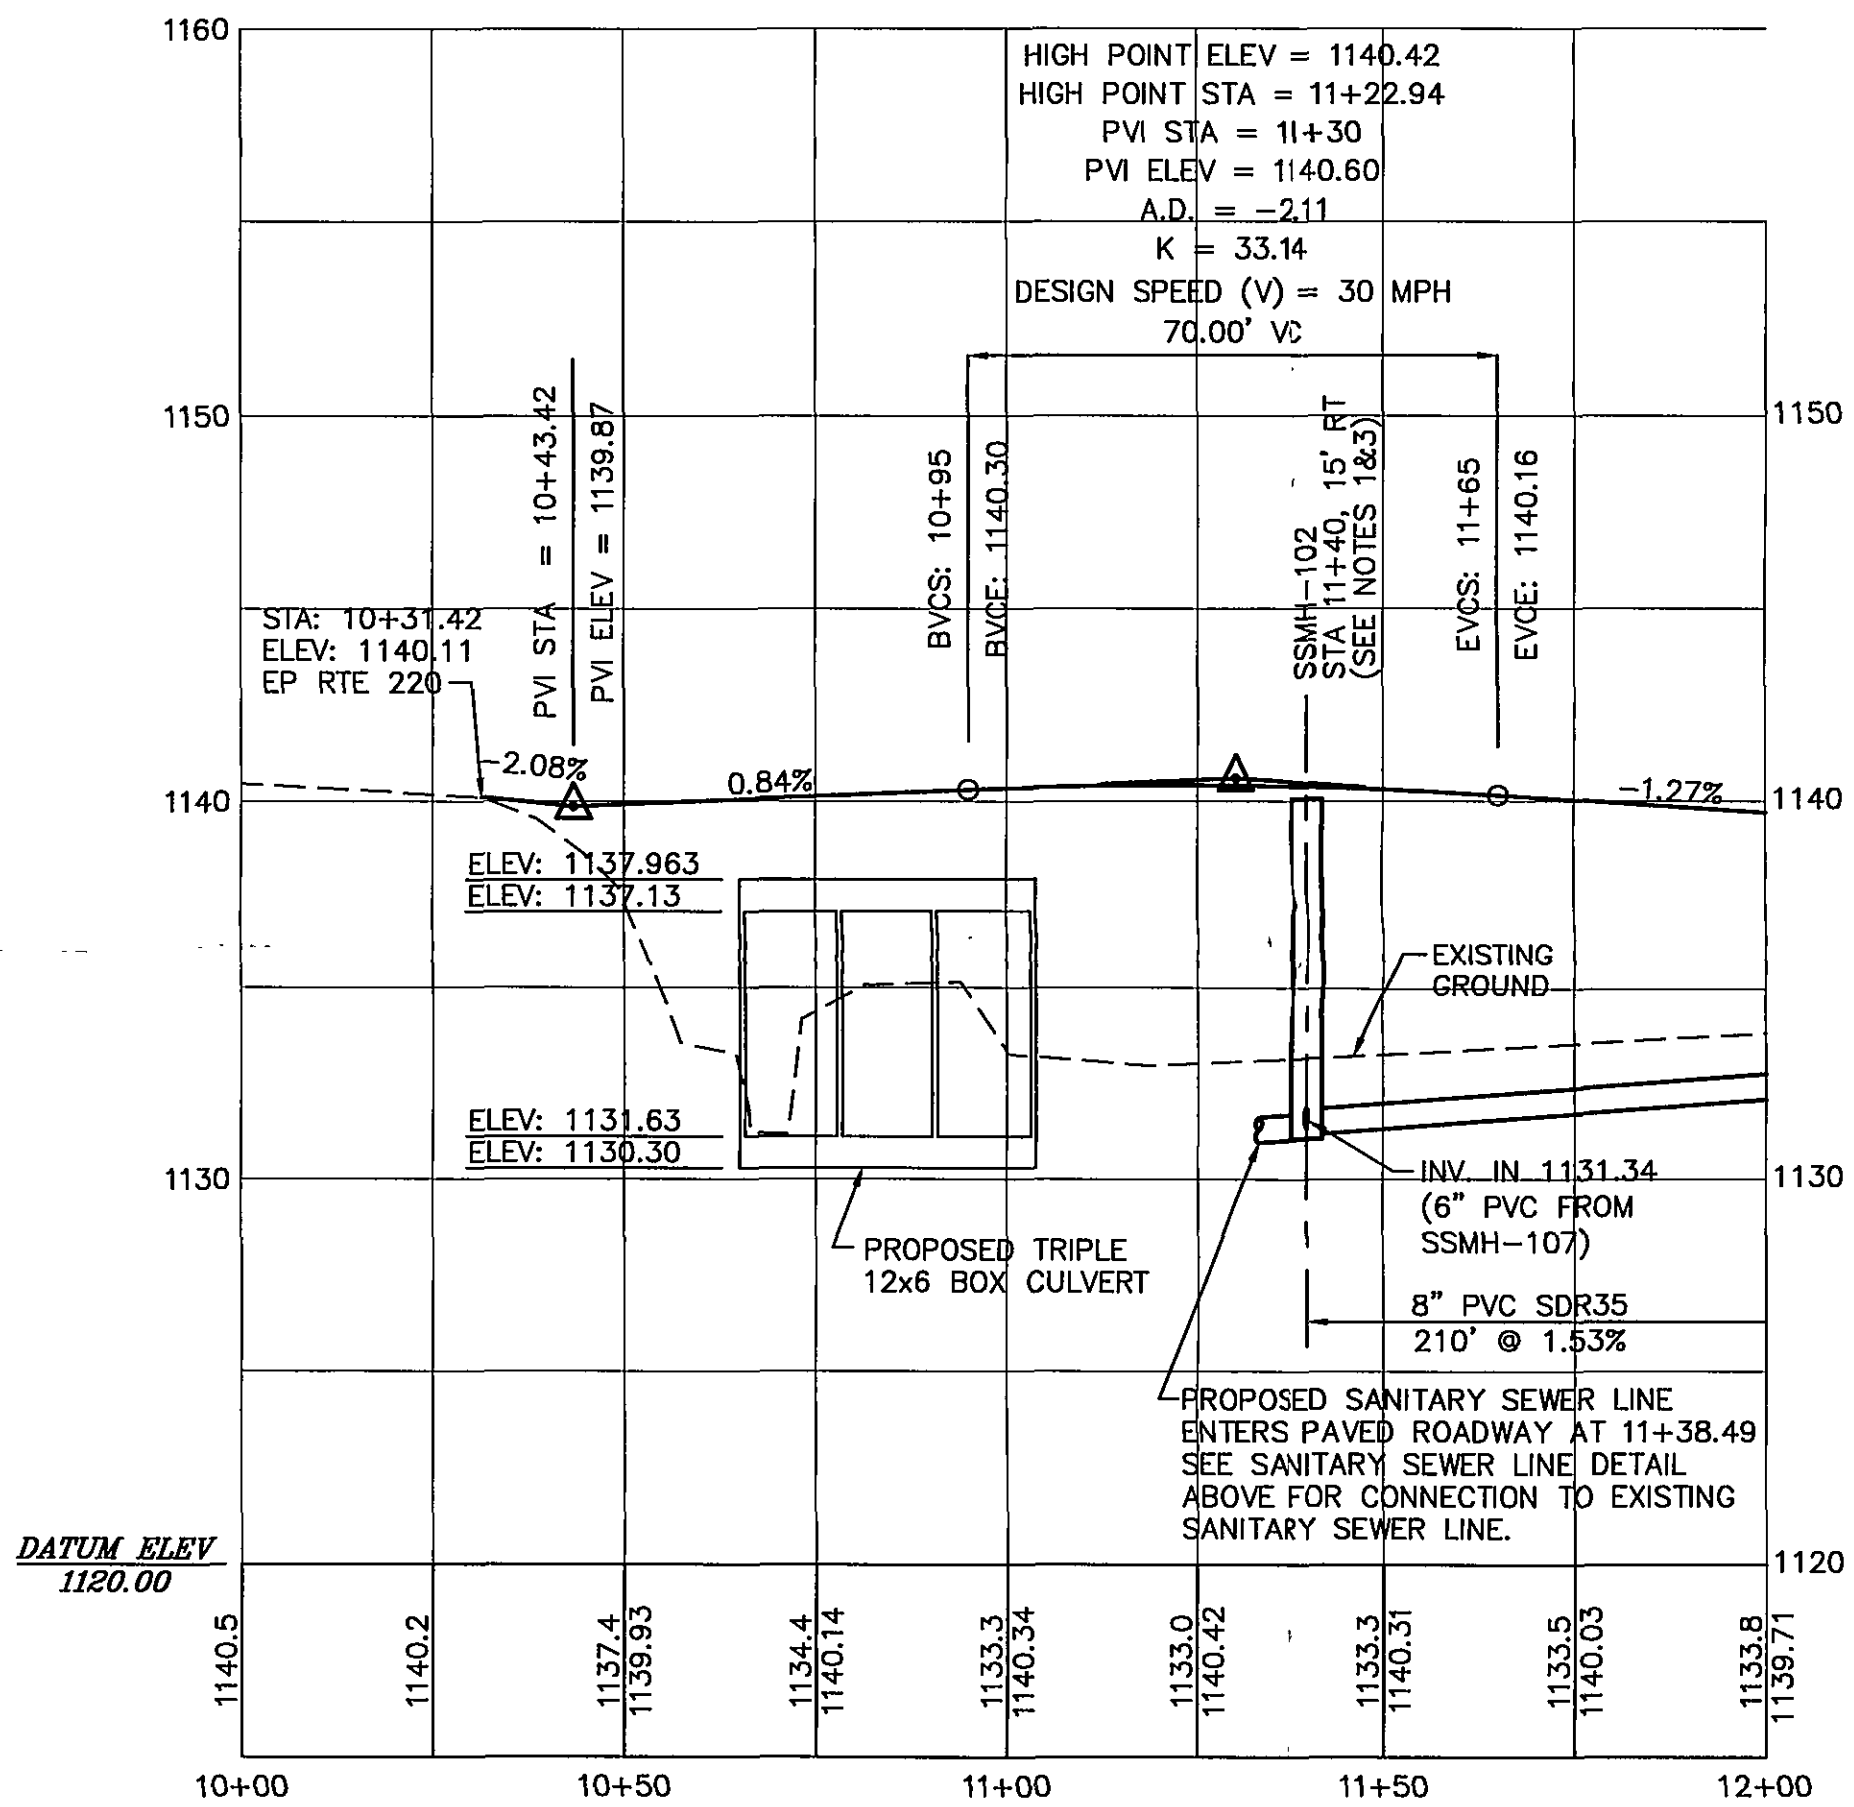


INDIAN GRAVE ROAD EXTENSION
SEE NOTE 2 THIS SHEET.

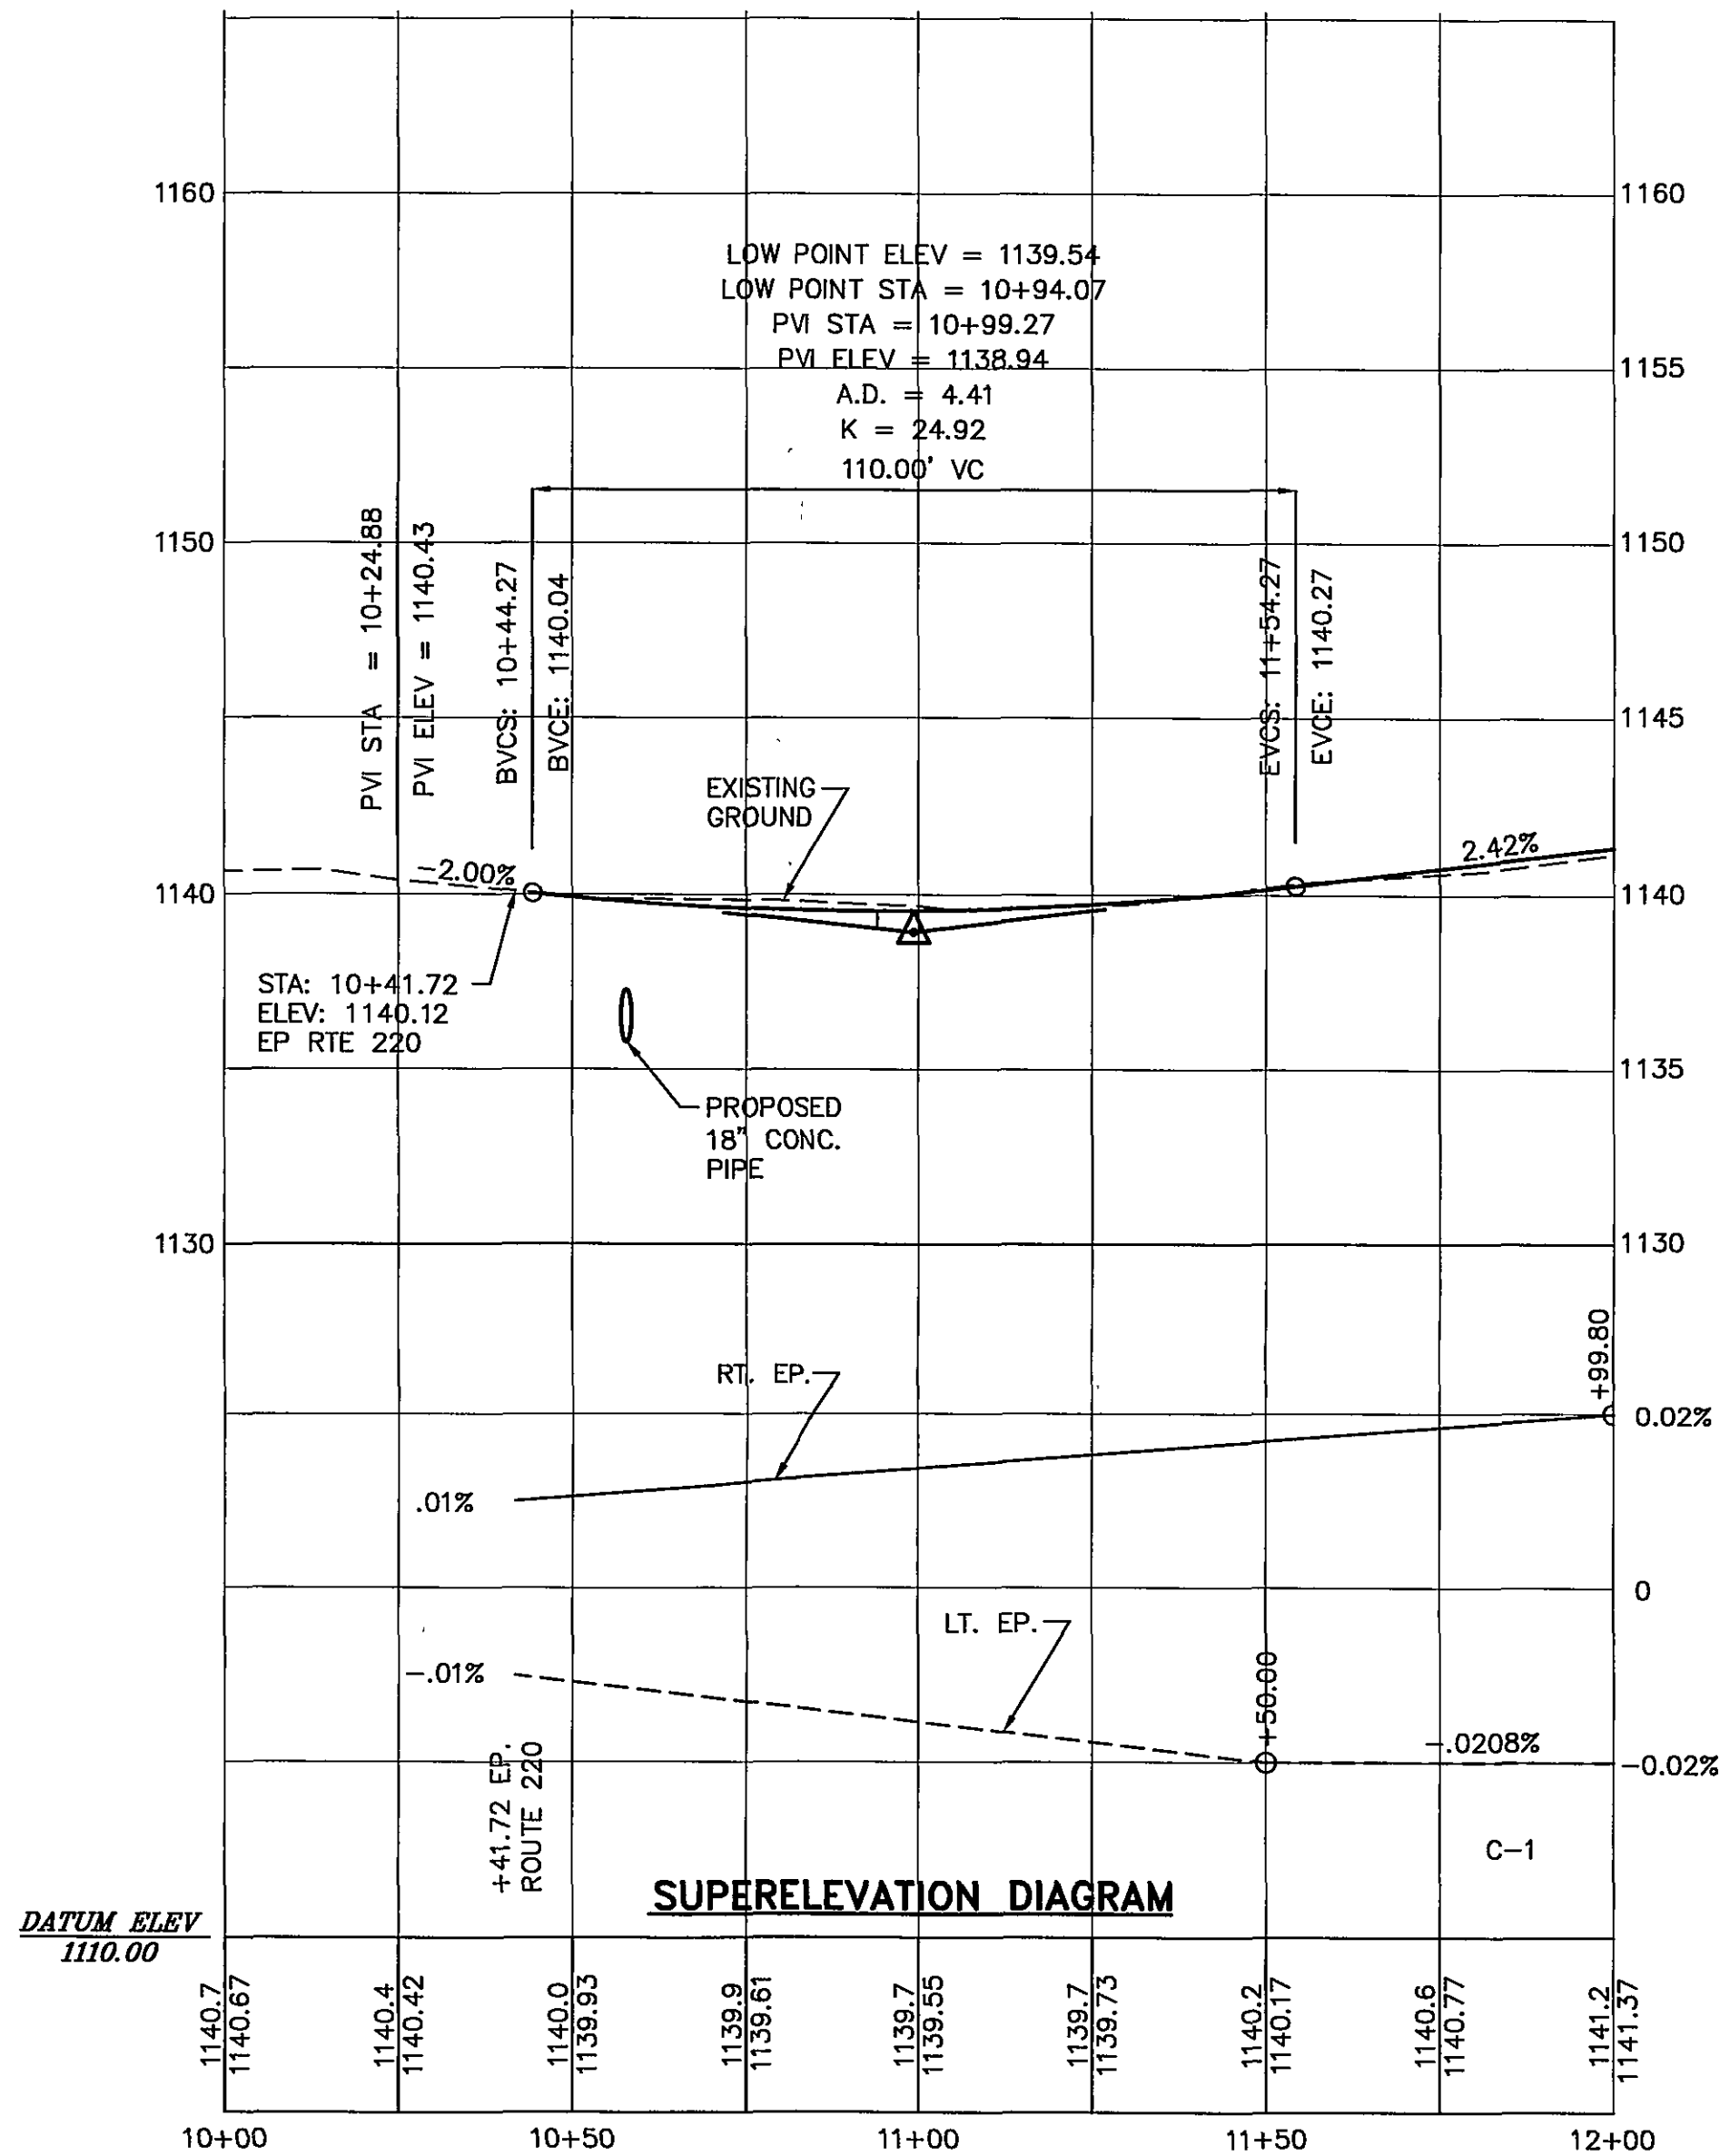


EXISTING INDIAN GRAVE ROAD

- NOTES:
1. RIM ELEVATIONS OF SSMH SHALL MATCH PROPOSED ROADWAY GRADES.
 2. FOR INTERSECTION PAVEMENT ELEVATIONS SEE SHEET 2K
 3. FOR SANITARY SEWER DESCRIPTION SEE SHEET 2K

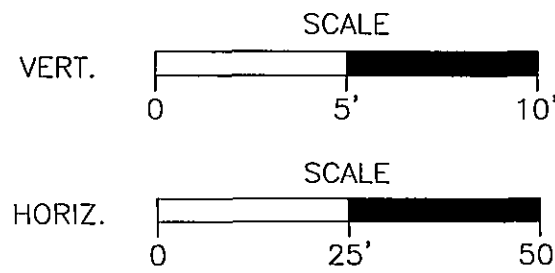

SEALS

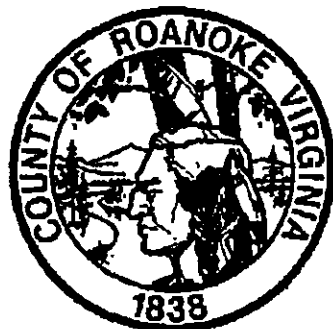

**SIGNALIZATION OF INDIAN GRAVE ROAD
AND ROUTE 220**
0675-080-320, C-501, D-690
0674-080-319, M-501, B-689
DEPARTMENT OF COMMUNITY DEVELOPMENT
COUNTY OF ROANOKE
ROANOKE, VIRGINIA

HSMM
ARCHITECTS ENGINEERS PLANNERS
HAYES, SEAY, MATTERN & MATTERN, INC.
1315 FRANKLIN ROAD
ROANOKE, VA 24016
(940) 857-3100
www.hsmm.com

REV	DATE	DESCRIPTION	APP	COMM NO:
				30049
				ISSUE DATE: FEB 2, 2003
				DESIGNED BY: JSH
				DRAWN BY: ACF
				CHECKED BY: PPA
				SUBMITTED BY: JSH

HIGHWAY
**PROFILE INDIAN GRAVE ROAD
EXTENSION STA. 10+00 - 12+00
EXISTING STA. 10+00 - 12+00
AND SANITARY SEWER DETAIL**

3A