

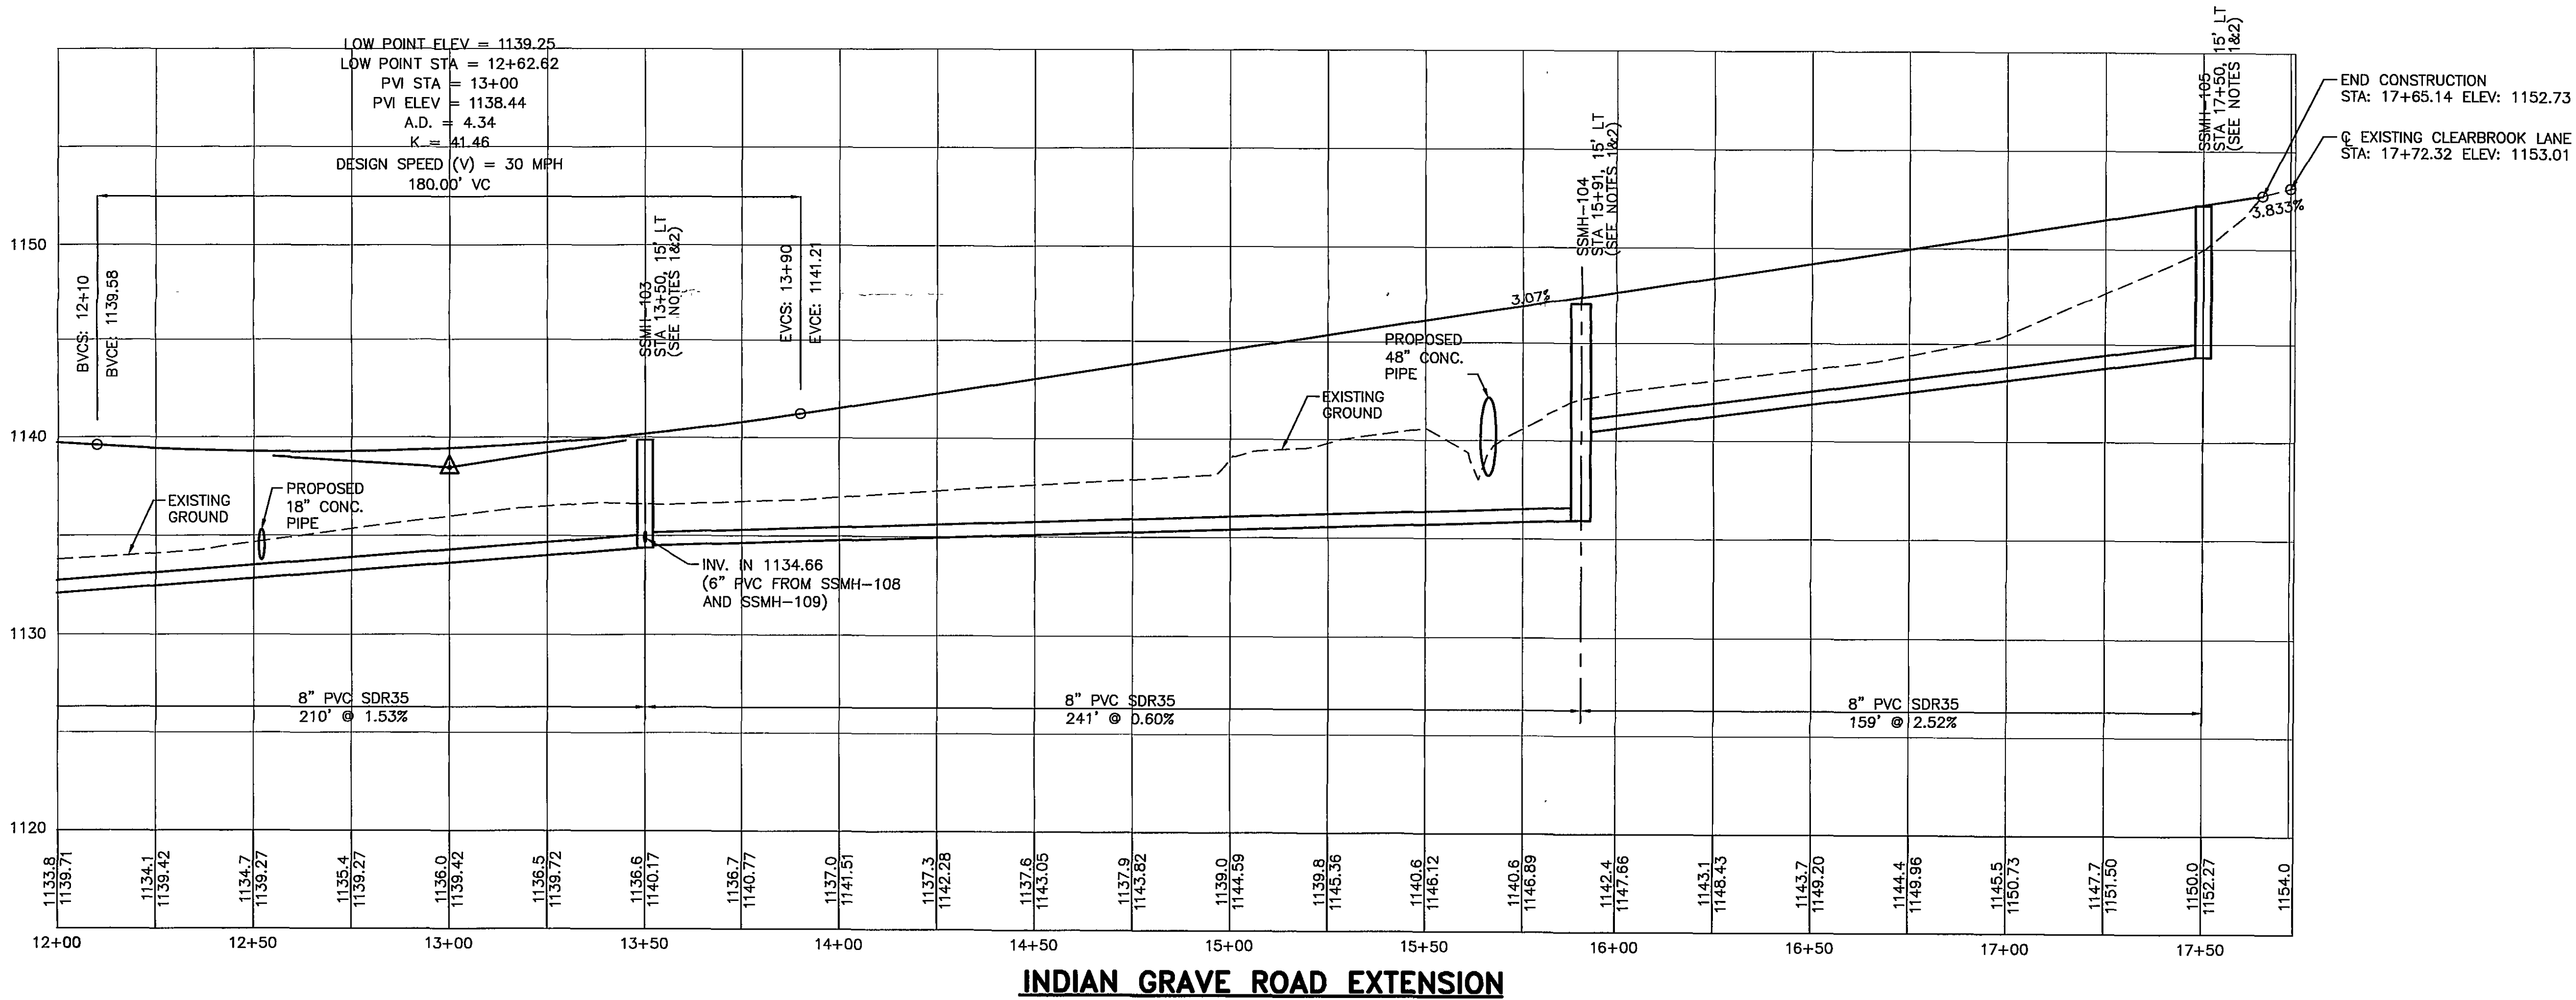


DESIGN FEATURES RELATING TO CONSTRUCTION OR TO REGULATION AND CONTROL OF TRAFFIC MAY BE SUBJECT TO CHANGE AS DEEMED NECESSARY BY ROANOKE COUNTY OR THE DEPARTMENT

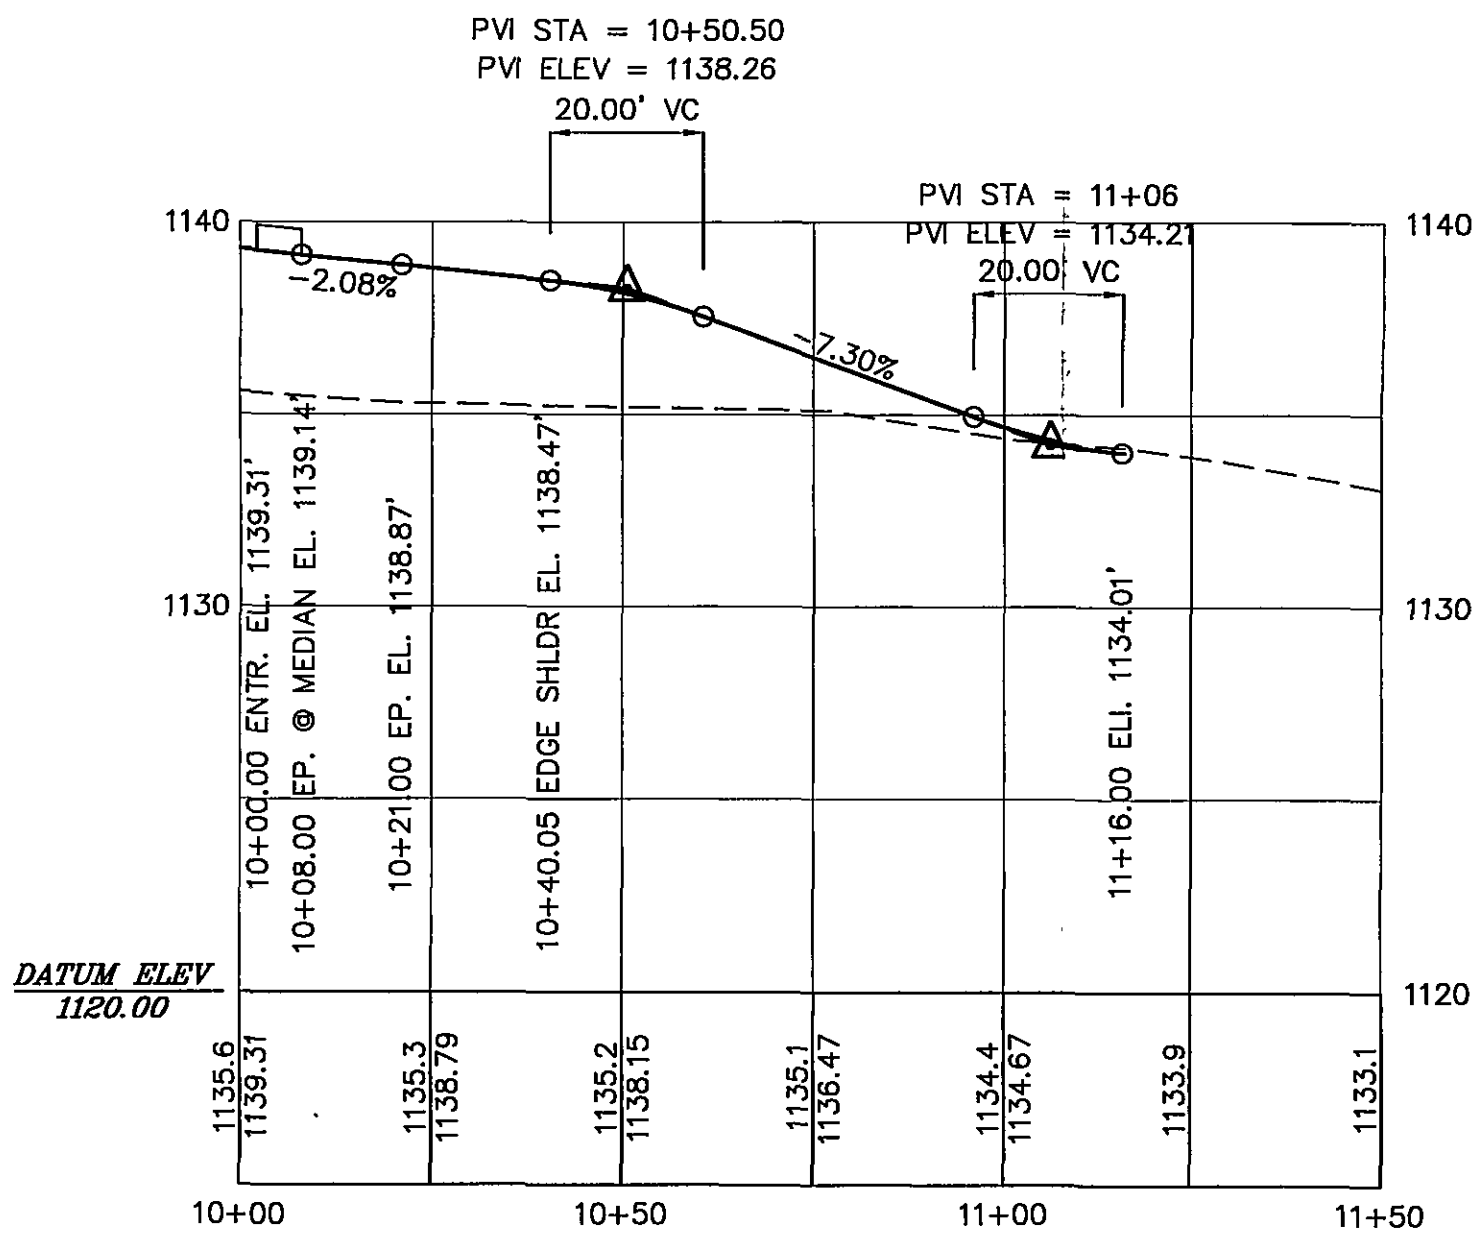

NOTES:
1. RIM ELEVATIONS OF SSMH SHALL MATCH PROPOSED ROADWAY GRADES.
2. FOR SANITARY SEWER DESCRIPTIONS SEE SHEET 2K

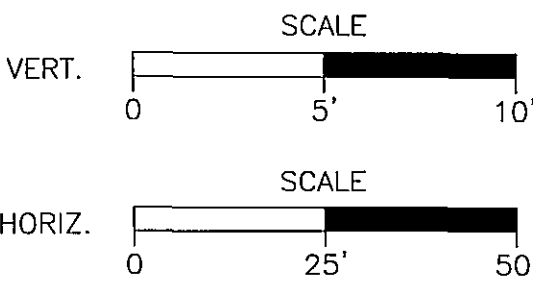

SEALS



**SIGNALIZATION OF INDIAN GRAVE ROAD
AND ROUTE 220**
0675-080-320, C-501, D-690
0674-080-319, M-501, B-689
DEPARTMENT OF COMMUNITY DEVELOPMENT
COUNTY OF ROANOKE
ROANOKE, VIRGINIA



REV	DATE	DESCRIPTION	APP

COMM NO:	30049
ISSUE DATE:	FEB 2, 2003
DESIGNED BY:	JSH
DRAWN BY:	ACF
CHECKED BY:	PPA
SUBMITTED BY:	JSH

HIGHWAY
PROFILE
INDIAN GRAVE ROAD EXTENSION
STA. 12+00 - 17+65.14

4A