




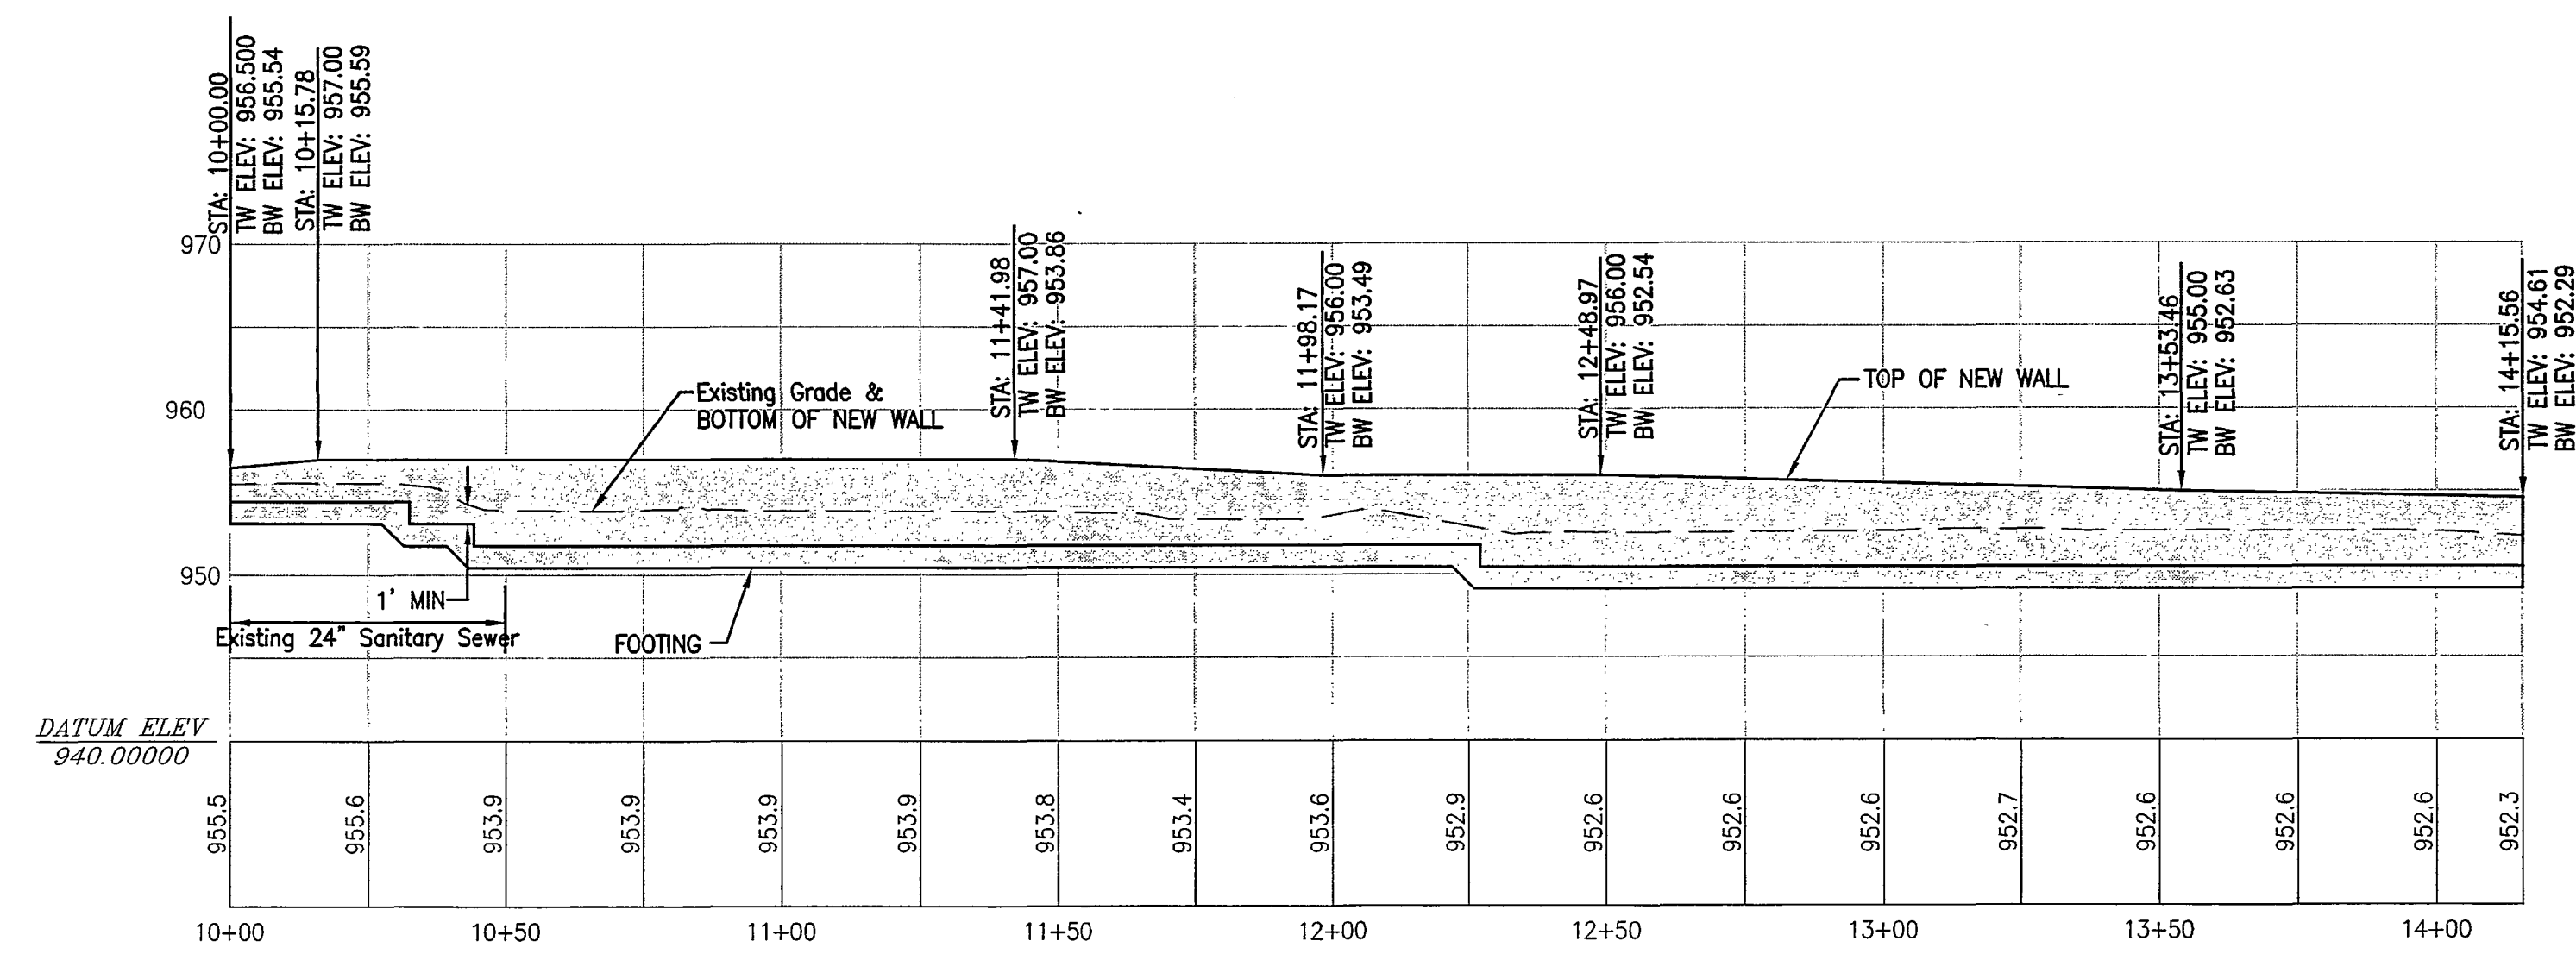


PROFILE WALL 1

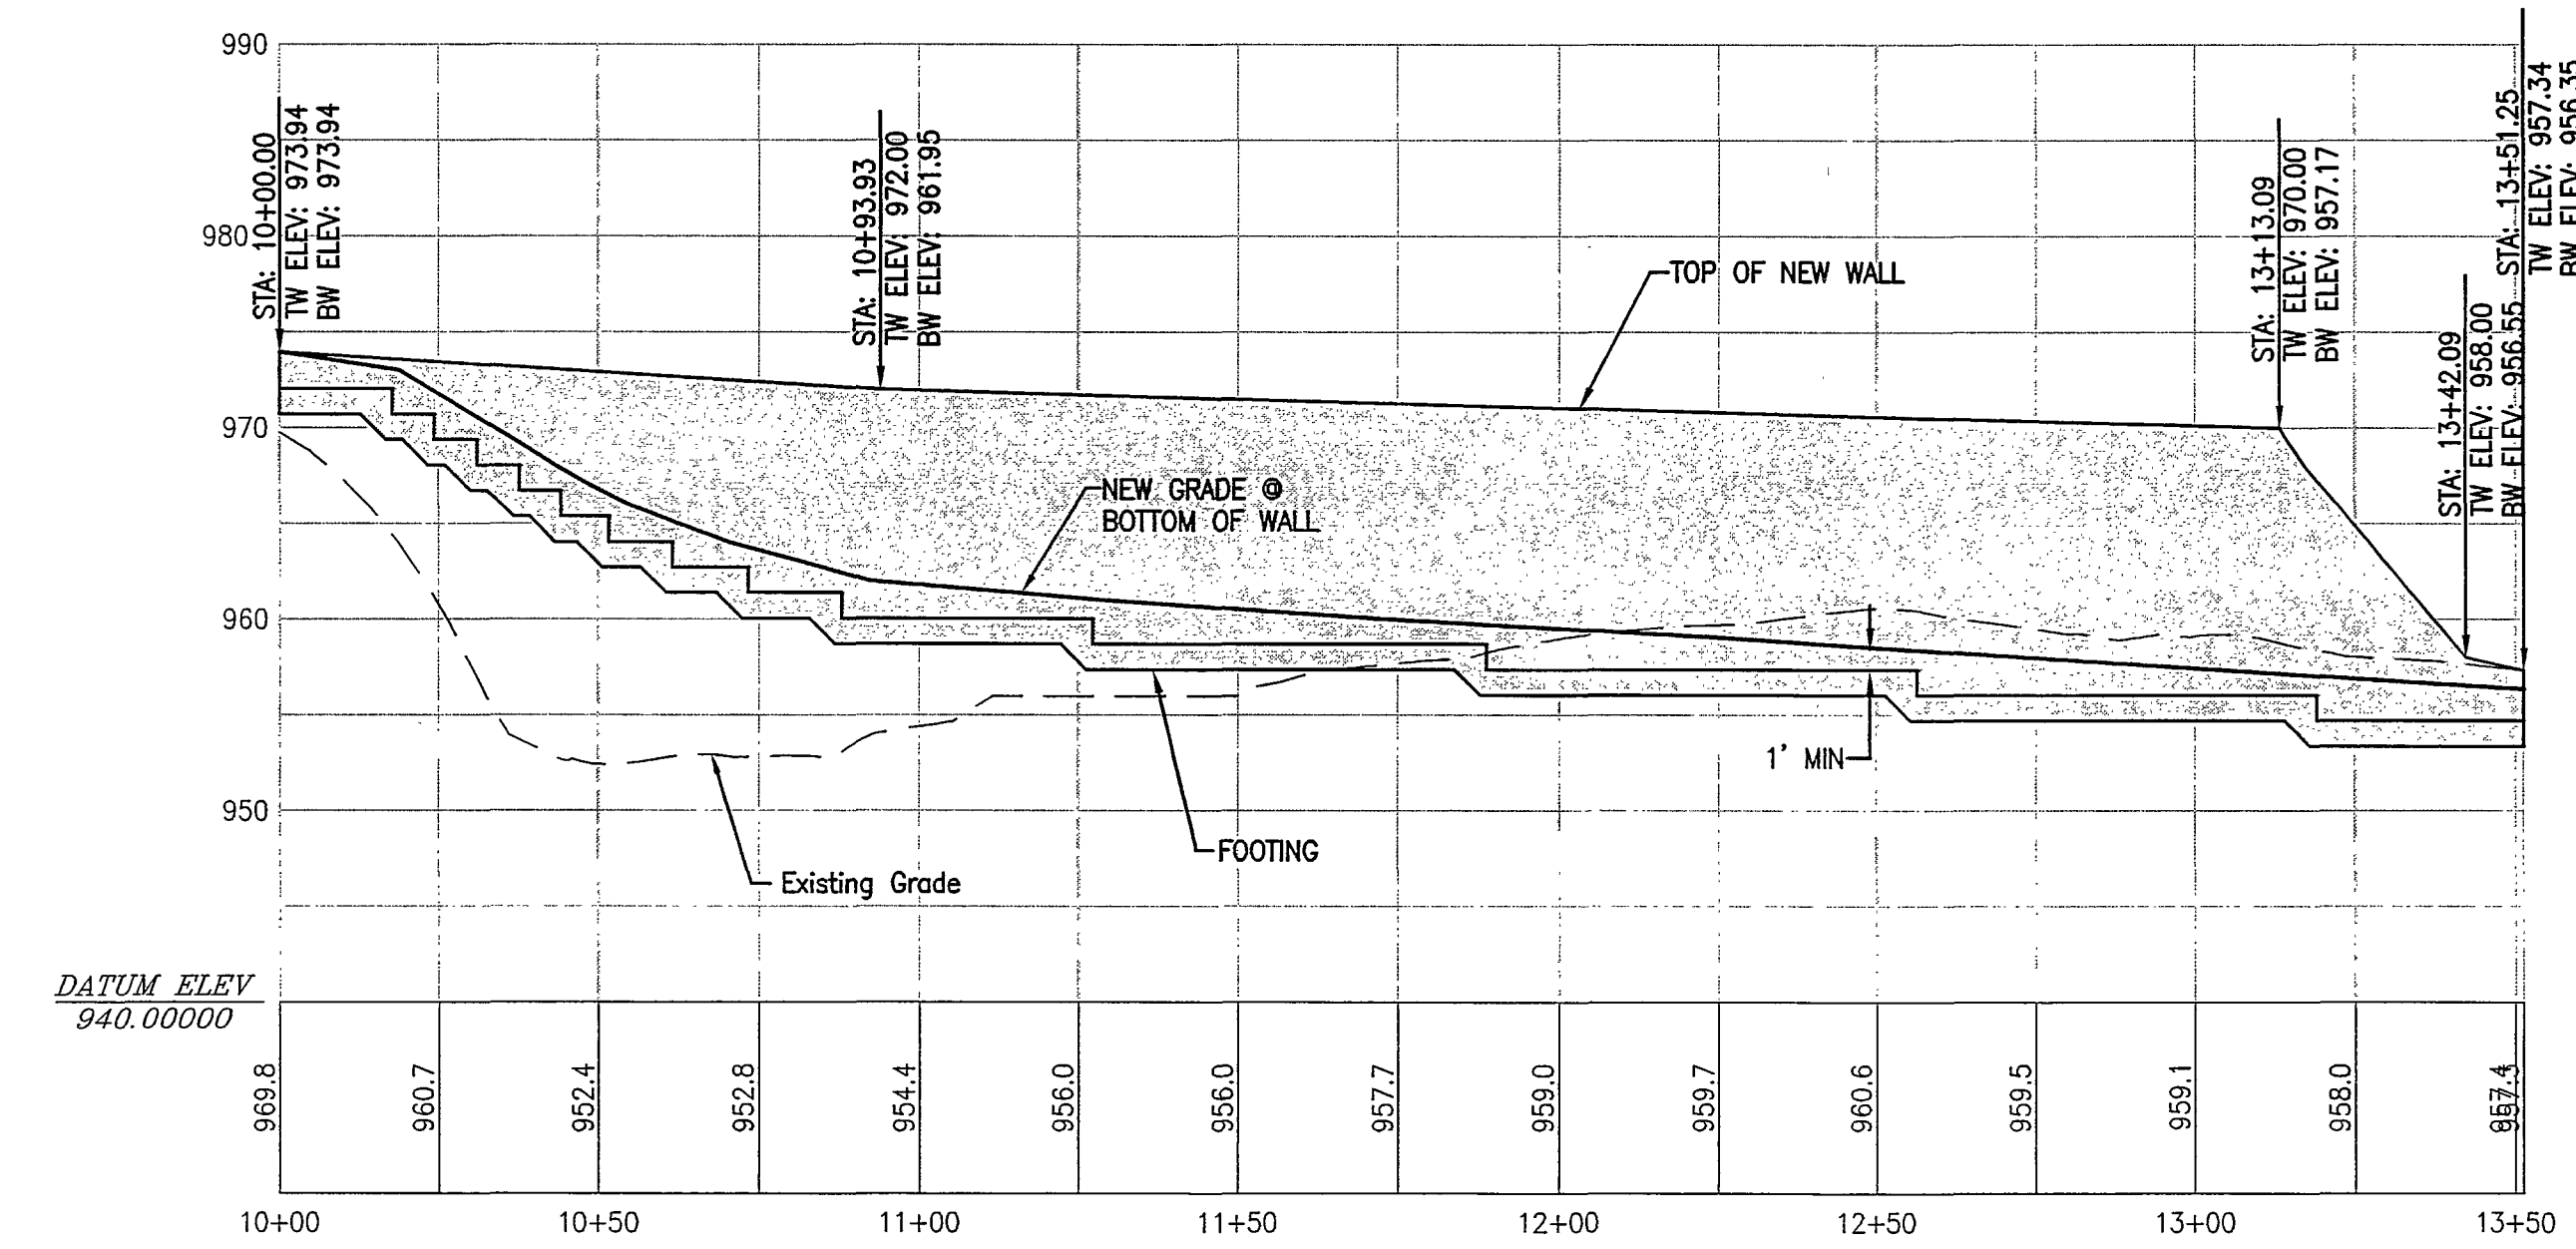



PROFILE WALL 2

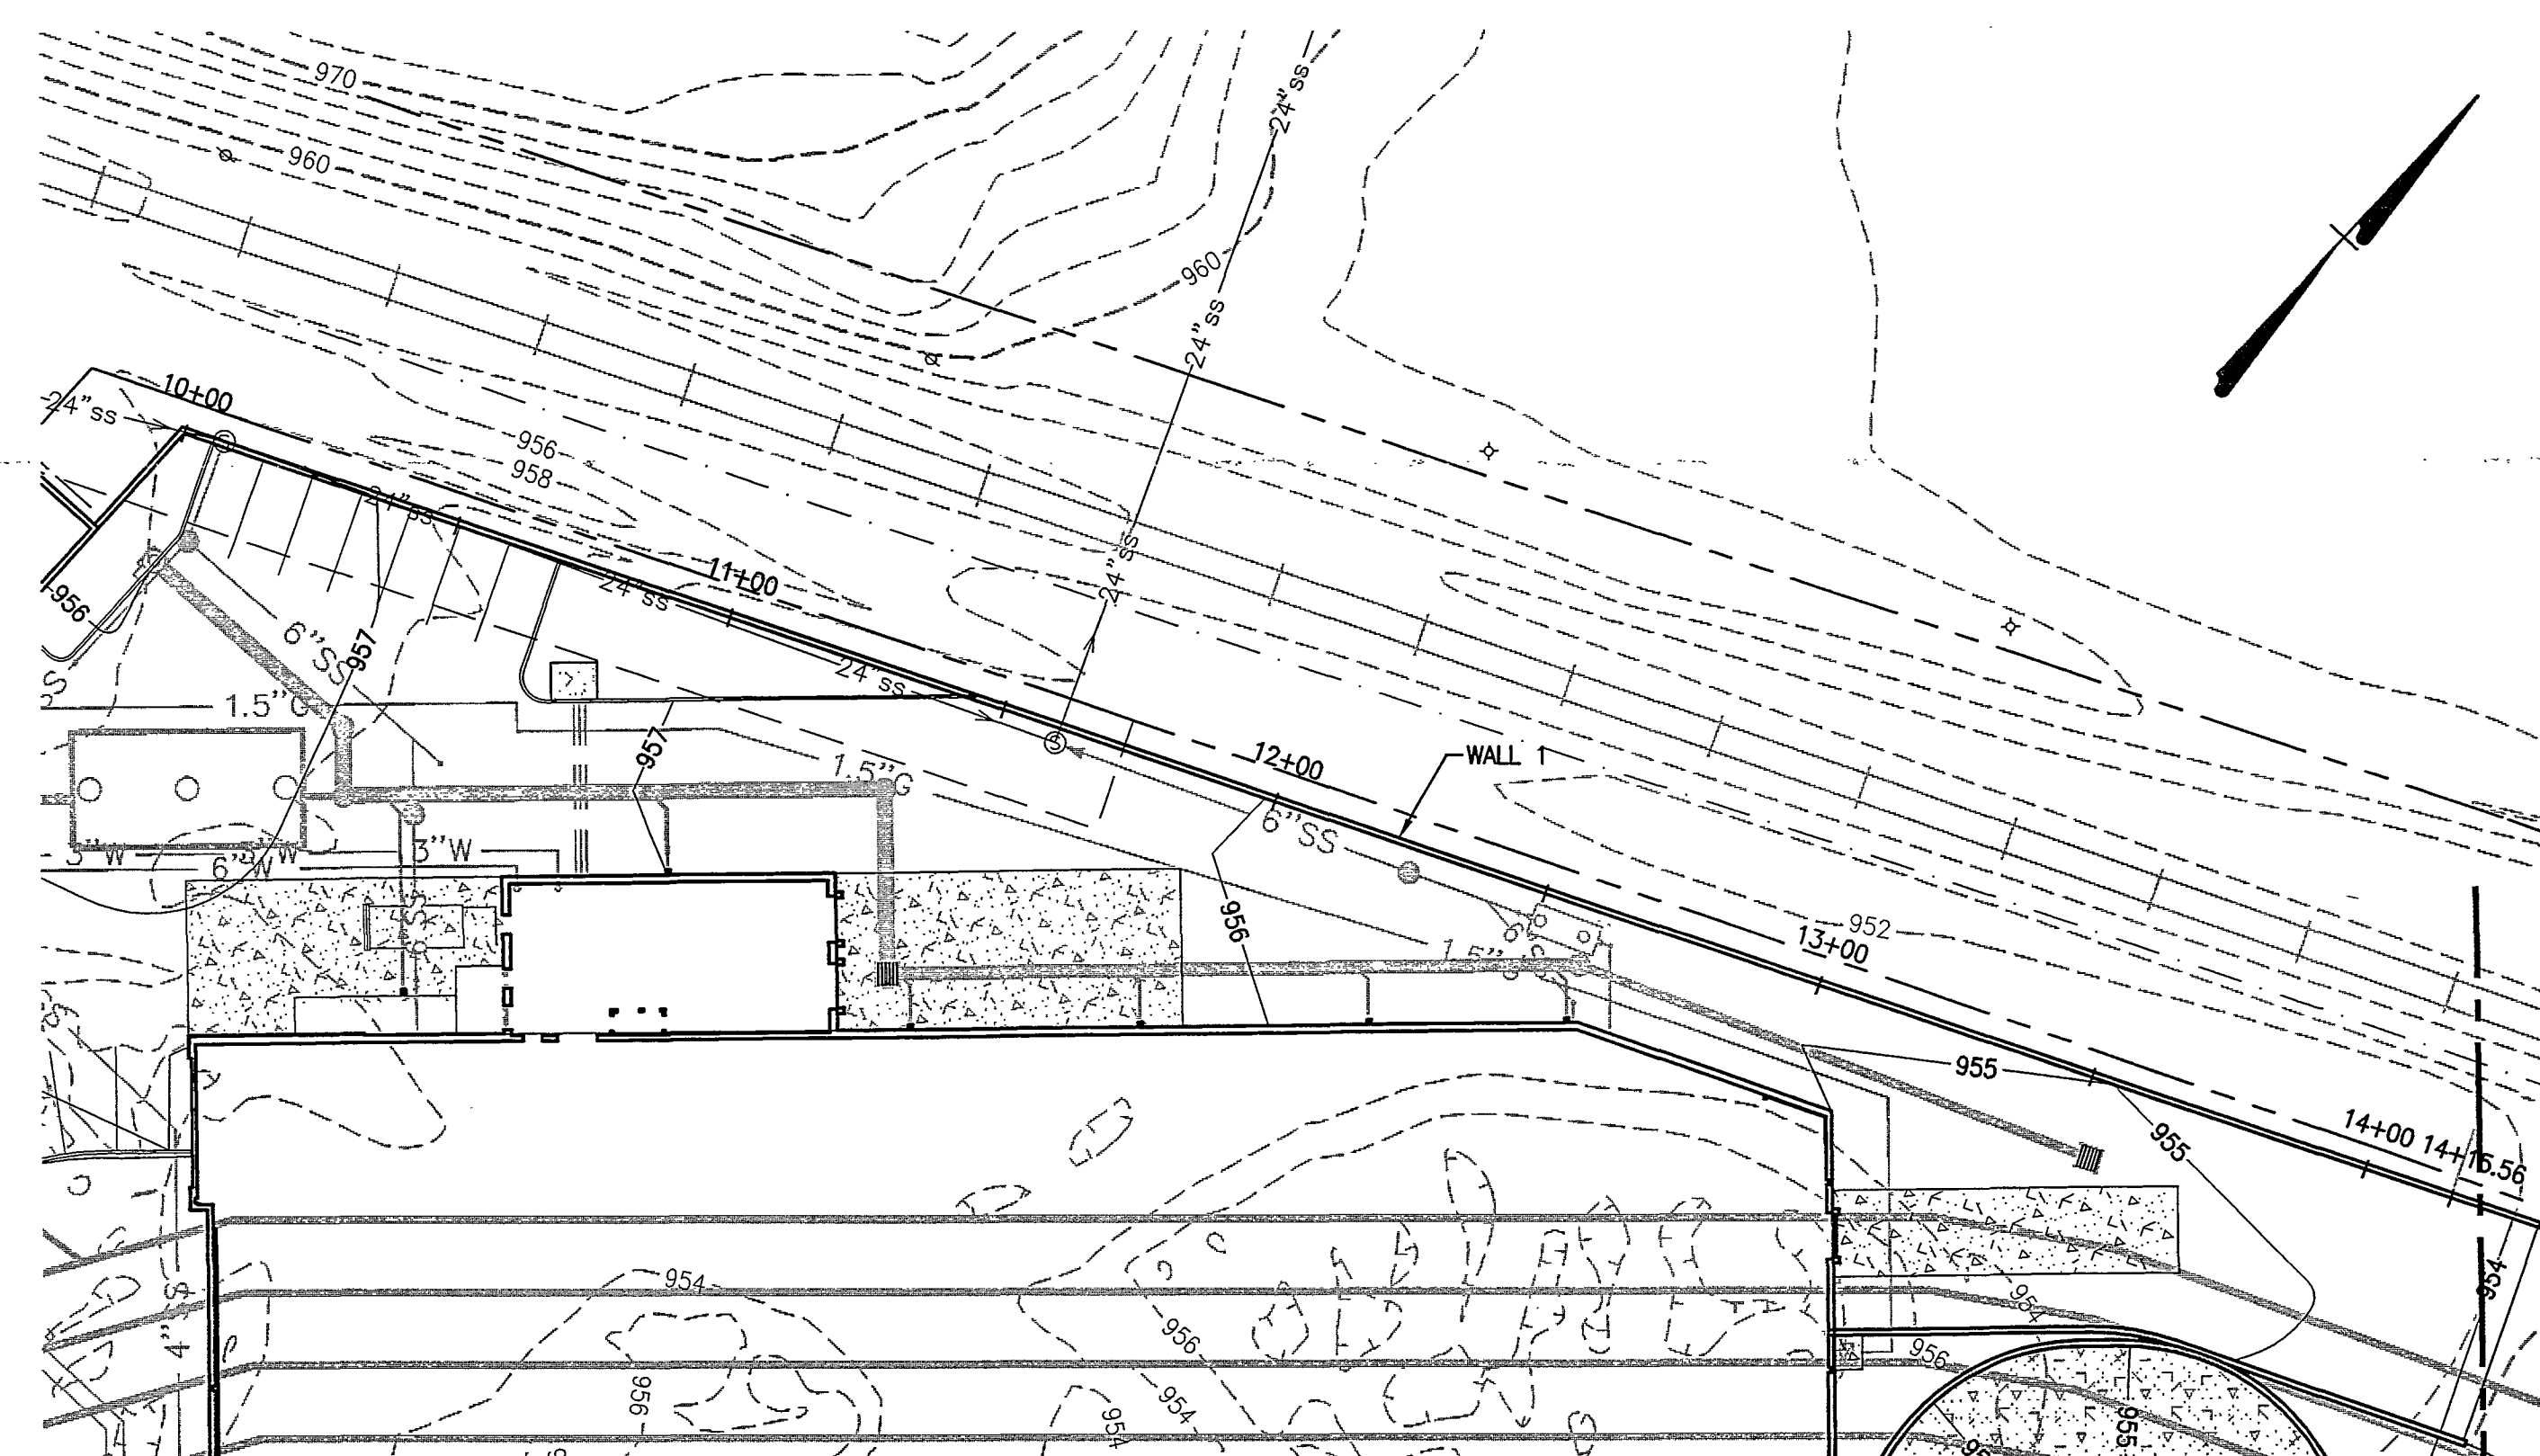

PLAN - WALL 1

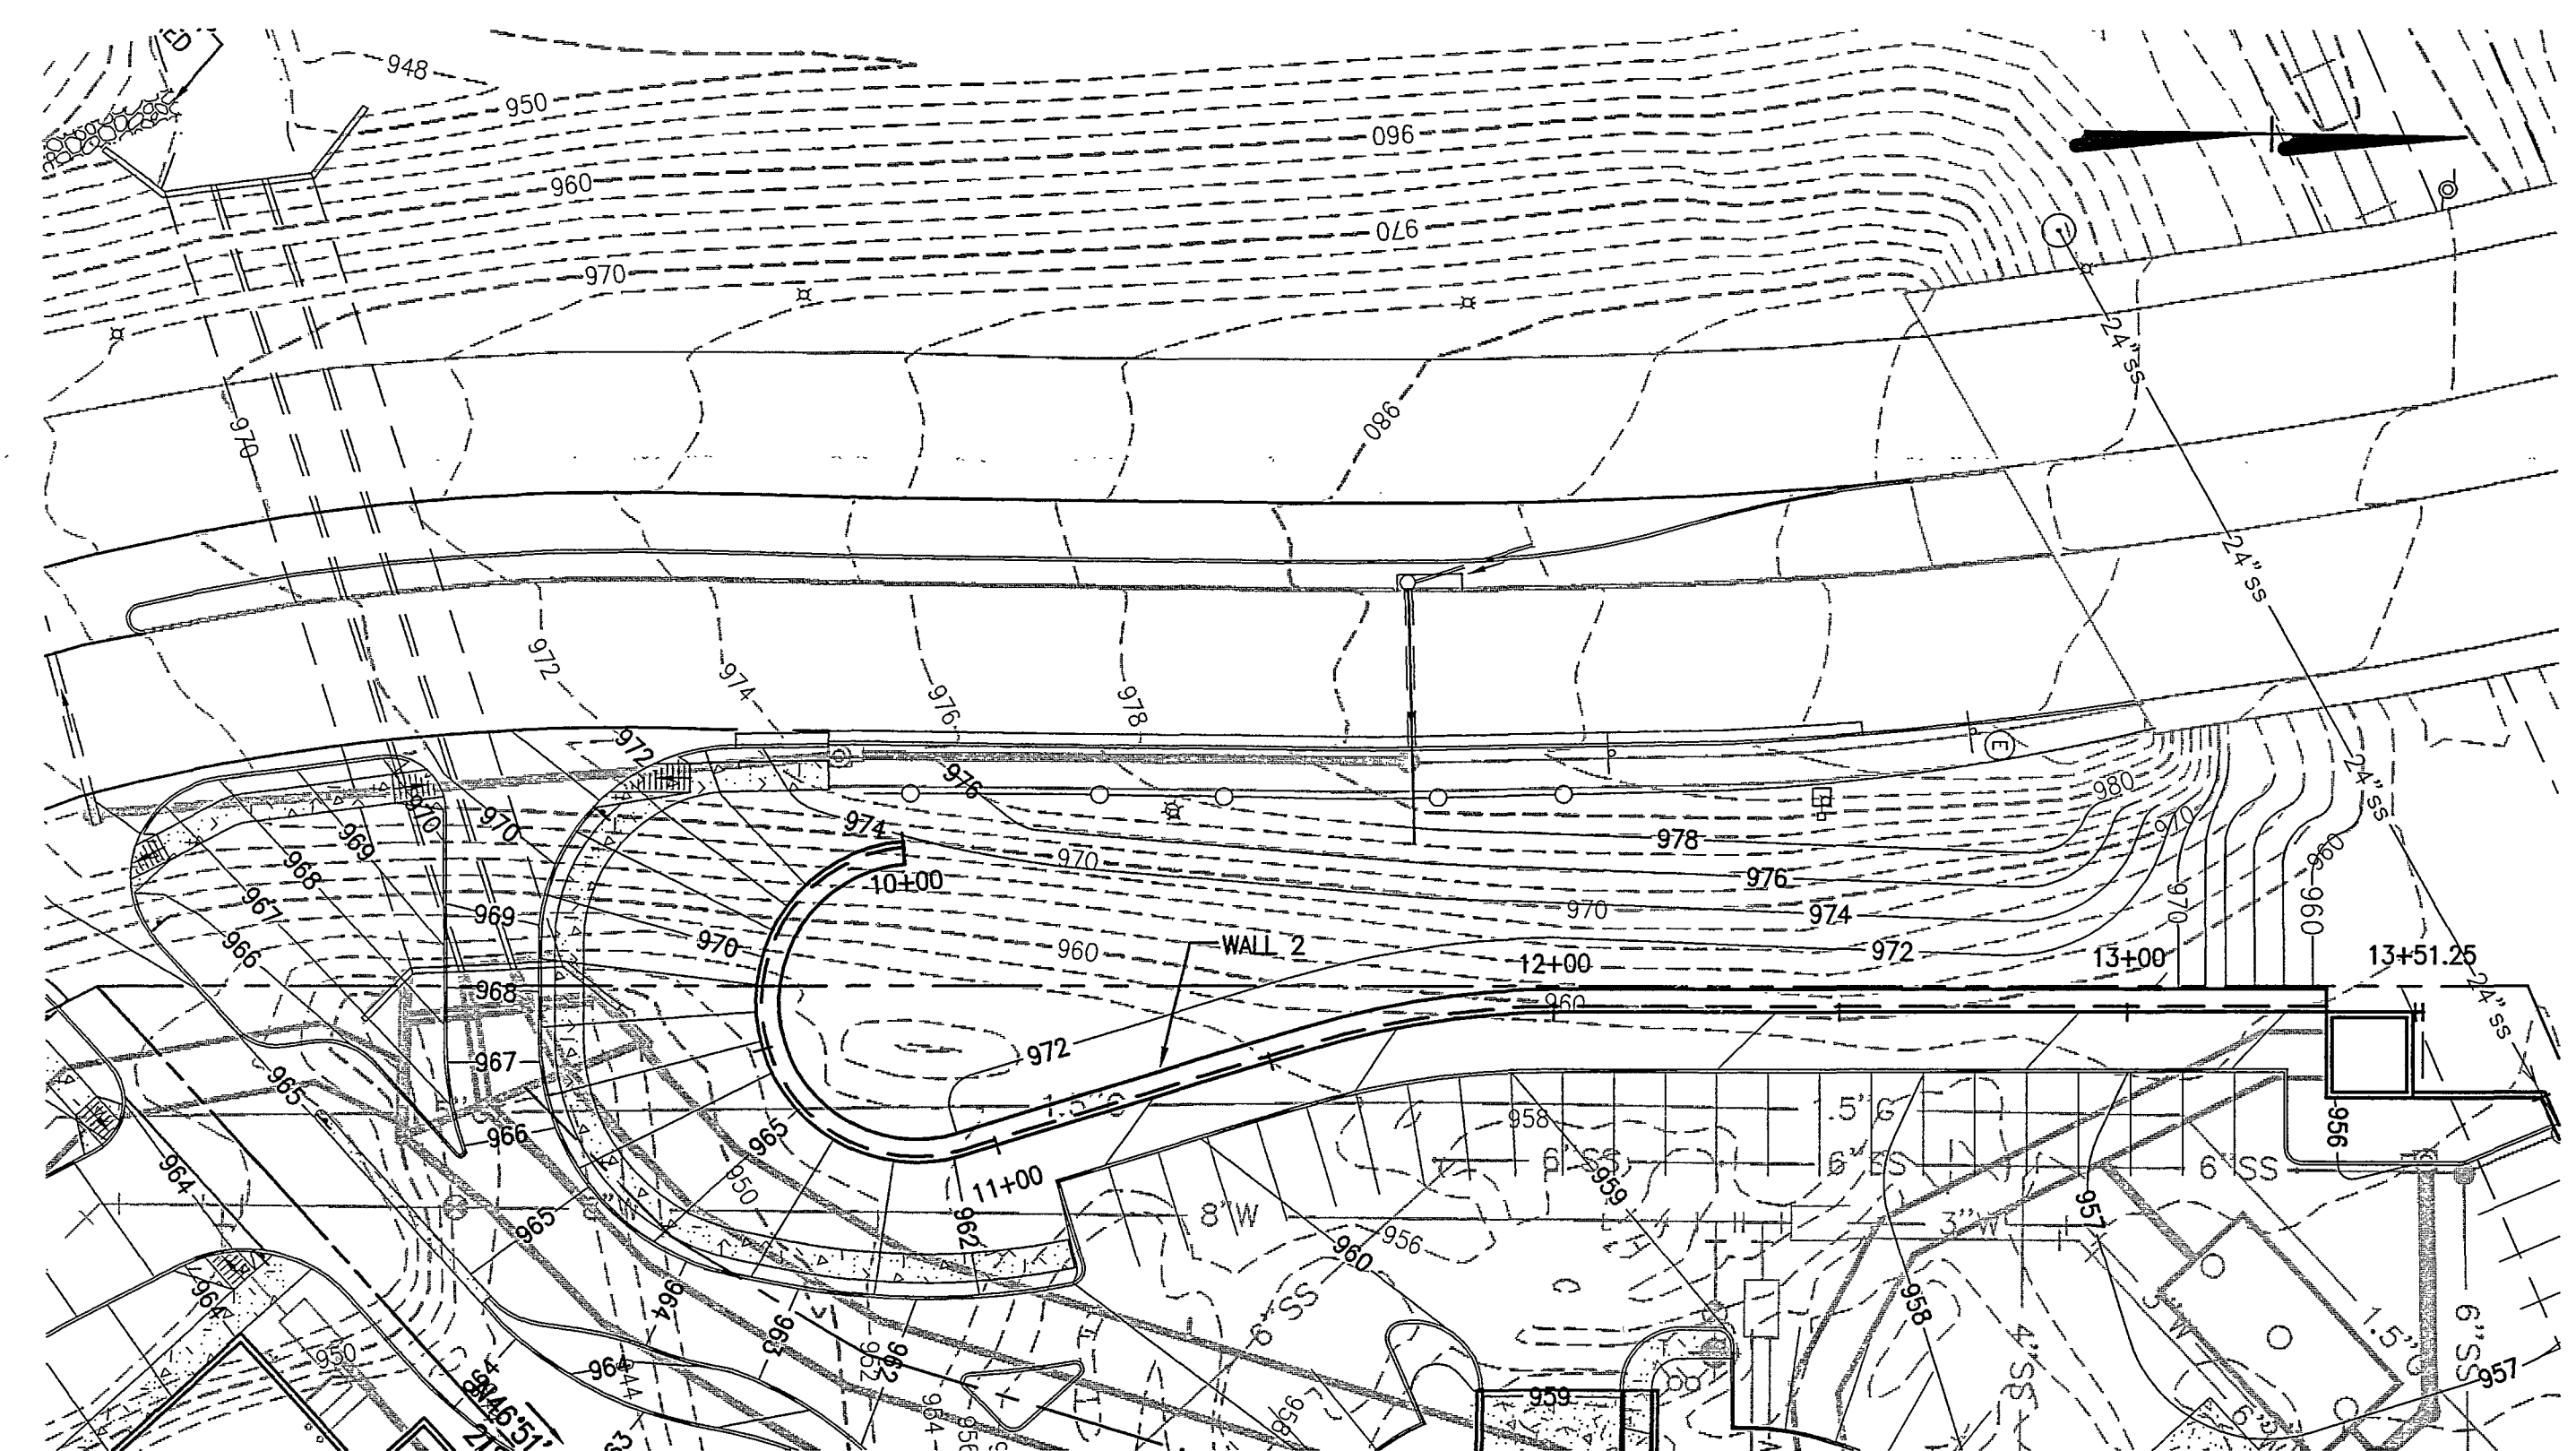


PLAN - WALL 2

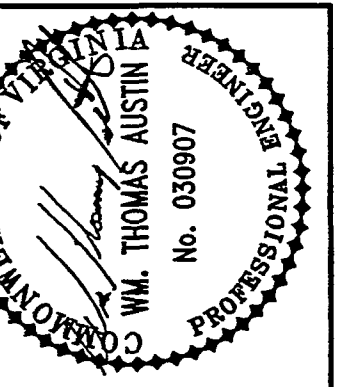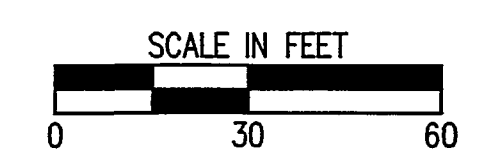

Revisions	Date
1 FINAL CITY OF ROANOKE REVIEW	11/15/05

Issue Date:	OCTOBER 25, 2005
Drawn By:	CZY
Designed By:	FSM/CZY/WFA
Checked By:	WFA
Date:	10/25/2005

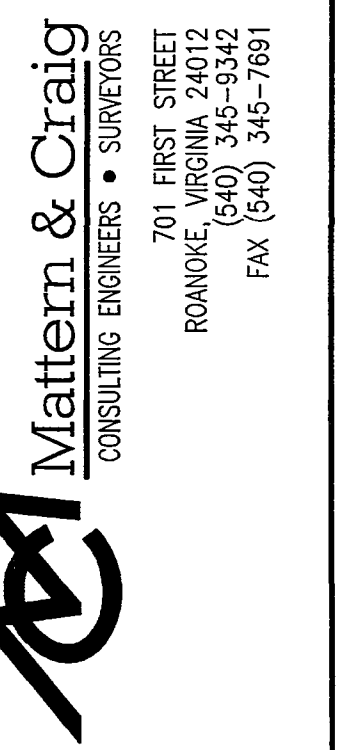

SITE DEVELOPMENT PLANS
IVY MARKET - PHASE I
PLAN AND ELEVATION - WALLS
CITY OF ROANOKE, VIRGINIA

Vertical Scale:	1" = 10'
Horizontal Scale:	1" = 30'
Commission No.	2384

Sheet No.:
C-10