



MATCHLINE STA. 59+75 -
SEE ABOVE

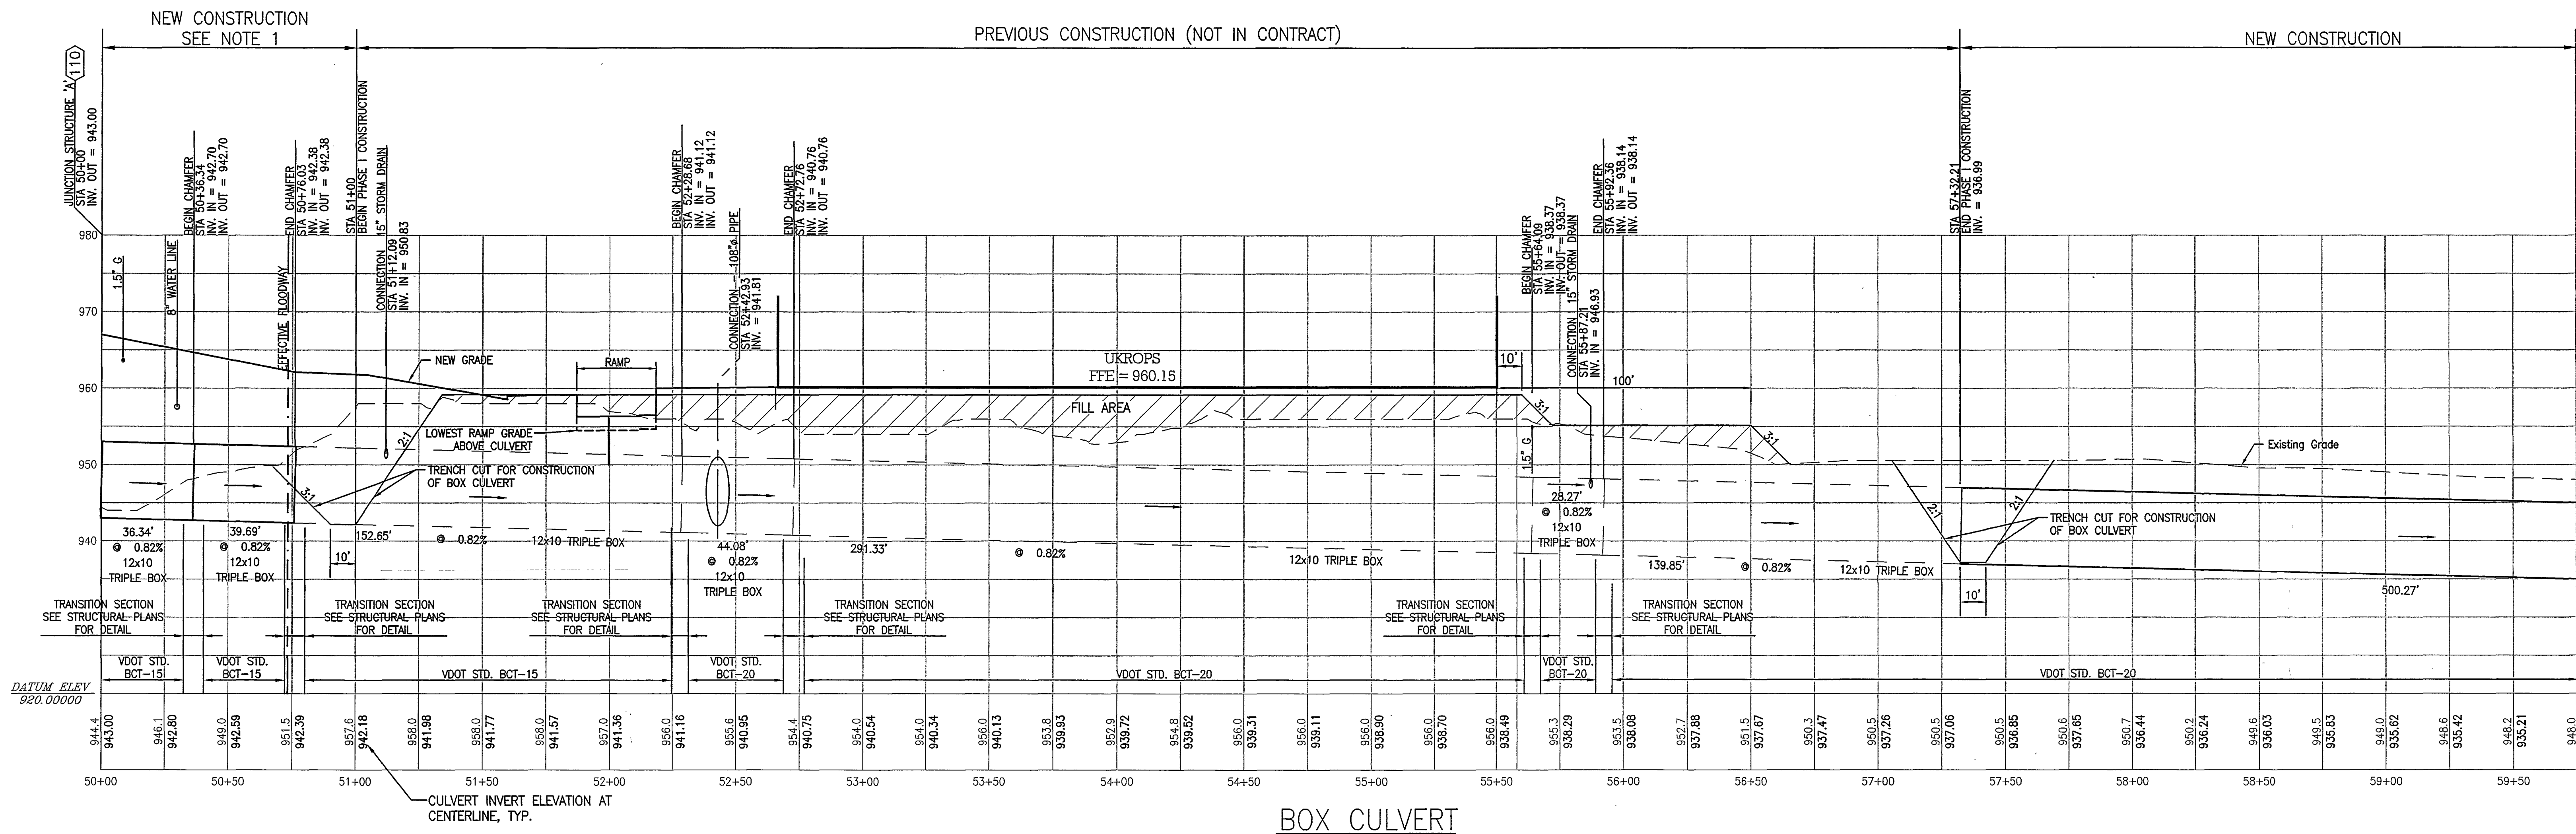


BOX CULVERT


MATCHLINE STA. 59+75 -
SEE BELOW

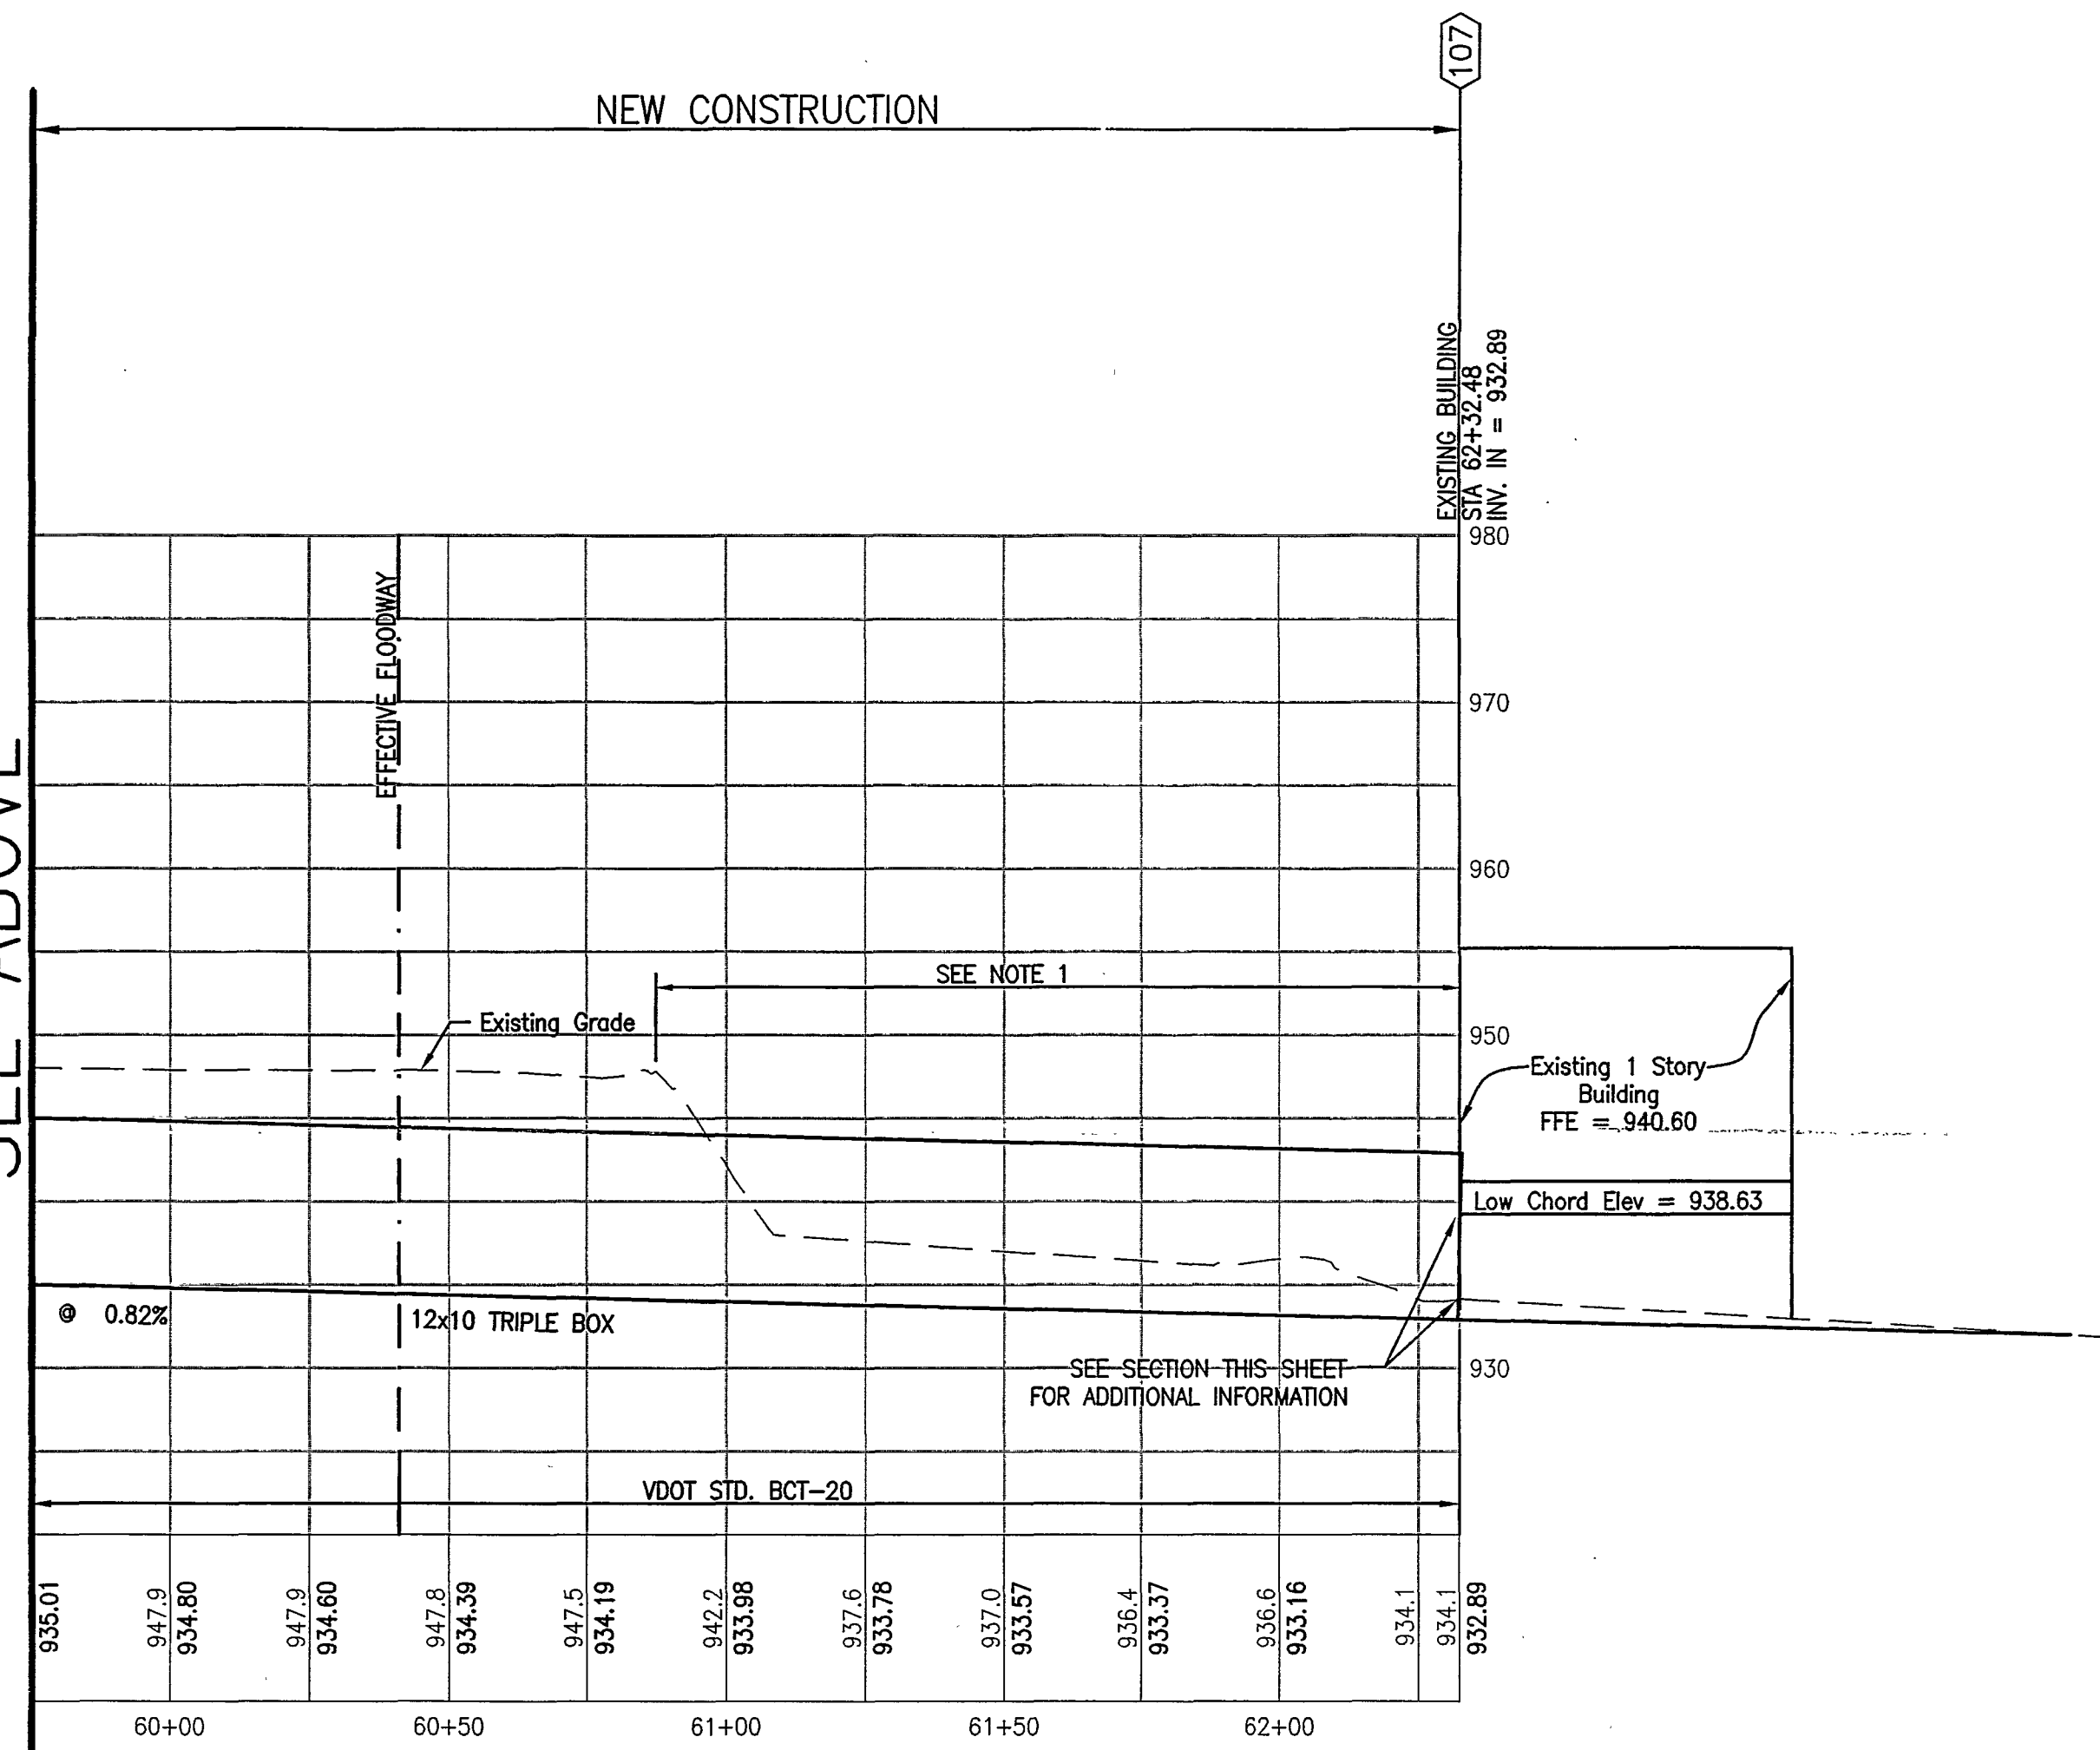

BOX CULVERT

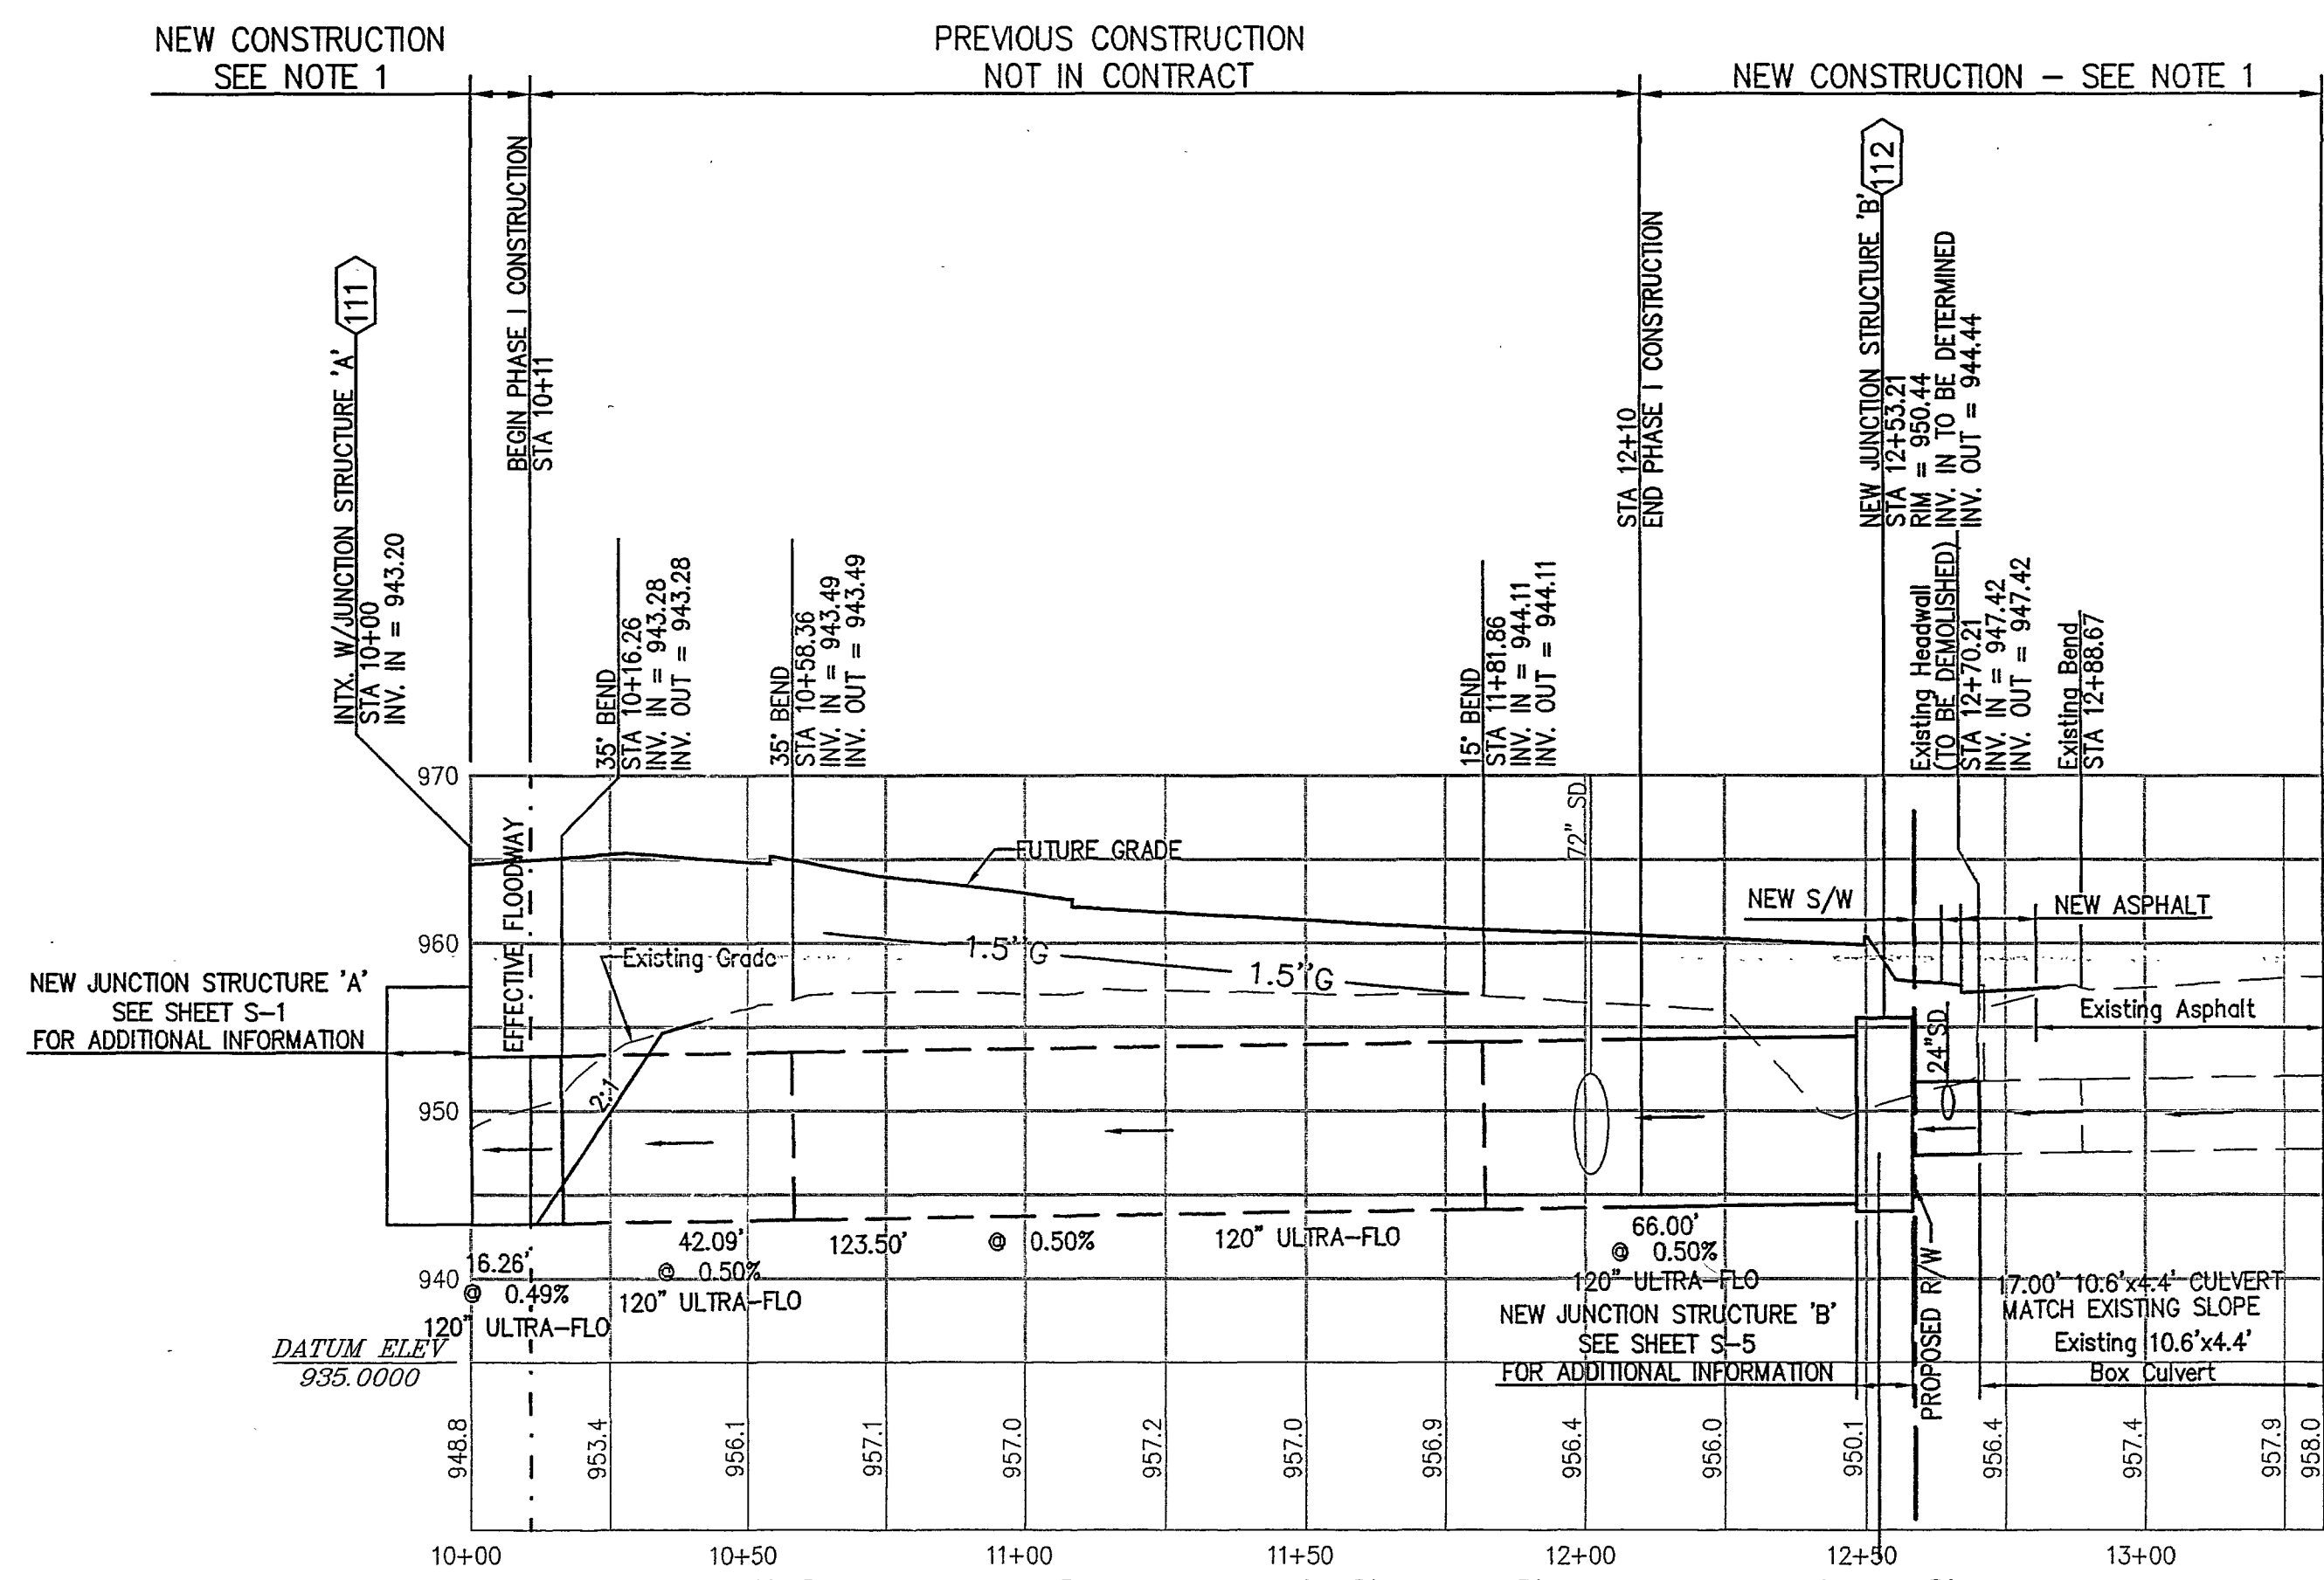


SD 111-112

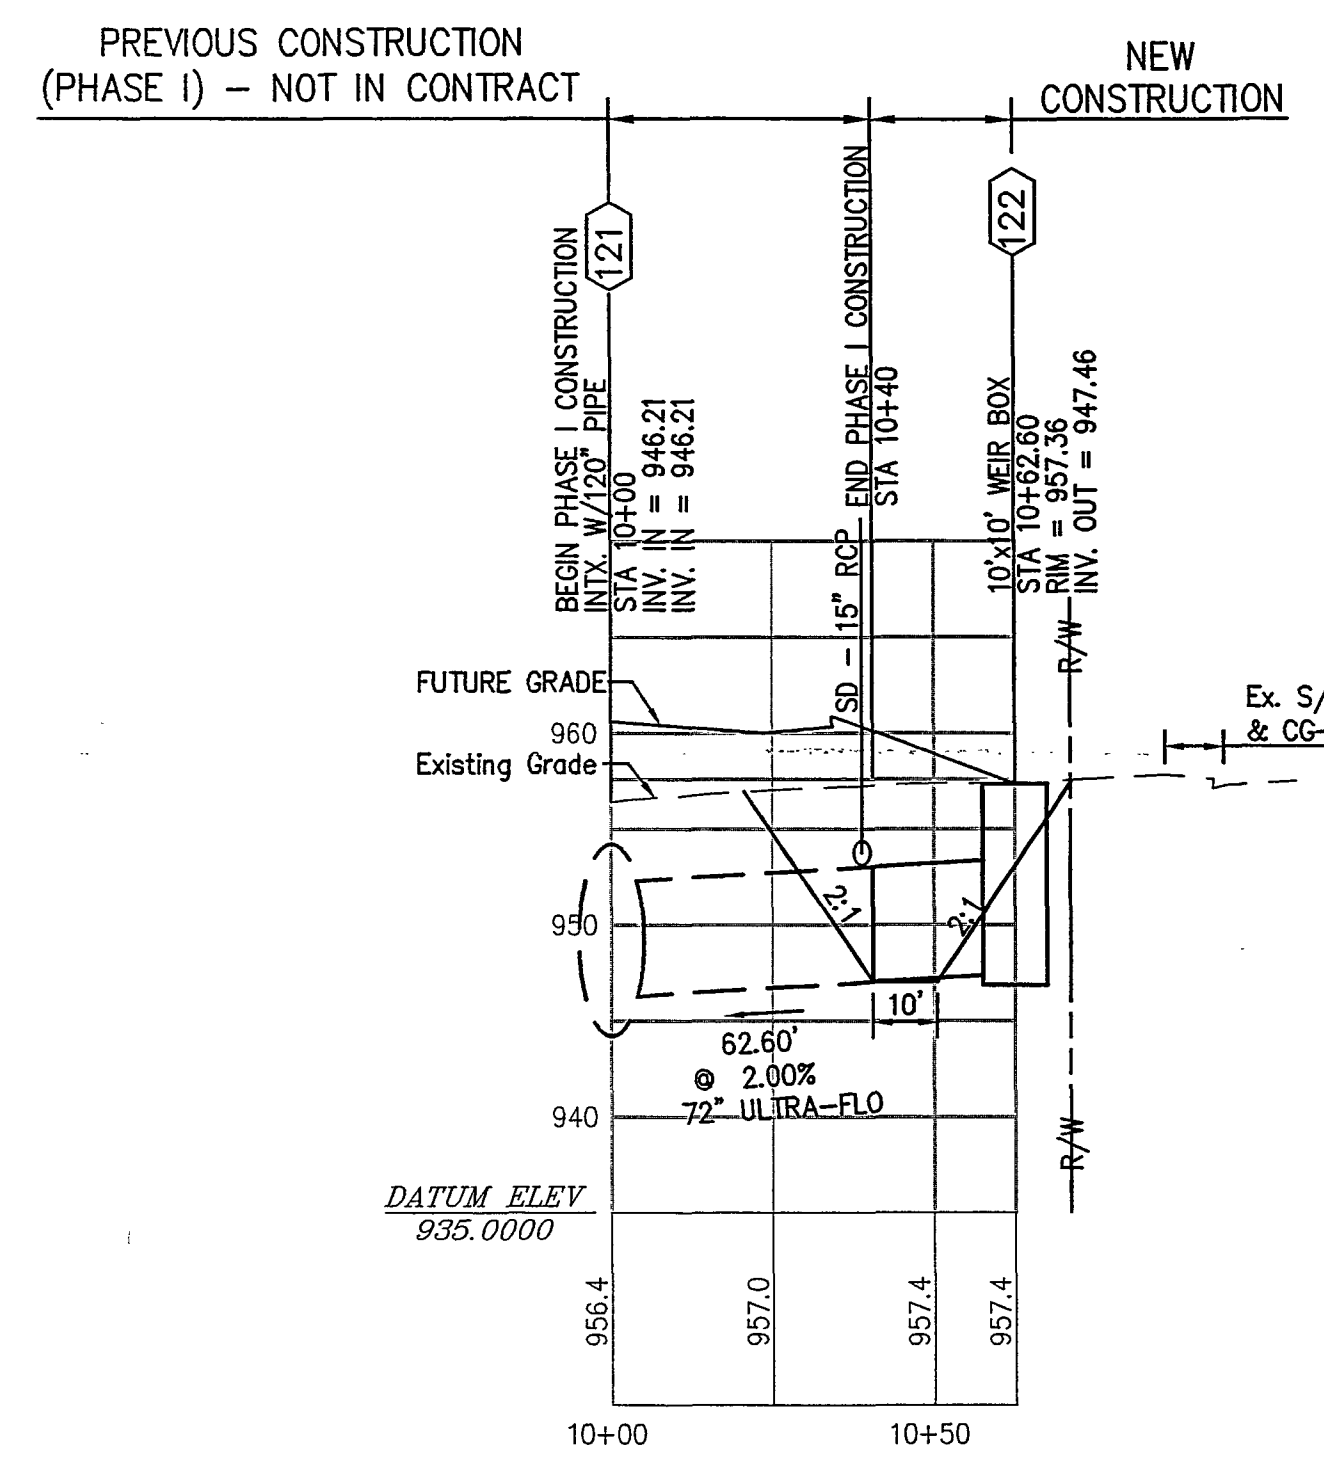



SD 121-122

NOTES:

1. WORK WITHIN THE STREAM REQUIRES APPROVAL/PERMIT FROM U.S. ACOE AND VIRGINIA DEQ. CONTRACTOR SHALL NOT WORK IN THE STREAM UNTIL SAID PERMITS ARE ISSUED. REFER TO SHEET C-7 FOR STANDARD PROJECT CONDITIONS.

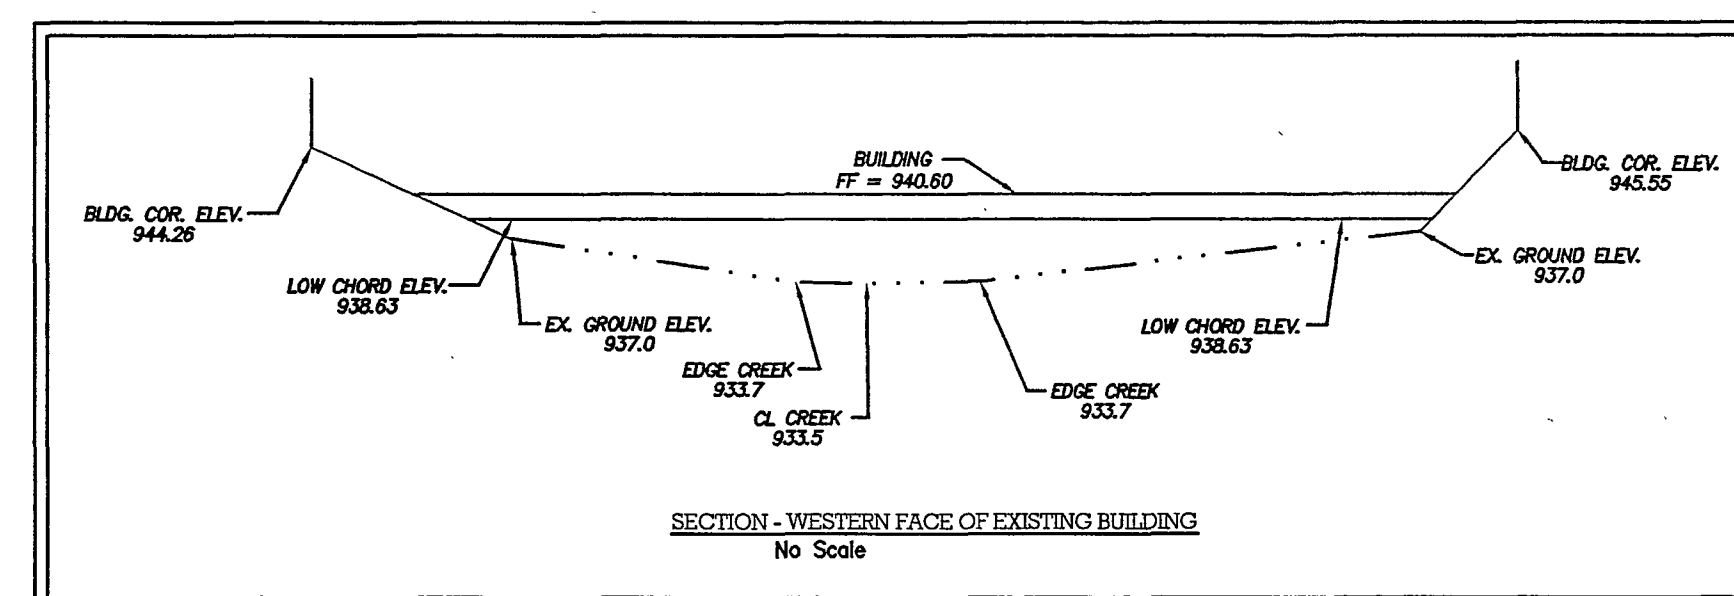

NOTE: REFER TO CITY OF ROANOKE PLAN NO. LD050019 FOR WORK DESIGNATED AS "PREVIOUS CONSTRUCTION."

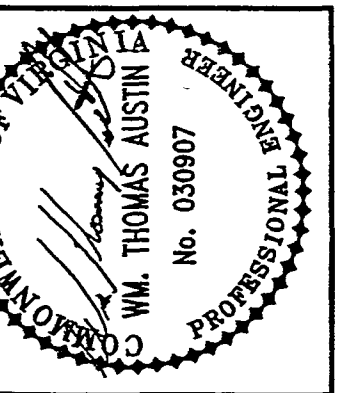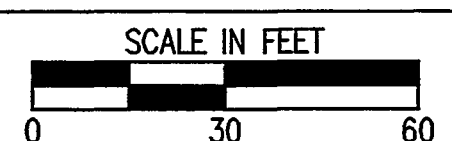

Revisions	Date	By
1	11/15/05	FINAL CITY OF ROANOKE REVIEW

Issue Date:	OCTOBER 25, 2005
Drawn By:	CCY
Designed By:	ISM/CCY/NTA
Checked By:	WTA
Date:	10/25/2005

Matten & Craig
CONSULTING ENGINEERS • SURVEYORS
701 FIRST STREET
ROANOKE, VIRGINIA 24012
PHONE (540) 345-9342
FAX (540) 345-7661

SITE DEVELOPMENT PLANS
IN MARKET - PHASE I
CULVERT PROFILES AND
STORM DRAIN PROFILES
CITY OF ROANOKE, VIRGINIA

Vertical Scale:	1" = 10'
Horizontal Scale:	1" = 30'
Commission No.	2384
Sheet No.:	C-12