




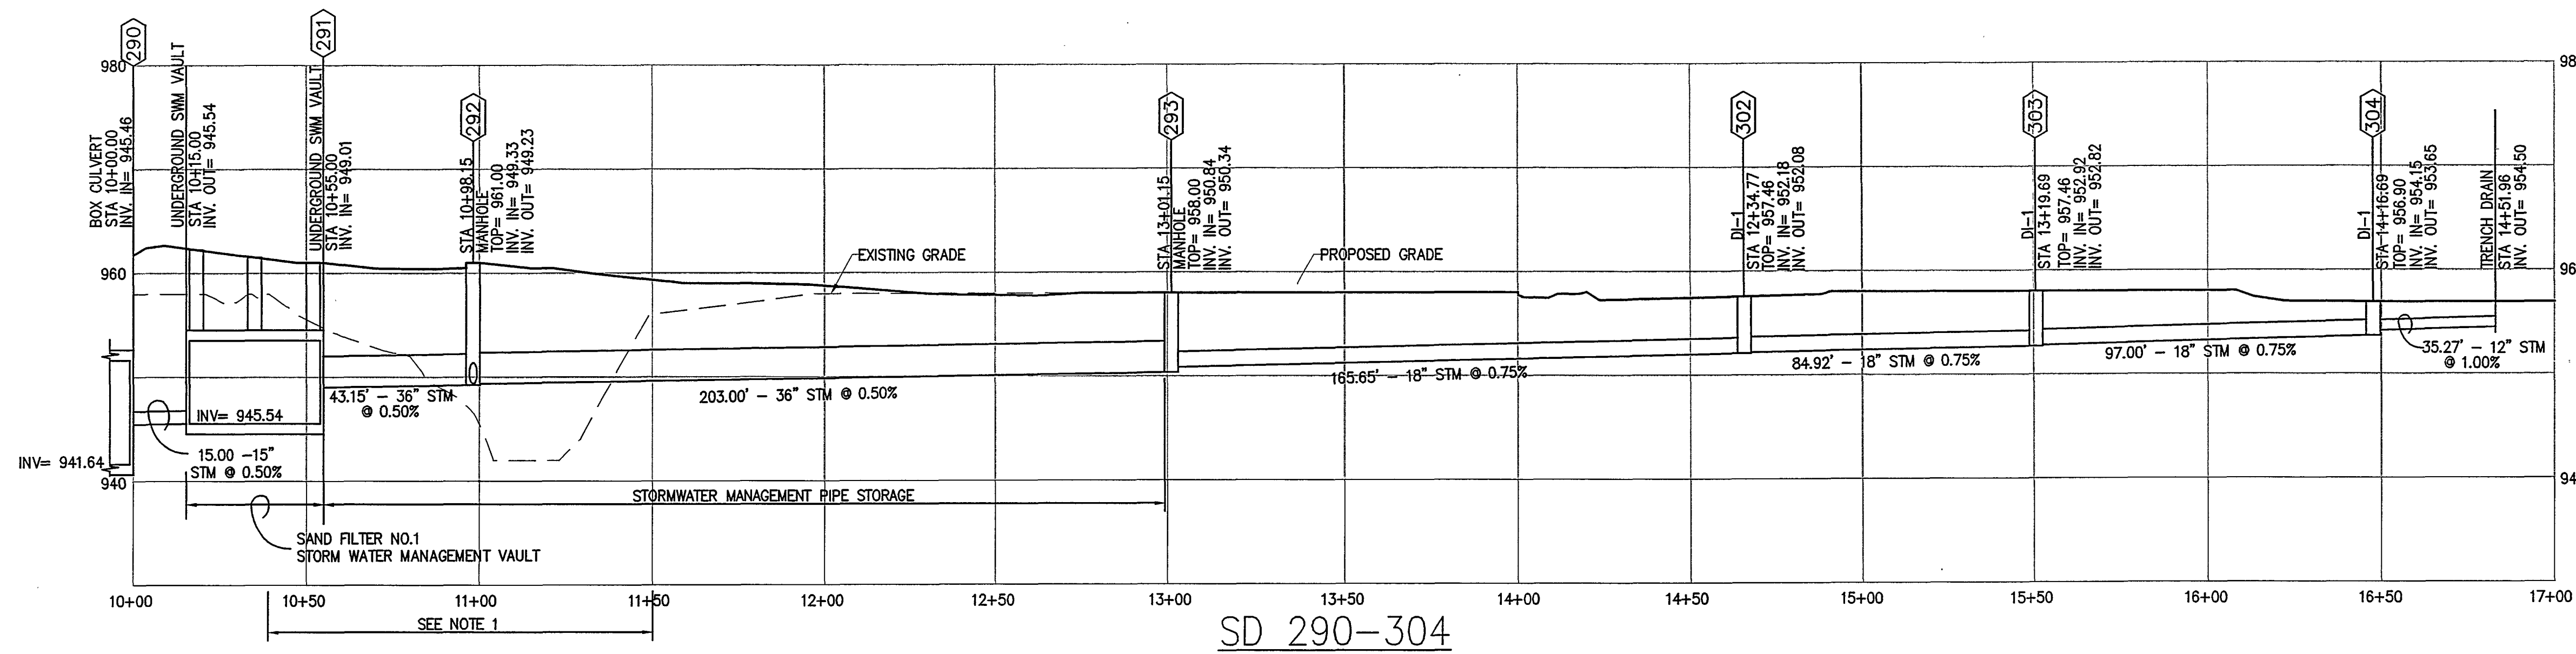


SD 290-304

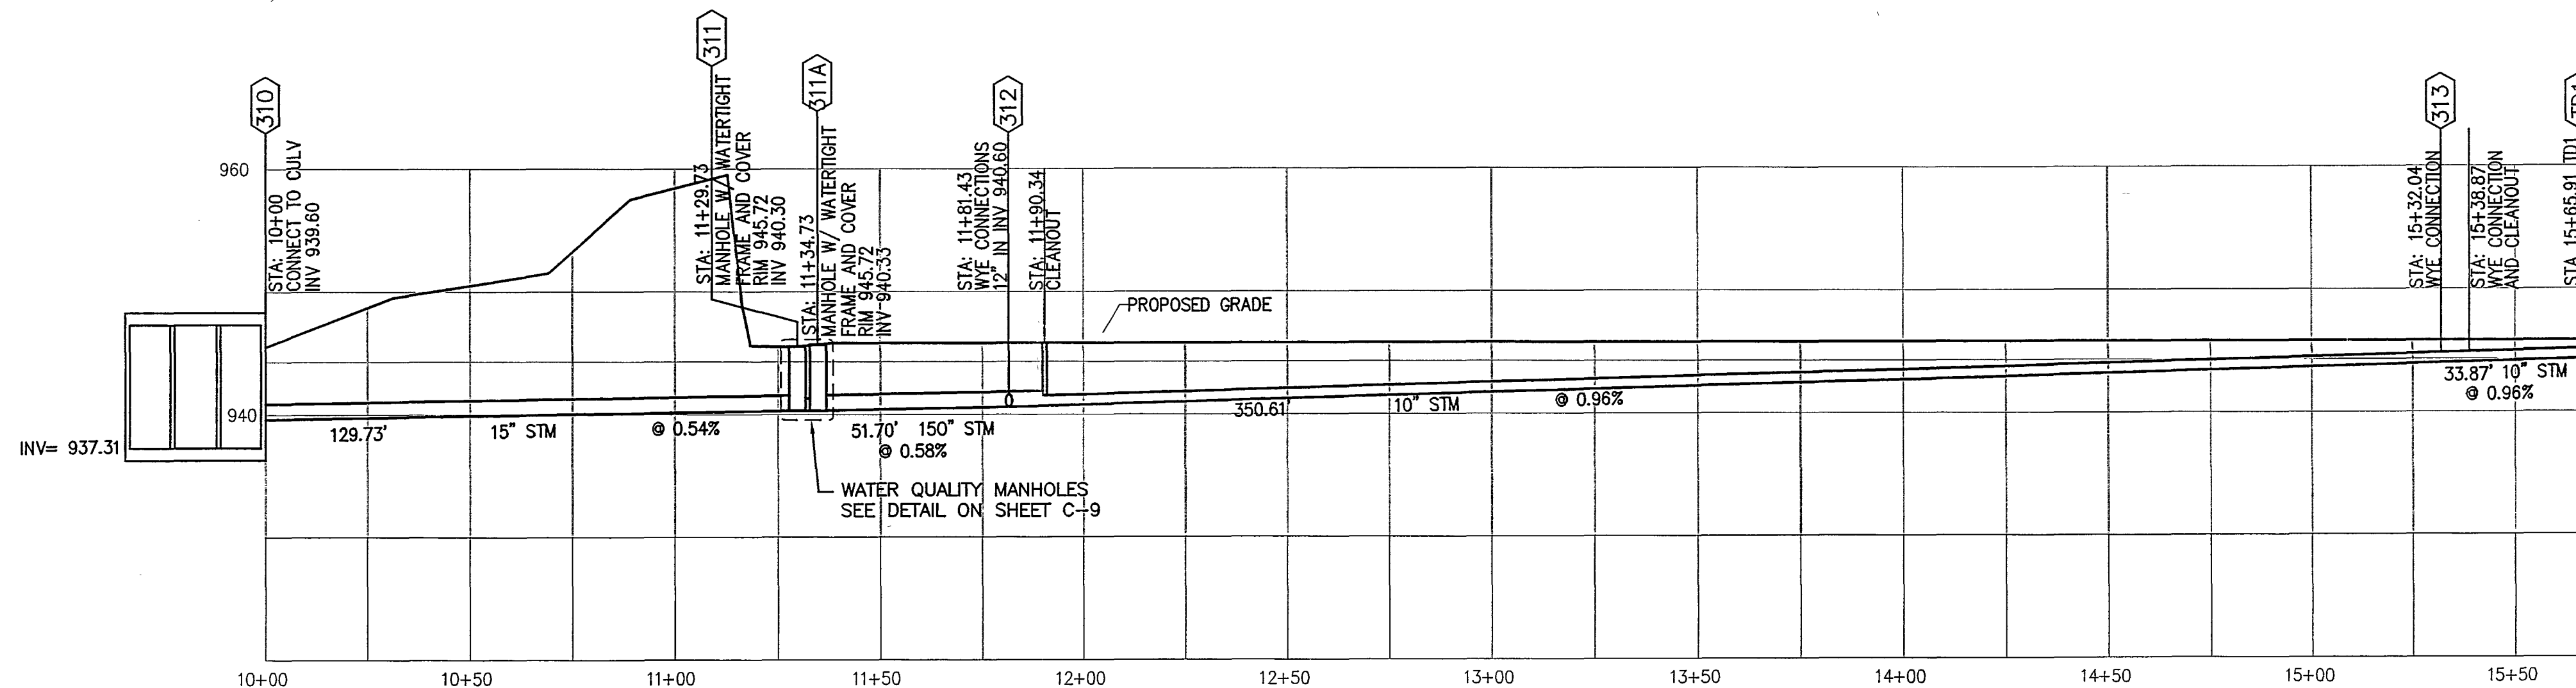


LOWER LEVEL DRAIN 1

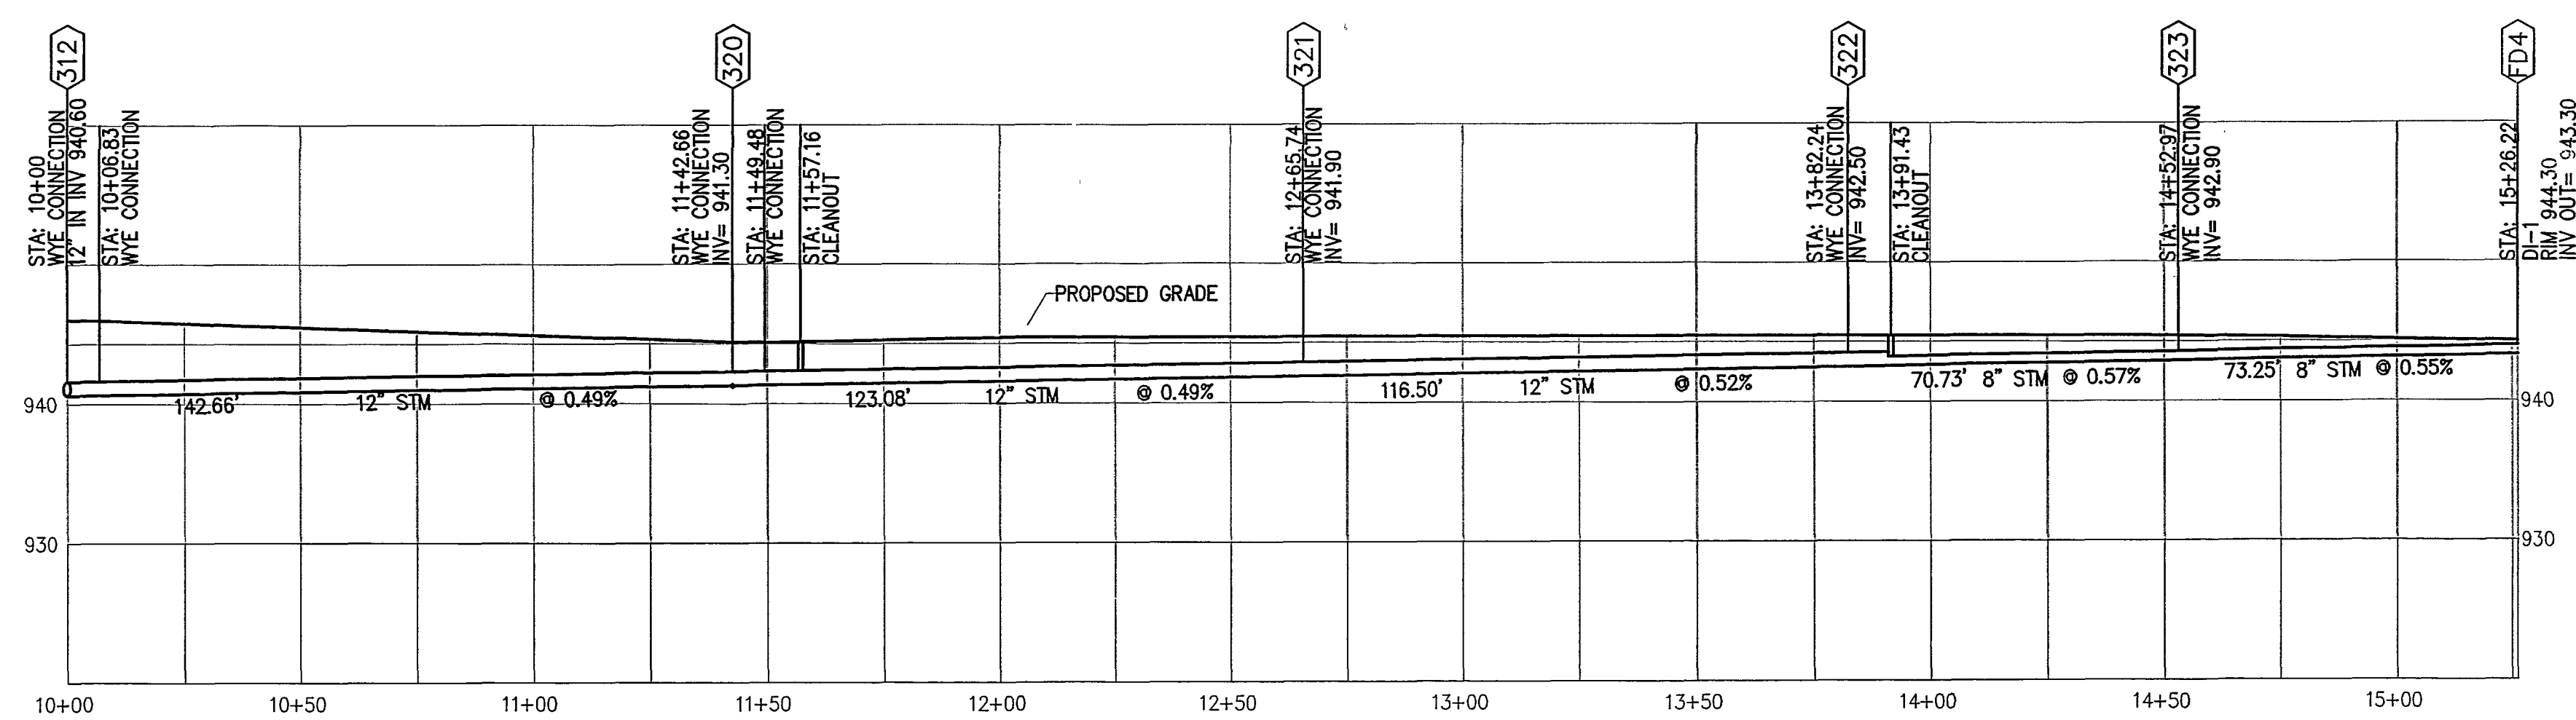


LOWER LEVEL DRAIN 2

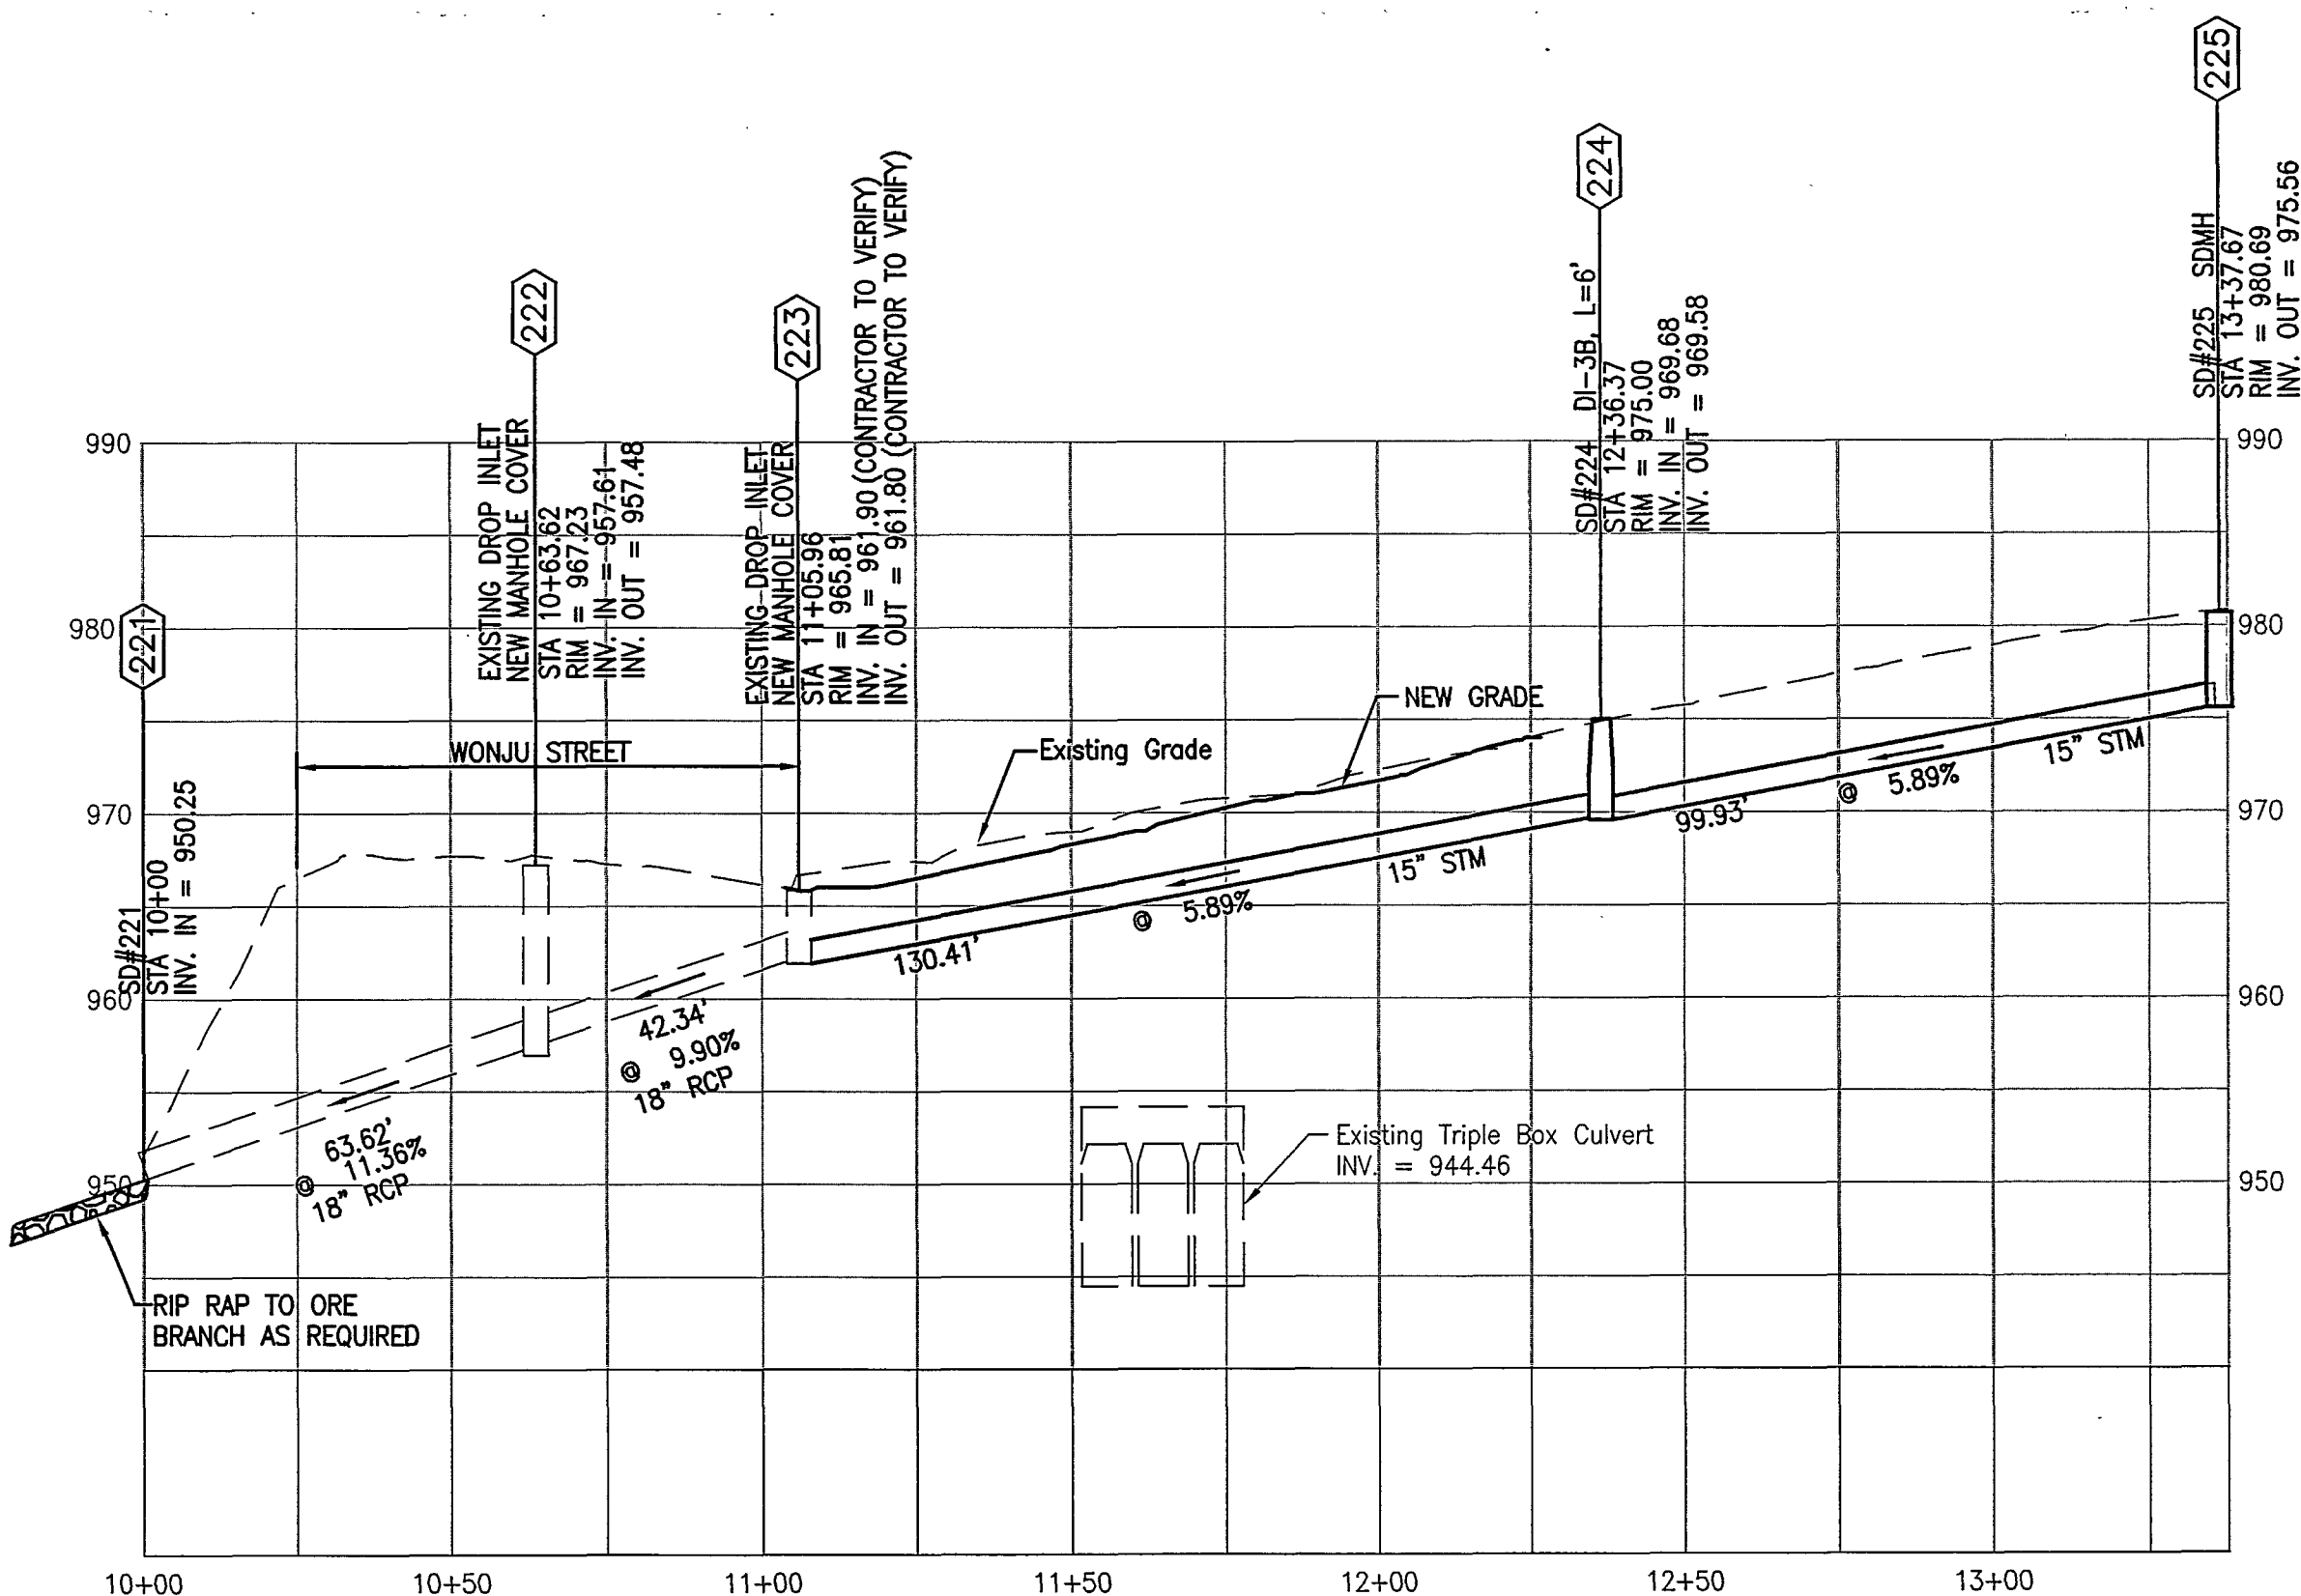


SD 221-225

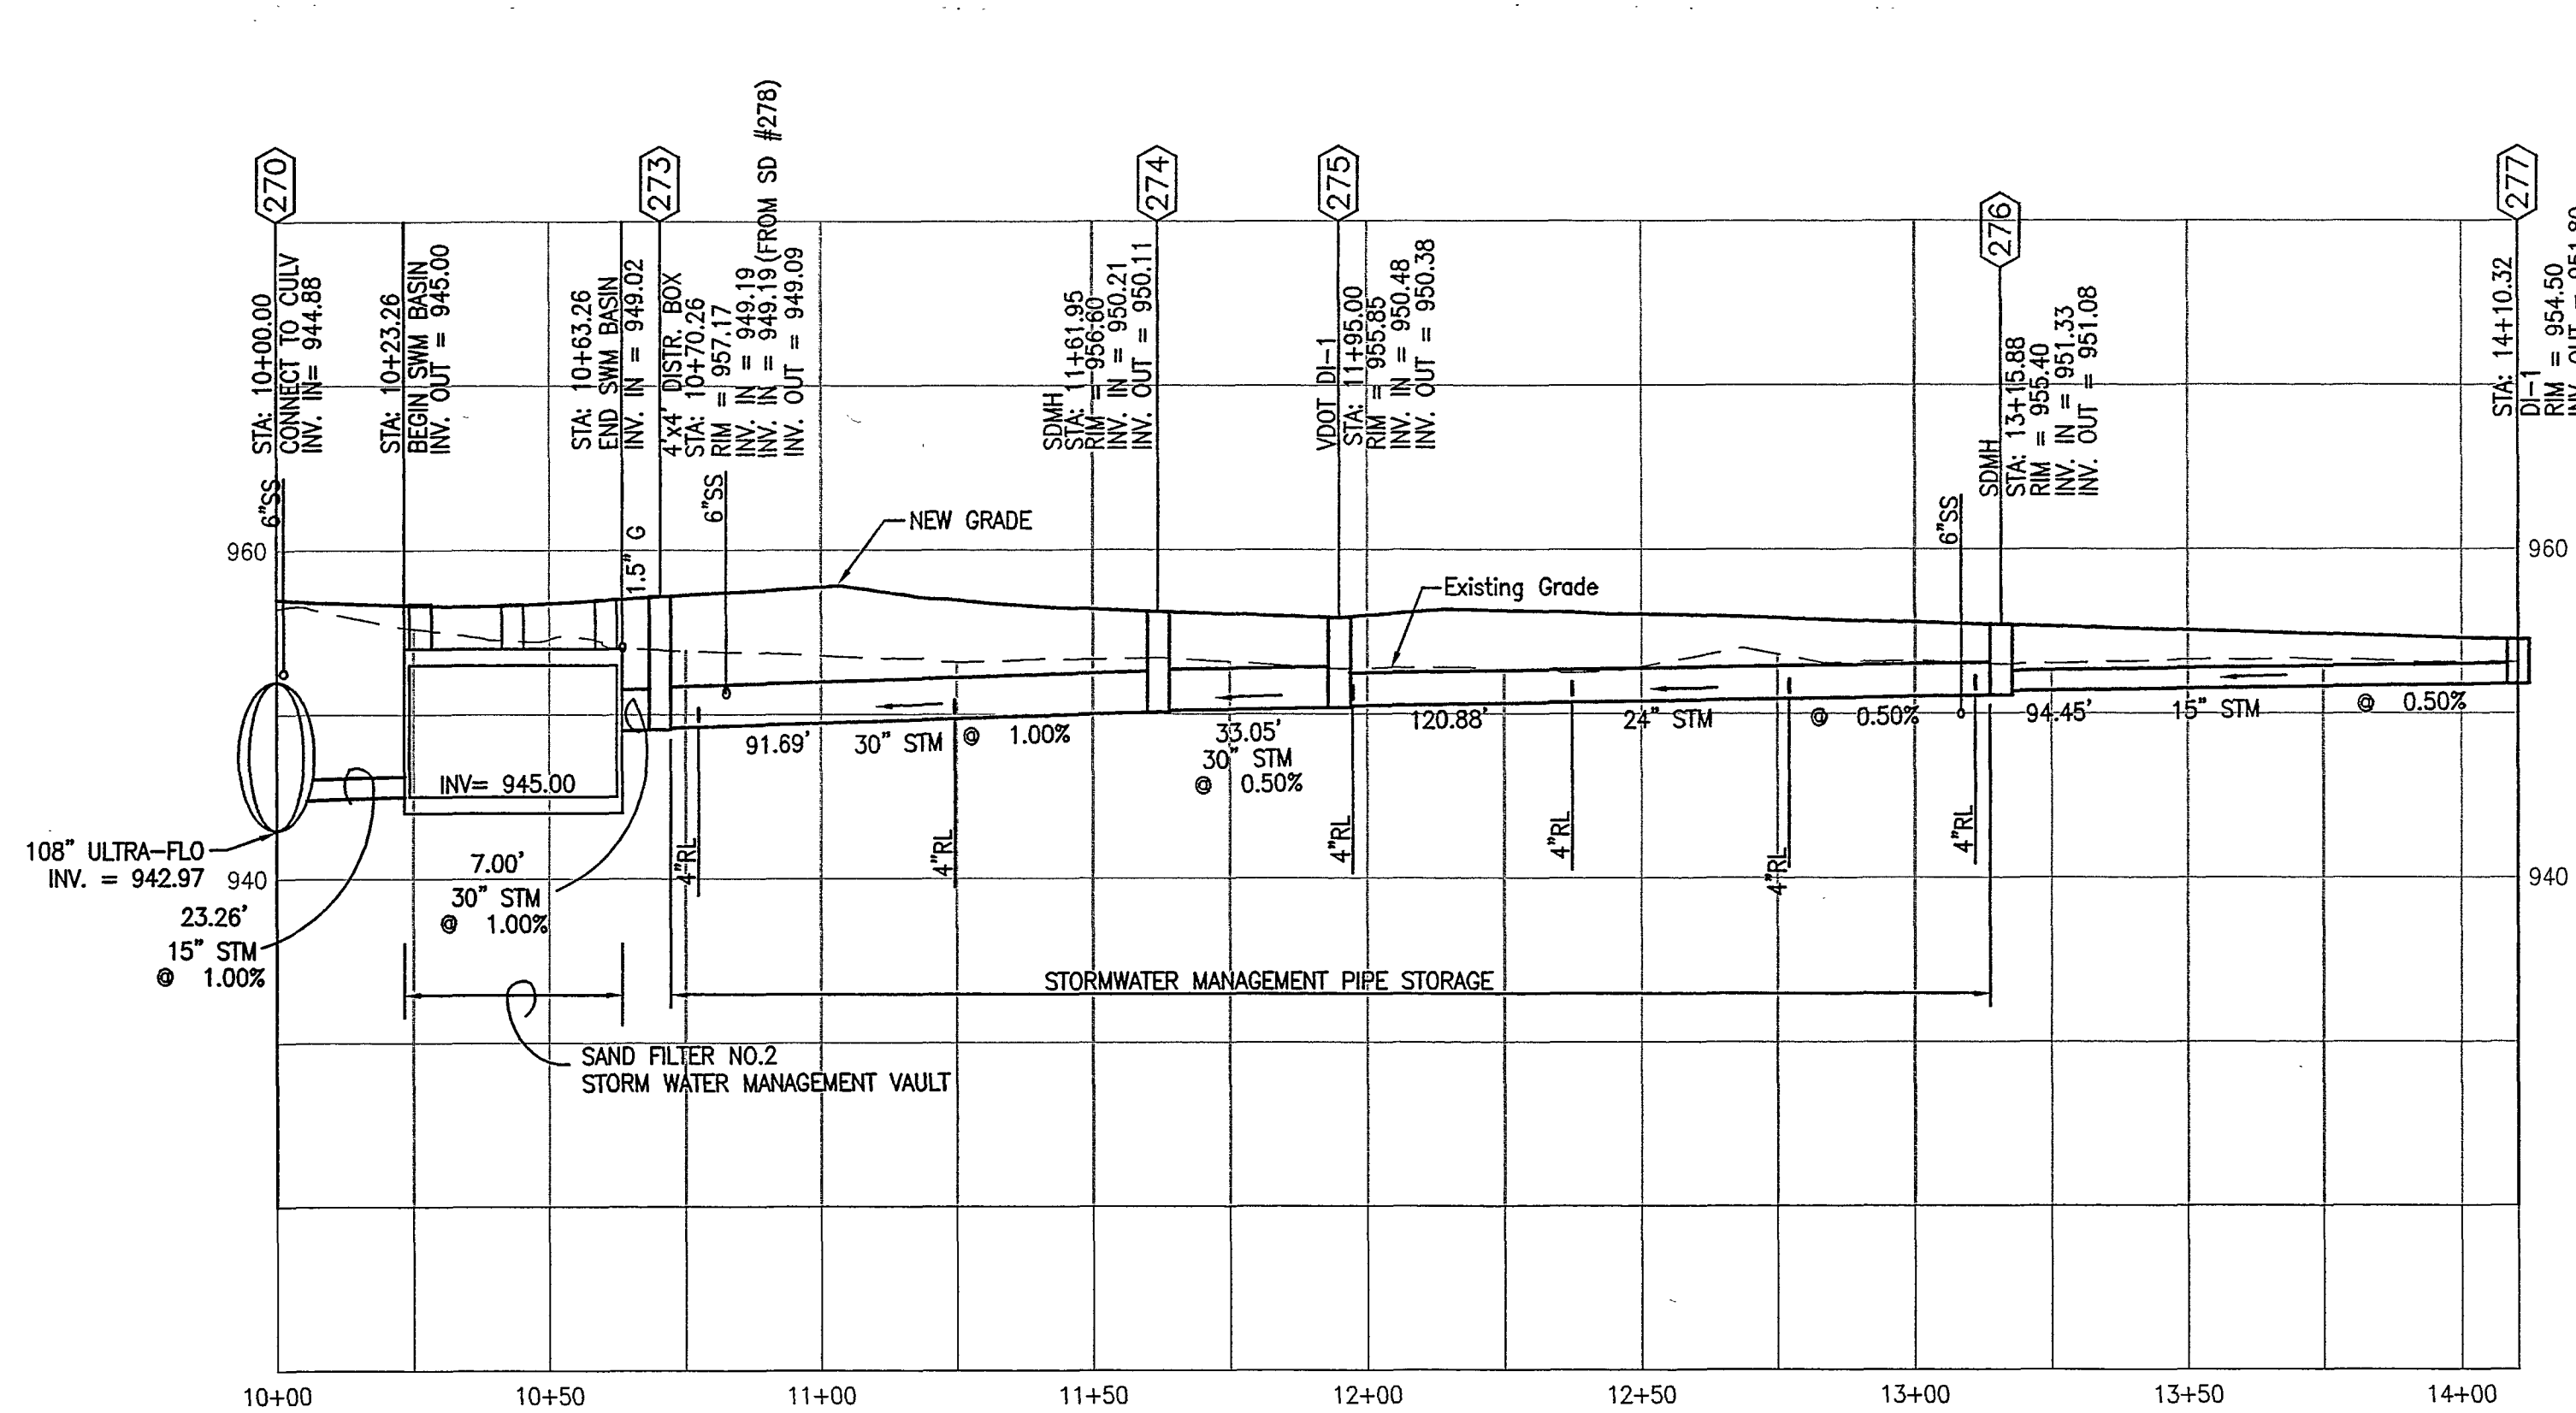


CULVERT-SD 277

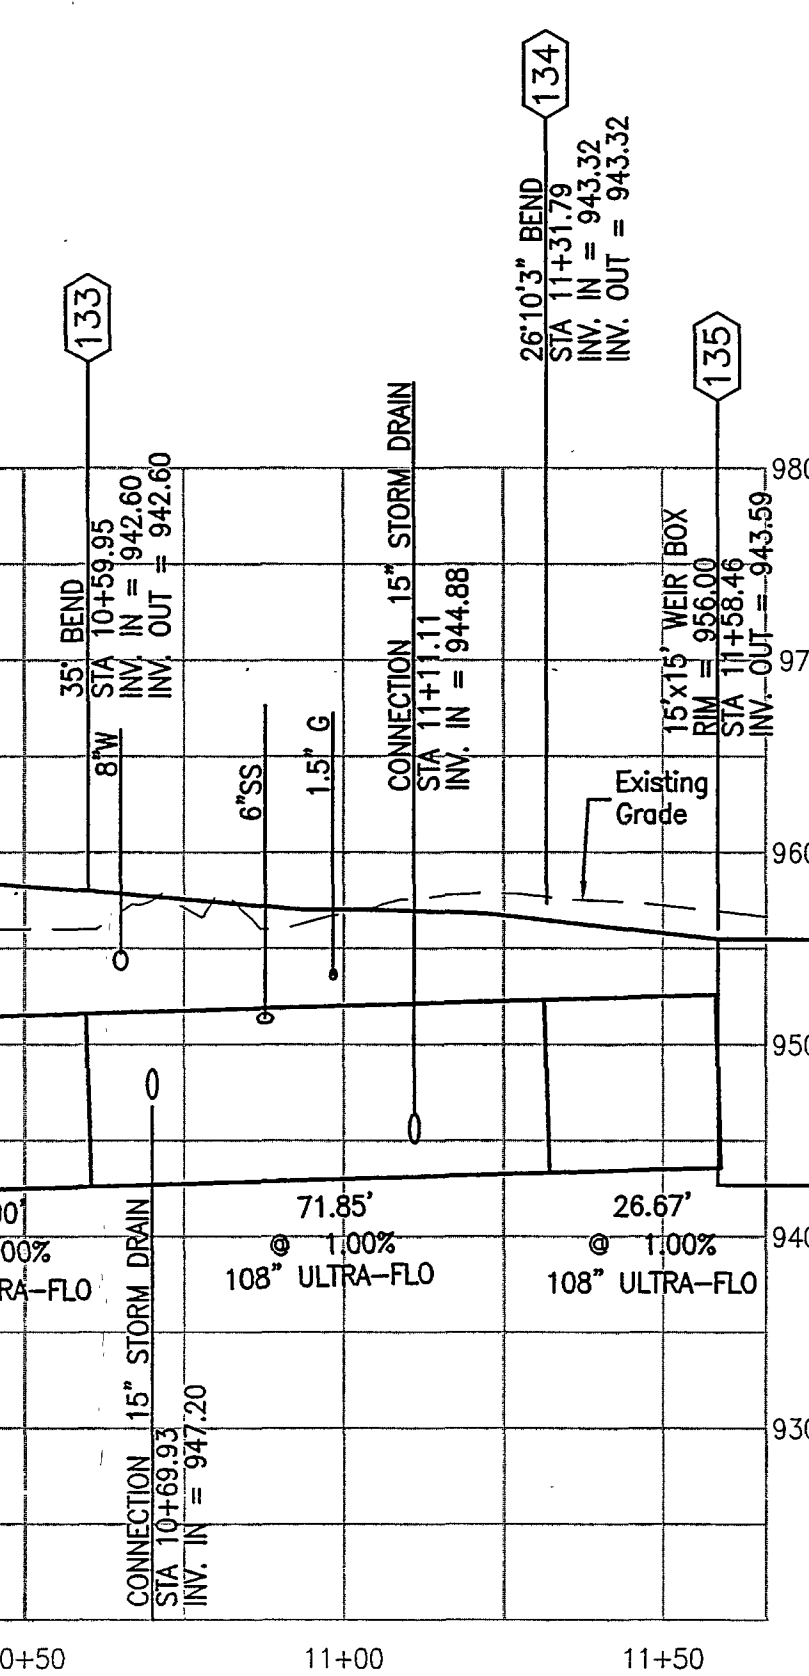


SD 131-135

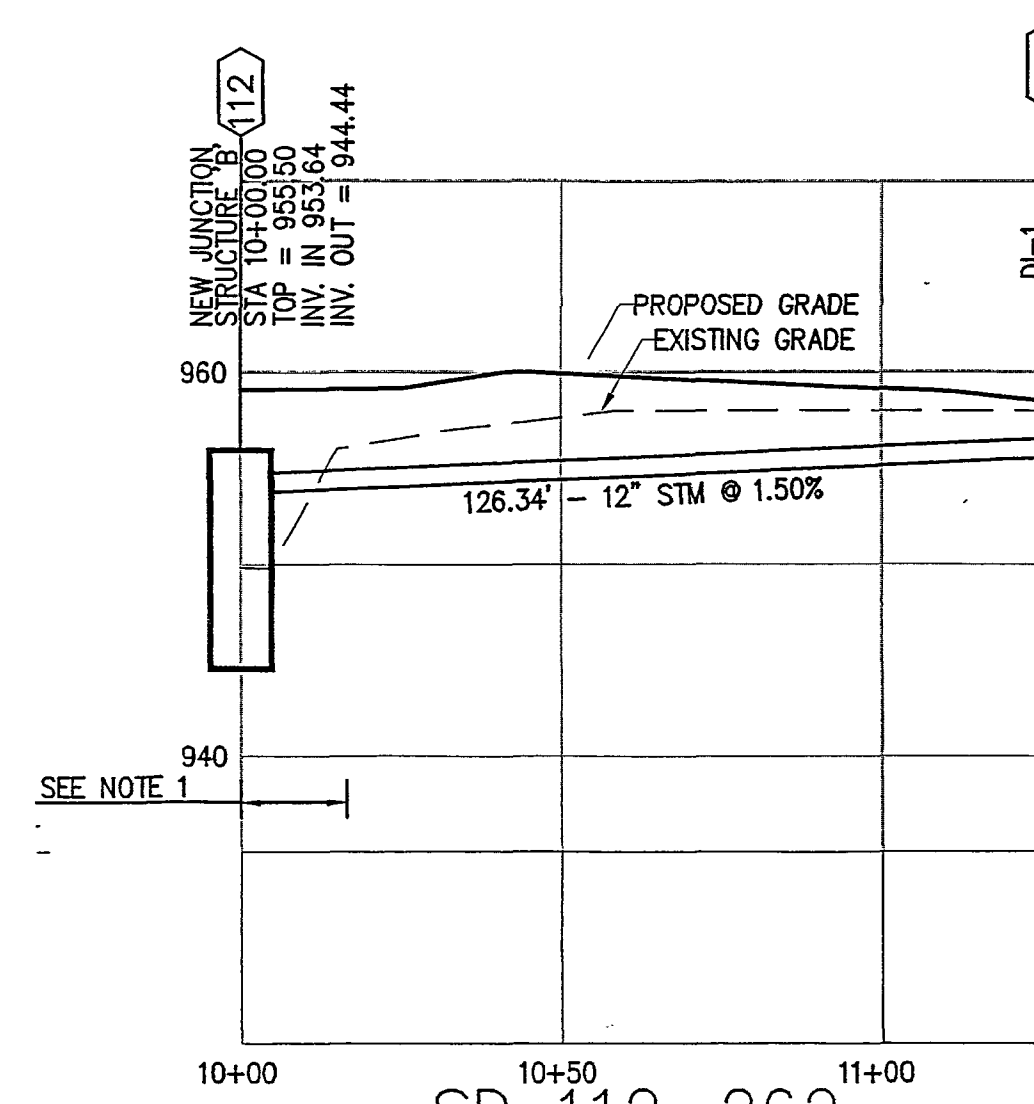


SD 112-262

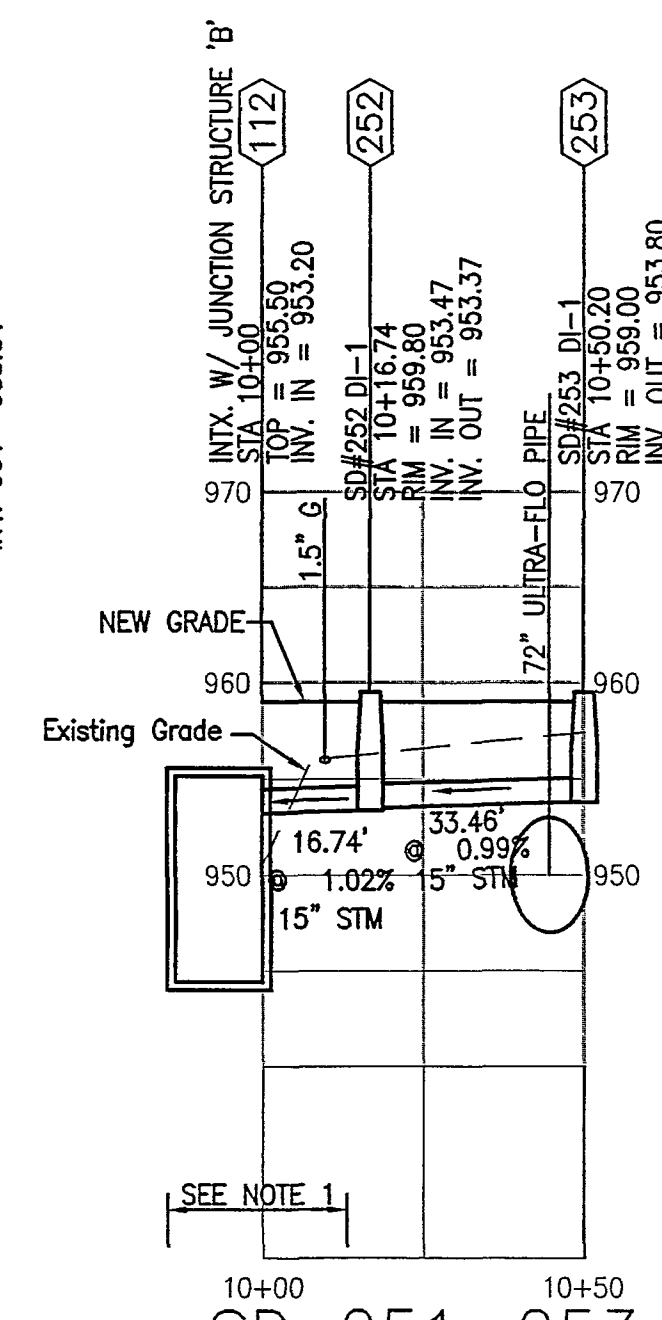

SD 251-253

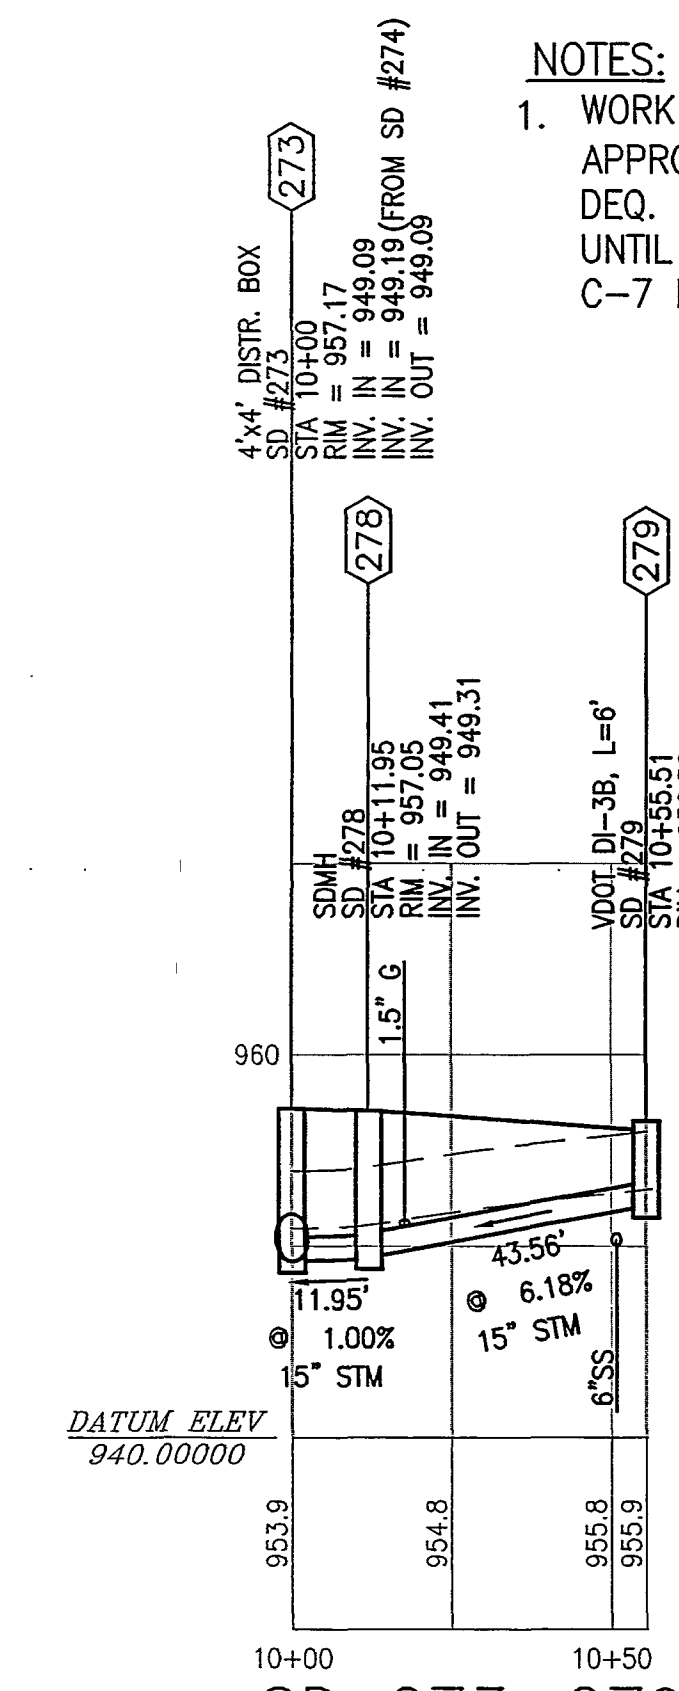


SD 273-279

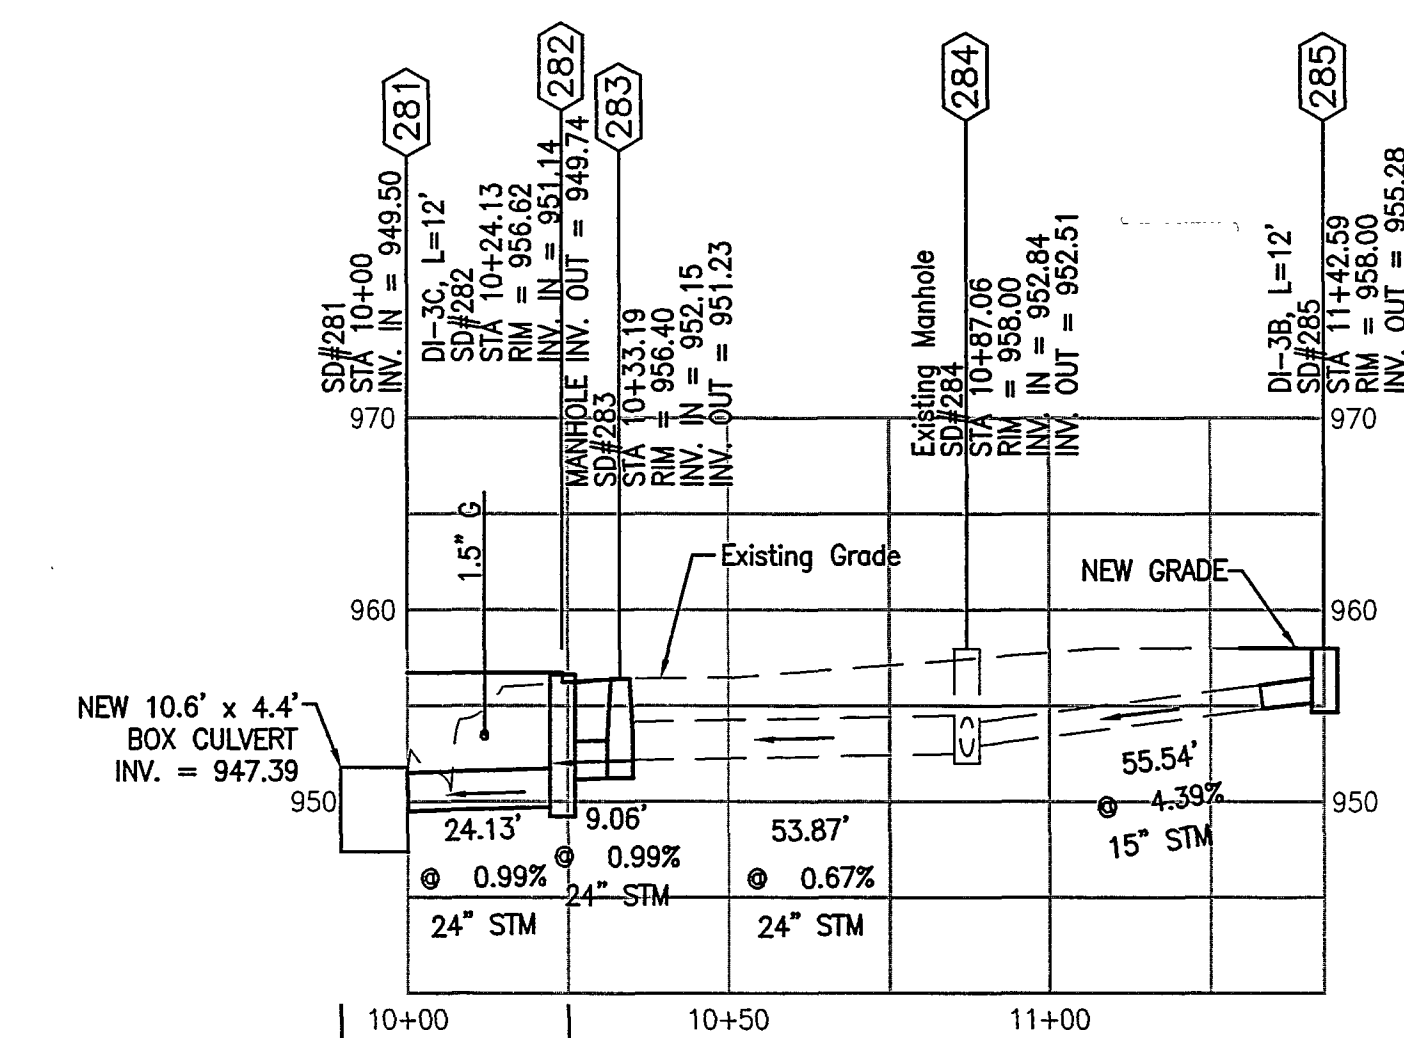

SD 281-285

- NOTES:
1. WORK WITHIN THE STREAM REQUIRES APPROVAL/PERMIT FROM U.S. ACOE AND VIRGINIA DEQ. CONTRACTOR SHALL NOT WORK IN THE STREAM UNTIL SAID PERMITS ARE ISSUED. REFER TO SHEET C-7 FOR STANDARD PROJECT CONDITIONS.

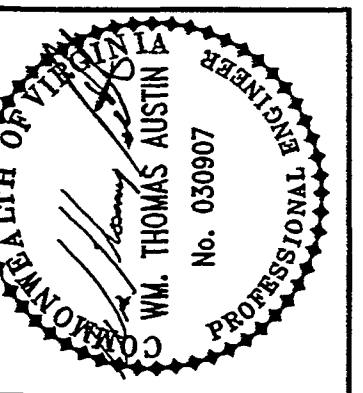

Revisions	Date
1. FINAL CITY OF ROANOKE REVIEW	1/15/05

Issue Date:	OCTOBER 25, 2005
Drawn By:	CVT
Designed By:	FSM/CZT/WFA
Checked By:	WFA
Date:	10/25/2005

Mattern & Craig
CONSULTING ENGINEERS • SURVEYORS
701 FIRST STREET
ROANOKE, VIRGINIA 24012
TEL (540) 345-3342
FAX (540) 345-7691

SITE DEVELOPMENT PLANS
IVY MARKET - PHASE I
STORM DRAIN PROFILES
CITY OF ROANOKE, VIRGINIA

Vertical Scale:	1" = 10'
Horizontal Scale:	1" = 30'
Commission No.	2384
Sheet No.:	C-13