


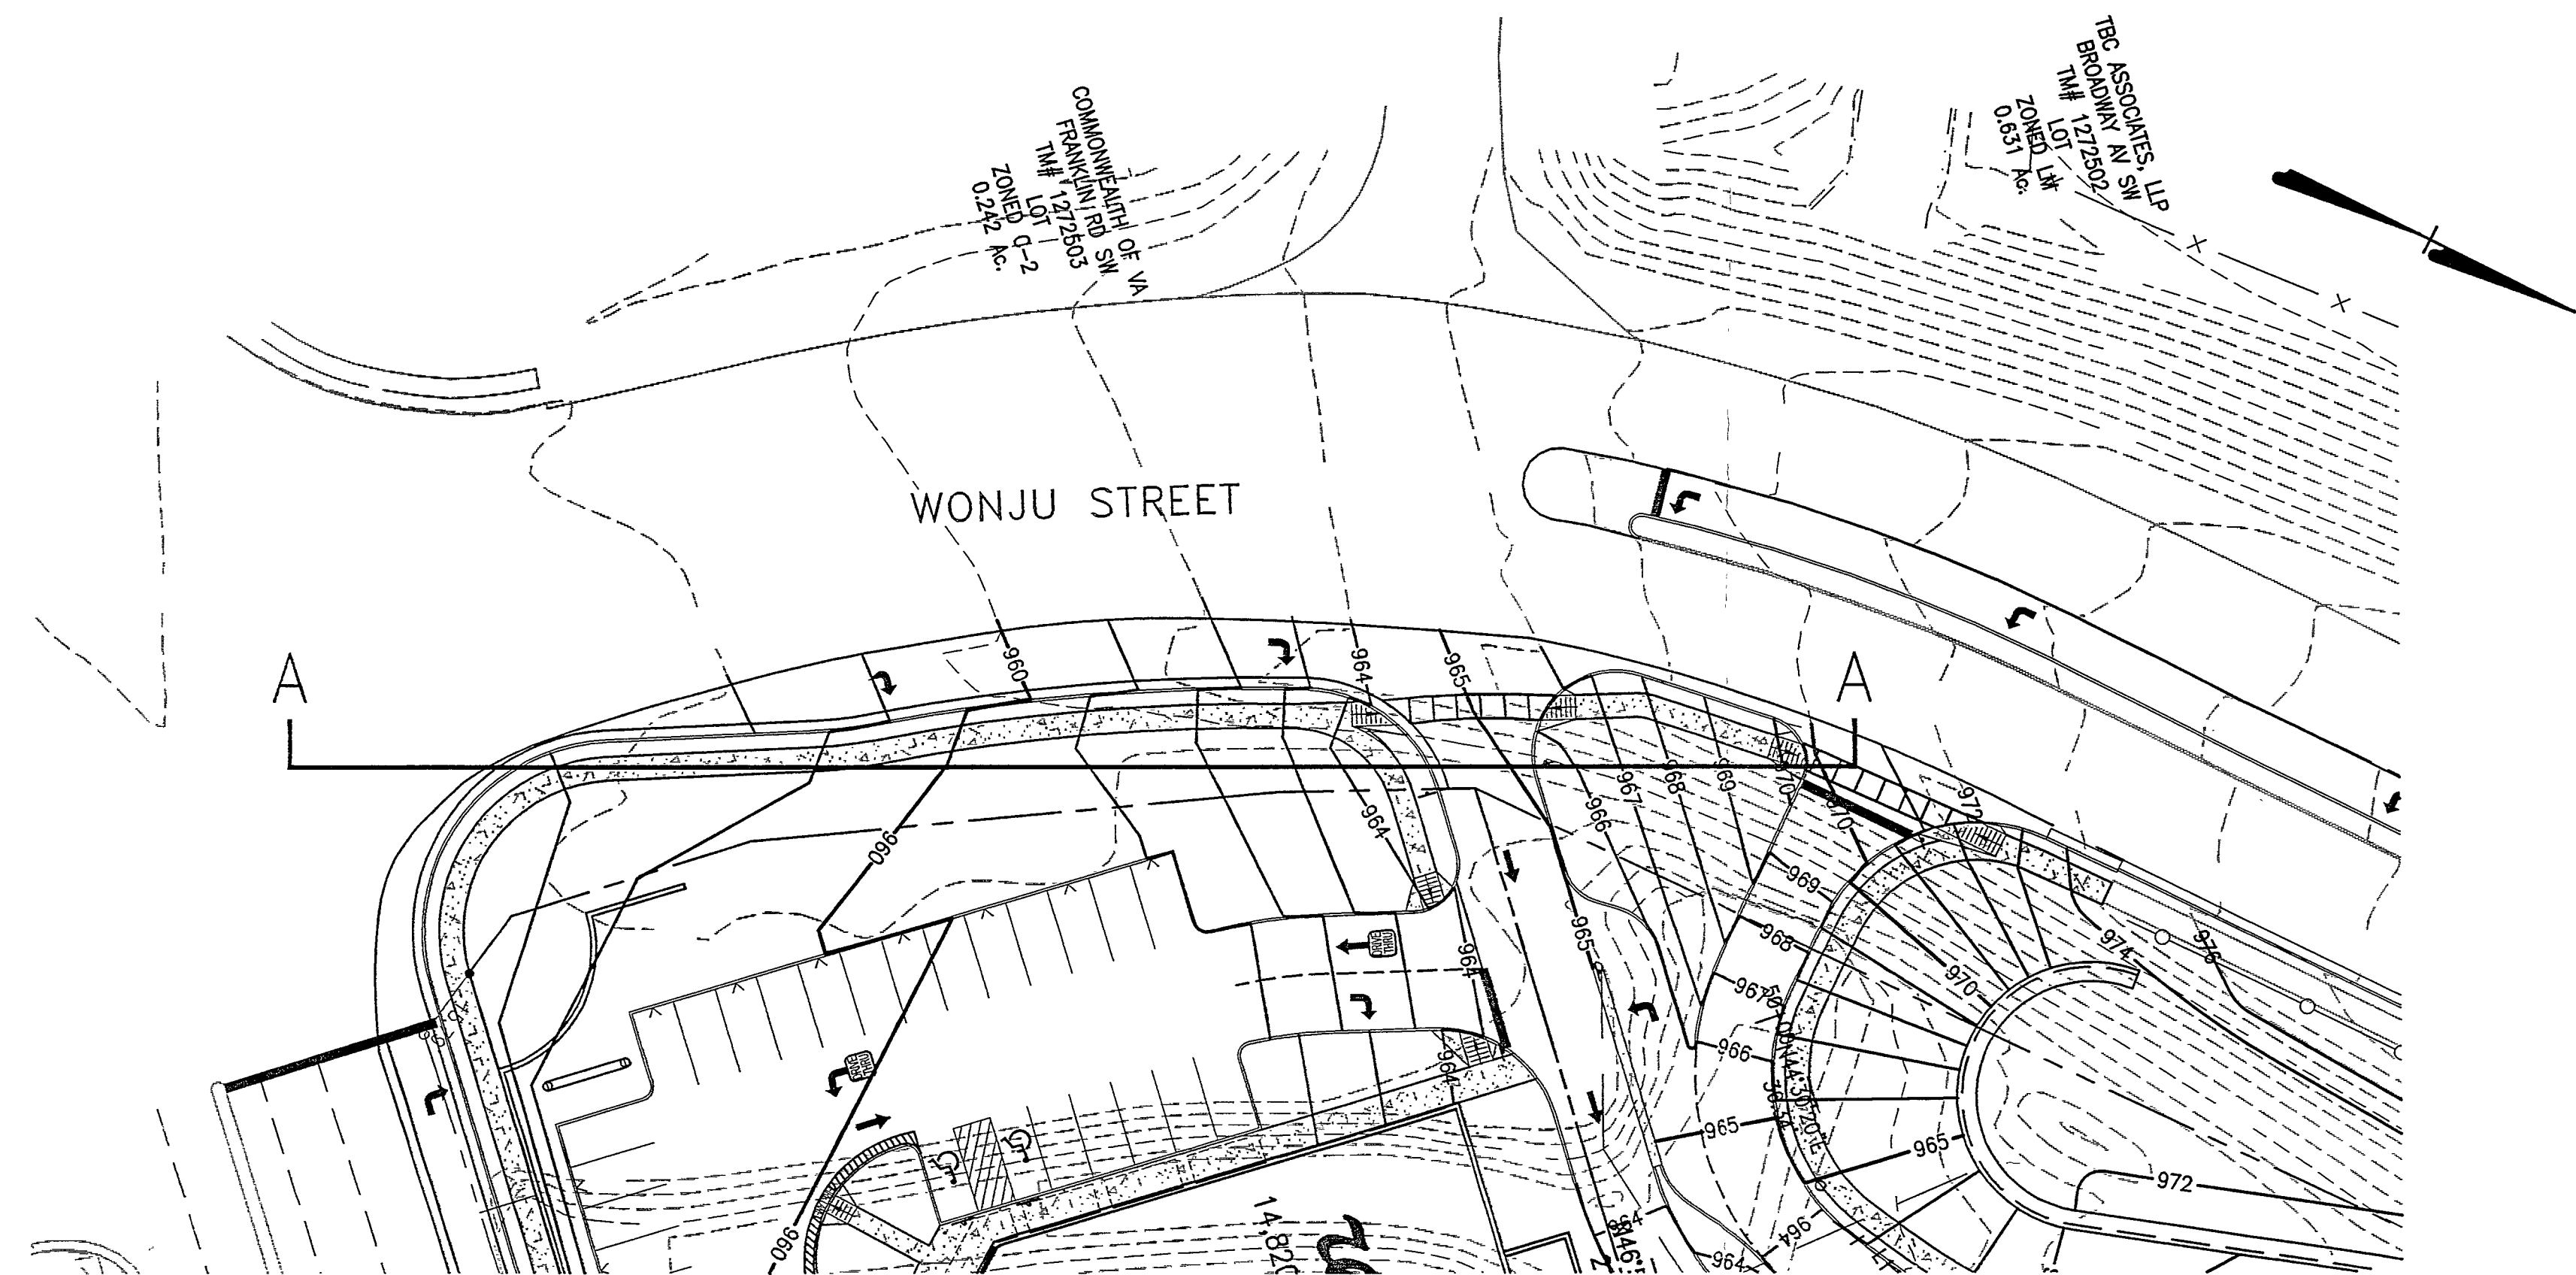


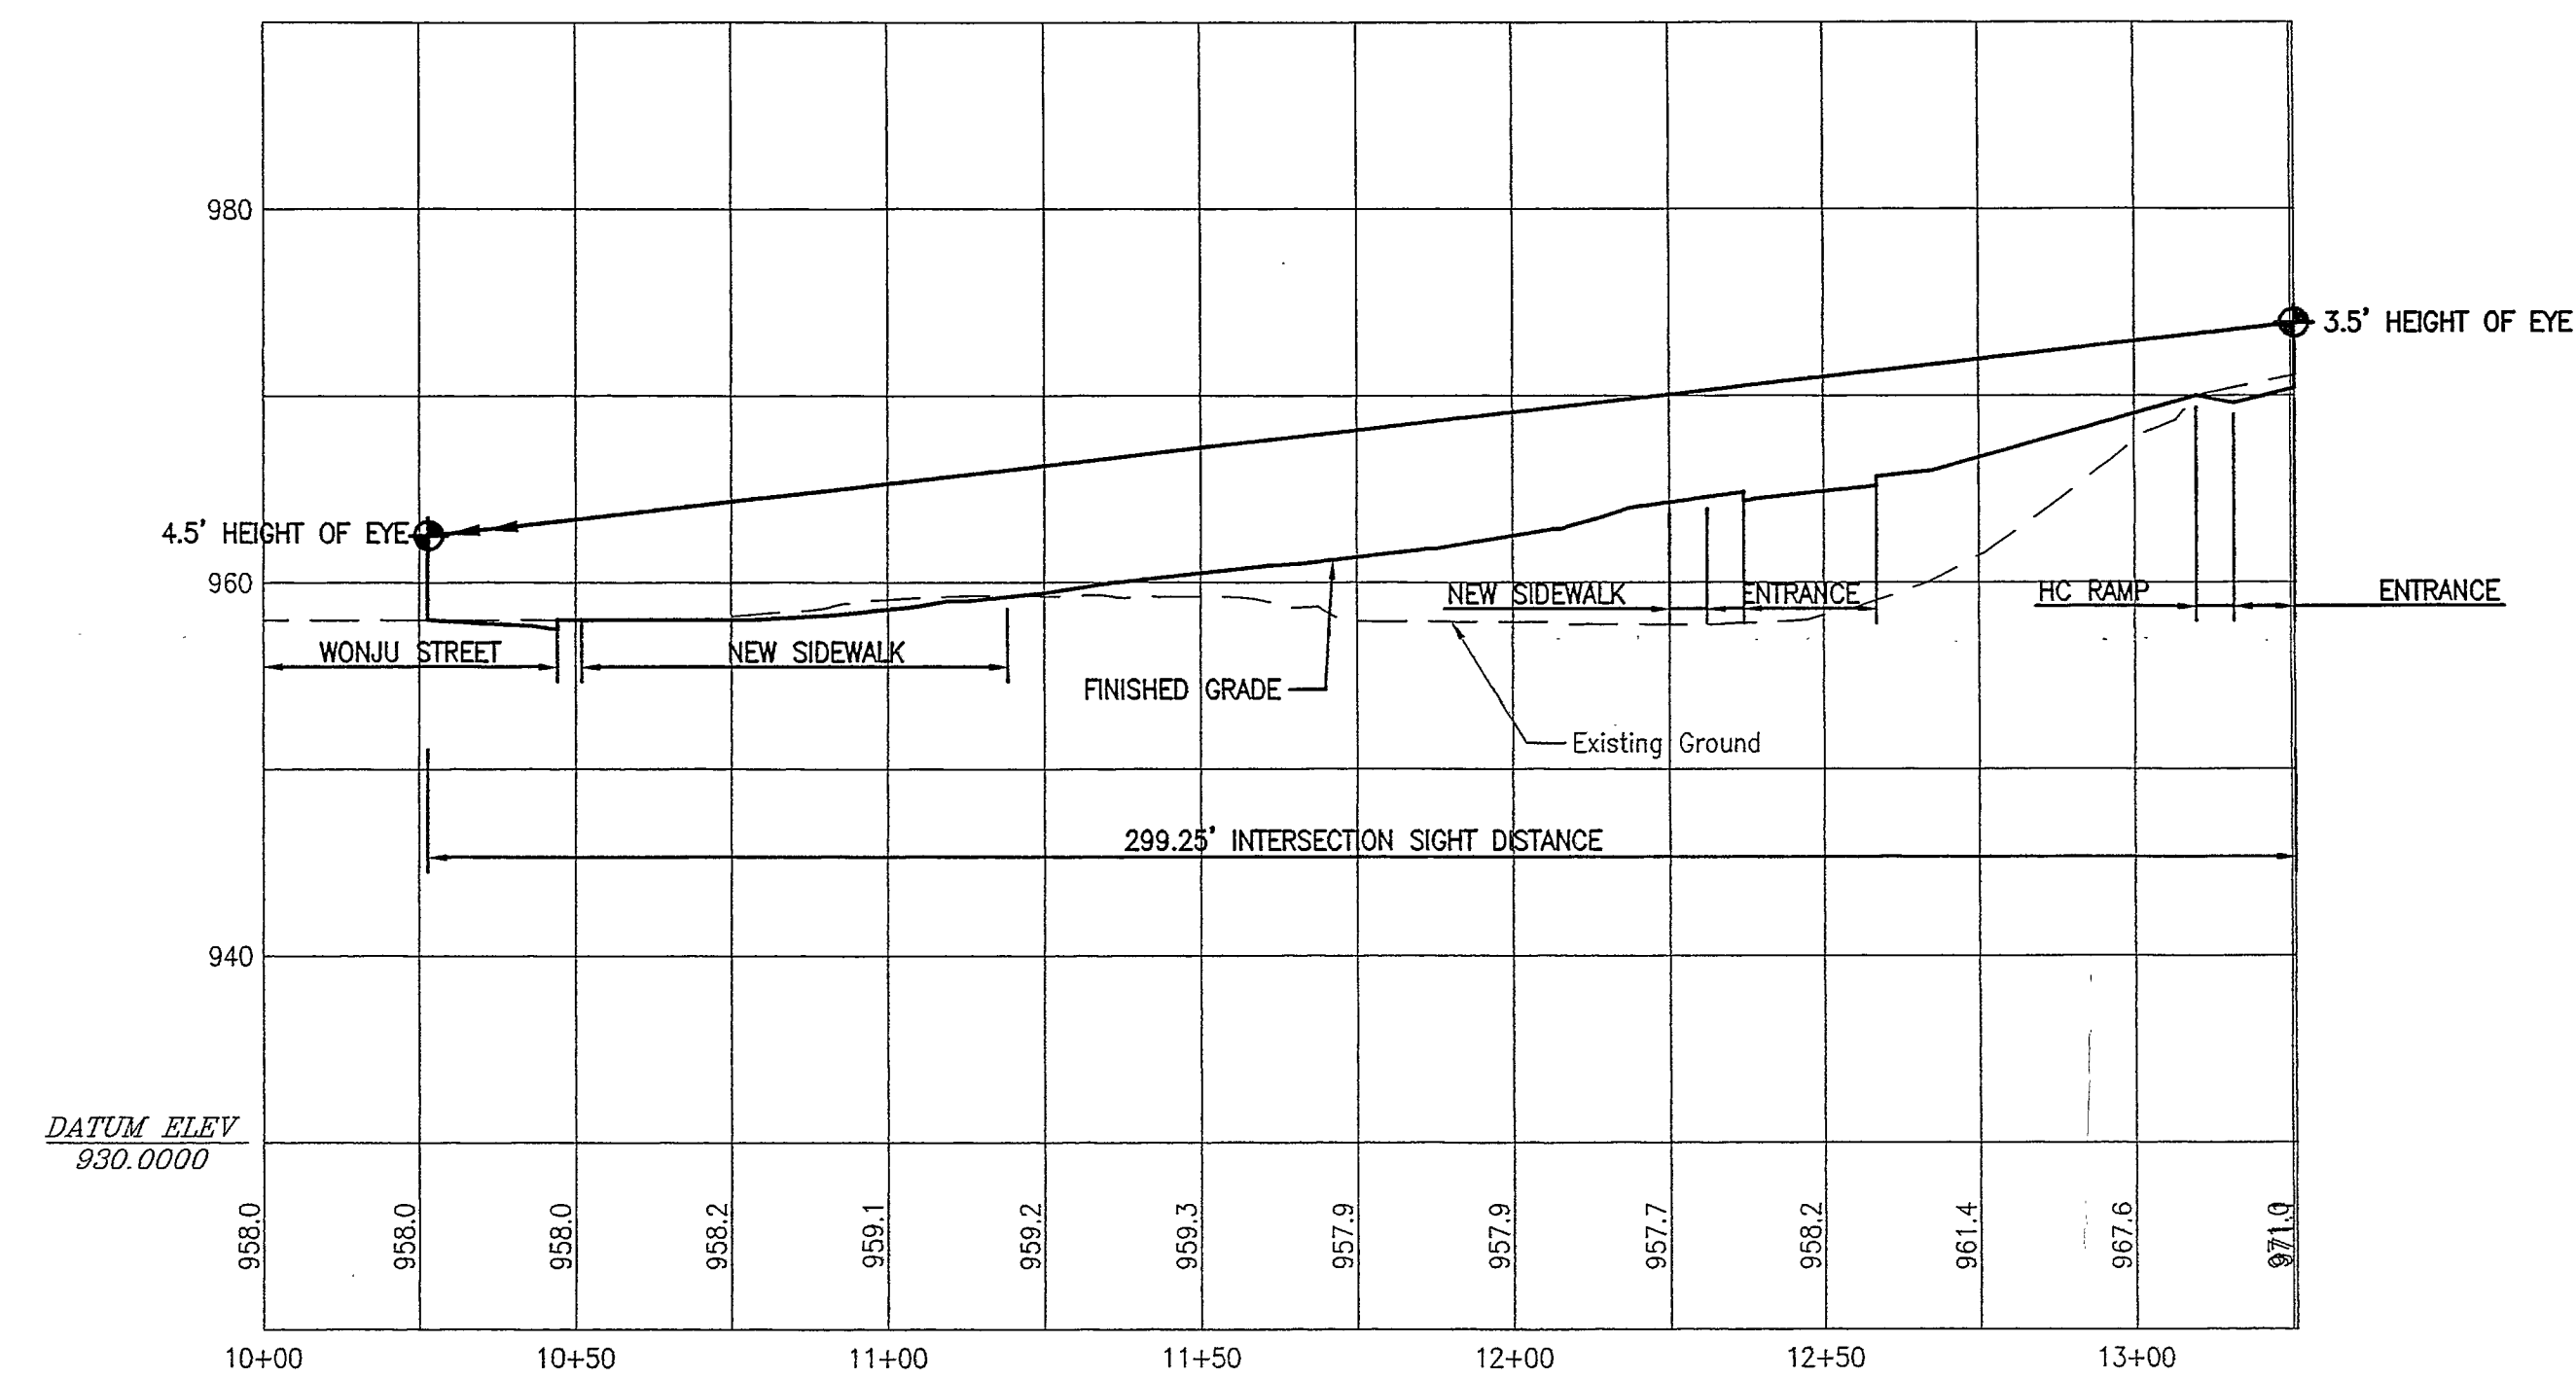

PLAN — SECTION A-A

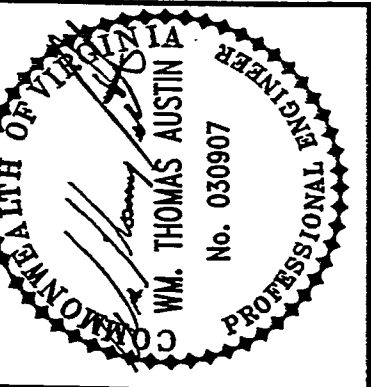

SECTION A-A

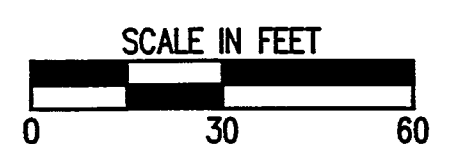

Revisions	Date
1 FINAL CITY OF ROANOKE REVIEW	11/15/05

Issue Date:	OCTOBER 25, 2005
Drawn By:	CZY
Designed By:	FSM/CZY/WFA
Checked By:	WFA
Date:	10/25/2005

Mattern & Craig
CONSULTING ENGINEERS • SURVEYORS
701 FIRST STREET
ROANOKE, VIRGINIA 24012
(800) 345-3342
FAX (800) 345-7881

SITE DEVELOPMENT PLANS
IVY MARKET - PHASE I
SIGHT DISTANCE -
WESTBOUND WONJU STREET
CITY OF ROANOKE, VIRGINIA

Vertical Scale:
1" = 10'

Horizontal Scale:
1" = 30'

Commission No.
2384

Sheet No.:

C-17