



WESTERN VIRGINIA REGIONAL JAIL AUTHORITY
WESTERN VIRGINIA REGIONAL JAIL
 ROANOKE COUNTY, VIRGINIA

CONSTRUCTION DOCUMENTS
VOLUME I

FEBRUARY 1, 2007

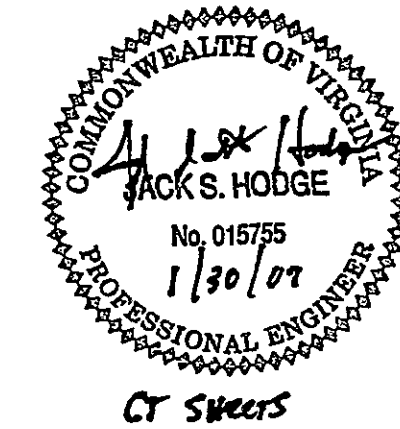

HAYES, SEAY, MATTERN & MATTERN, INC.
 1315 FRANKLIN ROAD
 ROANOKE, VA 24016
 (540) 857-3100 WWW.HSMM.COM

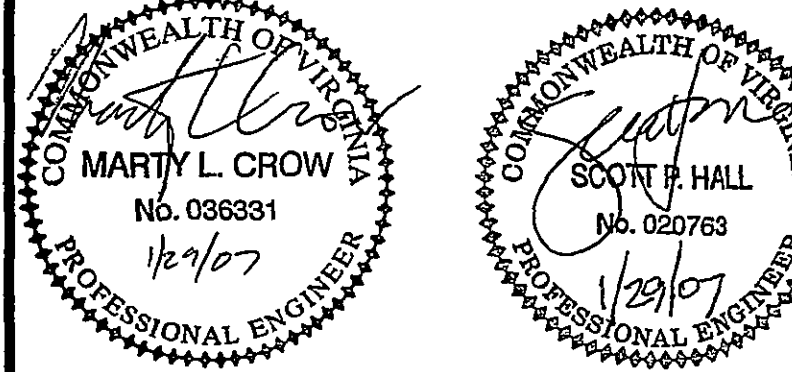

CONSULTANT



P.O. Box 1307
 103 East Main Street
 Wise, Virginia 24293

Rolf Jensen & Associates, Inc.
 Life Safety Consultants
 3040 Williams Drive, Suite 400
 Fairfax, Virginia 22031

Faassen & Associates, Inc.
 Food Service & Laundry Consultant
 8526 Sunflower Road
 Charlotte, NC 28227

David E. Musacchio & Associates
 Security/Detention Consultant
 Cookeville, Tennessee

DEVELOPMENT PLAN APPROVED FOR CONSTRUCTION BY ROANOKE COUNTY	
Department	Date
Development Review	4/5/07
Engineering	4/5/07
Water & Sewer	4/12/07
Planning & Zoning	4/5/07

**WESTERN VIRGINIA
 REGIONAL JAIL**

WESTERN VIRGINIA
 REGIONAL JAIL AUTHORITY
 ROANOKE COUNTY, VIRGINIA


REV	DATE	DESCRIPTION	APP

COMM. NO: 10075
 ISSUE DATE: FEBRUARY 1, 2007
 DESIGNED BY: HAR DRAWN BY: HAR
 CHECKED BY: SUBMITTED BY: JMC
 © HAYES, SEAY, MATTERN & MATTERN, INC.,
 2005. ALL RIGHTS RESERVED.

GENERAL

COVER SHEET

G001

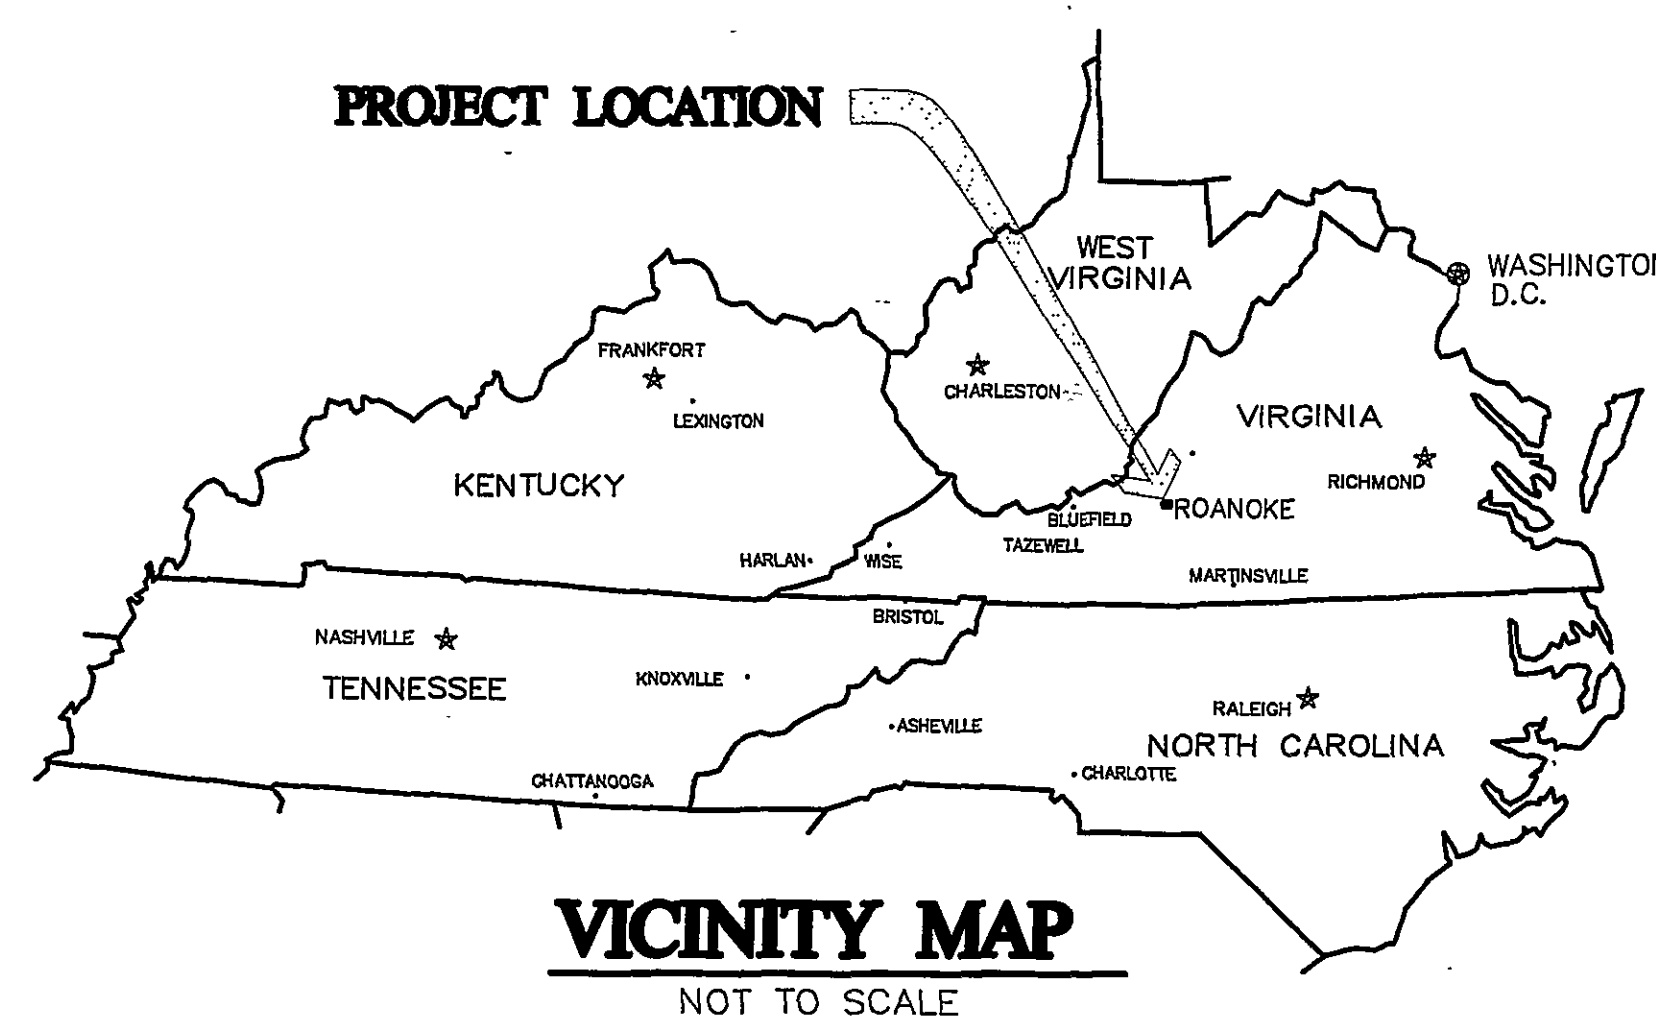

HSMM

ARCHITECTS ENGINEERS PLANNERS
 HAYES, SEAY, MATTERN & MATTERN, INC.
 1315 FRANKLIN ROAD
 ROANOKE, VA 24016
 (540) 857-3100 WWW.HSMM.COM



P.O. Box 1307
 103 East Main Street
 Wise, Virginia 24293

Rolf Jensen & Associates, Inc.
 Life Safety Consultants
 3040 Williams Drive, Suite 400
 Fairfax, Virginia 22031

Faassen & Associates, Inc.
 Food Service & Laundry Consultant
 8526 Sunflower Road
 Charlotte, NC 28227

David E. Musacchio & Associates
 Security/Detention Consultant
 Cookeville, Tennessee

HSMM COMM# 10075

