




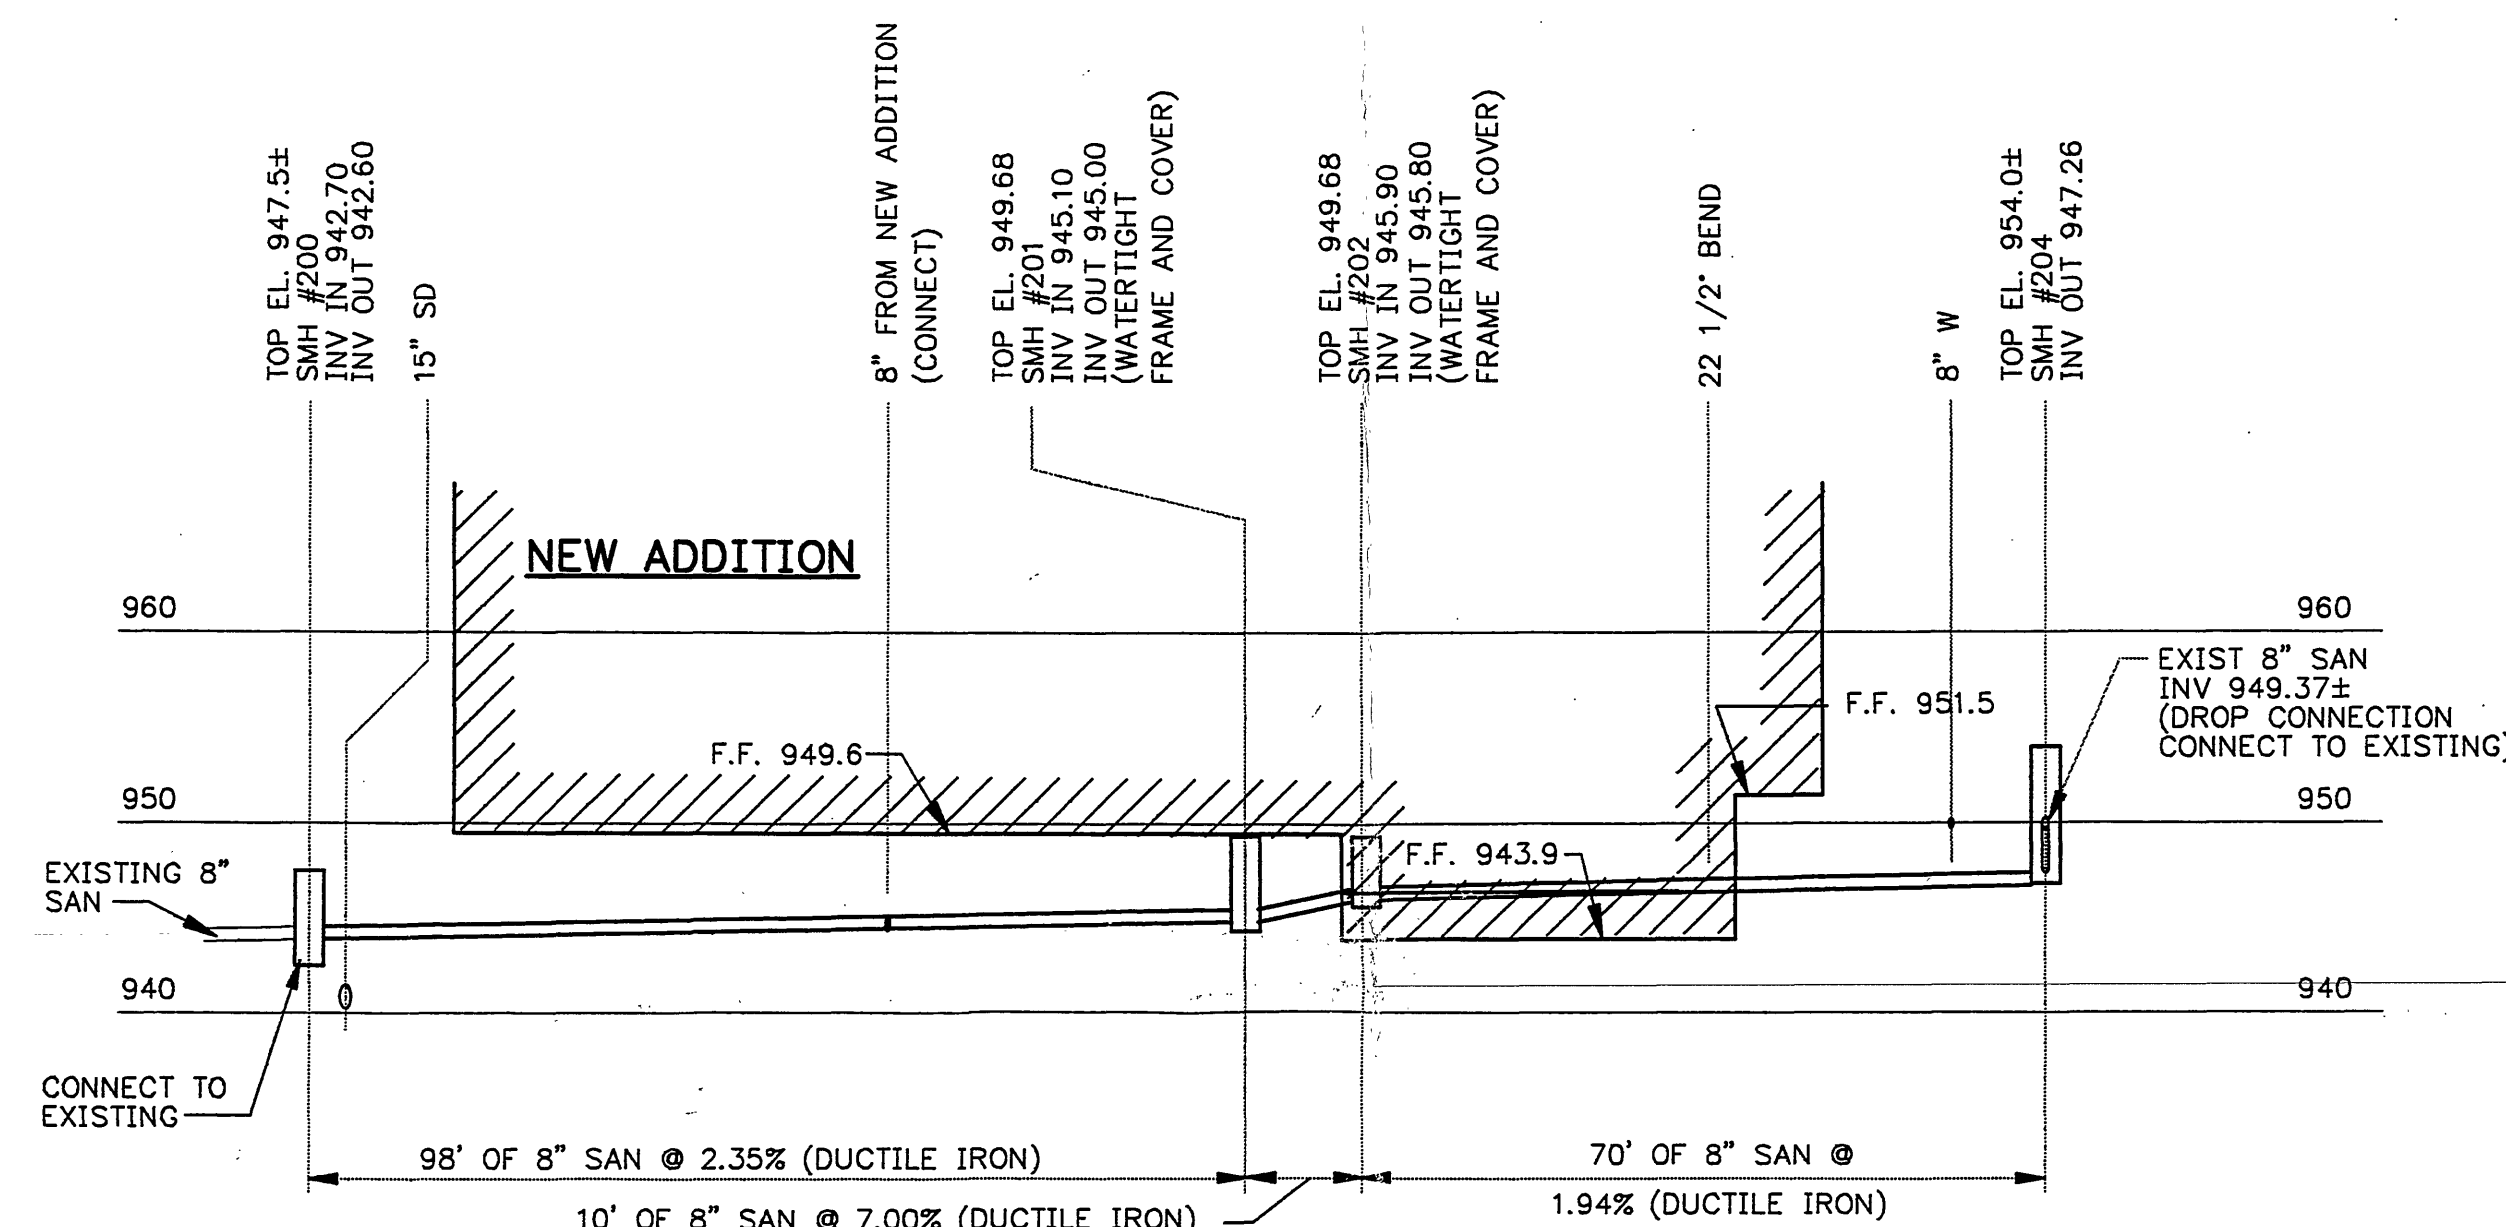


PROFILE - 8" SANITARY SEWER
SCALE: HORIZ. 1"=20'
VERT. 1"=10'

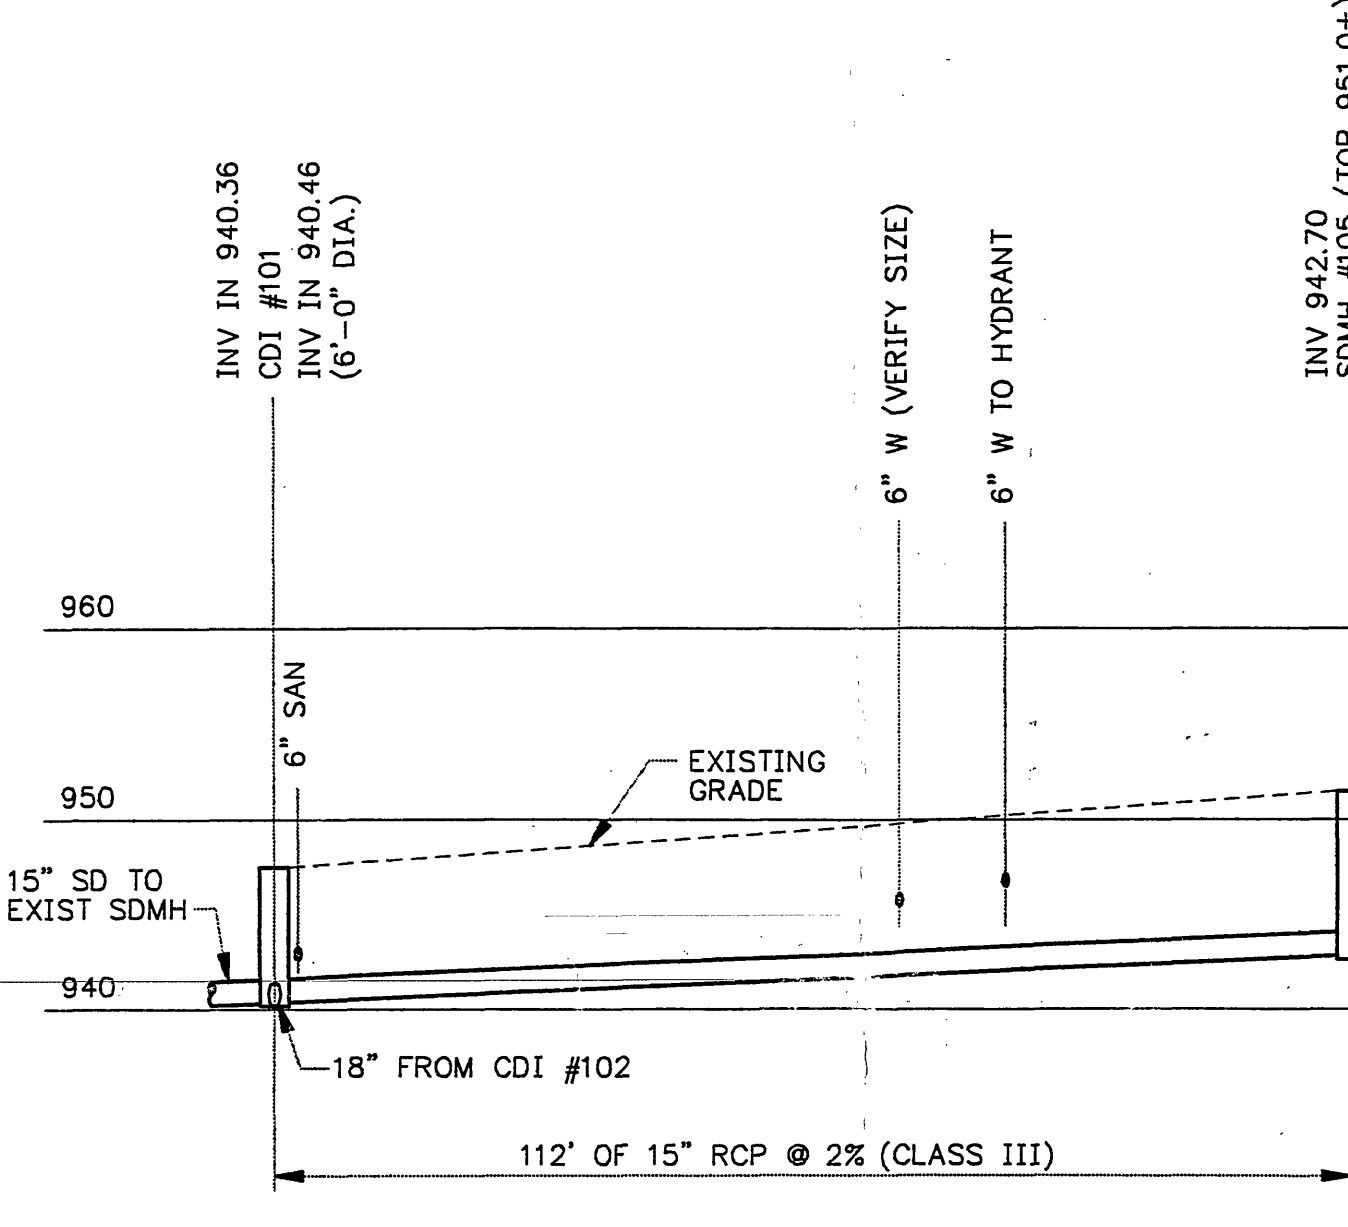


PROFILE - 15" STORM DRAIN
SCALE: HORIZ. 1"=20'
VERT. 1"=10'

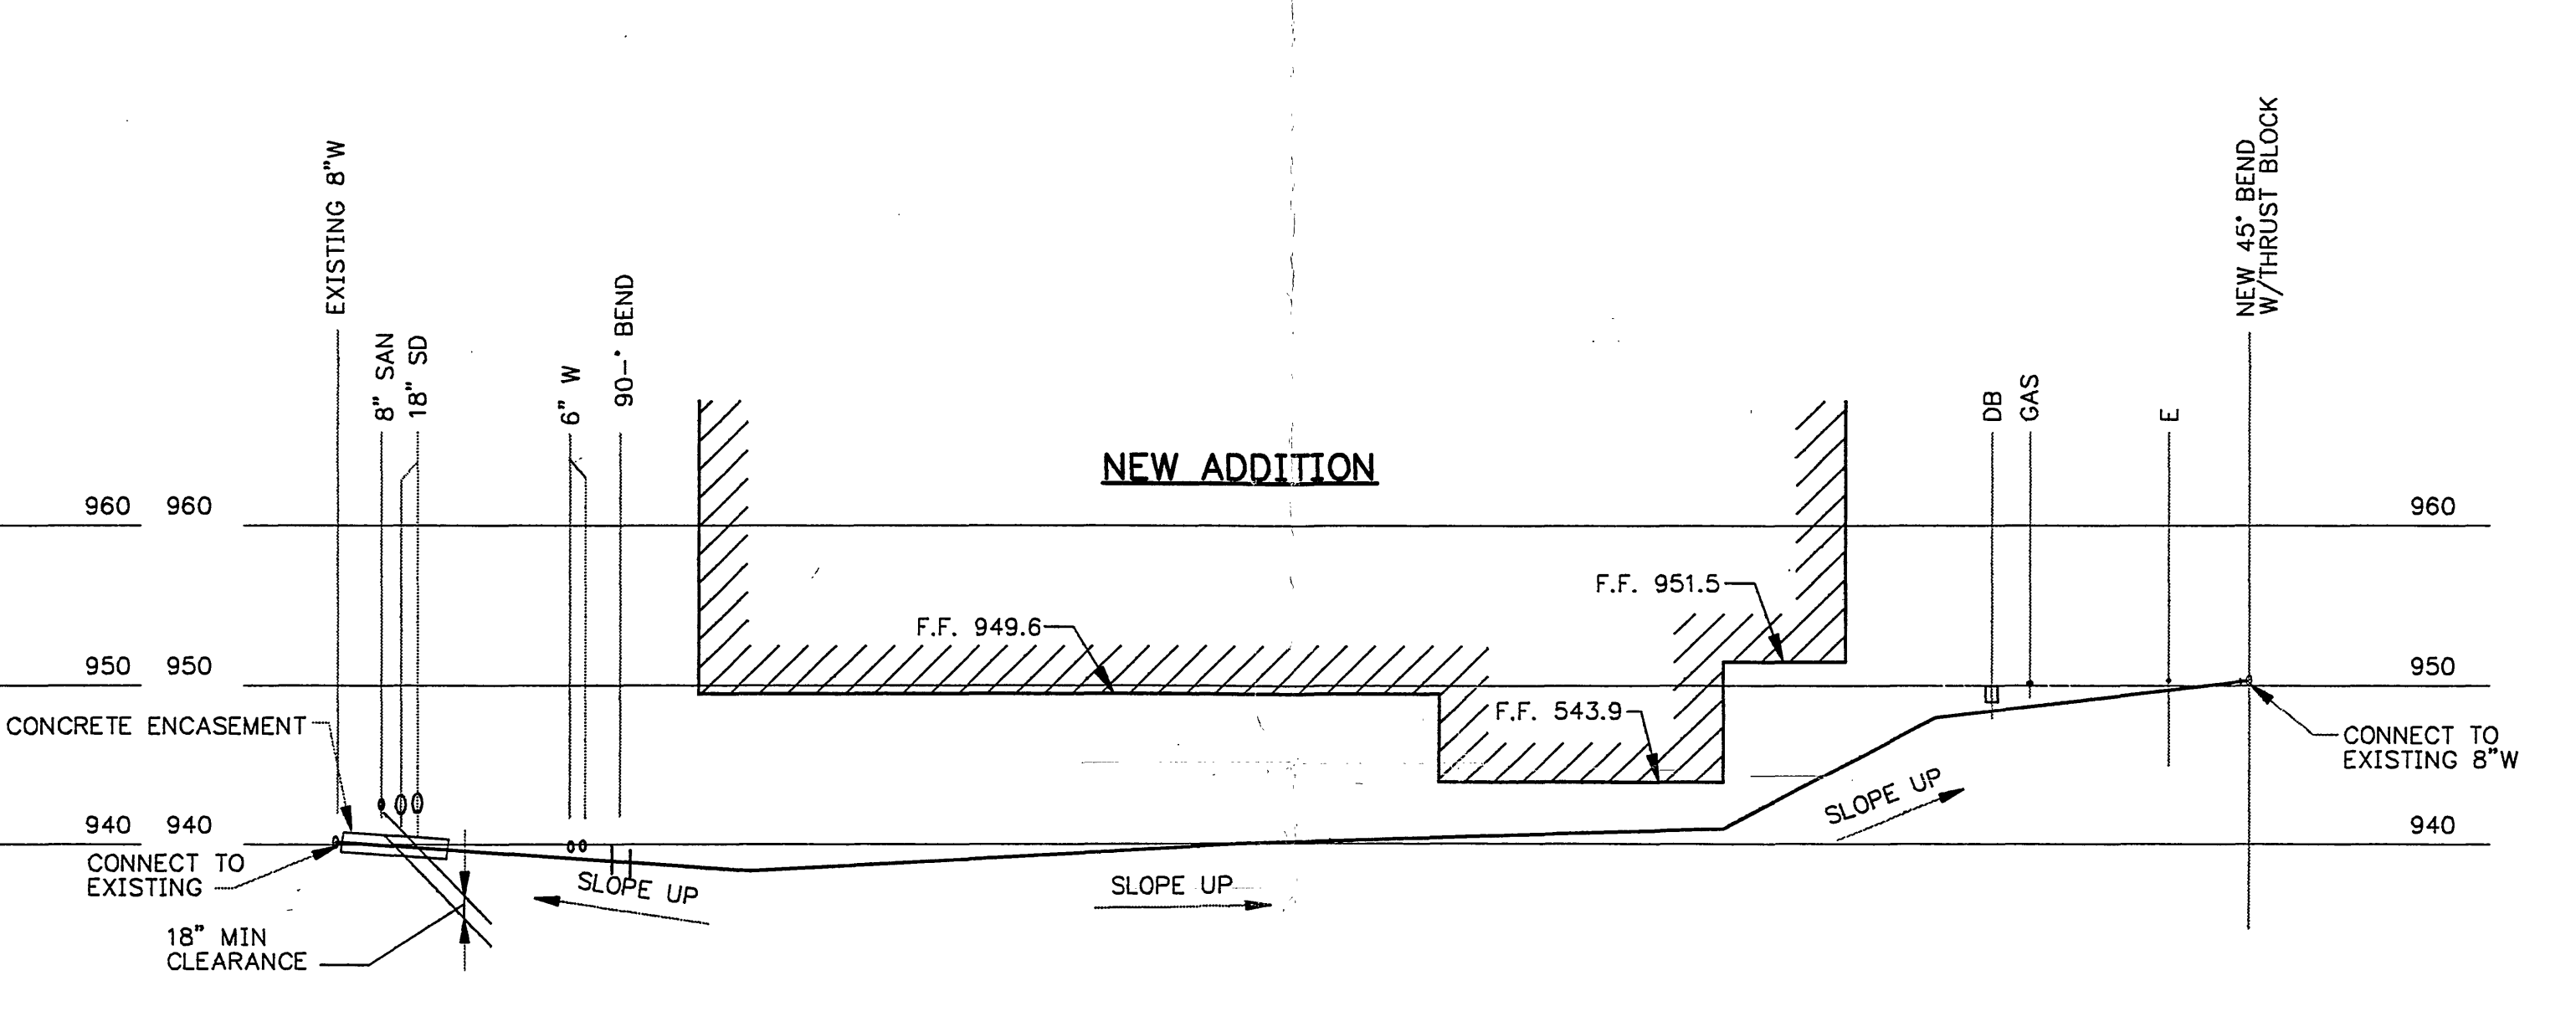


PROFILE - 8" FIRE WATER LINE (COURT FACILITY)
SCALE: HORIZ. 1"=20'
VERT. 1"=10'

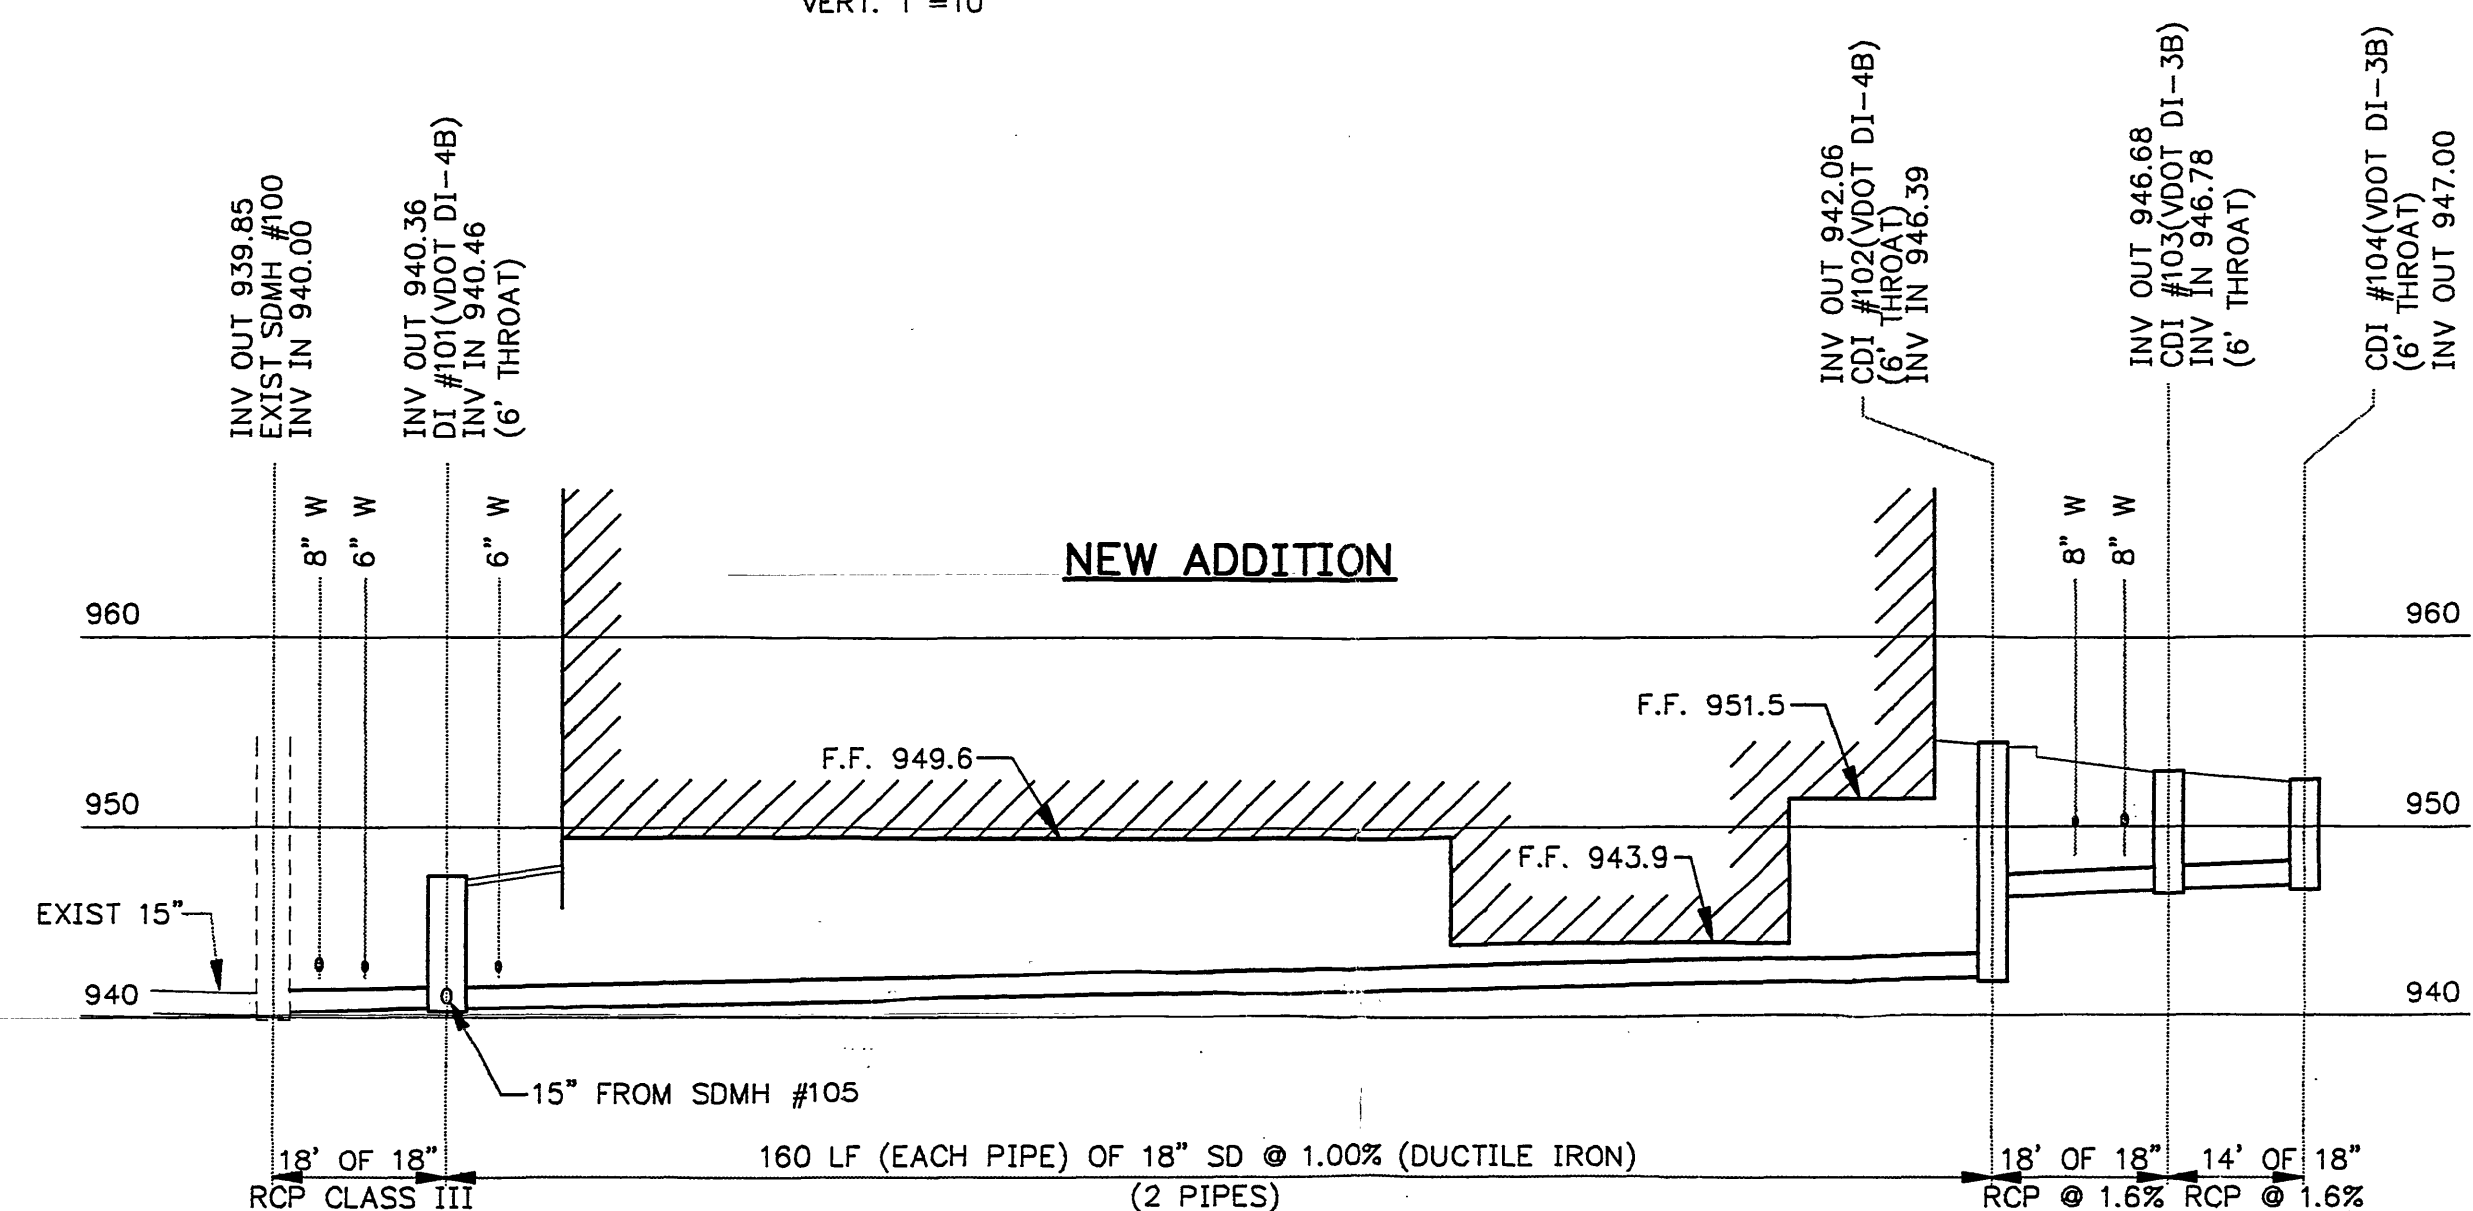


PROFILE - STORM DRAIN
SCALE: HORIZ. 1"=20'
VERT. 1"=10'

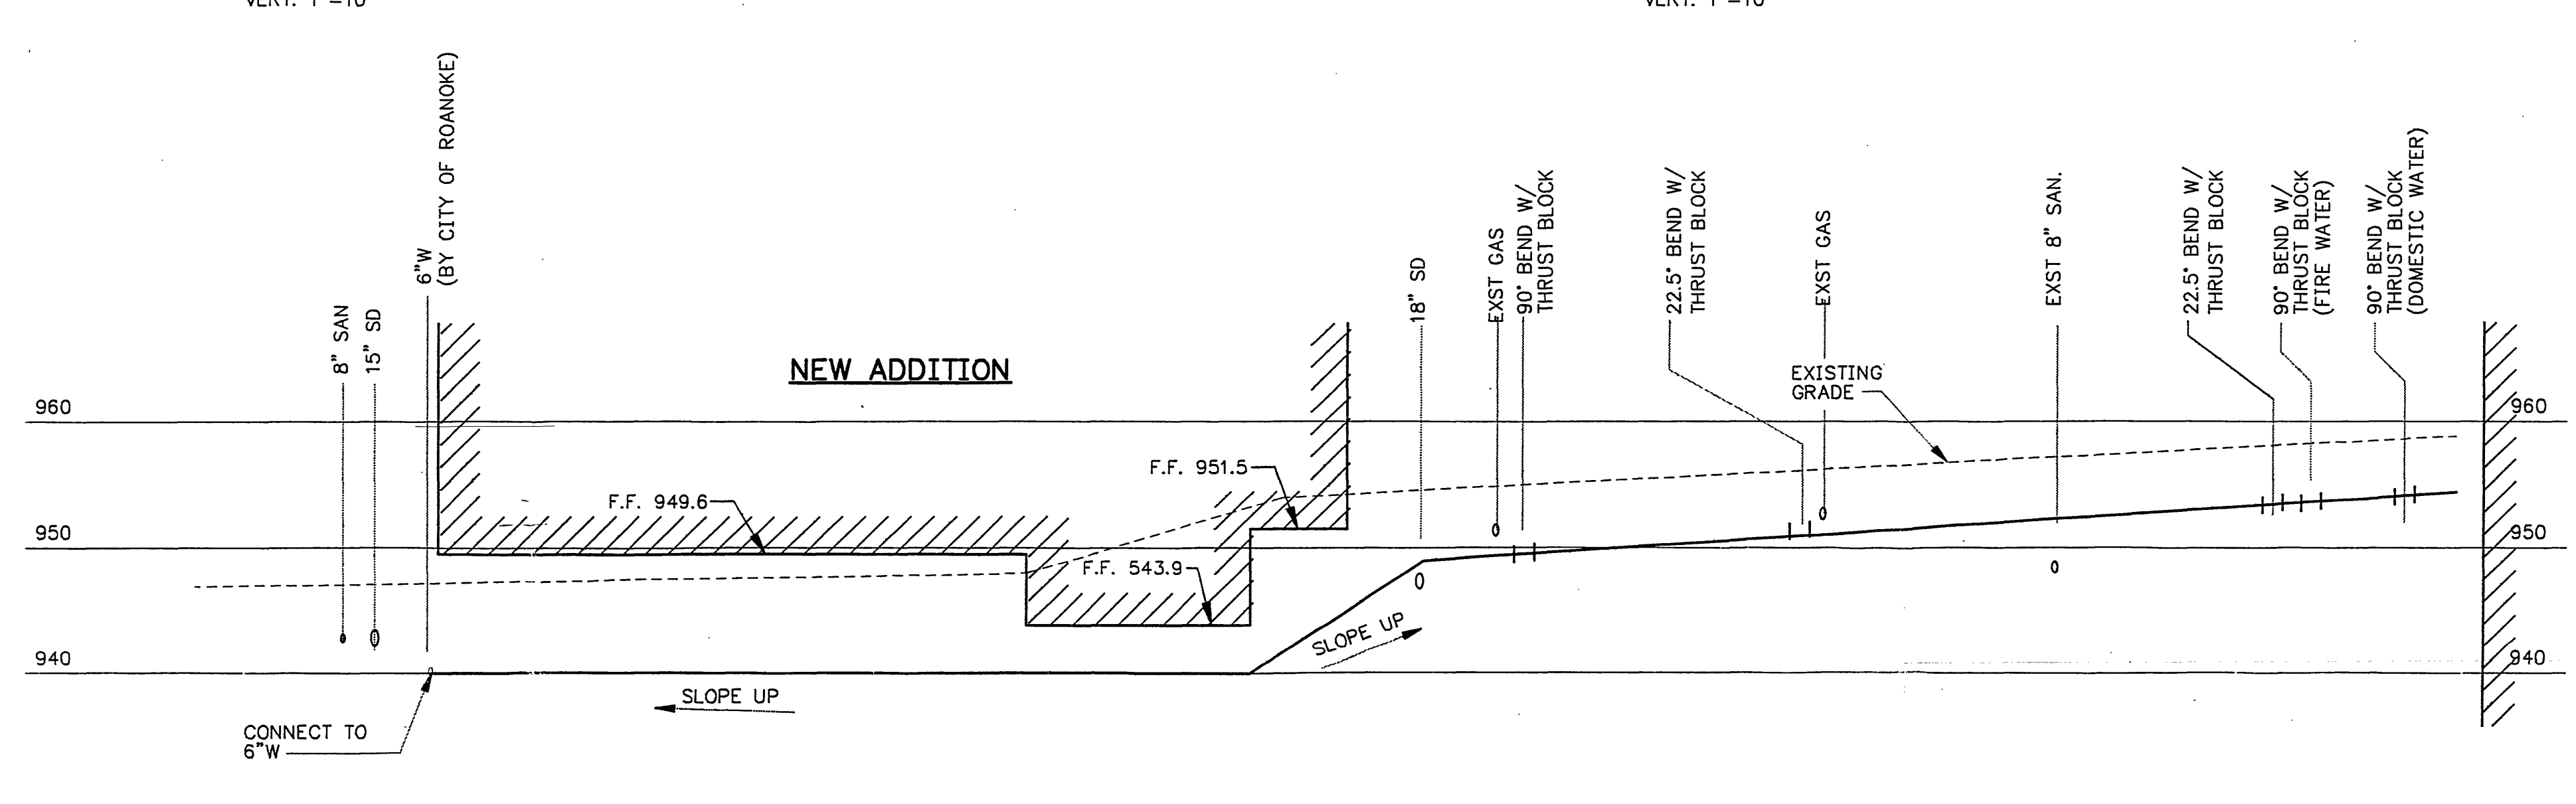


**PROFILE - 6" DOMESTIC WATER
(6" FIRE WATER SIMILAR)**
SCALE: HORIZ. 1"=20'
VERT. 1"=10'

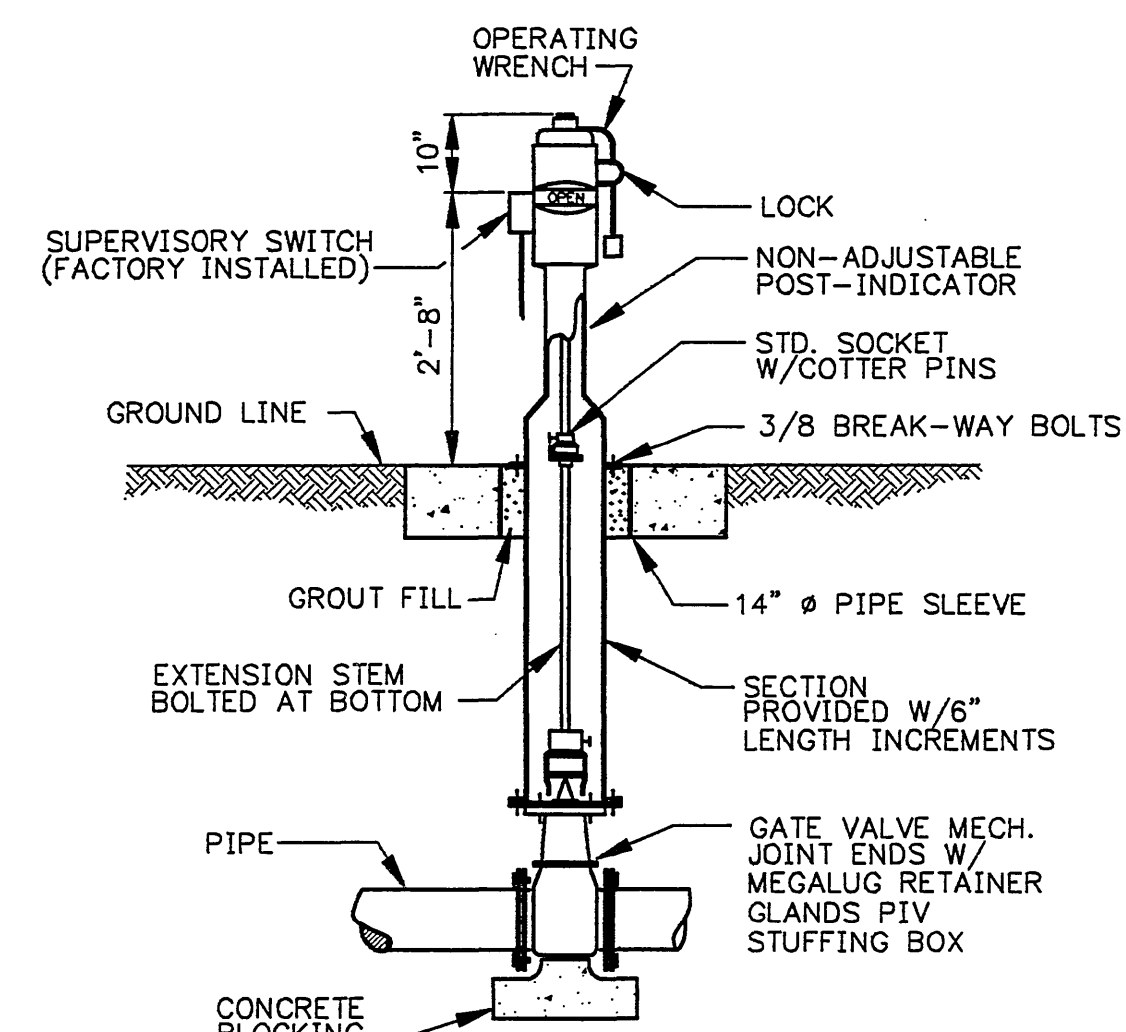


POST INDICATOR VALVE (PIV)
NO SCALE

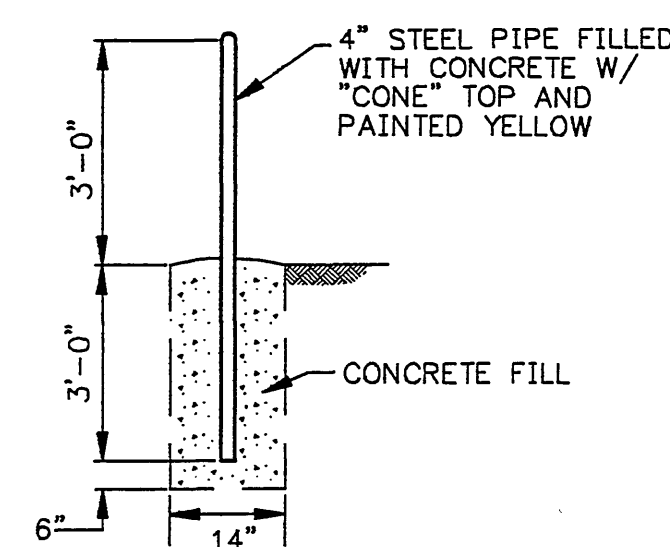


BOLLARD
NO SCALE

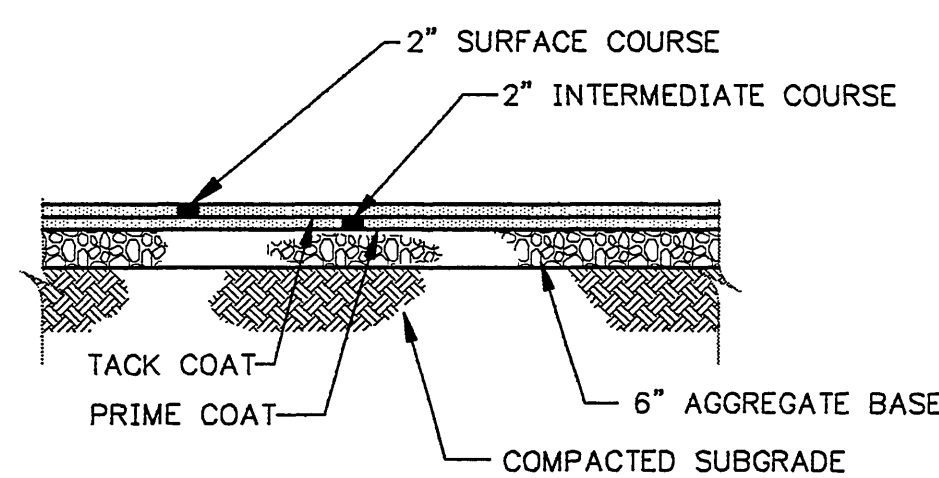

PAVEMENT DETAIL
NO SCALE

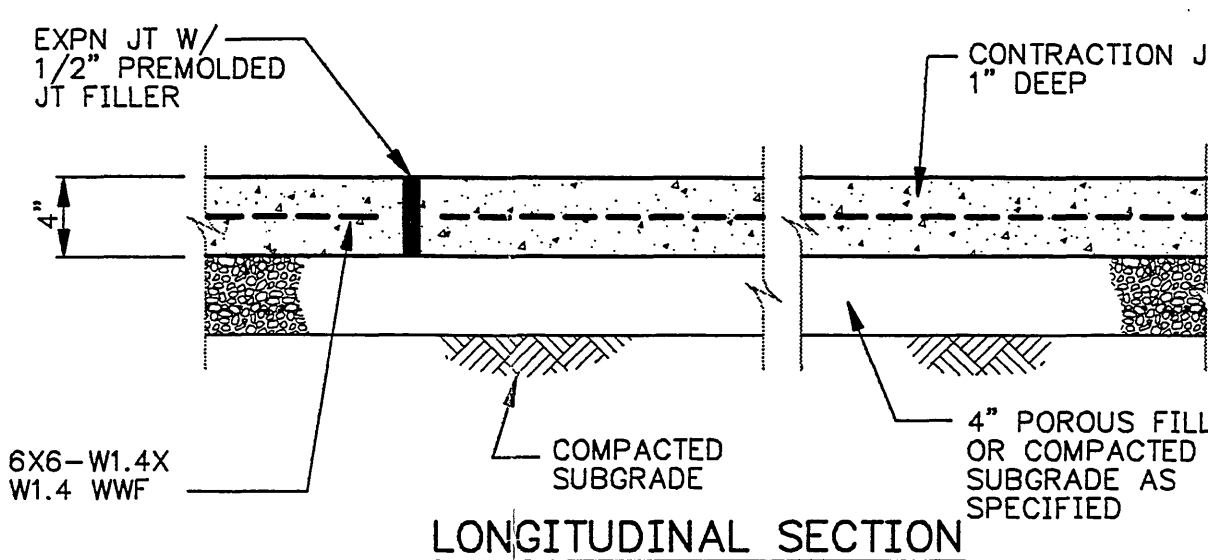


LONGITUDINAL SECTION

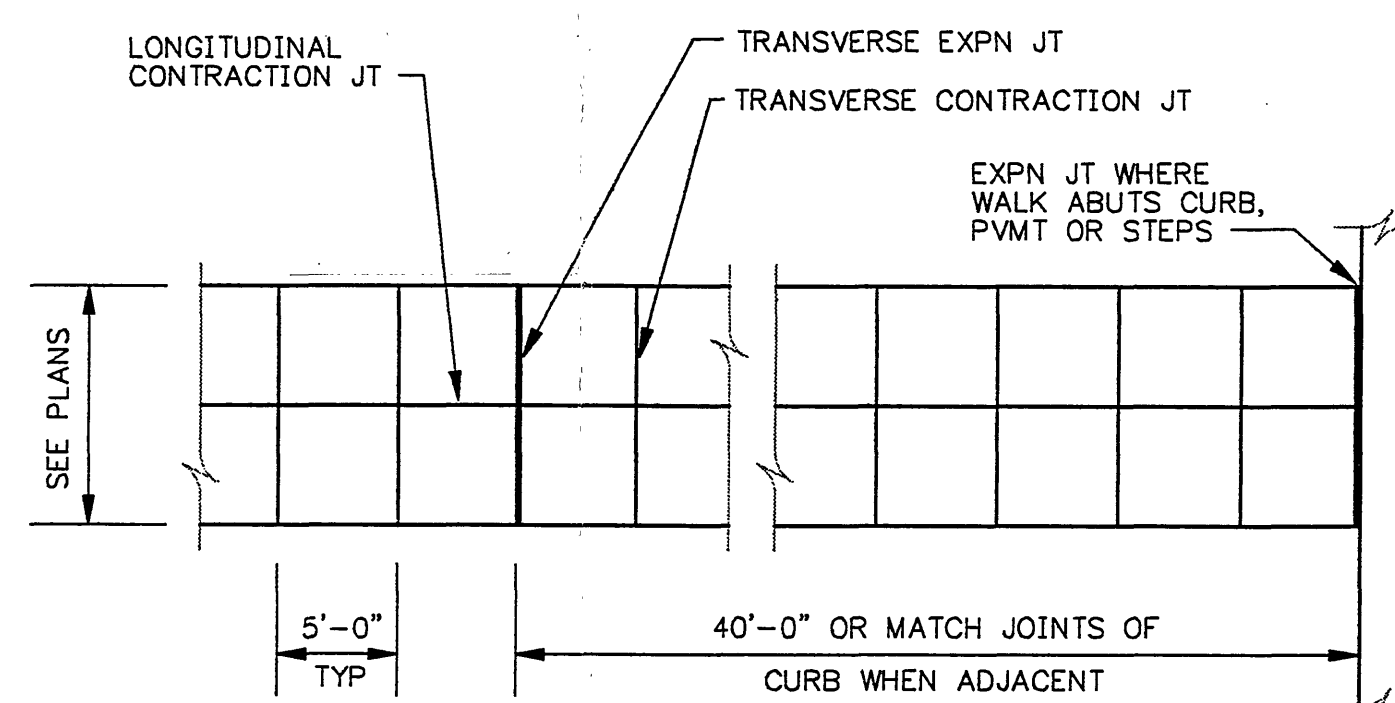

PARTIAL PLAN

CONCRETE WALK
NO SCALE

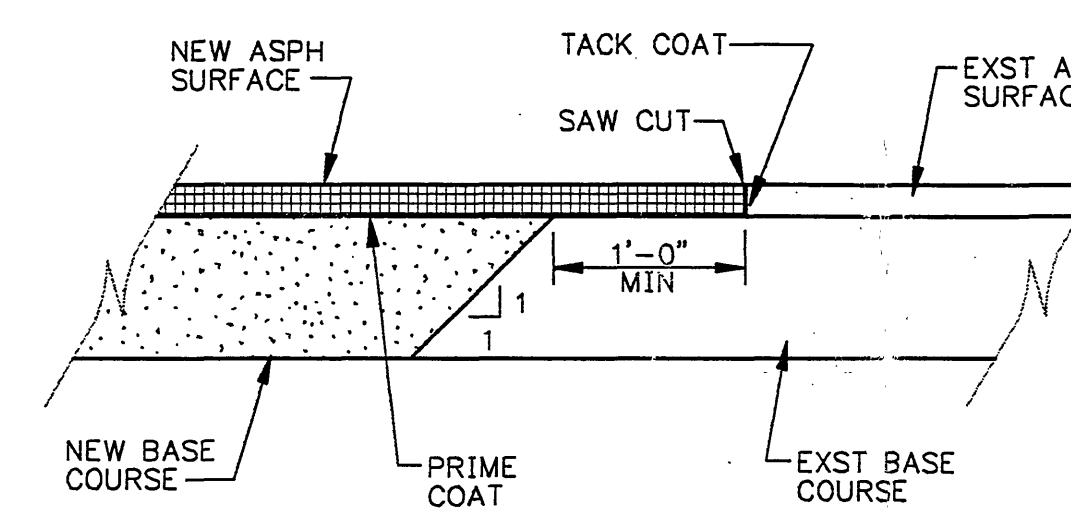

PAVEMENT TRANSITION DETAIL
NO SCALE

REVISION	DATE	DESCRIPTION	BY	APP
DESIGNED	CAT	ROANOKE CITY JAIL ANNEX ROANOKE, VIRGINIA CIVIL PROFILES AND DETAILS		
DRAWN	DWH			
CHECKED	K K			
APPROVED	<i>[Signature]</i>			
SUBMITTED	<i>[Signature]</i>	HAYES, SEAY, MATTERN & MATTERN ARCHITECTS - ENGINEERS - PLANNERS ROANOKE, VIRGINIA		
SCALE AS NOTED DATE JULY 1994				COMM. NO. 7132 SHEET C2