



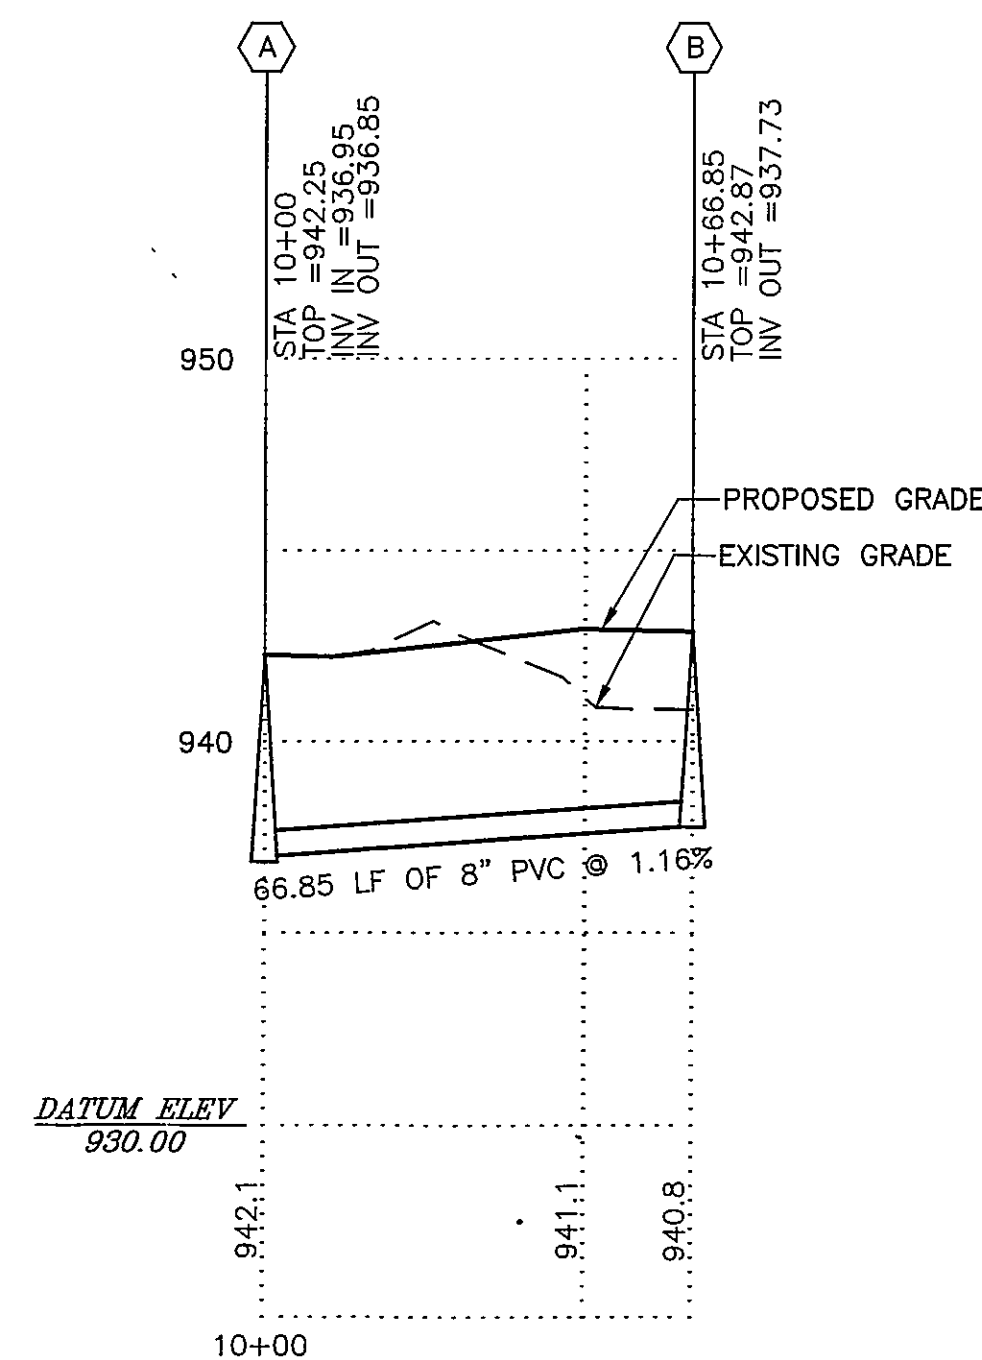


SANITARY SEWER PROFILE (B-A)

SCALE: HORIZONTAL 1"=30'
VERTICAL 1"=5'

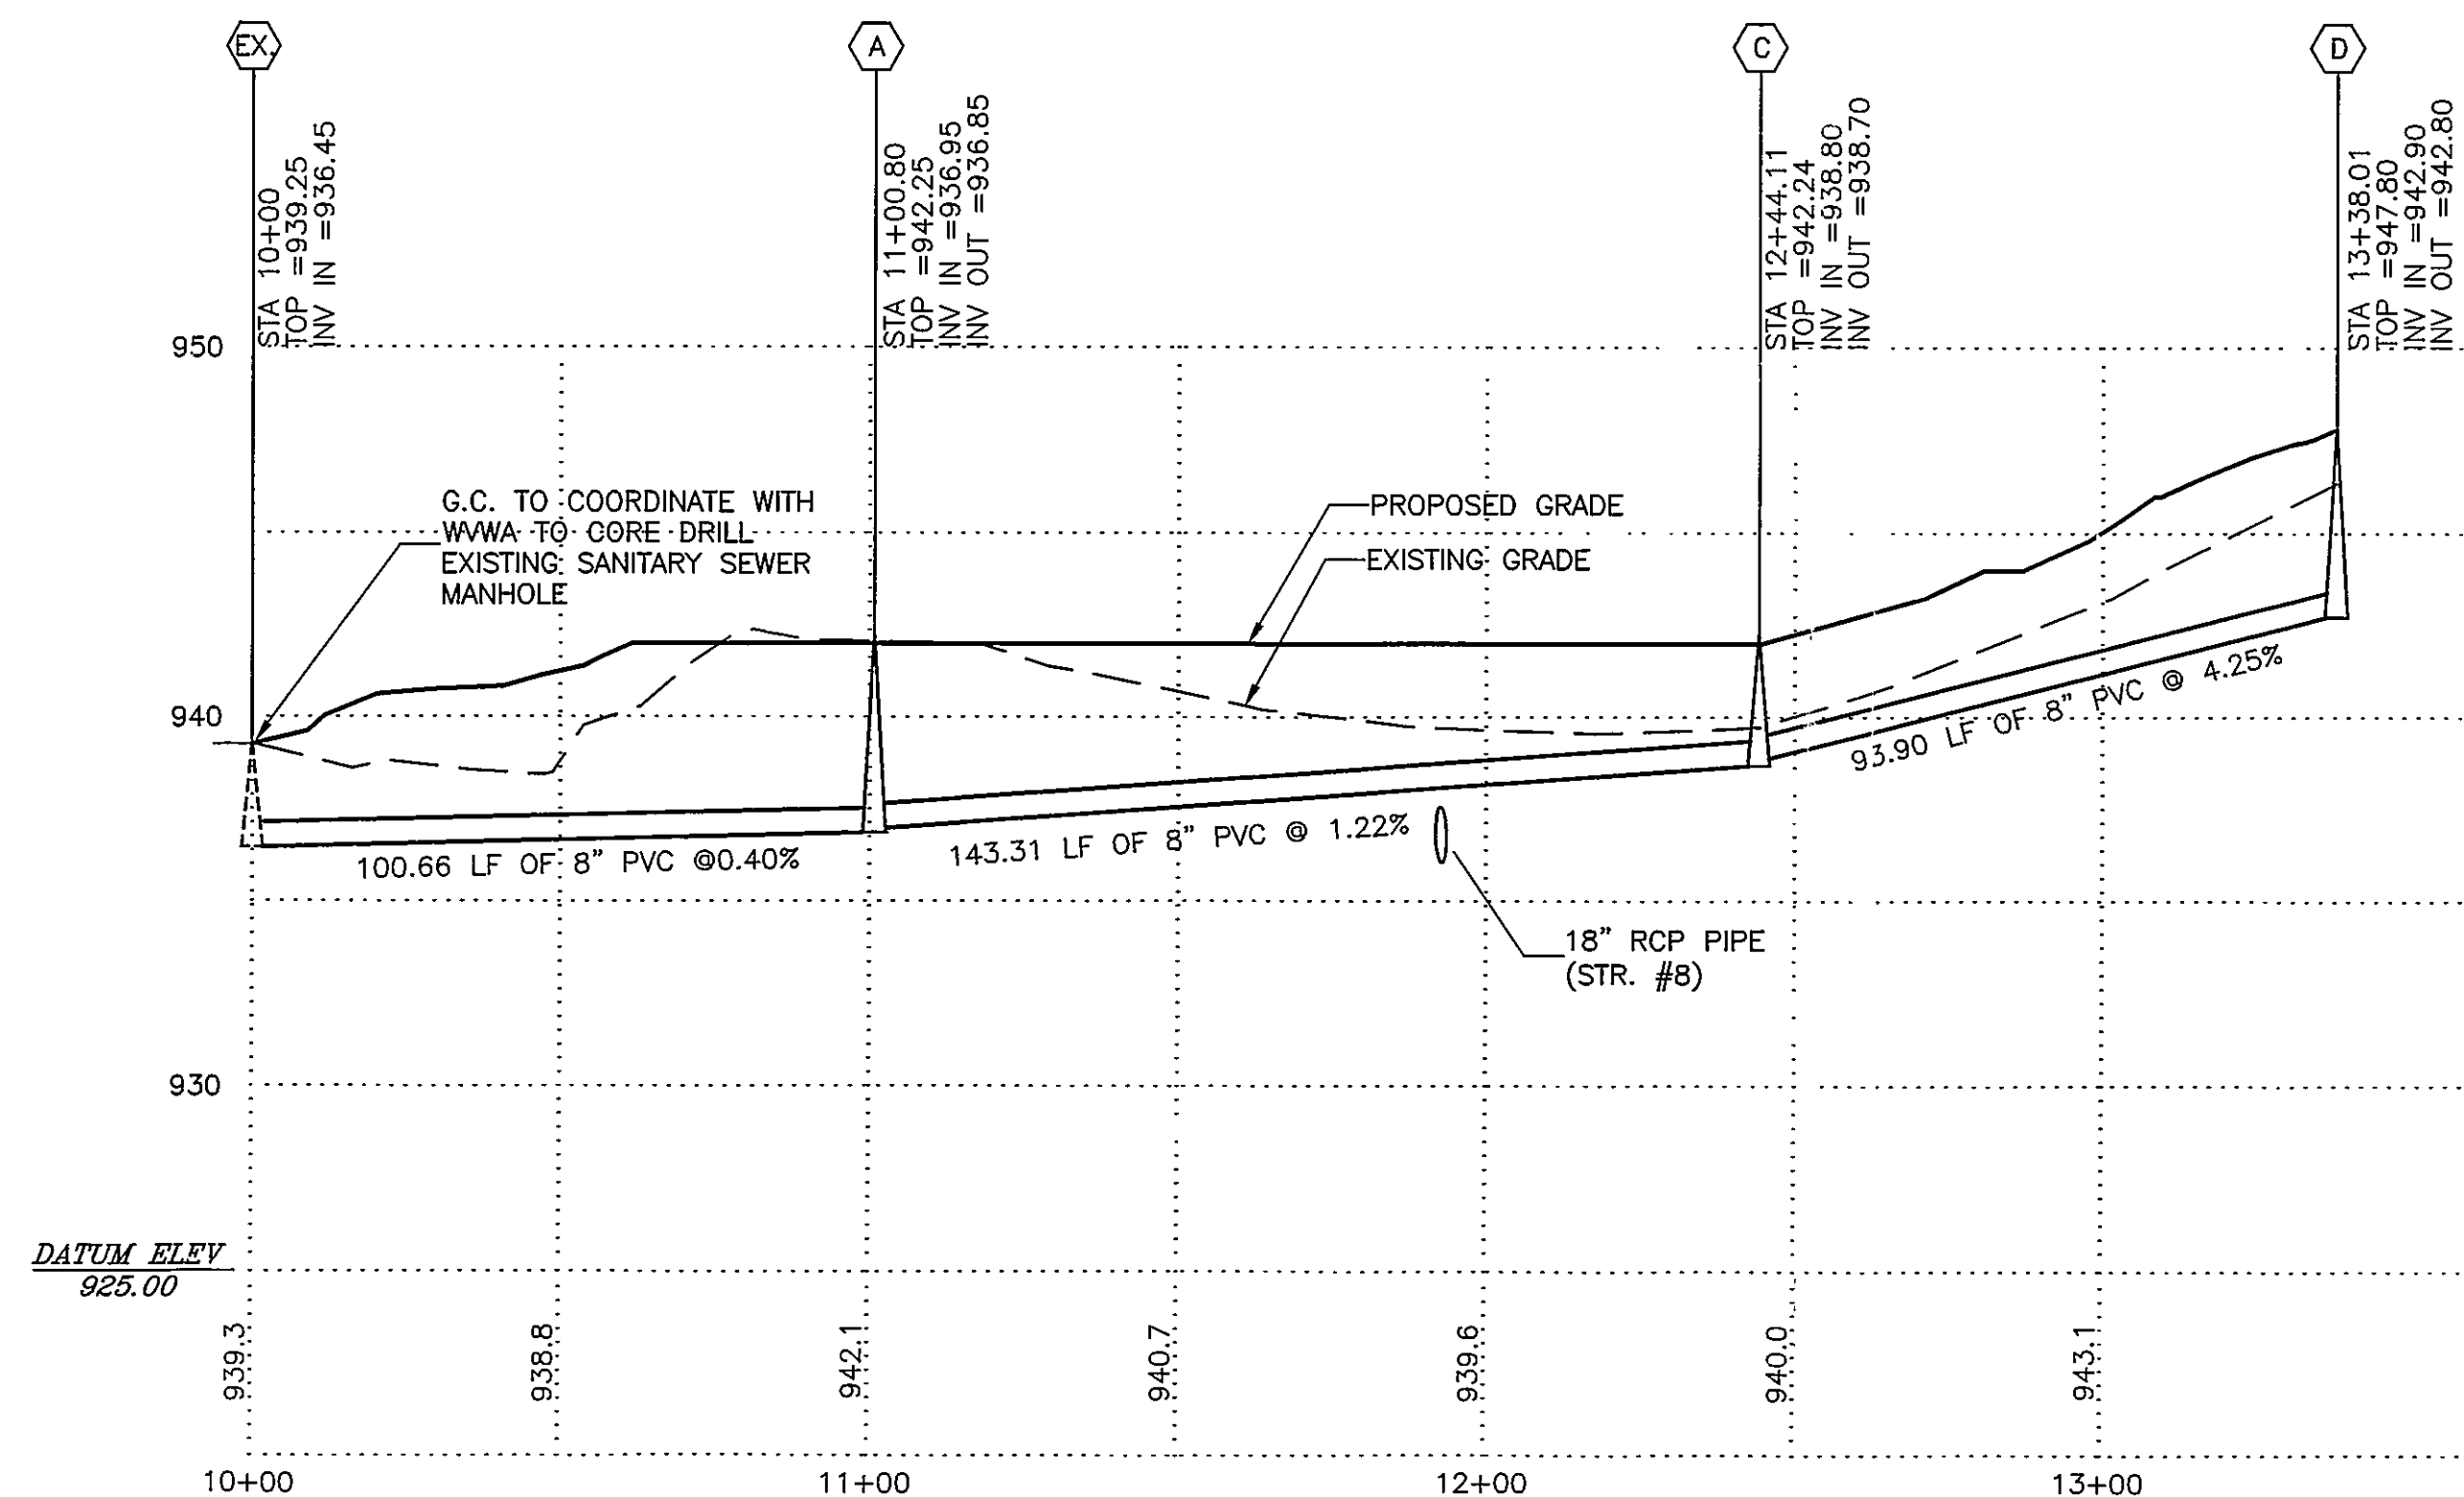


SANITARY SEWER PROFILE (EX-D)

SCALE: HORIZONTAL 1"=30'
VERTICAL 1"=5'

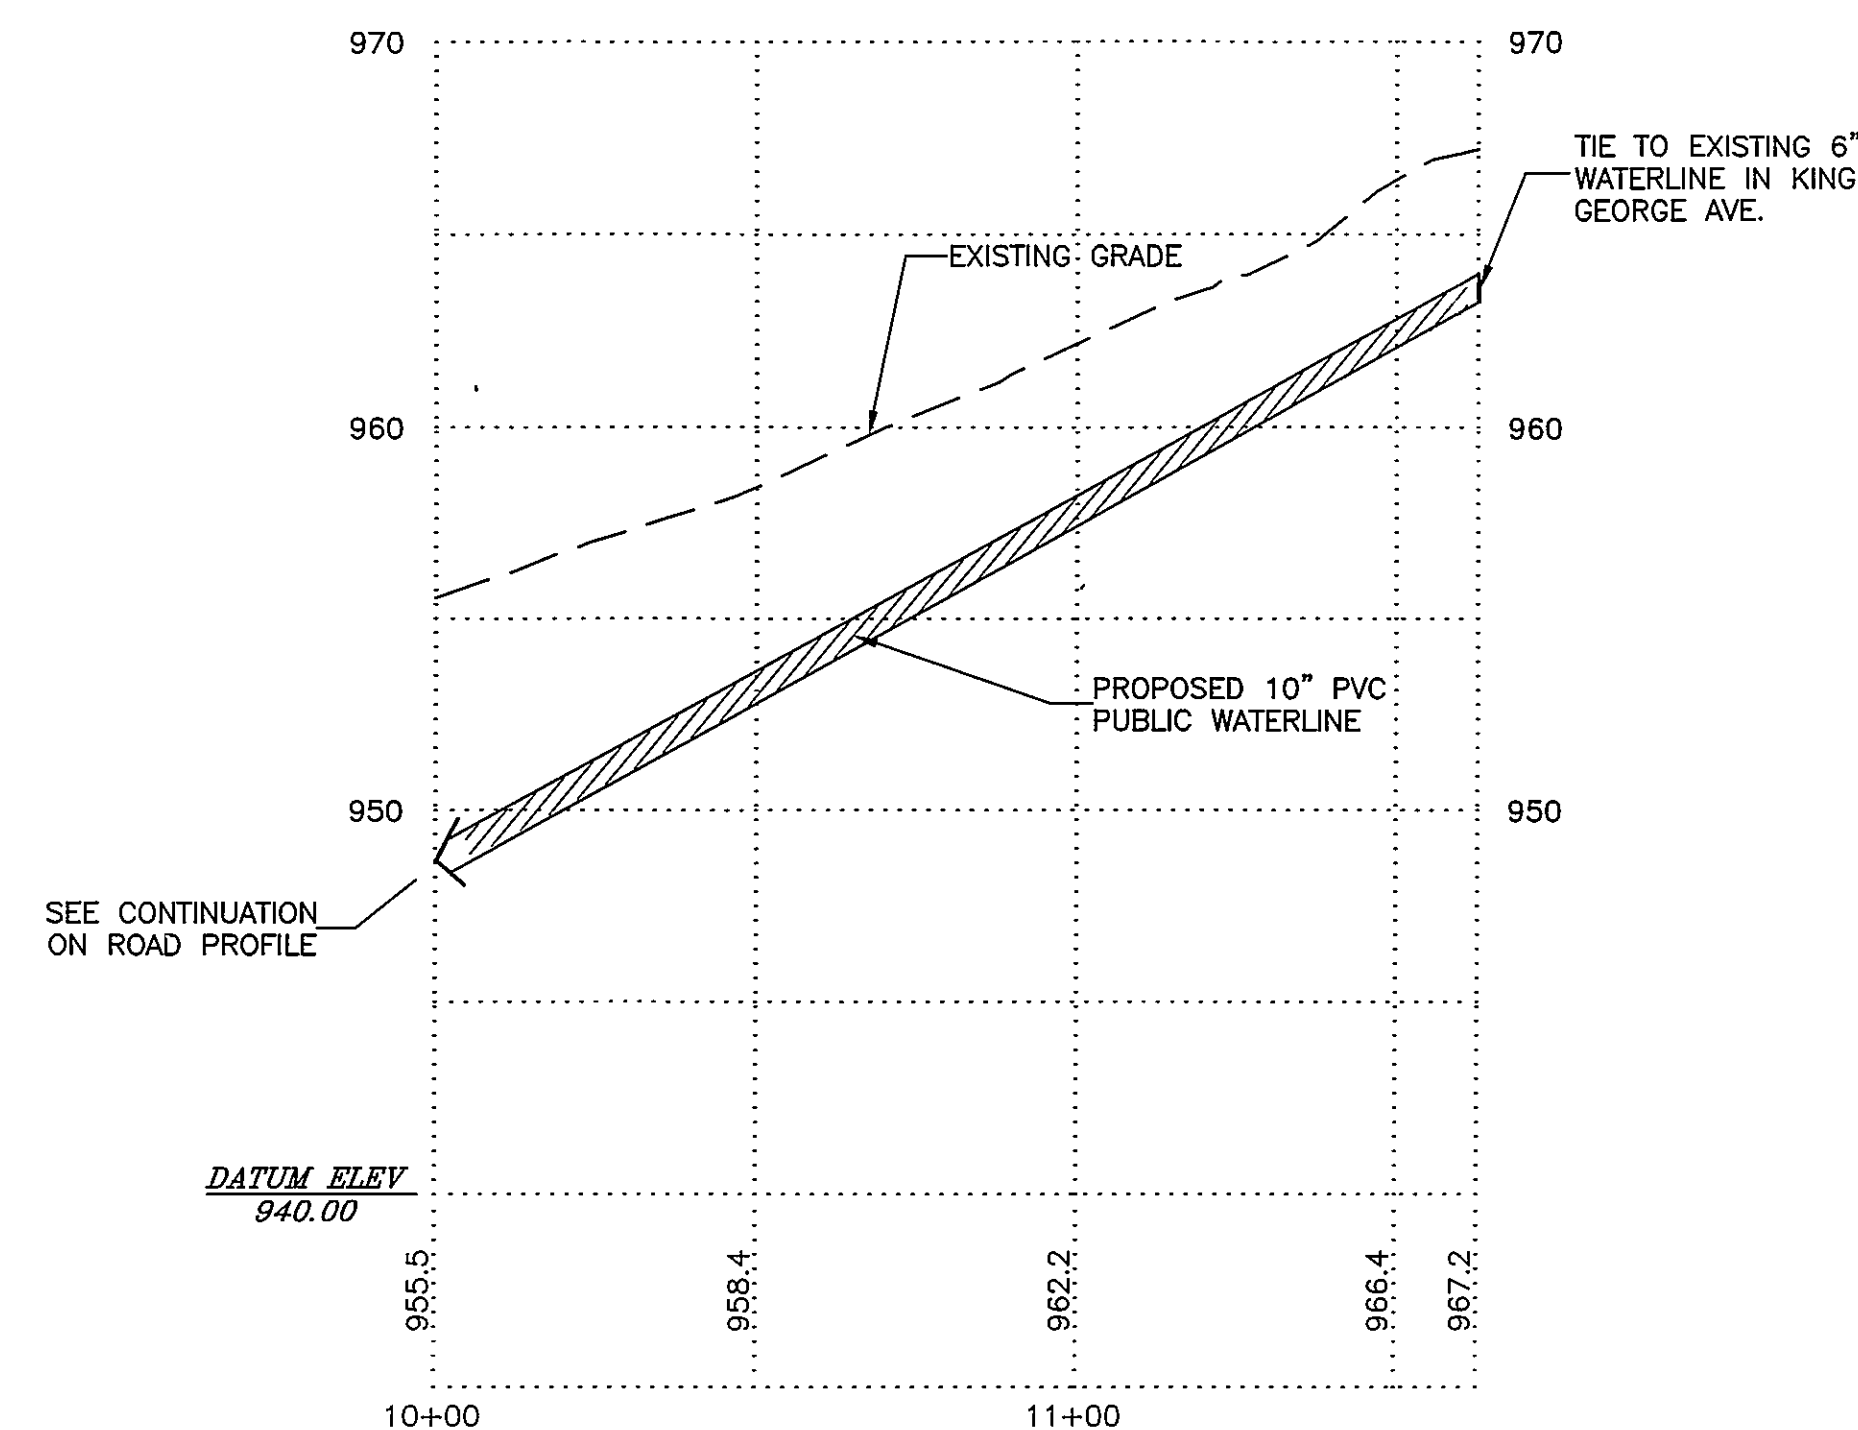

OFFSITE WATERLINE PROFILE

SCALE: HORIZONTAL 1"=30'
VERTICAL 1"=5'

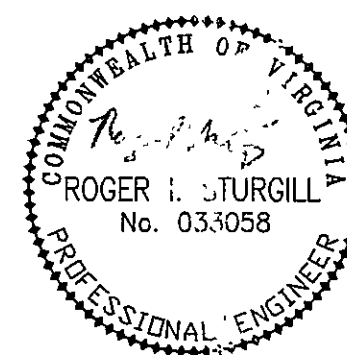

PLANNERS • ARCHITECTS
ENGINEERS • SURVEYORS

1208 Corporate Circle
Roanoke, Virginia 24018
Phone: 540/772-9580
FAX: 540/772-8050

501 Branchway Road
Richmond, Virginia 23228
Phone: 804/794-3271
FAX: 804/794-2835

880 Technology Park Drive
Suite 200
Glen Allen, Virginia 23059
Phone: 804/653-0132
FAX: 804/653-0133

448 Peppers Ferry Road
Christiansburg, Virginia 24073
Phone: 540/581-4280
FAX: 540/581-4291

1557 Commerce Road
Suite 201
Verona, Virginia 24482
Phone: 540/248-3220
FAX: 540/248-3221

JANETTE AVENUE PHASE II

PROFILES

ROANOKE CITY, VIRGINIA

DRAWN BY: BTC
DESIGNED BY: SMH
CHECKED BY: RIS
DATE: 5-10-06

REVISIONS:
8-11-06
8-28-06

SCALE: 1"=30'

SHEET NO.

C8

JOB NO.
R0500334.00