



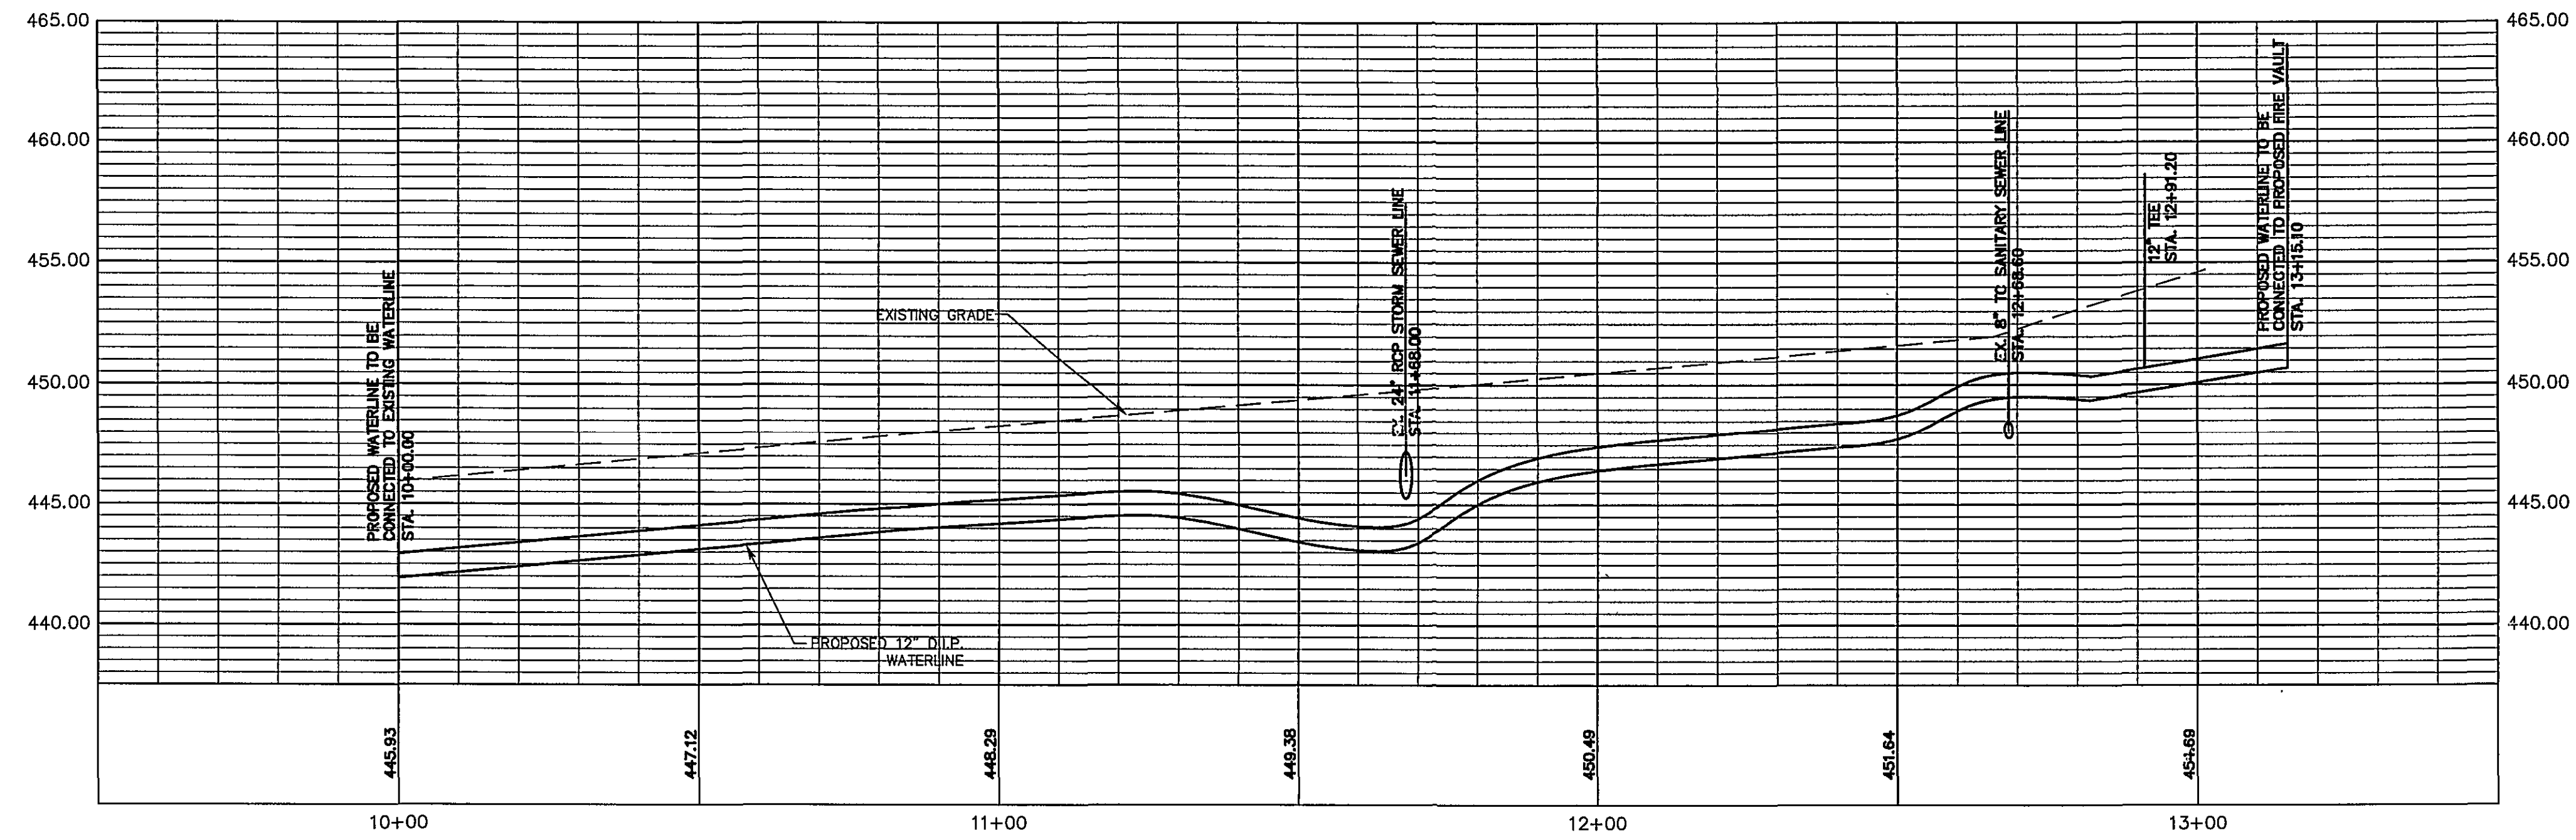

WATERLINE 01 PROFILE
 SCALE = 1"=20'H, 1"=5'V

Waterline Profile

Kabuki Expansion
 Prepared For
 Koeda Akio
 City of Roanoke, Virginia

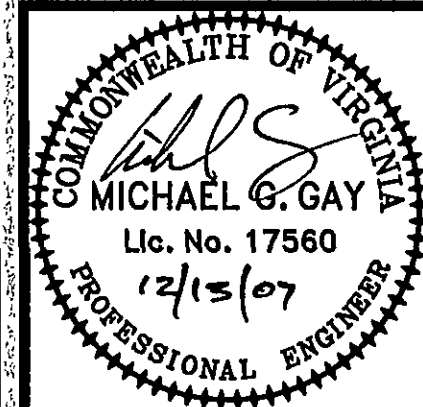

REVISED:
 10/19/07
 11/02/07

DESIGNED/CALC.: RCM
 CHECKED: RCM
 DRAWN: PLJ,RWA
 SCALE: 1" = 20'
 DATE: 07/02/07

JOB NO. 1800.0

SHEET 9 OF 13