


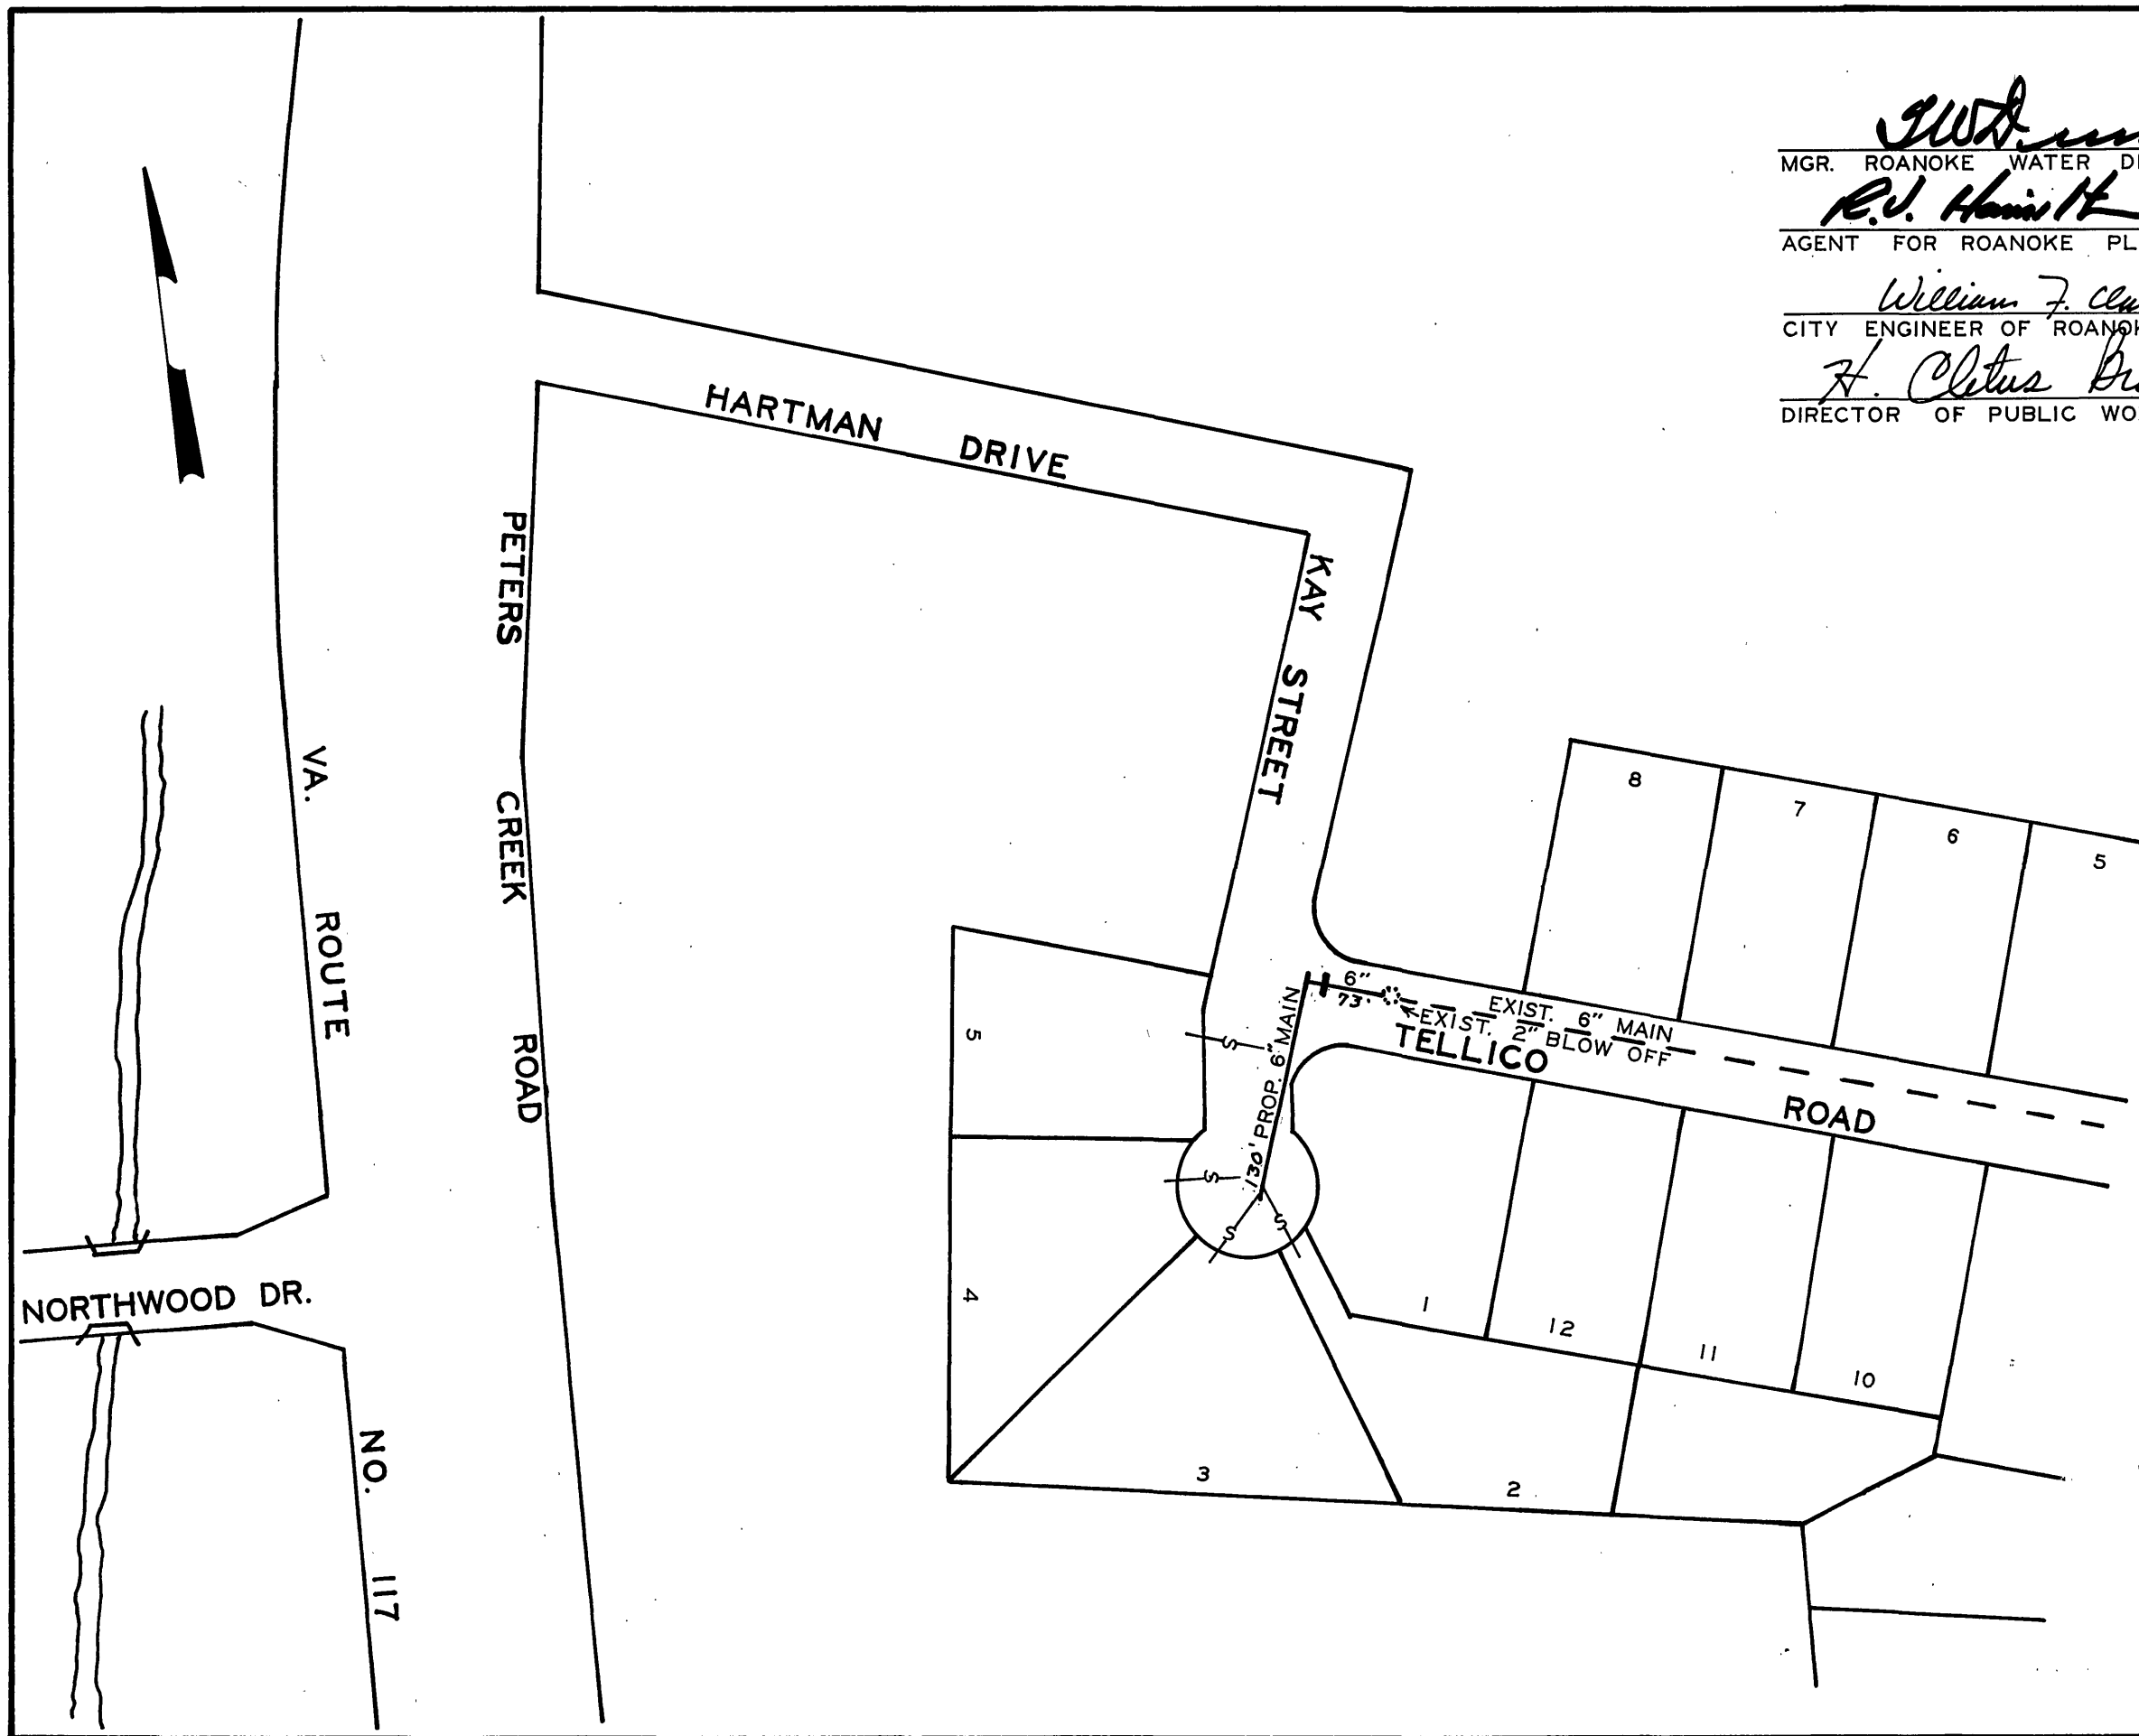

MGR. ROANOKE WATER DEPARTMENT

 AGENT FOR ROANOKE PLANNING COMM.

 CITY ENGINEER OF ROANOKE, VA.

 DIRECTOR OF PUBLIC WORKS

7-9-68
 DATE
 7-10-68
 DATE
 7-10-68
 DATE
 7-10-68
 DATE

DATE STARTED DEC 19 1968				
DATE COMP. DEC 20 1968				
FEET MAIN	SIZE	VALVE	VAULT	BOX
203	6"	1	1	
F. H. COMP.				
F. H. STUB ONLY				
SERV. INS. BY: J. P. TURNER BROS.				
MAINS INS. BY: J. P. TURNER BROS.				
NO. 3/4" SERV. INS. 4				
CITY OR CO. COUNTY				
DEPT. INSP. F. M. CORRELL				

WATER DEPARTMENT
 CITY OF ROANOKE, VA.
 KAY STREET N.W.
 SCALE - 1" = 100'
 DRAWN BY C.A.H. JULY 8, 1968