


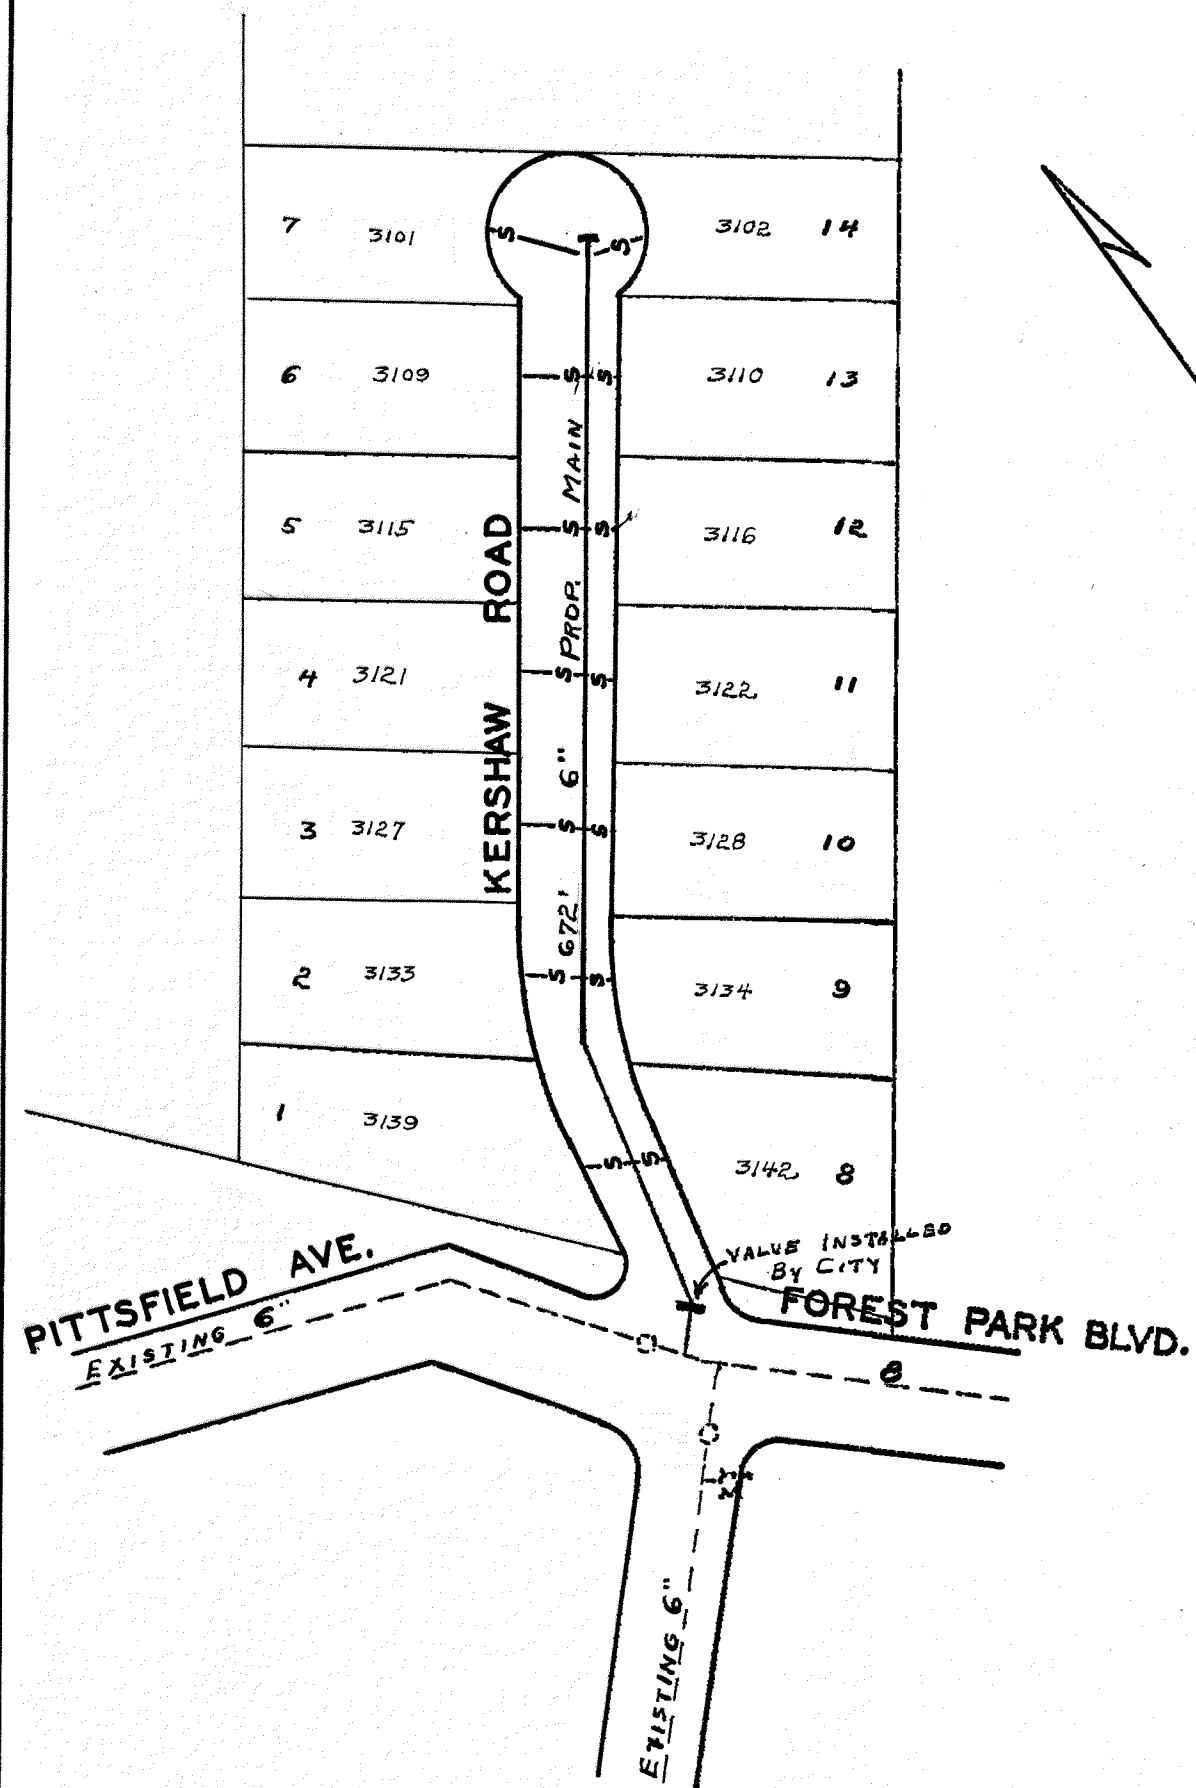

DATE STARTED <u>AUGUST 4, 1966</u>				
DATE COMP. <u>SEPTEMBER 27, 1966</u>				
FEET MAIN	SIZE	VALVE	VAULT	BOX
672	6"			
	2"	1-2"		1
F. H. COMP. _____				
F. H. STUB ONLY _____				
SERV. INS. BY: <u>CHARLIE OVERSTREET</u>				
MAINS INS. BY: <u>CHARLIE OVERSTREET</u>				
NO. $\frac{3}{4}$ " SERV. INS. <u>14</u>				
CITY OR CO. <u>CITY</u>				
DEPT. INSP. <u>H. M. CORRELL</u>				

A. C. Bogan
MGR. ROANOKE WATER DEPT.

Dexter N. Smith
AGENT FOR ROANOKE PLANNING COMM.

William F. Clark
CITY ENGINEER OF ROANOKE, VA.

H. Clatus Broyles
DIRECTOR OF PUBLIC WORKS

12-3-65
DATE

12-7-65
DATE

1-7-66
DATE

1-11-66
DATE

WATER DEPARTMENT
CITY OF ROANOKE, VA.
KERSHAW RD. N.W.
SCALE—1"=100'
DRAWN BY E.L.A. NOV., 29, 1965