


KINDER MORGAN WATER EXTENSION
 WVNA - Charlie Crash - Inspector
 Substantial Completion: 02/29/2016

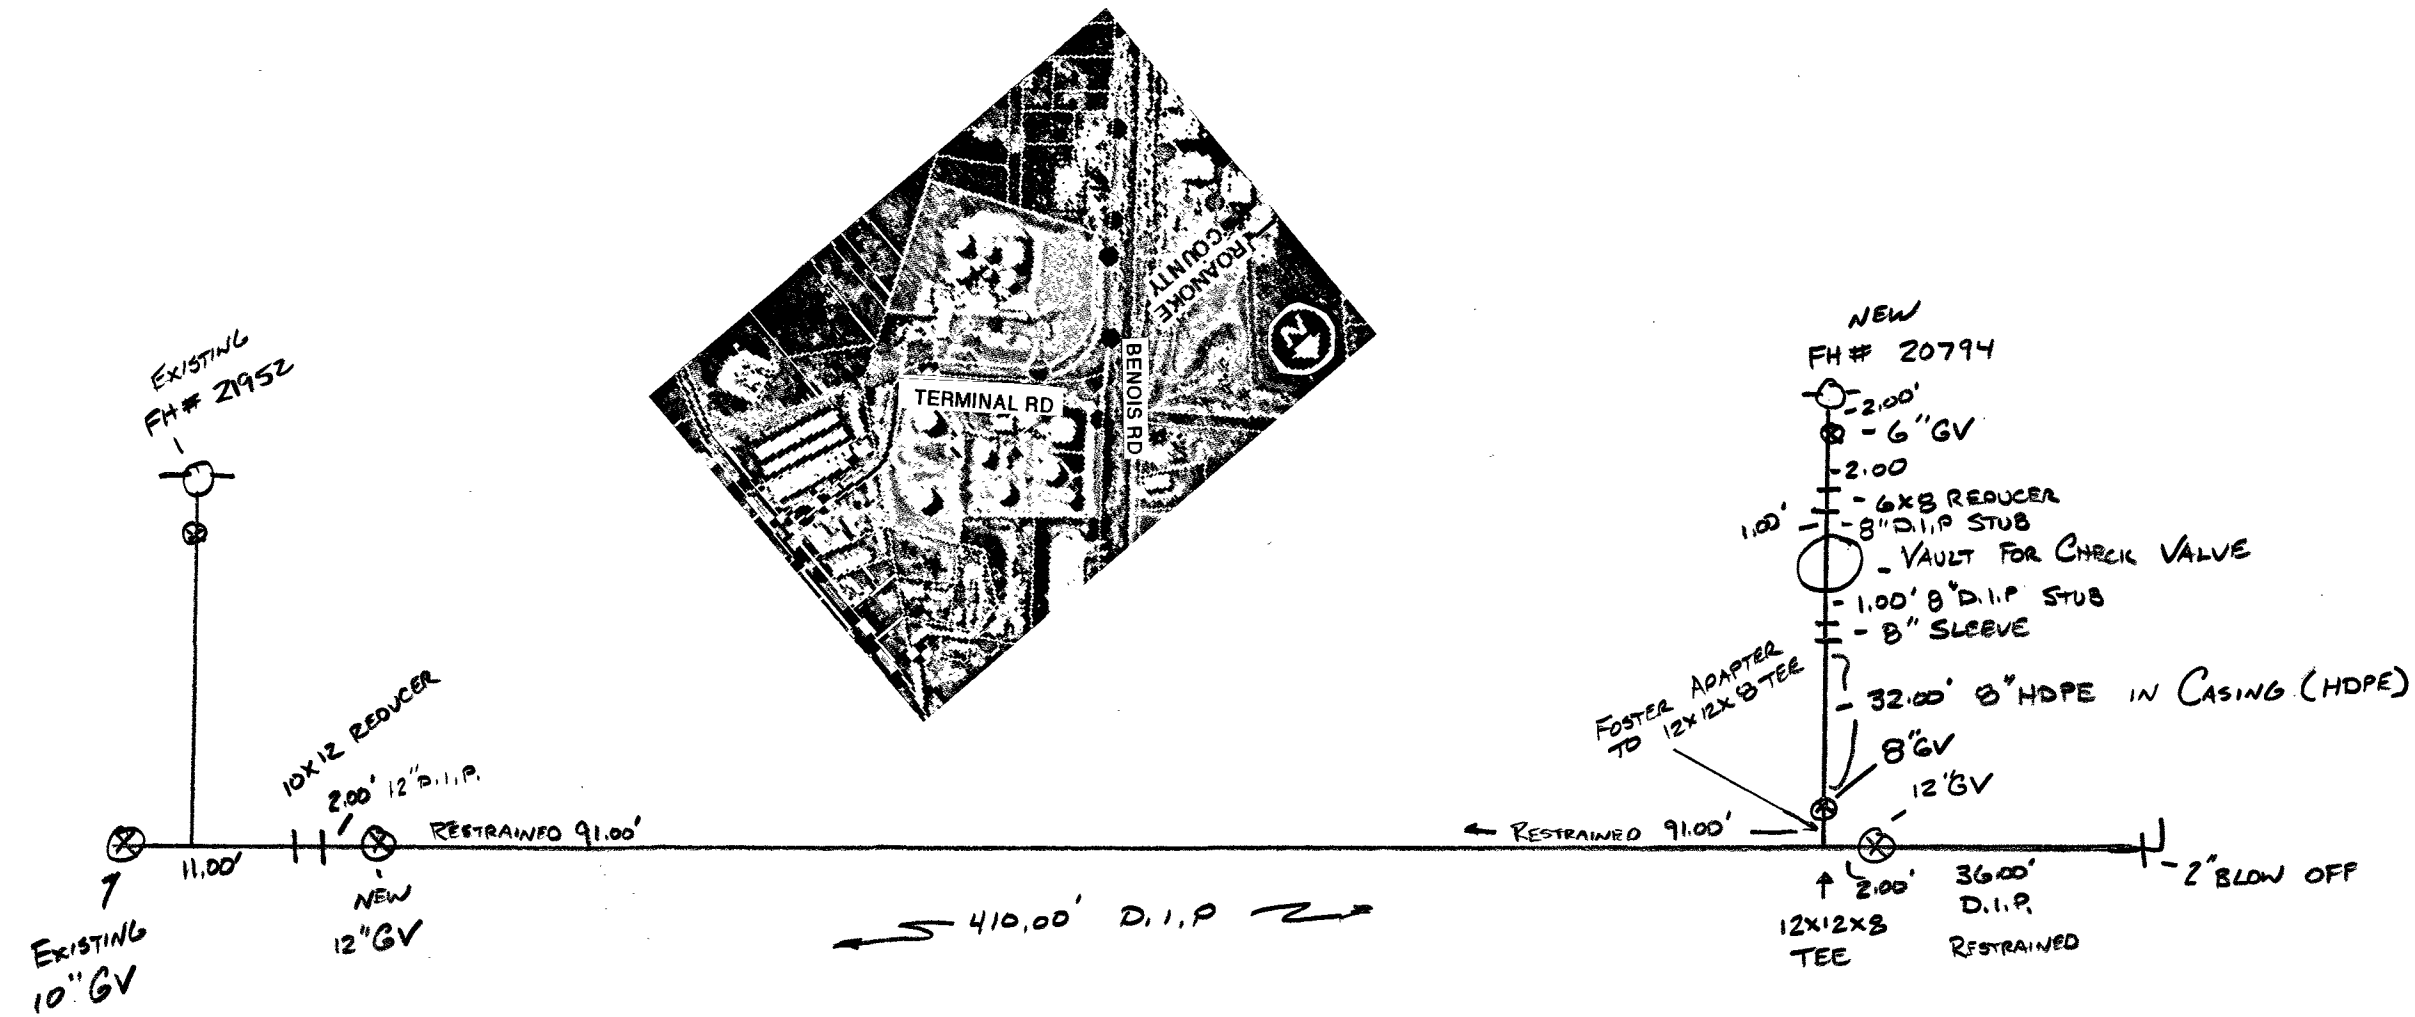

WATER LINE EXTENSION
 KINDER MORGAN
 5280 TERMINAL RD.
 ROANOKE, VA.

S.C. ROSSI & COMPANY INC
 ROANOKE, VA.

ALL WATER LINE CONSTRUCTION TO BE
 INSTALLED IN ACCORDANCE WITH
 WESTERN VIRGINIA WATER AUTHORITY (WVNA)
 STANDARDS

ALL MECHANICAL JOINTS (MJ) RESTRAINED
 WITH EBAA IRON MEGALUGS OR EQUAL

