
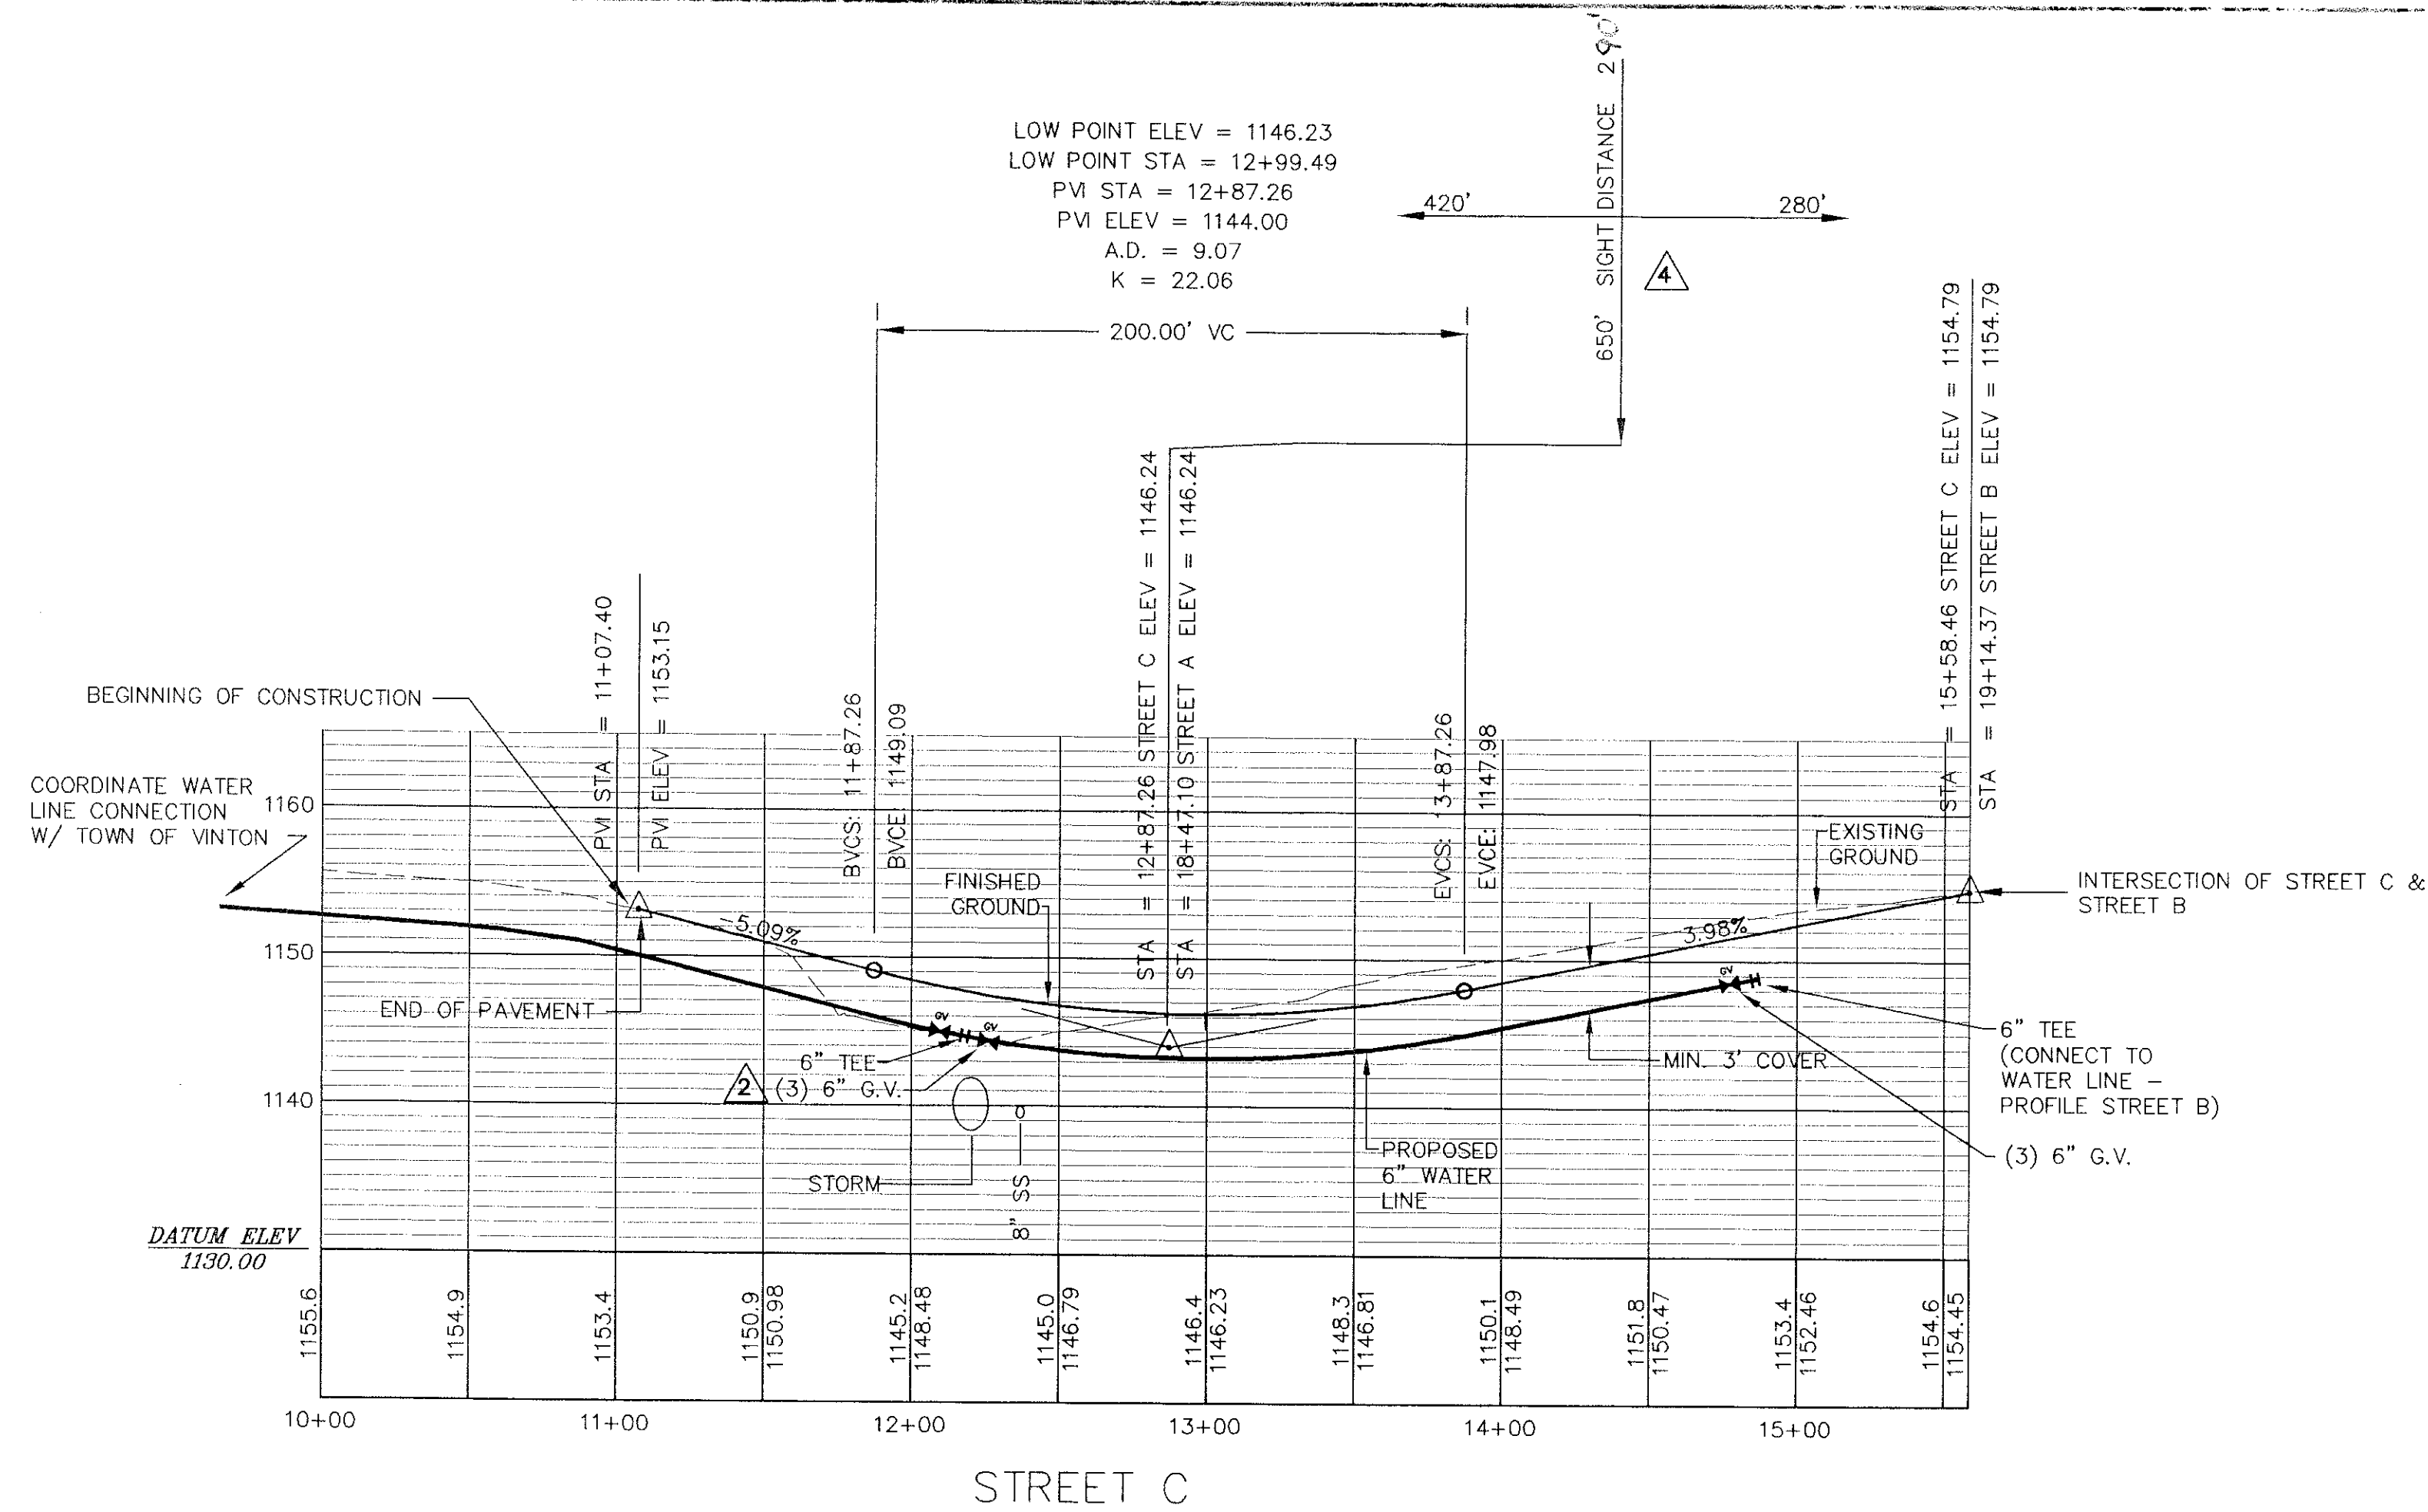
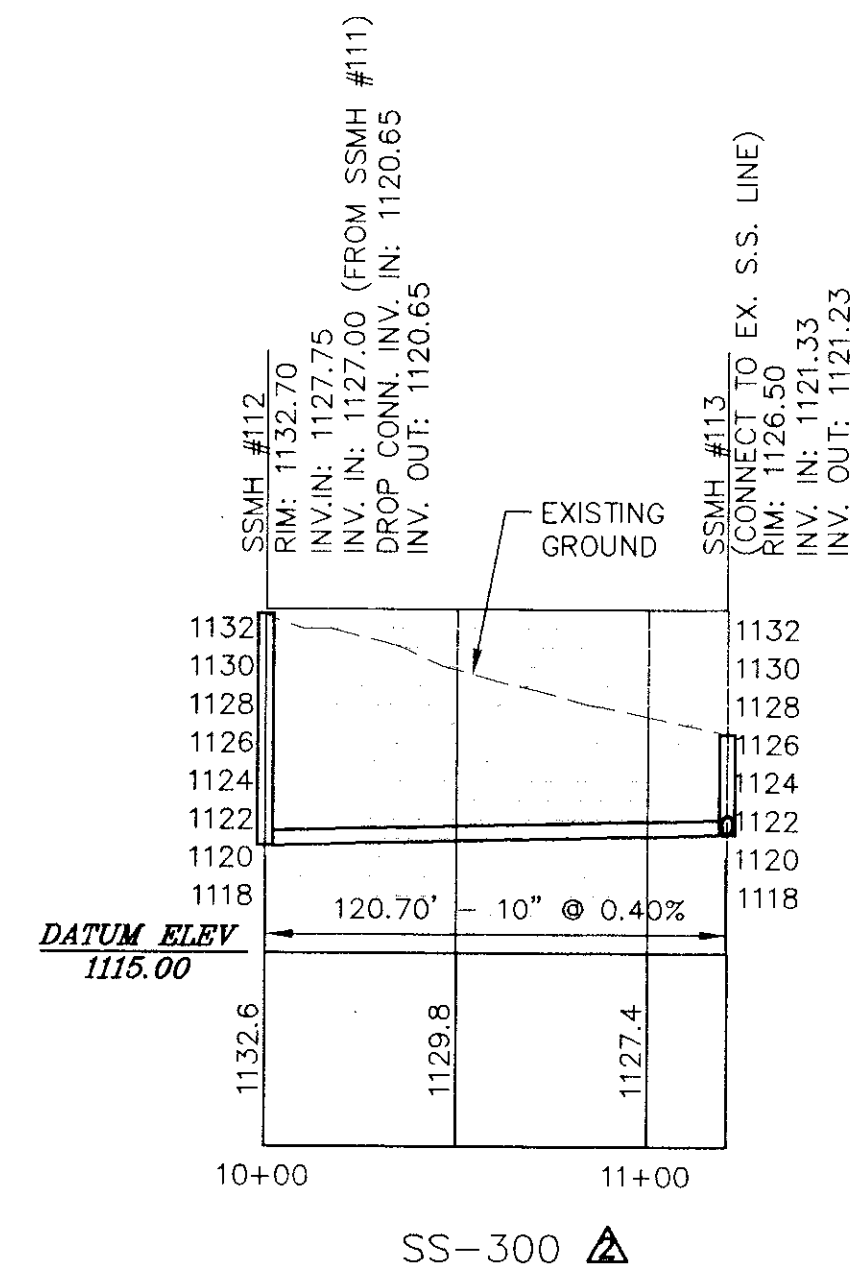
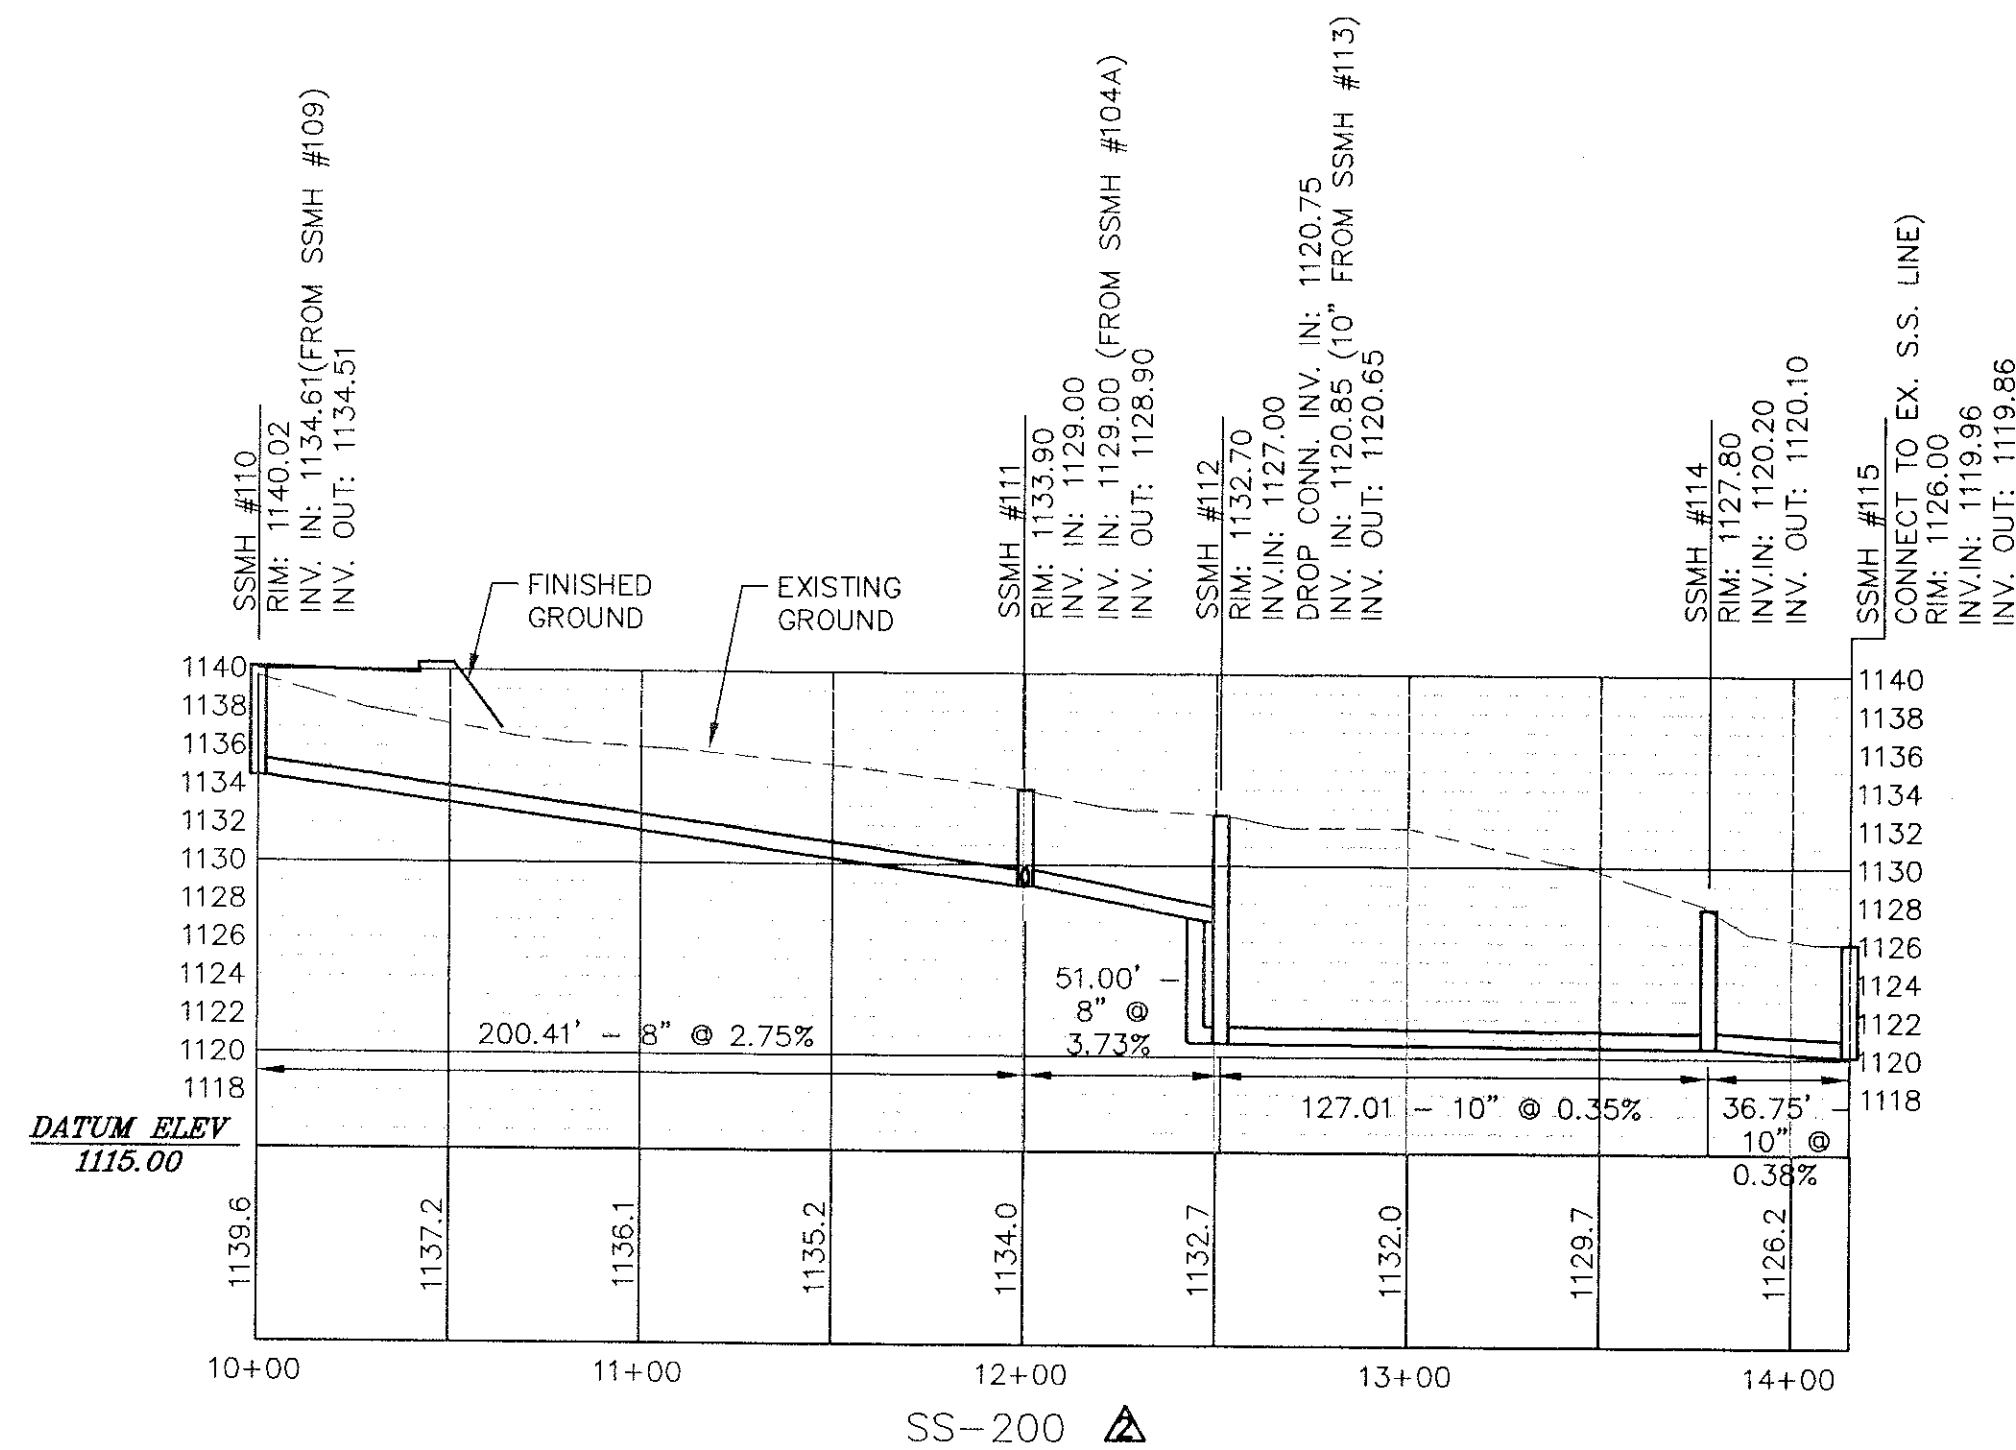


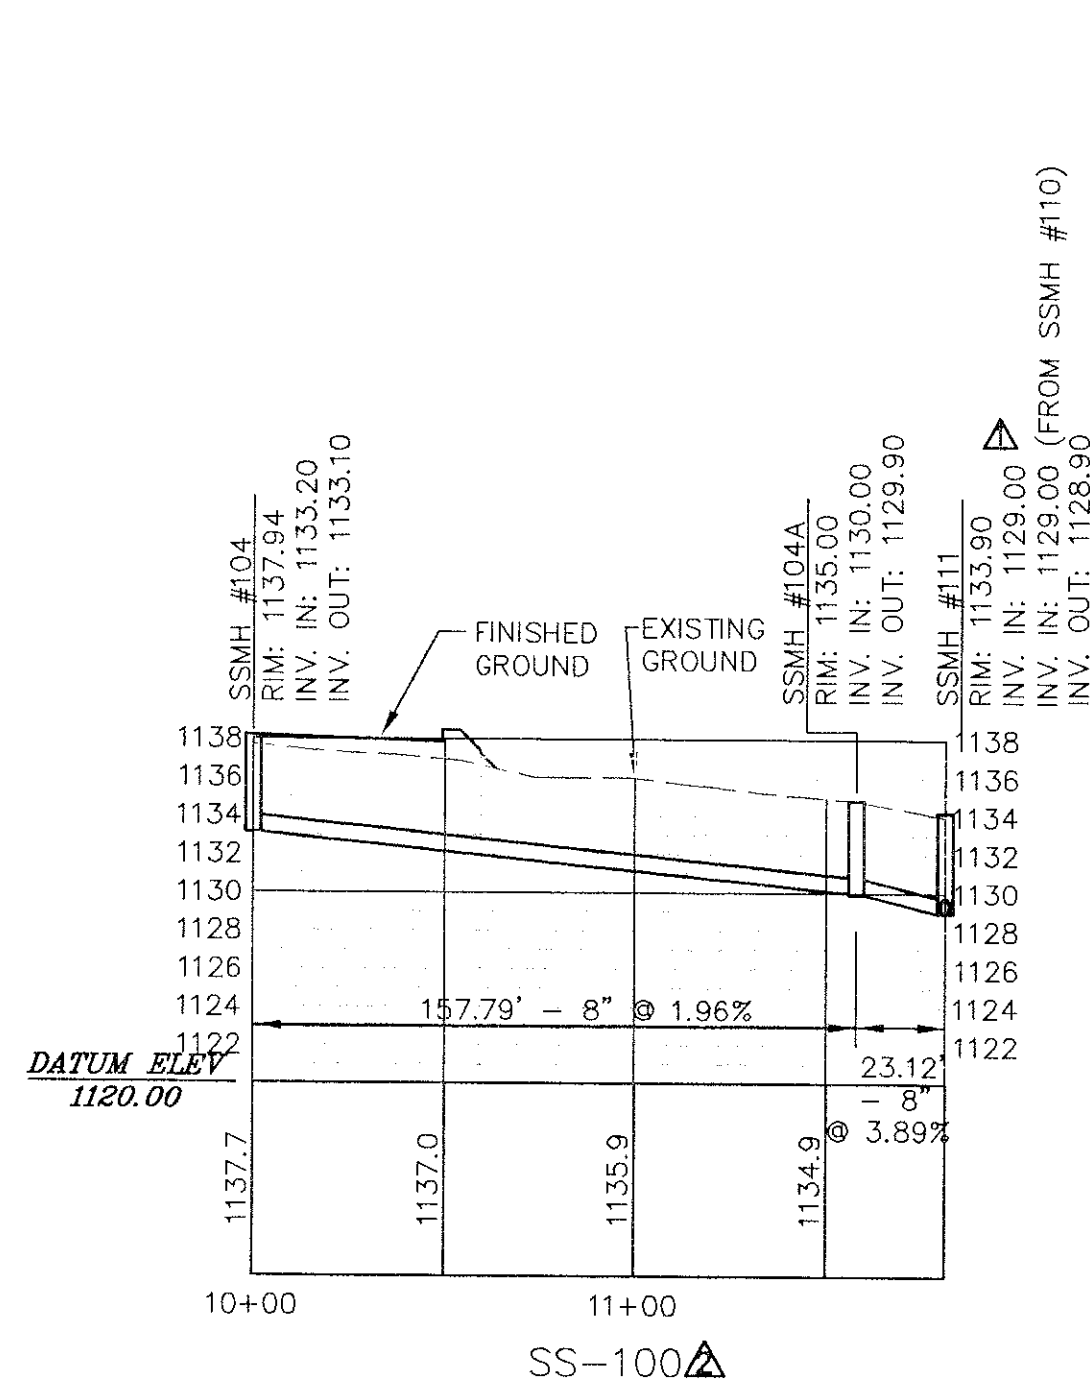

KINGSTON ESTATE
SUBDIVISION
ROANOKE COUNTY, VIRGINIA

LMW P.C.
ENGINEERING-ARCHITECTURE-SURVEYING
102 AUBURN AVE., S.E.
ROANOKE, VIRGINIA 24013
(540) 345-0675
FAX (540) 342-4456

NO.	DATE	DESCRIPTION	BY
1	2/20/02	ROANOKE COUNTY	WDH
2	3/19/02	ROANOKE COUNTY	DJB
4	5/30/02	VOOT/COMMENTS	PNC

WATER & SEWER PROFILES

Designed By: DJB
Drawn By: DJB
Checked By: RCW
Approved By: RCW
Submitted By: RCW
Drawing: 2238-MASTER
Date: 11/27/01
Scale: 1:50
Commission No.: 2238

Sheet 14 of 17