




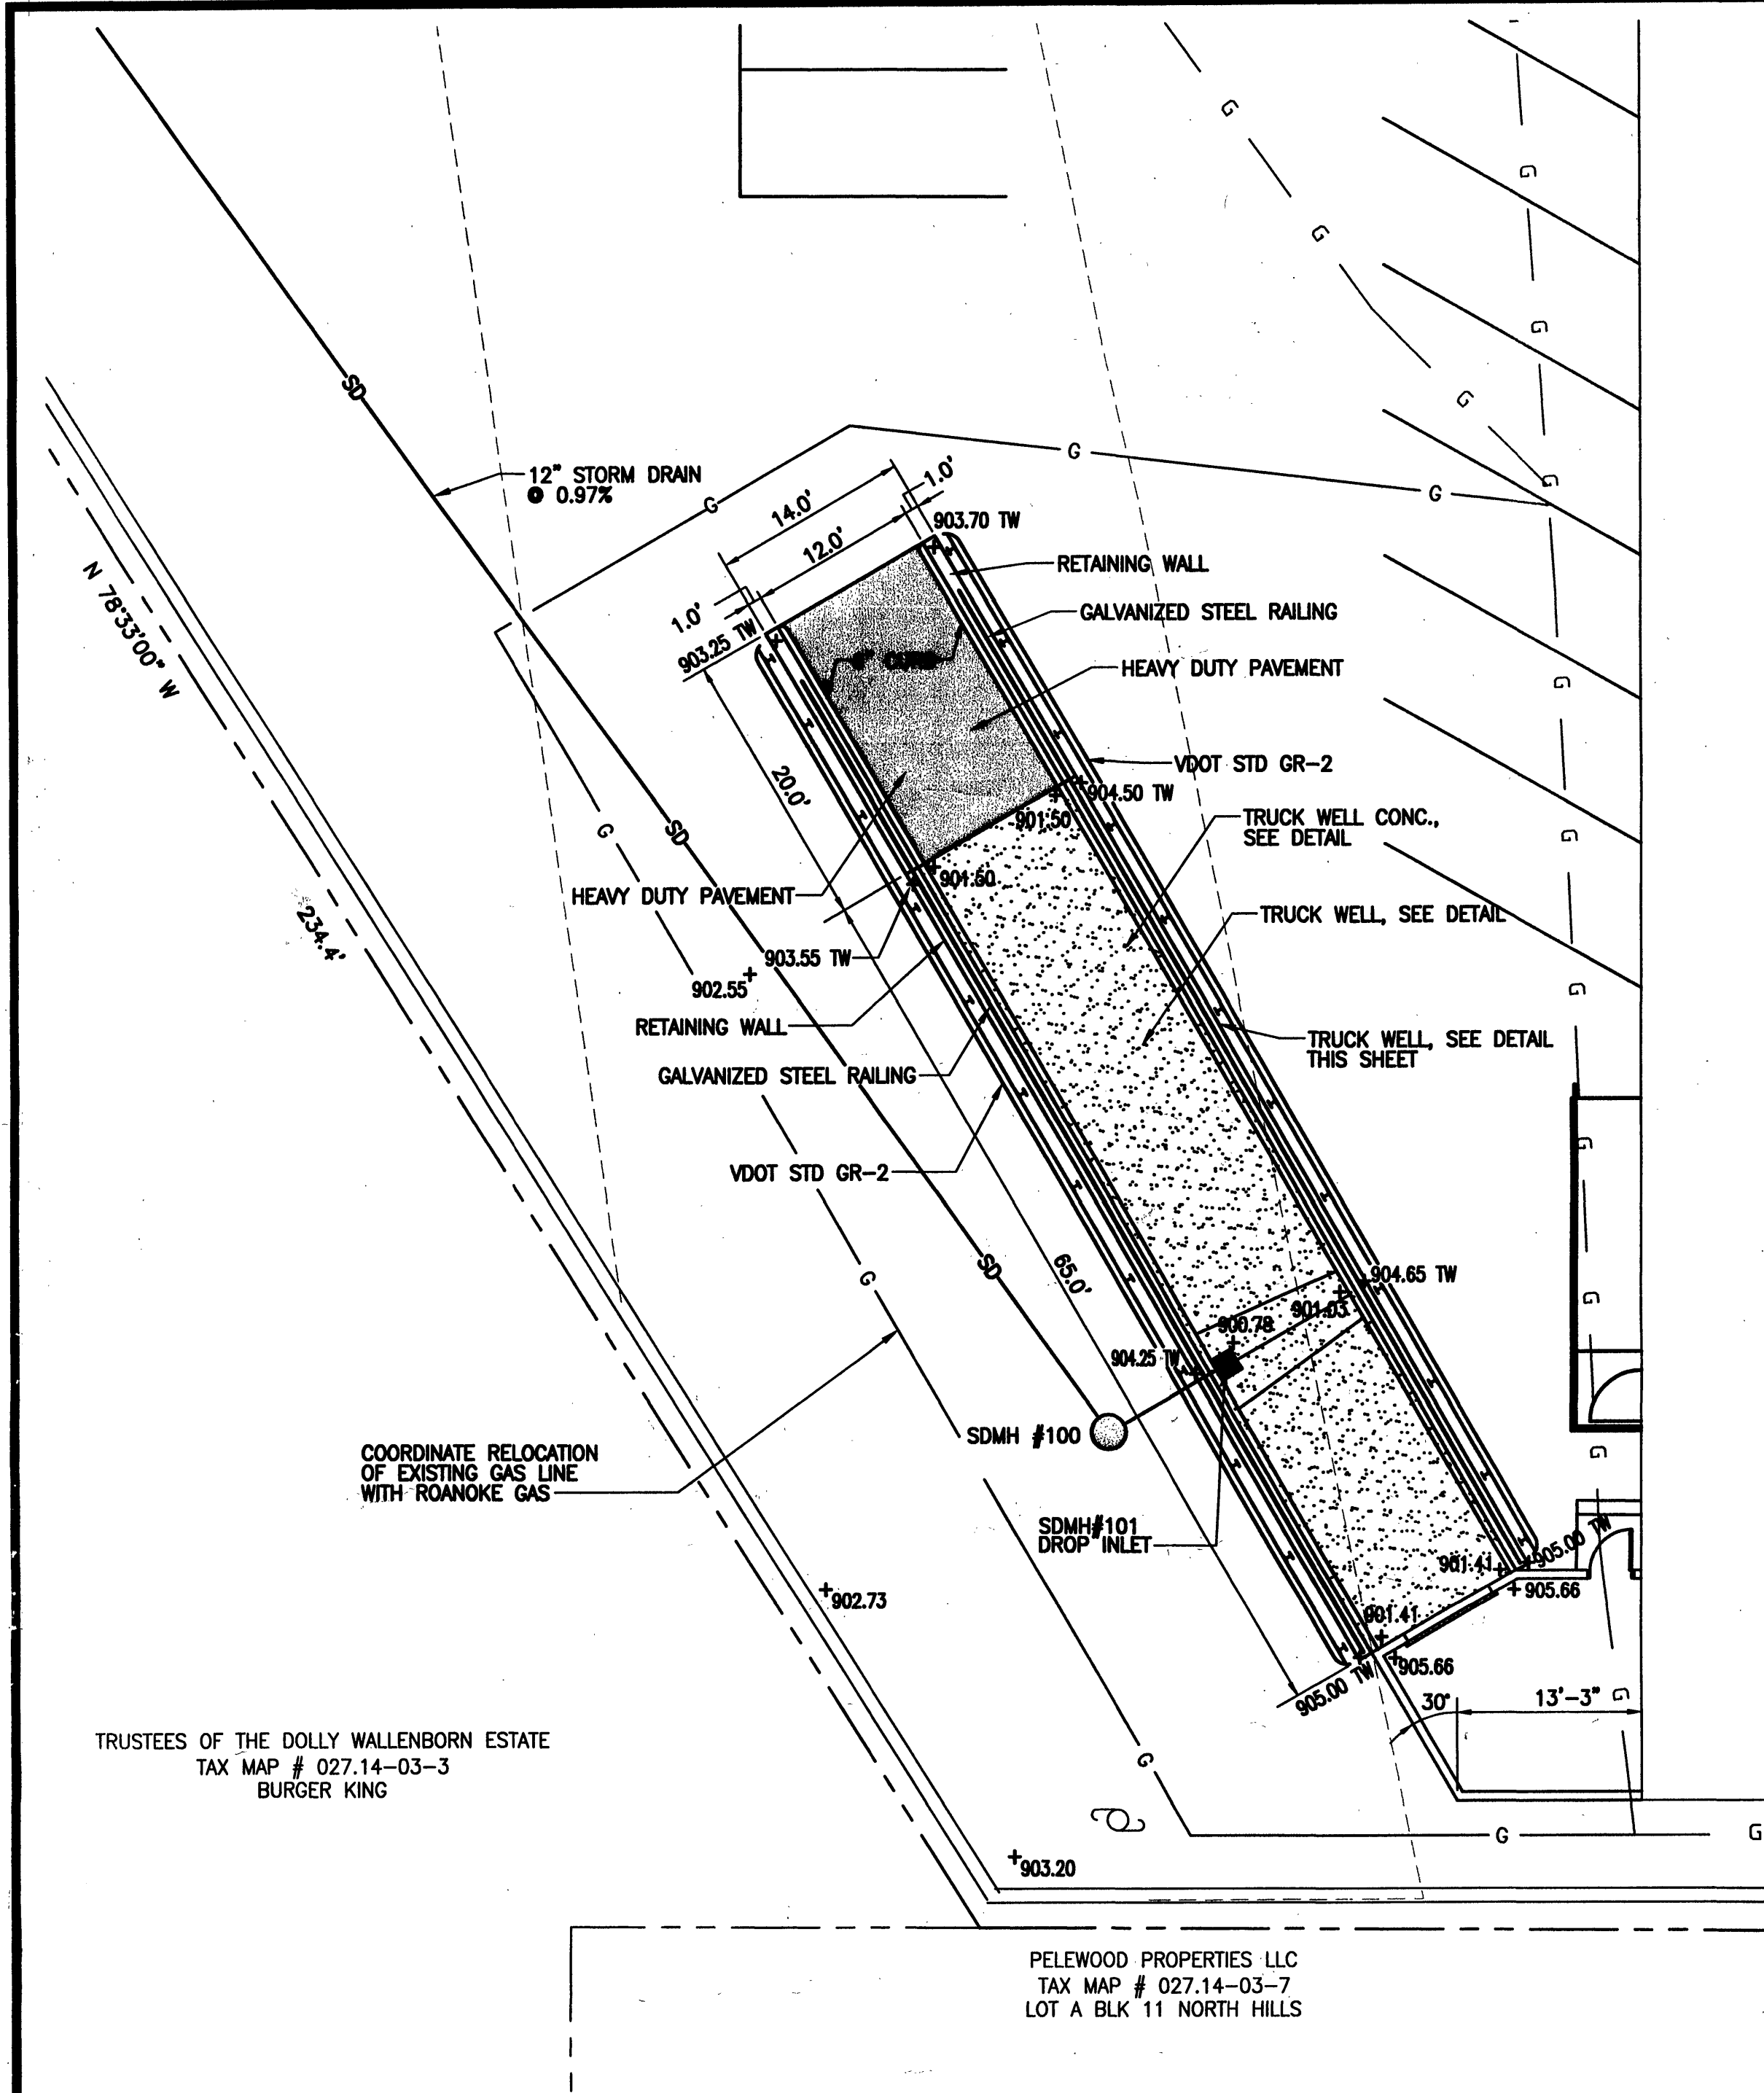


PARTIAL PLAN - LOADING DOCK
SCALE: 1" = 10'

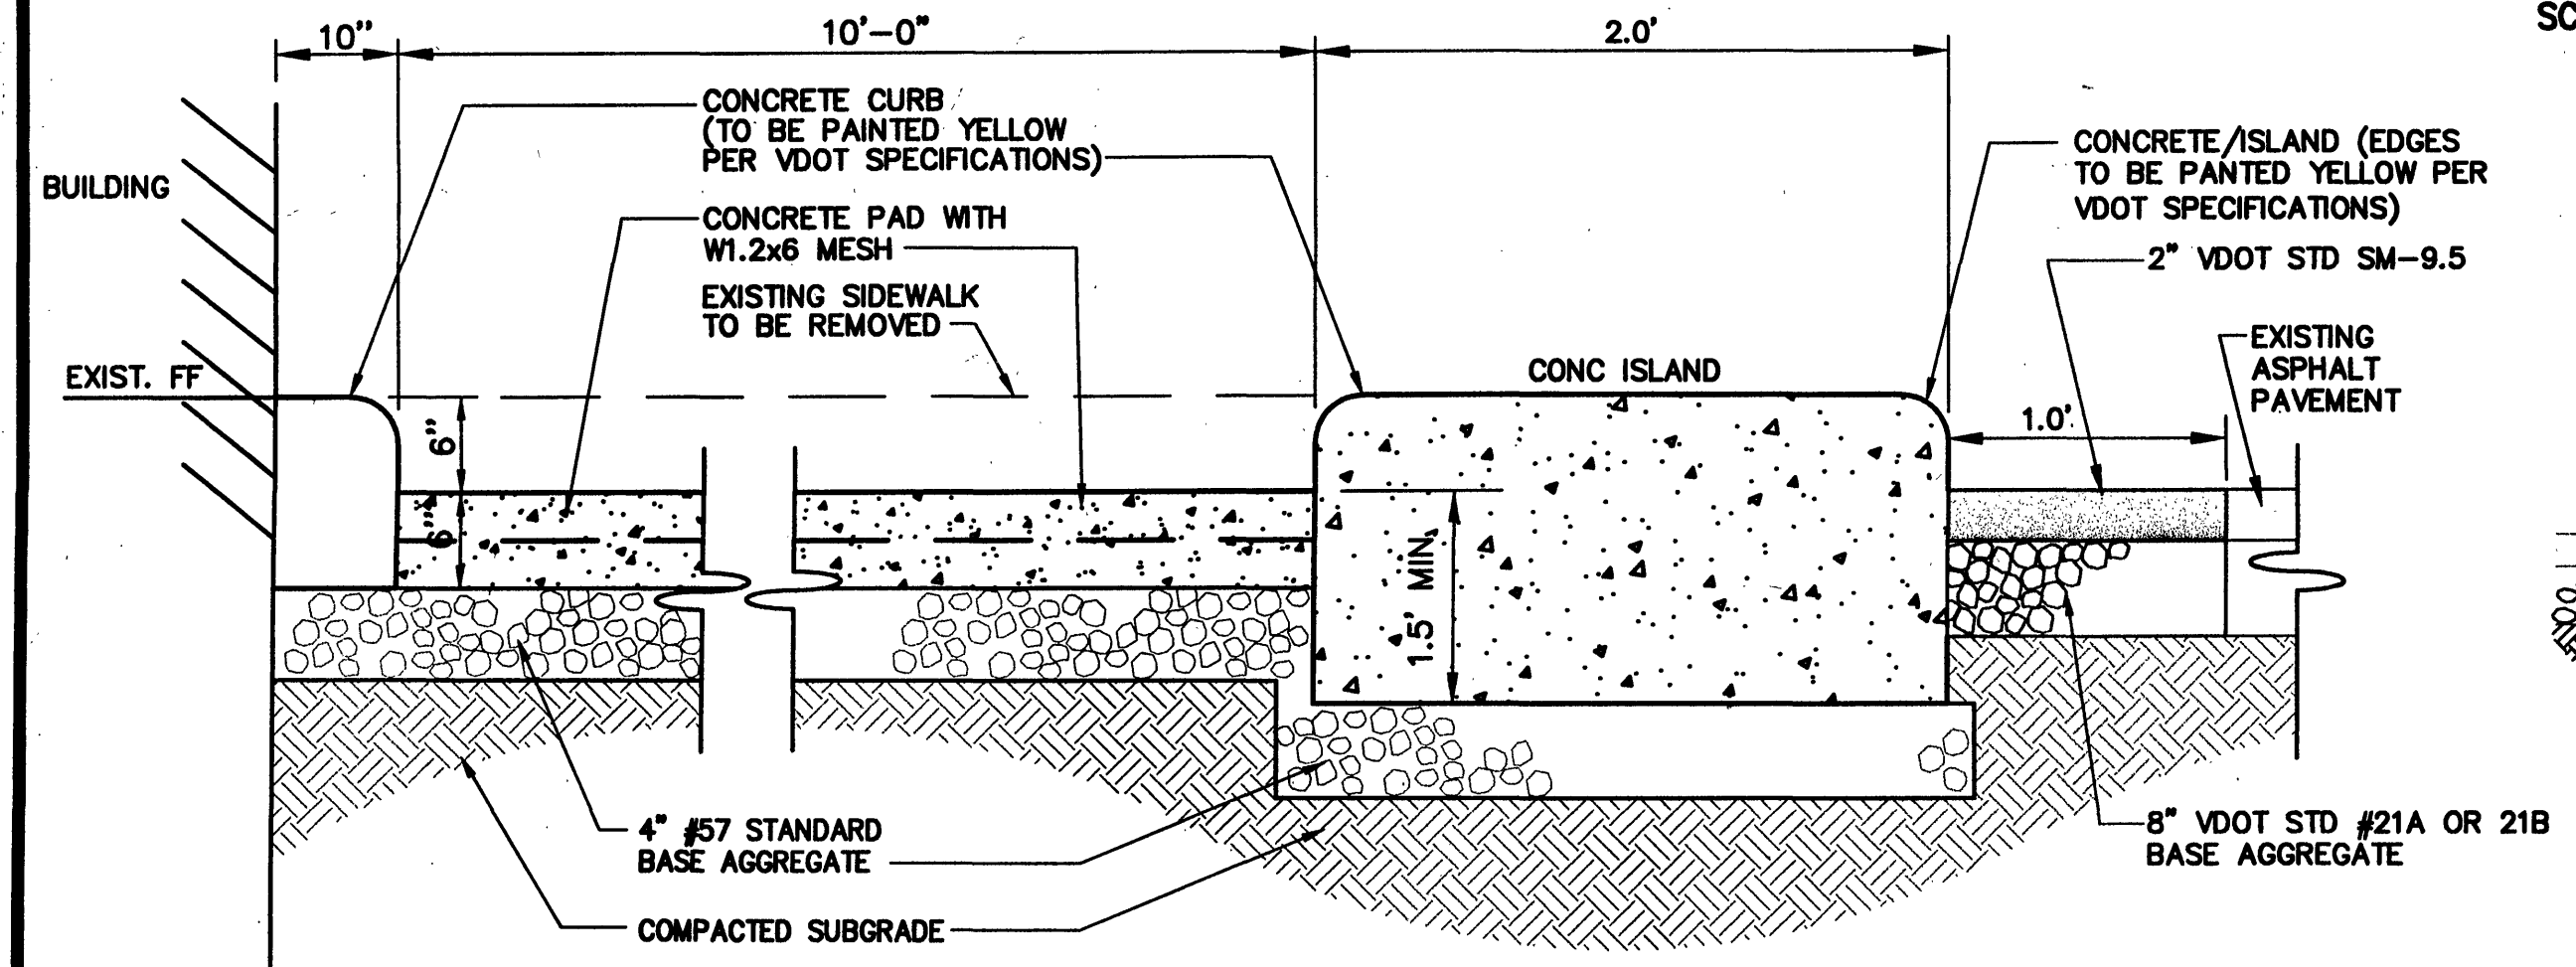


CONCRETE CURB, ISLAND & APRON SECTION
NO SCALE

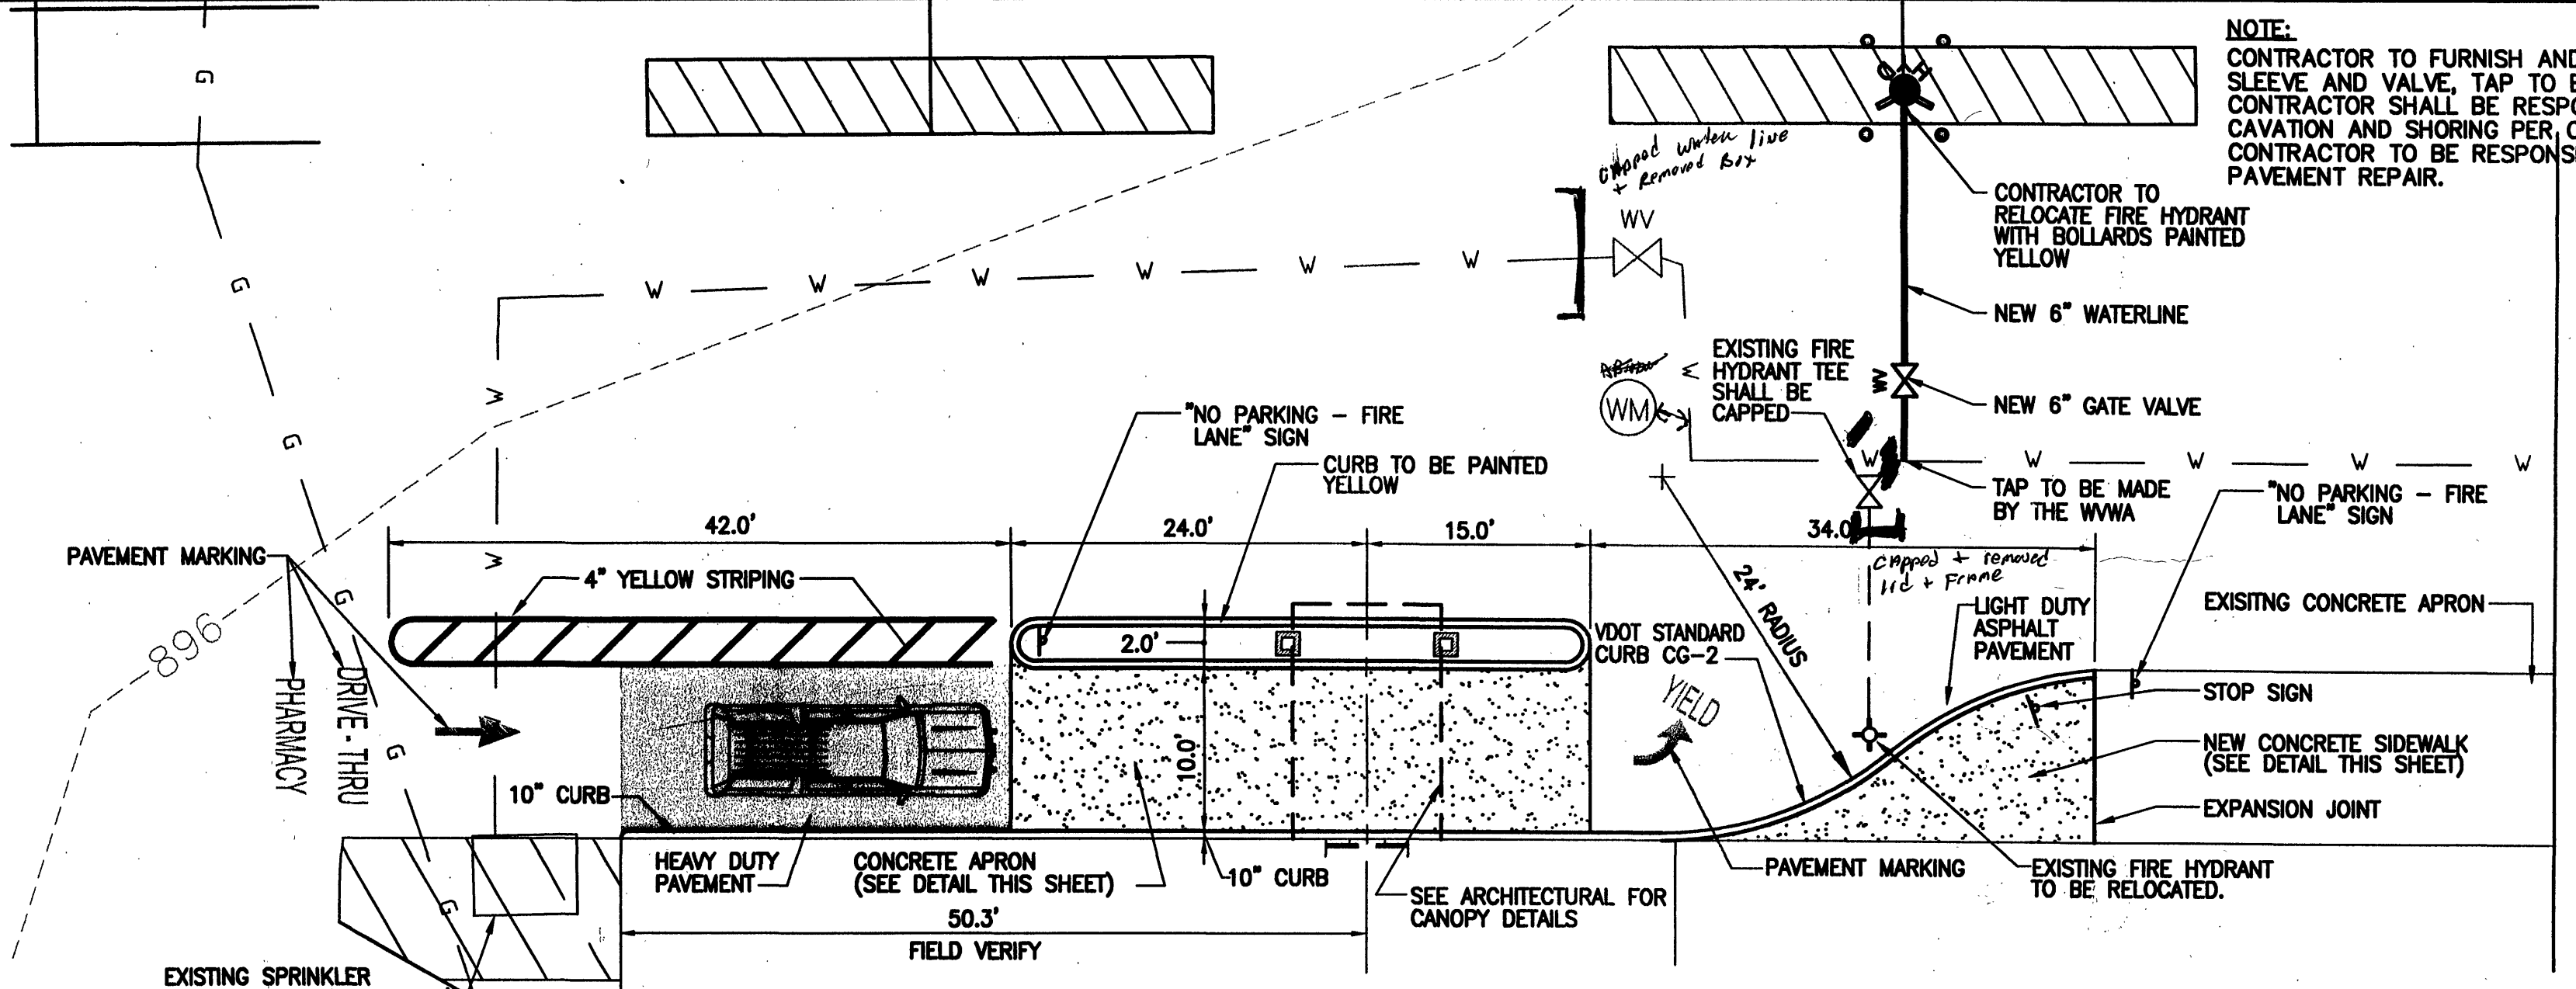


PARTIAL PLAN - DRIVE THRU PHARMACY
SCALE: 1" = 10'

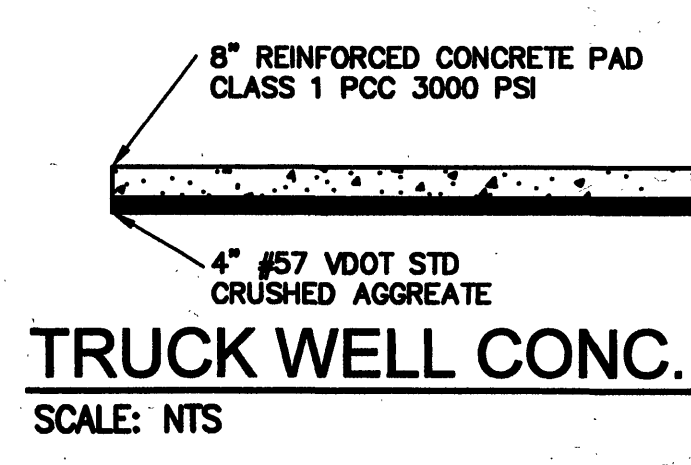


TRUCK WELL CONC.
SCALE: NTS

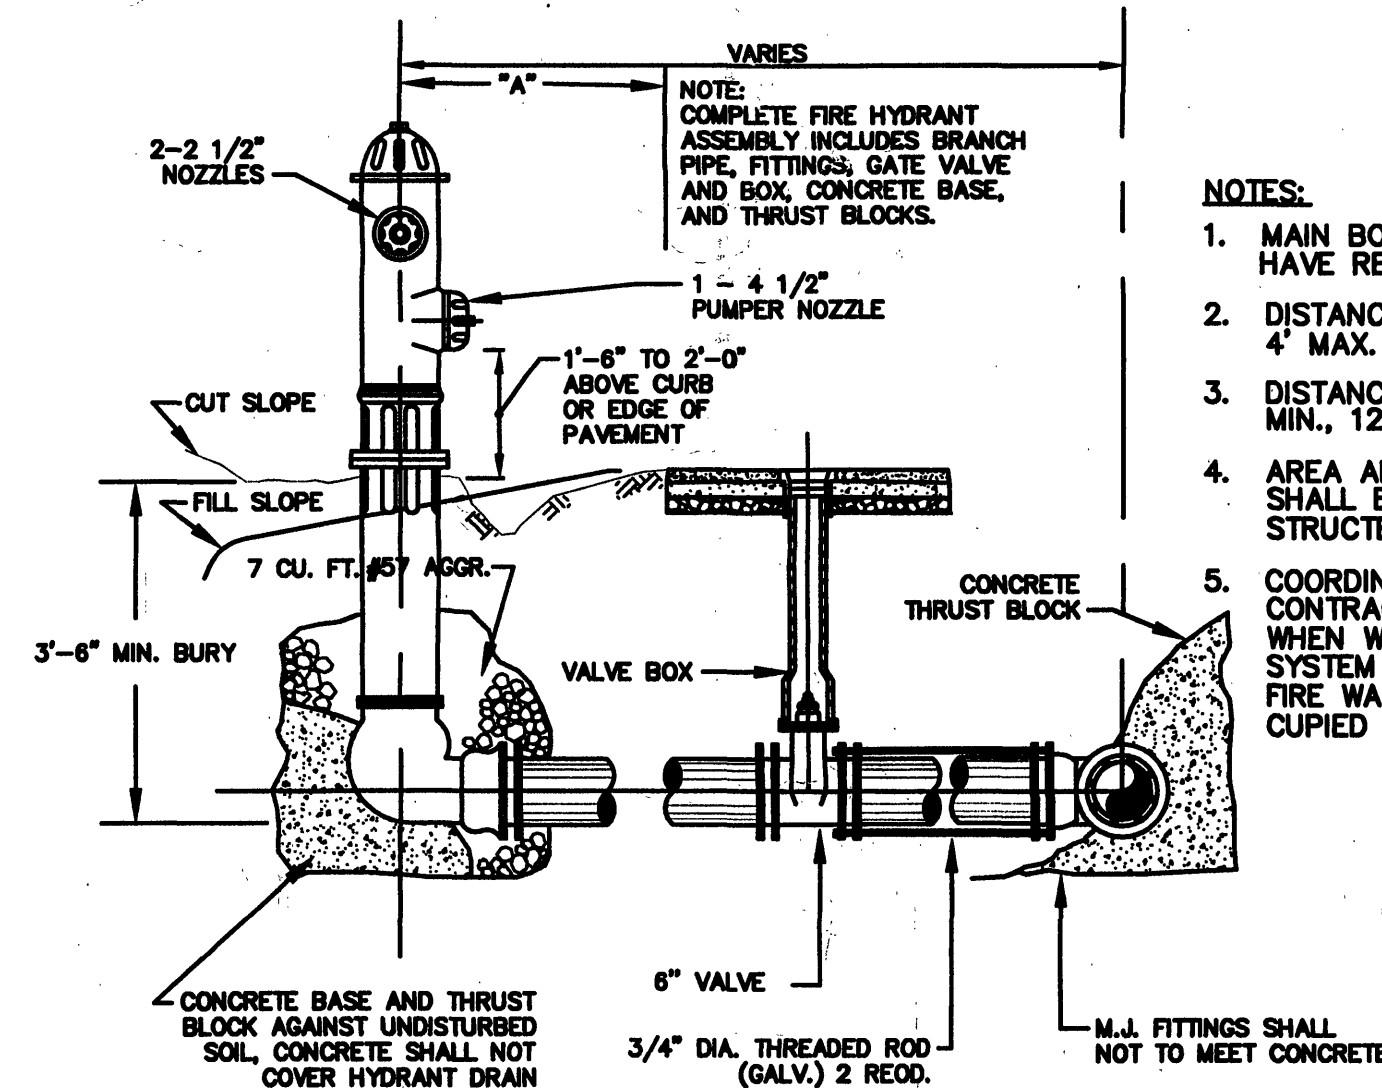


FIRE HYDRANT ASSEMBLY
SCALE: NTS

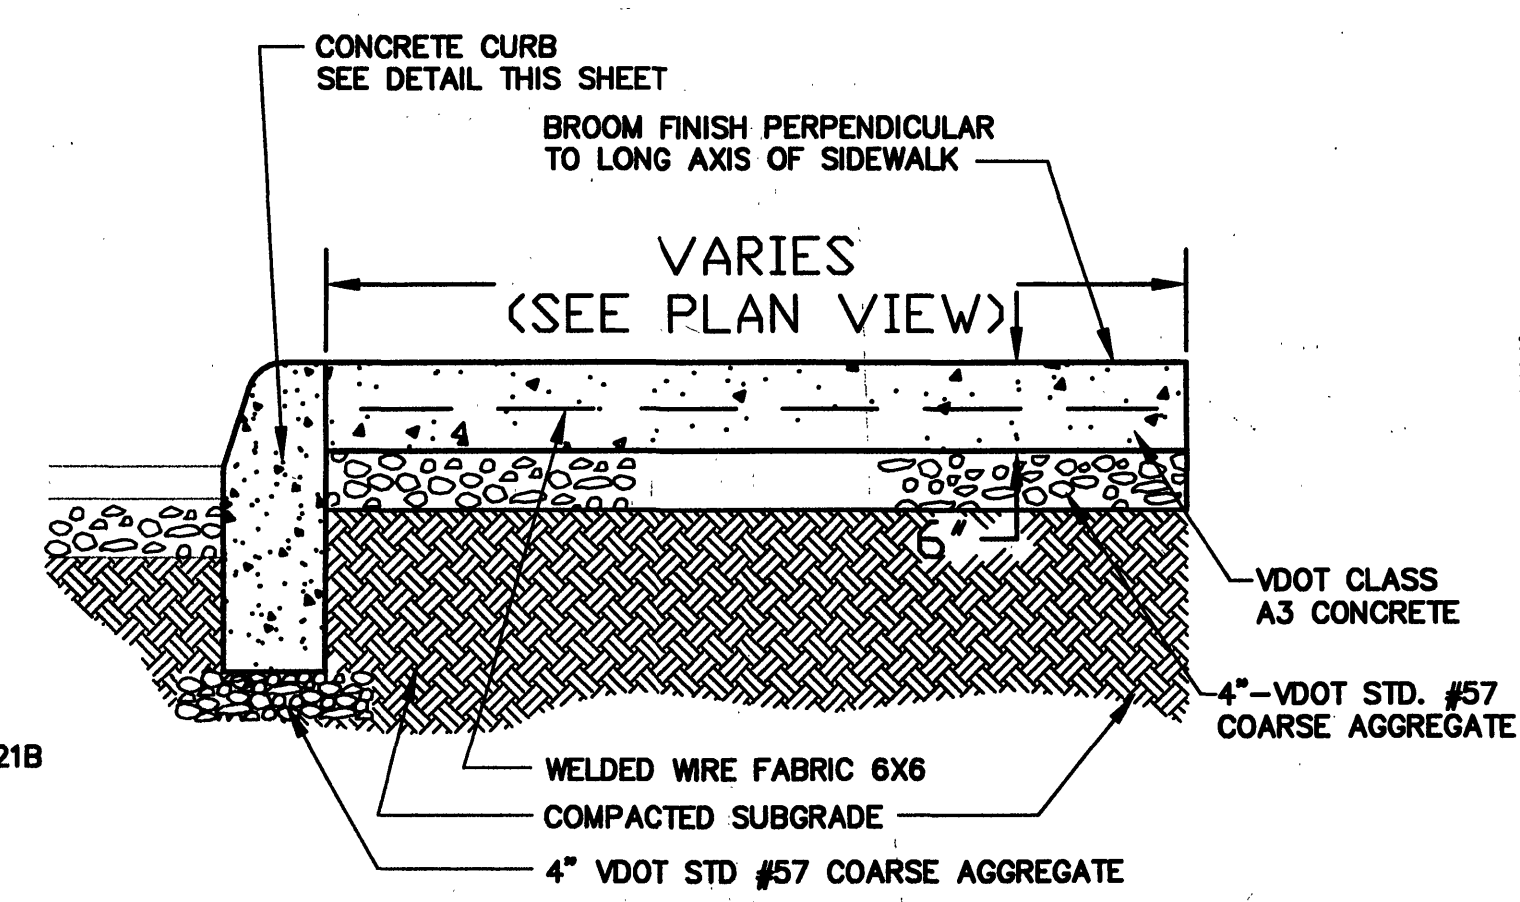


TYPICAL CONCRETE WALK
NO SCALE

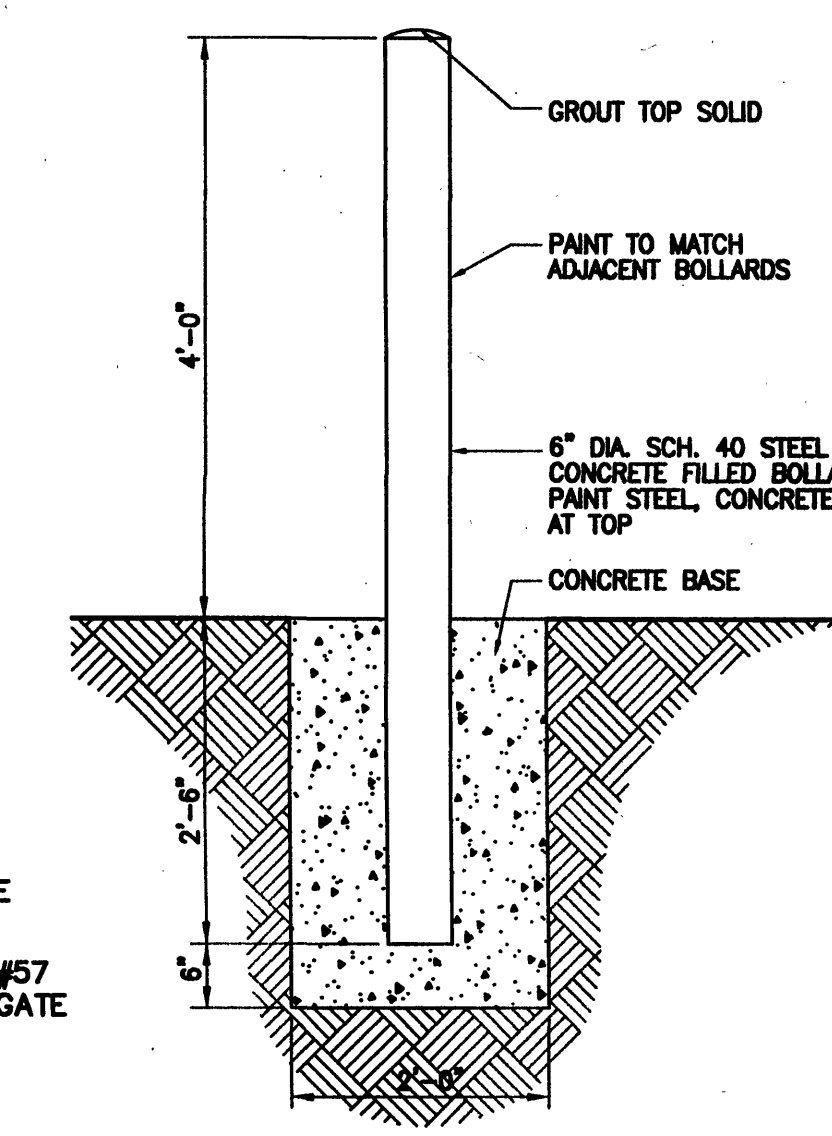


BOLLARD DETAIL
SCALE: NONE

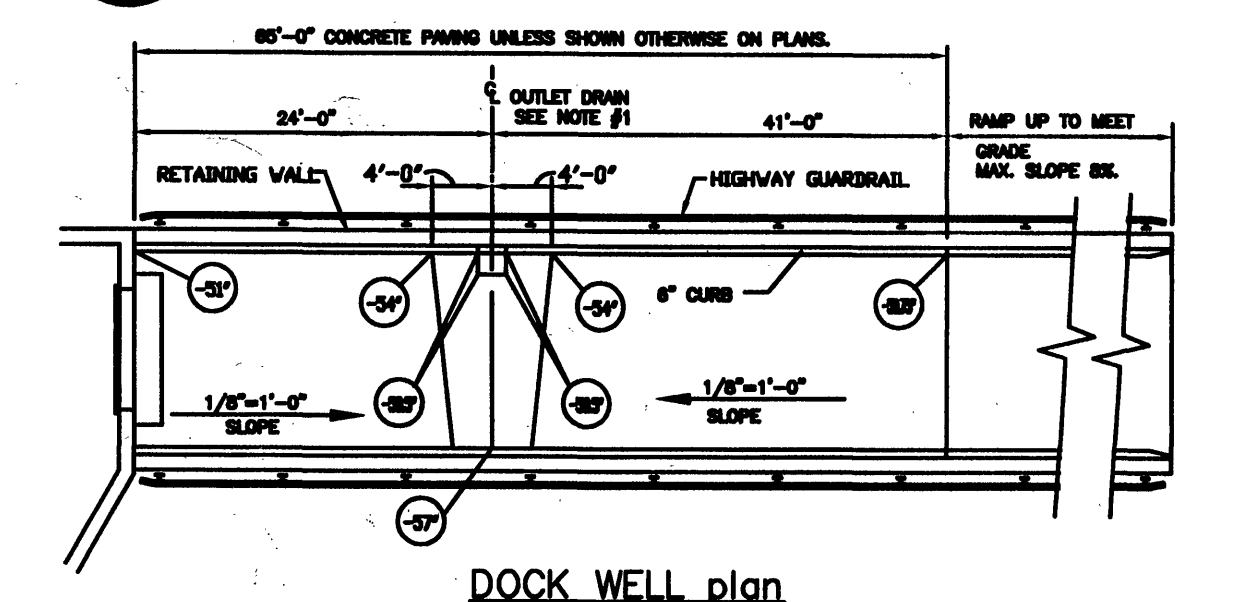


DOCK WELL plan

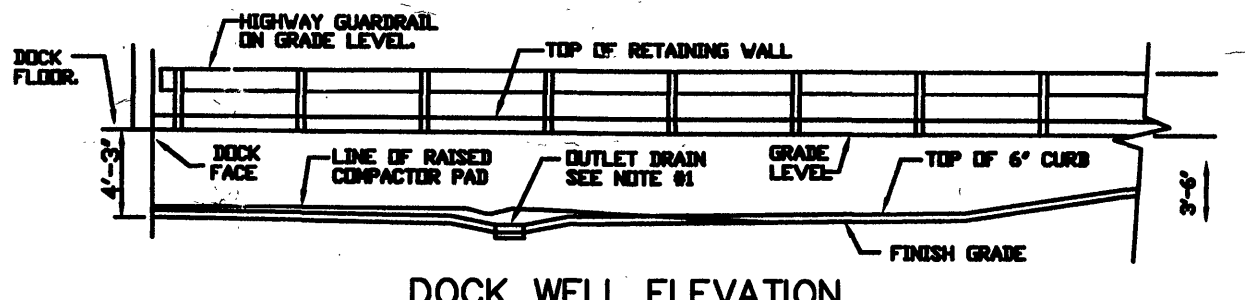


DOCK WELL ELEVATION

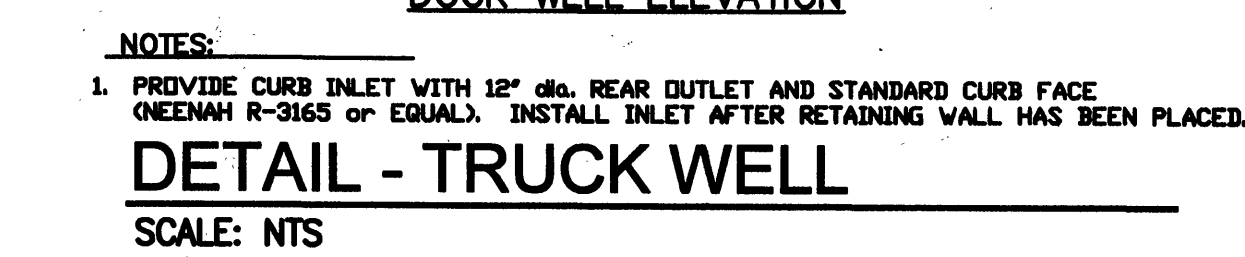


DETAIL - TRUCK WELL
SCALE: NTS

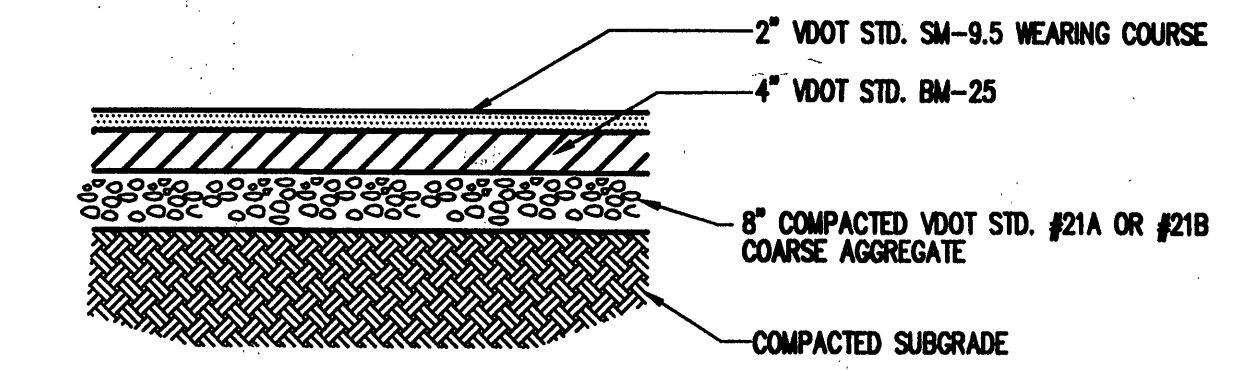

HEAVY DUTY ASPHALT PAVEMENT
NO SCALE

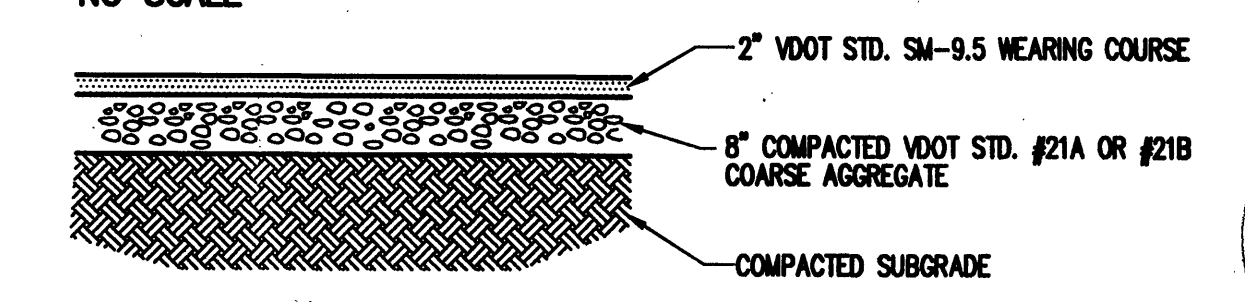

LIGHT DUTY ASPHALT PAVEMENT
NO SCALE

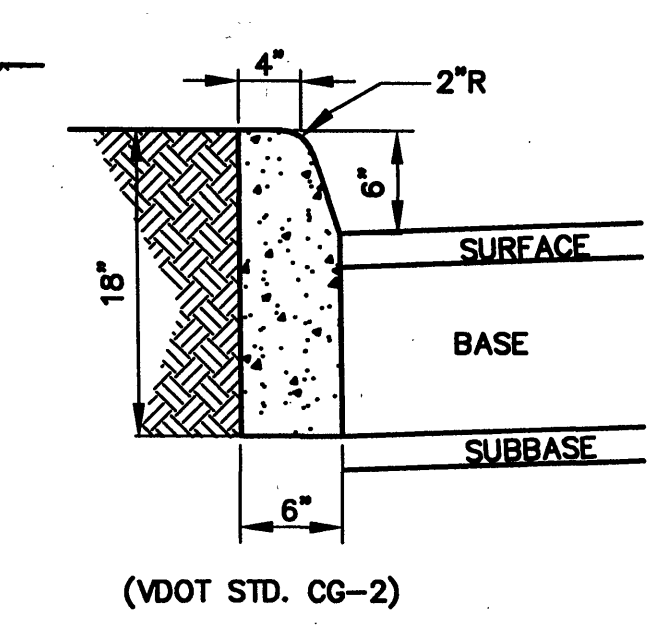

STANDARD 6" CURB
NO SCALE

NOTE: CONTRACTOR TO FURNISH AND INSTALL TAPPING SLEEVE AND VALVE. TAP TO BE MADE BY WWA. CONTRACTOR SHALL BE RESPONSIBLE FOR EXCAVATION AND SHORING PER OSHA REGULATIONS. CONTRACTOR TO BE RESPONSIBLE FOR ALL PAVEMENT REPAIR.

CONTRACTOR TO RELOCATE FIRE HYDRANT WITH BOLLARDS PAINTED YELLOW

NEW 6" WATERLINE

NEW 6" GATE VALVE

TAP TO BE MADE BY THE WWA

EXISTING CONCRETE APRON

STOP SIGN


NEW CONCRETE SIDEWALK (SEE DETAIL THIS SHEET)

EXPANSION JOINT

EXISTING FIRE HYDRANT TO BE RELOCATED.




102 Albemarle Ave
Roanoke, Virginia 24013
www.lmwpc.com
ph: 540.345.0675
fax: 540.342.4456
lmweng@lmwpc.com

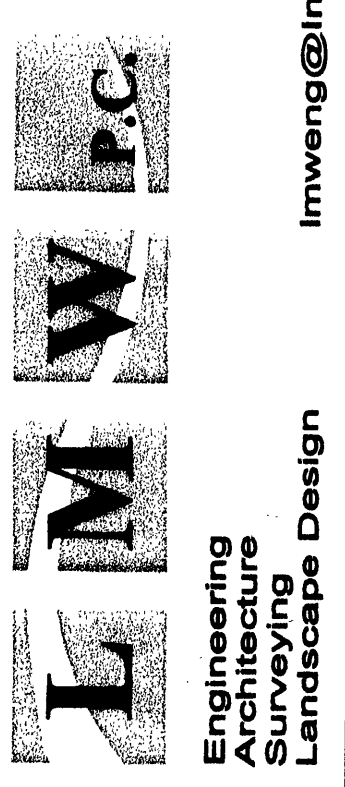

Kroger Store R-209
7223 WILLIAMSON ROAD
Truck Well & Pharmacy Drive Thru
Roanoke, Virginia

DATE	BY	DESCRIPTION	PER COUNTY COMMENTS	MBH
8/03/06	CHW			
7/14/06	CHW			
7/14/06	CHW			

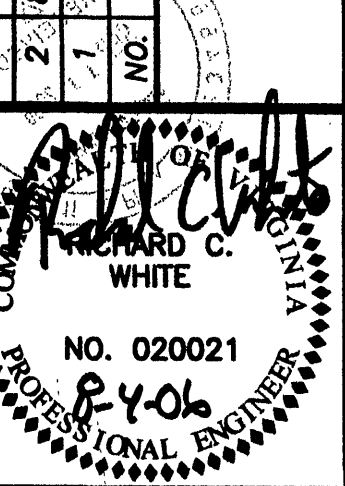

Designed By	MTR
Drawn By	MTR
Checked By	RCW
Approved By	RCW
Submitted By	RCW
Drawing	C-4
Date	04/24/2006
Scale	AS NOTED
Commission No.	1654D
Sheet	C-4 of