



### SANITARY SEWER PROFILE

1"=30' HORIZONTAL  
1"=10' VERTICAL  
NOTE: G.C. TO PROVIDE NECESSARY TRENCH BOXES FOR CONSTRUCTION AND COMPLY WITH ALL OSHA STANDARDS AND PROCEDURES

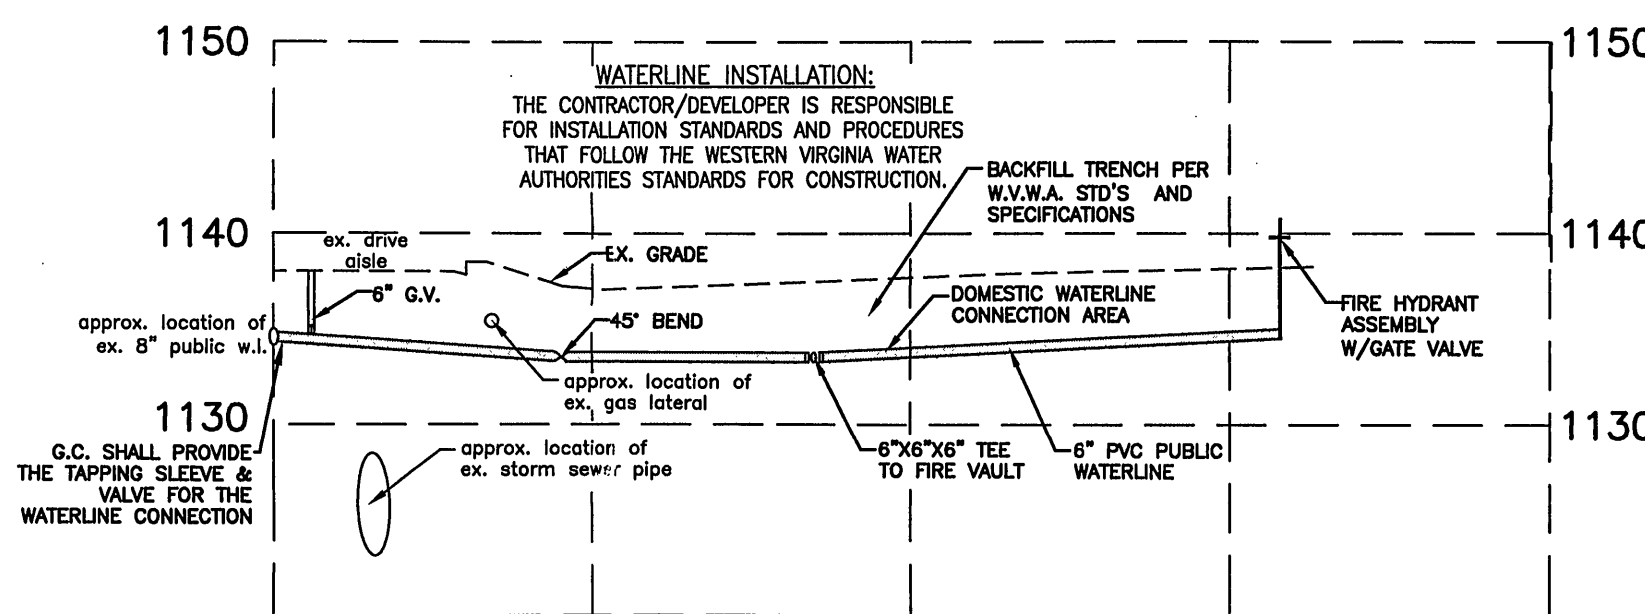

### WATERLINE PROFILE

1"=30' HORIZONTAL  
1"=10' VERTICAL  
NOTE: G.C. TO PROVIDE NECESSARY TRENCH BOXES FOR CONSTRUCTION AND COMPLY WITH ALL OSHA STANDARDS AND PROCEDURES

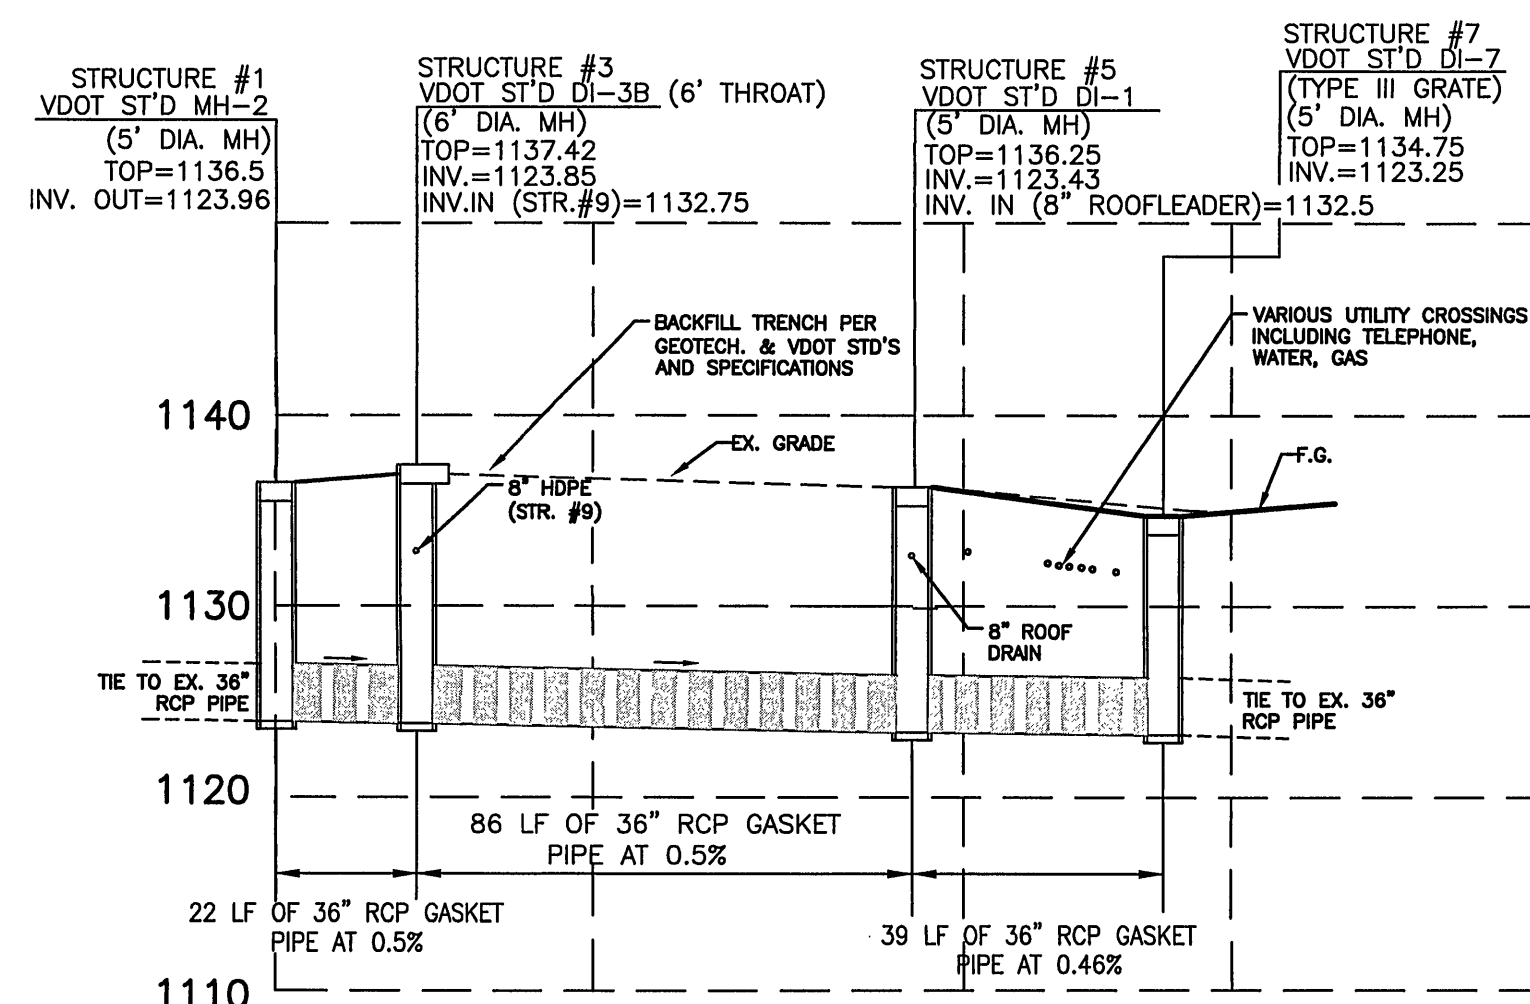

### STORM SEWER PROFILE

1"=30' HORIZONTAL  
1"=10' VERTICAL  
NOTE: G.C. TO PROVIDE NECESSARY TRENCH BOXES FOR CONSTRUCTION AND COMPLY WITH ALL OSHA STANDARDS AND PROCEDURES