




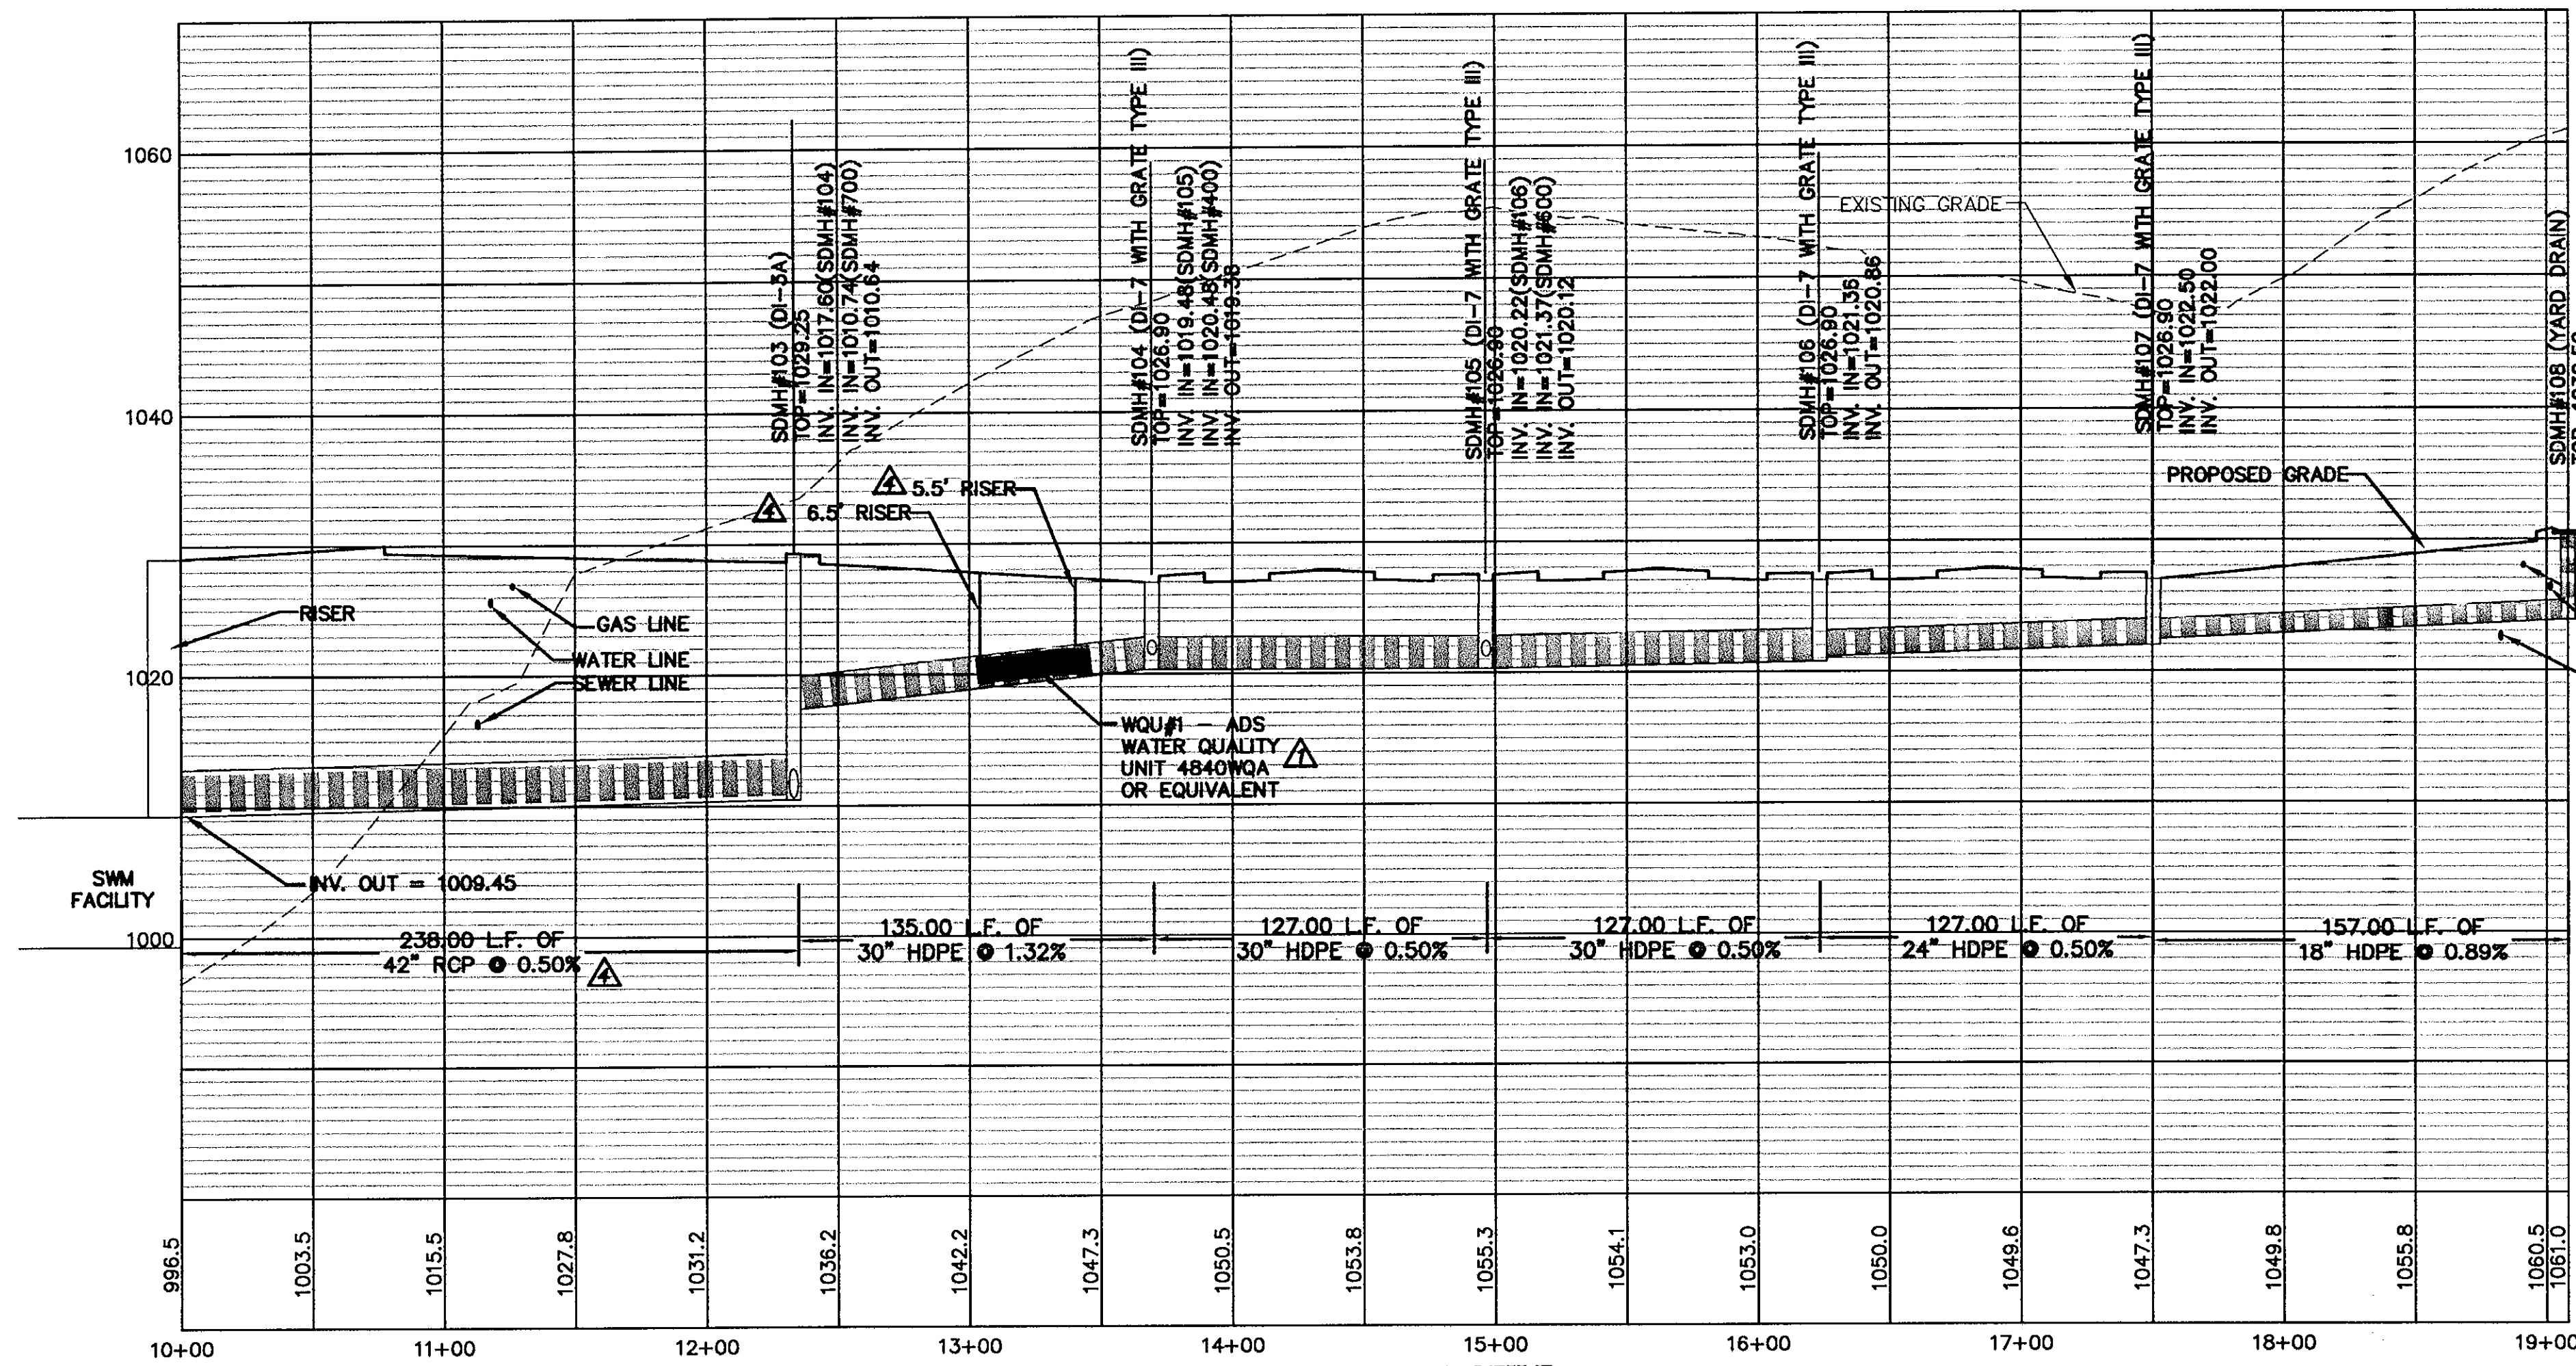

STORM SEWER PROFILE (100-SERIES)
 HORIZ. SCALE: 1" = 50'
 VERT. SCALE: 1" = 10'

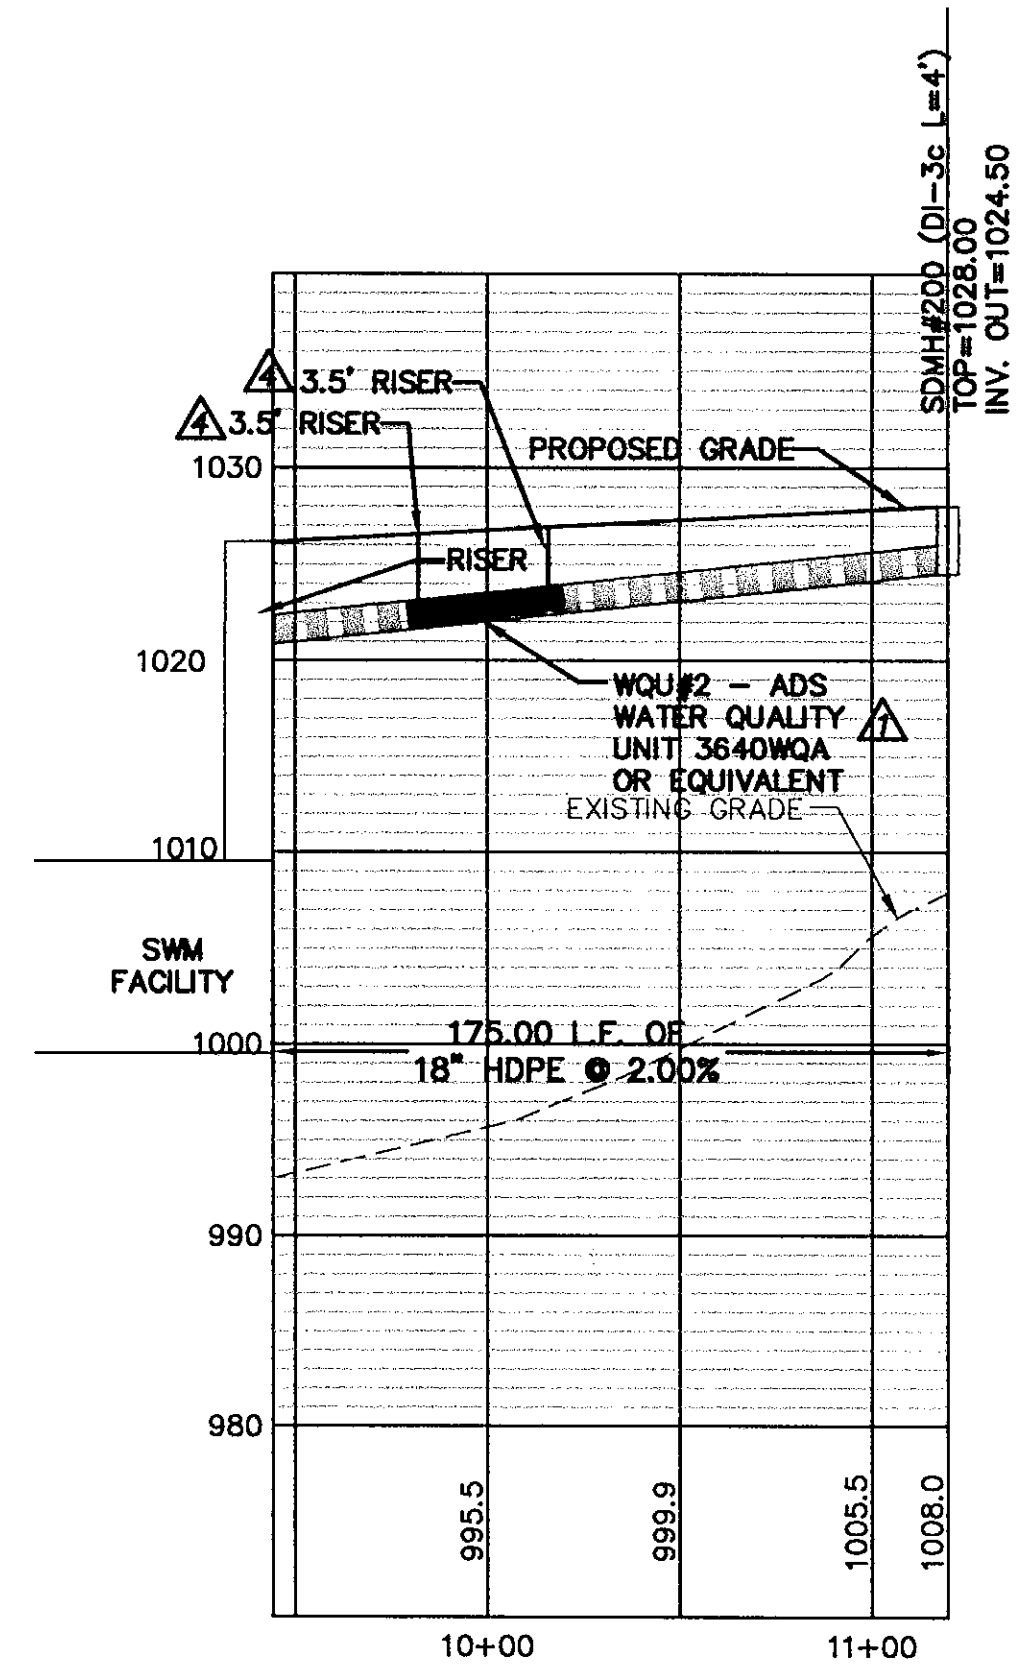

STORM SEWER PROFILE (200-SERIES)
 HORIZ. SCALE: 1" = 50'
 VERT. SCALE: 1" = 10'

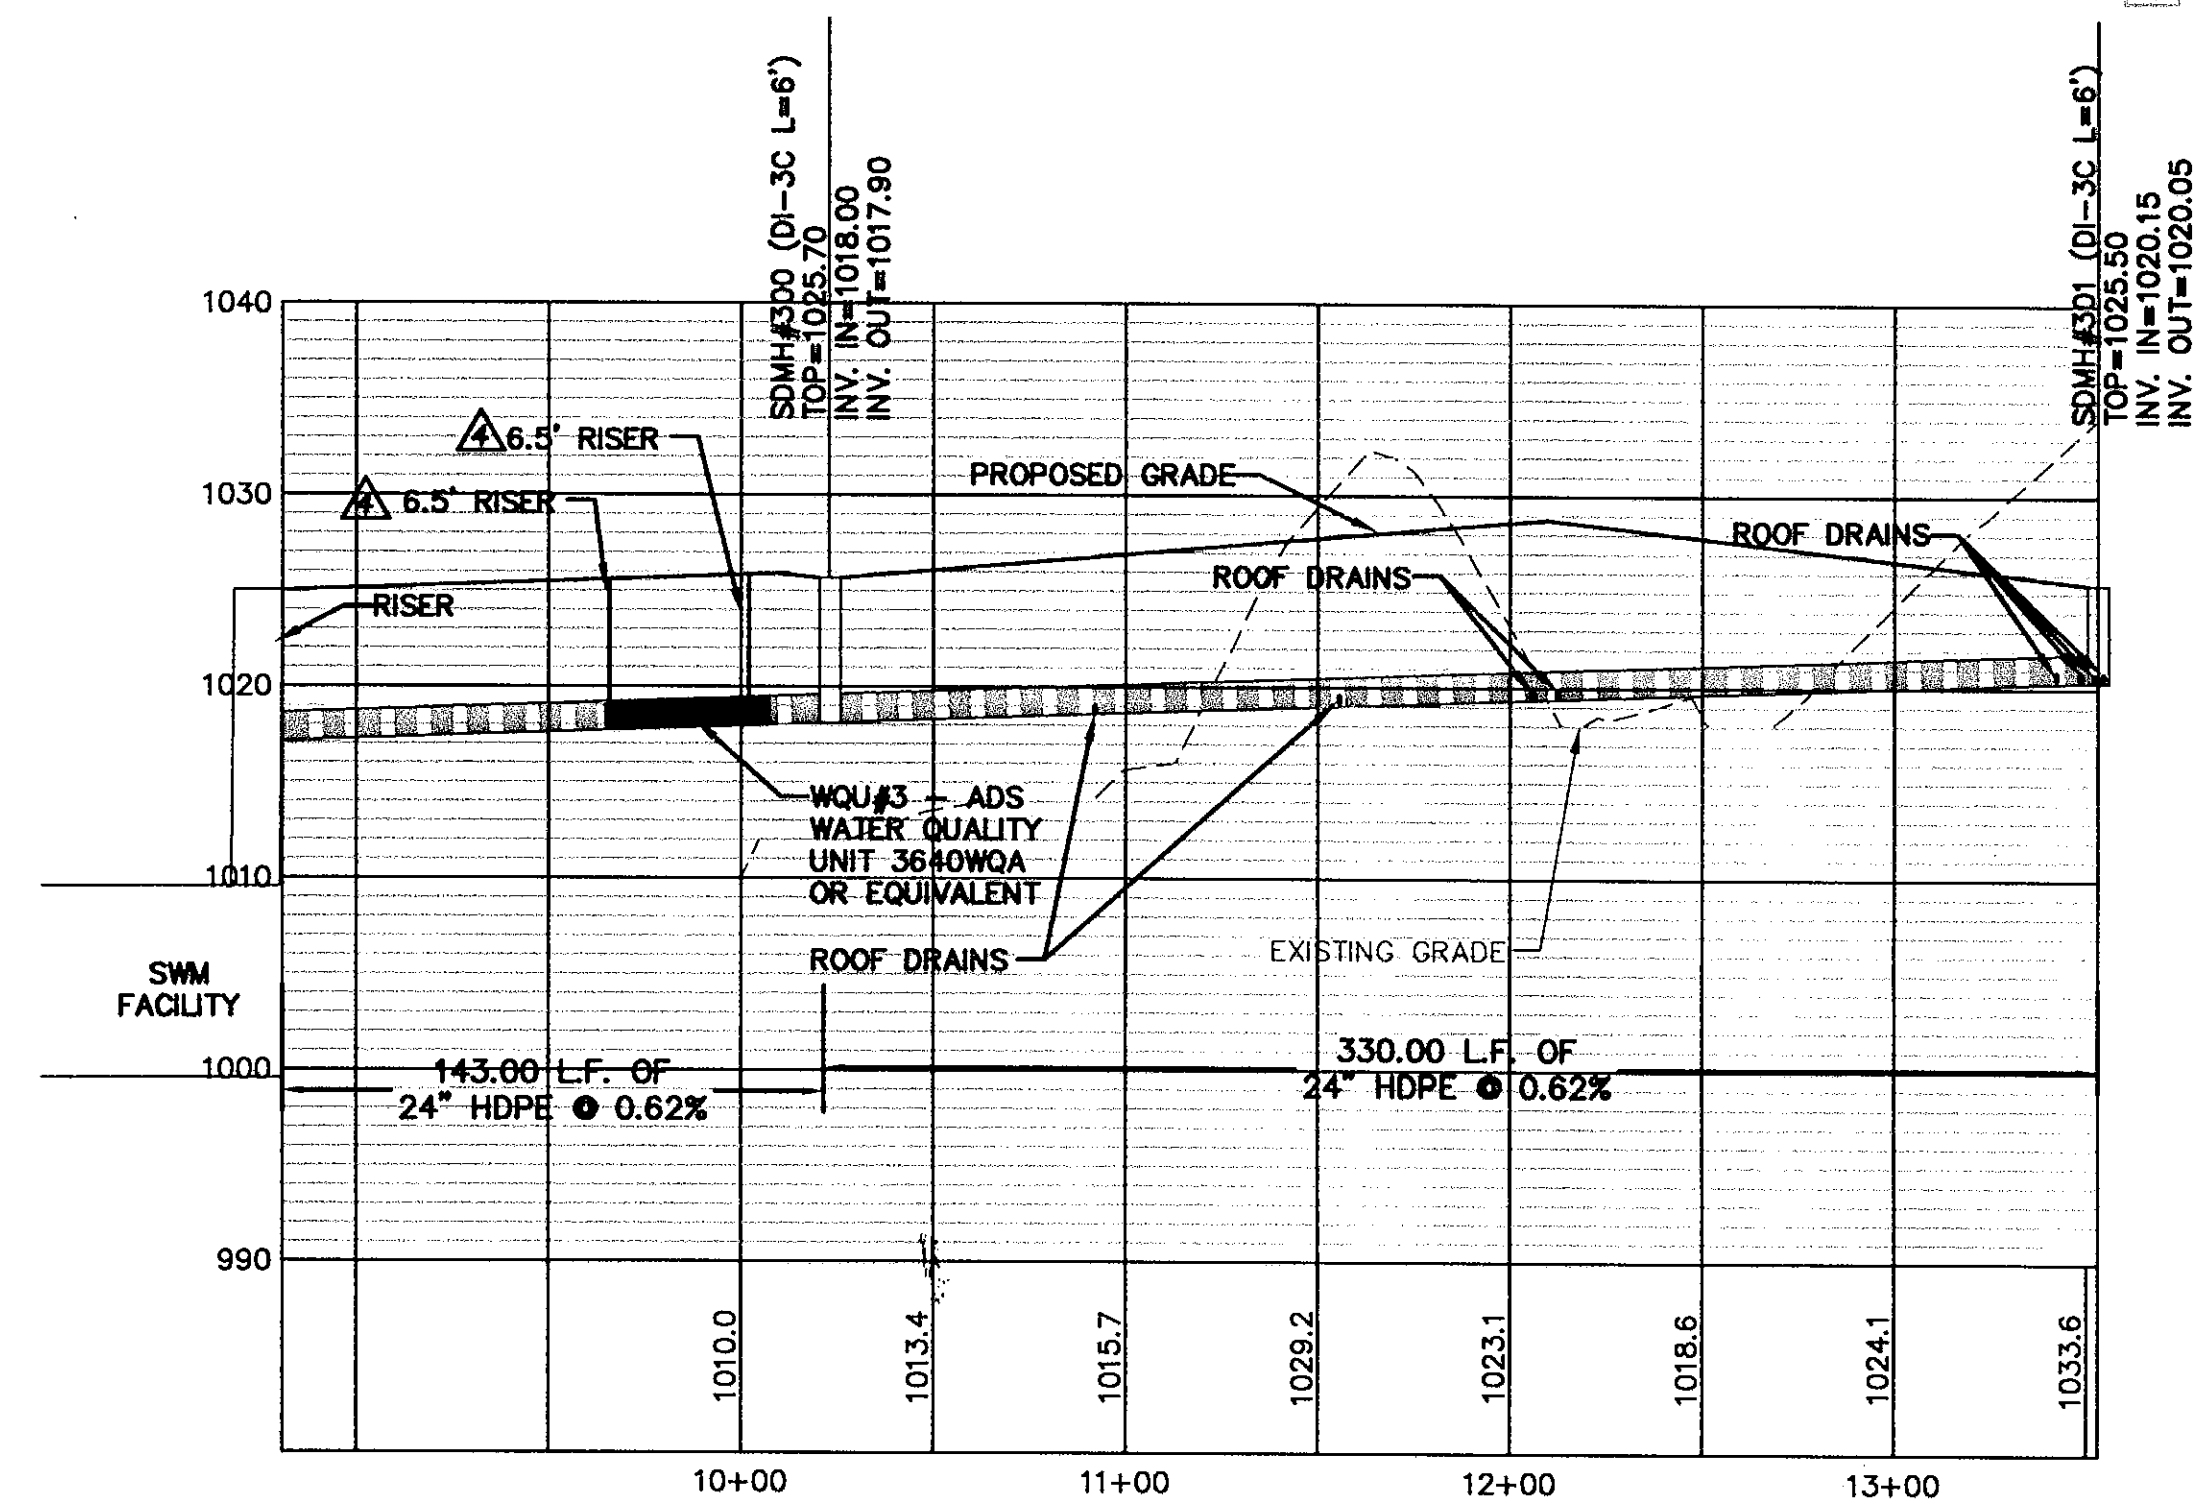

STORM SEWER PROFILE (300-SERIES)
 HORIZ. SCALE: 1" = 50'
 VERT. SCALE: 1" = 10'

102 Albemarle Ave
 Roanoke, Virginia 24013
 www.lmwpc.com
 ph: 540.345.0675
 fax: 540.342.4456
 lmweng@lmwpc.com

LMW
 Engineering
 Architecture
 Landscape Design

NEW STORE SITE: R-391
VINTON MAGISTERIAL DISTRICT
ROANOKE COUNTY, VIRGINIA

STORM DRAIN PROFILES 1

NO. 020021
 7-23-07
 PROFESSIONAL ENGINEER
 RICHARD C. WHITE

DESIGNED BY	CHW
DRAWN BY	CHW
CHECKED BY	RCW
APPROVED BY	RCW
SUBMITTED BY	RCW
DRAWING	3155Abaseplan.dwg
DATE	11/20/06
SCALE	1"=50'
COMMISSION NO.	3155A
SHEET	13 OF 22