
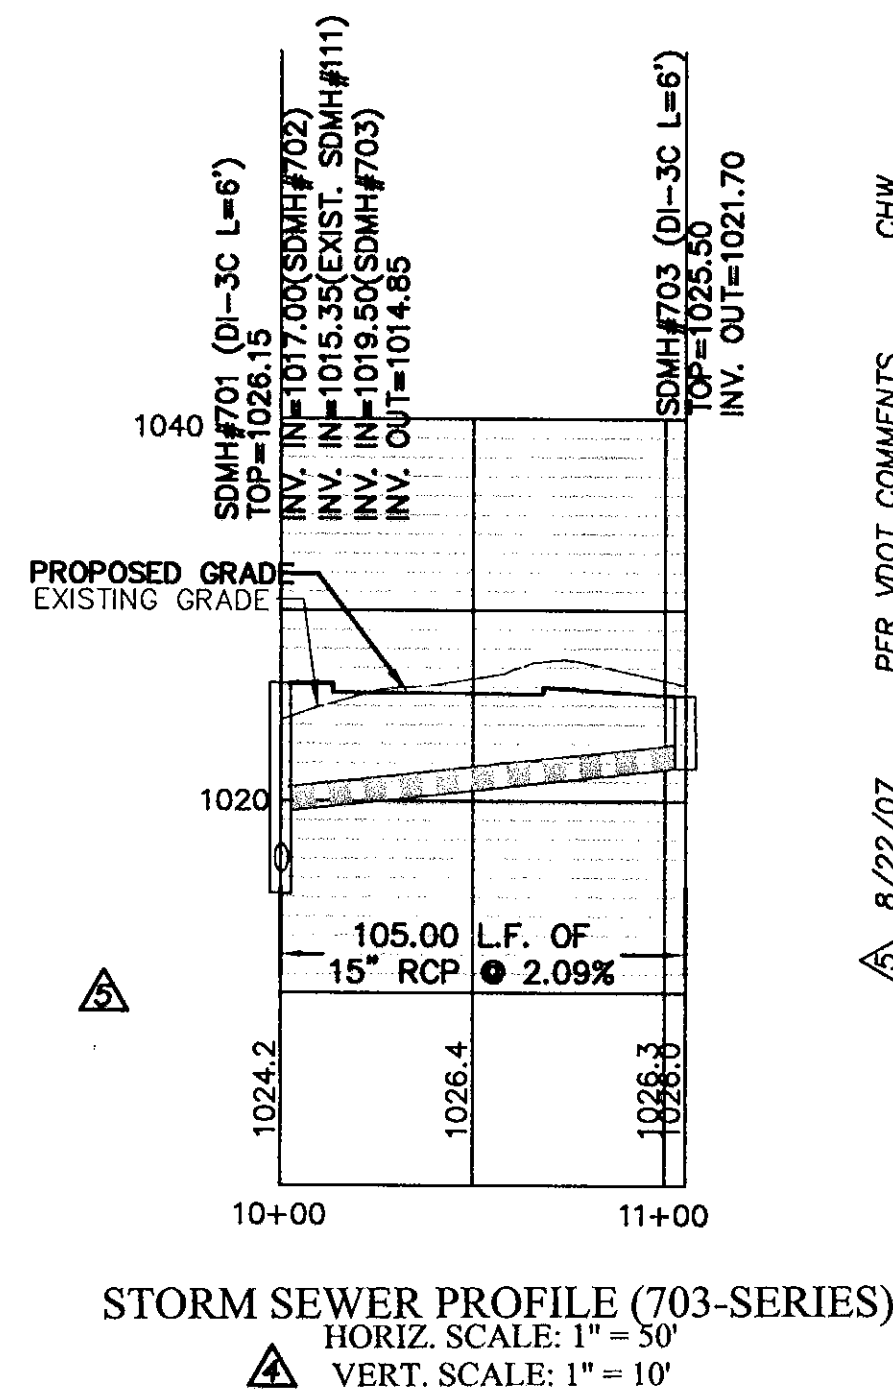
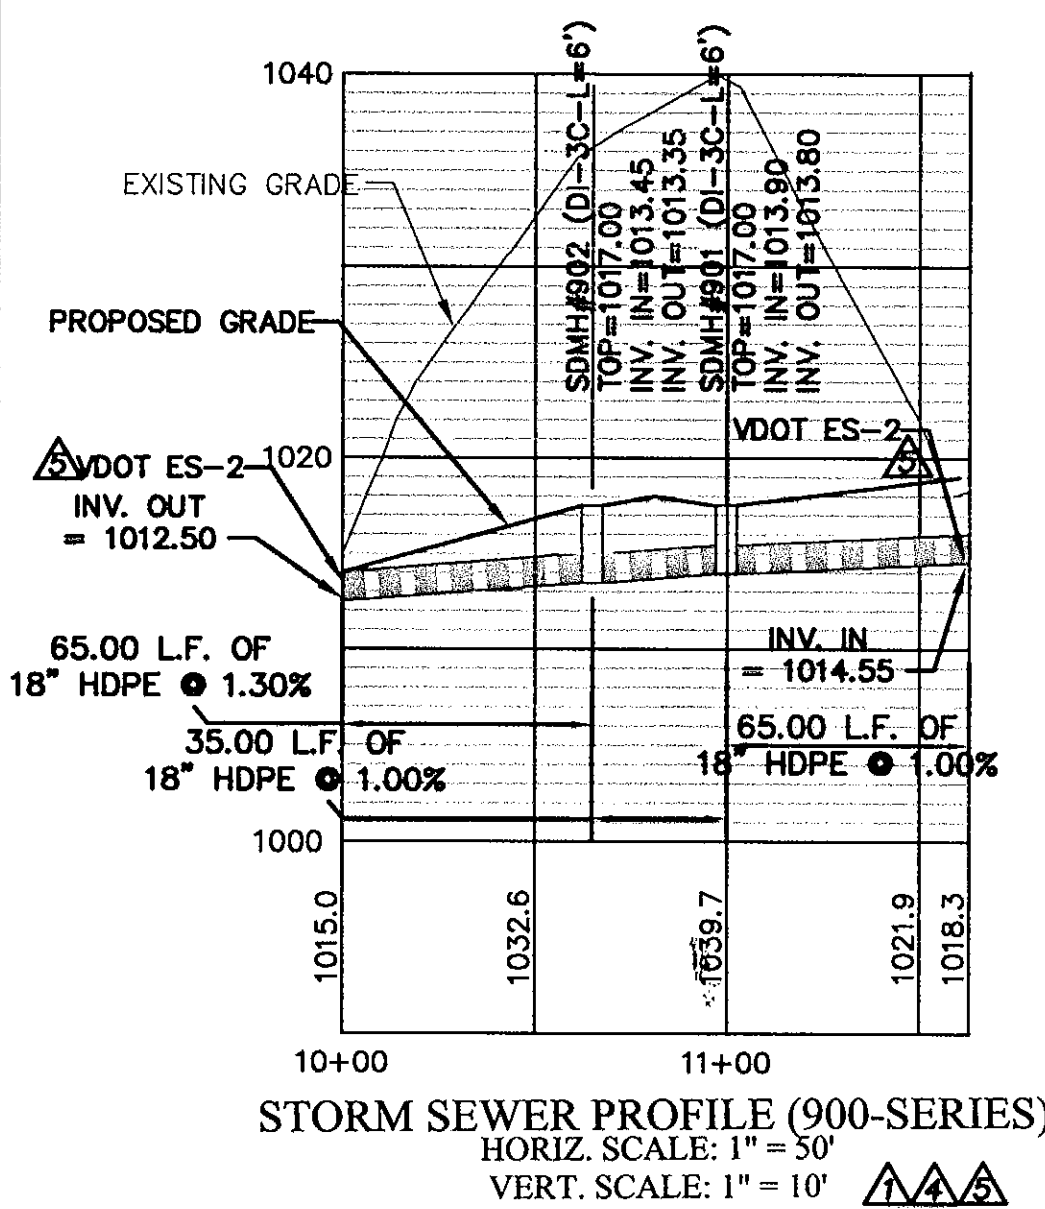
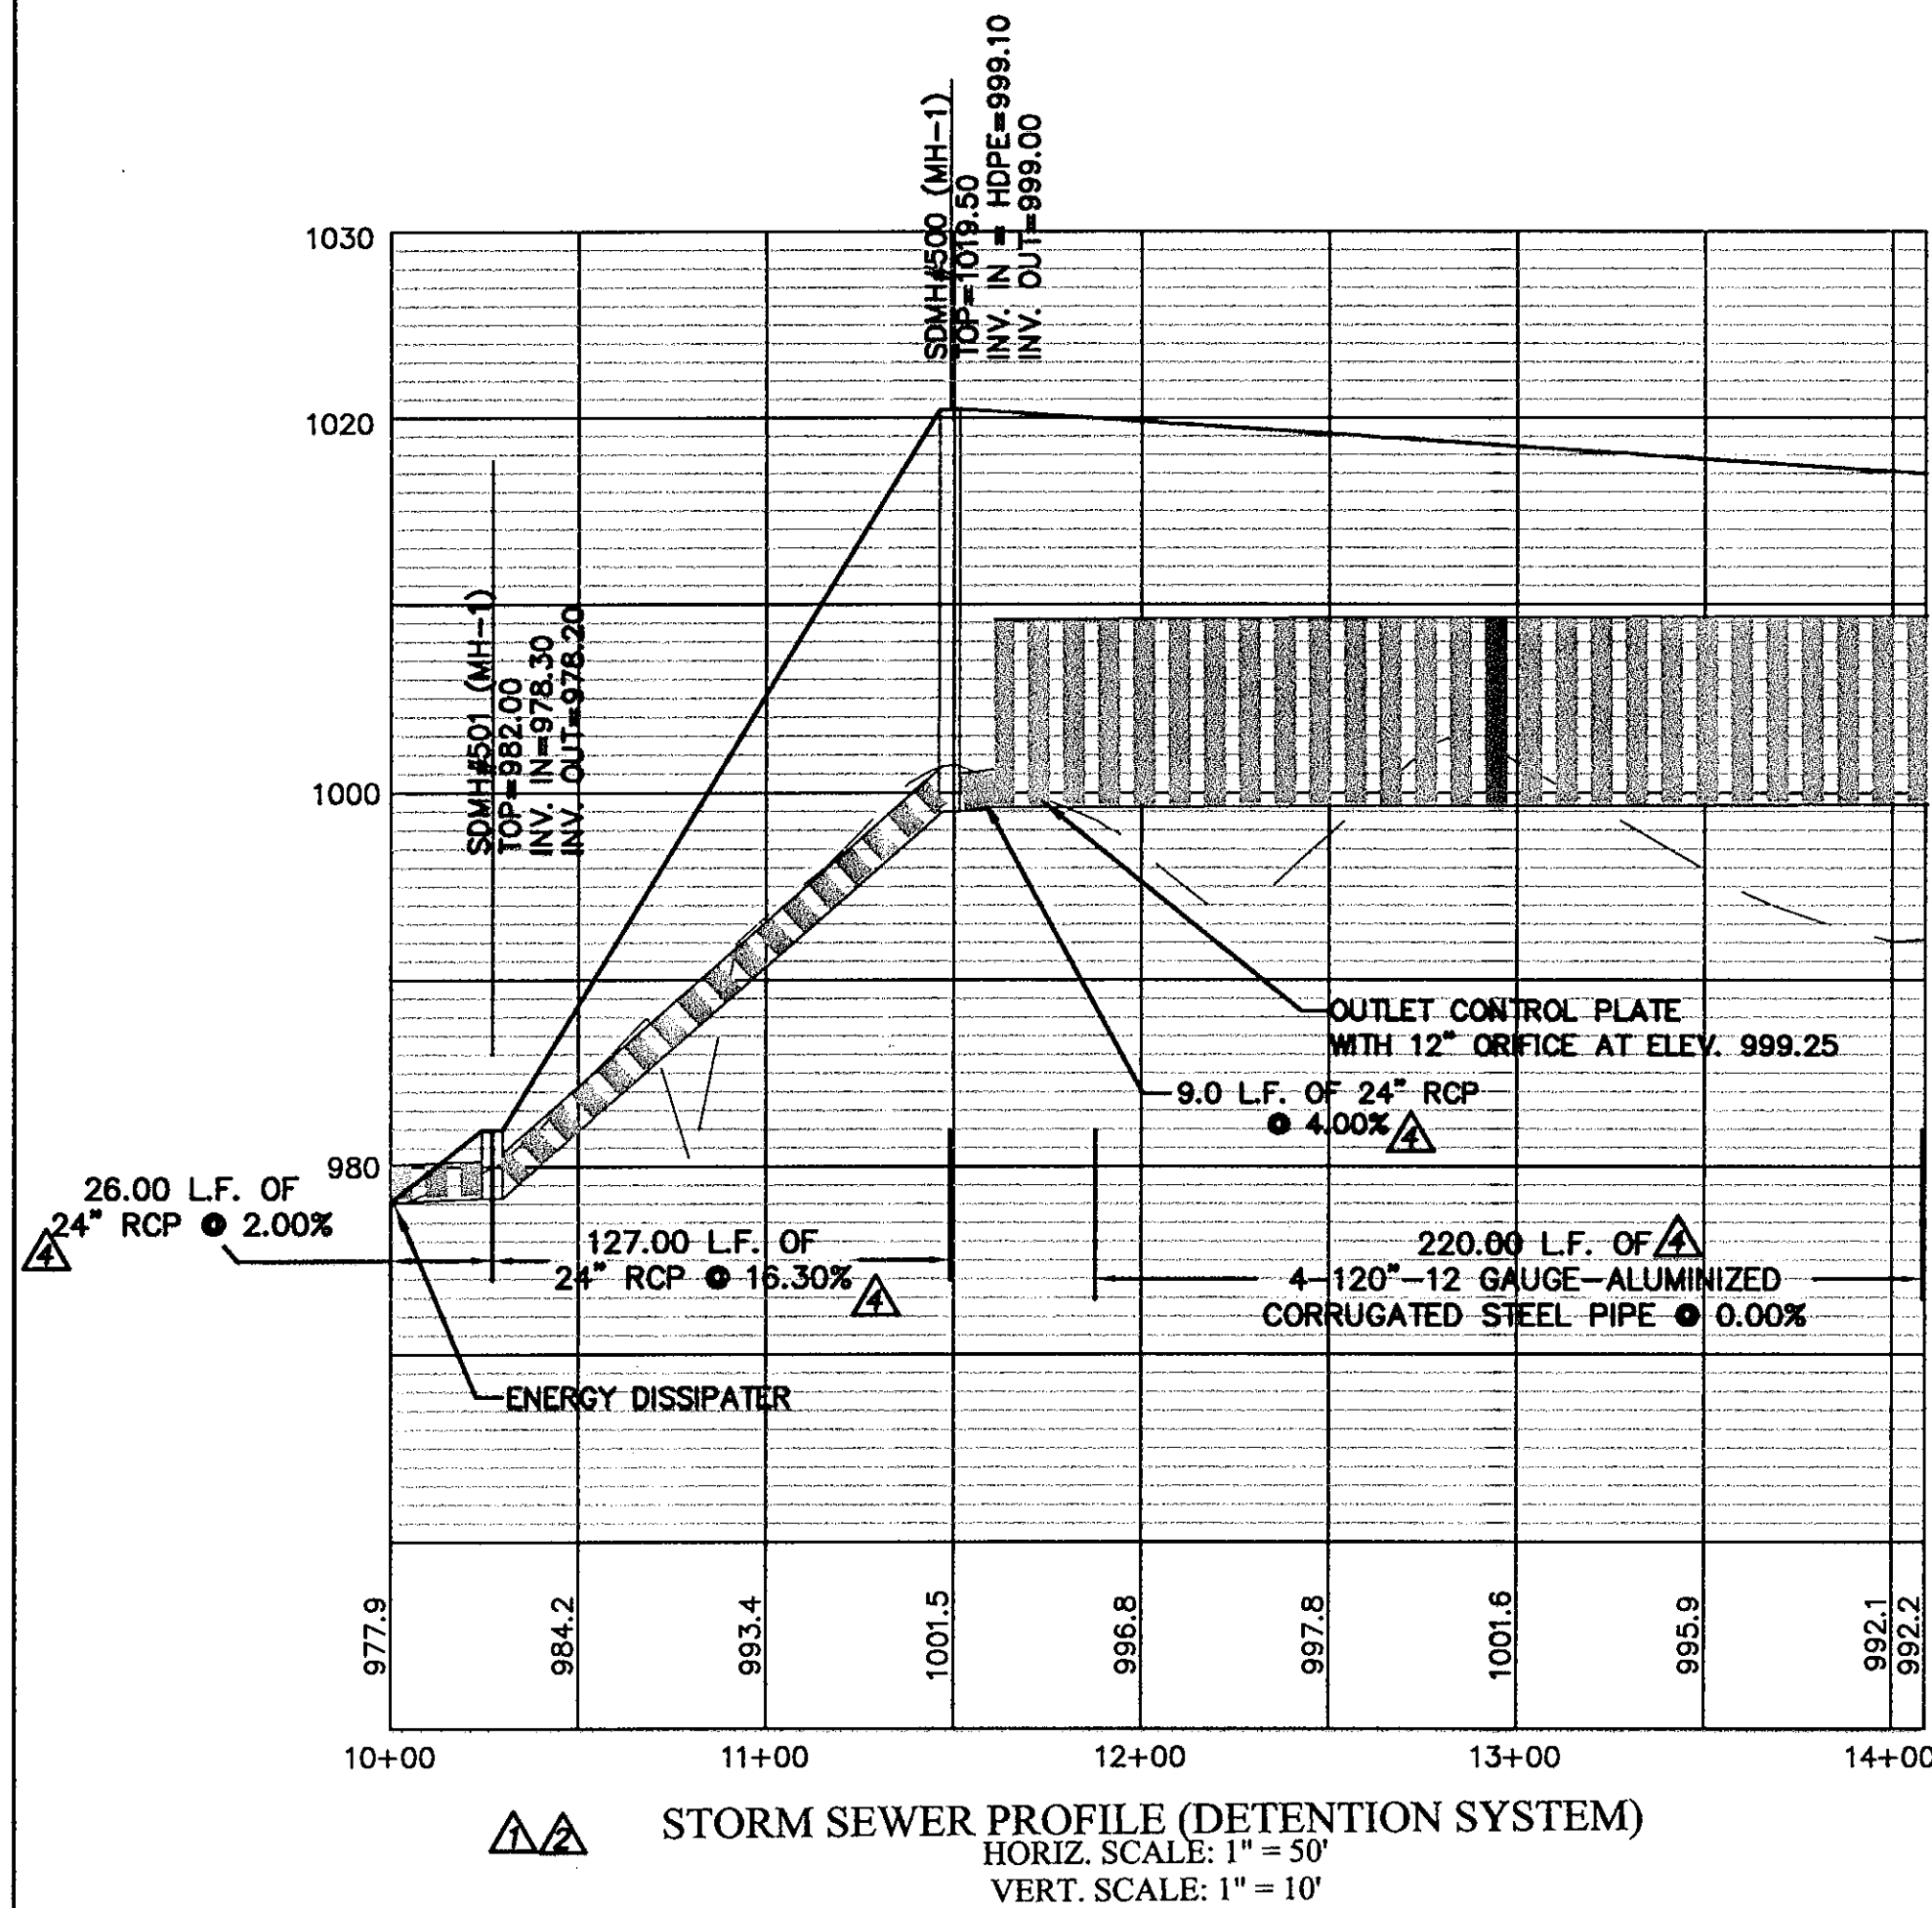
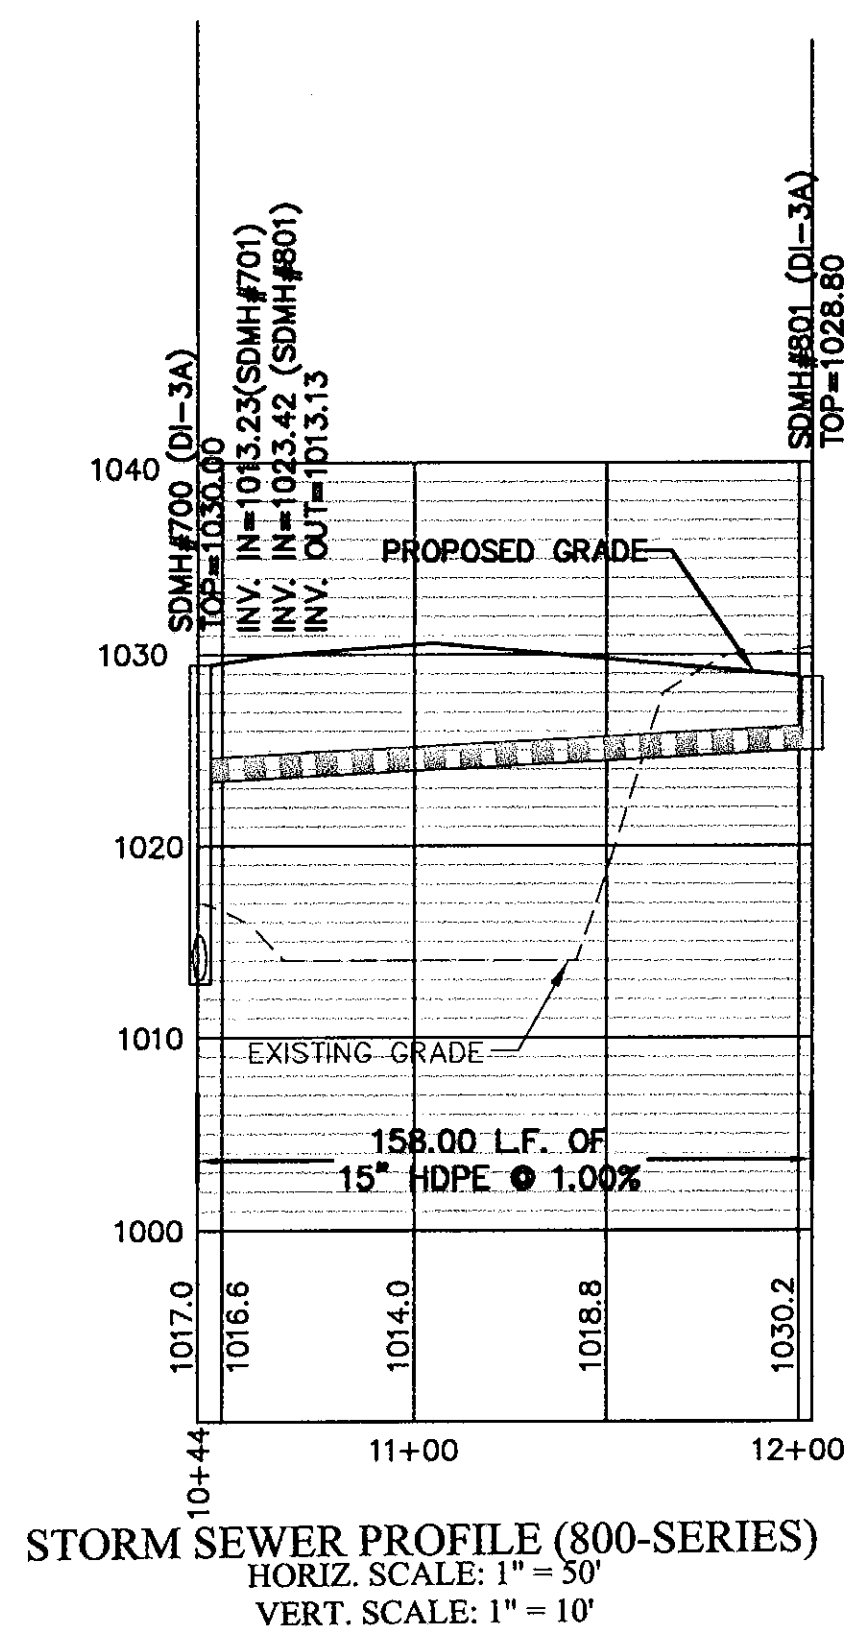
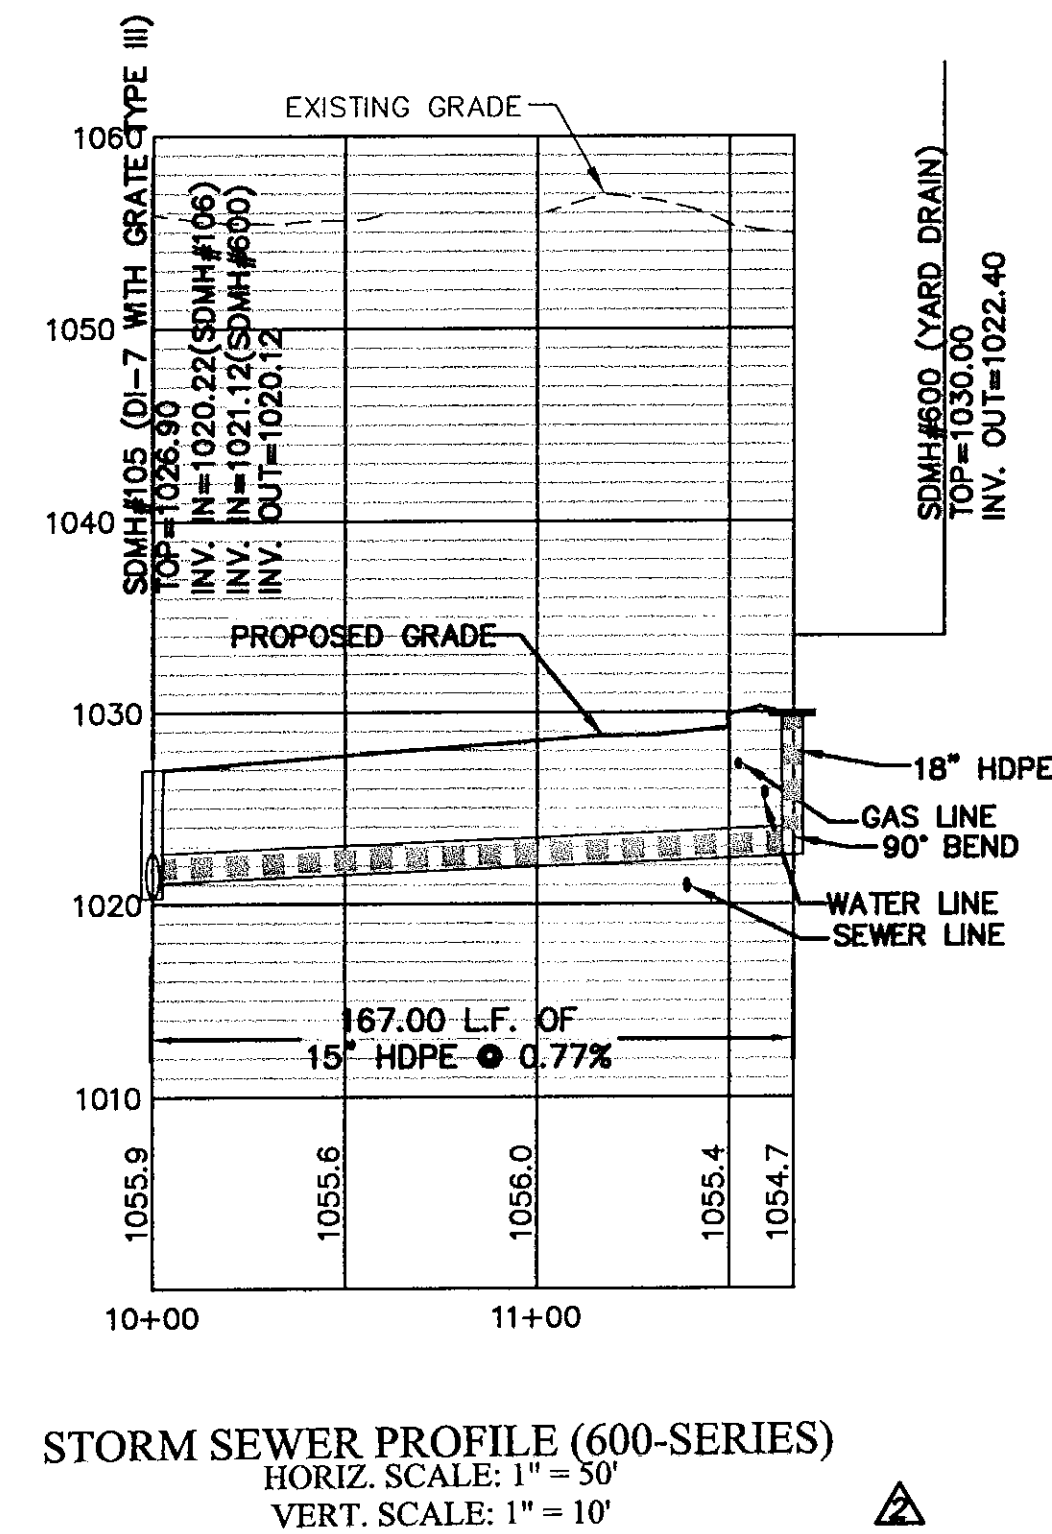
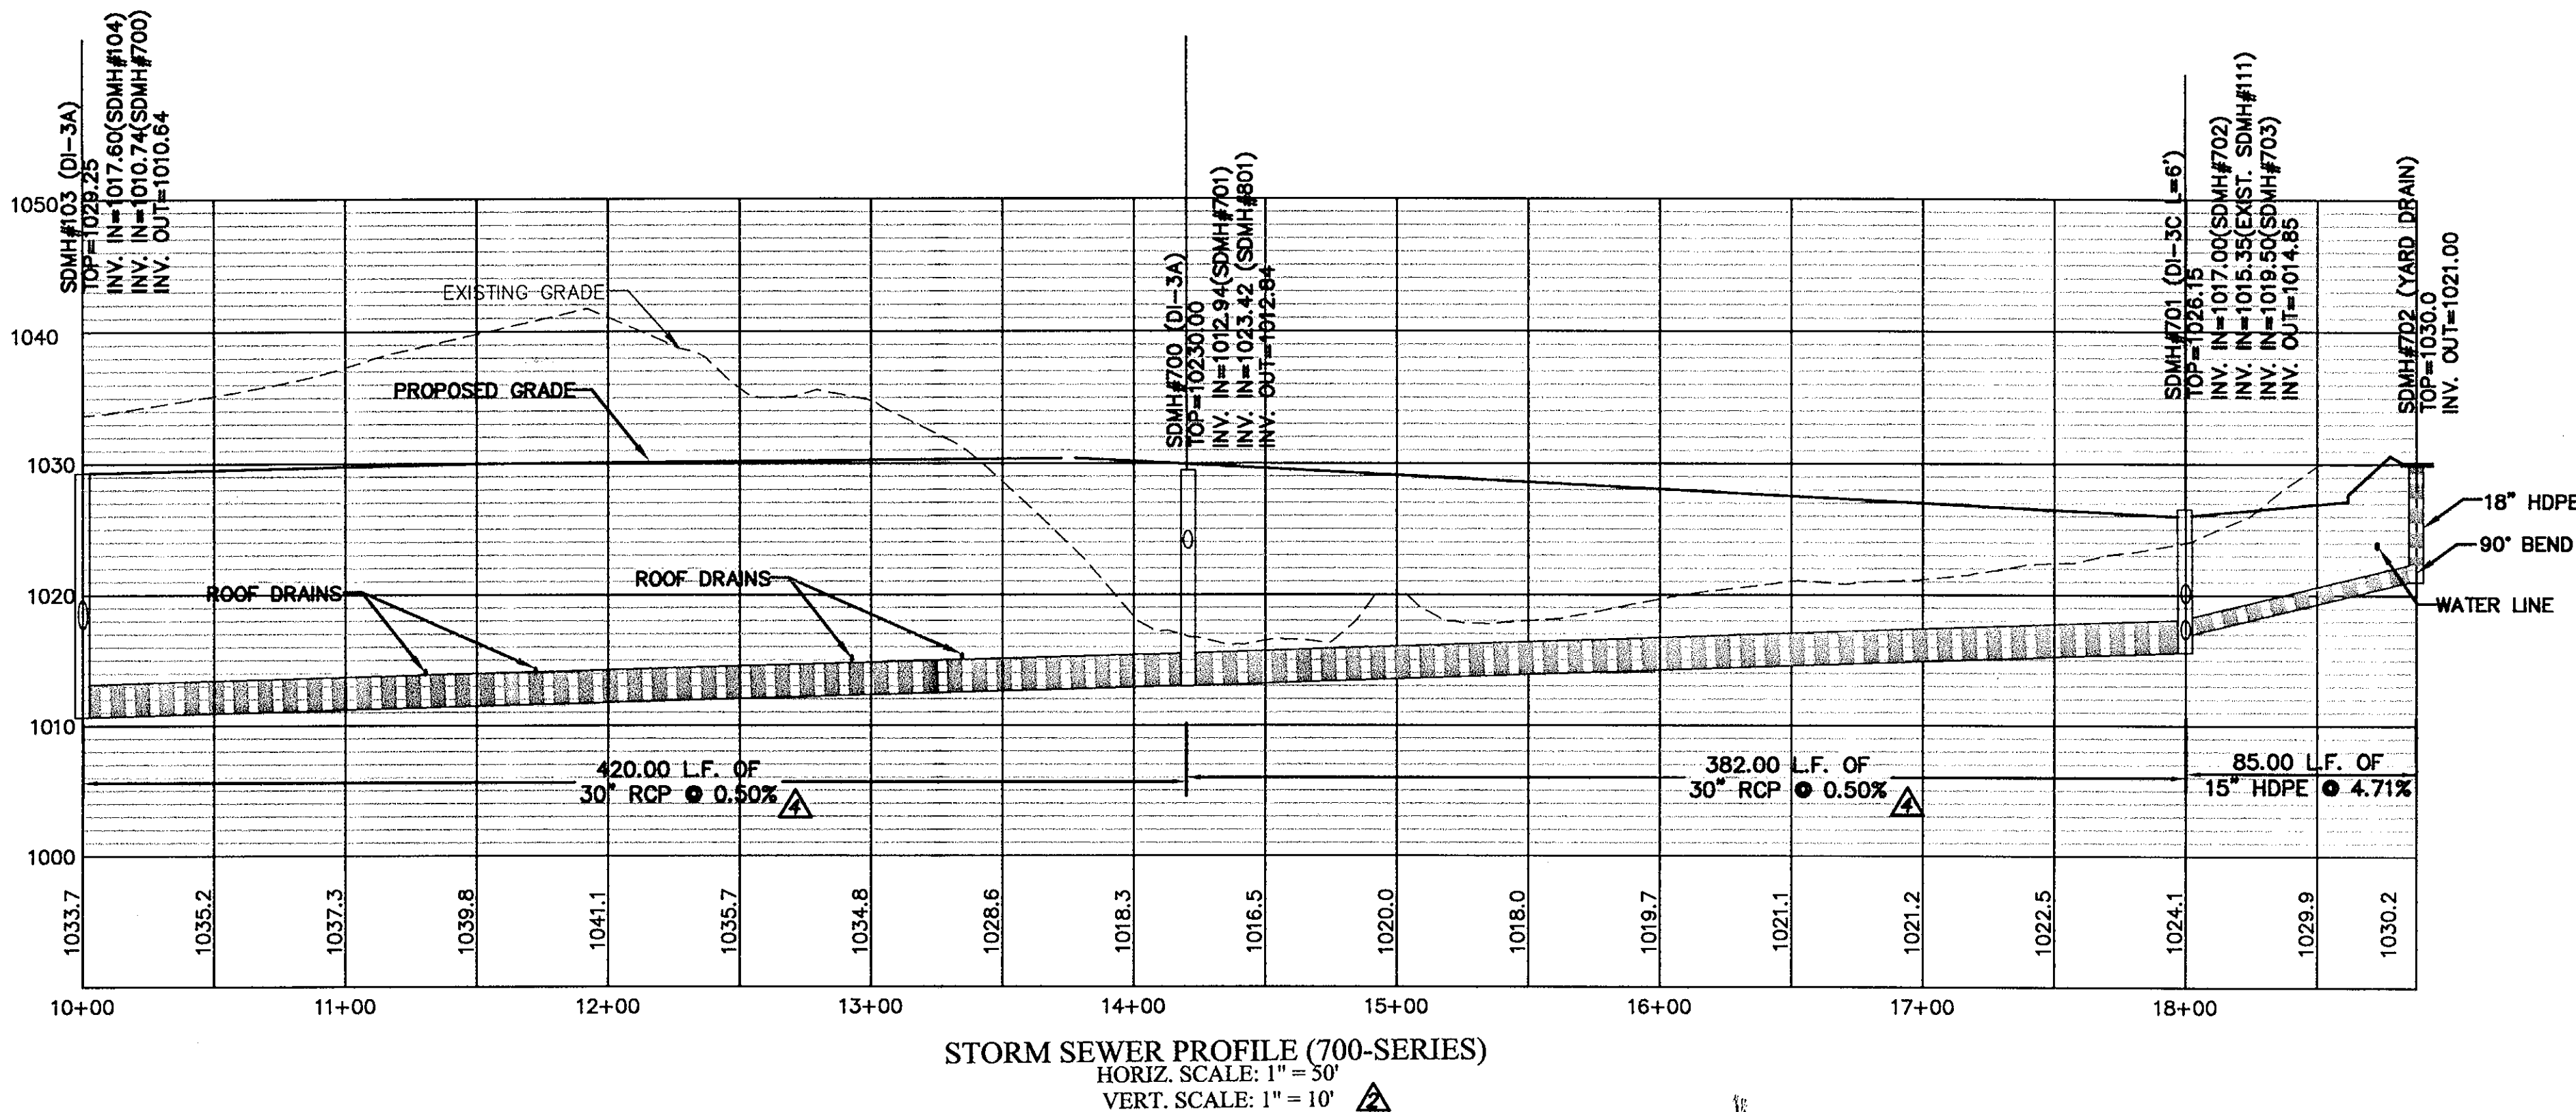
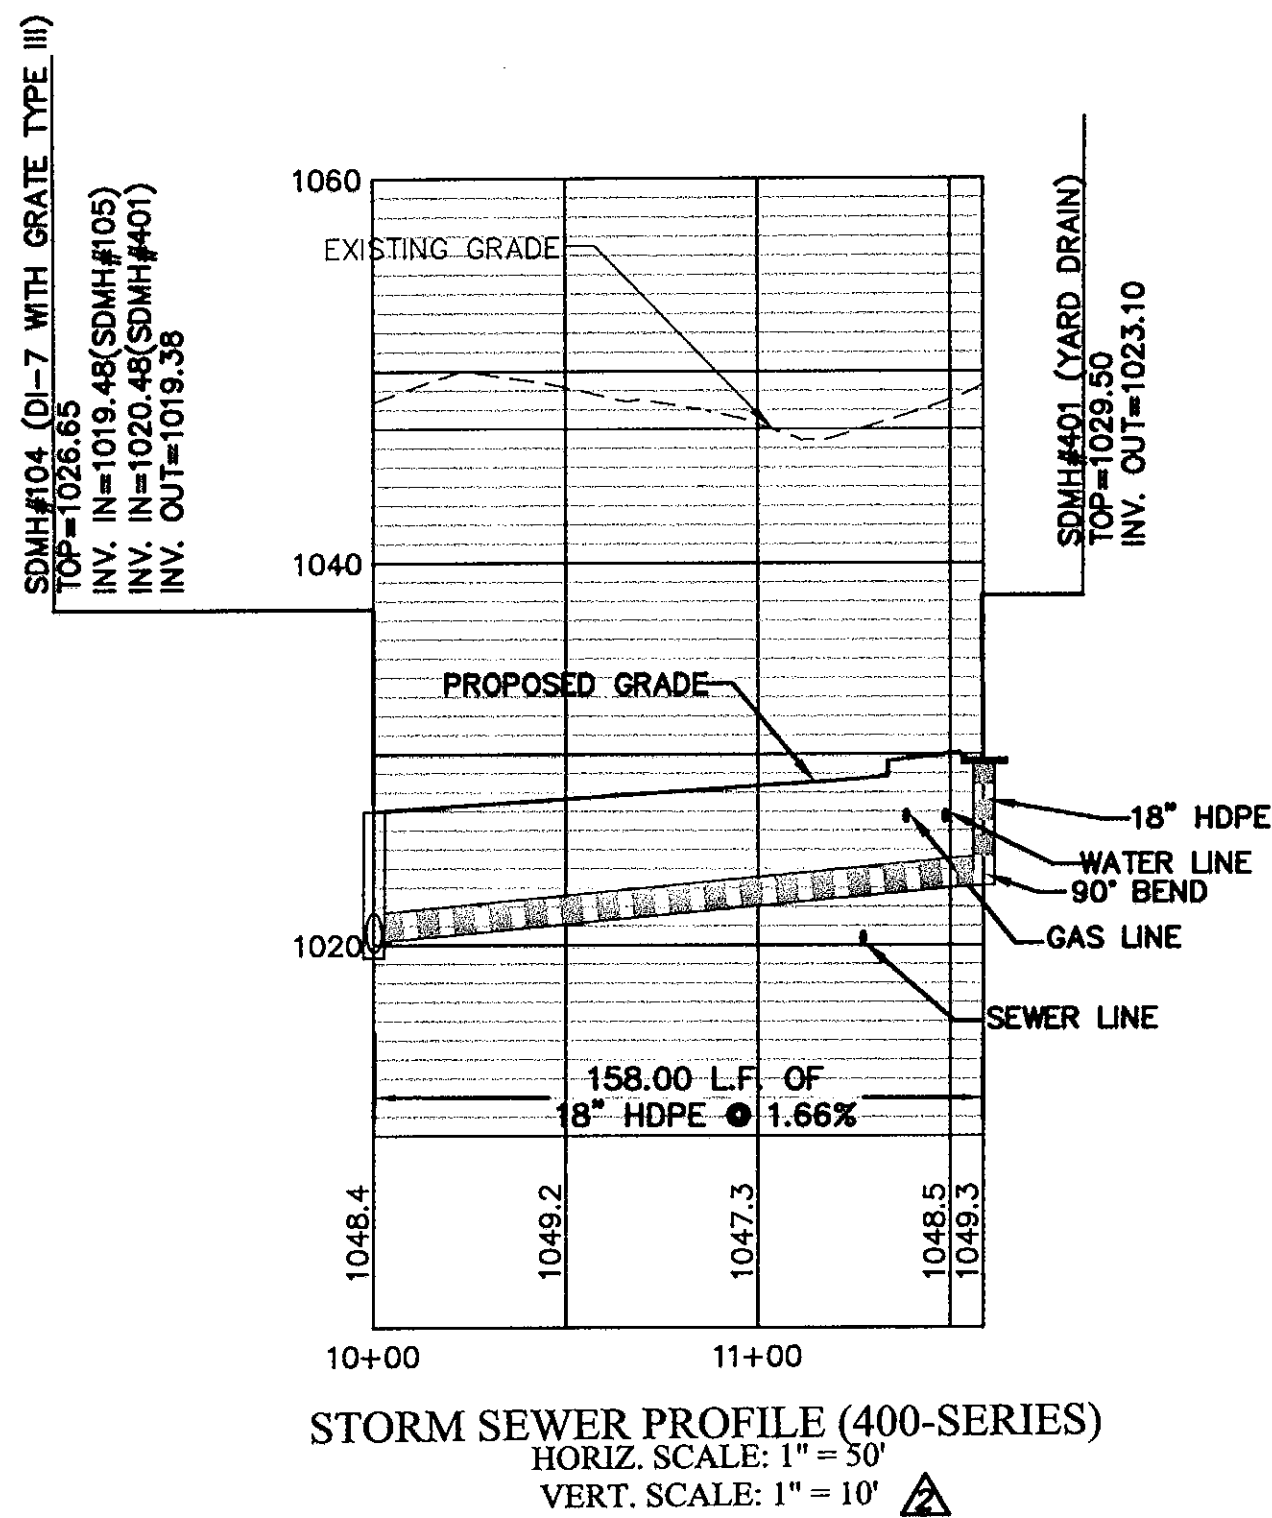


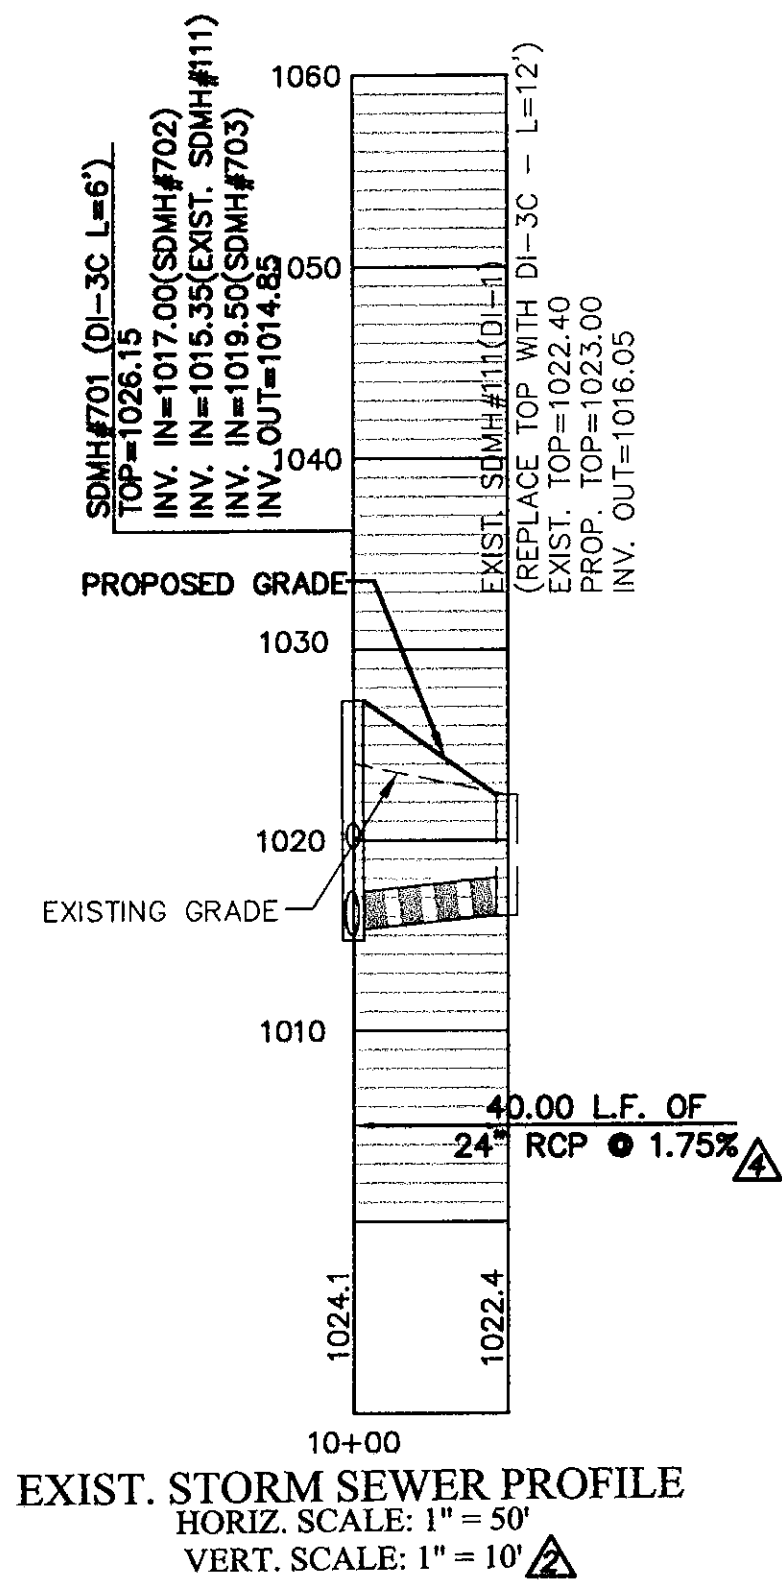

NEW STORE SITE: R-391
VINTON MAGISTERIAL DISTRICT
ROANOKE COUNTY, VIRGINIA

STORM DRAIN PROFILES 2

NO. 020021
8-30-07
PROFESSIONAL ENGINEER
RICHARD C. WHITE

Designed By CHW
Drawn By CHW
Checked By RCW
Approved By RCW
Submitted By RCW

Drawing 3155Abaseplan.dwg
Date 11/20/06
Scale 1"=50'
Commission No. 3155A

Sheet 14 of 22

102 Albemarle Ave
Roanoke, Virginia
24013
www.lmwpc.com
ph: 540.345.0675
fax: 540.342.4456
lmweng@lmwpc.com
Engineering
Surveying
Landscape Design