


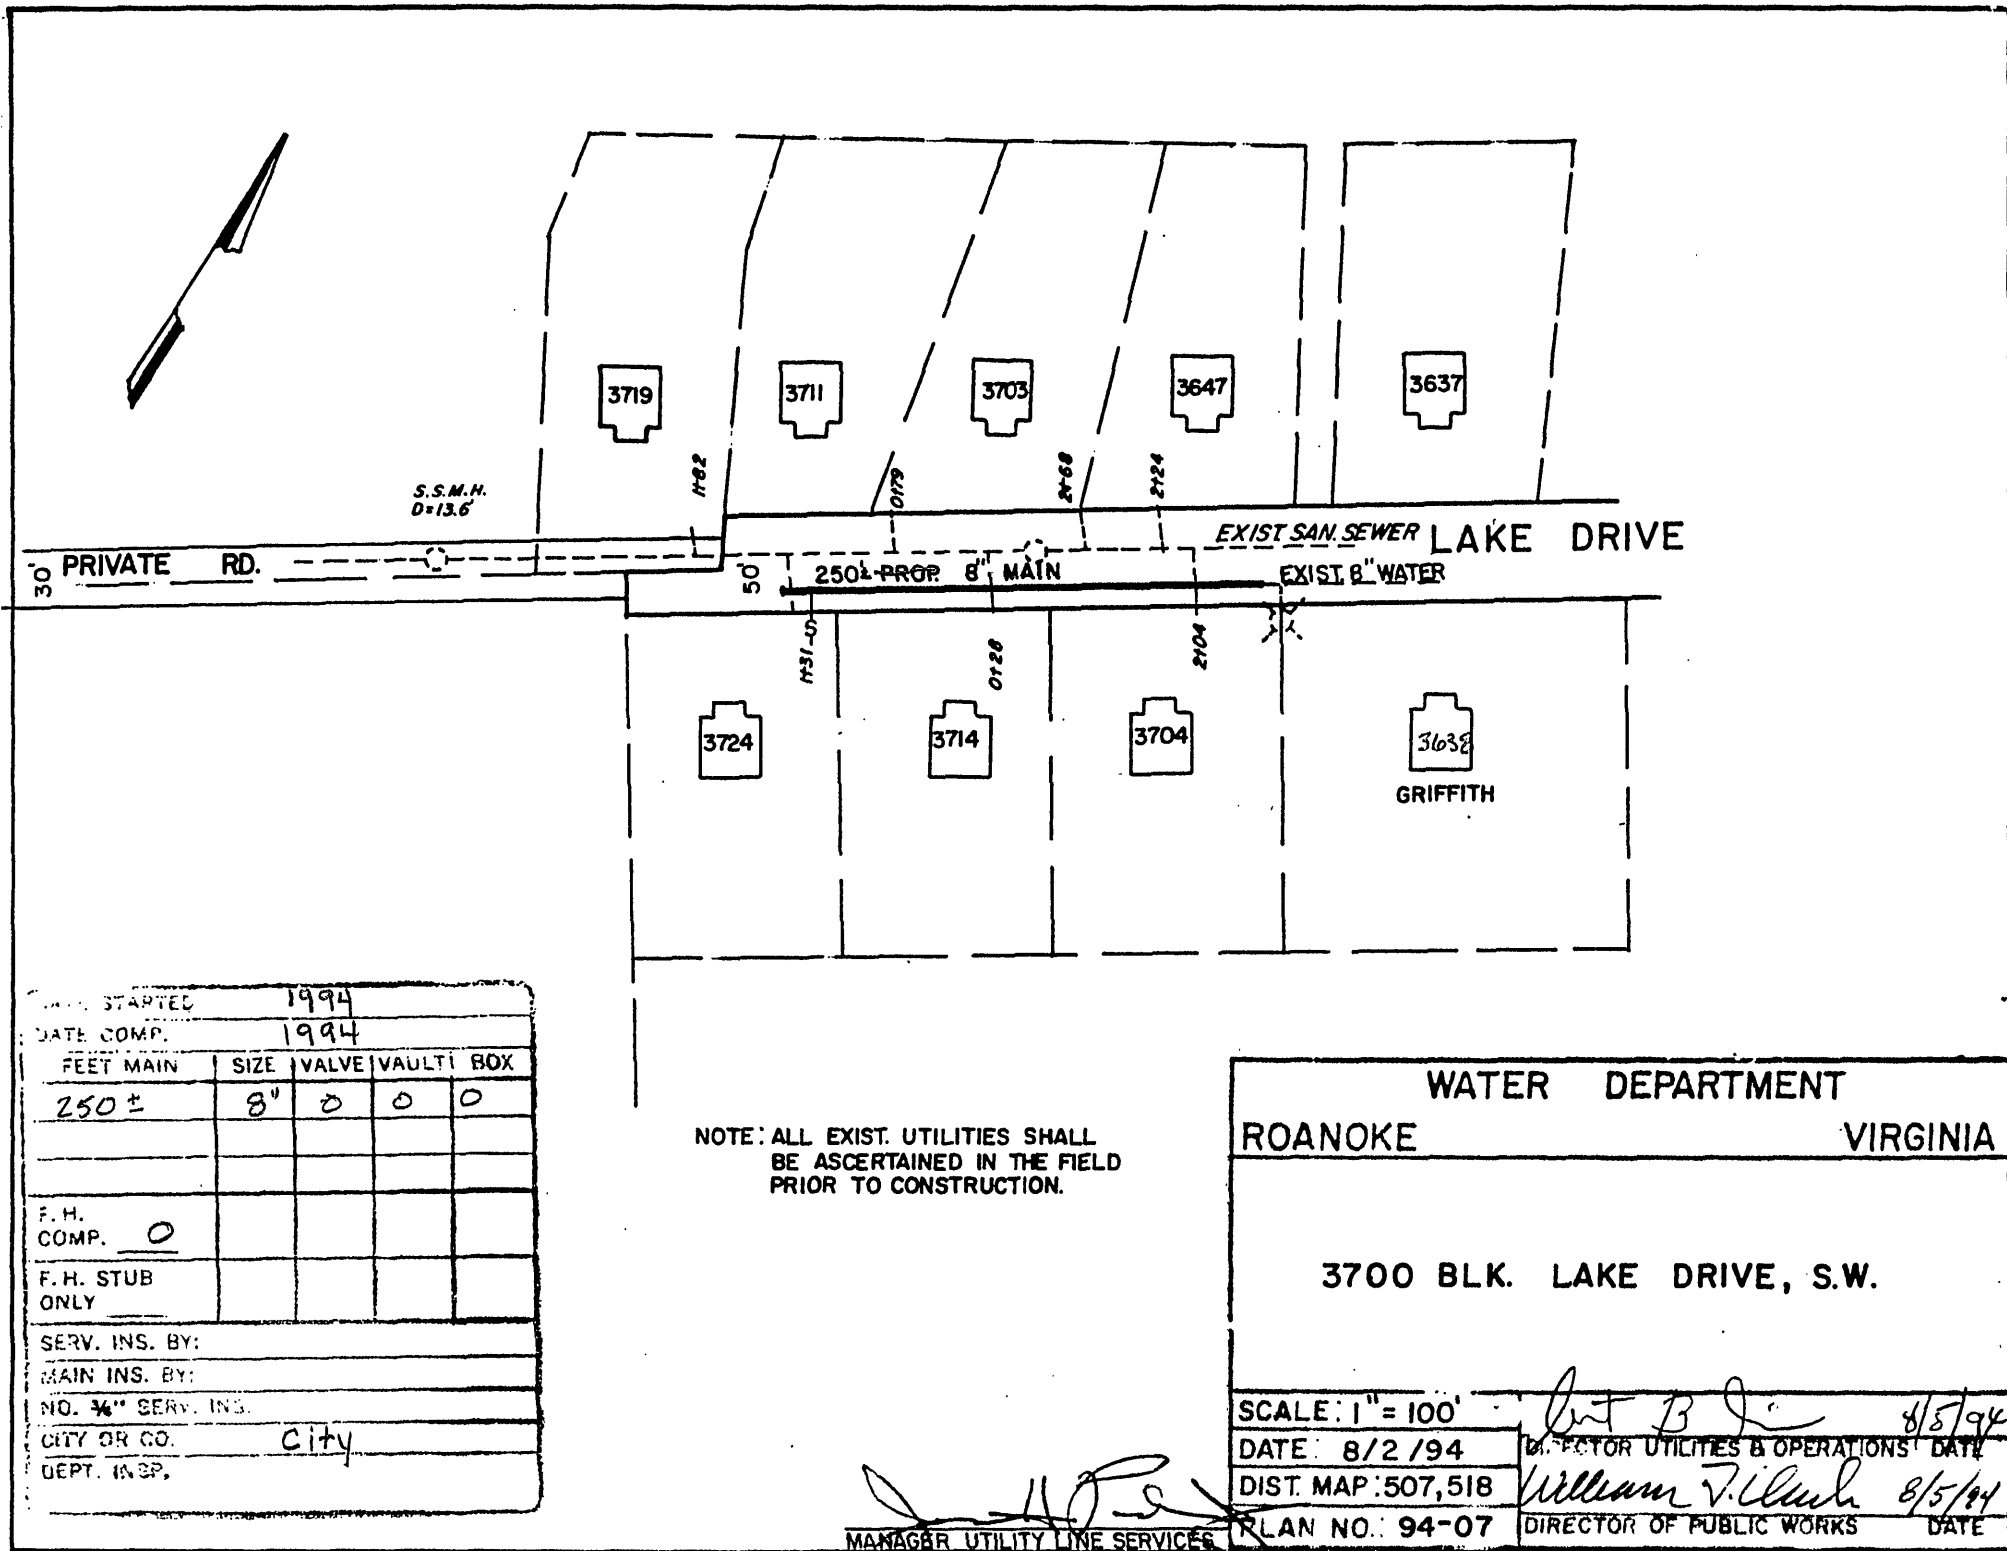

S.S.M.H.
D=13.6'

PRIVATE RD.

EXIST. SAN. SEWER LAKE DRIVE

250± PROP. 8" MAIN

EXIST. 8" WATER

DATE STARTED 1994				
DATE COMP. 1994				
FEET MAIN	SIZE	VALVE	VAULT	BOX
250±	8"	0	0	0
F.H. COMP. 0				
F.H. STUB ONLY				
SERV. INS. BY:				
MAIN INS. BY:				
NO. ¾" SERV. INS.				
CITY OR CO. City				
DEPT. INSP.				

NOTE: ALL EXIST. UTILITIES SHALL
BE ASCERTAINED IN THE FIELD
PRIOR TO CONSTRUCTION.

WATER DEPARTMENT	
ROANOKE	VIRGINIA
3700 BLK. LAKE DRIVE, S.W.	
SCALE: 1" = 100'	DATE: 8/2/94
DIST. MAP: 507,518	PLAN NO.: 94-07
DIRECTOR UTILITIES & OPERATIONS William J. Clark 8/5/94 DIRECTOR OF PUBLIC WORKS	

MANAGER UTILITY LINE SERVICES