



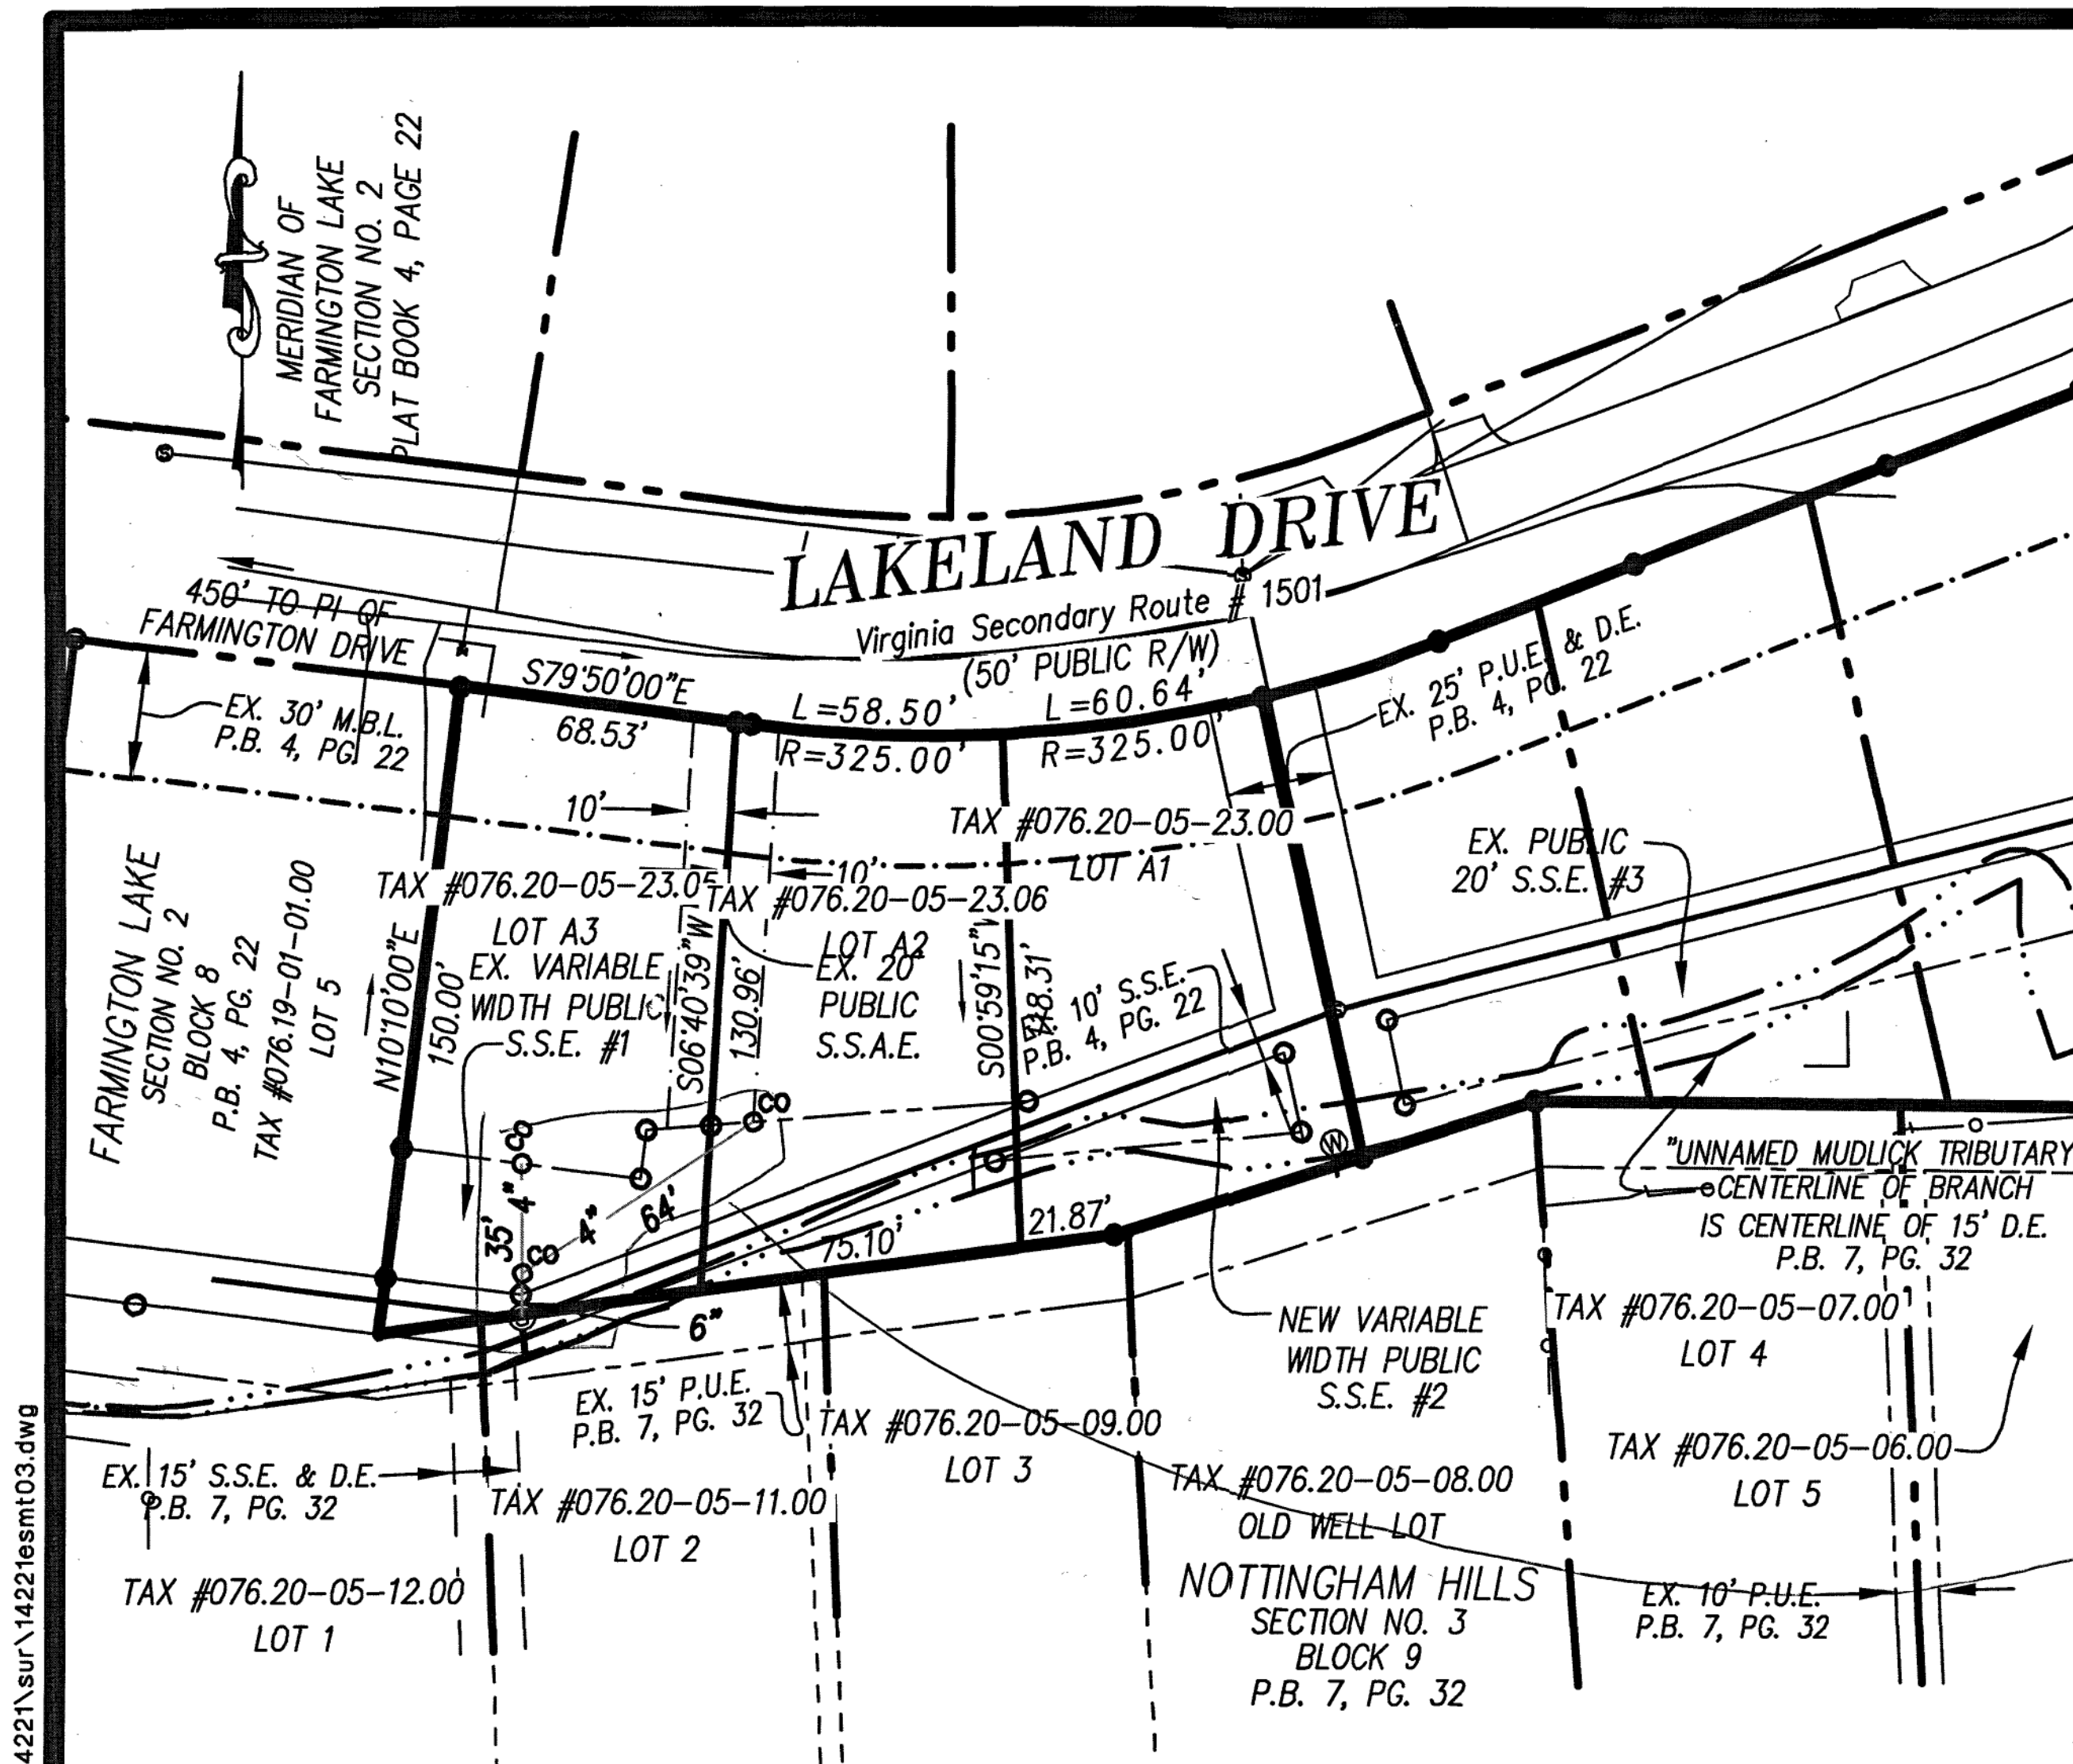

NOTES:

1. ALL SANITARY SEWER LATERAL LINES SHALL HAVE A MINIMUM OF 3.0 FEET OF COVER.
2. A WESTERN VIRGINIA WATER AUTHORITY INSPECTOR MUST BE ON SITE DURING INSTALLATION OF NEW MANHOLES AT, OR CONNECTIONS TO, TIE IN AT EXISTING SANITARY SEWER LINES.
3. SANITARY SEWER CONNECTION TO EXISTING MANHOLE SHALL BE EXCAVATED AND CORED BY THE CONTRACTOR AND A RUBBER BOOT SHALL BE INSTALLED. WESTERN VIRGINIA WATER AUTHORITY TO INSPECT THE CONTRACTOR'S CORE.
4. ALL SANITARY SEWER LATERAL LINES SHALL BE SDR-26 PVC PIPE MATERIAL.
5. CONTRACTOR SHALL REFER TO WWA STANDARD DETAILS S-6 & S-7 FOR LATERAL CONNECTIONS.

GRAPHIC SCALE

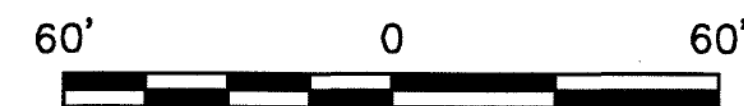

SCALE: 1" = 60'

SCALE: 1" = 60'

All Pipe SDR 26 North American pipe
6" + 4"

Contractor: Earth Movers
Developer: BARON Ent.

SANITARY SEWER LATERAL CONNECTION PLAN

PREPARED FOR
DAVID E. MCDONALD
LOCATED AT
5226 & 5232 LAKELAND DRIVE
WITHIN
ROANOKE COUNTY, VIRGINIA



LUMSDEN ASSOCIATES, P.C.
ENGINEERS-SURVEYORS-PLANNERS
ROANOKE, VIRGINIA

4664 BRAMBLETON AVENUE
P.O. BOX 20669
ROANOKE, VIRGINIA 24018

PHONE: (540) 774-4411
FAX: (540) 772-9445
MAIL@LUMSDENPC.COM

DATE:

March 28, 2017

COMM. NO.:

2014-221

SCALE:

$$1'' = 60'$$

AS - built 4/7/17
Inspector: Brian Whiterack