



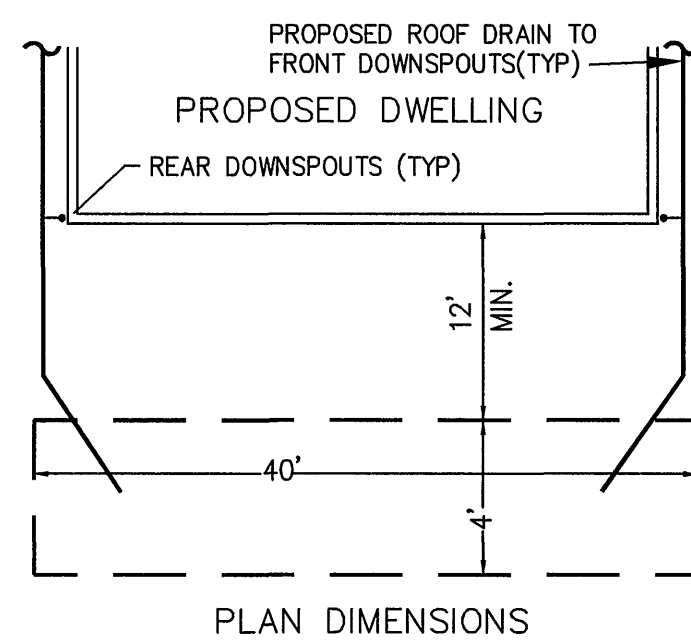


NOTE: ALL ROOF DRAINS SHALL TIE DIRECTLY TO GRAVEL PITS IN REAR OF HOUSES AND SHALL NOT DISCHARGE TO GRADE.

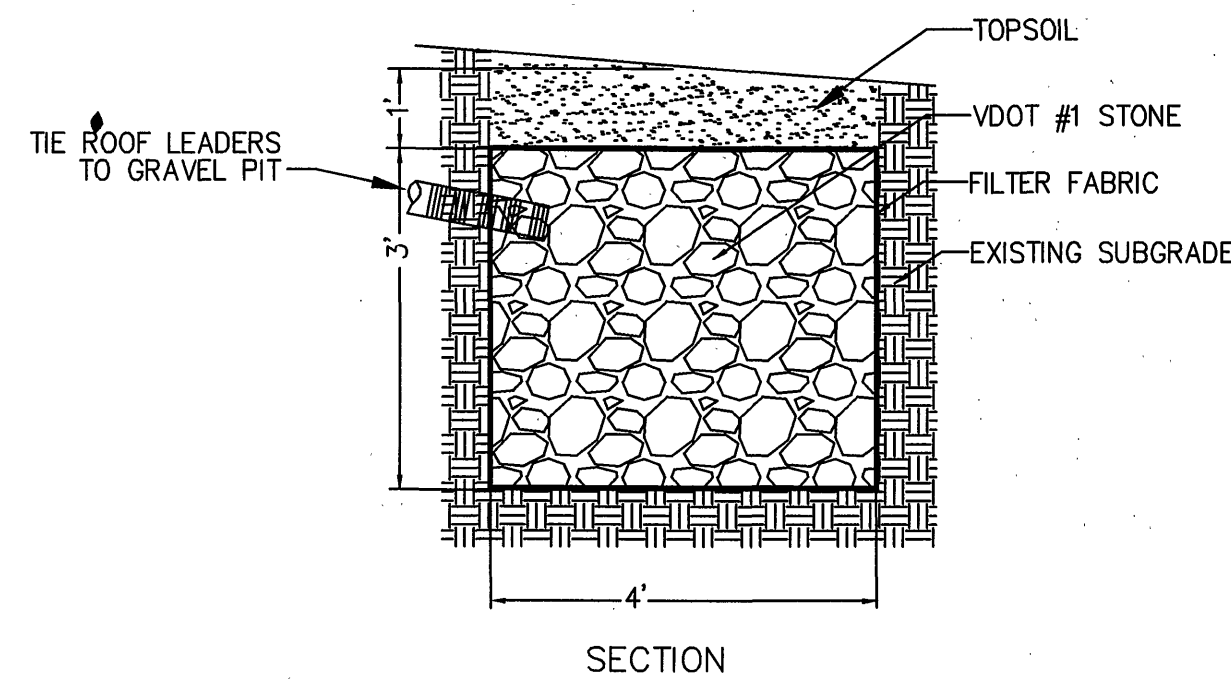

PRIOR TO BACKFILLING W/STONE, THE G.C. SHALL COORDINATE AN INSPECTION W/ COUNTY OF ROANOKE TO VERIFY SIZE/CAPACITY OF EXCAVATED HOLE, INSTALLATION OF FILTER FABRIC AND INSTALLATION OF ROOF LEADERS. AFTER APPROVAL FROM THE INSPECTOR, G.C. SHALL INSTALL STONE, COMPLETE FABRIC WRAPPING, AND COVER WITH A MIN. OF 12" BACKFILL.


PRIVATE SWM AREA (LOTS 5, 6 & 7)

NO SCALE

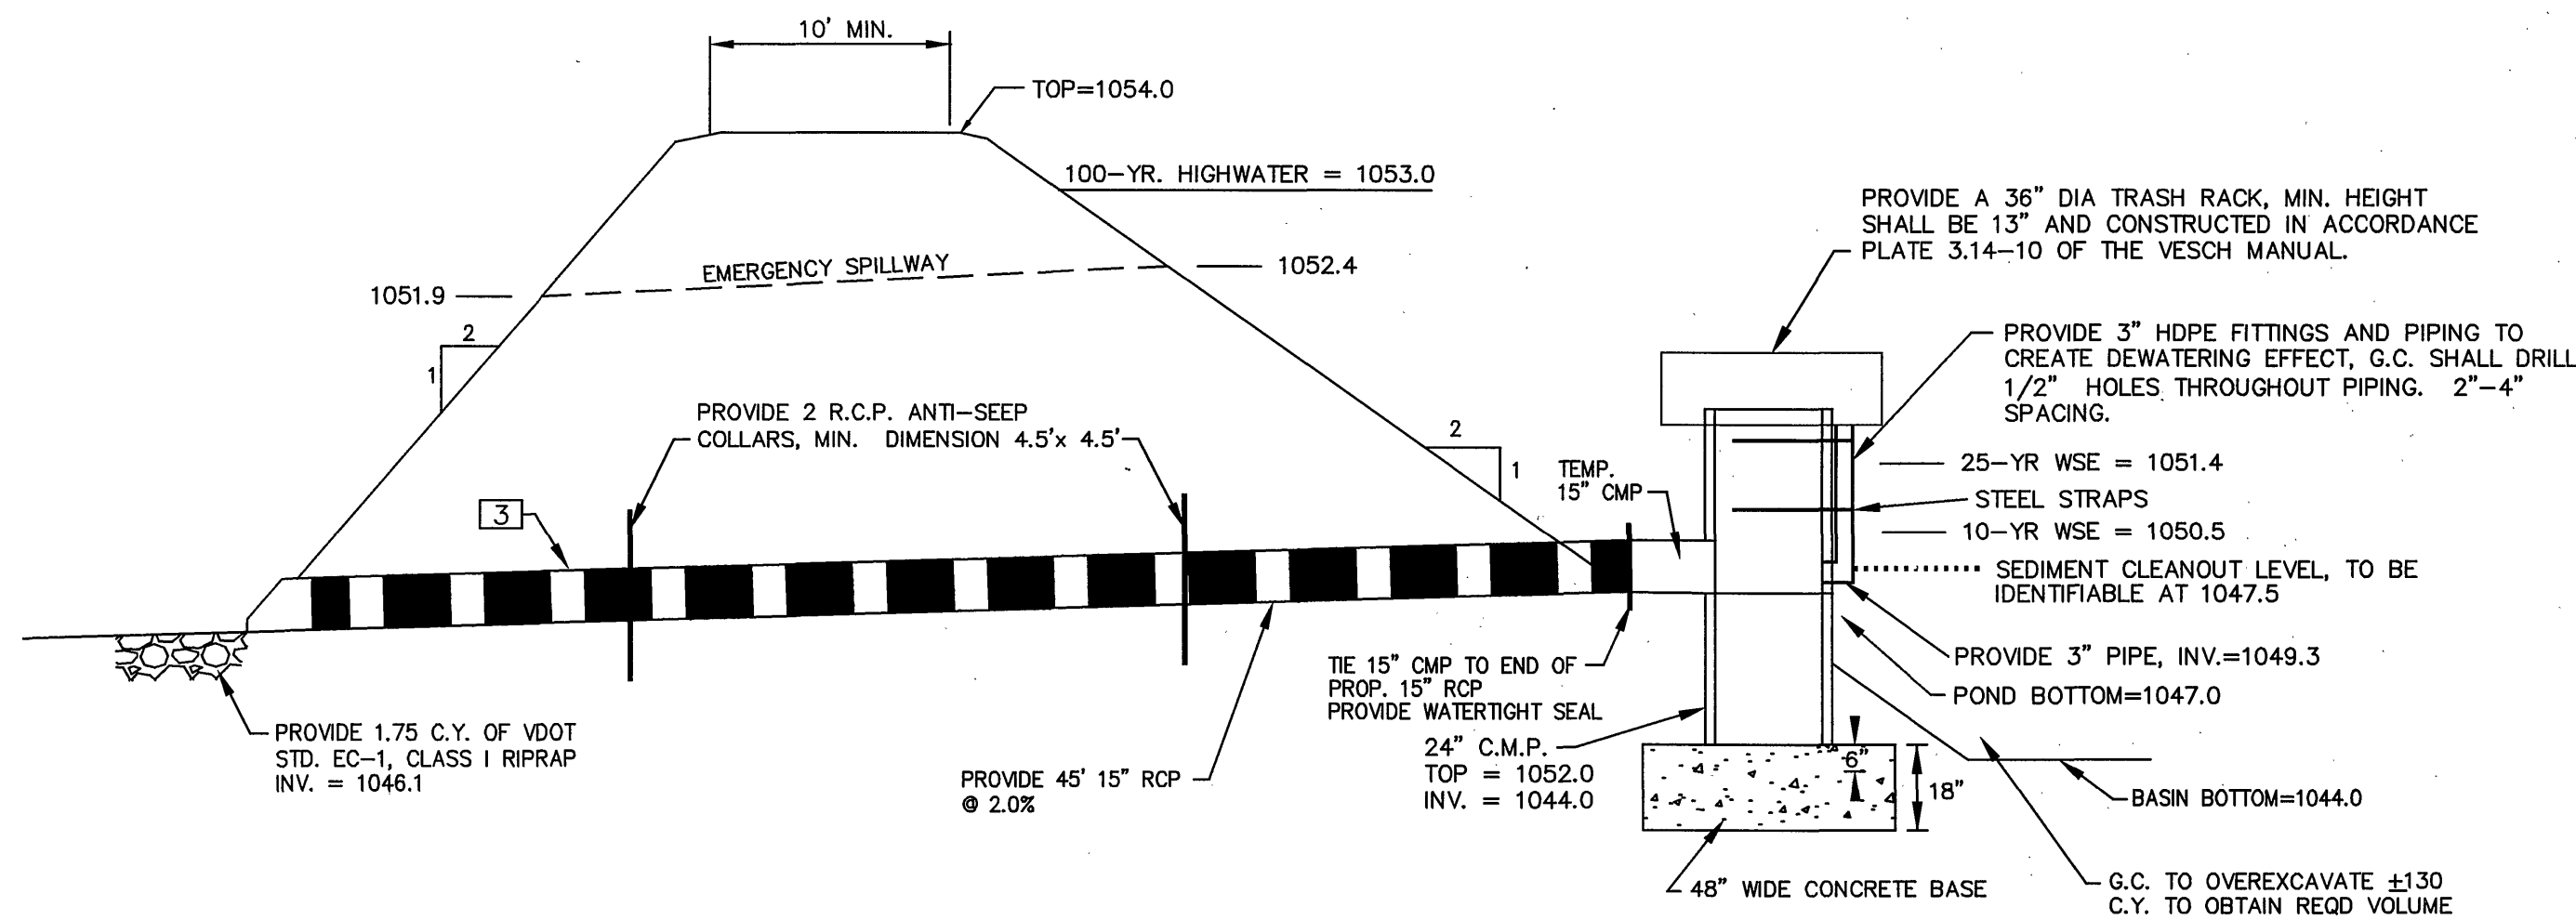


SWM AND TEMPORARY SEDIMENT BASIN #1

*NOTE: UPON COMPLETION OF GRADING OPERATIONS, G.C. SHALL REMOVE TEMPORARY 24" RISER AND TRASH RACK AND INSTALL VDOT STD EW-1 AND 10" ORIFICE PLATE.

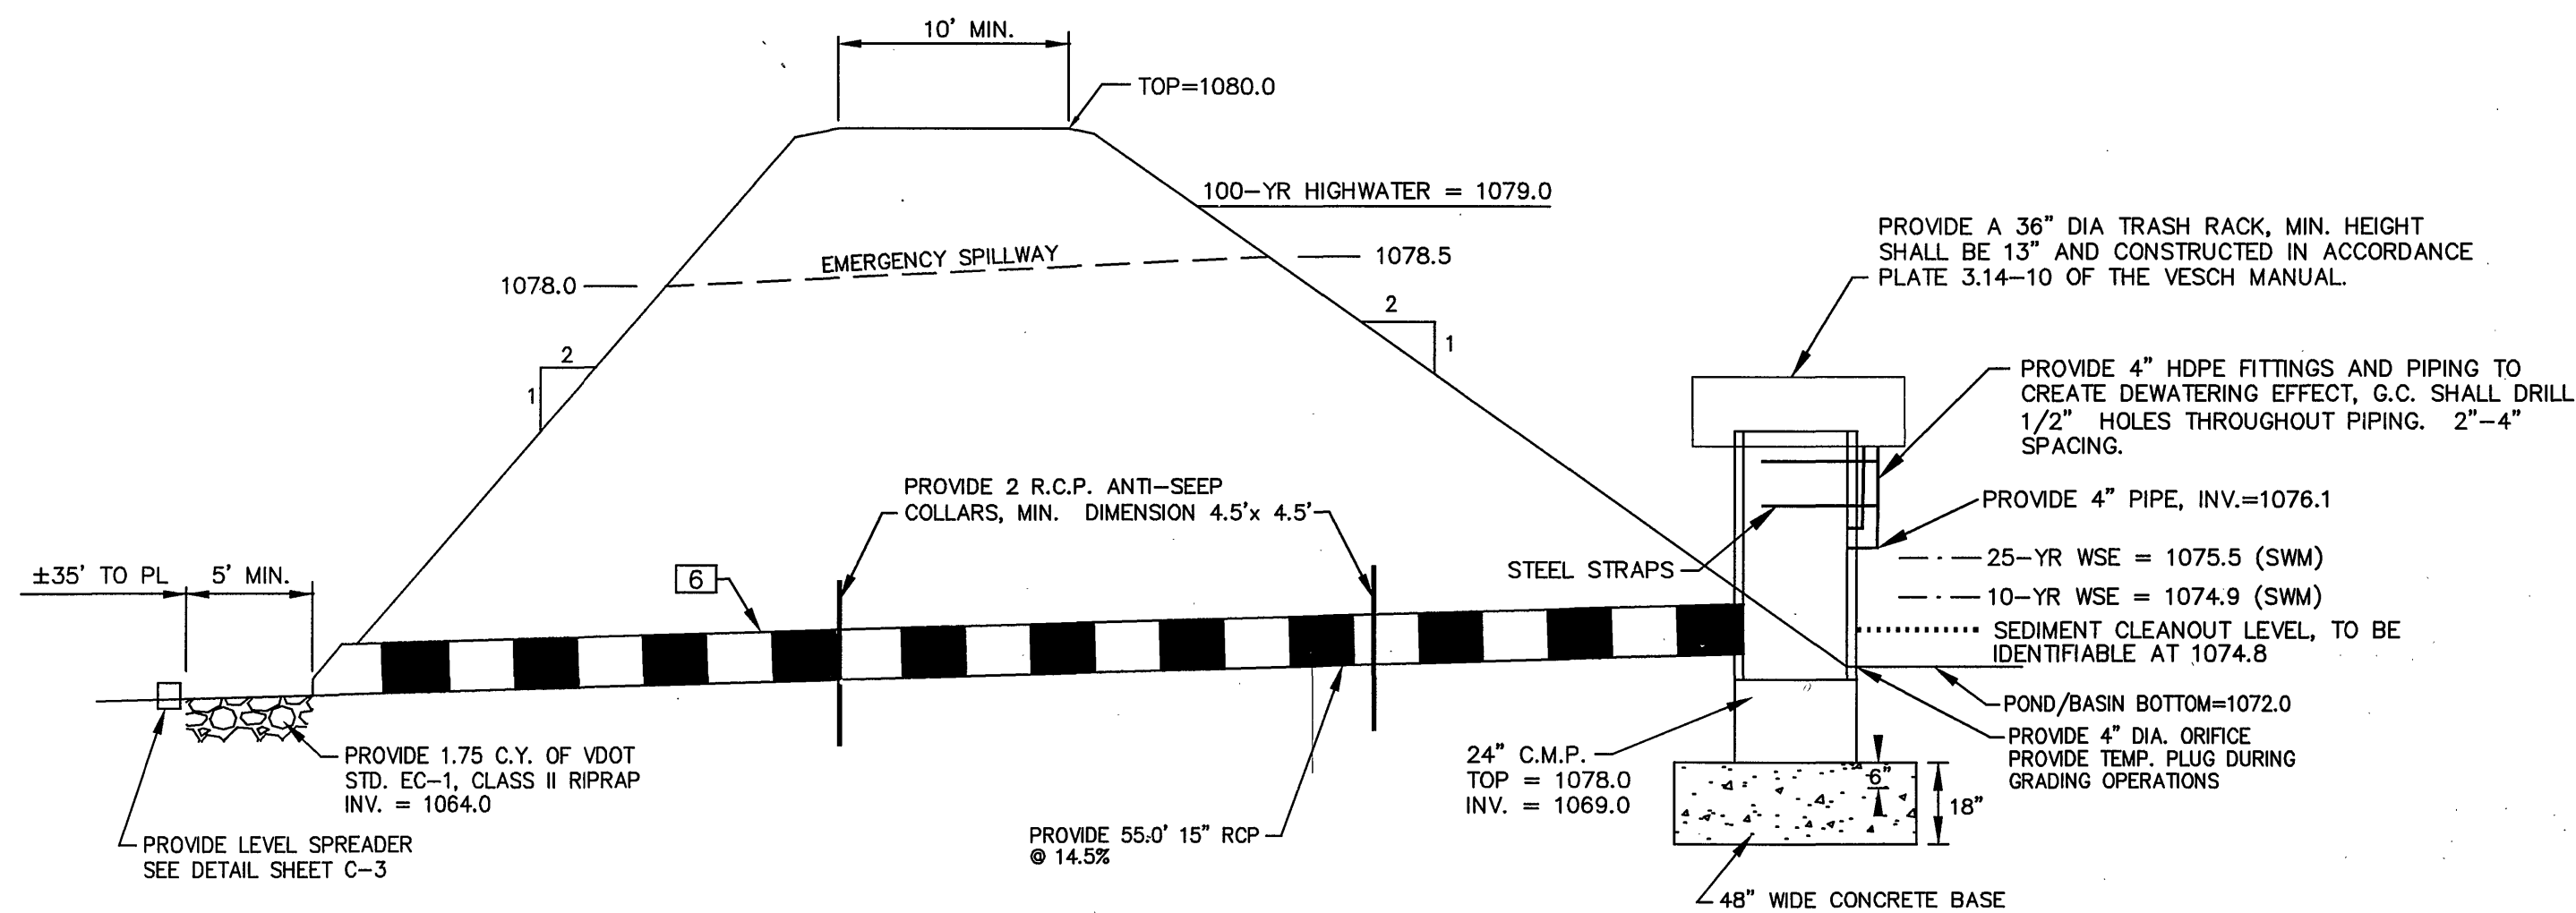


SWM AND TEMPORARY SEDIMENT BASIN #2

*NOTE: UPON COMPLETION OF GRADING OPERATIONS, G.C. SHALL REMOVE TEMPORARY 24" RISER AND TRASH RACK AND INSTALL VDOT STD EW-1 AND 12" ORIFICE PLATE.

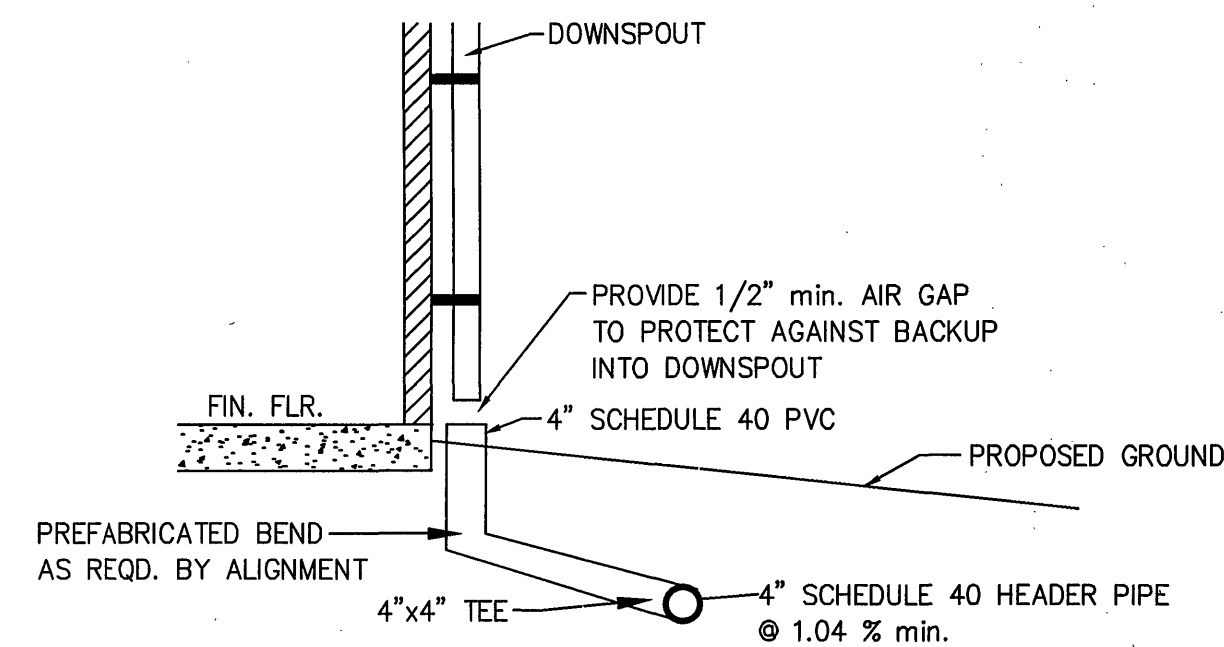


DOWNSPOUT CONNECTION DETAIL

N.T.S.

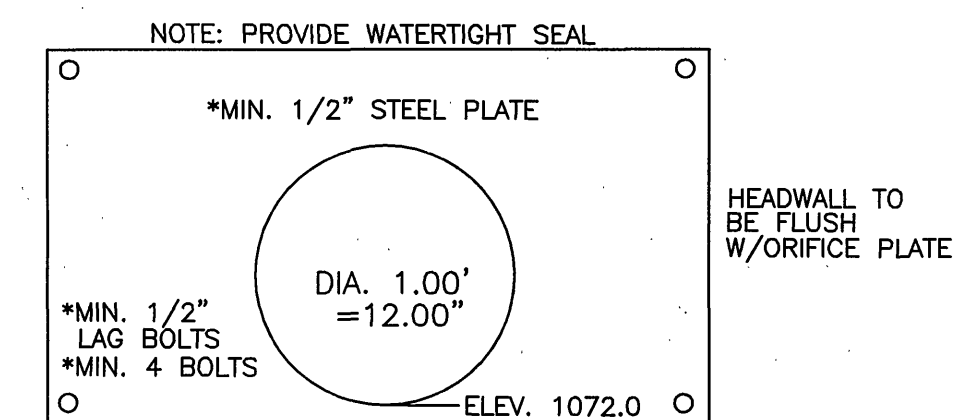

SWM ORIFICE PLATE DETAIL POND #2


N.T.S.

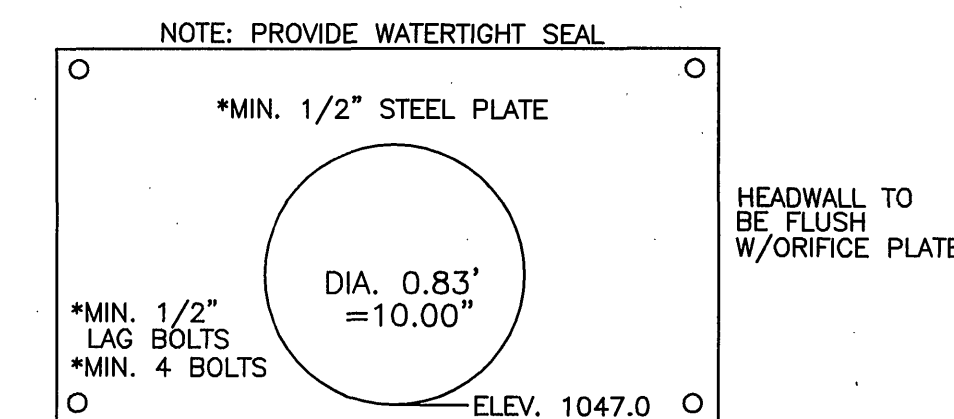


SWM ORIFICE PLATE DETAIL POND #1

N.T.S.



EMERGENCY SPILLWAY DETAILS

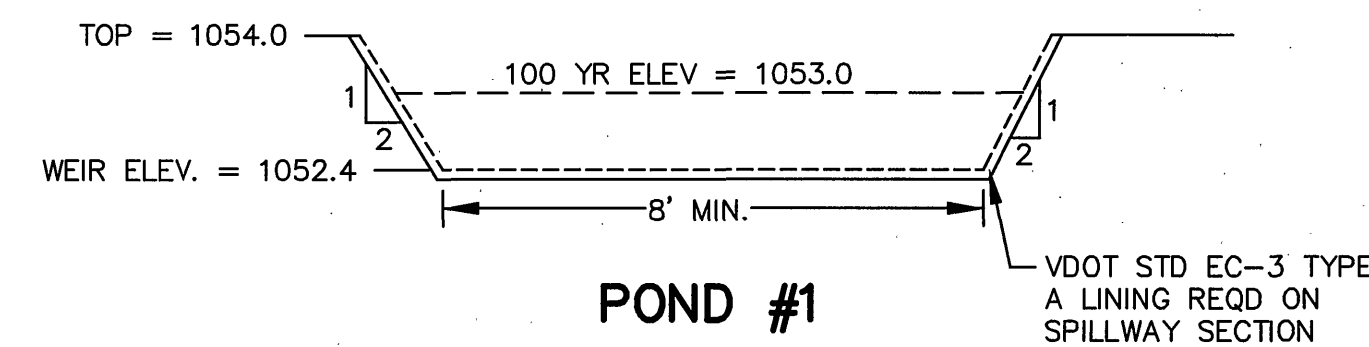

POND #1

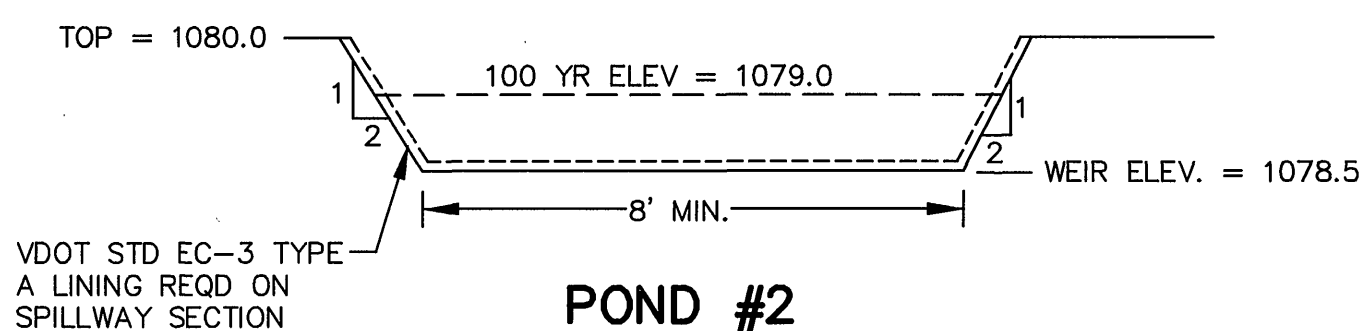


POND #2

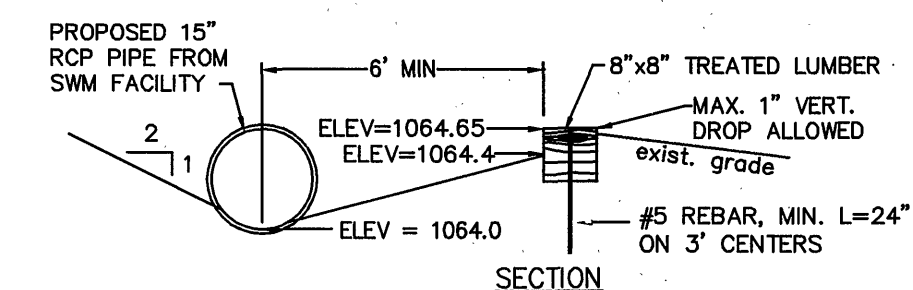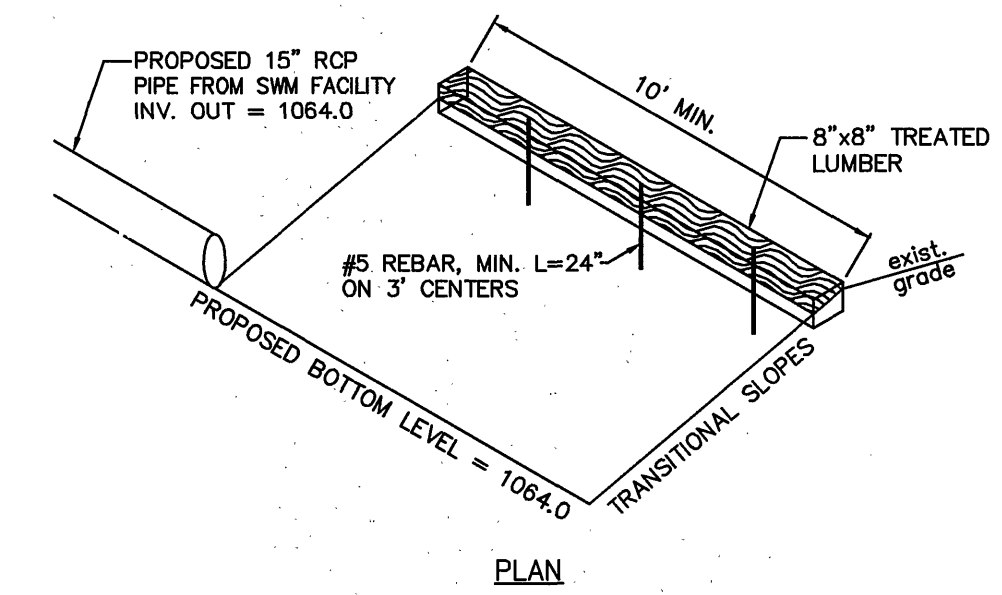

LEVEL SPREADER DETAIL

N.T.S.

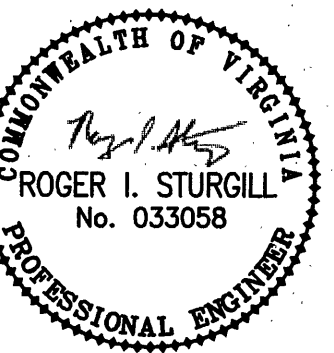

PLANNERS • ARCHITECTS
ENGINEERS • SURVEYORS

1208 Corporate Circle
Roanoke, Virginia 24018
Phone: 540/772-9580
FAX: 540/772-8050

501 Branchway Road
Richmond, Virginia 23236
Phone: 804/794-0571
FAX: 804/794-0535

880 Technology Park Drive
Suite 200
Glen Allen, Virginia 23059
Phone: 804/653-0132
FAX: 804/653-0133

102 Hubbard Street
Blacksburg, Virginia 24060
Phone: 540/961-0901
FAX: 540/961-0982

1557 Commerce Road
Suite 201
Verona, Virginia 24482
Phone: 540/248-3820
FAX: 540/248-3221

LARKS RIDGE
ESTATES
STORM PROFILES
ROANOKE COUNTY, VIRGINIA

DRAWN BY: CPB
DESIGNED BY: CPB
CHECKED BY: JVJ
DATE: 06/26/2006

REVISIONS:
07/28/2006
09/01/2006
10/13/2006
01/10/2007
02/06/2007

SCALE: AS SHOWN

SHEET NO.

C-7

JOB NO.
R0600104.00